



FED. ROAD DIST. NO.	STATE	FED. AID PROJ. NO.	FISCAL YEAR	SHEET NO.	TOTAL SHEETS
HAWAII	HAW.	STP-0440(6)	1995	13	17

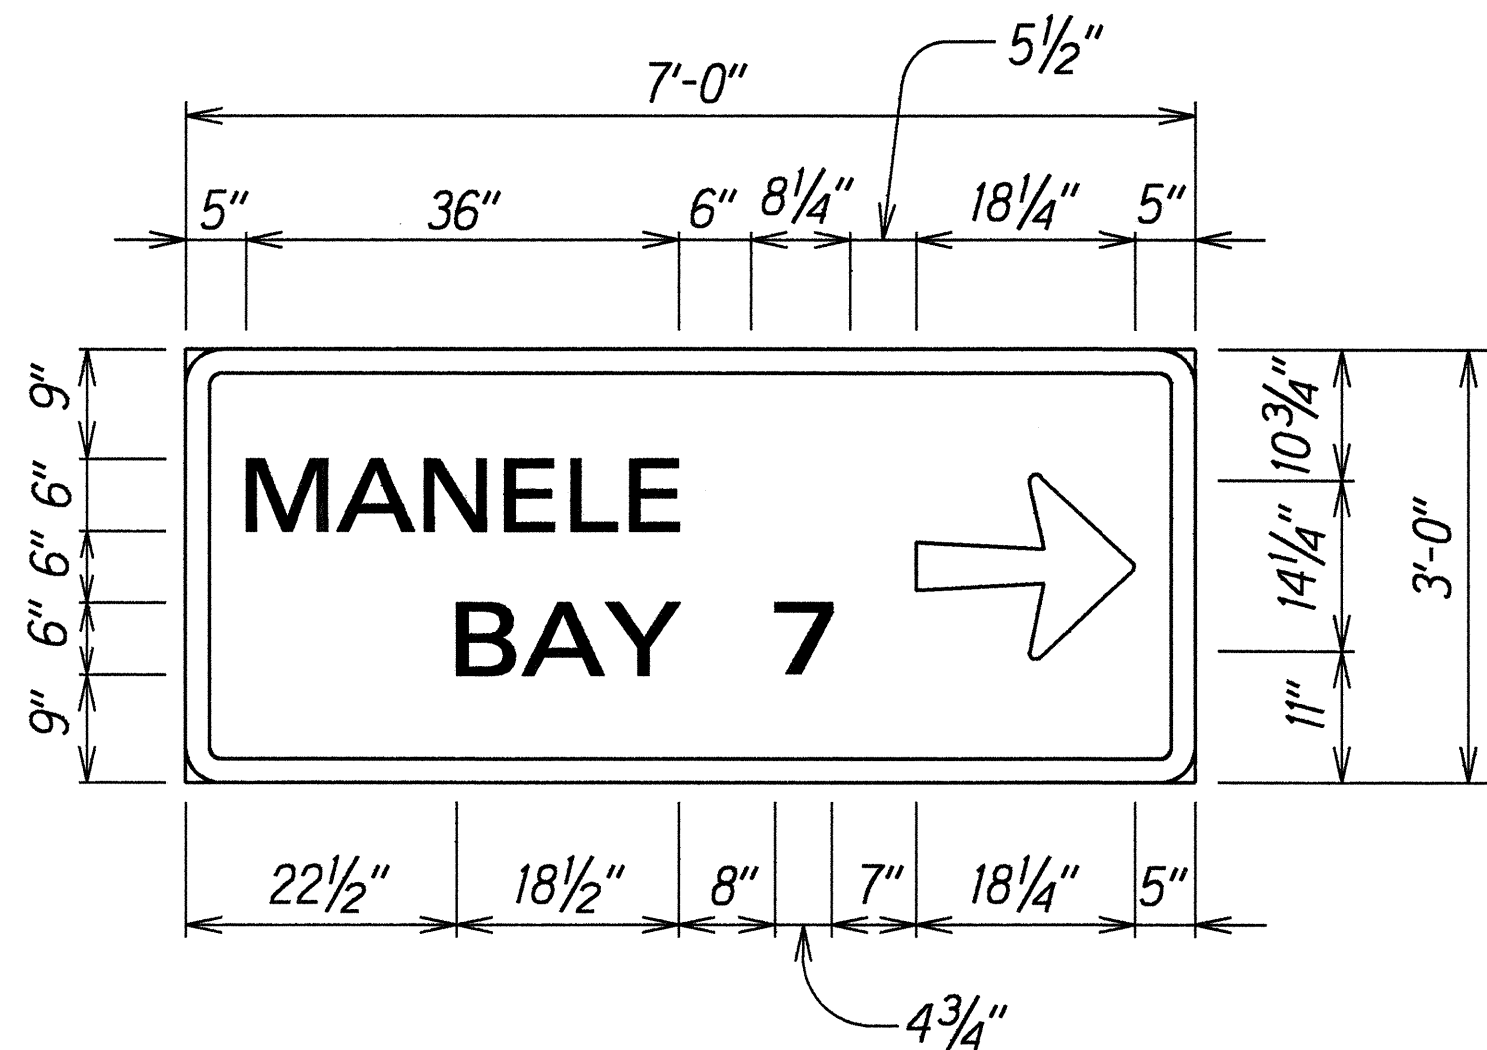


D-1
Scale: $\frac{3}{4}$ " = 1'-0"

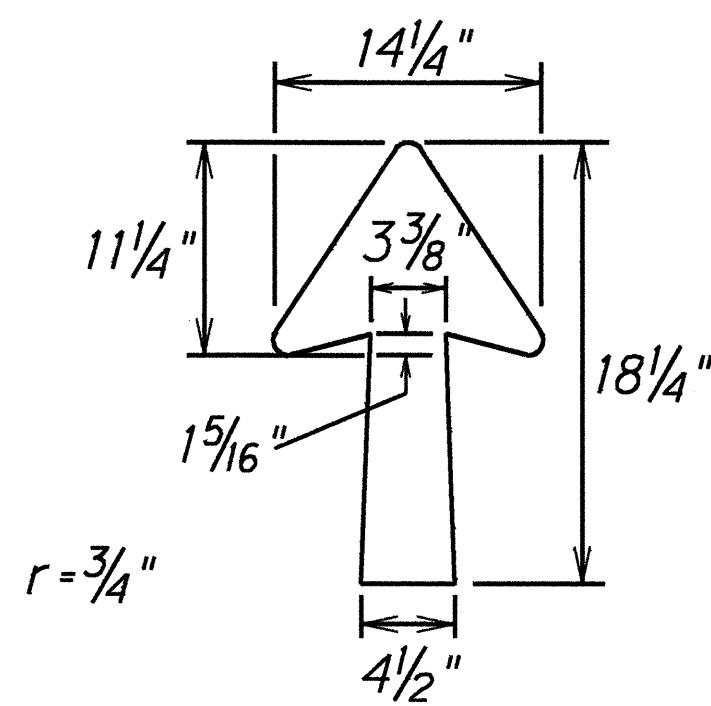

TYPICAL ARROW DETAIL
Not to Scale

GENERAL NOTES

- The contractor shall verify the locations and dimensions of existing Signs Panels, supports, and framing.
- Letter Size:
 - When letters are all uppercase, use series "E".
 - When Initial uppercase letter is used in conjunction with lowercase letters, use series "E" (M) for uppercase letter.
- Interstate Route Marker Symbols shall conform to details shown on the plans and as specified in the MUTCD.
- All signs shall conform to Section 621 of the Special Provisions and the latest editions and amendments of the following FHWA publications:
 - "Manual on Uniform Traffic Control Devices for Streets and Highways" (MUTCD)
 - "Standard Highway Signs"
 - "Standard Alphabets for Highway Signs"
- Borders, messages, arrows, symbols and shield conform to details as shown on the plans and as specified in the MUTCD.
- Signs messages shall be as indicated on the plans.
- All panels shall be reflectorized in accordance with Section 712.20 of the Standard Specifications. Minimum width of panels shall be 2 feet. Abutting edges of panels shall be in only one direction if vertical abutting edges are used, no horizontal abutting edges shall be allowed and vice versa.
- Contractor shall submit all sign splicing details to the Engineer for approval. All backing for signs 4 feet by 6 feet or less shall be of one sheet.
- Signs shall be installed with 2 1/2" square tube posts, 3-post installation.

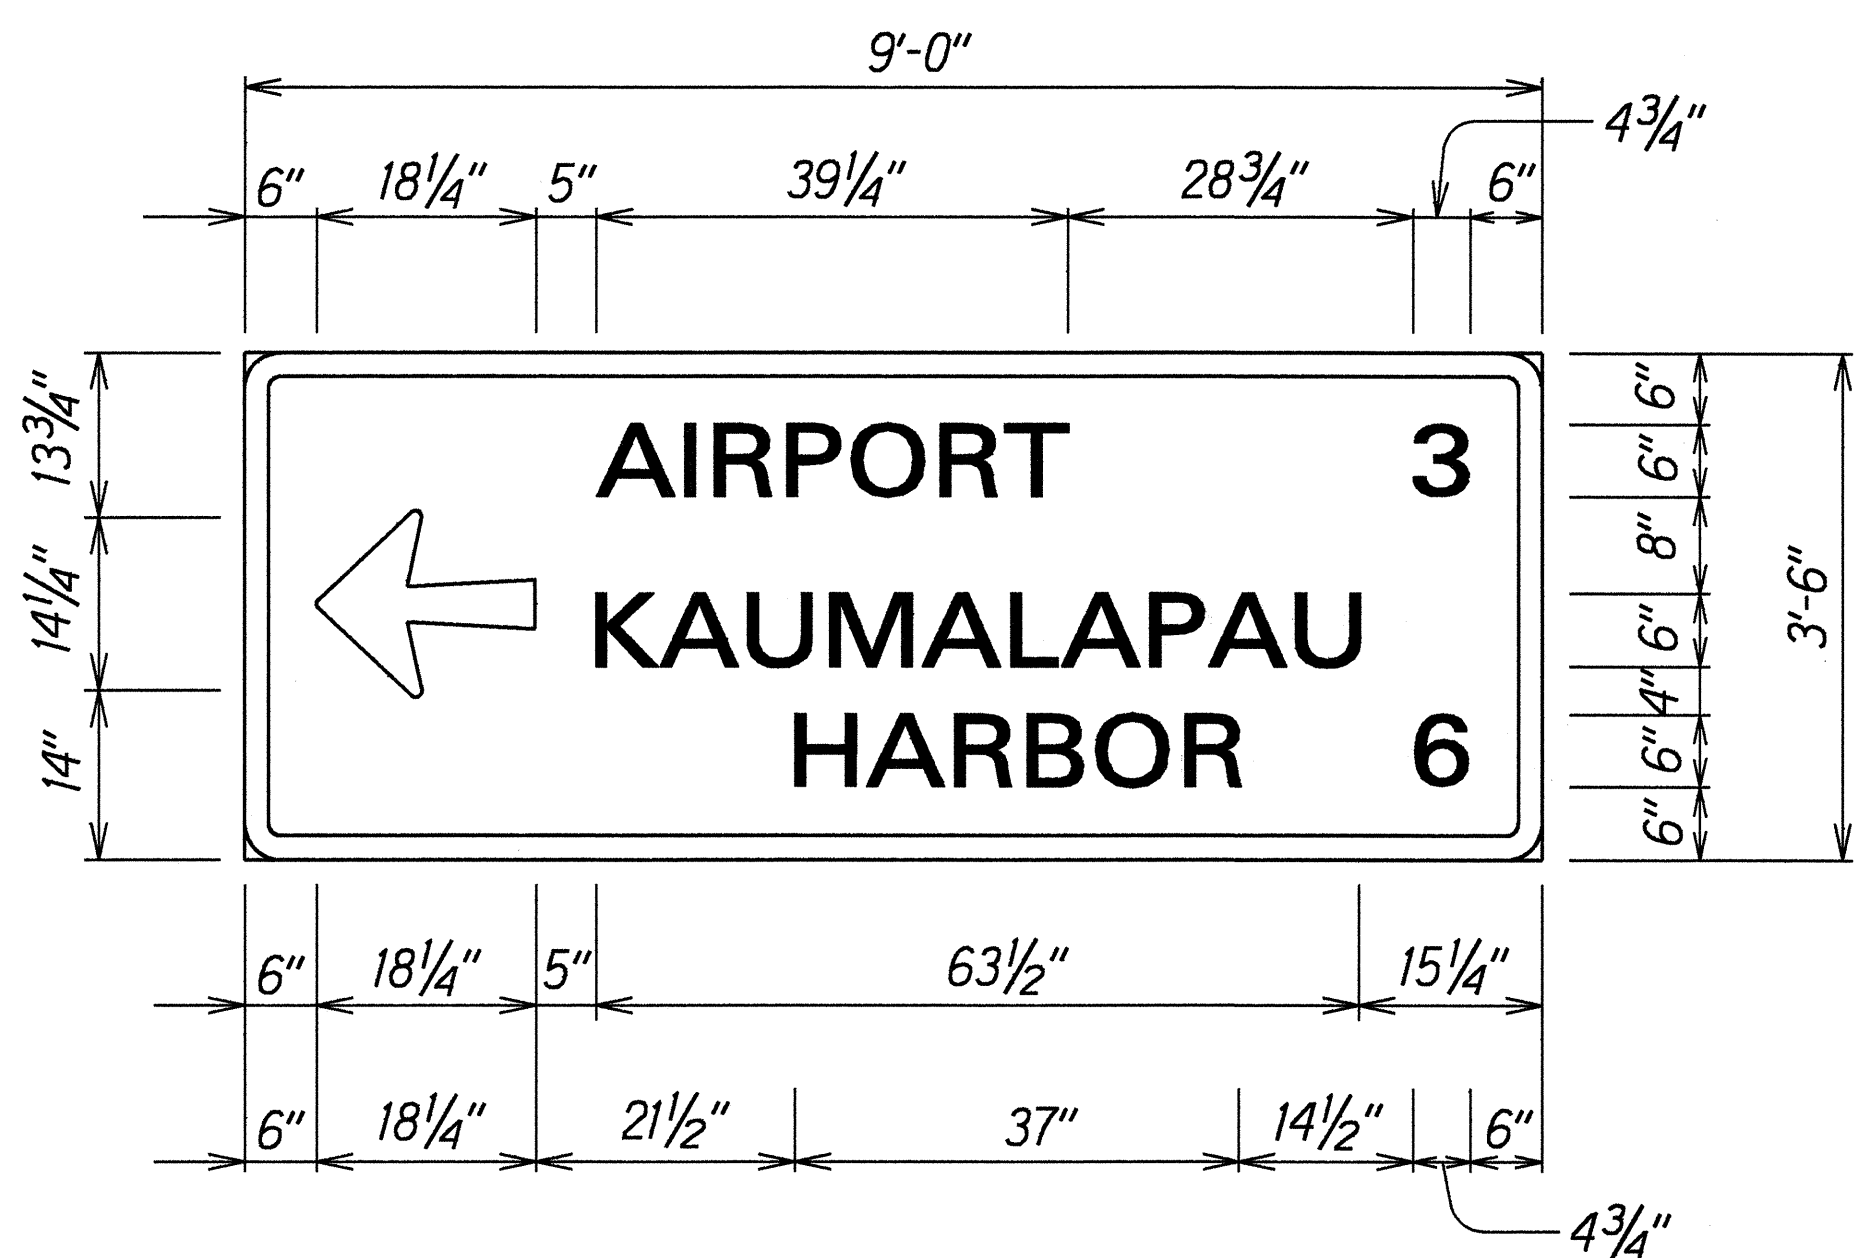

D-2
Scale: $\frac{3}{4}$ " = 1'-0"

SURVEY PLOTTED BY	DATE
DRAWN BY	April 1995
DESIGNED BY	
QUANTITIES BY	
CHECKED BY	

STATE OF HAWAII DEPARTMENT OF TRANSPORTATION HIGHWAYS DIVISION
SIGN PANEL LAYOUT & NOTES
KAUMALAPAU HIGHWAY RESURFACING M.P. 5.0 to End of Lanai City Spur and MANELE ROAD RESURFACING Manele Bay Hotel to Manele Bay Project No. STP-0440(6)
Scale: As Shown Date: April, 1995
SHEET No. 1 OF 1 SHEETS