



FED. ROAD DIST. NO.	STATE	PROJ. NO.	FISCAL YEAR	SHEET NO.	TOTAL SHEETS
HAWAII	HAW.	440A-01-96M	1996	ADD.4	10

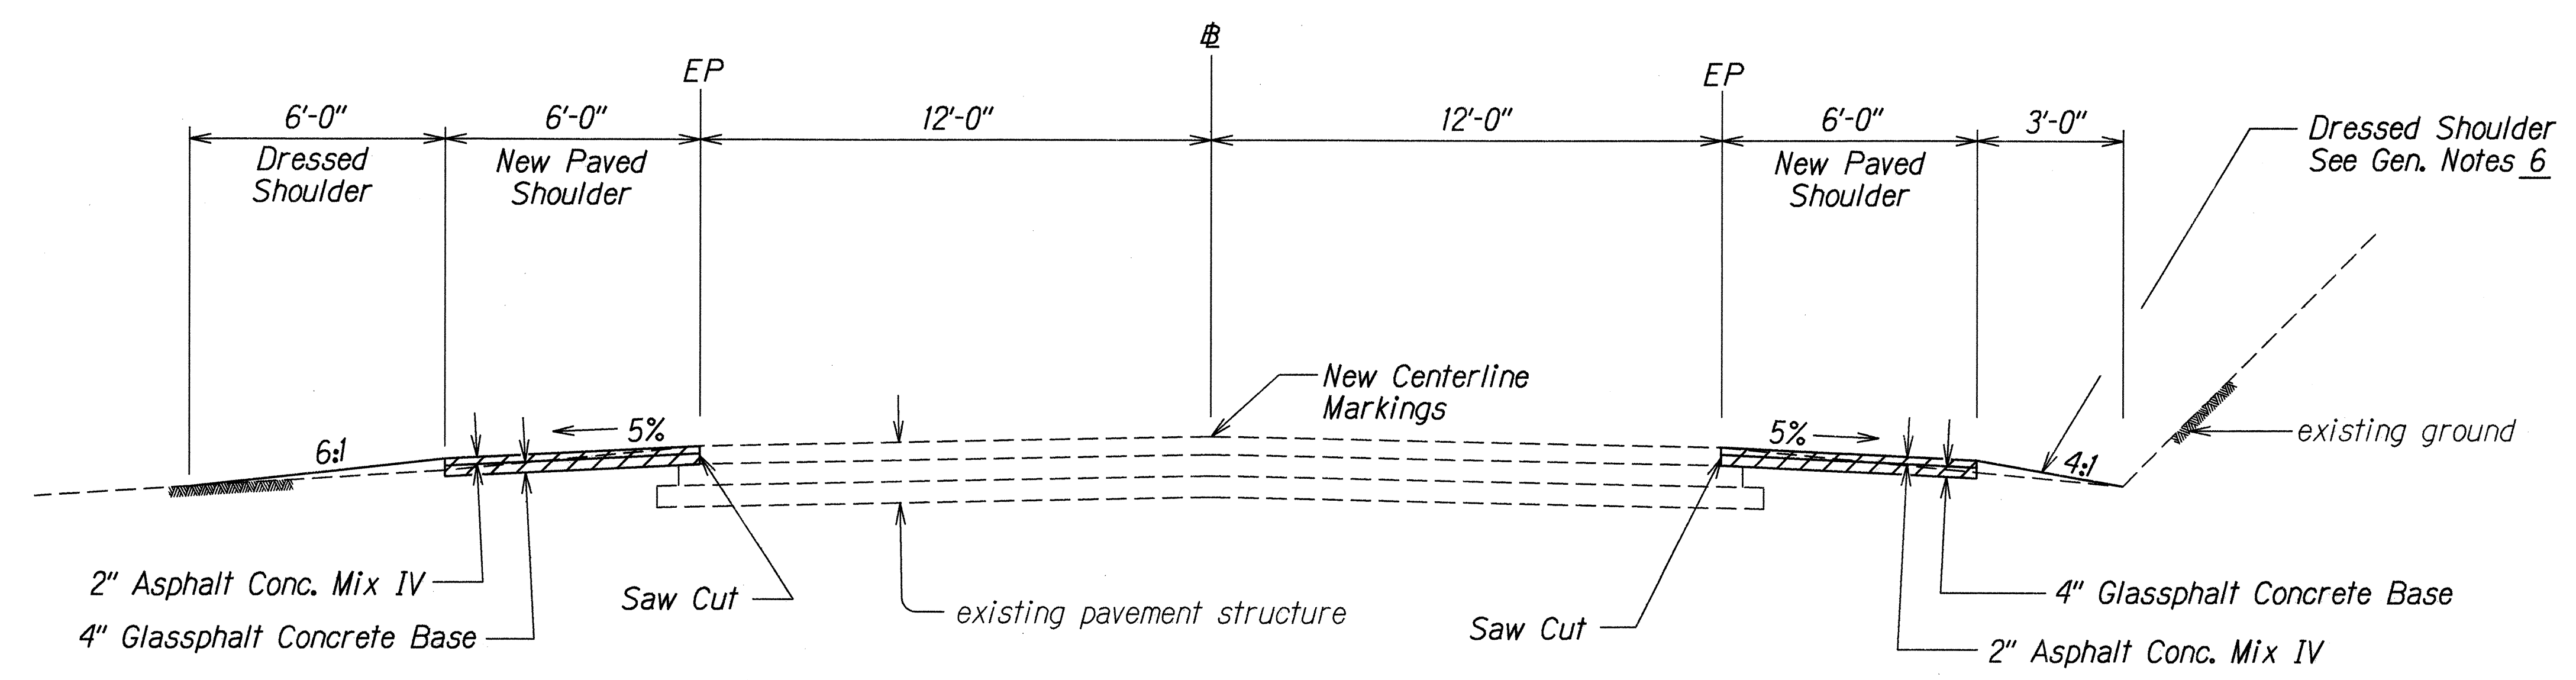

TYPICAL TANGENT SECTION @ KAUMALAPAU HIGHWAY
Scale: $\frac{3}{8}" = 1'-0"$

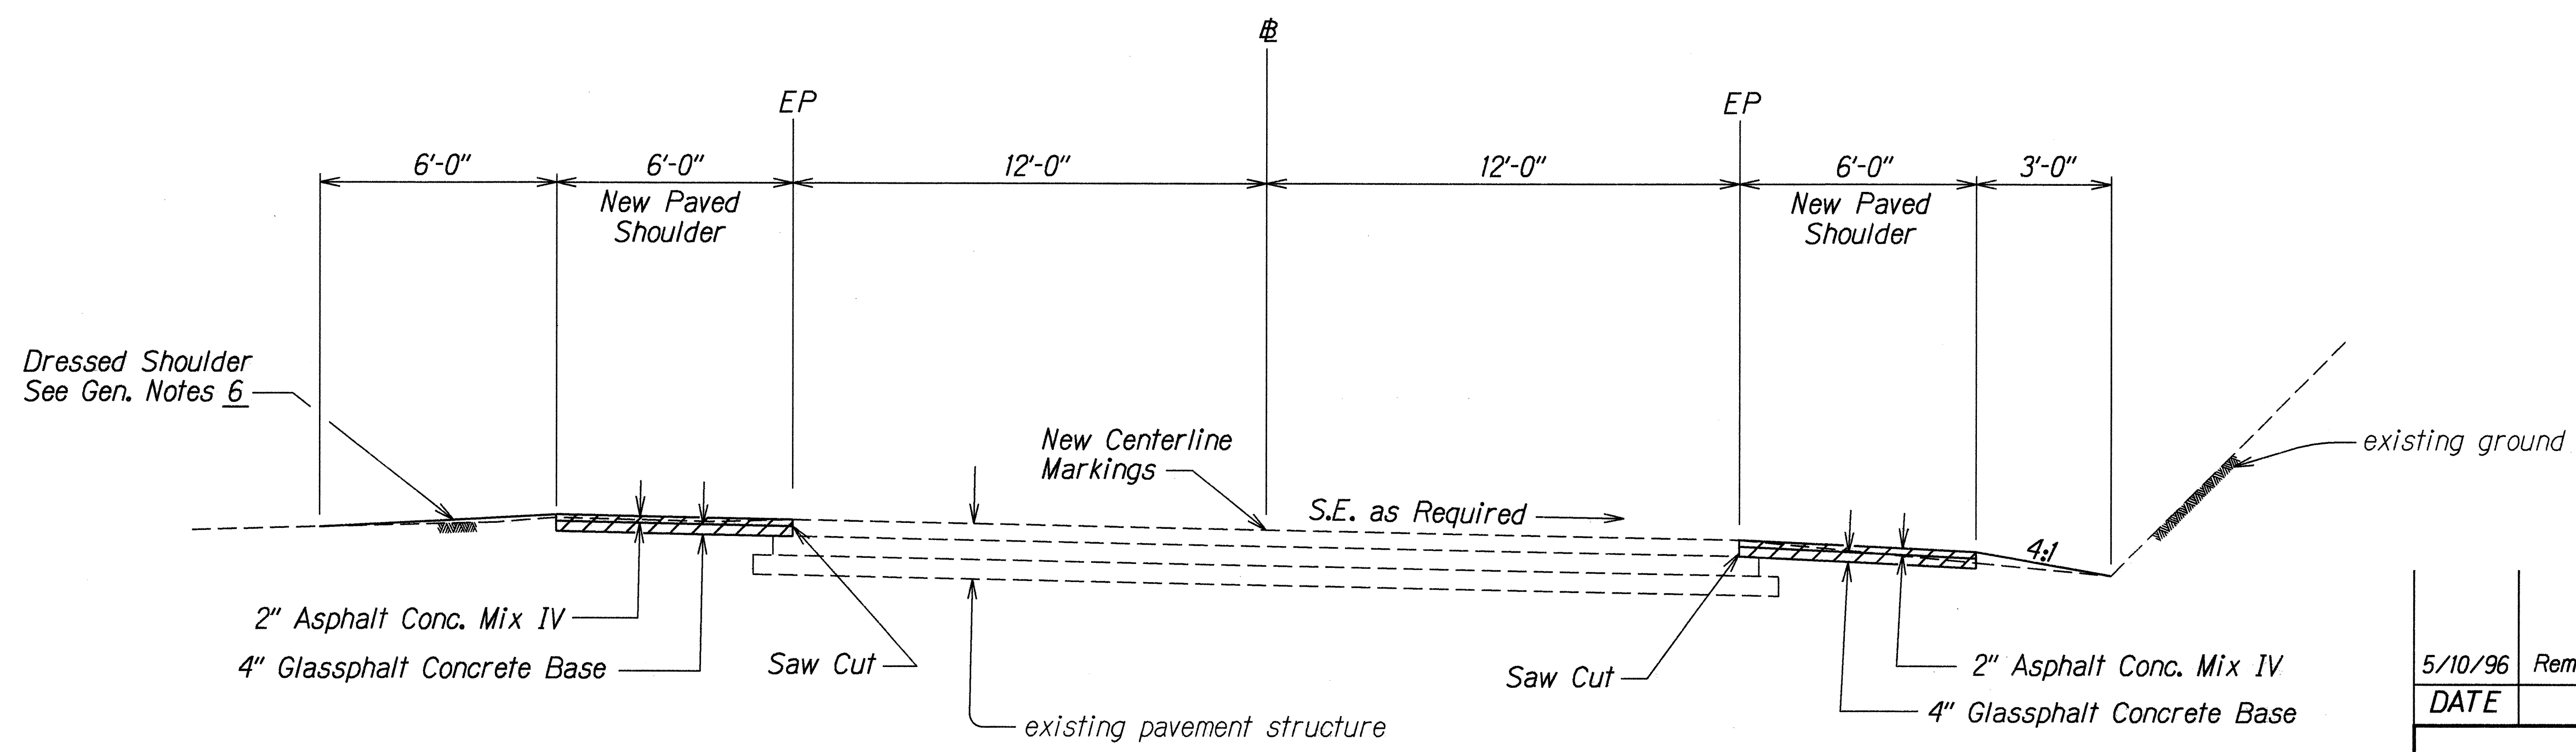

TYPICAL SECTION ON CURVES
Scale: $\frac{3}{8}" = 1'-0"$

DESIGNED BY	DATE
TRACED BY	ADD. 1996
NOTES BY	
QUANTITIES BY	
CHECKED BY	

5/10/96	Remove Notes
DATE	REVISION
STATE OF HAWAII DEPARTMENT OF TRANSPORTATION HIGHWAYS DIVISION	
TYPICAL SECTIONS	
KAUMALAPAU HIGHWAY SHOULDER PAVING	
Vicinity of Airport towards Lanai City	
Project No. 440A-01-96M	
Scale: As Shown	Date: January, 1996
SHEET No. 1 OF 1 SHEETS	