



FED. ROAD DIST. NO.	STATE	FED. AID PROJ. NO.	FISCAL YEAR	SHEET NO.	TOTAL SHEETS
HAWAII	HAW.	STP-0440(7)	1997	15	15

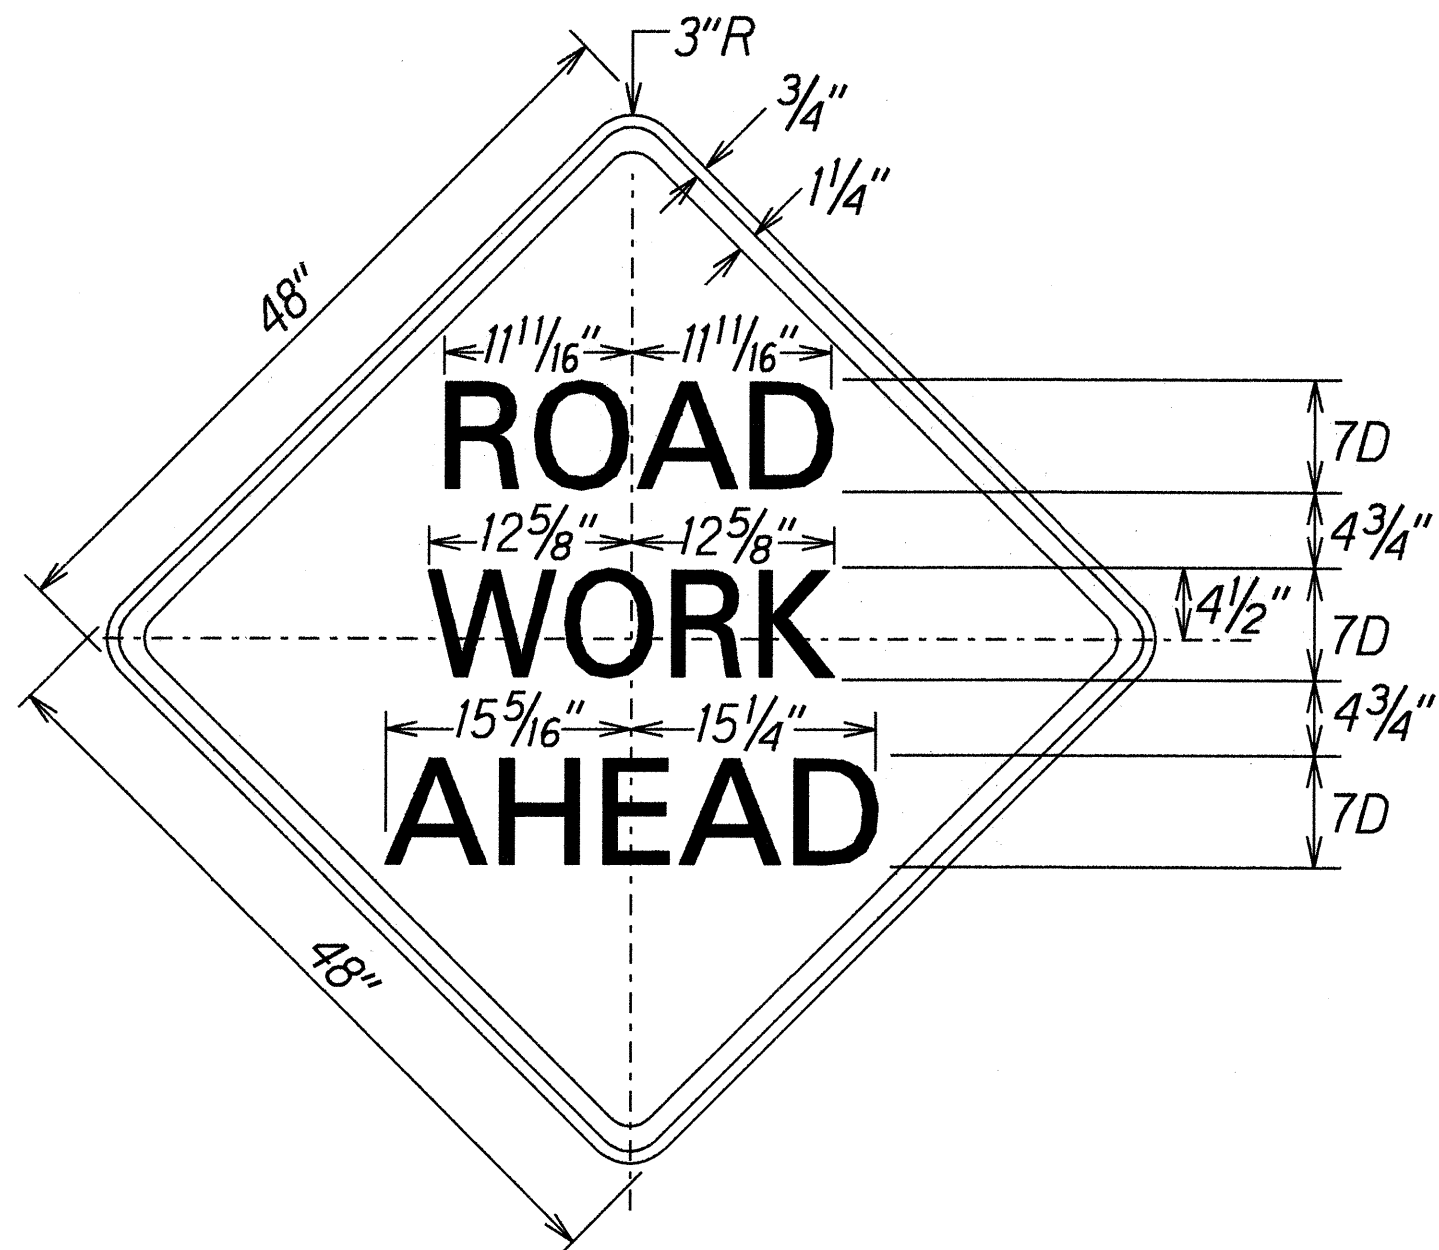

CW20-1A(d)
 Scale: 1" = 1'-0"
 Colors:
 Legend: Black (Non Refl)
 Background: Orange

CONSTRUCTION SIGN SUMMARY				
SIGN NO.	LOCATION	MESSAGE	W/POSTS	W/O POST
CW20-1A(d)	Kaumalapau Hwy. Sta. -0+500 Rt.	ROAD WORK AHEAD	1	
CG20-2A	Kaumalapau Hwy. Sta. -0+500 Lt.	END ROAD WORK	1	
CW20-1A(d)	Kaumalapau Hwy. Sta. 181+00 Lt.	ROAD WORK AHEAD	1	
CG20-2A	Kaumalapau Hwy. Sta. 181+00 Rt.	END ROAD WORK	1	
TOTAL			4	

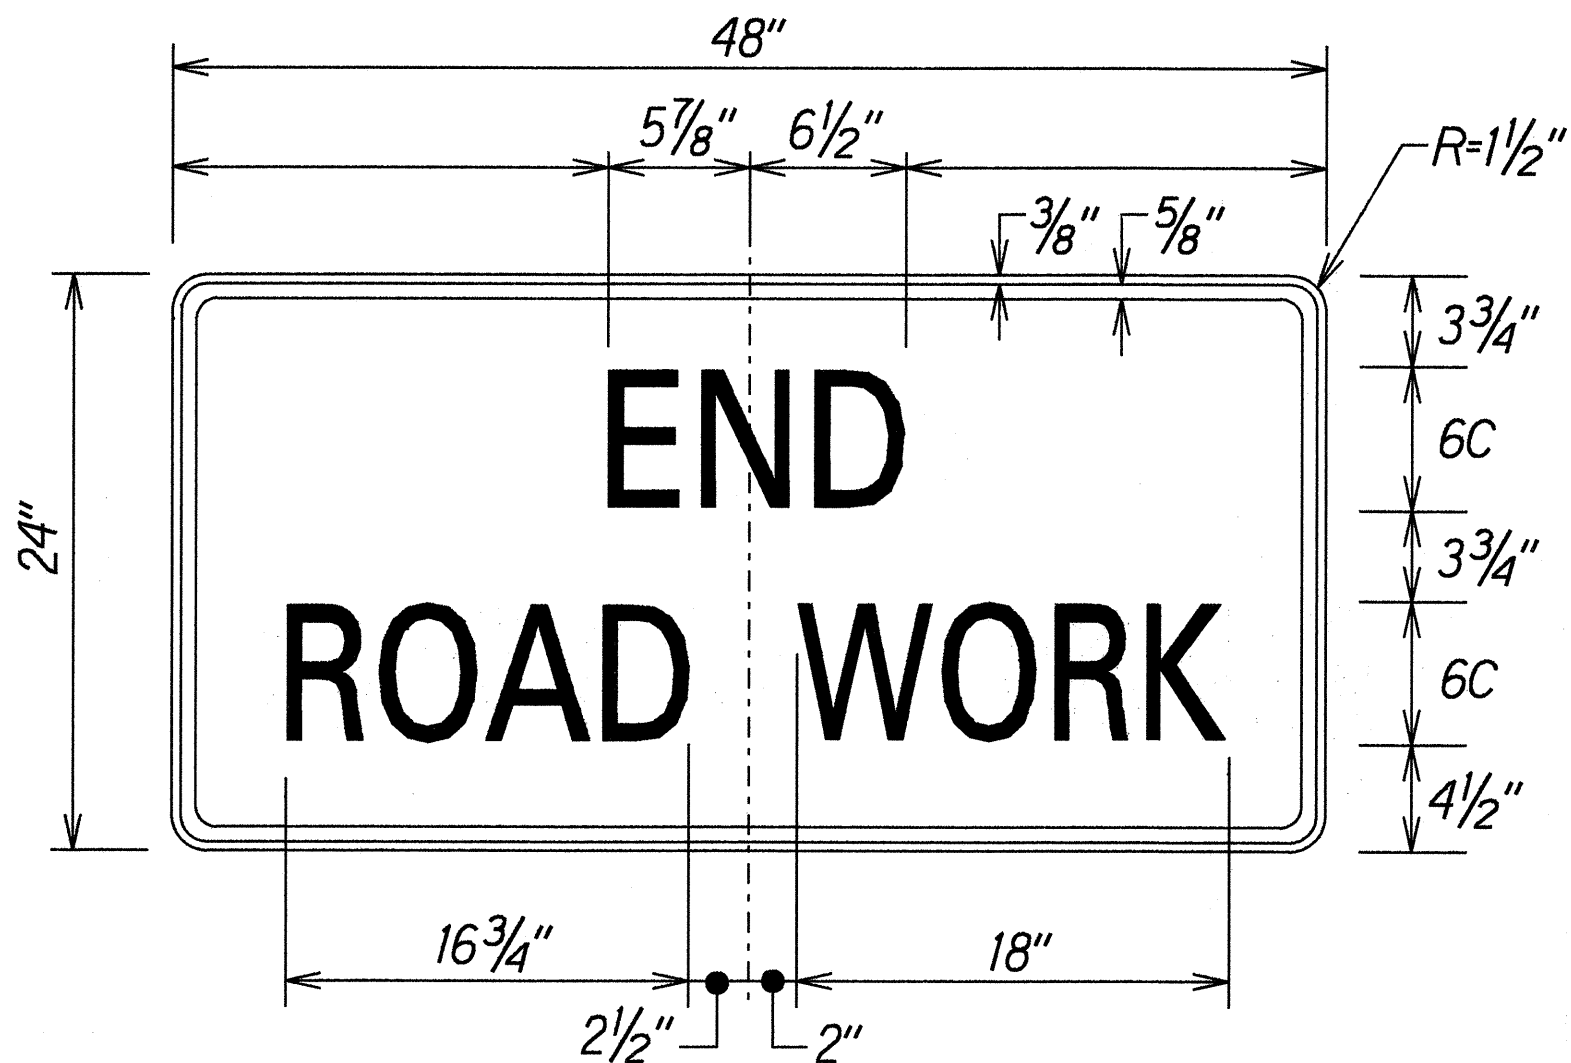

CG20-2A
 Scale: 1 1/2" = 1'-0"
 Colors:
 Legend: Black (Non Refl)
 Background: Orange

DESIGNED BY	DATE
TRACED BY	Feb. 1997
DESIGNED BY	
QUANTITIES BY	
CHECKED BY	
ORIGINAL PLAN	
NOTED	
3/10/97	

STATE OF HAWAII
DEPARTMENT OF TRANSPORTATION
HIGHWAYS DIVISION

**CONSTRUCTION SIGN SUMMARY
AND DETAILS**
KAUMALAPAU HIGHWAY
GUARDRAIL & SHOULDER IMPROVEMENTS
Kaumalapau Harbor to Airport Road
Fed. Aid Project No. STP-0440(7)
Scale: As Shown Date: February, 1997

SHEET No. 1 OF 1 SHEETS