
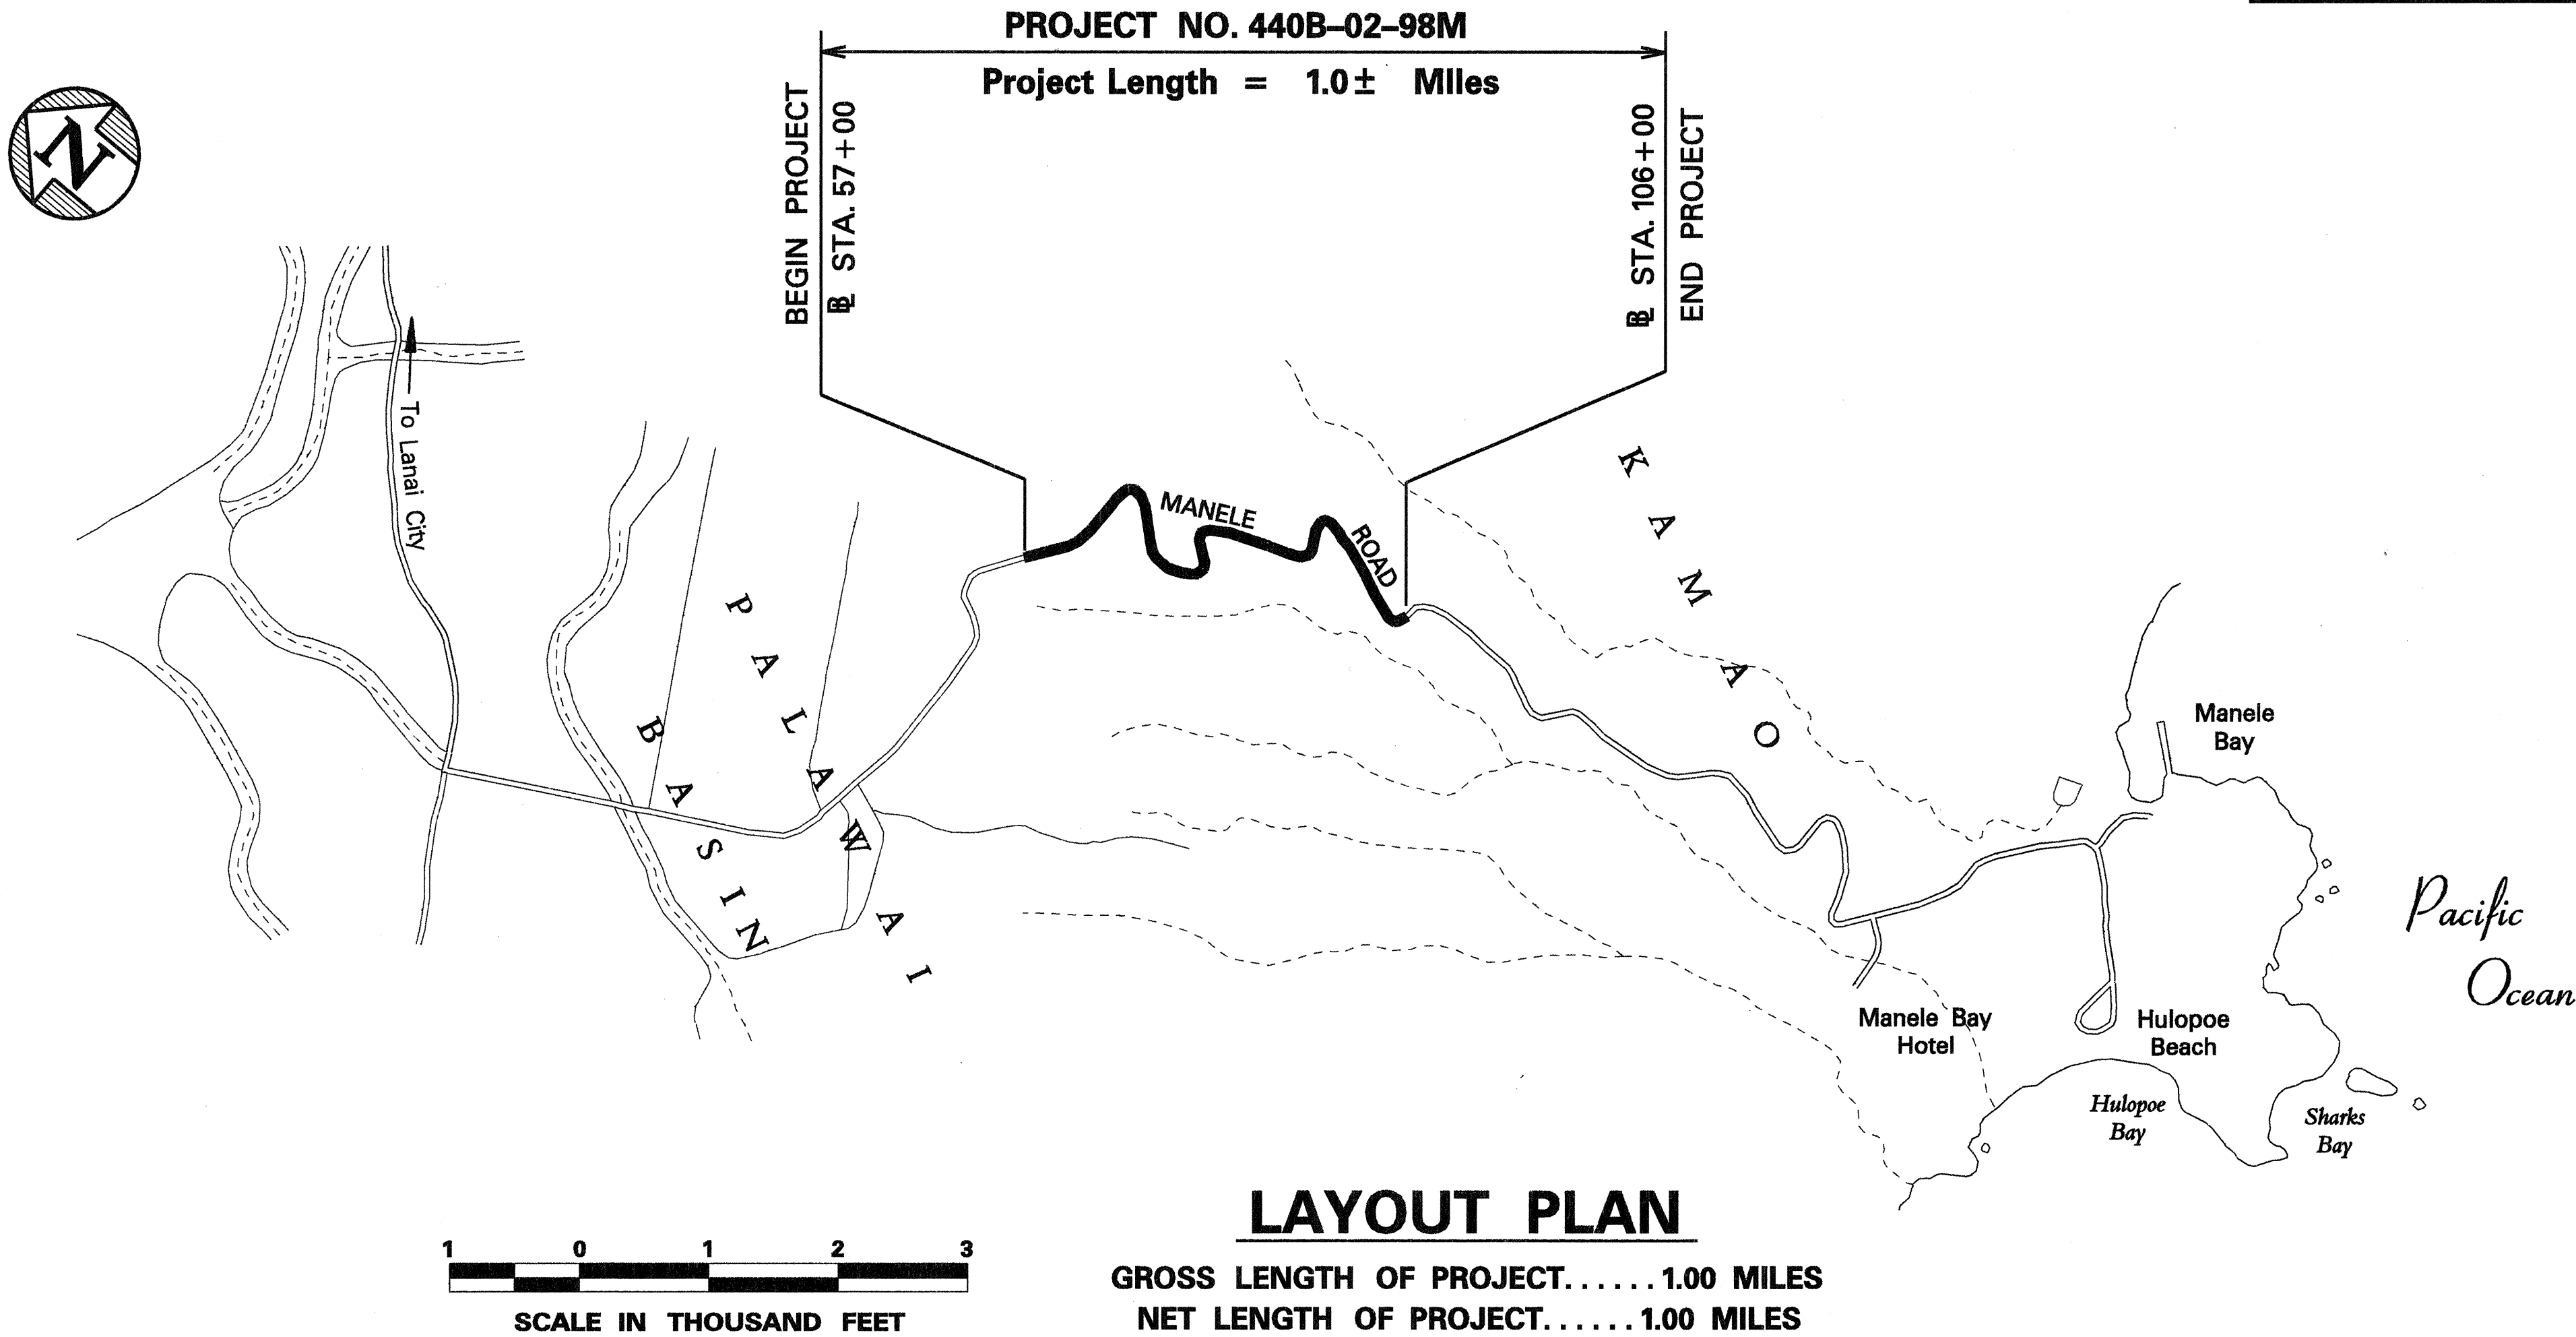
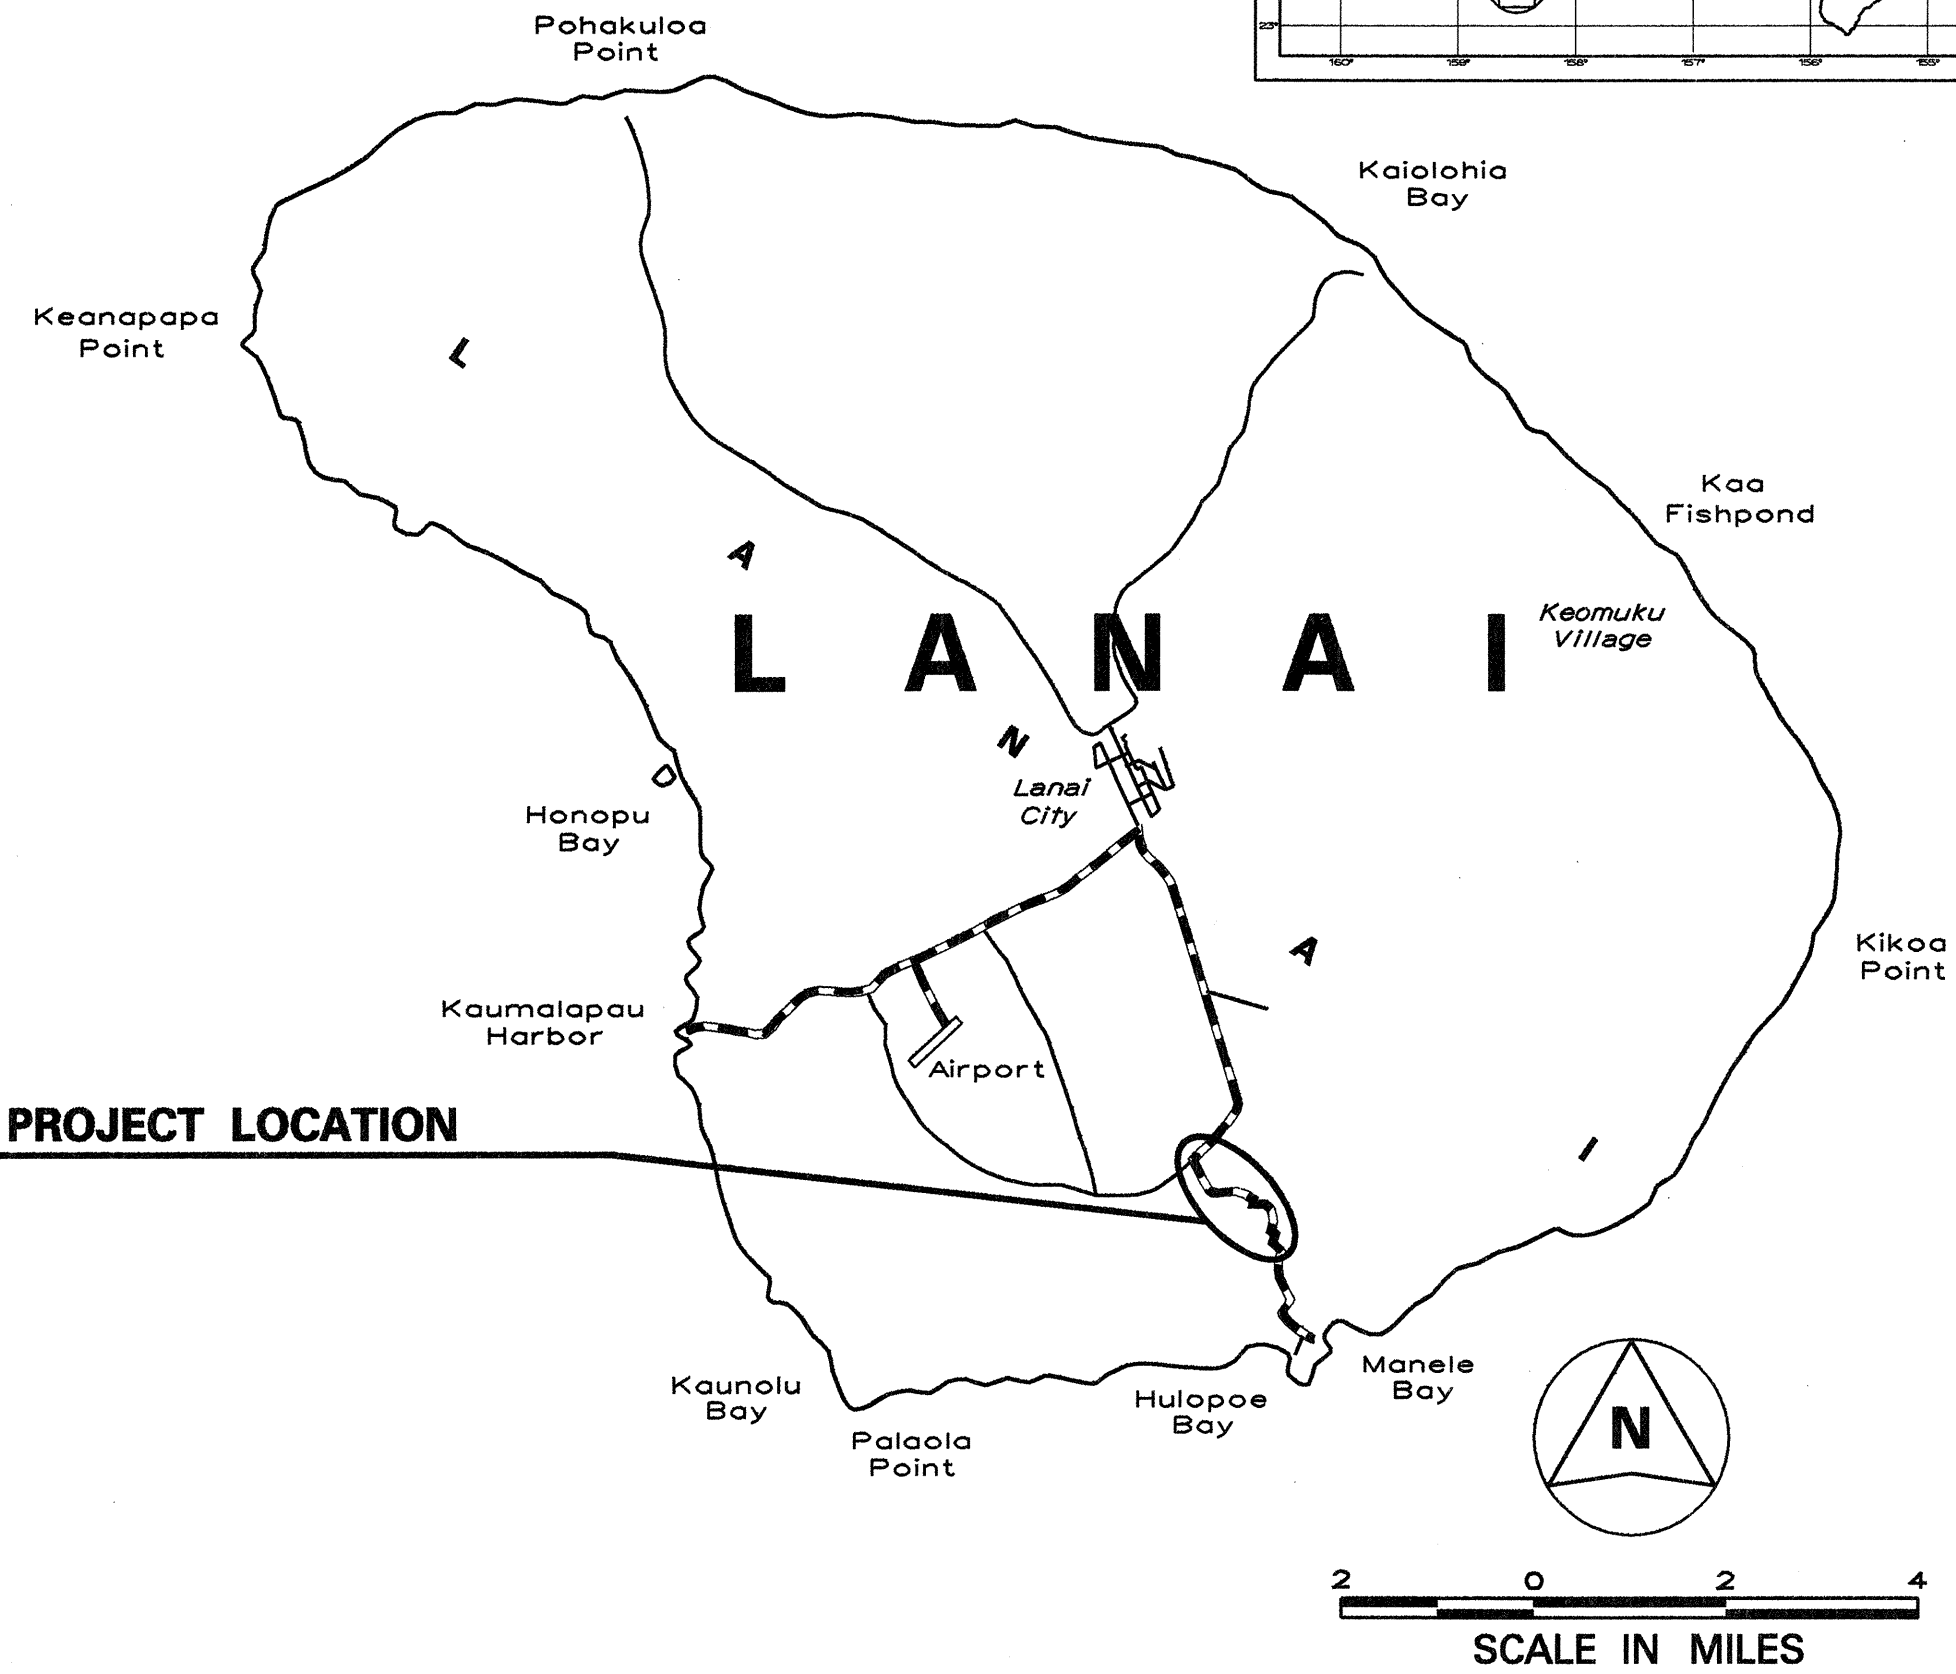


INDEX TO DRAWINGS	
SHEET NO.	DESCRIPTION
1	TITLE SHEET
2	STANDARD PLANS SUMMARY
3	GENERAL NOTES AND LEGEND
4	TYPICAL SECTIONS AND DETAILS
5 - 6	ROADWAY PLANS
7	PAVEMENT MARKING LEGEND, DETAILS AND NOTES
8 - 9	SIGNING AND PAVEMENT MARKING PLANS
10	MISCELLANEOUS SUMMARIES

STATE OF HAWAII
DEPARTMENT OF TRANSPORTATION
HIGHWAYS DIVISION
HONOLULU, HAWAII

PLANS FOR
MANELE ROAD RESURFACING
PALAWAI BASIN TOWARDS MANELE BAY
MP 10.72 TO MP 11.72
PROJECT NO. 440B-02-98M
DISTRICT OF LAHAINA
ISLAND OF LANAI

FED. ROAD DIST. NO.	STATE	PROJ. NO.	FISCAL YEAR	SHEET NO.	TOTAL SHEETS
HAWAII	HAW.	440B-02-98M	1998	1	10

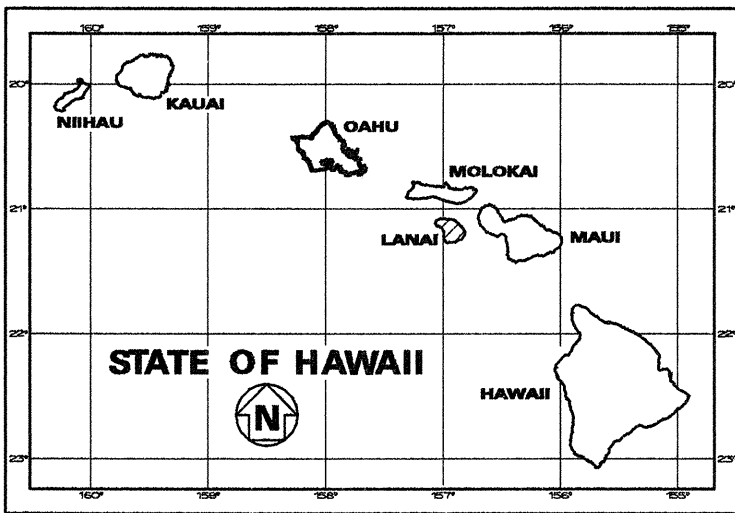

LAYOUT PLAN

GROSS LENGTH OF PROJECT.....1.00 MILES
NET LENGTH OF PROJECT.....1.00 MILES

----- FEDERAL AID PROJECTS PREVIOUSLY CONSTRUCTED OR UNDER CONSTRUCTION

MILE POST 10.72 TO MILE POST 11.72

DEPARTMENT OF TRANSPORTATION STATE OF HAWAII	
APPROVED:	5/11/98
<i>Ken Tatsuguchi</i>	
DIR. OF TRANSPORTATION	DATE

HWY-M
DESIGNED BY
Ken Tatsuguchi
P. S. & E. BY
587-2243
PHONE
FEB., 1998
DATE