



FED. ROAD DIST. NO.	STATE	PROJ. NO.	FISCAL YEAR	SHEET NO.	TOTAL SHEETS
HAWAII	HAW.	440B-02-98M	1998	4	10

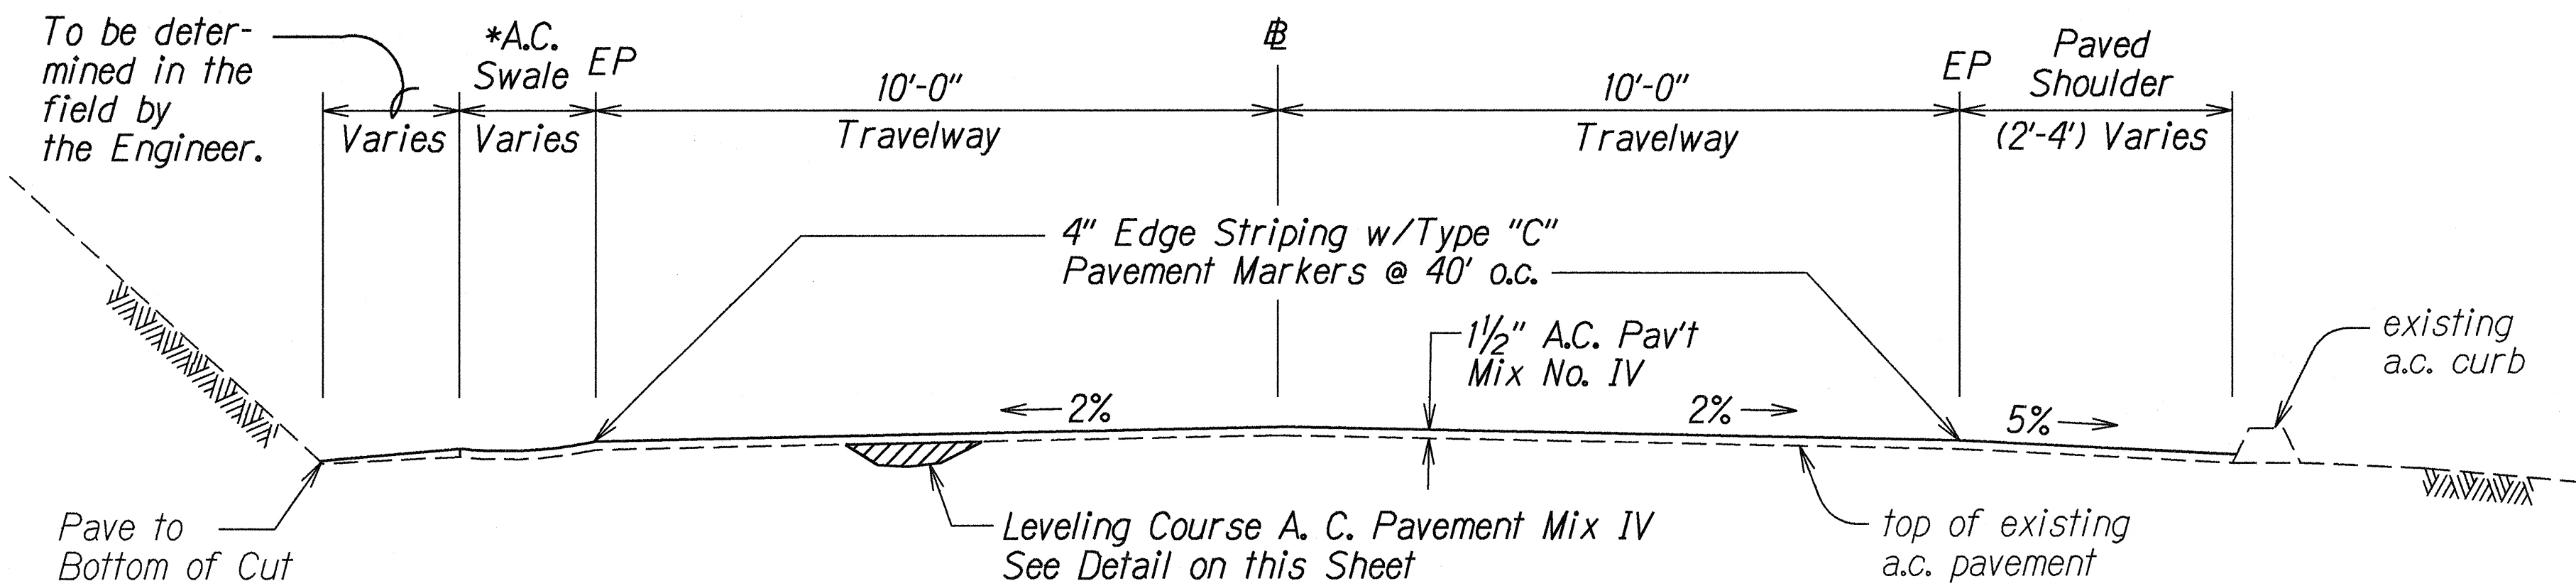


* Location of A.C. Swale is not shown on the plans. Contractor shall verify location in the field.


TYPICAL SECTION ON TANGENT
Scale: 1/2" = 1'-0"

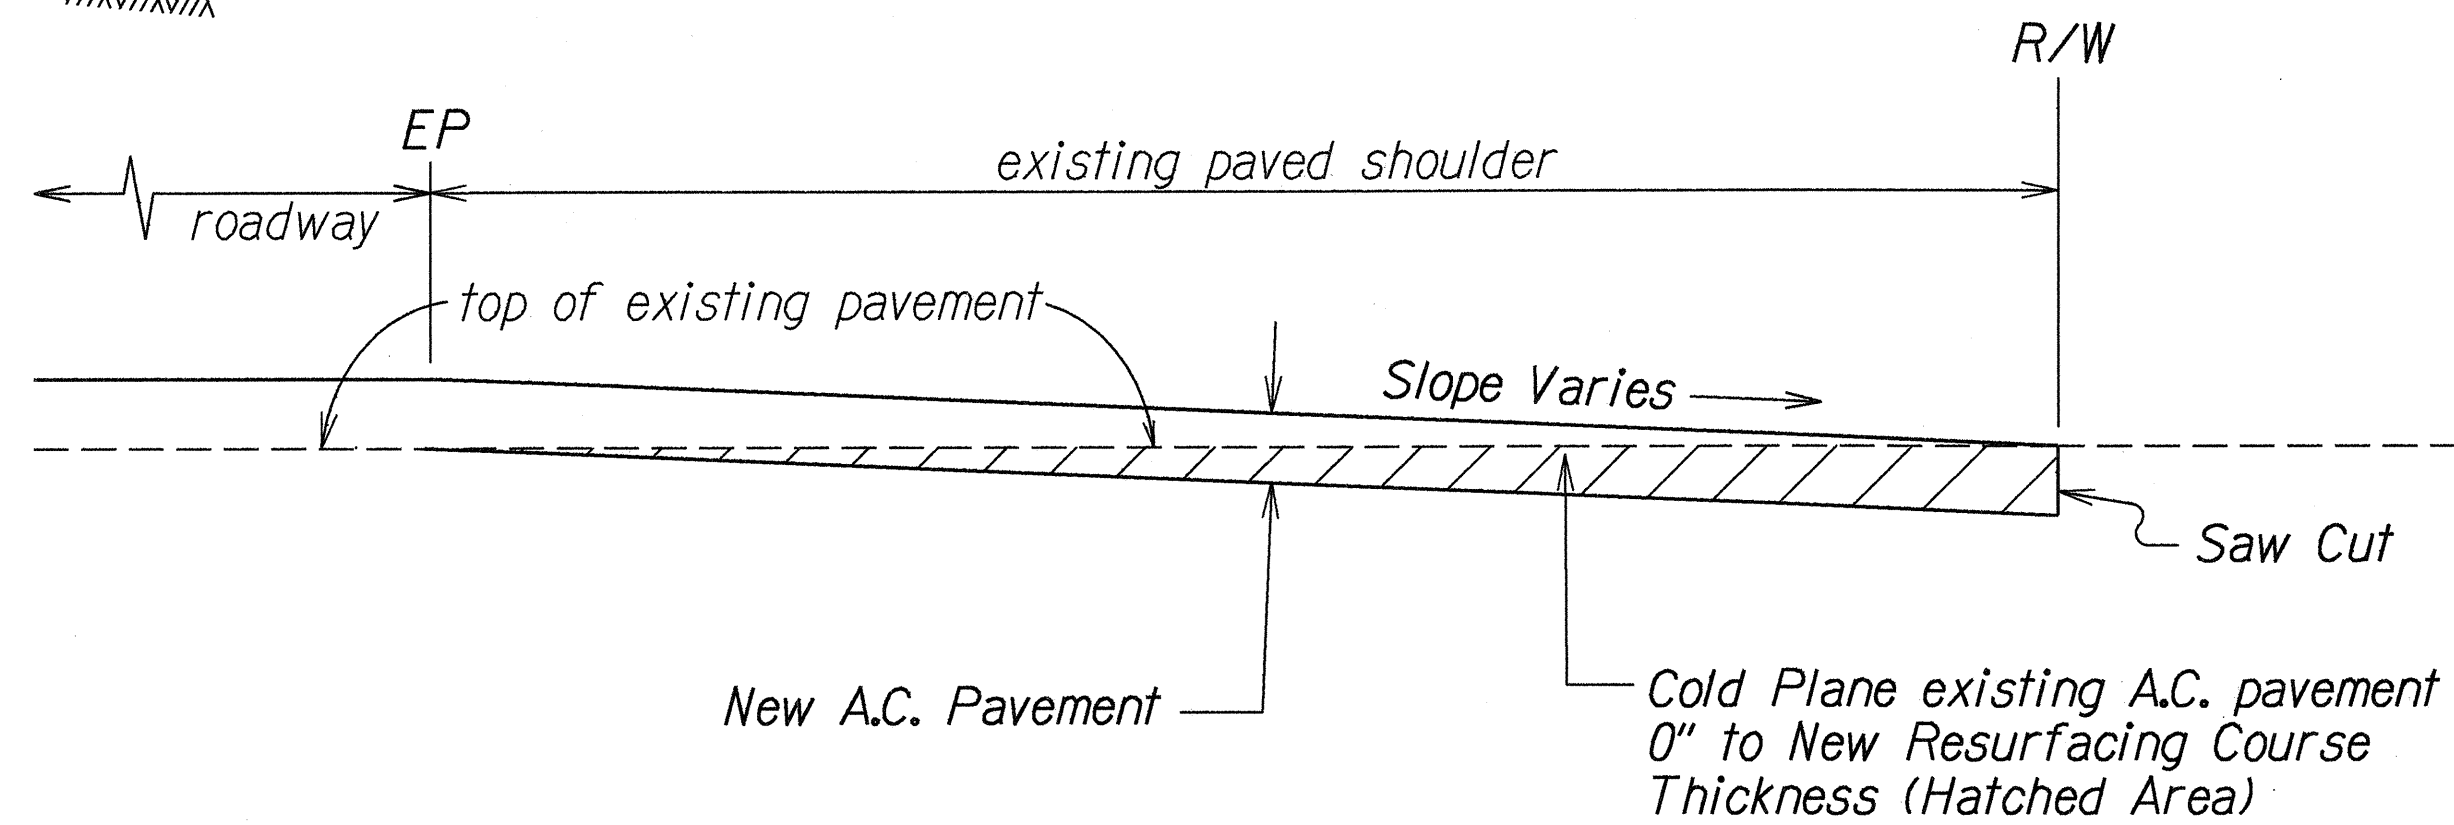


PAVED SIDE ROAD DETAIL
Not To Scale

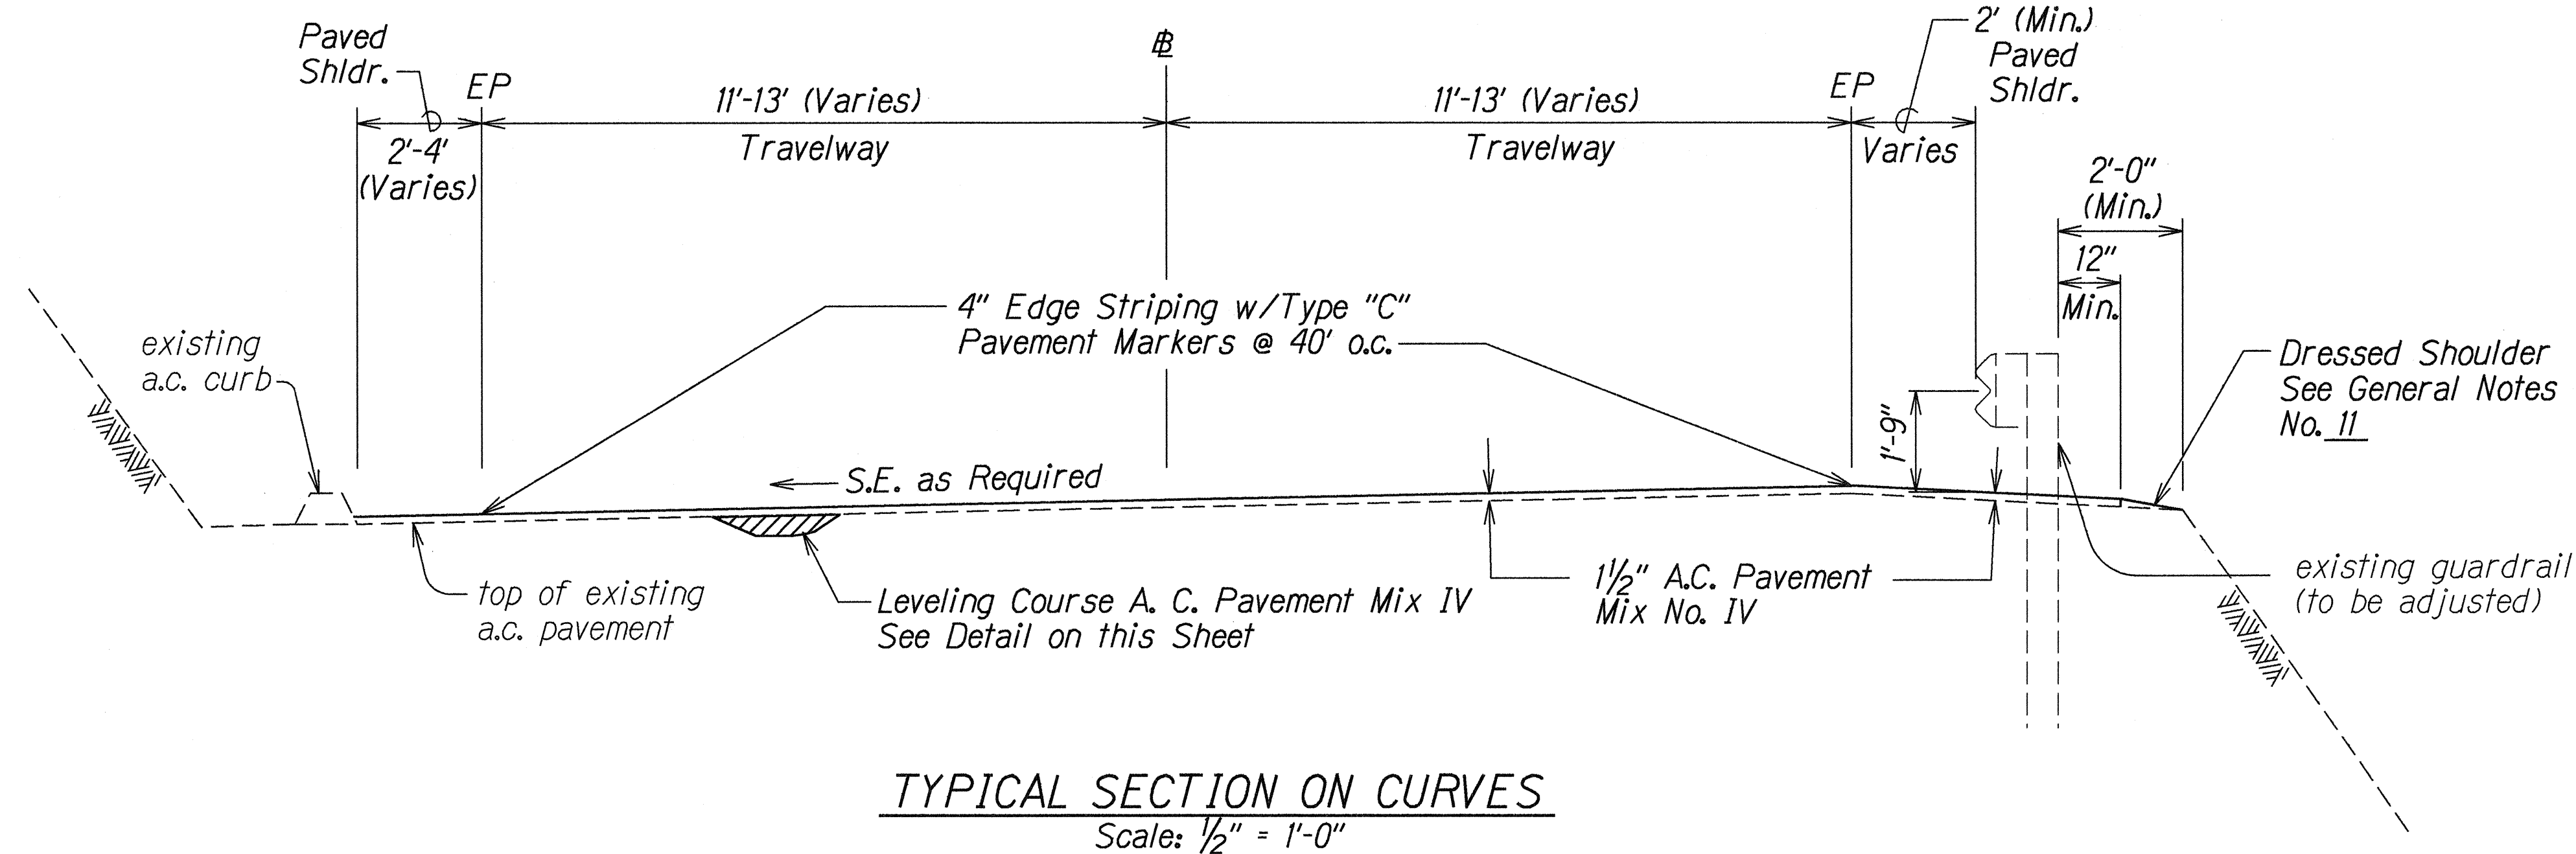

TYPICAL SECTION ON CURVES
Scale: 1/2" = 1'-0"

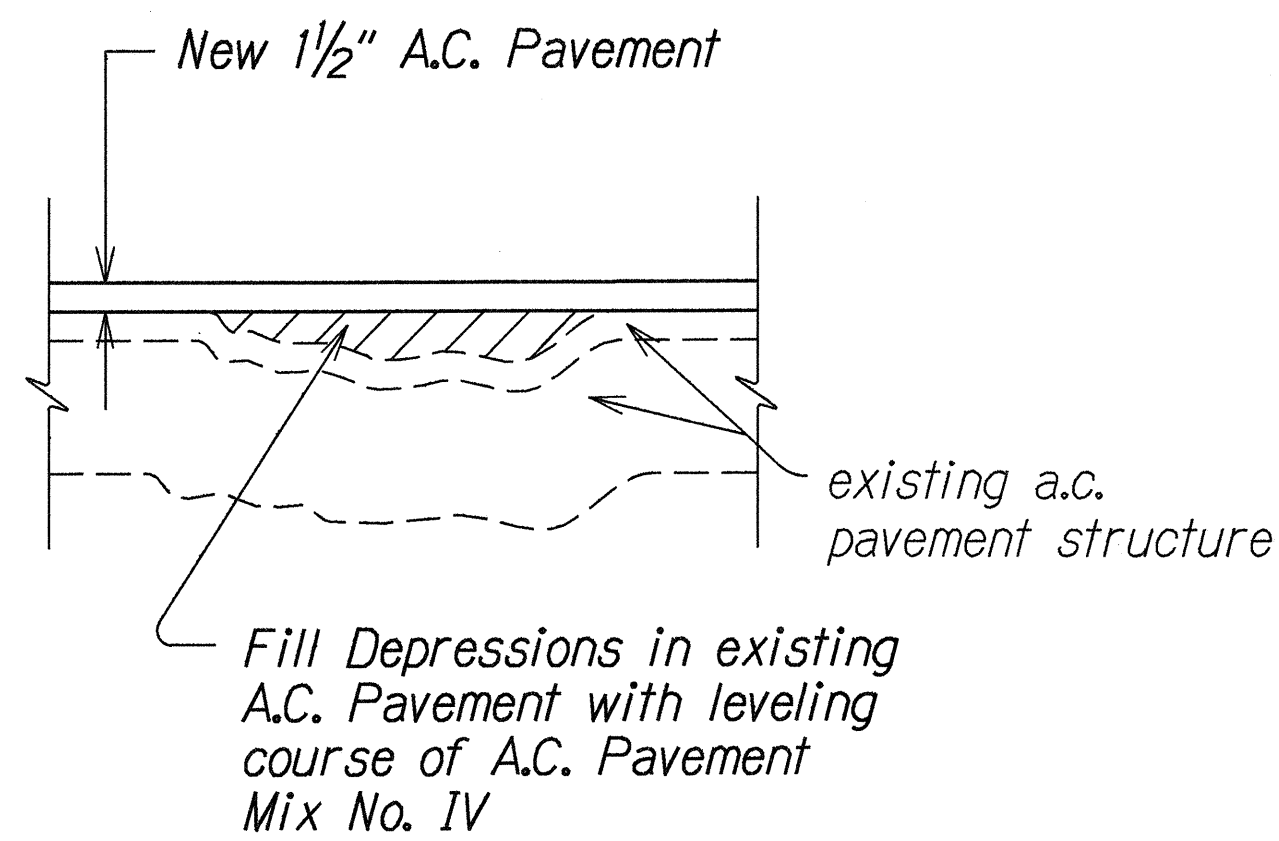

LEVELING COURSE DETAIL
Not To Scale

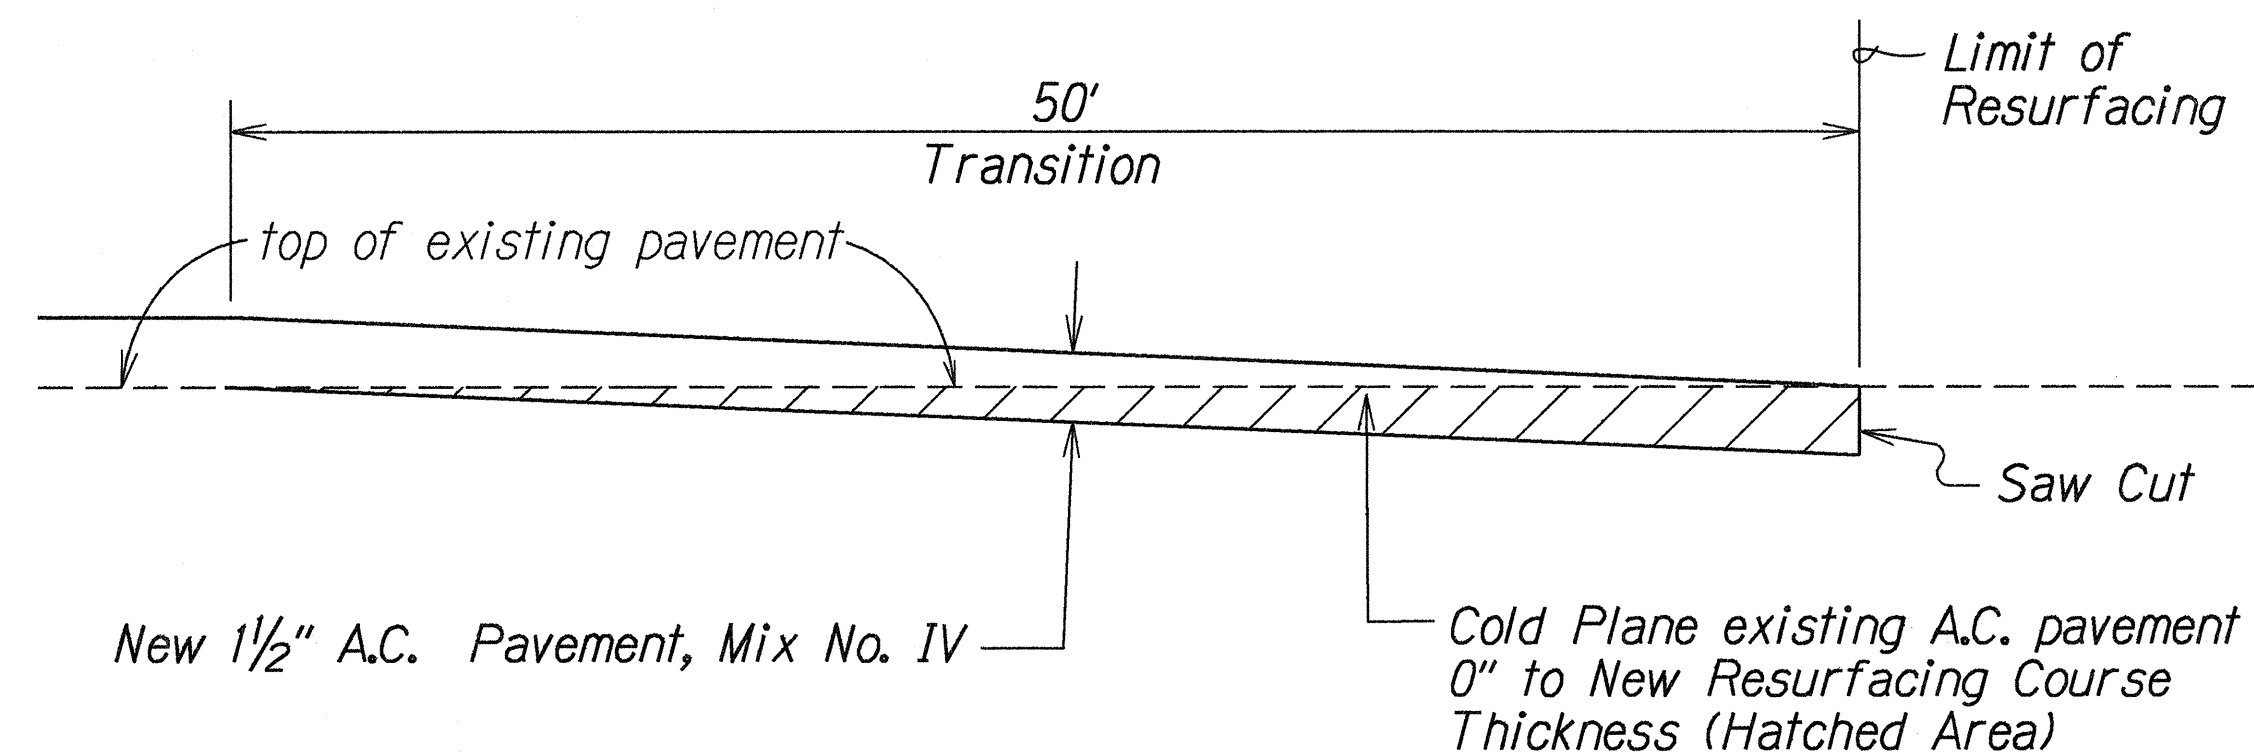

COLD PLANED TRANSITION TO EXISTING A.C. PAVEMENT
Not To Scale

ORIGINAL PLAN	DATE
SURVEY PLATTED BY	5/1/98
DRAWN BY	
DESIGNED BY	
QUANTITIES BY	
CHECKED BY	

STATE OF HAWAII
DEPARTMENT OF TRANSPORTATION
HIGHWAYS DIVISION

TYPICAL SECTIONS & DETAILS
MANELE ROAD RESURFACING
Palawai Basin Towards Manele Bay
MP 10.72 to MP 11.72
Project No. 440B-02-98M
Scale: As Shown Date: January, 1998
SHEET No. 1 OF 1 SHEETS