




FED. ROAD DIST. NO.	STATE	PROJ. NO.	FISCAL YEAR	SHEET NO.	TOTAL SHEETS
HAWAII	HAW.	440A-01-07M	2007	4	14

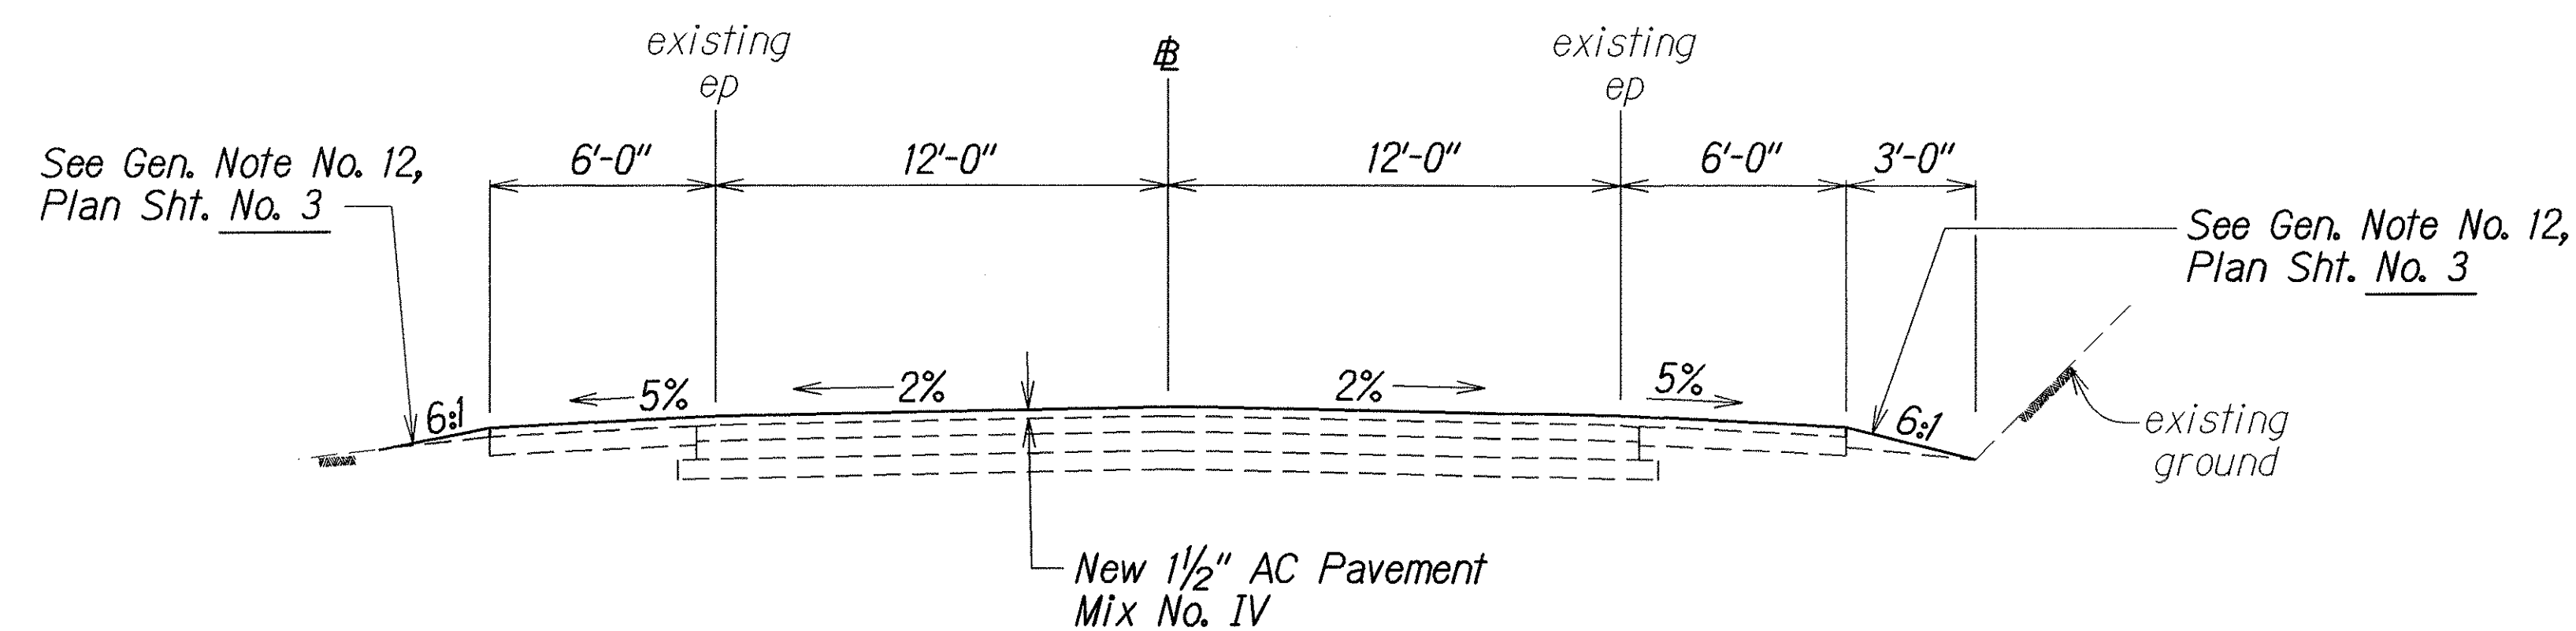

TYPICAL TANGENT SECTION @ KAUMALAPAU HIGHWAY
Scale: 1/4" = 1'-0"

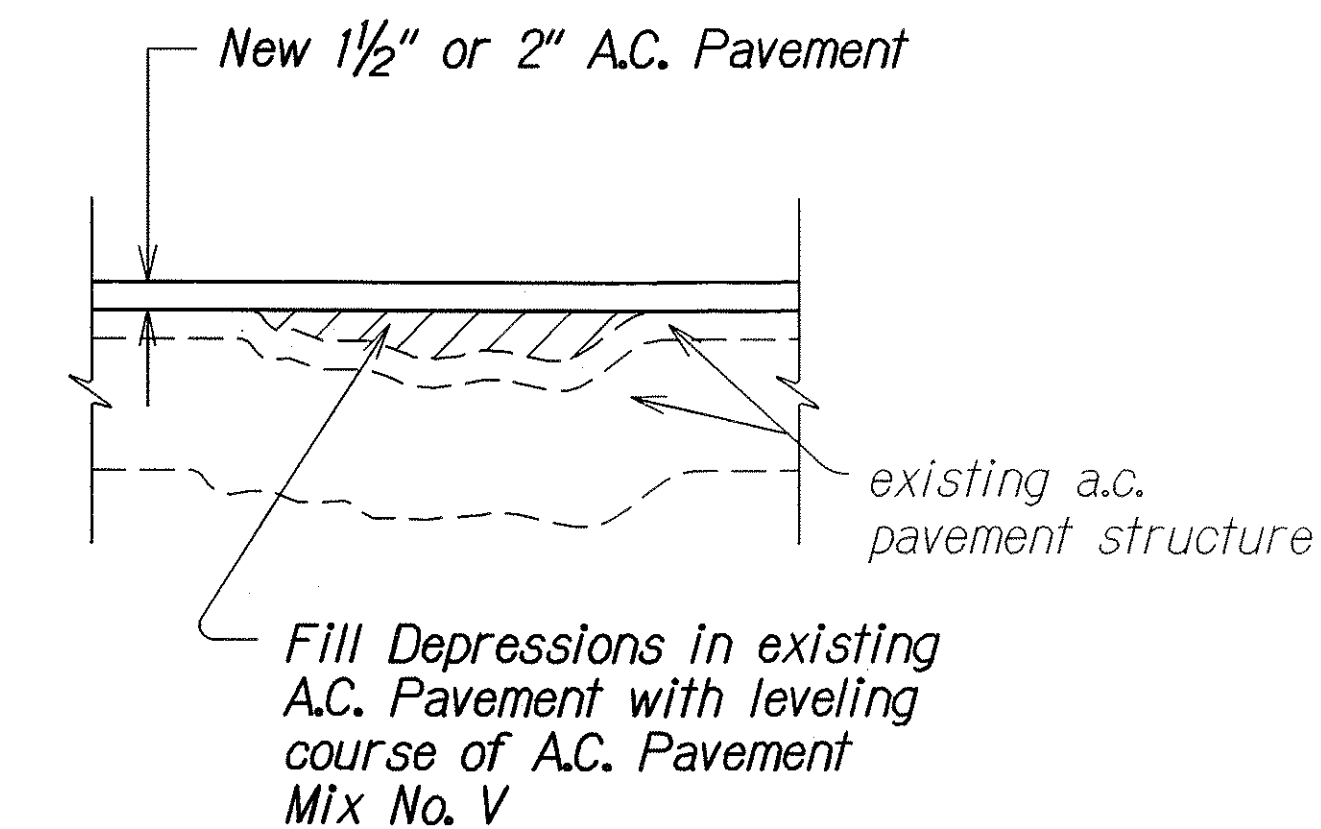

LEVELING COURSE DETAIL
Not To Scale

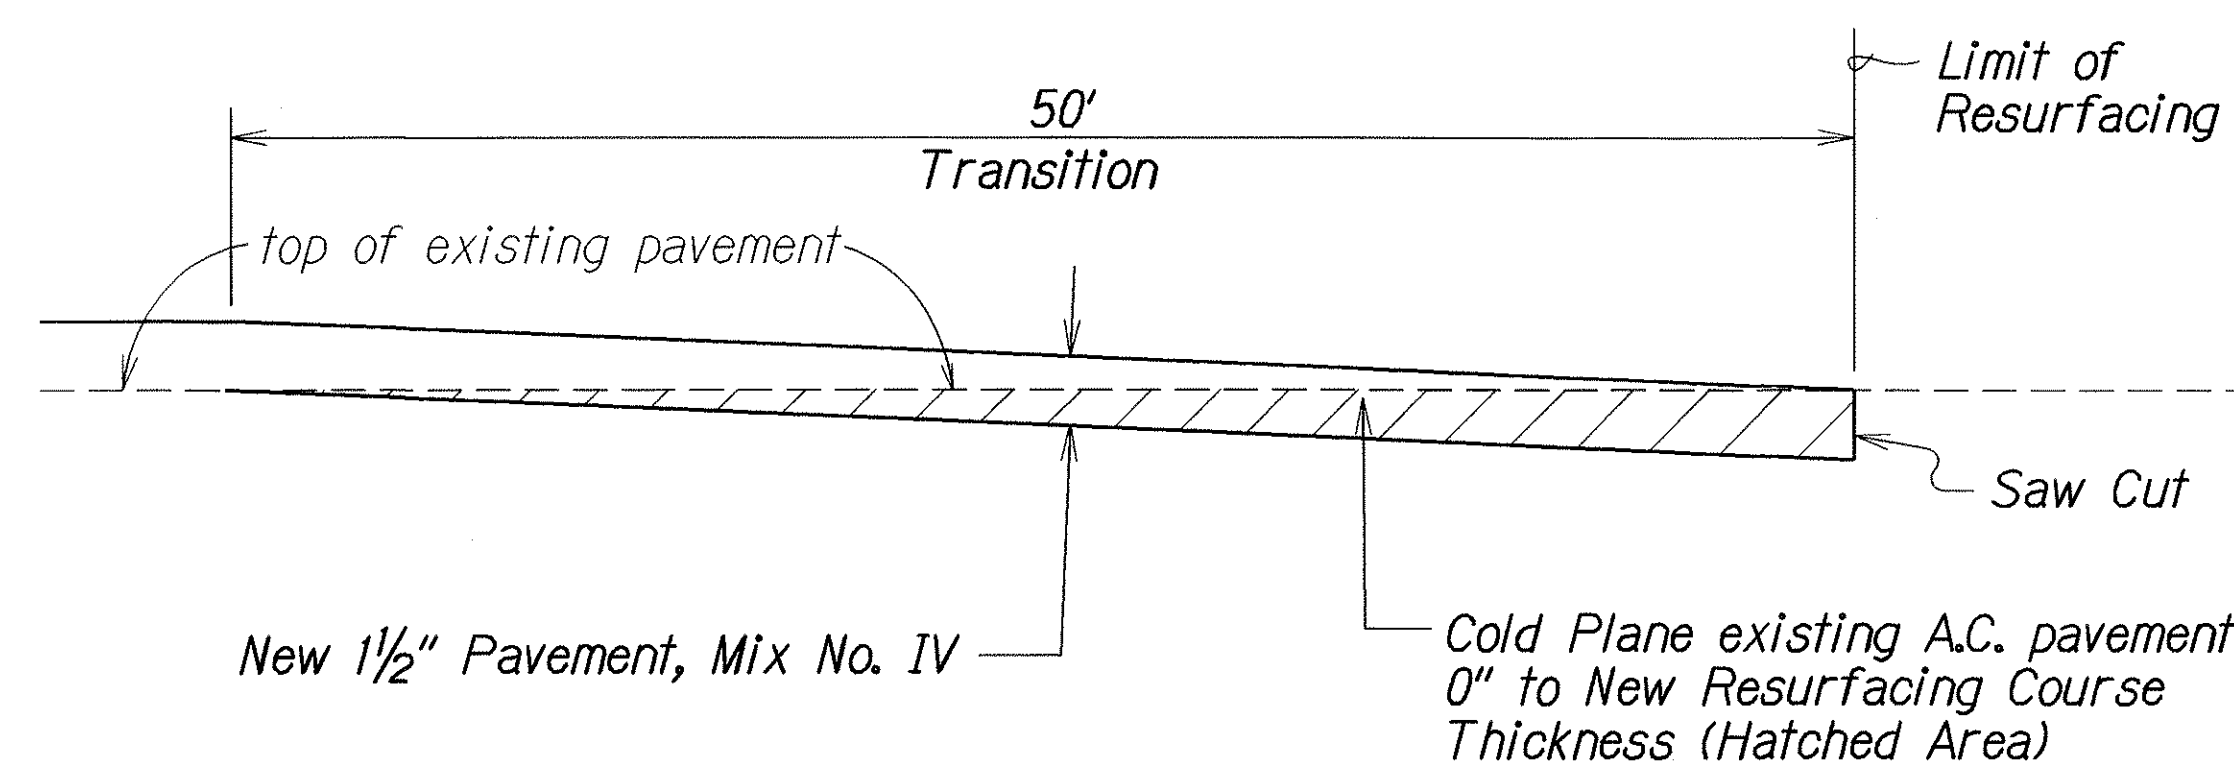

COLD PLANED TRANSITION TO EXISTING A.C. PAVEMENT
Not To Scale

ORIGINAL PLAN	SURVEY PLOTTED BY	DATE
NOTED BY	DRAWN BY	1-07
NOTED BY	NOTED BY	
NOTED BY	NOTED BY	
STATE OF HAWAII
DEPARTMENT OF TRANSPORTATION
HIGHWAYS DIVISION

TYPICAL SECTIONS & DETAILS

KAUMALAPAU HIGHWAY RESURFACING
M.P. 5.0 to End of Lanai City Spur
Project No. 440A-01-07M

Scale: As Shown Date: January, 2007

SHEET No. 1 OF 1 SHEETS