


FED. ROAD DIST. NO.	STATE	PROJ. NO.	FISCAL YEAR	SHEET NO.	TOTAL SHEETS
HAWAII	HAW.	440A-01-10M	2010	6	15

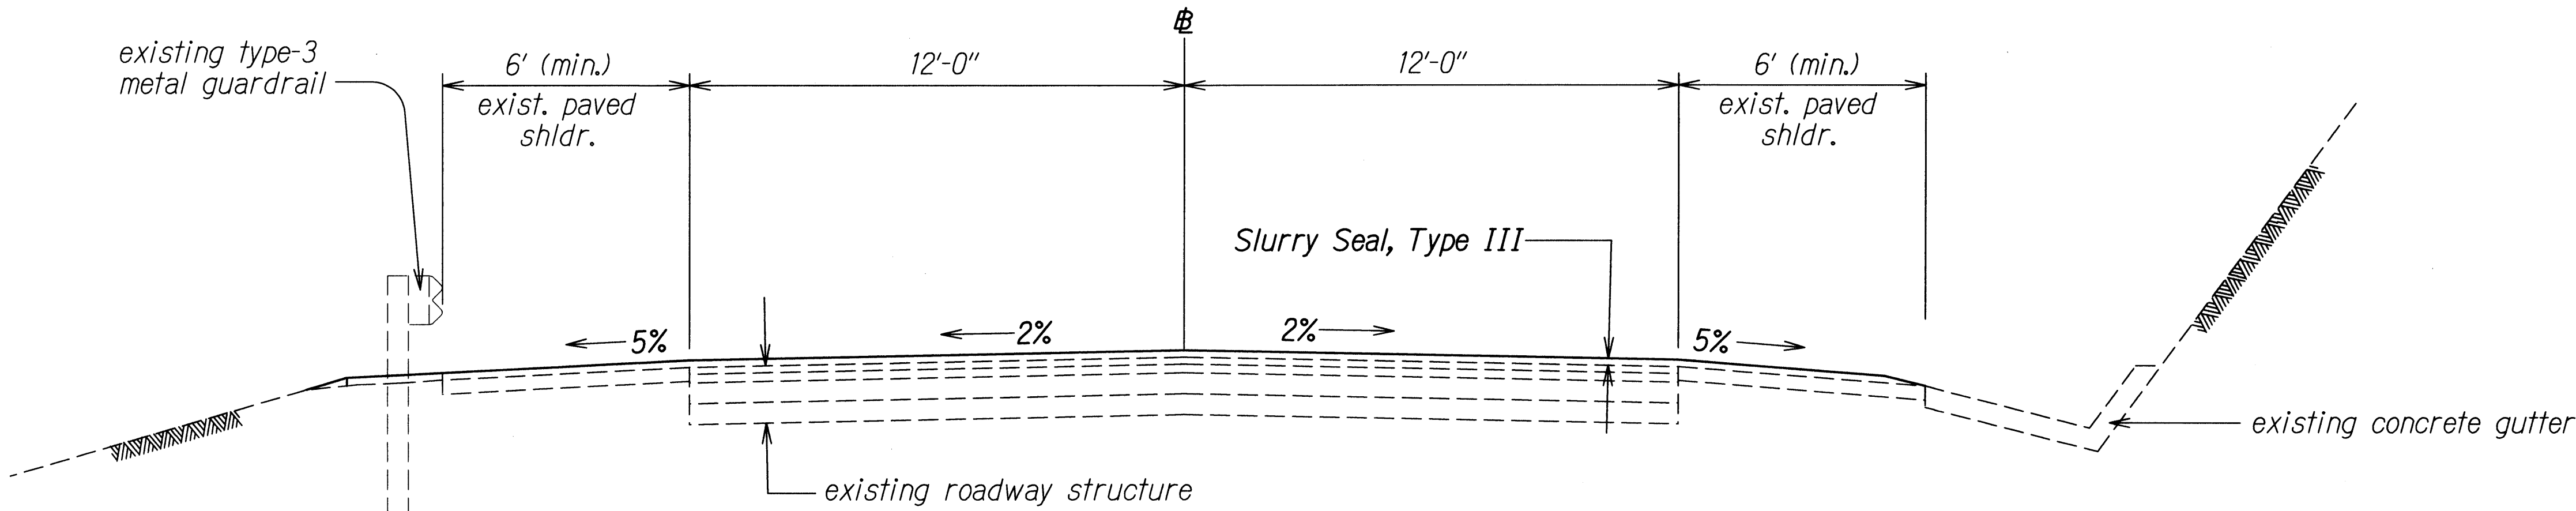

TYPICAL ROADWAY SECTION  
 Scale:  $\frac{3}{8}" = 1'-0"$

SURVEY PLOTTED BY	DATE
DRAWN BY	
DESIGNED BY	
QUANTITIES BY	
CHECKED BY	
ORIGINAL PLAN	
NOTE BOOK	
N.	

STATE OF HAWAII  
DEPARTMENT OF TRANSPORTATION  
HIGHWAYS DIVISION

**TYPICAL SECTIONS**

**KAUMALAPAU HIGHWAY PAVEMENT PREVENTIVE MAINTENANCE**

**Kaumalapau Harbor to Landfill Access Road**

**Project No. 440A-01-10M**

Scale: As Shown      Date: April, 2010

SHEET No. 1 OF 1 SHEETS