




FED. ROAD DIST. NO.	STATE	PROJ. NO.	FISCAL YEAR	SHEET NO.	TOTAL SHEETS
HAWAII	HAW.	440A-01-16M	2016	7	26

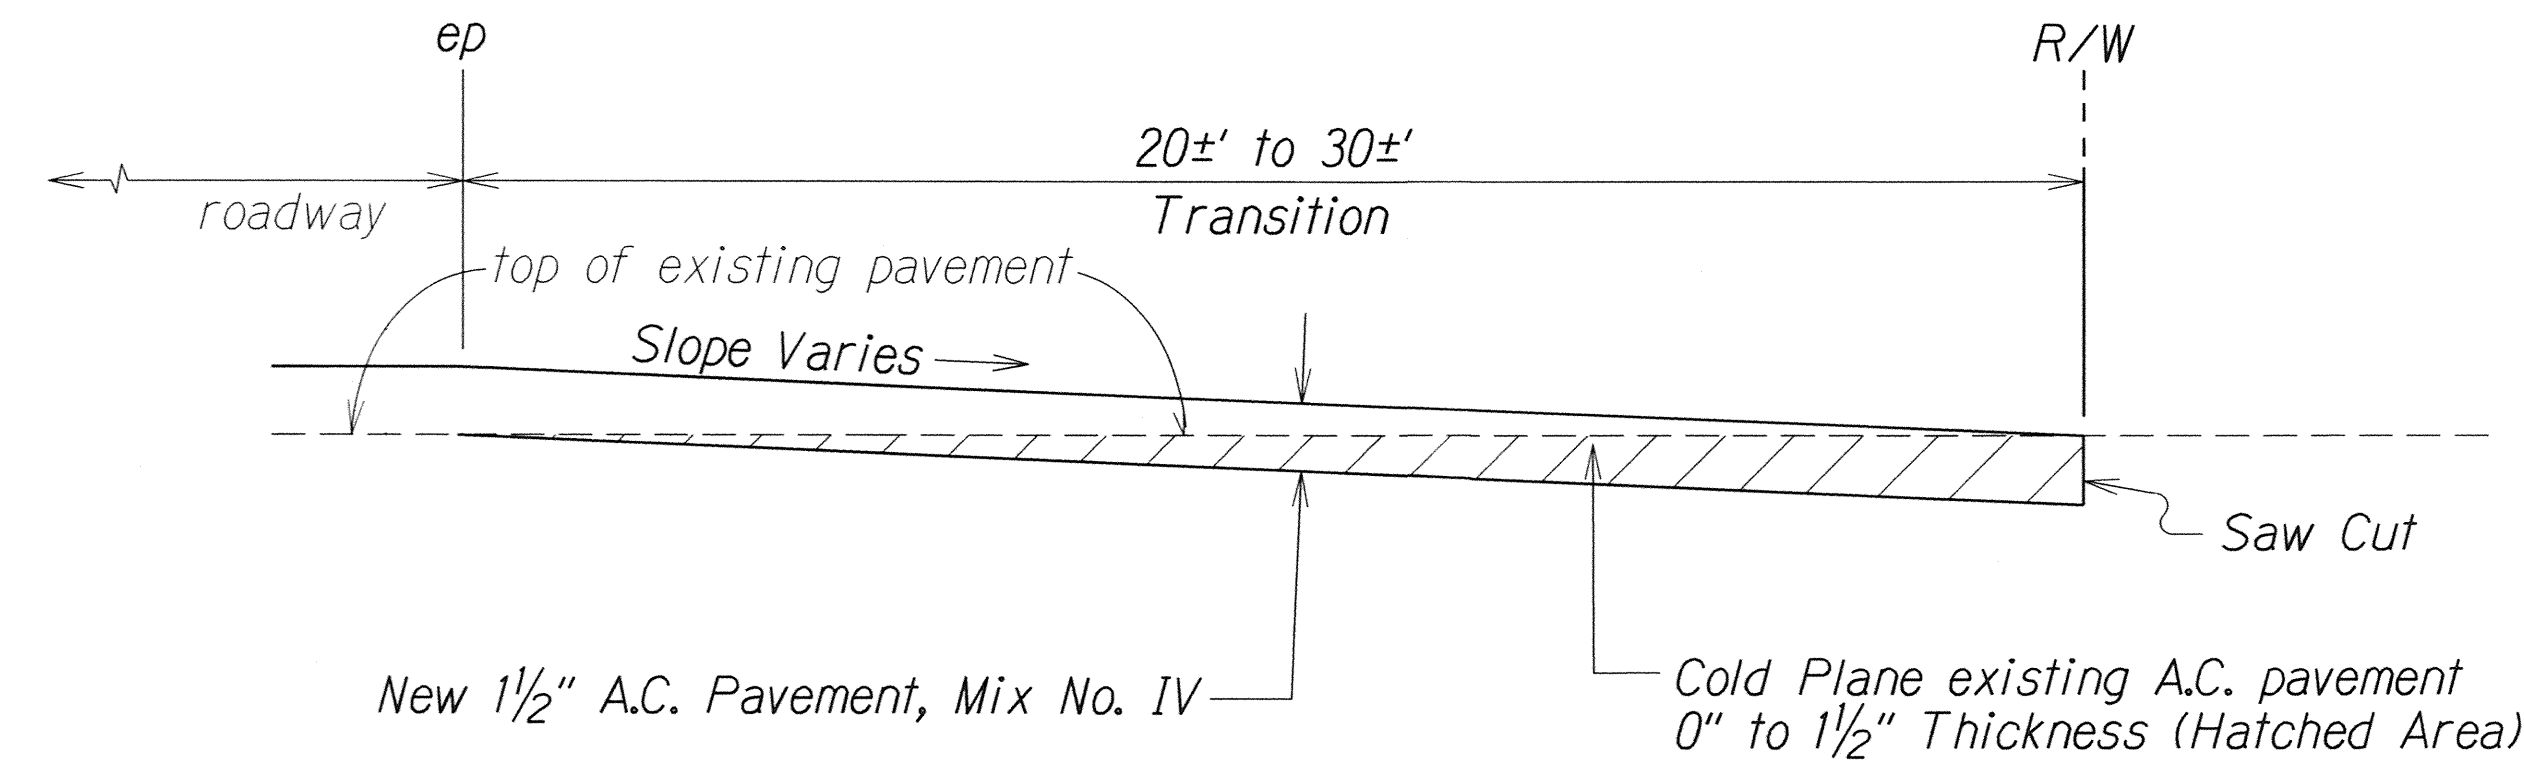

PAVED SIDE ROAD DETAIL
Not To Scale

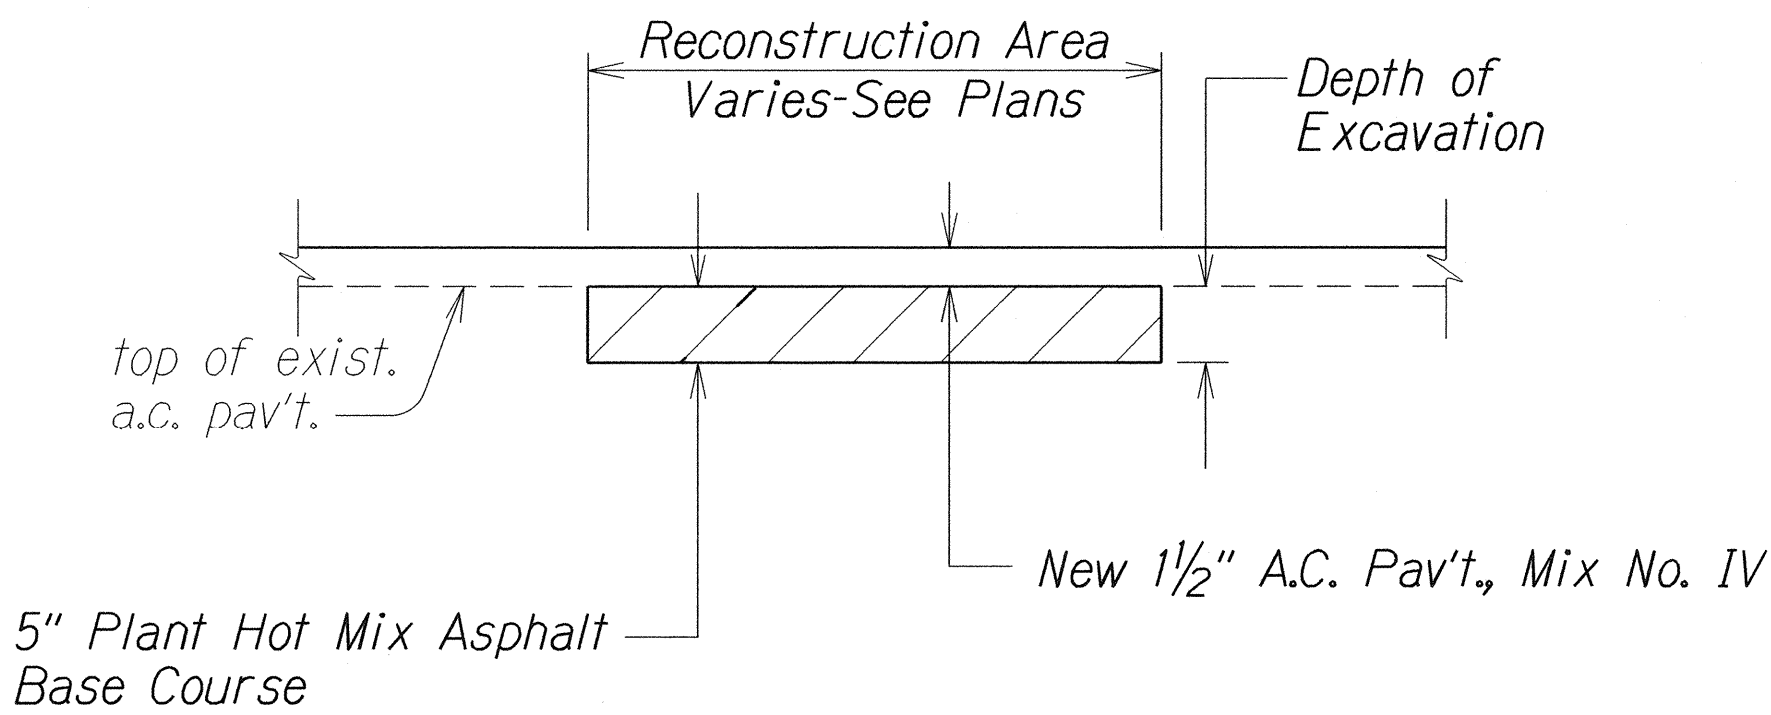


A.C. PAVEMENT RECONSTRUCTION DETAIL
Not To Scale

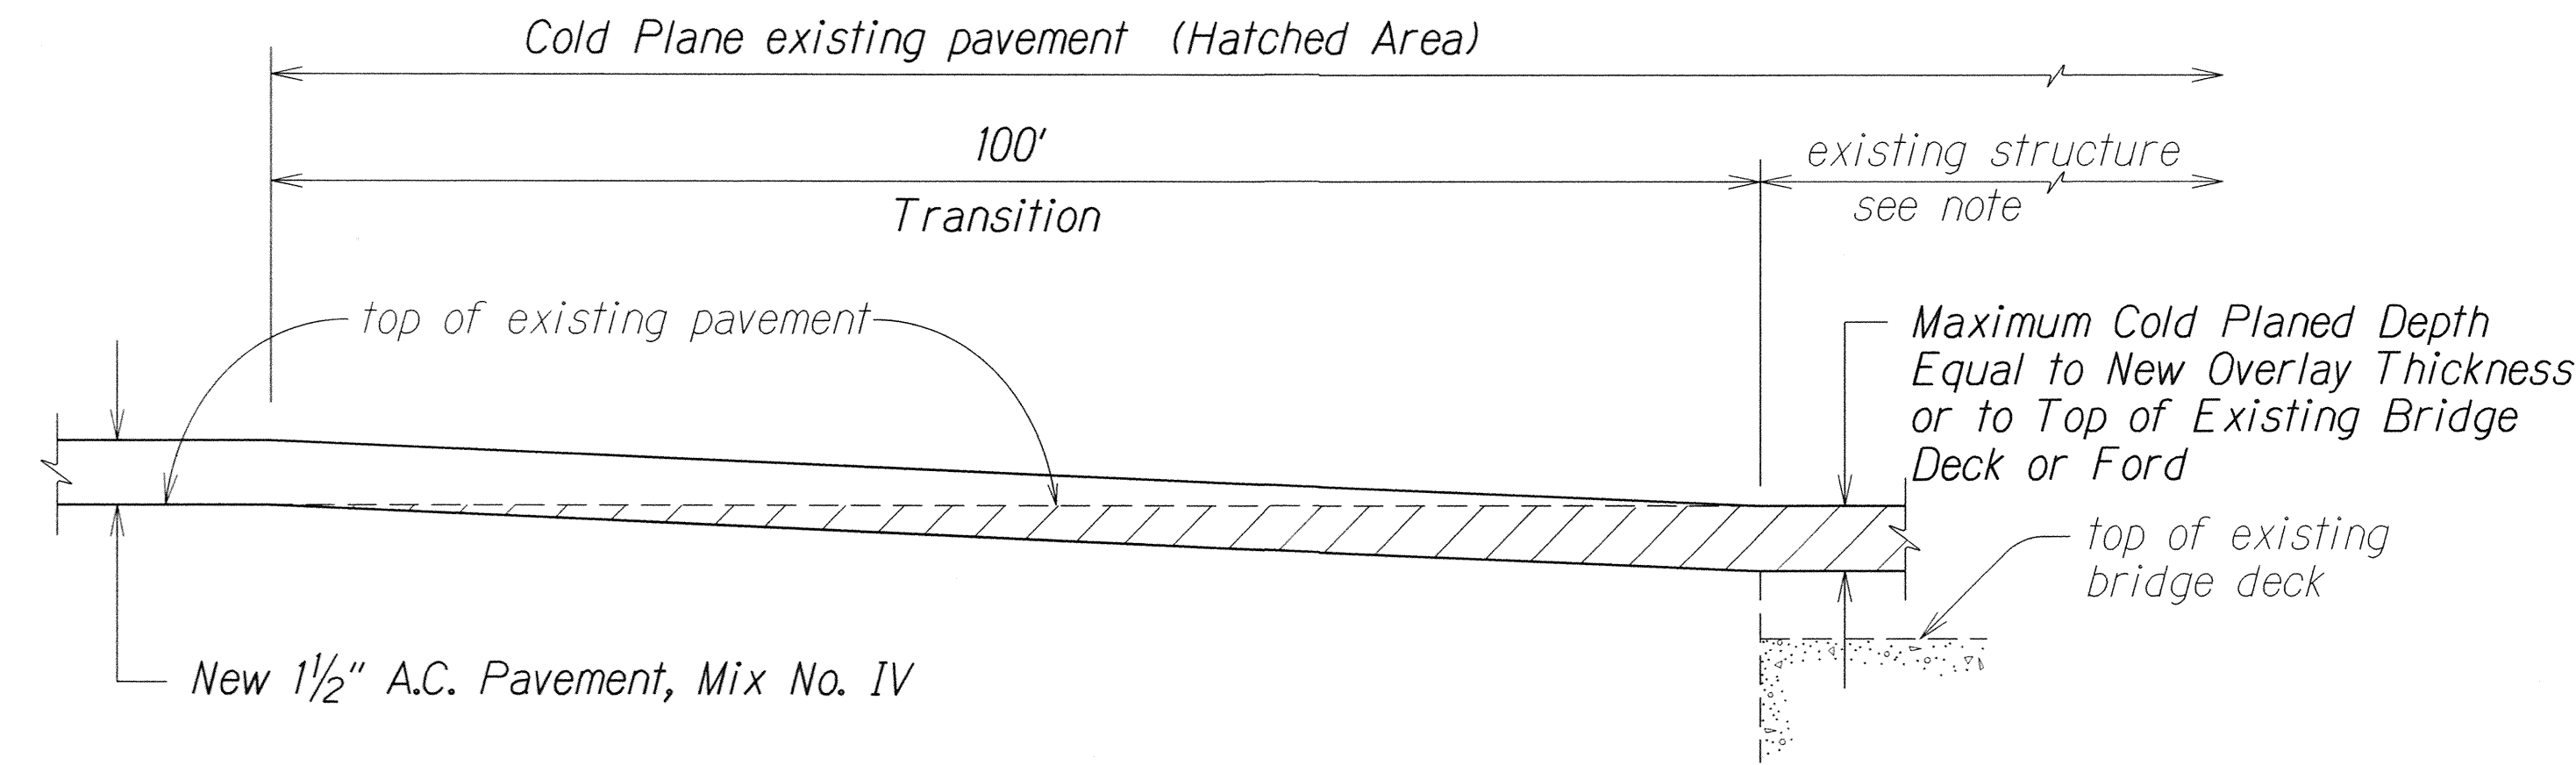


Note: In cold planing the pavement over the structure, the Contractor shall exercise care not to damage any portion of the structure, especially the slab, joints, drainage pipes or reinforcement. Any damage to the structure during the cold planing operations shall be repaired by the Contractor at his expense. Repair work shall be directed by the Engineer. The Contractor shall verify the thickness of the pavement by taking several measurements throughout the structure.


COLD PLANED TRANSITION AND RESURFACING
OVER EXISTING STRUCTURE
Not to Scale

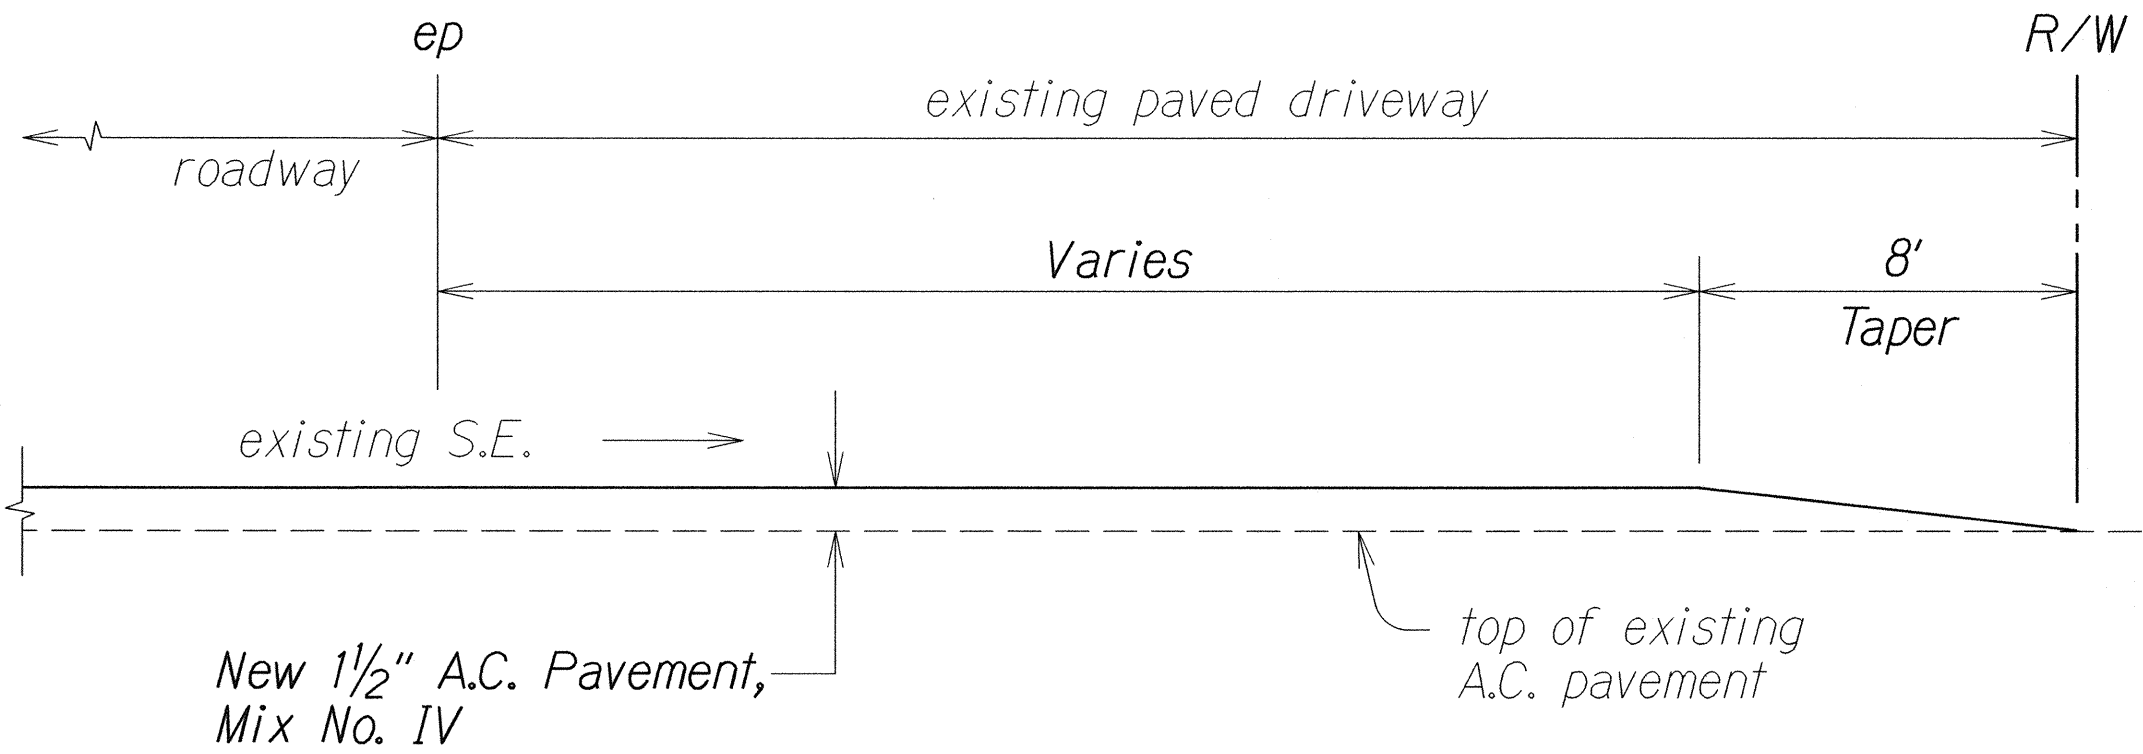

PAVED DRIVEWAY DETAIL
Not To Scale

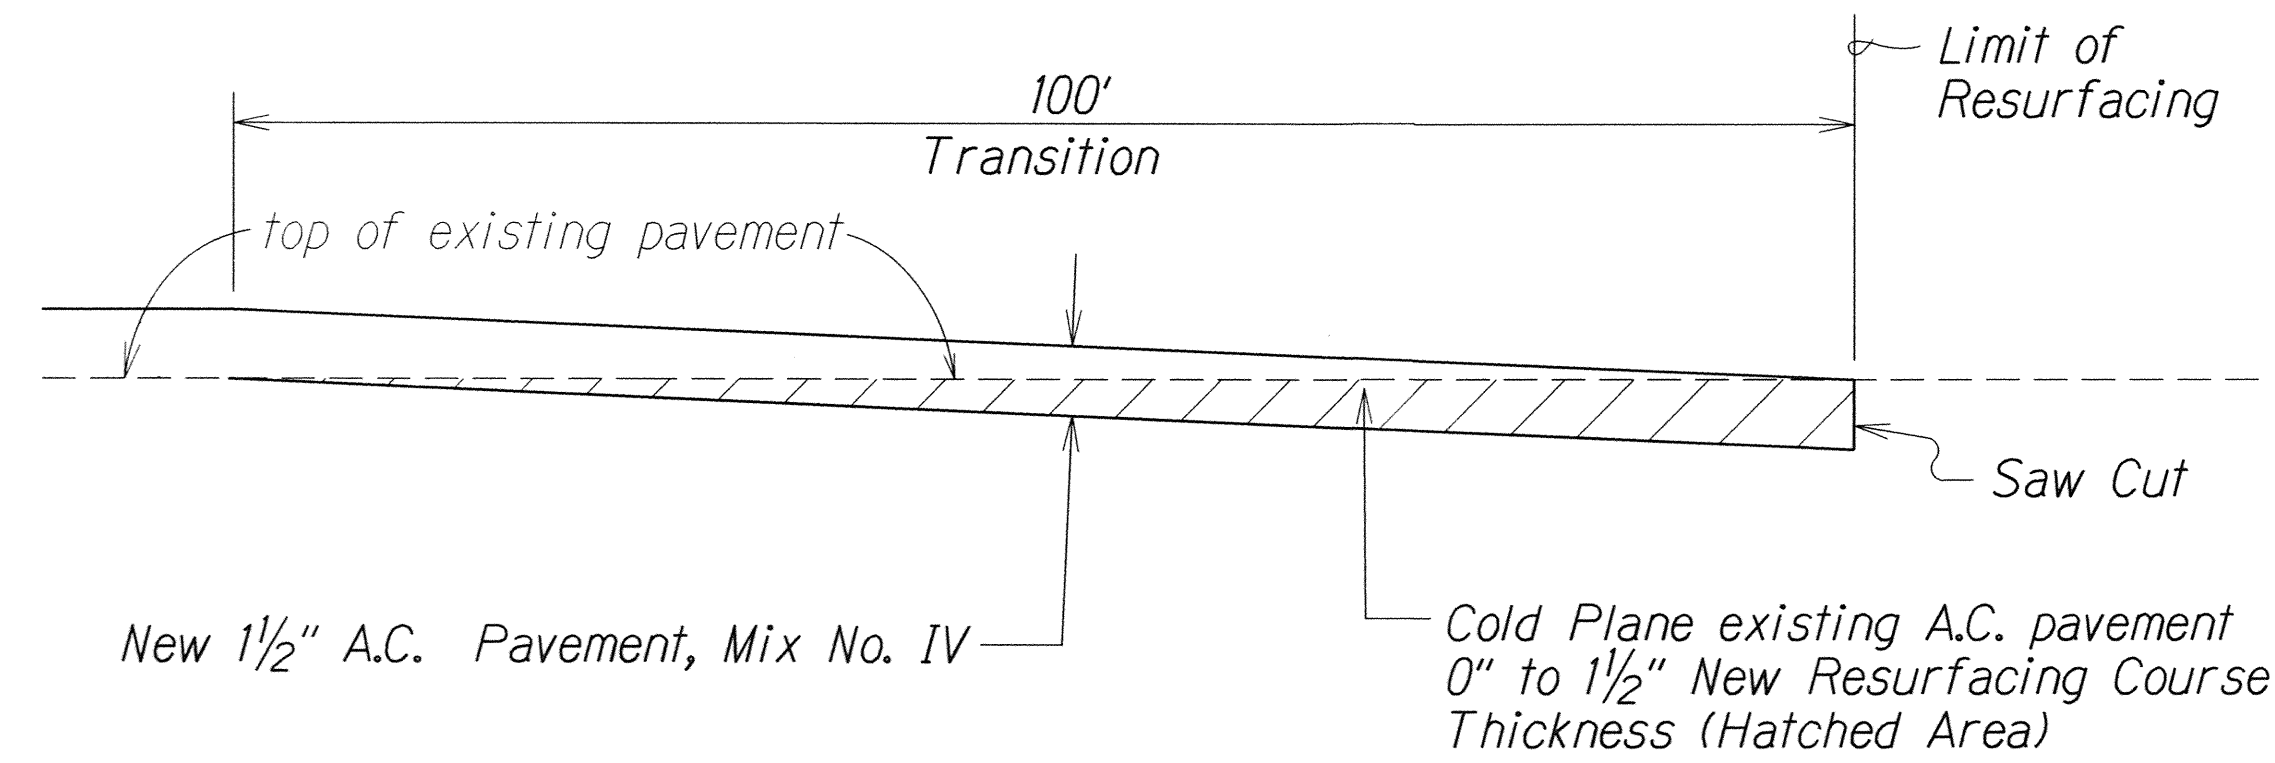

COLD PLANED TRANSITION
TO EXISTING A.C. PAVEMENT
Not To Scale

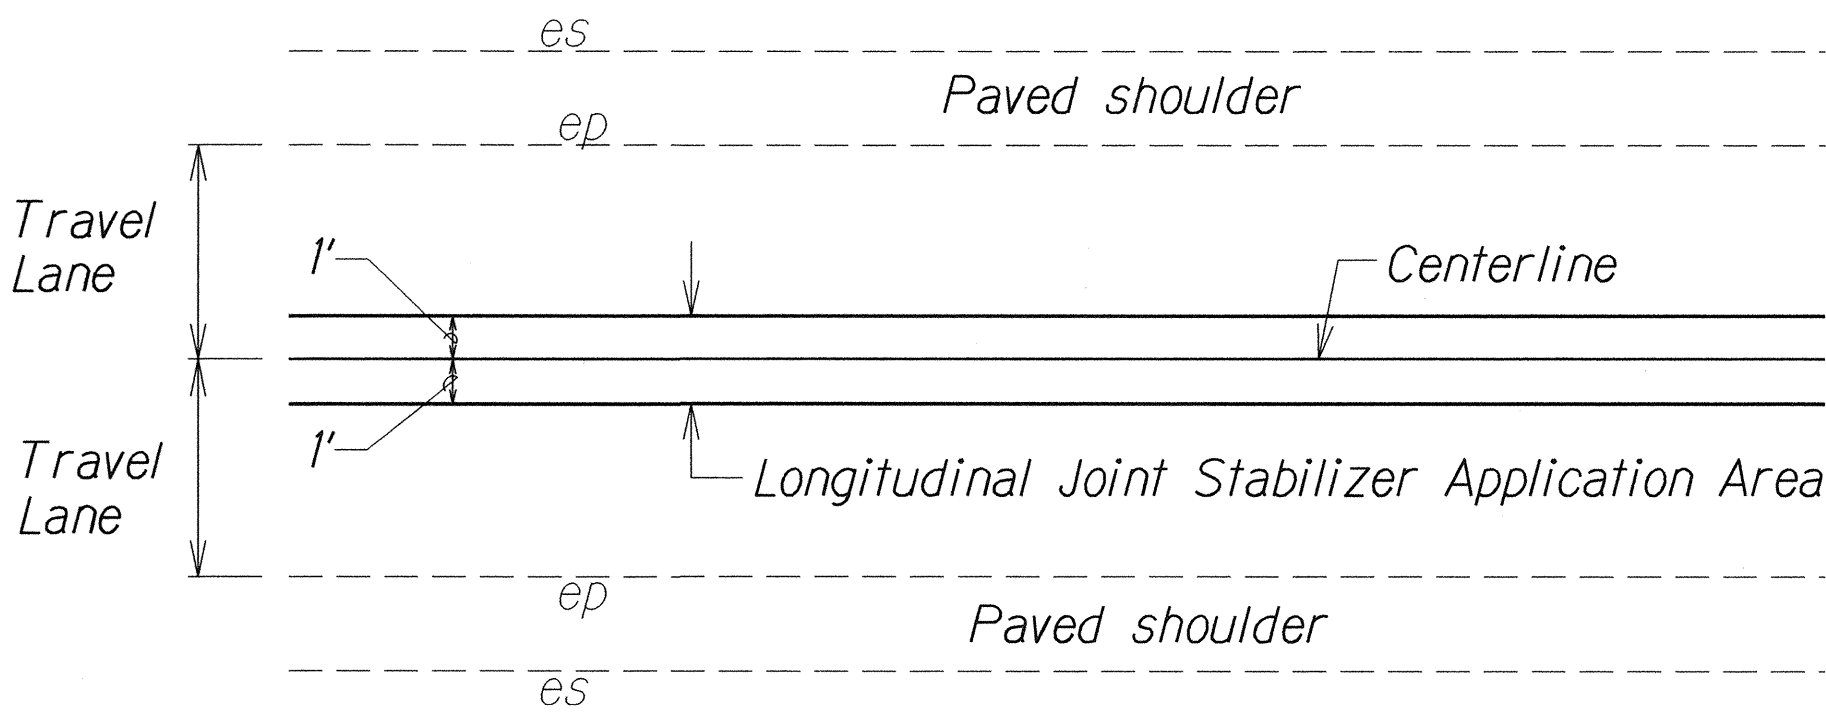

TYPICAL SECTION FOR
LONGITUDINAL JOINT STABILIZER
Not To Scale


STATE OF HAWAII
DEPARTMENT OF TRANSPORTATION
HIGHWAYS DIVISION

TYPICAL SECTIONS & DETAILS
KAUMALAPAU HIGHWAY PAVEMENT
PREVENTIVE MAINTENANCE
Airport Road to Lanai City
Project No. 440A-01-16M
Scale: As Shown
Date: October, 2015


SHEET No. 1 OF 2 SHEETS

DESIGNED BY	DATE
DRAWN BY	2015
CHECKED BY	
NOTED BY	
QUANTITIES BY	
ORIGINAL PLAN	

FED. ROAD DIST. NO.	STATE	PROJ. NO.	FISCAL YEAR	SHEET NO.	TOTAL SHEETS
HAWAII	HAW.	440A-01-16M	2016	8	26

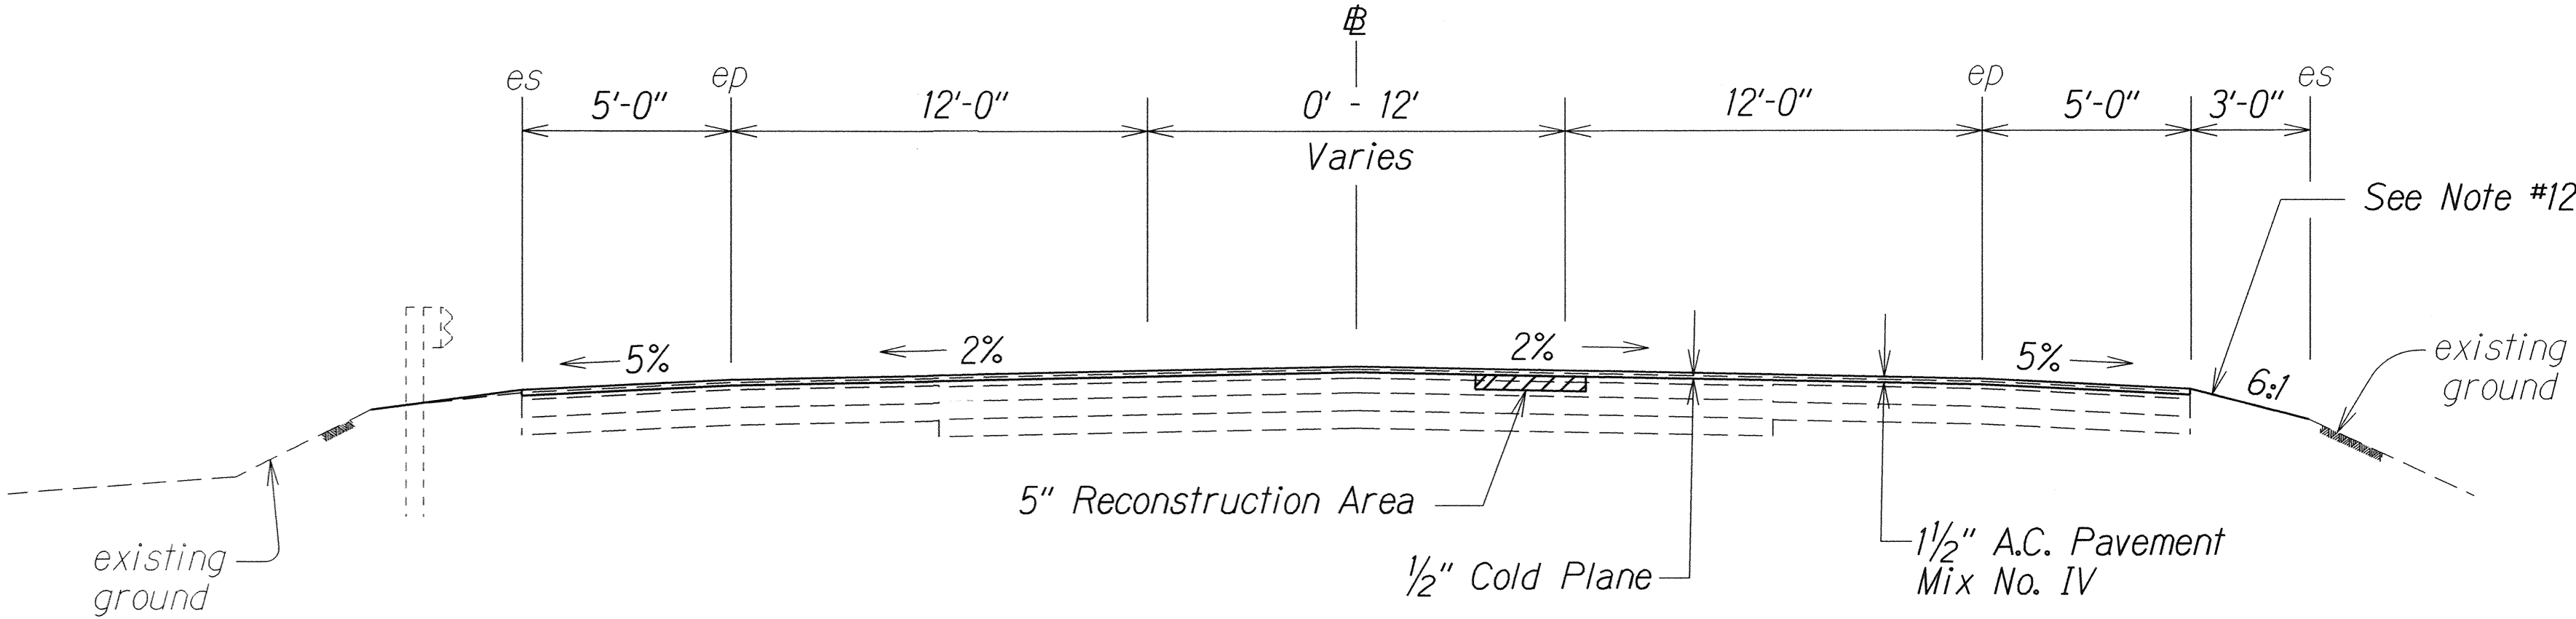

TYPICAL SECTION @ KAUMALAPAU HIGHWAY
 (STA. 166+00 - STA. 207+00)
 Scale: 1/4"= 1'-0"

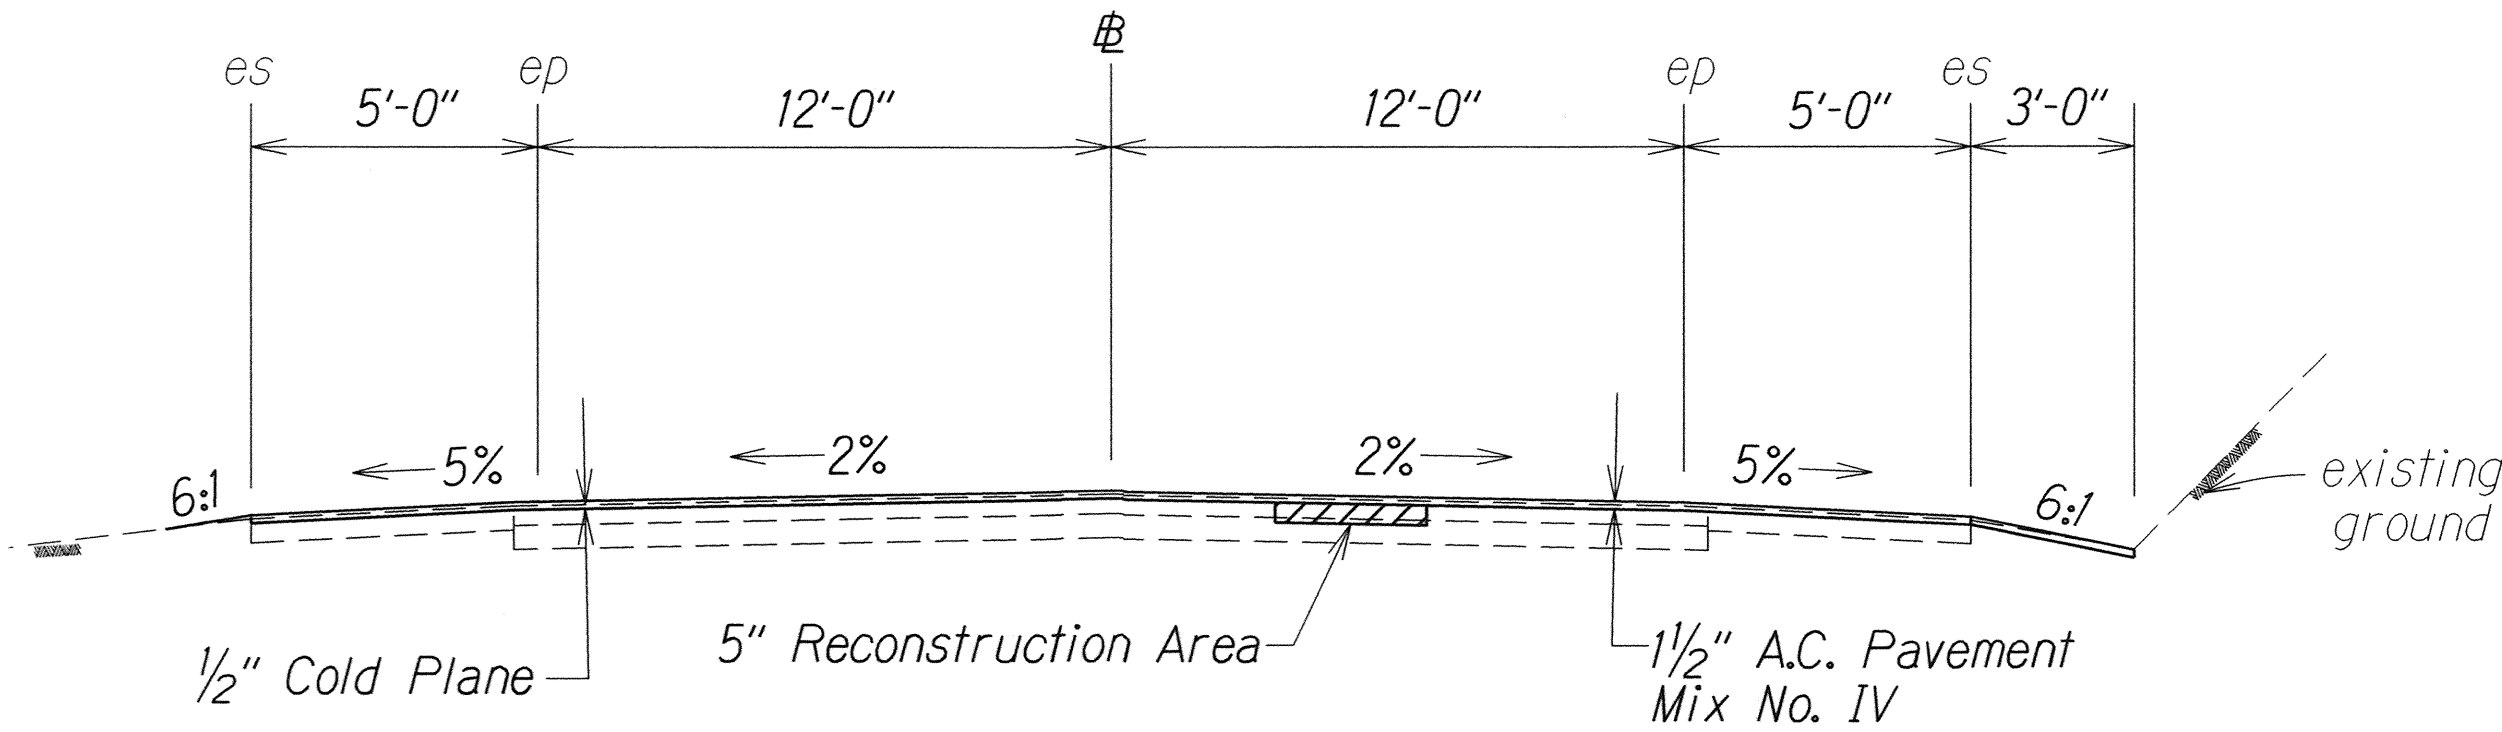

TYPICAL SECTION @ KAUMALAPAU HIGHWAY
 (STA. 207+00 - STA. 312+24)
 Scale: 1/4"= 1'-0"

ORIGINAL PLAN	SURVEY PLOTTED BY	DATE
NOTE BOOK	DESIGNED BY	
	QUANTITIES BY	
	CHECKED BY	

STATE OF HAWAII
DEPARTMENT OF TRANSPORTATION
HIGHWAYS DIVISION

TYPICAL SECTIONS & DETAILS

KAUMALAPAU HIGHWAY PAVEMENT PREVENTIVE MAINTENANCE

Airport Road to Lanai City

Project No. 440A-01-16M

Scale: As Shown

Date: October, 2015

SHEET No. 2 OF 2 SHEETS