




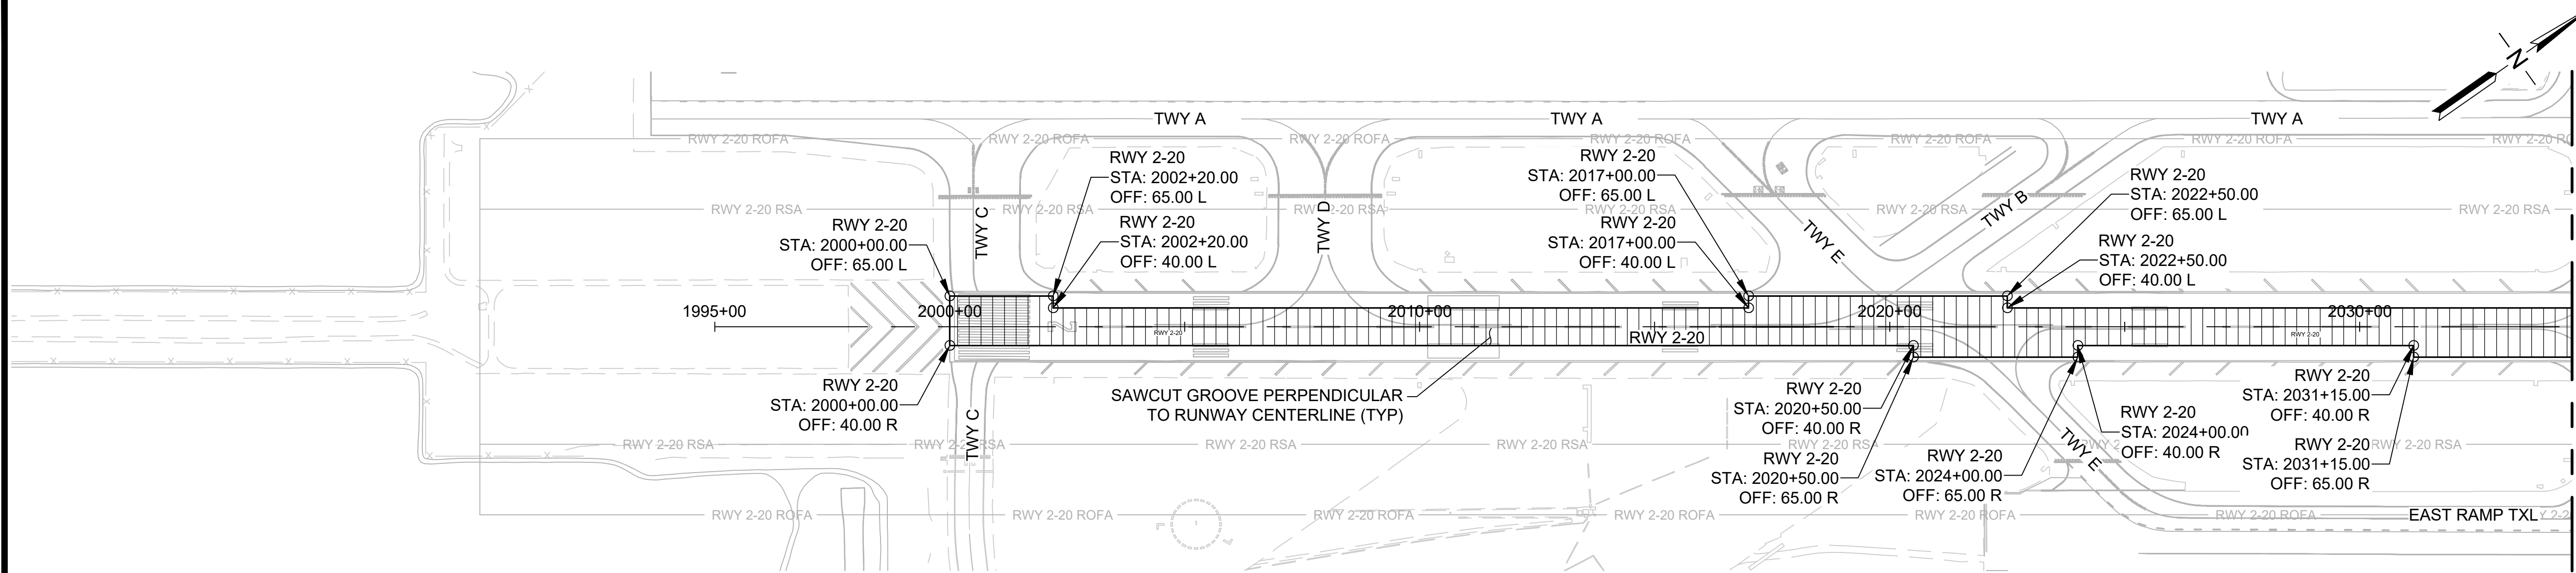

MATCHLINE, SEE BOTTOM LEFT

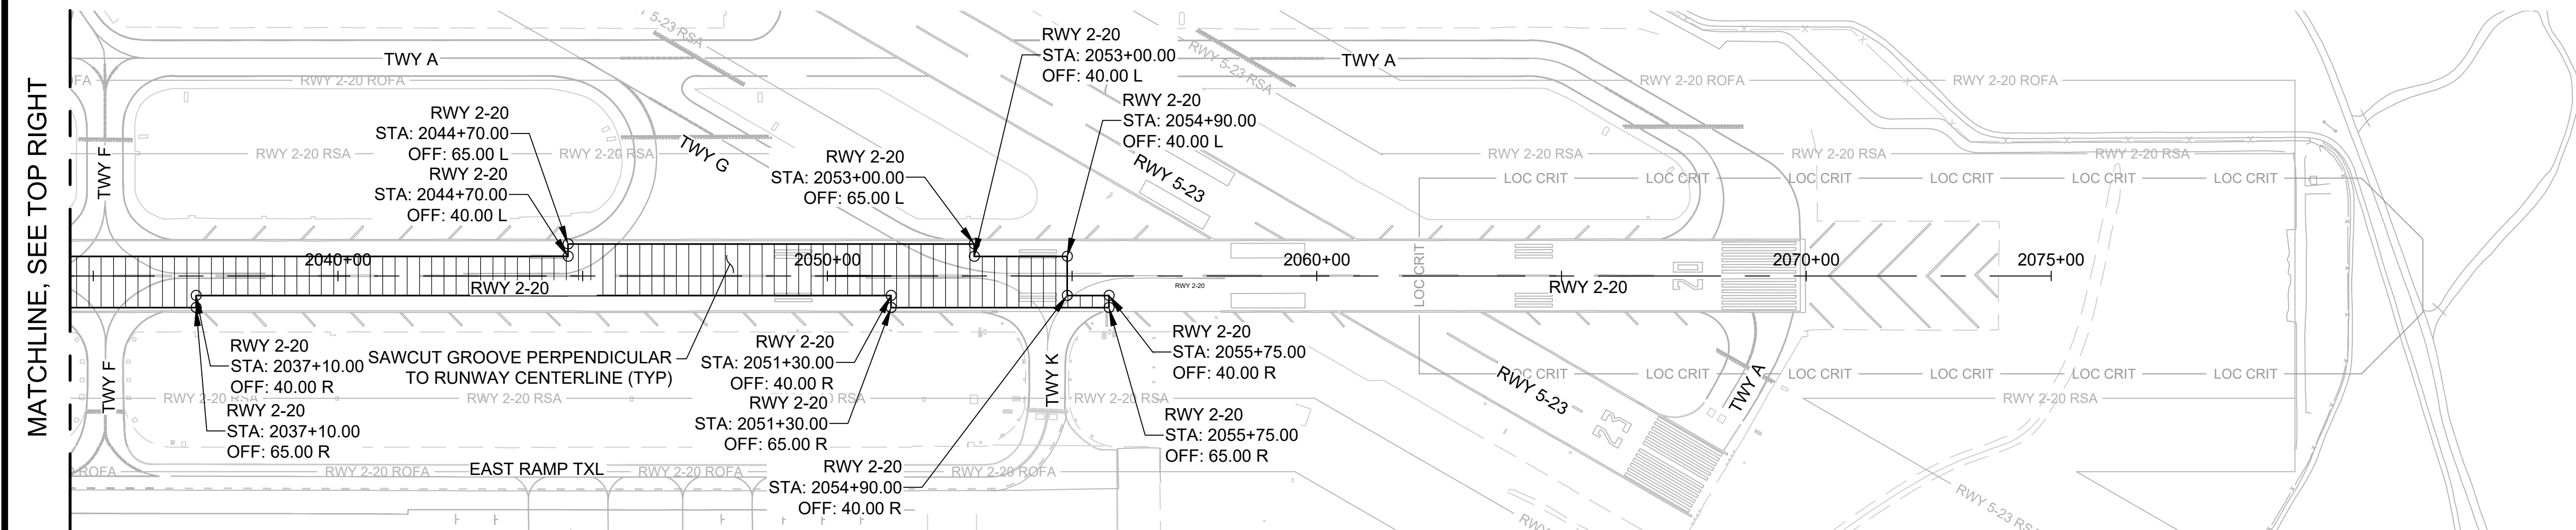


GROOVING PLAN
SCALE: 1" = 200'-0"

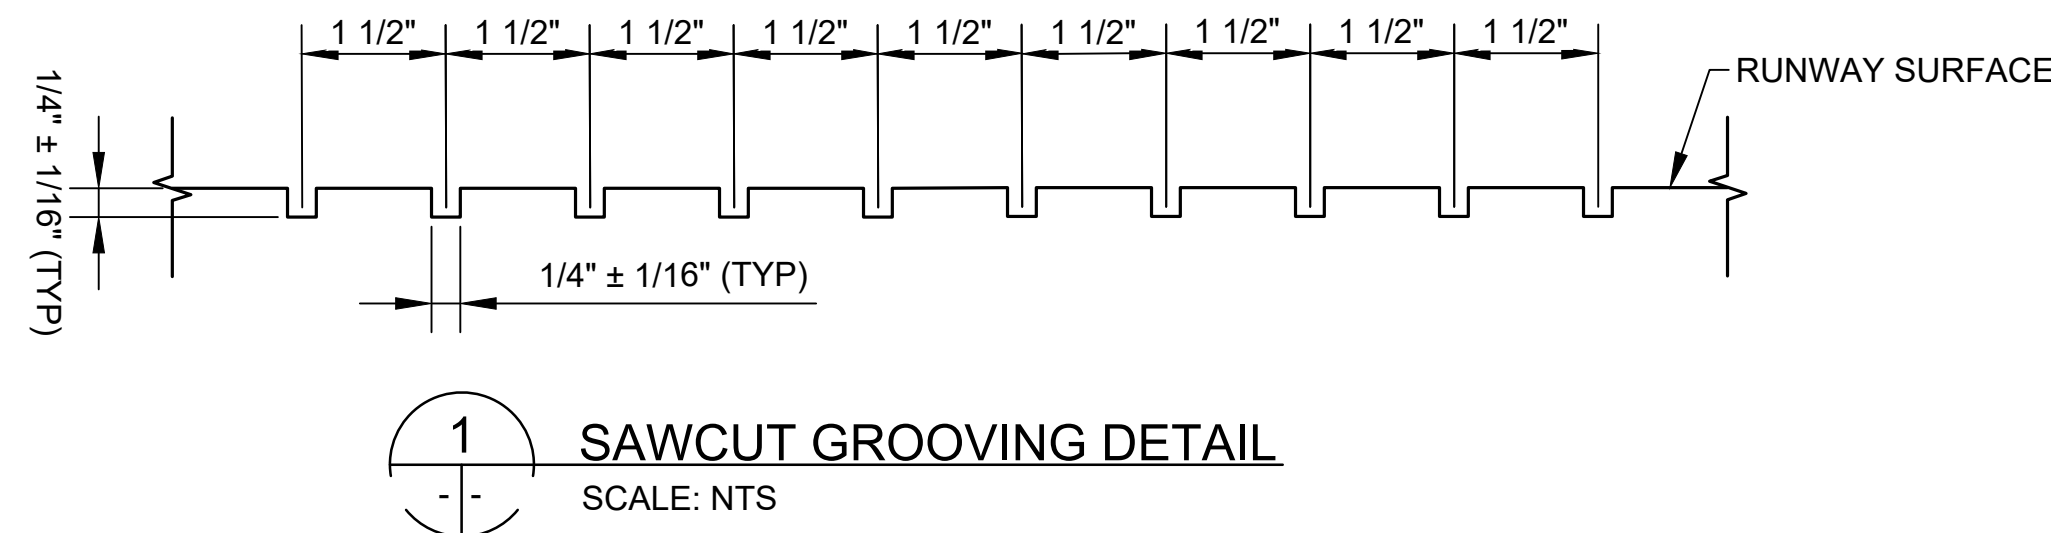

NOTES:

1. RUNWAY GROOVING OPERATIONS TO MEET THE REQUIREMENTS PER SPECIFICATION 02621 SAW CUT GROOVES.
2. START RUNWAY GROOVE PLACEMENT ON EAST EDGE OF NEW AC PAVEMENT.
3. SAW-CUT GROOVES MUST NOT BE CLOSER THAN 3 INCHES OR MORE THAN 6 INCHES FROM EXISTING GROOVES.

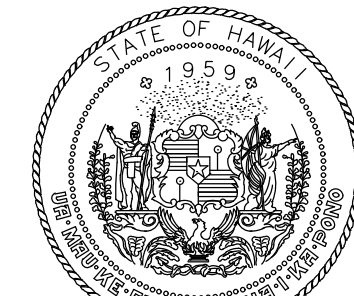

Airports Division
DEPARTMENT OF TRANSPORTATION
STATE OF HAWAII




I HEREBY CERTIFY THAT THIS WORK WAS PREPARED BY ME OR UNDER MY SUPERVISION

Signature: [Signature] Expiration Date: 4/30/24

DSGN.	DRWN.	CHKD.	APPD.
TR	NM	AC	SH

KEY PLAN / NOTES:

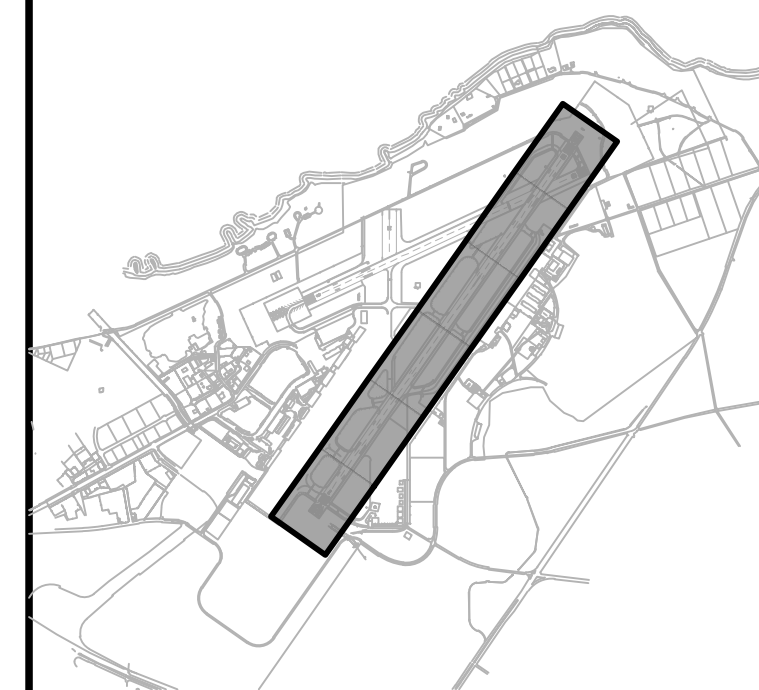

NO.	DATE	REVISIONS
-----	------	-----------

CONSTRUCTION DOCUMENTS
NOVEMBER 2022
DATE

PROJECT TITLE :

RESURFACE RUNWAY 2-20

AT
KAHULUI AIRPORT
KAHULUI, MAUI, HAWAII

PROJECT NO.:

AM1022-21R

SHEET TITLE:

GROOVING PLAN AND DETAILS

DATE :	DWG. NO.
11/2022	C-901
SHEET :	
46 OF 46 SHEETS	