
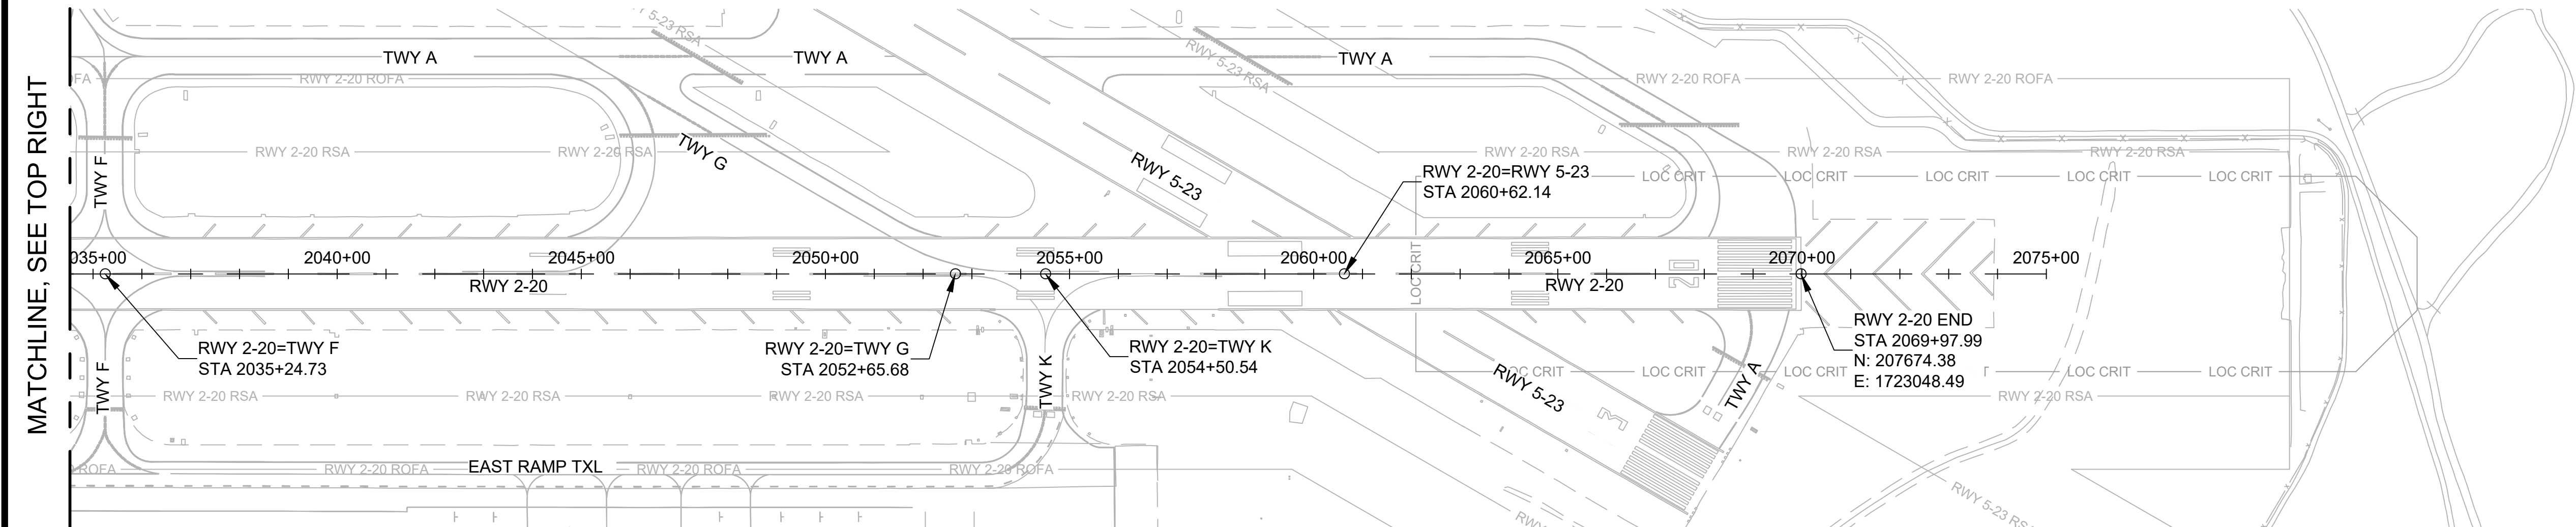


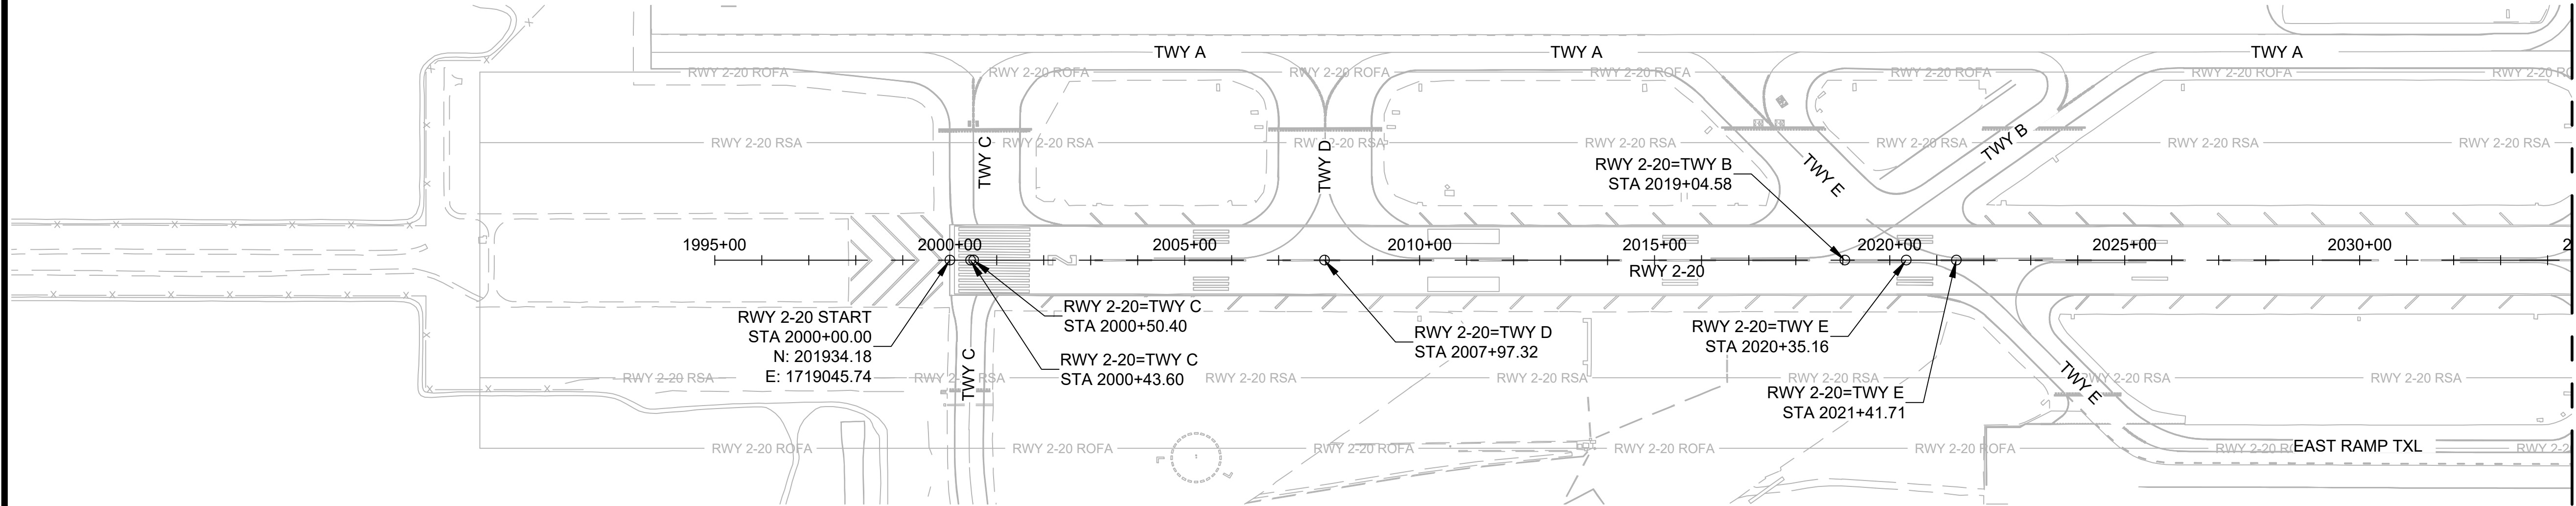


NOTES:

1. NORTHINGS AND EASTINGS ARE BASED ON HAWAII STATE PLANE ZONE 2.

MATCHLINE, SEE BOTTOM LEFT

KEY PLAN / NOTES:

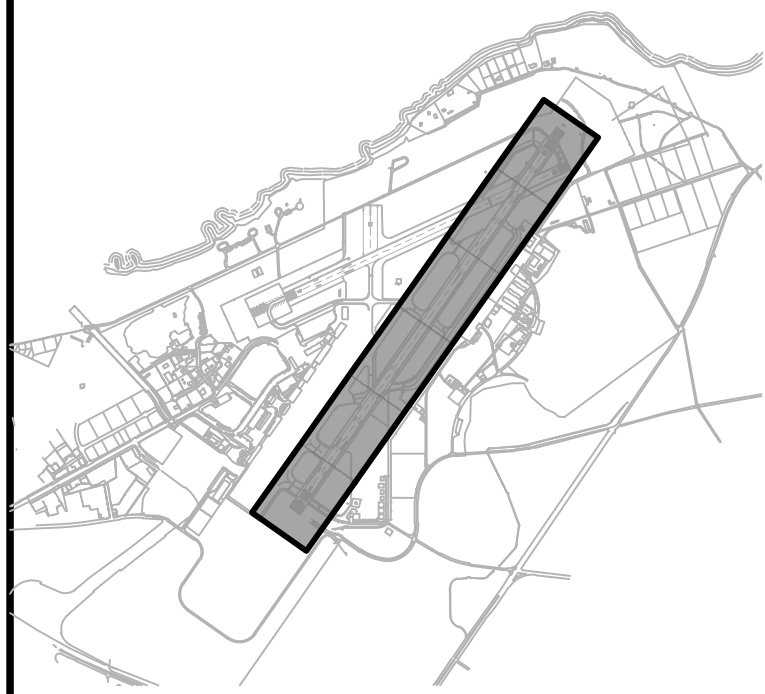

NO.	DATE	REVISIONS
-----	------	-----------

CONSTRUCTION DOCUMENTS

NOVEMBER 2022
DATE

PROJECT TITLE :

RESURFACE RUNWAY 2-20

AT
KAHULUI AIRPORT
KAHULUI, MAUI, HAWAII

PROJECT NO.:

AM1022-21R

SHEET TITLE:

HORIZONTAL CONTROL PLAN

DATE :	DWG. NO.
11/2022	C-101
SHEET :	
18 OF 46 SHEETS	