


NOTES:

- AC EX PAVEMENT THICKNESS VARIES. REFER TO BORING LOCATION PLAN (DWG NO G-104) FOR AC THICKNESS AND VARIOUS LOCATIONS ON RUNWAY.

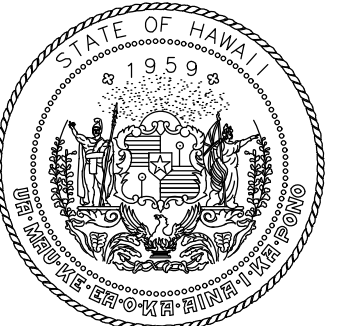

Airports Division
DEPARTMENT OF TRANSPORTATION
STATE OF HAWAII



I HEREBY CERTIFY THAT THIS WORK WAS PREPARED BY ME OR UNDER MY SUPERVISION

Signature: Shannon Rachel Holum
4/30/24
Expiration Date

DSGN.	DRWN.	CHKD.	APPD.
TR	NM	AC	SH

KEY PLAN / NOTES:

NO.	DATE	REVISIONS
-----	------	-----------

CONSTRUCTION DOCUMENTS

NOVEMBER 2022
DATE

PROJECT TITLE :

RESURFACE RUNWAY 2-20

AT
KAHULUI AIRPORT
KAHULUI, MAUI, HAWAII


PROJECT NO.:

AM1022-21R


SHEET TITLE:

PAVEMENT SECTIONS 1

DATE :	DWG. NO.
11/2022	C-411
SHEET :	
32 OF 46 SHEETS	

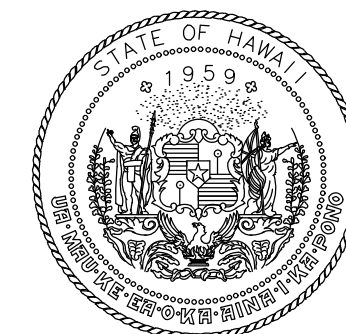

Airports Division
DEPARTMENT OF TRANSPORTATION
STATE OF HAWAII

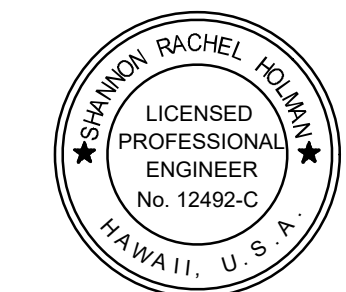

I HEREBY CERTIFY THAT THIS
WORK WAS PREPARED BY ME
OR UNDER MY SUPERVISION

Signature: Shannon Rachel Holum
4/30/24
Expiration Date

DSGN.	DRWN.	CHKD.	APPD.
TR	NM	AC	SH

KEY PLAN / NOTES:

NO.	DATE	REVISIONS
-----	------	-----------

CONSTRUCTION DOCUMENTS

NOVEMBER 2022
DATE

PROJECT TITLE :

RESURFACE RUNWAY 2-20

AT
KAHULUI AIRPORT
KAHULUI, MAUI, HAWAII



PROJECT NO.:

AM1022-21R

SHEET TITLE:

PAVEMENT SECTIONS 2

DATE :	DWG. NO.
11/2022	C-412
SHEET :	
33 OF 46 SHEETS	

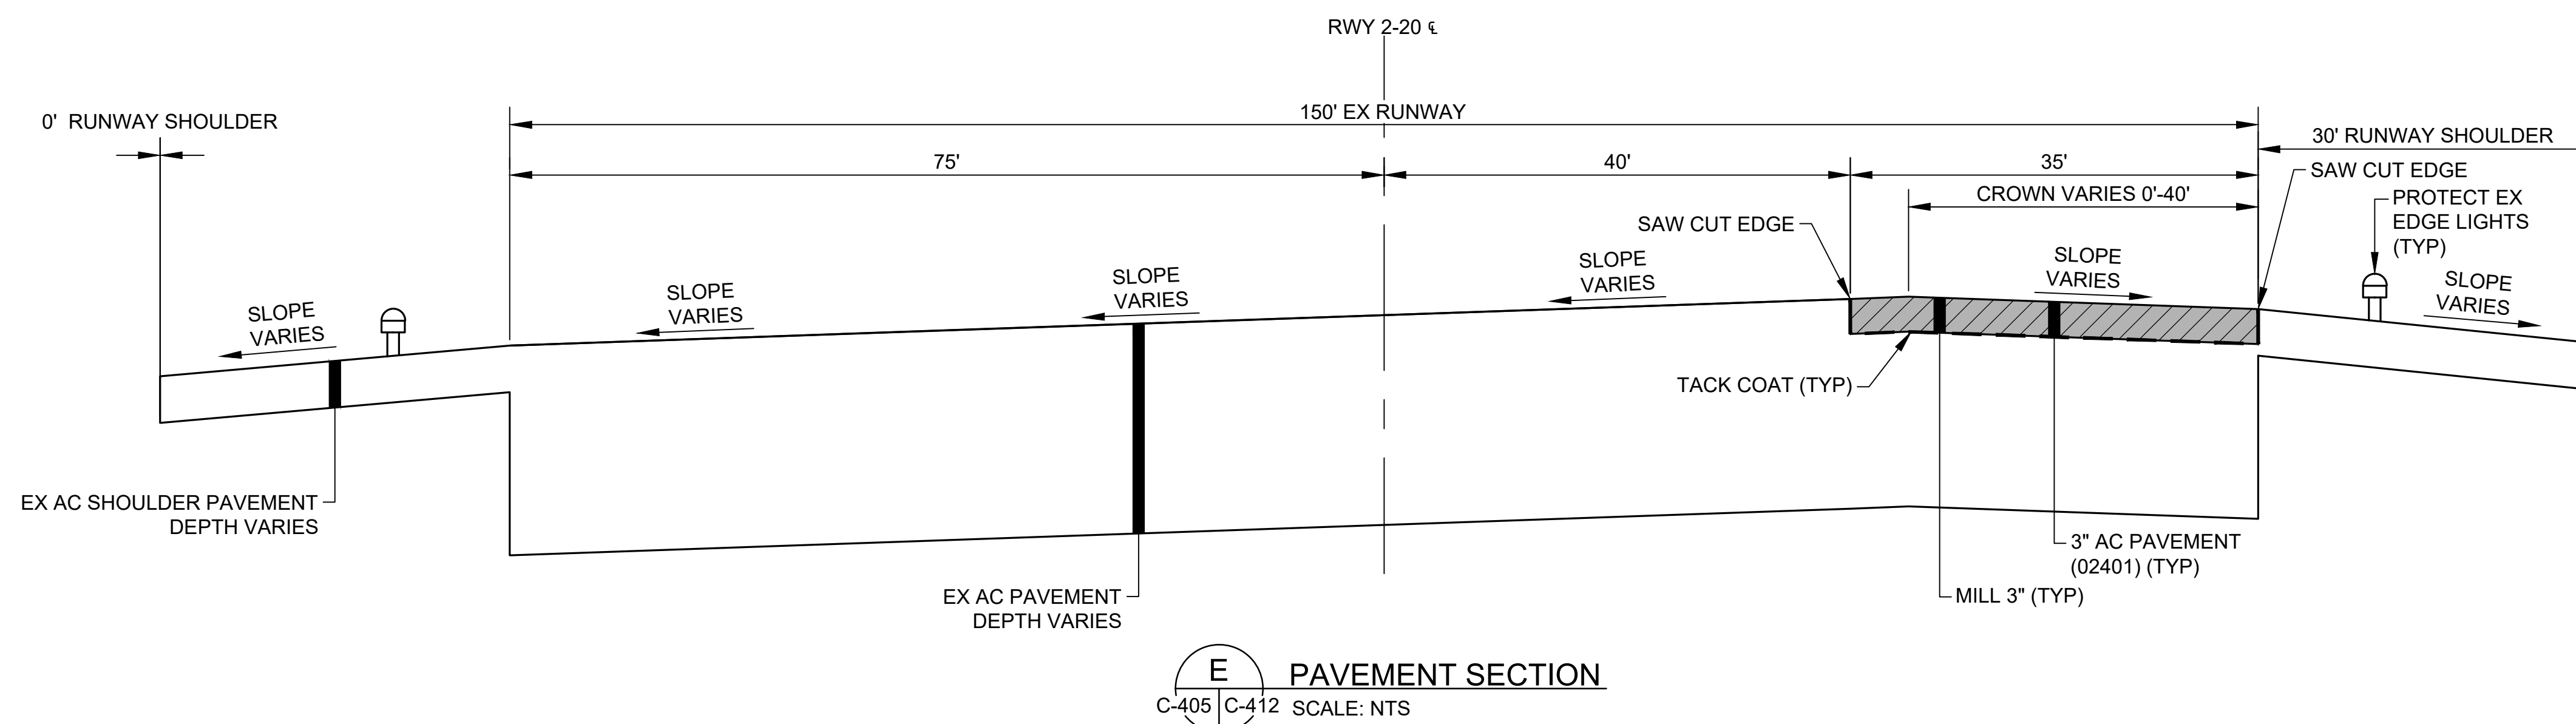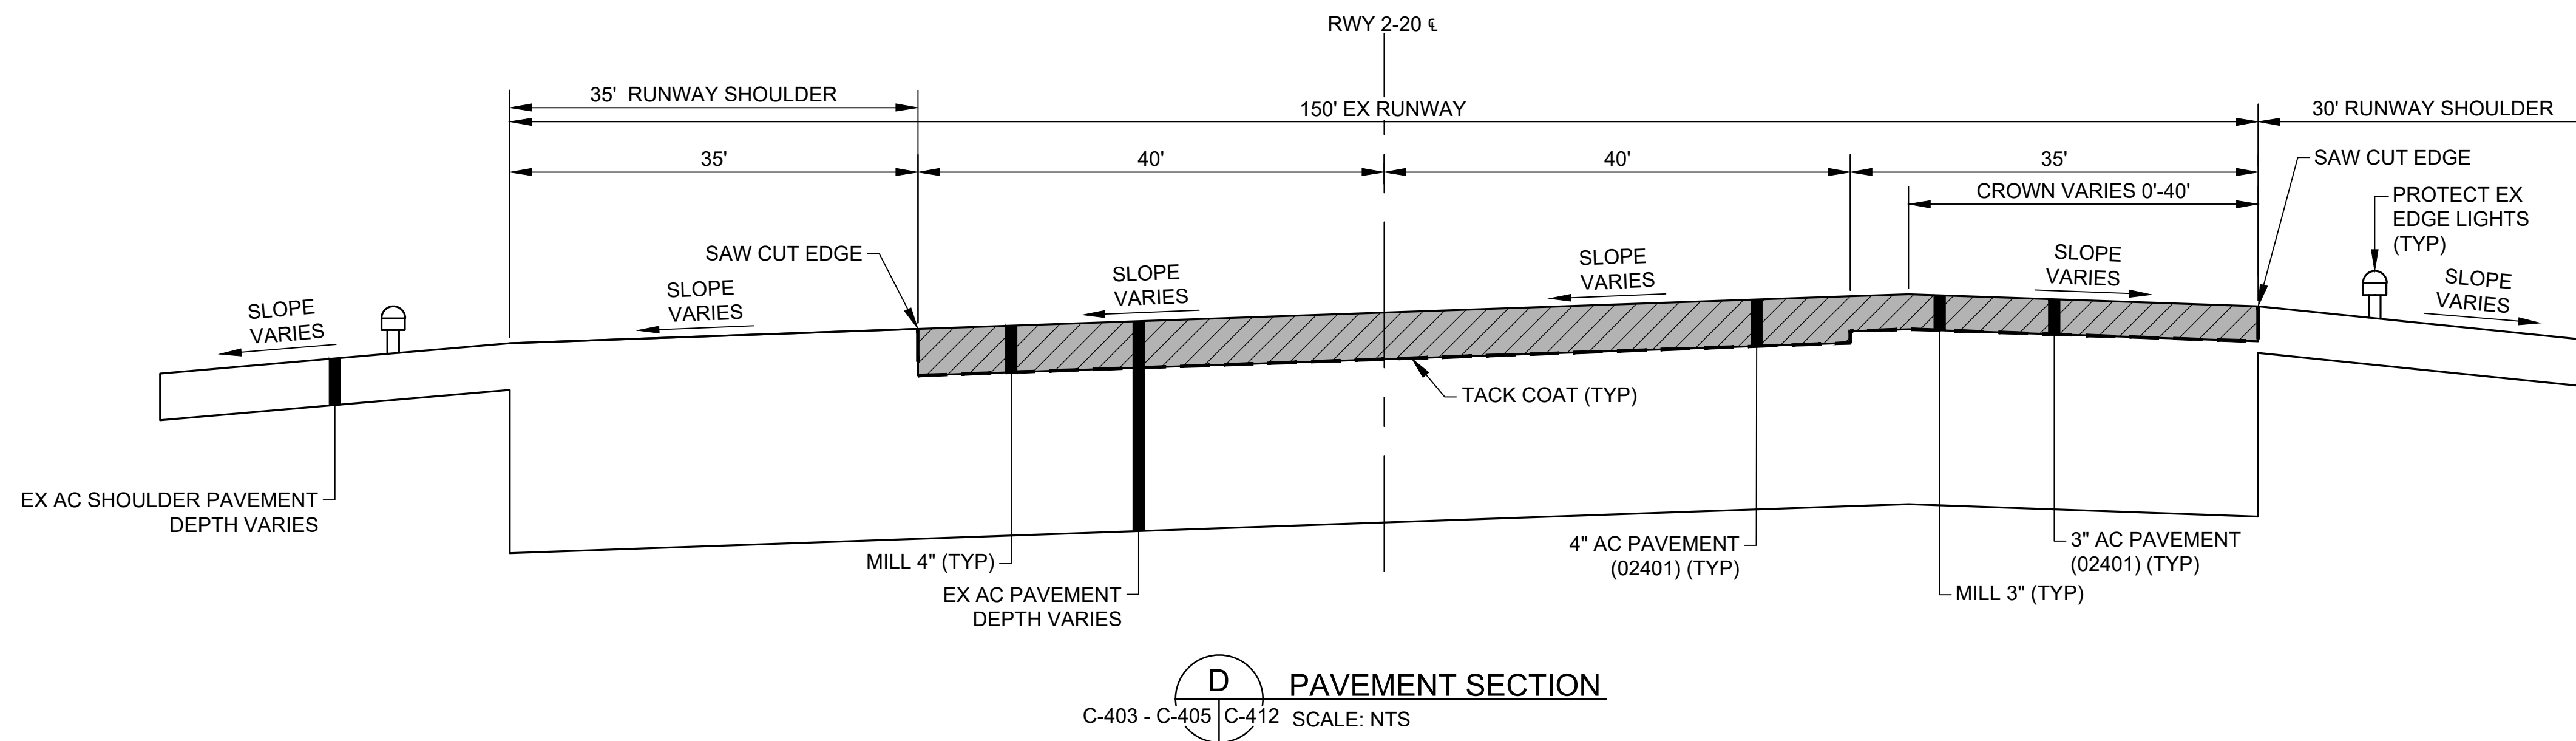

NOTES:

- AC EX PAVEMENT THICKNESS VARIES. REFER TO BORING LOCATION PLAN (DWG NO G-104) FOR AC THICKNESS AND VARIOUS LOCATIONS ON RUNWAY.