

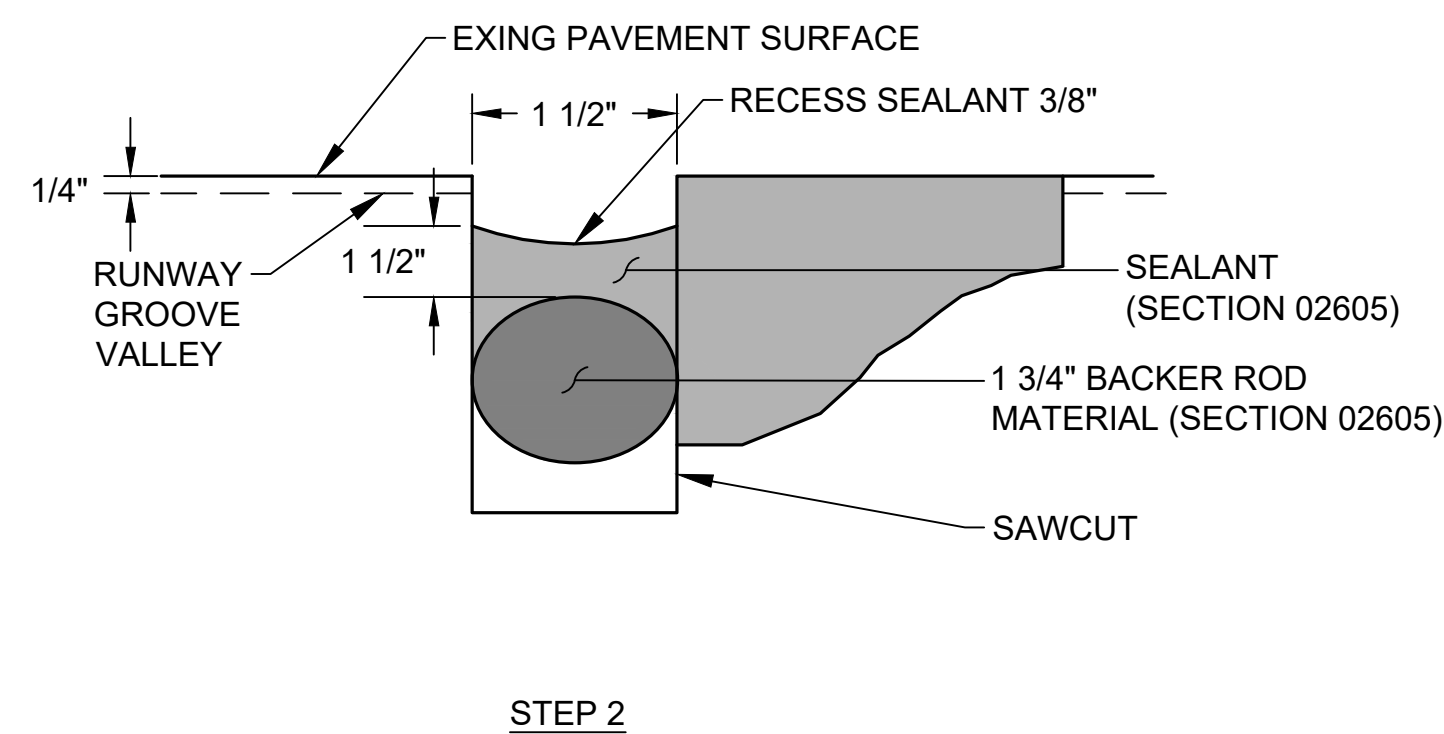
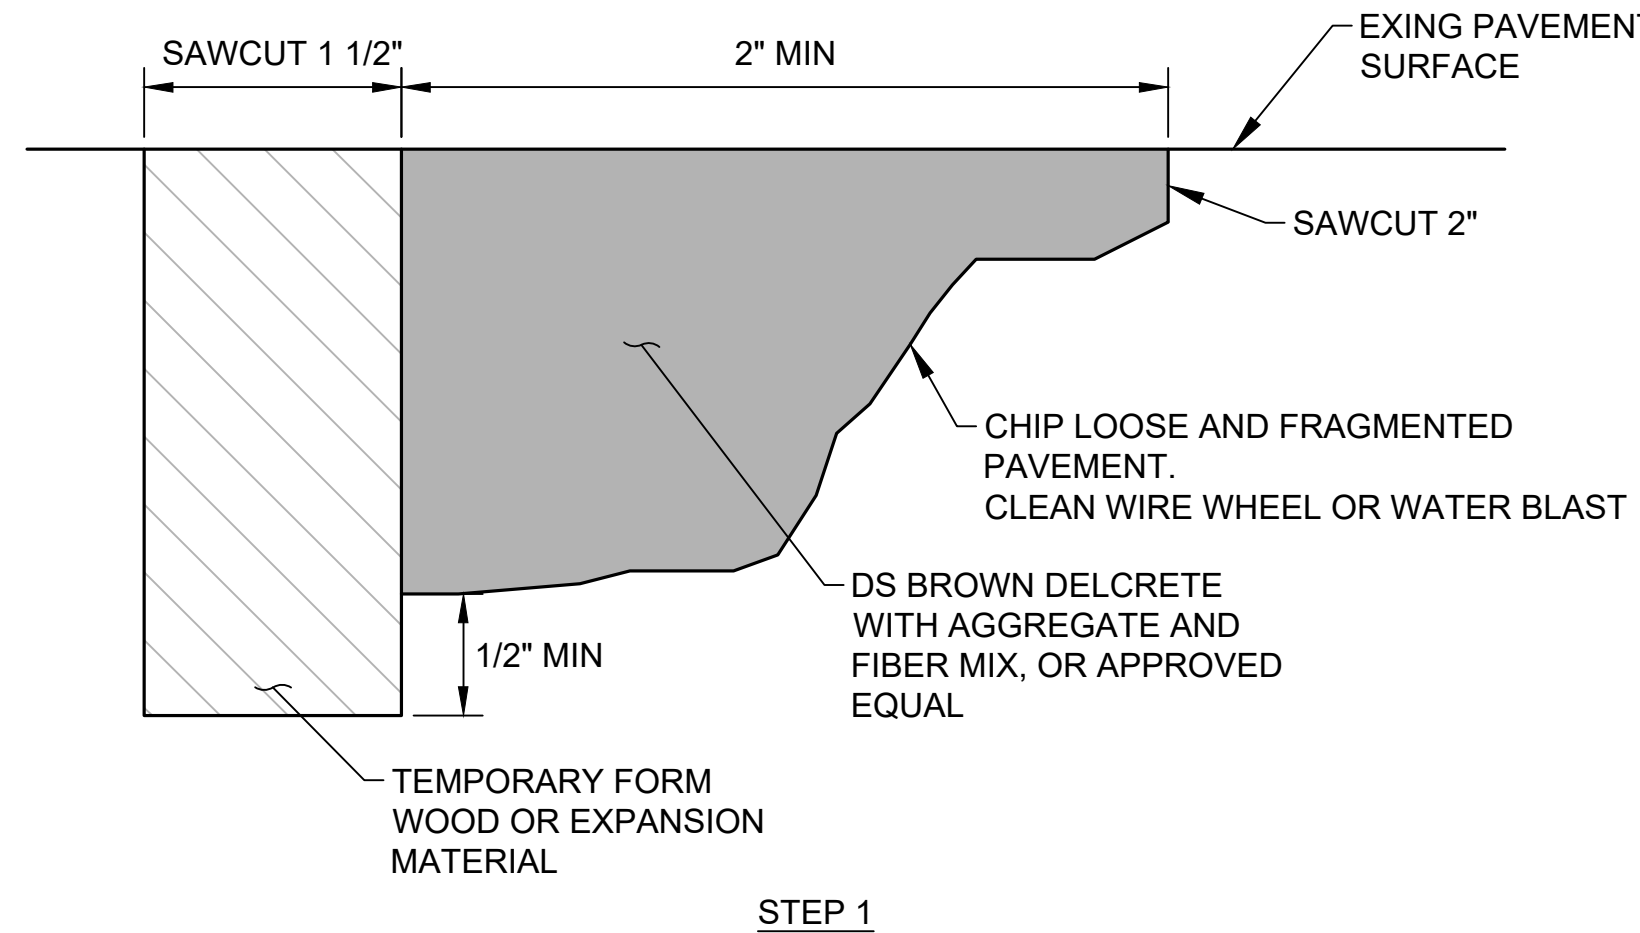
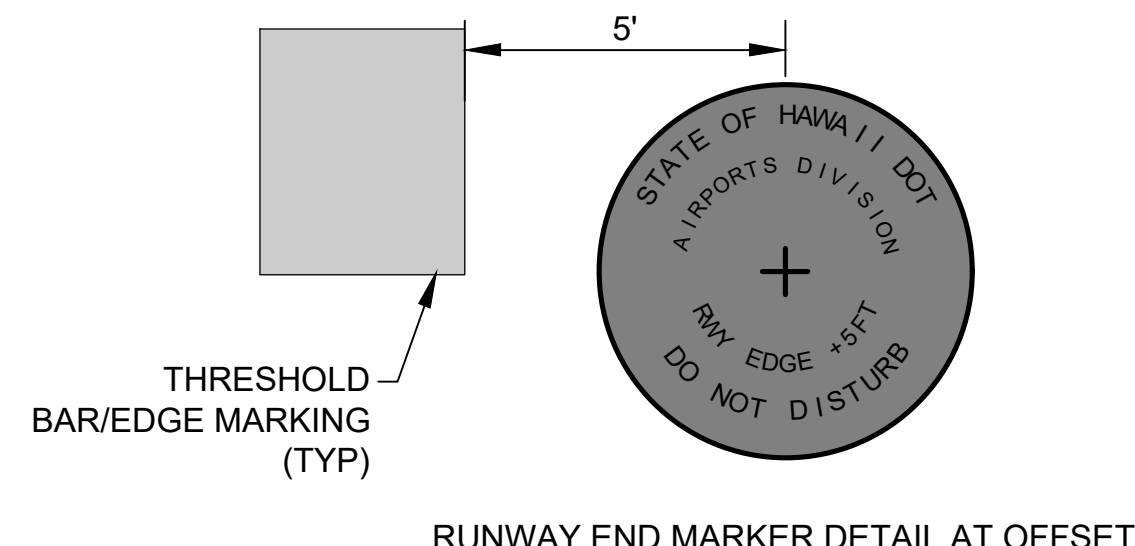


1 CRACK SEALANT DETAILS
C-410 SCALE: NTS

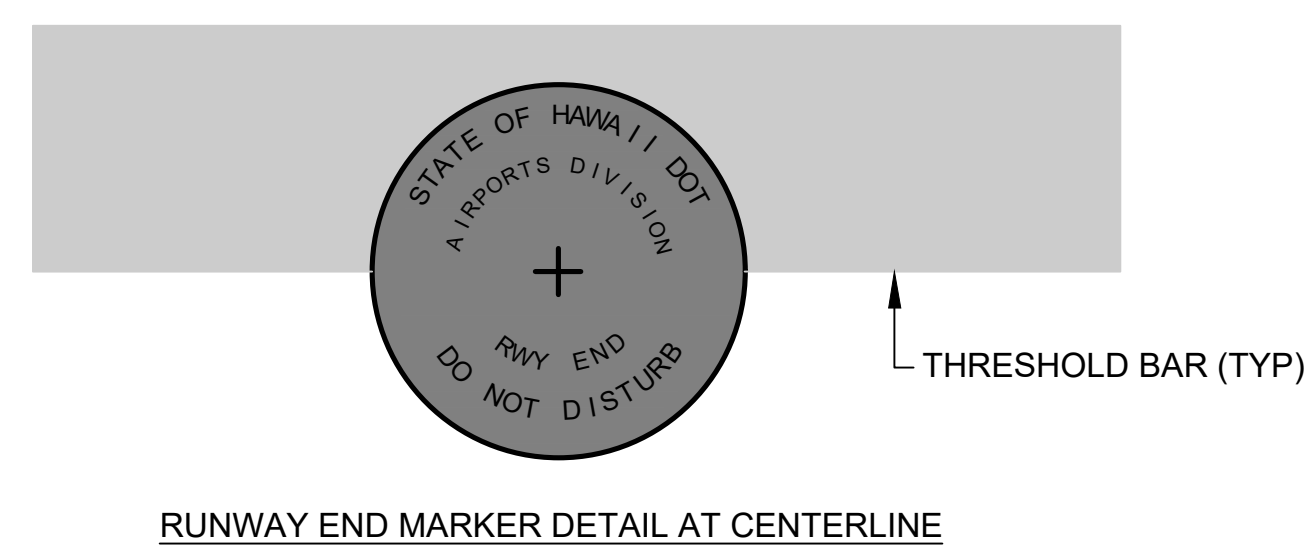

2 SPALL REPAIR
C-410 SCALE: NTS

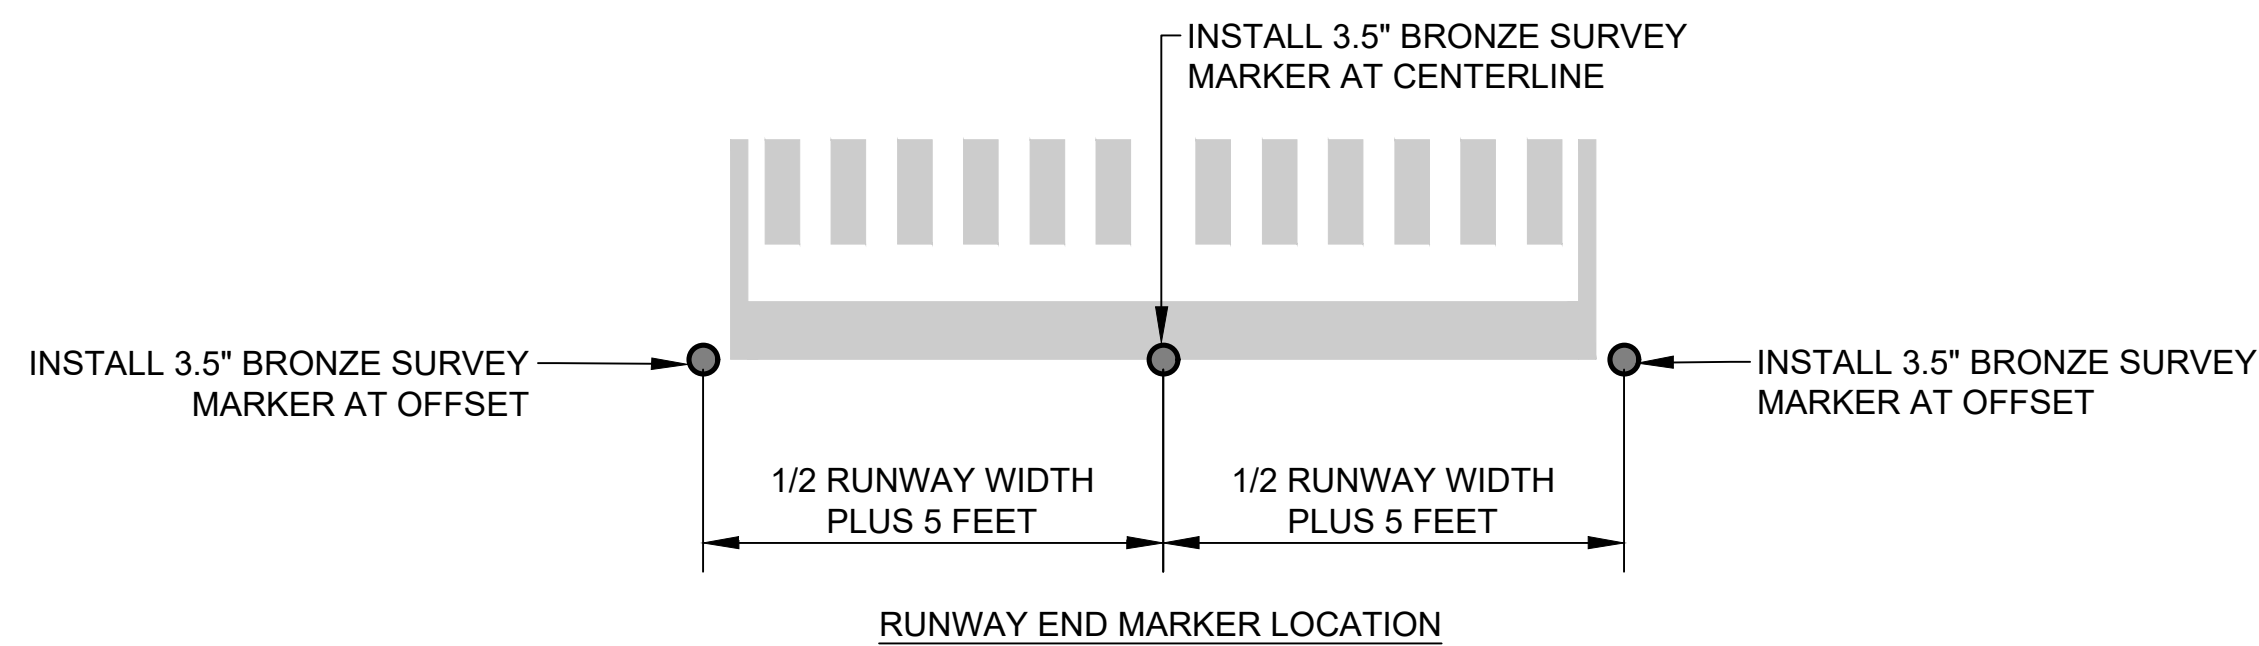

3 RUNWAY END MARKER
C-401, C-406 C-410 SCALE: NTS



I HEREBY CERTIFY THAT THIS
WORK WAS PREPARED BY ME
OR UNDER MY SUPERVISION
Signature: Shannon Rachel Holm
4/30/24
Expiration Date

DSGN.	DRWN.	CHKD.	APPD.
TR	NM	AC	SH

KEY PLAN / NOTES:

NO.	DATE	REVISIONS
-----	------	-----------

CONSTRUCTION DOCUMENTS
NOVEMBER 2022
DATE

PROJECT TITLE :

RESURFACE RUNWAY 2-20

AT
KAHULUI AIRPORT
KAHULUI, MAUI, HAWAII

PROJECT NO.:

AM1022-21R

SHEET TITLE:

PAVING DETAILS

DATE :	DWG. NO.
11/2022	C-410
SHEET :	
31 OF 46 SHEETS	