

Airports Division



DEPARTMENT OF TRANSPORTATION
STATE OF HAWAII

PLANS FOR

RESURFACE RUNWAY 2-20


AT

KAHULUI AIRPORT KAHULUI, MAUI, HAWAII PROJECT NO. AM1022-21R

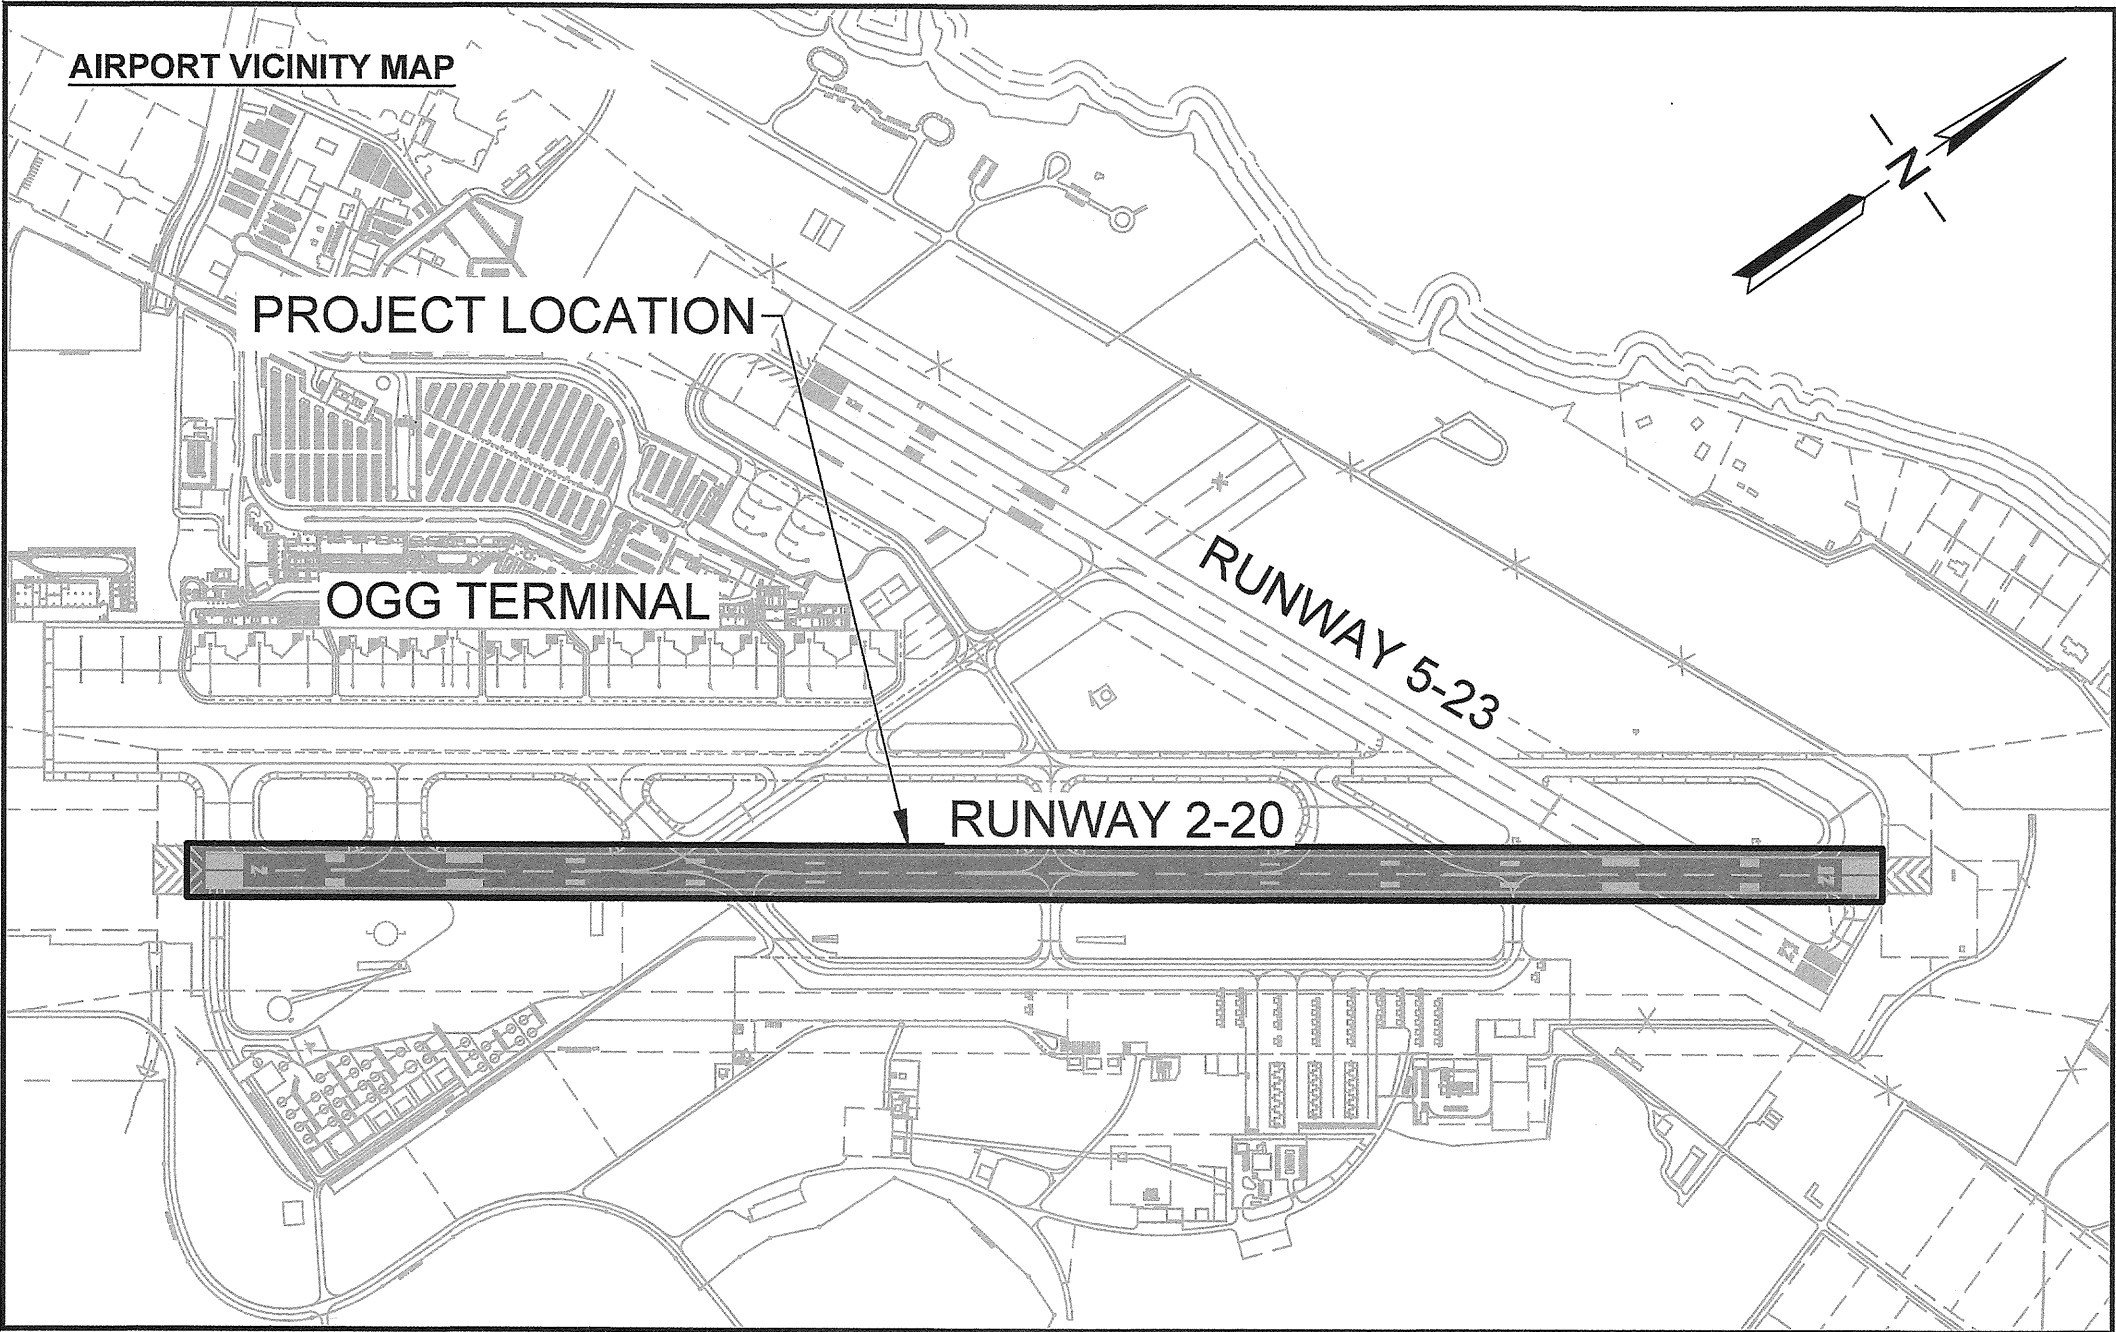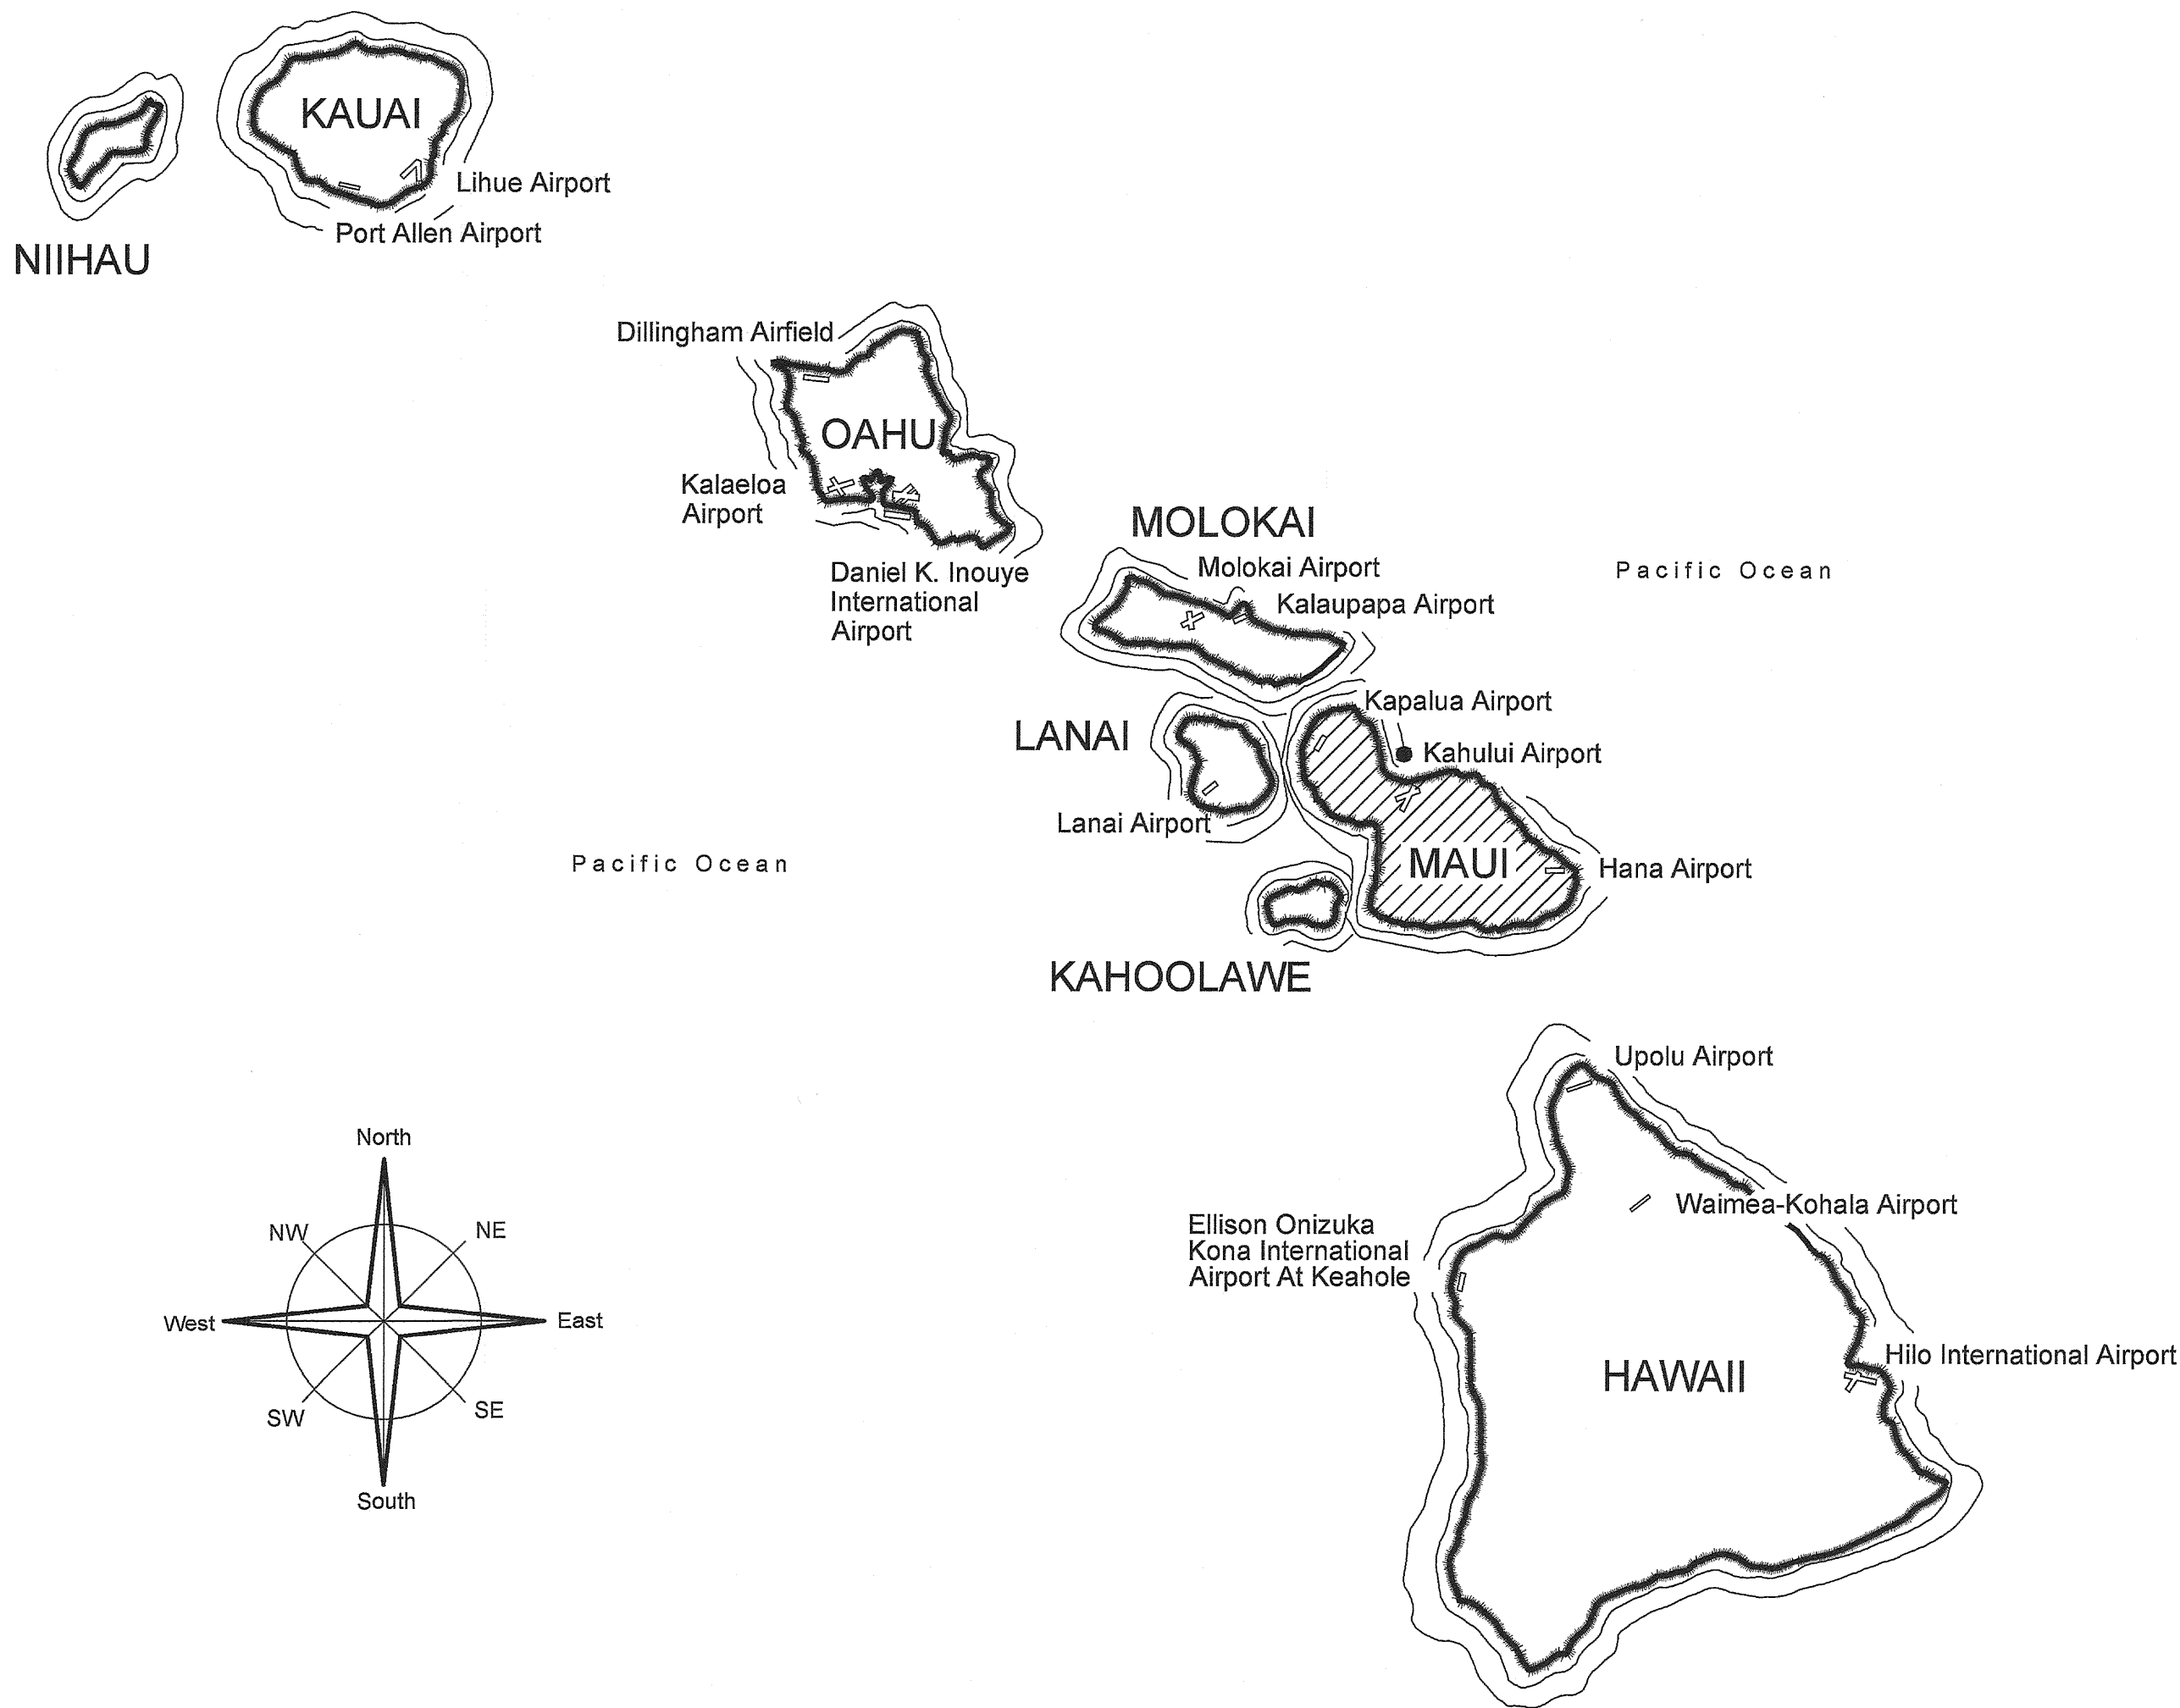

PROJECT TEAM

CIVIL:
ORION ENGINEERS & ASSOC
1003 BISHOP STREET, STE 2020
HONOLULU HI 96813
(808) 282-7986

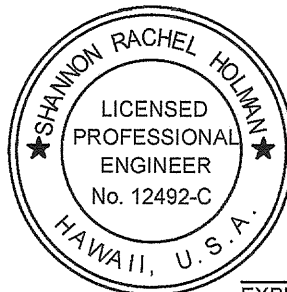


I HEREBY CERTIFY THAT THIS
WORK WAS PREPARED BY ME
OR UNDER MY SUPERVISION

SHANNON HOLMAN
CIVIL ENGINEER

04/30/24
EXPIRATION DATE


SURVEYOR:
R.M. TOWILL CORPORATION
2024 NORTH KING STREET, SUITE 200
HONOLULU, HAWAII 96819
808-842-1133

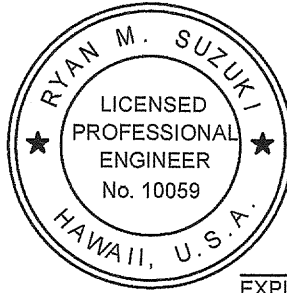


I HEREBY CERTIFY THAT THIS
WORK WAS PREPARED BY ME
OR UNDER MY SUPERVISION

RYAN M. SUZUKI
SURVEYOR

04/30/24
EXPIRATION DATE

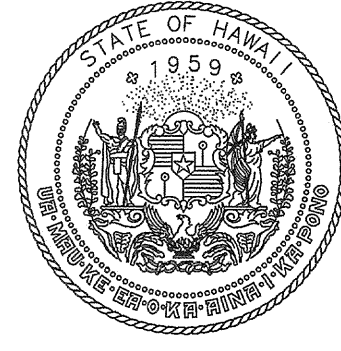

Airports Division
DEPARTMENT OF TRANSPORTATION
STATE OF HAWAII

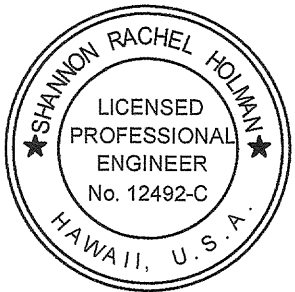

I HEREBY CERTIFY THAT THIS
WORK WAS PREPARED BY ME
OR UNDER MY SUPERVISION

SHANNON HOLMAN
CIVIL ENGINEER

4/30/24
Expiration Date

DSGN.	DRWN.	CHKD.	APPD.
TR	NM	AC	SH

KEY PLAN / NOTES:

NO.	DATE	REVISIONS
-----	------	-----------

CONSTRUCTION DOCUMENTS

NOVEMBER 2022
DATE

PROJECT TITLE :

RESURFACE RUNWAY 2-20

AT
KAHULUI AIRPORT
KAHULUI, MAUI, HAWAII

PROJECT NO.:

AM1022-21R

SHEET TITLE:

TITLE SHEET, PROJECT
LOCATION, & AIRPORT
VICINITY MAP

DATE :

11/2022

SHEET :

1 OF 46 SHEETS

DWG. NO.

G-101

DEPARTMENT OF TRANSPORTATION
STATE OF HAWAII

APPROVED:

DIRECTOR OF TRANSPORTATION

10/25/22
DATE