


KAHULUI HARBOR

EXISTING PARTIAL PIER 2 PLAN SCALE: 1/8" = 1'-0"

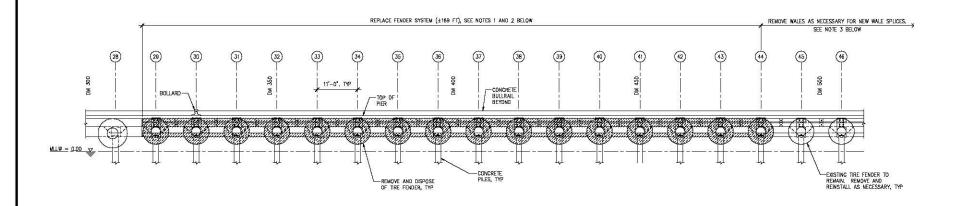



NOTES:

- REMOVE AND DISPOSE OF ALL TIMBER MEMBERS INCLIDING WALES, CHAFING STRIPS, RUBBING BLOCKS AND BLOCKING.
- REMOVE AND DISPOSE OF ALL FENDER HARDWARE INCLUDING CHAINS, SHACKLES, EYE BOLTS UNLESS NOTED OTHERWISE.
- WALE SPUCES ARE STAGGERED ALONG THE LENGTH OF THE PIER. DEMOLISH WALES SHOWN ON SHEET S-5 BEYOND BENT 44 TO APPROXIMATE NEW SPUCE LOCATIONS.
- CONTRACTOR SHALL FIELD VERIFY WALE LENGTHS AND EXISTING DAMAGE PRIOR TO ORDERING MATERIALS.
- 5. FENDER CHAINS AND SHACKLES NOT SHOWN FOR CLARITY.



STATE OF HAWAII DEPARTMENT OF TRANSPORTATION
HARBORS DIVISION

FENDER REPAIRS AT PIER 1, 2 AND TUG PIER KAHULUI HARBOR, MAUI, HAWAII

SHET TIME EXISTING PARTIAL PIER 2 PLAN AND ELEVATION



DESIGNED BY: GO DRAWN BY: DL DHEXED BY: GM

DATE: 04/2023
SCALE: AS SHOWN S30215

S-4 6 pr 13

MKE

EXISTING PARTIAL PIER 2 ELEVATION SCALE: 1/8" = 1"-0"