



1 STEEL PLATE DETAIL
S-10 SCALE: 1" = 1'-0"

NOTES:

1. FIELD VERIFY LOCATION AND SPACING BOLT PRIOR TO PLATE FABRICATION.
2. REPLACE ALL BOLTS CONNECTED TO WALES.

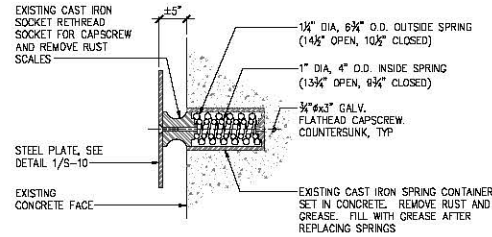


2 SPRING ASSEMBLY DETAIL
S-10 SCALE: 1" = 1'-0"

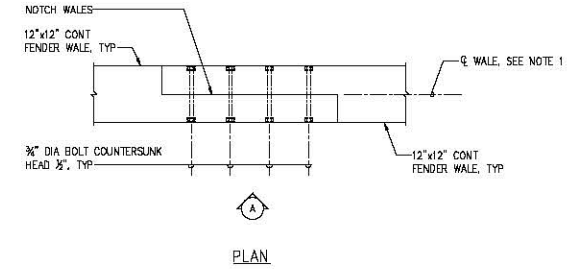


3 WALE SPLICE DETAIL
S-10 SCALE: 1" = 1'-0"

NOTES:

1. FOR SPLICE AT EXISTING WALE, LOCATE NOTCH AT CENTERLINE OF EXISTING WALE.

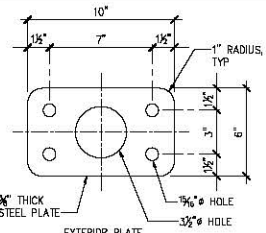


4 TIRE GROMMET DETAIL
S-10 SCALE: 3" = 1'-0"

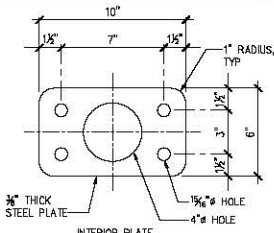


ELEVATION

NOTES:


1. TIRE GROMMETS SHALL BE HOT DIPPED GALVANIZED AFTER FABRICATION.
2. ROTATE TIRE AND INSTALL TIRE GROMMETS INTO UNDAMAGED AREA OF RUBBER TIRE CASING.

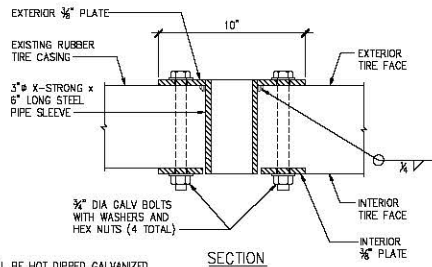


SECTION

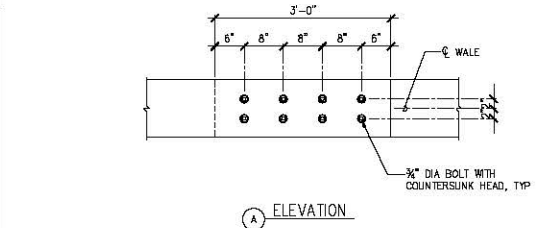

ELEVATION

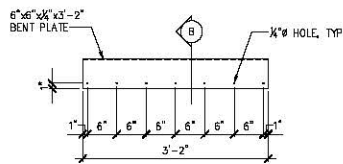


5 BENT PLATE DETAIL
S-10 SCALE: 1" = 1'-0"

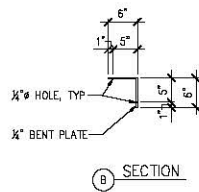

SECTION

NOTE:


SECURE WITH 3/8" x 4" STAINLESS STEEL SCREWS.

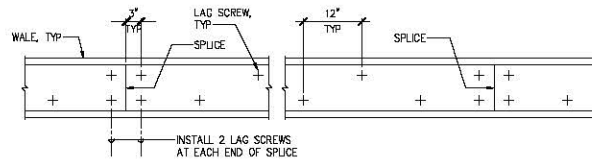

6 CHAFING STRIP DETAIL
S-10 SCALE: 1" = 1'-0"

NOTES:

1. LAG SCREWS SHALL BE 3/4" DIA x 10" LONG AT 24" STAGGERED WITH COUNTERSUNK HEAD AT SPACING AS SHOWN.
2. DO NOT DAMAGE BAR REINFORCING IN WALES BEYOND.

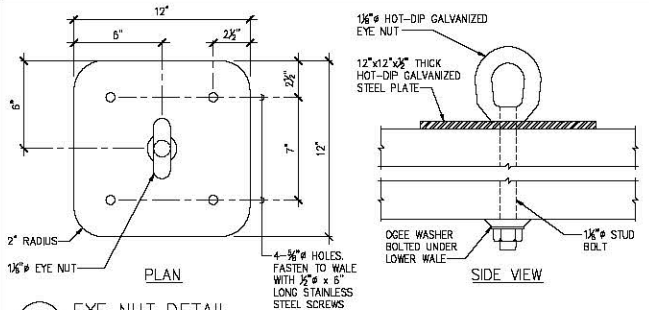

7 EYE NUT DETAIL
S-10 SCALE: 3" = 1'-0"

	DATE	5/23/23	ADDENDUM NO. 1	NAME	
	DESIGNED BY	DL	CHECKED BY	GM	
	STATE OF HAWAII DEPARTMENT OF TRANSPORTATION HARBORS DIVISION				
	JOB TITLE FENDER REPAIRS AT PIER 1, 2 AND TUG PIER KAHULUI HARBOR, MAUI, HAWAII				
	SHEET TITLE FENDER DETAILS				
THE WORK WAS PREPARED BY ME OR UNDER MY SUPERVISION DATE: 4-30-24 WME ASSOCIATES LLC		JOB NUMBER S30215		SHEET S-10 12 of 13 SHEETS	