


PARTIAL PIER 1 REPAIR PLAN

SCALE: 3/16" = 1'-0"



KAHALUI HARBOR

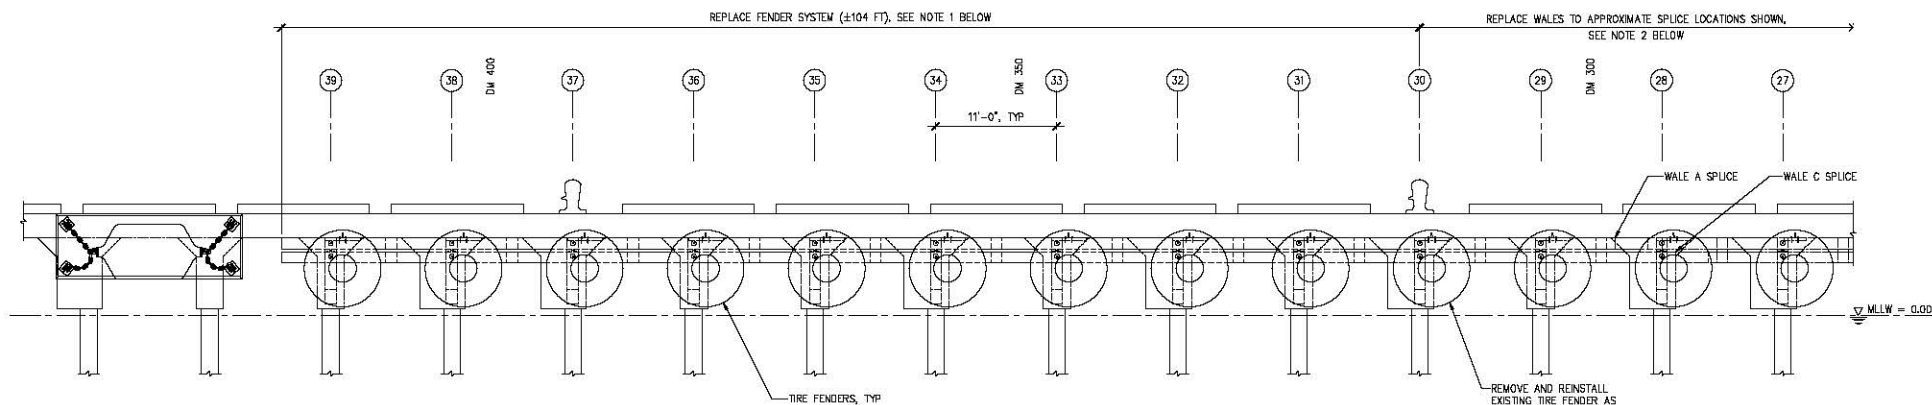

PARTIAL PIER 1 REPAIR ELEVATION

SCALE: 3/16" = 1'-0"

NOTES:

- FENDER REPLACEMENT SHALL INCLUDE REPLACING ALL TIMBER MEMBERS AND HARDWARE. TIMBER MEMBERS INCLUDING WALES, CHAFING STRIPS, RUBBING BLOCKS AND BLOCKING. HARDWARE SHALL INCLUDE CHAINS, SHACKLES, EYE BOLTS UNLESS NOTED OTHERWISE.
- WALES SHALL BE REPLACED TO APPROXIMATE SPLICE LOCATIONS SHOWN. CONTRACTOR TO FIELD VERIFY SPLICE LOCATIONS. MINIMUM EXISTING AND NEW WALE LENGTHS SHALL BE 16'-0" AND SPAN AT LEAST 1 BAY. CONTRACTOR SHALL STAGGER SPLICES SUCH THAT NO MORE THAN ONE TOP AND ONE BOTTOM WALE SPLICE ARE LOCATED IN THE SAME BAY.
- FENDER CHAINS, GROMMETS AND SHACKLES NOT SHOWN FOR CLARITY.

	5/23/23		ADDENDUM NO. 1	DATE	BY	APPROVED
	STATE OF HAWAII					
	DEPARTMENT OF TRANSPORTATION					
	HARBORS DIVISION					
JOB TITLE						
FENDER REPAIRS AT PIER 1, 2 AND TUG PIER						
KAHALUI HARBOR, MAUI, HAWAII						
SHEET TITLE						
PARTIAL PIER 1 REPAIR PLAN AND ELEVATION						
DESIGNED BY: GO		DRAWN BY: DL		CHECKED BY: GM		
DATE: 04/20/23		JOB NUMBER: S30215		SCALE: AS SHOWN		
<p>THIS WORK WAS PREPARED BY ME OR UNDER MY SUPERVISION</p> <p>DATE: 04/20/23</p> <p>WIRE ASSOCIATES LLC</p>						