

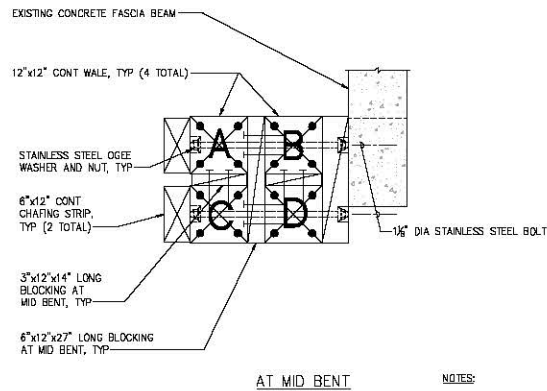


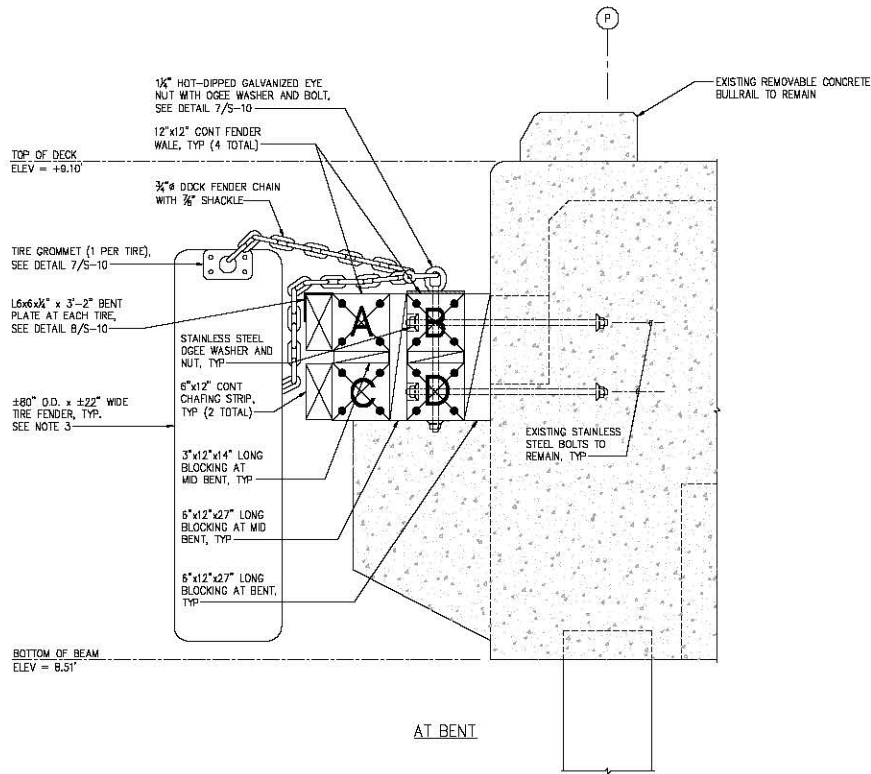

NOTES:


1. 12x12 WALES SHALL BE BAR REINFORCED MOLDED LUMBER. ALL OTHER MEMBERS SHALL BE FIBER REINFORCED MOLDED LUMBER.
2. NAILING FOR BLOCKING SHALL BE 1/2" DIA x 8" LONG STAINLESS STEEL SCREWS WITH COUNTERSUNK HEADS AT 12" SPACING.
3. EXISTING TIRE FENDERS SHALL MAX EXISTING TIRE FENDERS.

2
S-7
REPAIR SECTION AT PIER 1
SCALE: 1" = 1'-0"

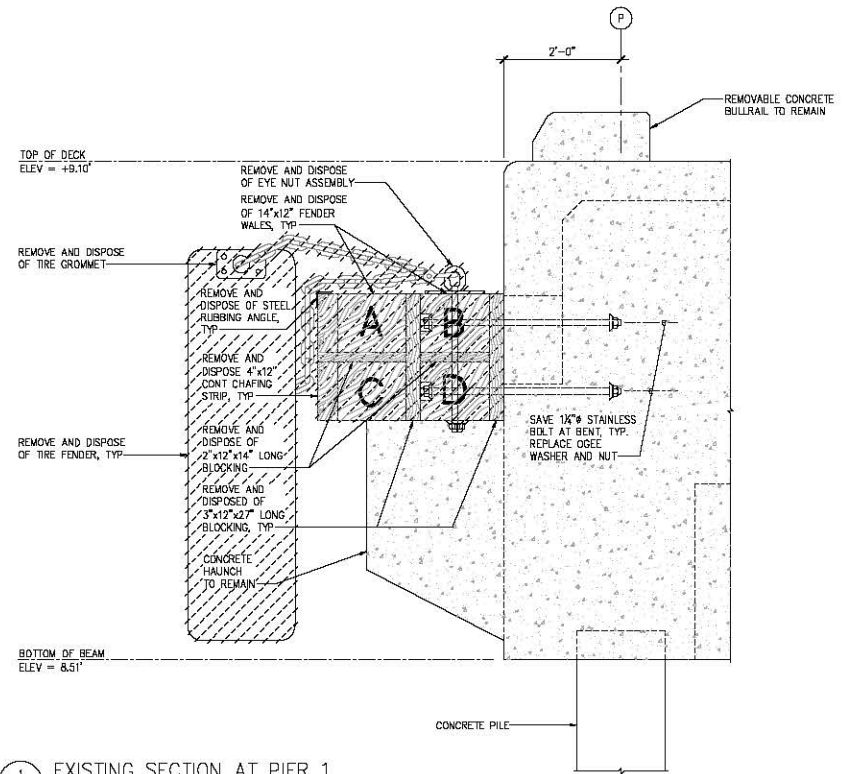


1
S-7
EXISTING SECTION AT PIER 1
SCALE: 1" = 1'-0"


	5/23/23		ADDENDUM NO. 1		MAKE
	REVISION	DATE	DESCRIPTION	BY	APPROVED
	STATE OF HAWAII DEPARTMENT OF TRANSPORTATION HARBORS DIVISION				
	JOB TITLE FENDER REPAIRS AT PIER 1, 2 AND TUG PIER KAHULUI HARBOR, MAUI, HAWAII				
SHEET TITLE			PIER 1 SECTIONS		
THIS WORK WAS PREPARED BY ME OR UNDER MY SUPERVISION DATE: 4-30-24 WME ASSOCIATES LLC			DESIGNED BY: GO DRAWN BY: DL CHECKED BY: GM DATE: 04/20/23 SCALE: AS SHOWN	JOB NUMBER S30215	
					SHEET S-7 9 of 13 SHEETS

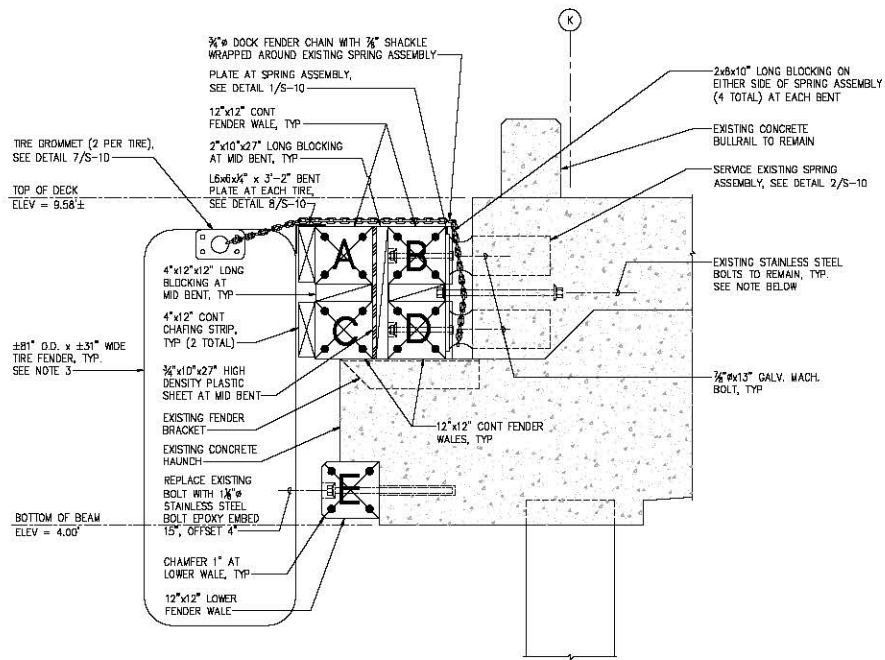

AT BENT

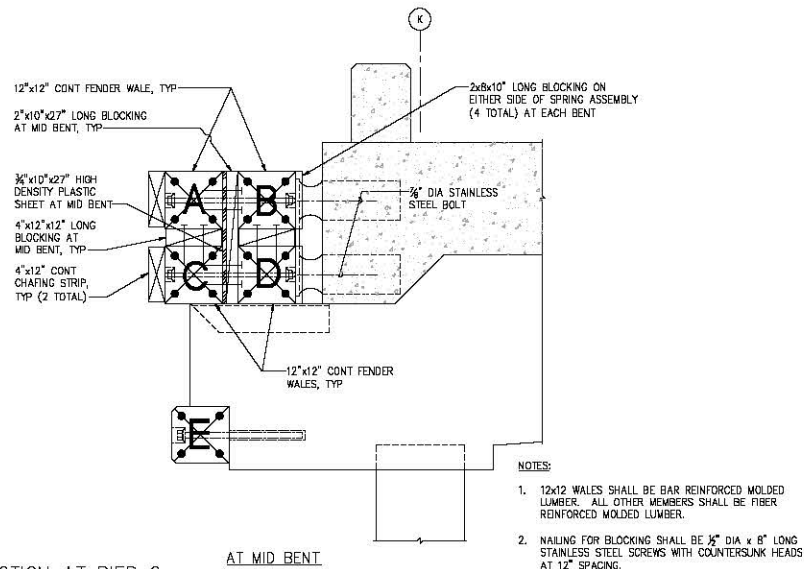

2 REPAIR SECTION AT PIER 2
SCALE: 1" = 1'-0"

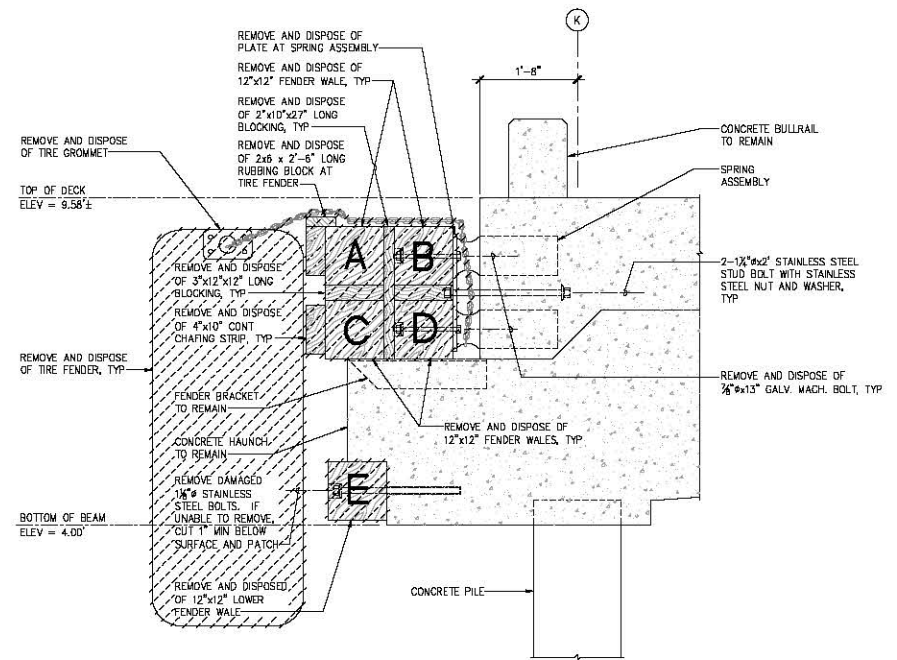

NOTE:

REMOVE WALES, CHAFING STRIPS, RUBBING BLOCKS, BLOCKING, PLATES AND MISCELLANEOUS ITEMS AS SHOWN.

1 EXISTING SECTION AT PIER 2
SCALE: 1" = 1'-0"

	5/23/23		ADDENDUM NO. 1		NAME
	DATE	DESCRIPTION	BY	APPROVED	
	STATE OF HAWAII DEPARTMENT OF TRANSPORTATION HARBORS DIVISION				
	JOB TITLE FENDER REPAIRS AT PIER 1, 2 AND TUG PIER KAHALUI HARBOR, MAUI, HAWAII				
SHEET TITLE PIER 2 SECTIONS					
THE WORK WAS PREPARED BY ME OR UNDER MY SUPERVISION DATE: 4-30-24 BY: [Signature] FIRM: W&E ASSOCIATES LLC		DESIGNED BY: GO DRAWN BY: DL CHECKED BY: GM DATE: 04/20/23 SCALE: AS SHOWN	JOB NUMBER S30215		
SHEET S-8 10 of 13 SHEETS					