



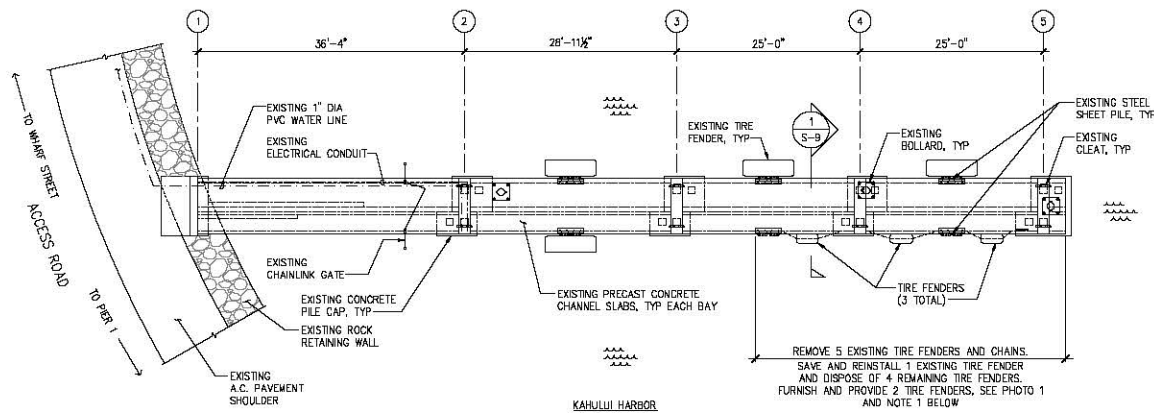

PLAN

SCALE: 1/8" = 1'-0"

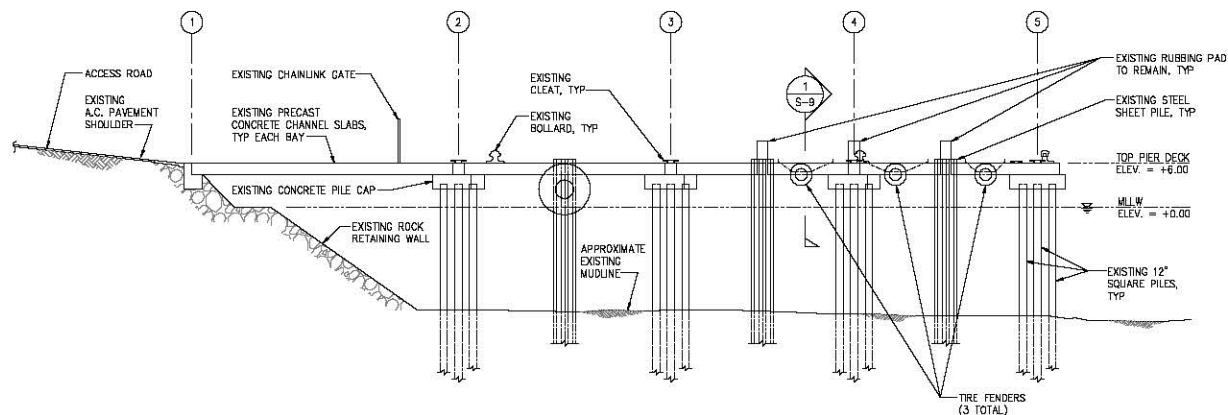

ELEVATION

SCALE: 1/8" = 1'-0"



1 PHOTO

	5/23/23	ADDENDUM NO. 1	MAKE		
	REVISION	DATE	DESCRIPTION	BY	APPROVED
	STATE OF HAWAII DEPARTMENT OF TRANSPORTATION HARBORS DIVISION				
	JOB TITLE FENDER REPAIRS AT PIER 1, 2 AND TUG PIER KAHULUI HARBOR, MAUI, HAWAII				
SHEET TITLE TUG PIER PLAN AND ELEVATION					
THE WORK WAS PREPARED BY ME OR UNDER MY SUPERVISION 5/23/23 GJO WKE ASSOCIATES LLC	DESIGNED BY: GO DRAWN BY: DL CHECKED BY: CM DATE: 04/2023 SCALE: AS SHOWN	JOB NUMBER S30215	SHEET S-6 8 of 13 SHEETS		