



1 TYPE 1 LUMINAIRE
E-6 NOT TO SCALE

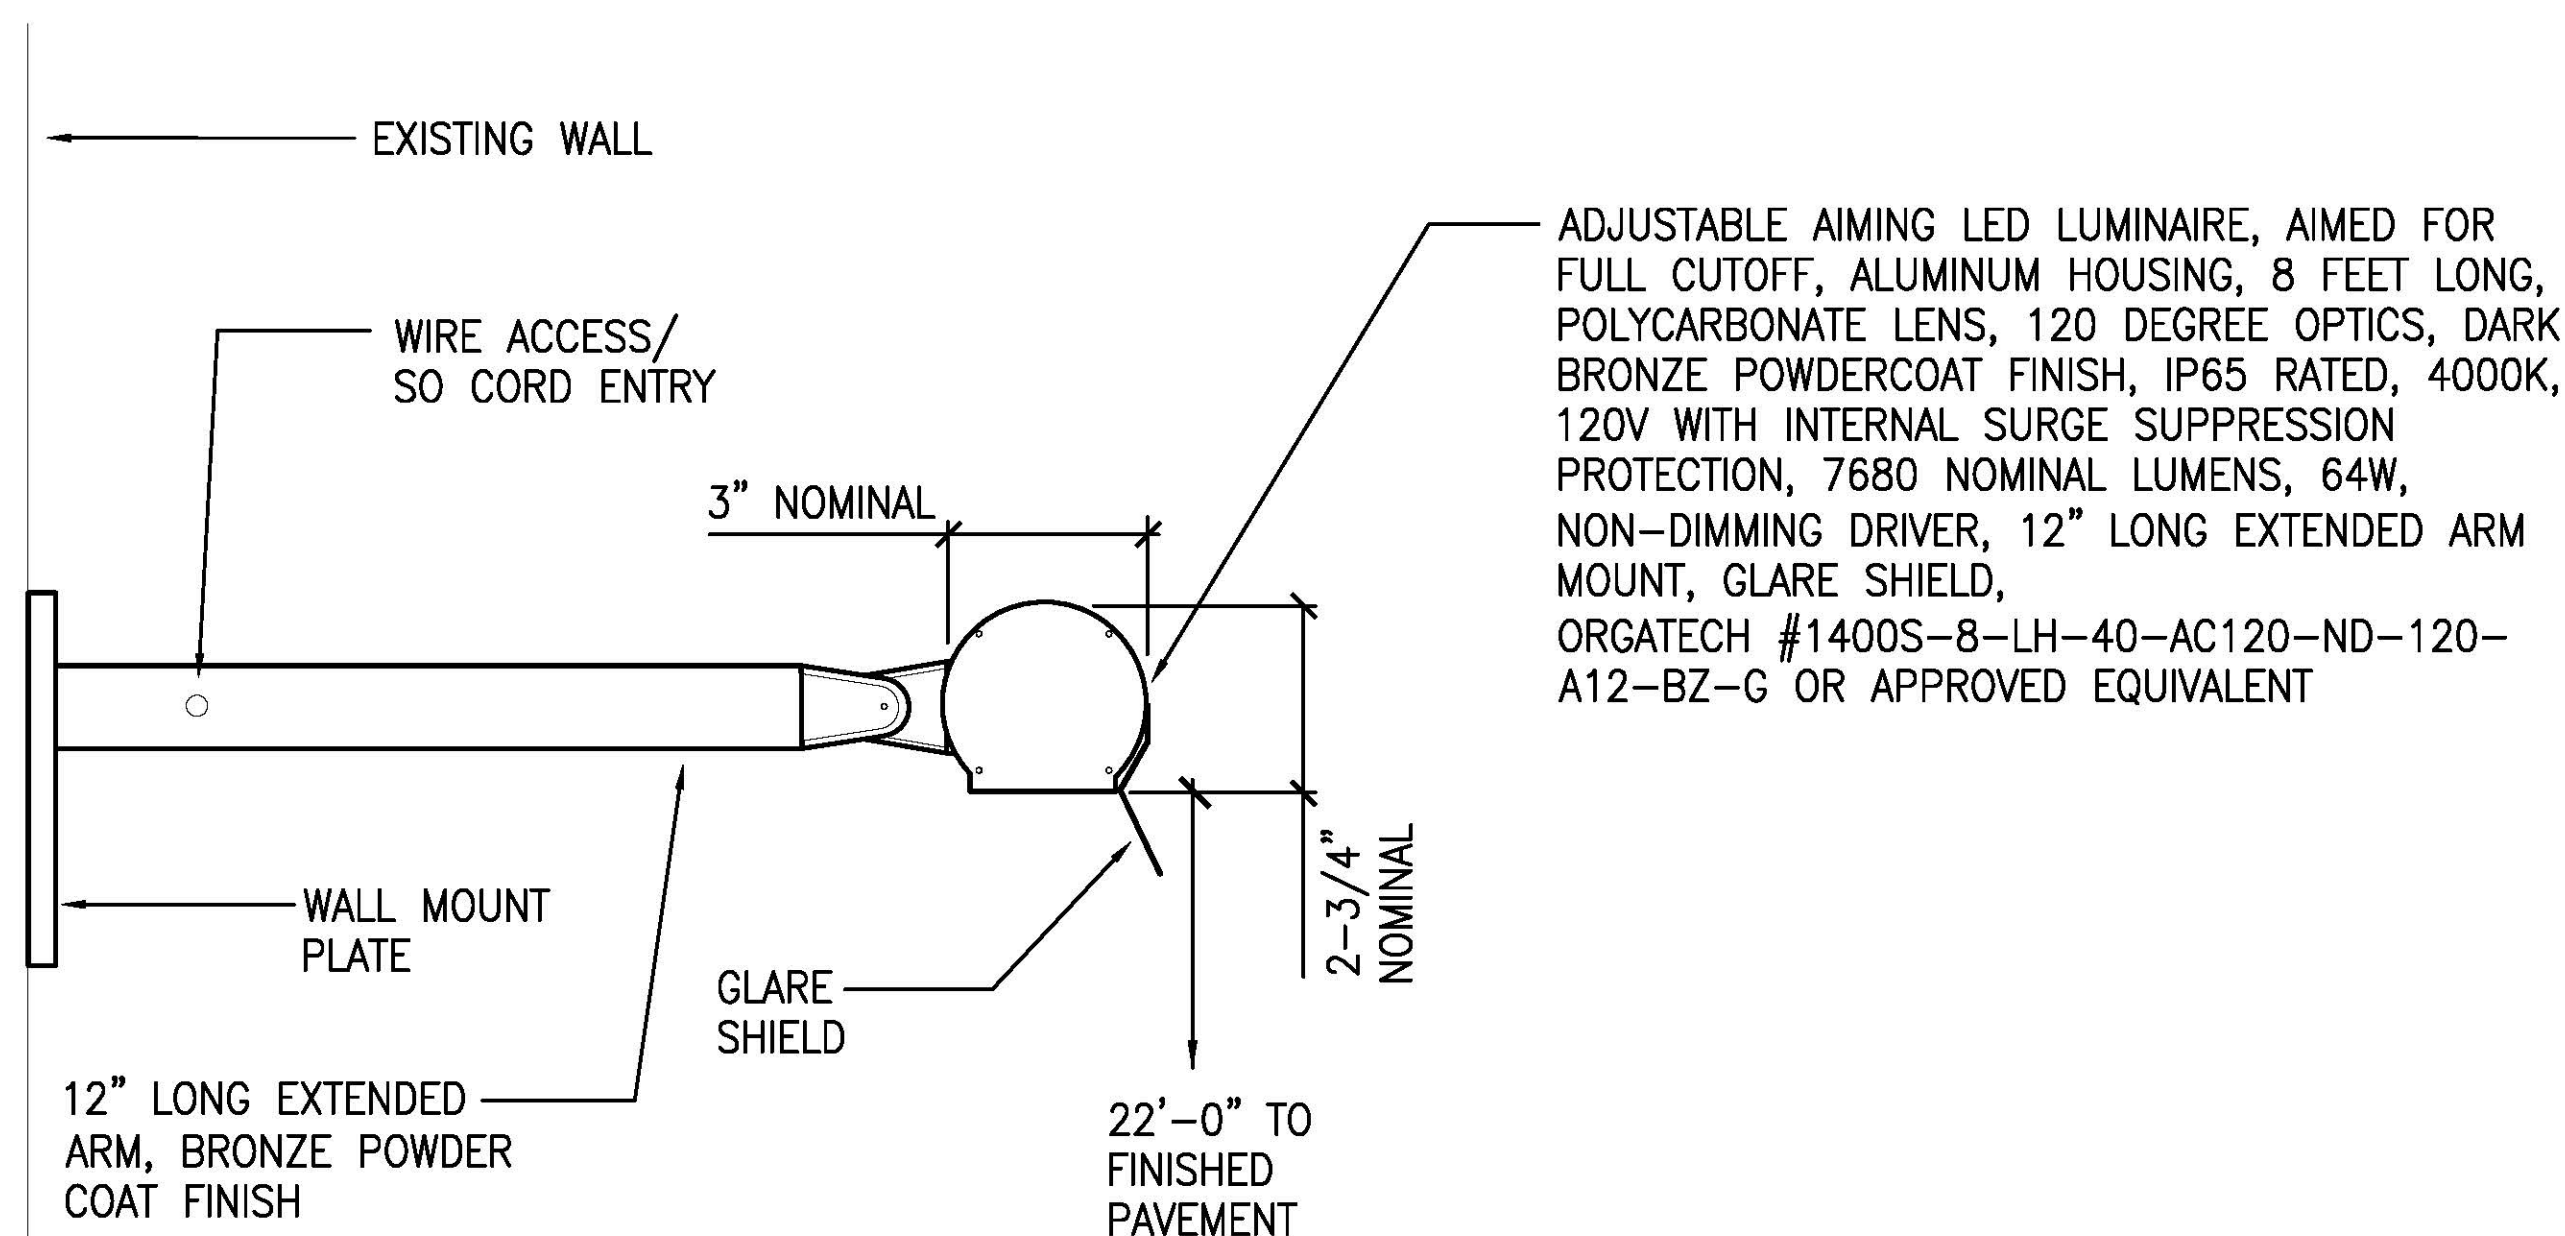

NOTE:


COORDINATE LUMINAIRE AIMING WITH THE HARBORS DIVISION CONSTRUCTION ENGINEER. AIMING ADJUSTMENTS SHALL BE MADE AT NIGHT. ALLOW FOR 2 SEPARATE AIMING ADJUSTMENT VISITS.

3 TYPE 2 LUMINAIRE
E-6 NOT TO SCALE

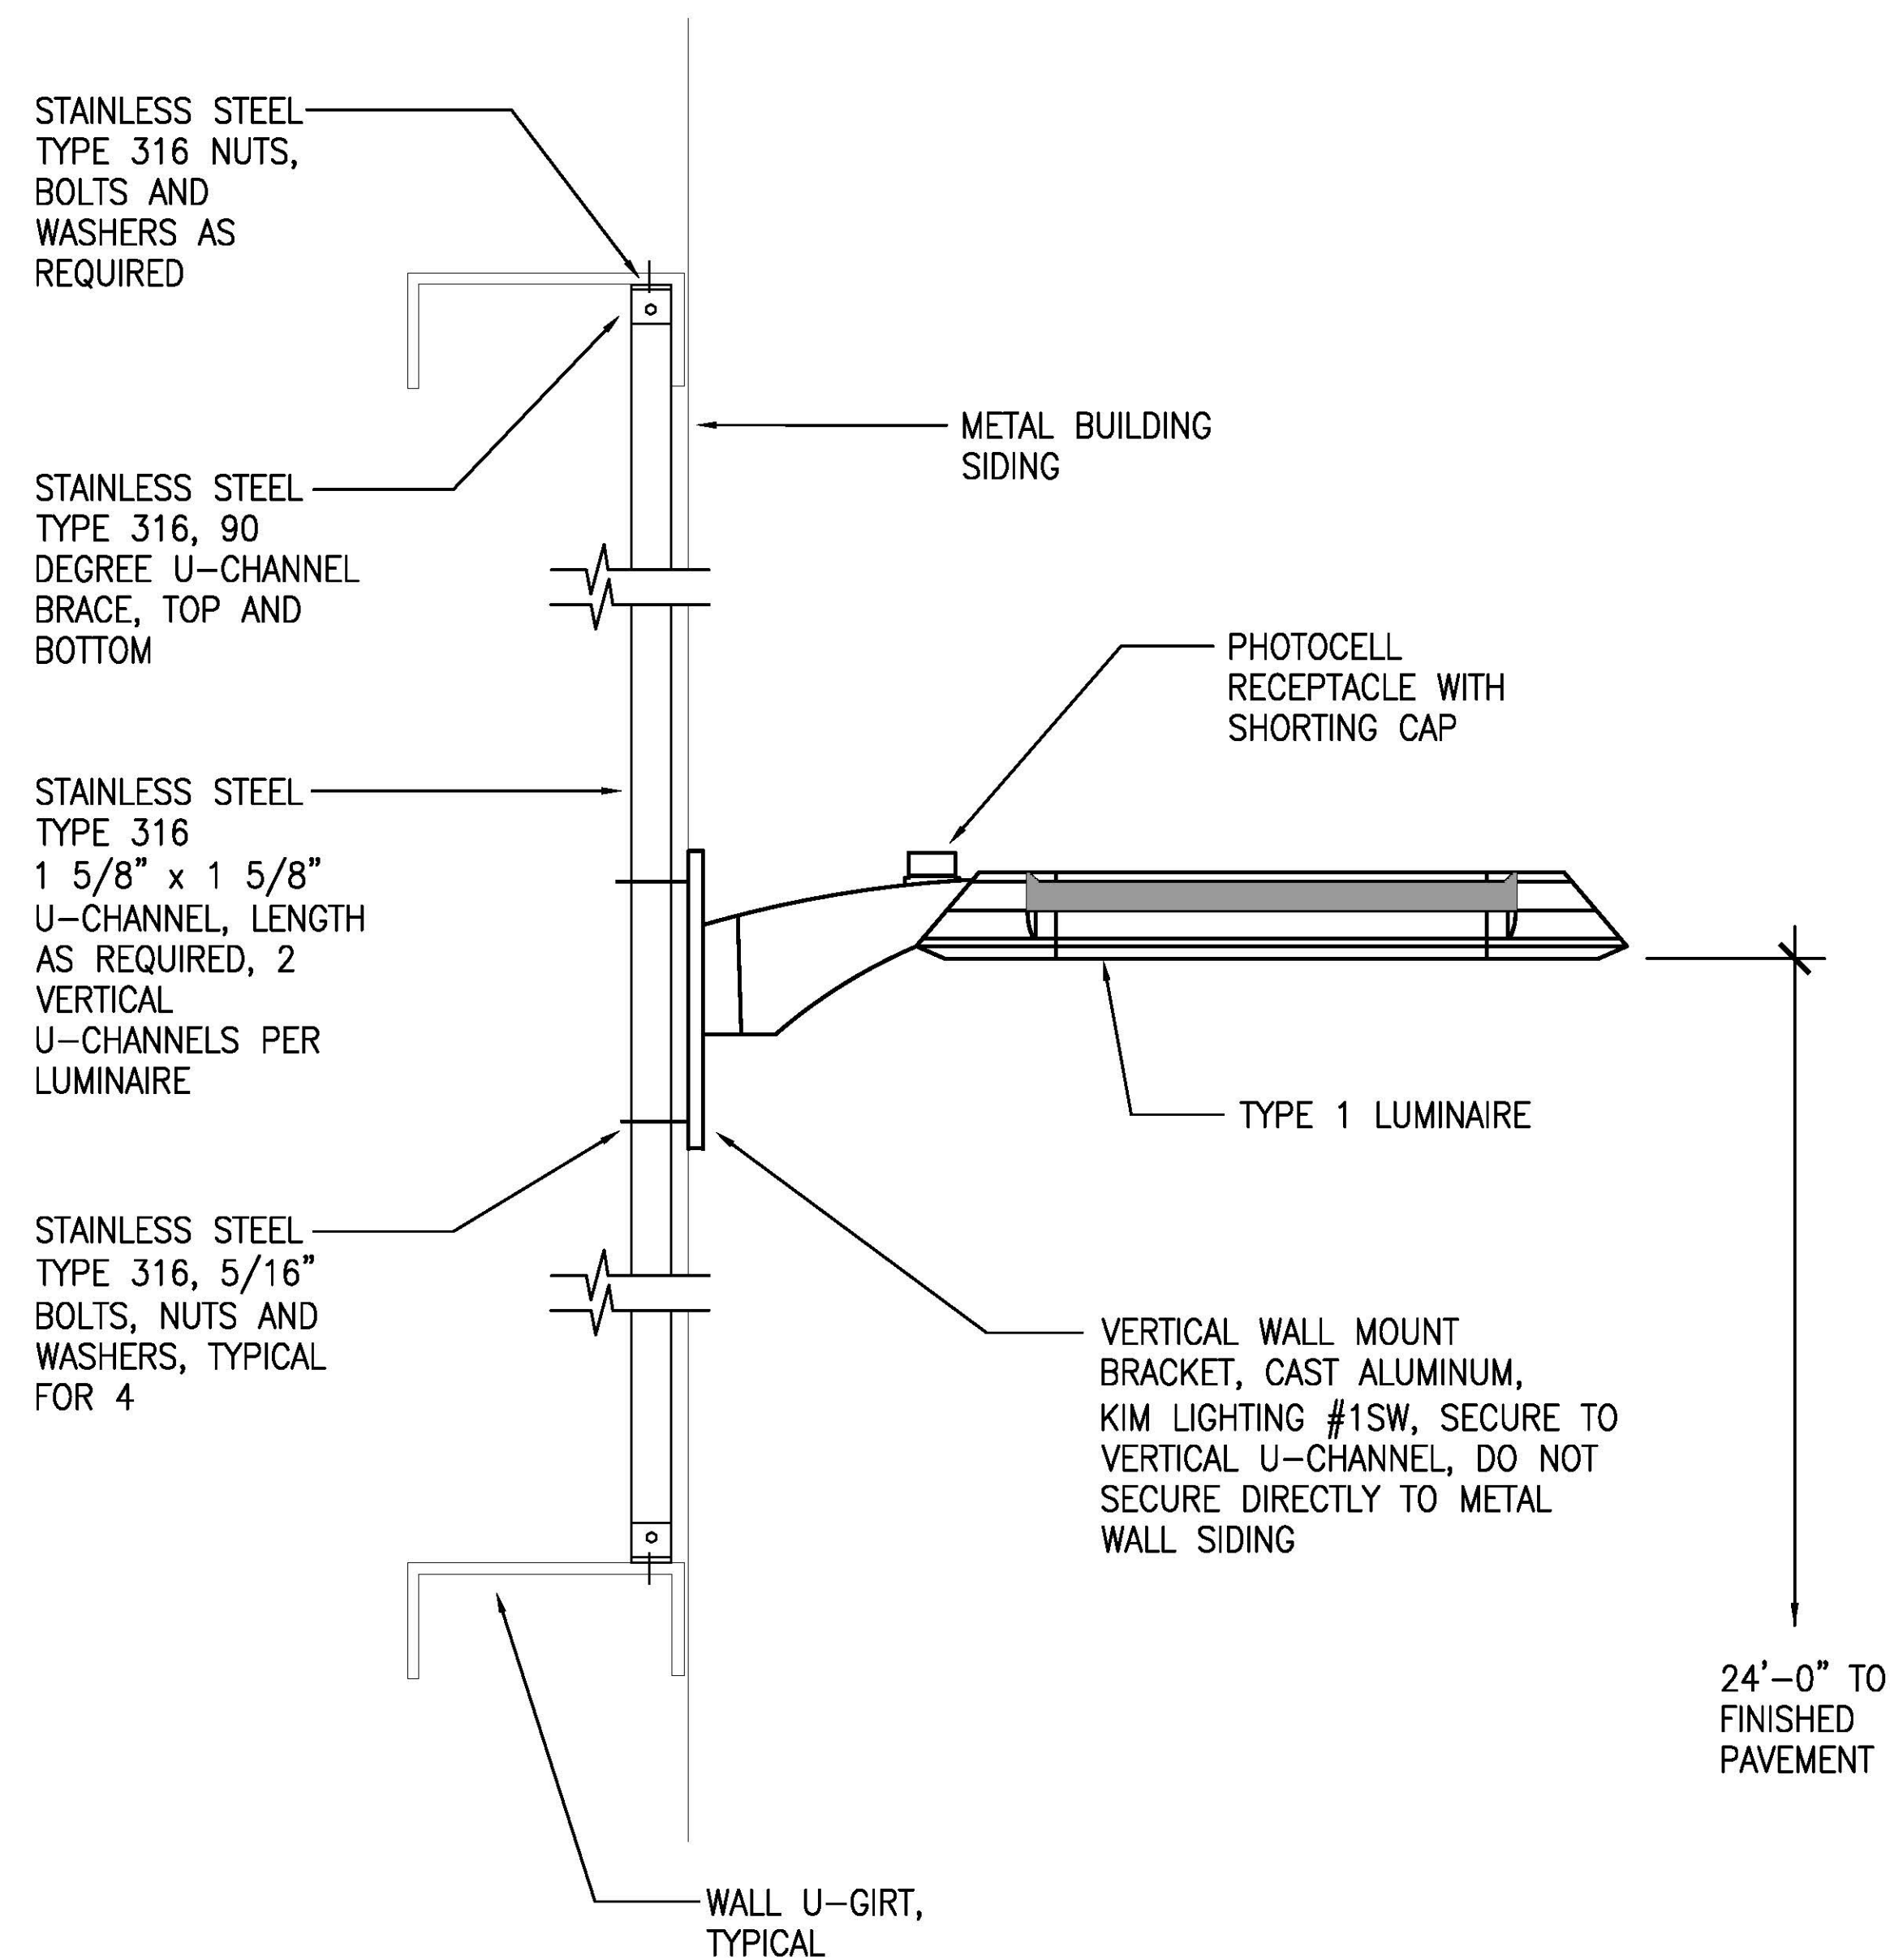

2 TYPE 1 LUMINAIRE MOUNTING DETAIL
E-6 NOT TO SCALE

REVISION	DATE	DESCRIPTION	BY	APPROVED
STATE OF HAWAII DEPARTMENT OF TRANSPORTATION HARBORS DIVISION				
JOB TITLE REPAIR LIGHTING AT PIER 1 SHED KAHULUI HARBOR, MAUI, HAWAII				
SHEET TITLE SHED LIGHTING DETAILS				
DESIGNED BY: MA	JOB NUMBER S30226			SHEET E-6 9 OF 10 SHEETS
DRAWN BY: OL				
CHECKED BY: MA				
DATE: APRIL 2023				
SCALE: AS SHOWN				

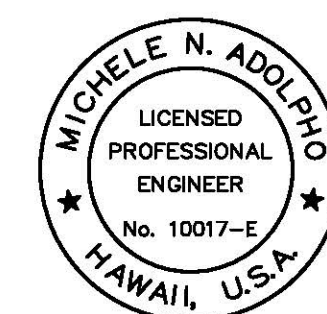

THIS WORK WAS PREPARED BY ME OR UNDER MY SUPERVISION.

Michele N. Adorpio
PROJECT ENGINEER for ECS, Inc.

APRIL 30, 2024
EXPIRATION DATE OF THE LICENSE