


REPAIR LIGHTING AT PIER 1 SHED KAHULUI HARBOR, MAUI, HAWAII

FOR THE
STATE OF HAWAII
DEPARTMENT OF TRANSPORTATION
HARBORS DIVISION
S30226


CONSULTANTS:

ECS, INC.
ELECTRICAL ENGINEER


MKE ASSOCIATES LLC
STRUCTURAL ENGINEER

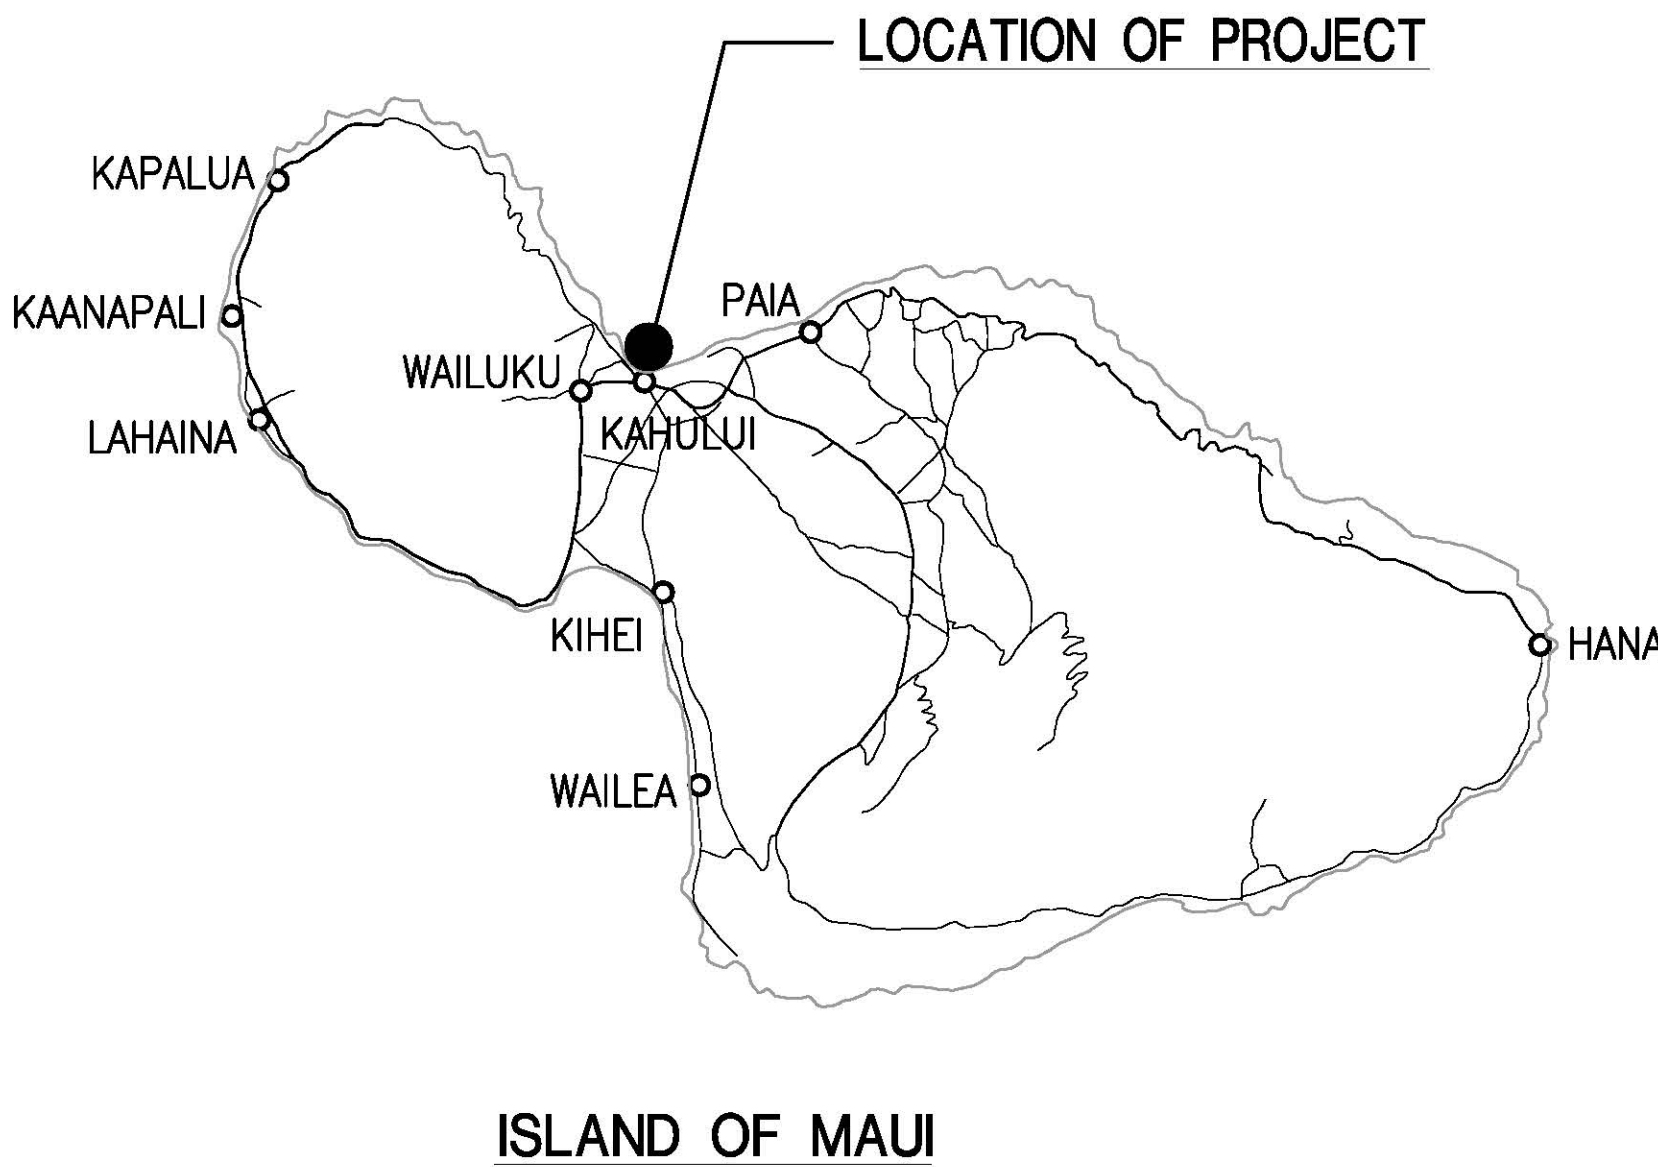


LOCATION MAP
NOT TO SCALE

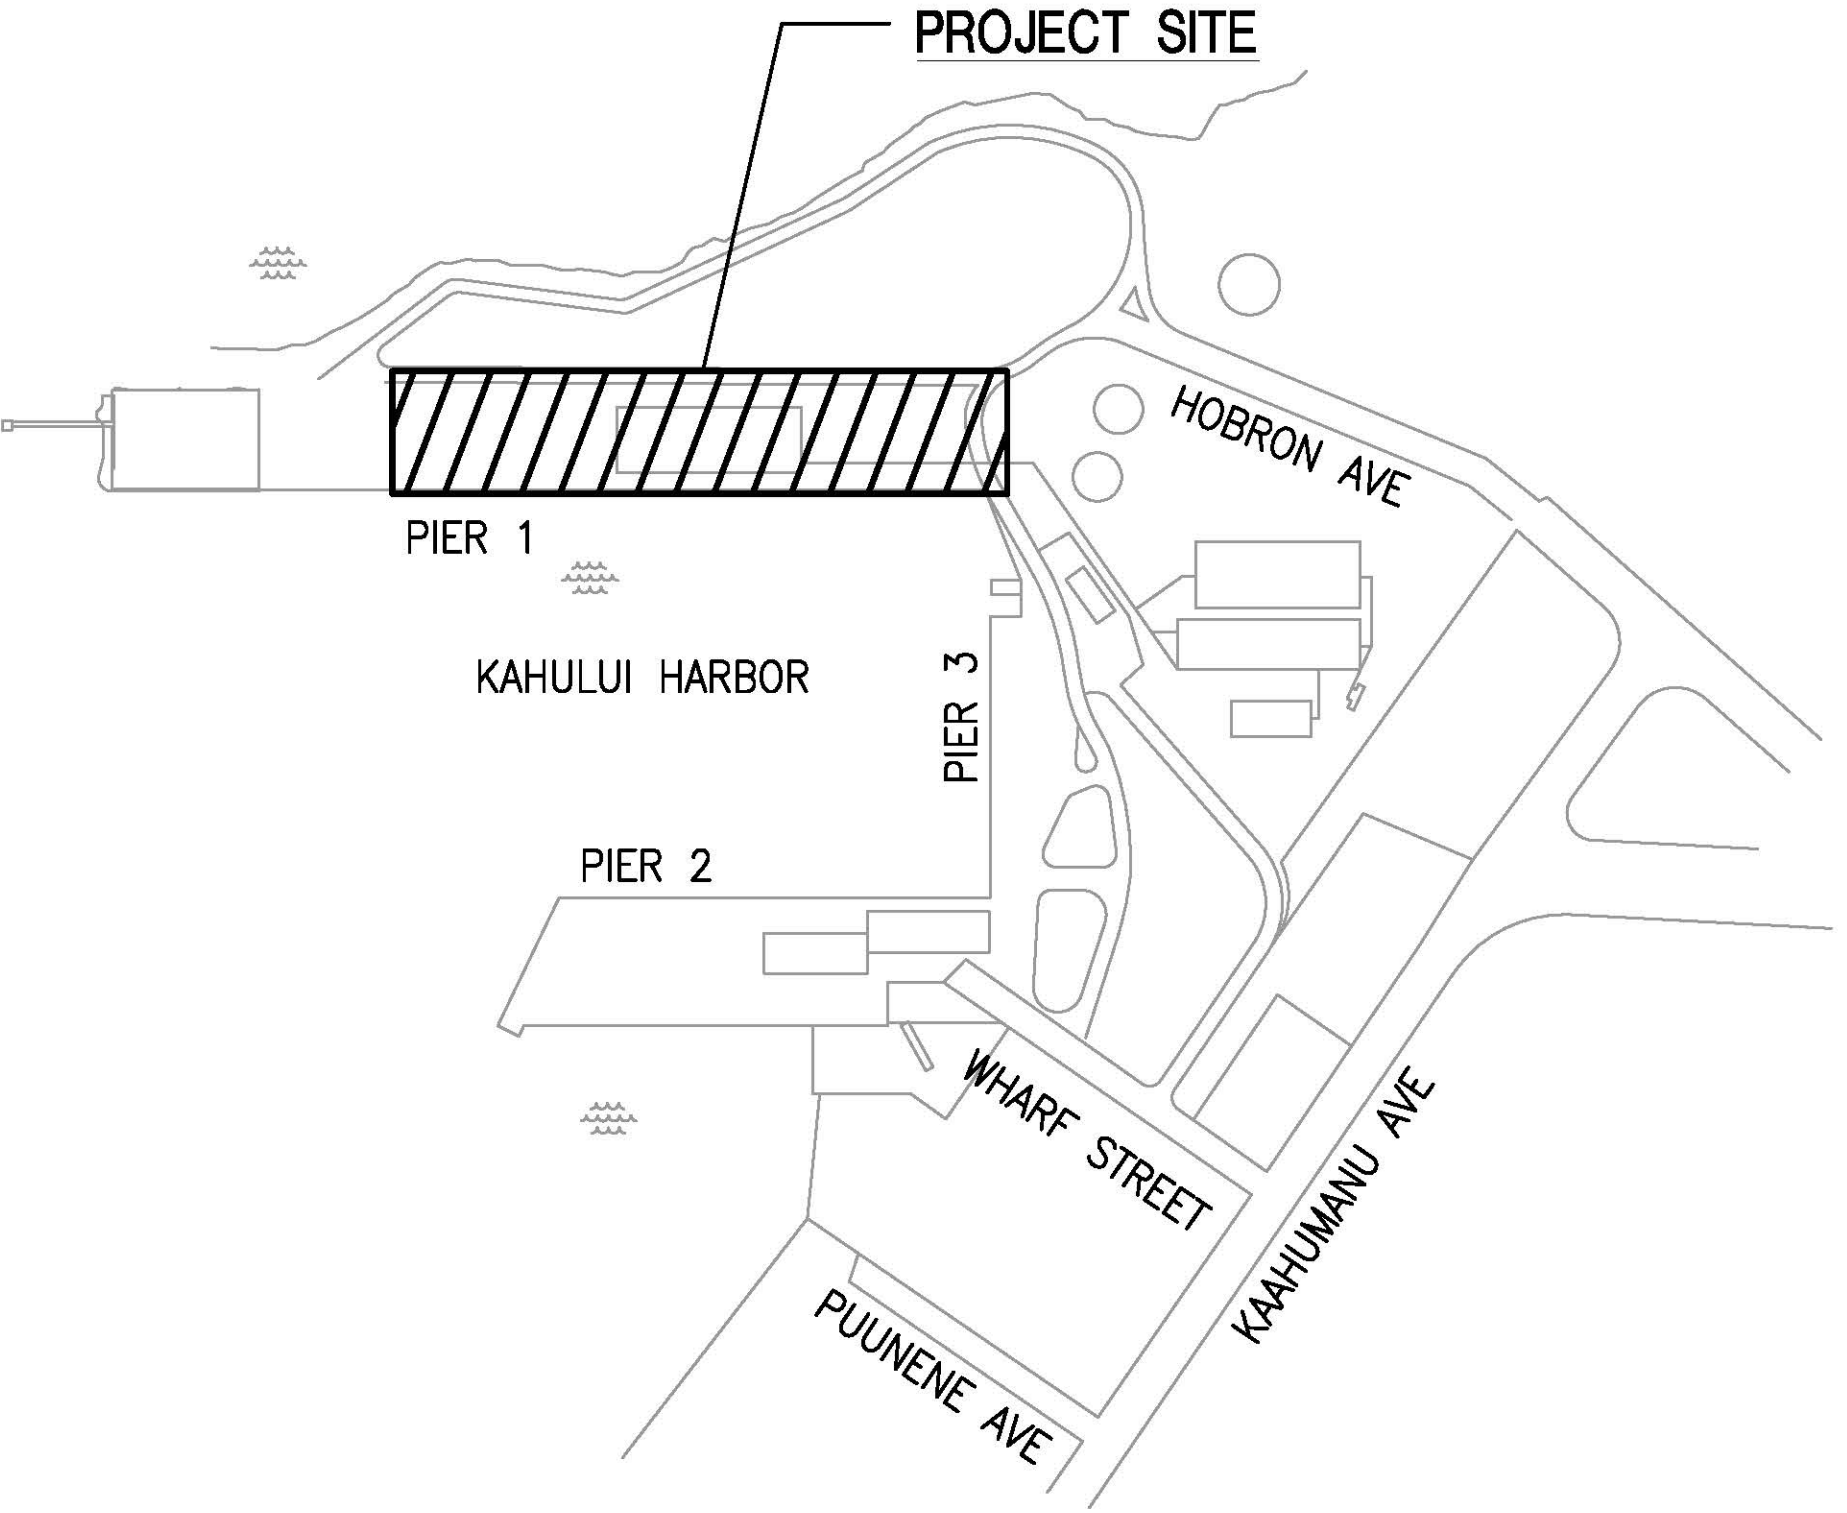


VICINITY MAP
NOT TO SCALE

DEPARTMENT OF TRANSPORTATION STATE OF HAWAII			SHEET
APPROVED BY: 	DATE	Apr 26, 2023	T-1
FOR DIRECTOR OF TRANSPORTATION	DATE		1 OF 10 SHS