
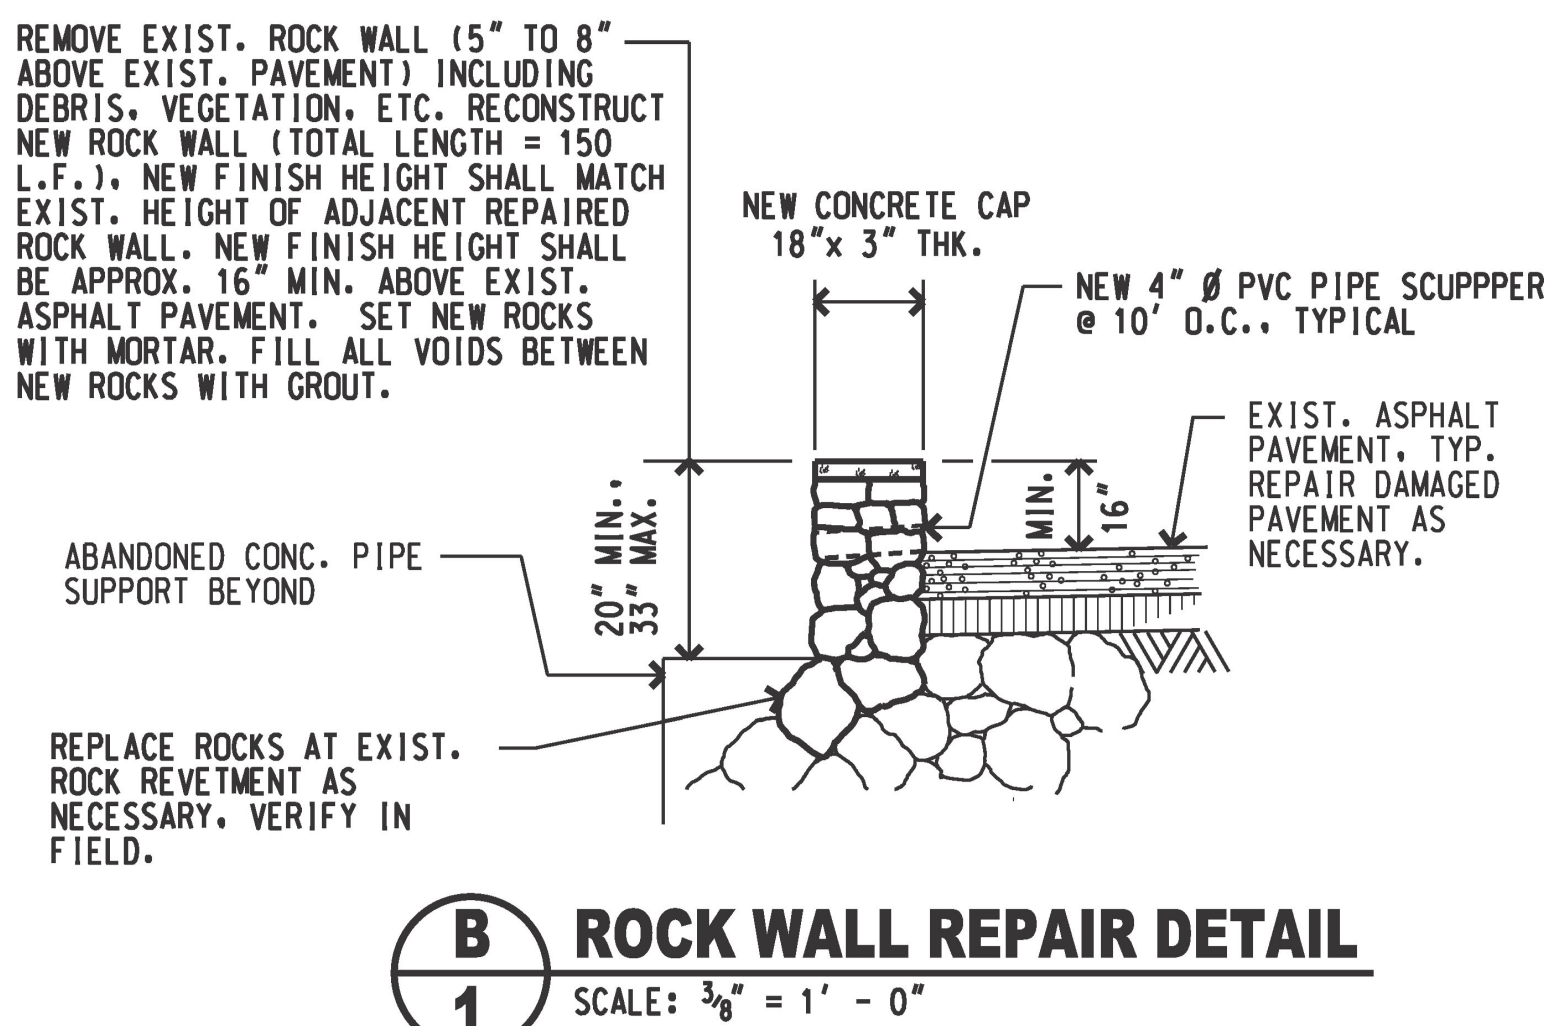
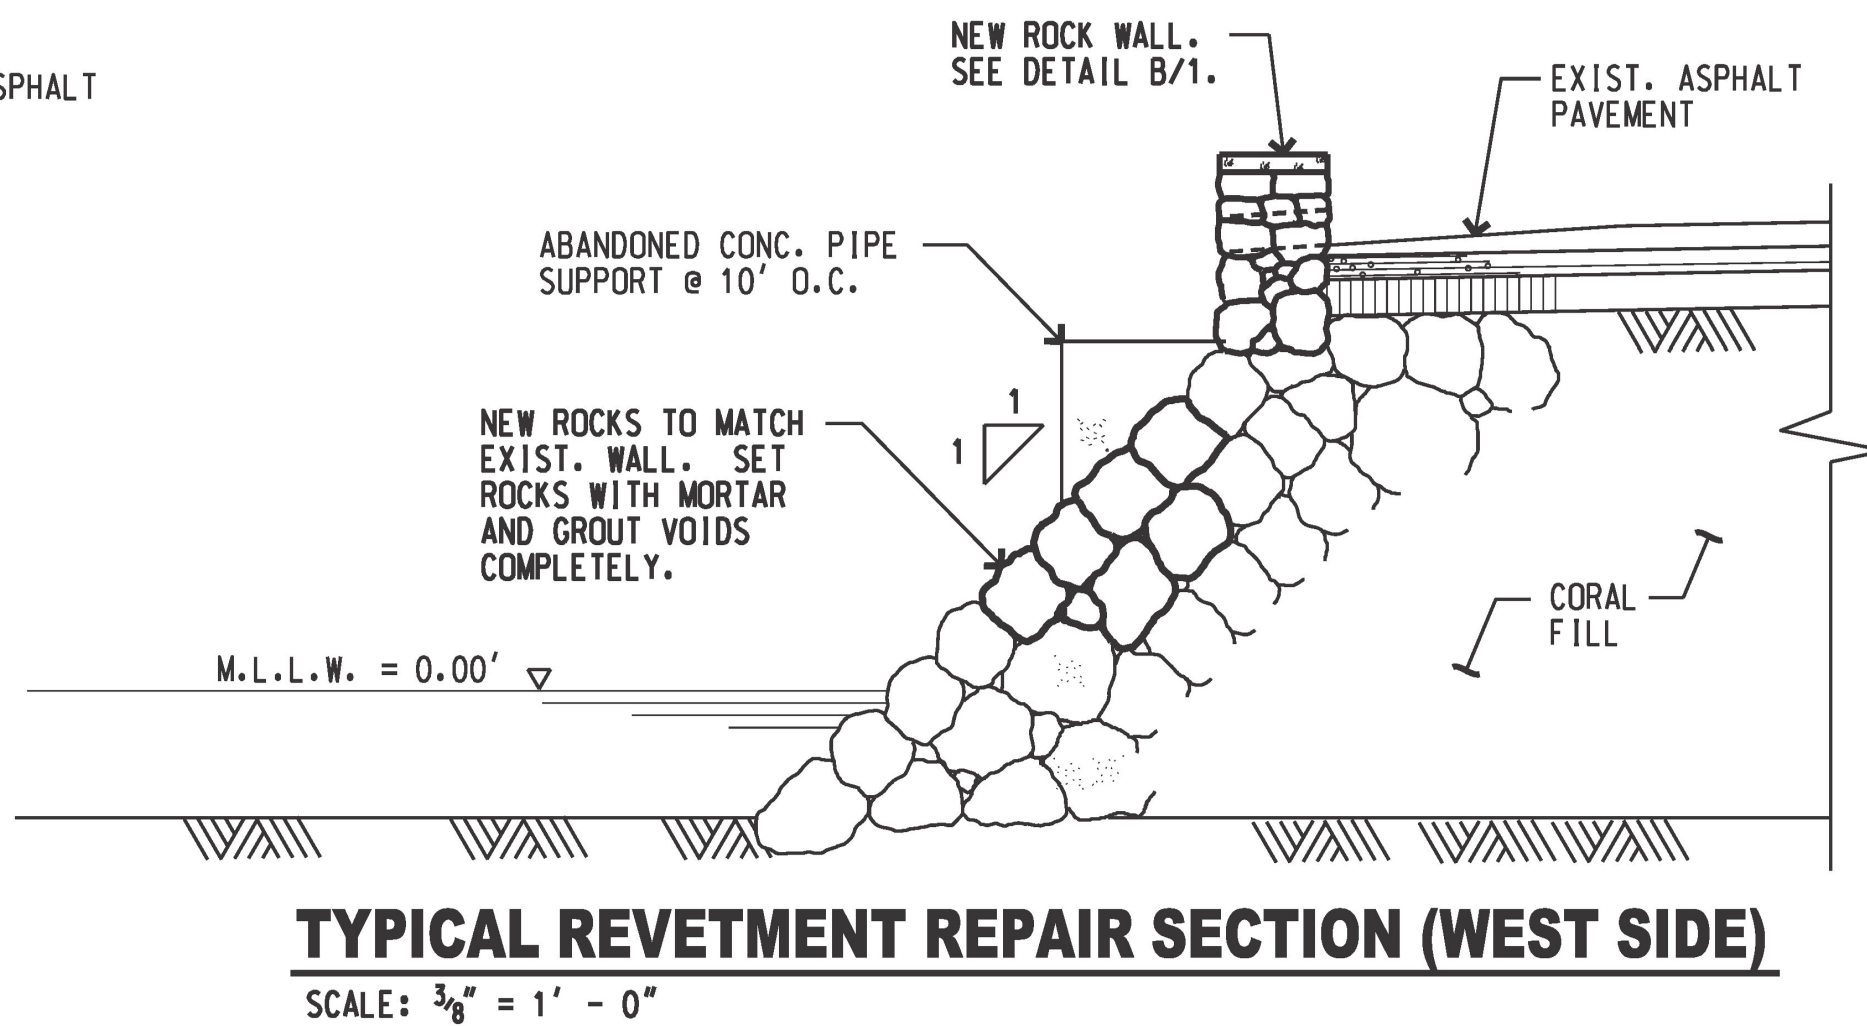


- GENERAL NOTES:**
- CONTRACTOR SHALL VERIFY CONDITIONS AND DIMENSIONS IN THE FIELD PRIOR TO ORDERING MATERIALS. CONTRACTOR SHALL EXERCISE CAUTION TO PREVENT DAMAGE TO EXISTING STRUCTURES, UTILITIES AND EQUIPMENT IN THE PROJECT AREA.
 - ALL WORK SHALL BE COORDINATED WITH THE HARBORS DIVISION MAUI DISTRICT MANAGER, THE CONSTRUCTION ENGINEER, AND THE HARBOR AGENT.
 - ALL STRUCTURES AND PORTIONS OF STRUCTURES SHOWN ON THE PLAN ARE EXISTING UNLESS SPECIFICALLY NOTED. EXISTING CONDITIONS SHOWN ARE BASED ON THE BEST AVAILABLE INFORMATION. NO GUARANTEE IS GIVEN THAT THEY ARE MORE THAN APPROXIMATELY CORRECT.
 - THE CONTRACTOR SHALL COMPLY WITH THE CLEAN WATER ACT AND THE STATE HARBORS DIVISION STORMWATER MANAGEMENT PROGRAM. NO POLLUTANTS ARE ALLOWED TO BE DISCHARGED DIRECTLY OR INDIRECTLY THROUGH THE HARBORS SMALL MS4 OR OTHER POTENTIAL PATHWAYS IN TO HARBOR WATERS.
 - THE CONTRACTOR SHALL SUBMIT A SITE-SPECIFIC BEST MANAGEMENT PRACTICE (BMPs) PLAN AND HEALTH & SAFETY PLAN TO HARBORS DIVISION ENGINEERING BRANCH PRIOR TO THE START OF ANY CONSTRUCTION WORK. CLEAR WITH HAWAII ONE CALL CENTER (HCCC) BEFORE EXCAVATION (811) OR (866-423-7287).
 - IN CASE OF HAZARDOUS SUBSTANCE, OIL OR ENCOUNTER OF CONTAMINATED SOIL, CONTRACTOR SHALL NOTIFY THE APPROPRIATE FACILITY PERSONNEL, EMERGENCY RESPONSE AND REGULATORY AGENCIES FOLLOWING NOTIFICATION PROCEDURES, AND SHALL NOTIFY THE HARBORS DIVISION CONSTRUCTION ENGINEER IMMEDIATELY (I.E., WITHIN 24 HOURS). CONTACT INFORMATION MUST BE IN A LOCATION THAT IS READILY ACCESSIBLE AND AVAILABLE. CONTRACTOR SHALL NOTIFY THE HARBORS DIVISION ENGINEERING BRANCH ENVIRONMENTAL HOTLINE (808-587-1962) AND DESIGNATED HARBORS PROJECT ENGINEER OF ANY ILLICIT DISCHARGE AND/OR SPILL/RELEASE THAT OCCURS ONSITE.

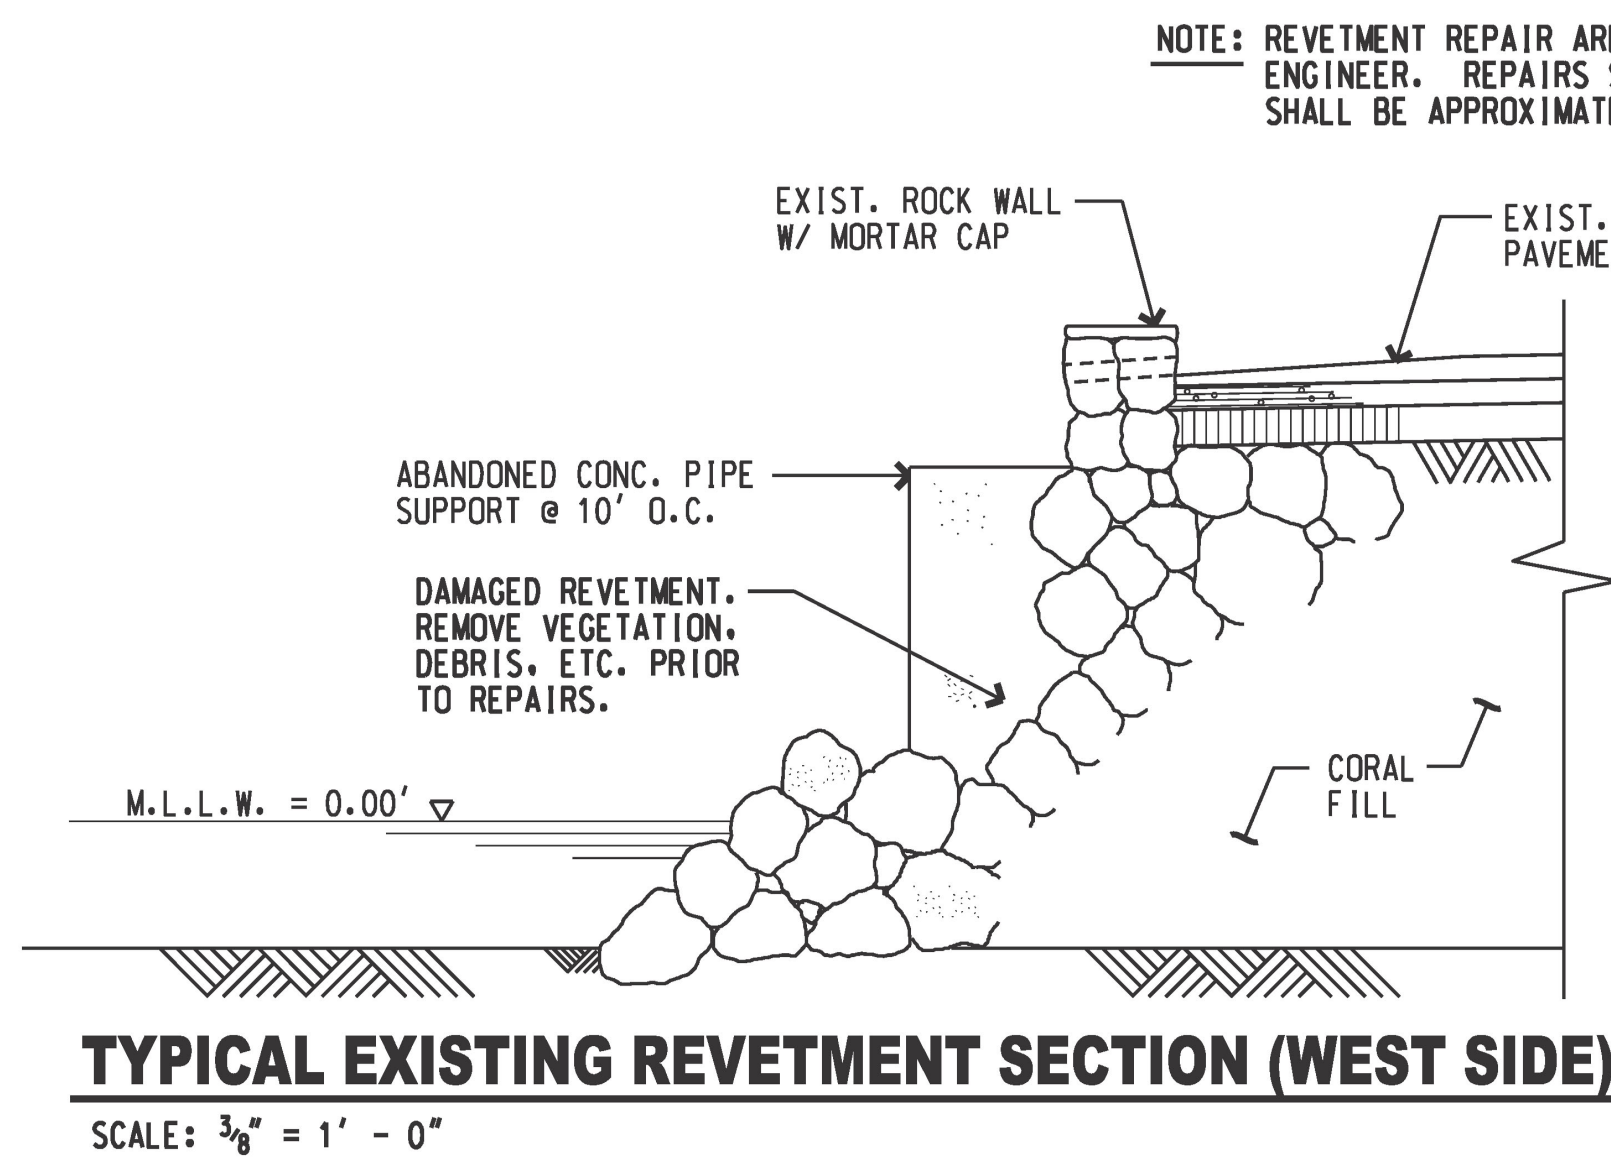

REV	DATE	DESCRIPTION	BY	APPROVED
STATE OF HAWAII DEPARTMENT OF TRANSPORTATION HARBORS DIVISION				
JOB TITLE REPAIRS AT KAUNAKAKAI HARBOR KAUNAKAKAI HARBOR, MOLOKAI, HAWAII				
SHEET TITLE REVETMENT & ROCK WALL REPAIR DETAILS				
SUBMITTED BY: <i>David Johnson</i>		RECOMMENDED BY: <i>MA District Manager</i>		
SECTION HEAD		ENGINEERING PROGRAM MANAGER		SHEET
DESIGNED BY: JM	APPROVED BY: <i>MA District Manager</i>	FOR HARBORS ADMINISTRATOR		1
DRAWN BY: JM	JOB NUMBER		S 30225	
CHECKED BY: AF	DATE: DEC. 2022	SCALE: AS SHOWN		1 of 3 SHTS.