
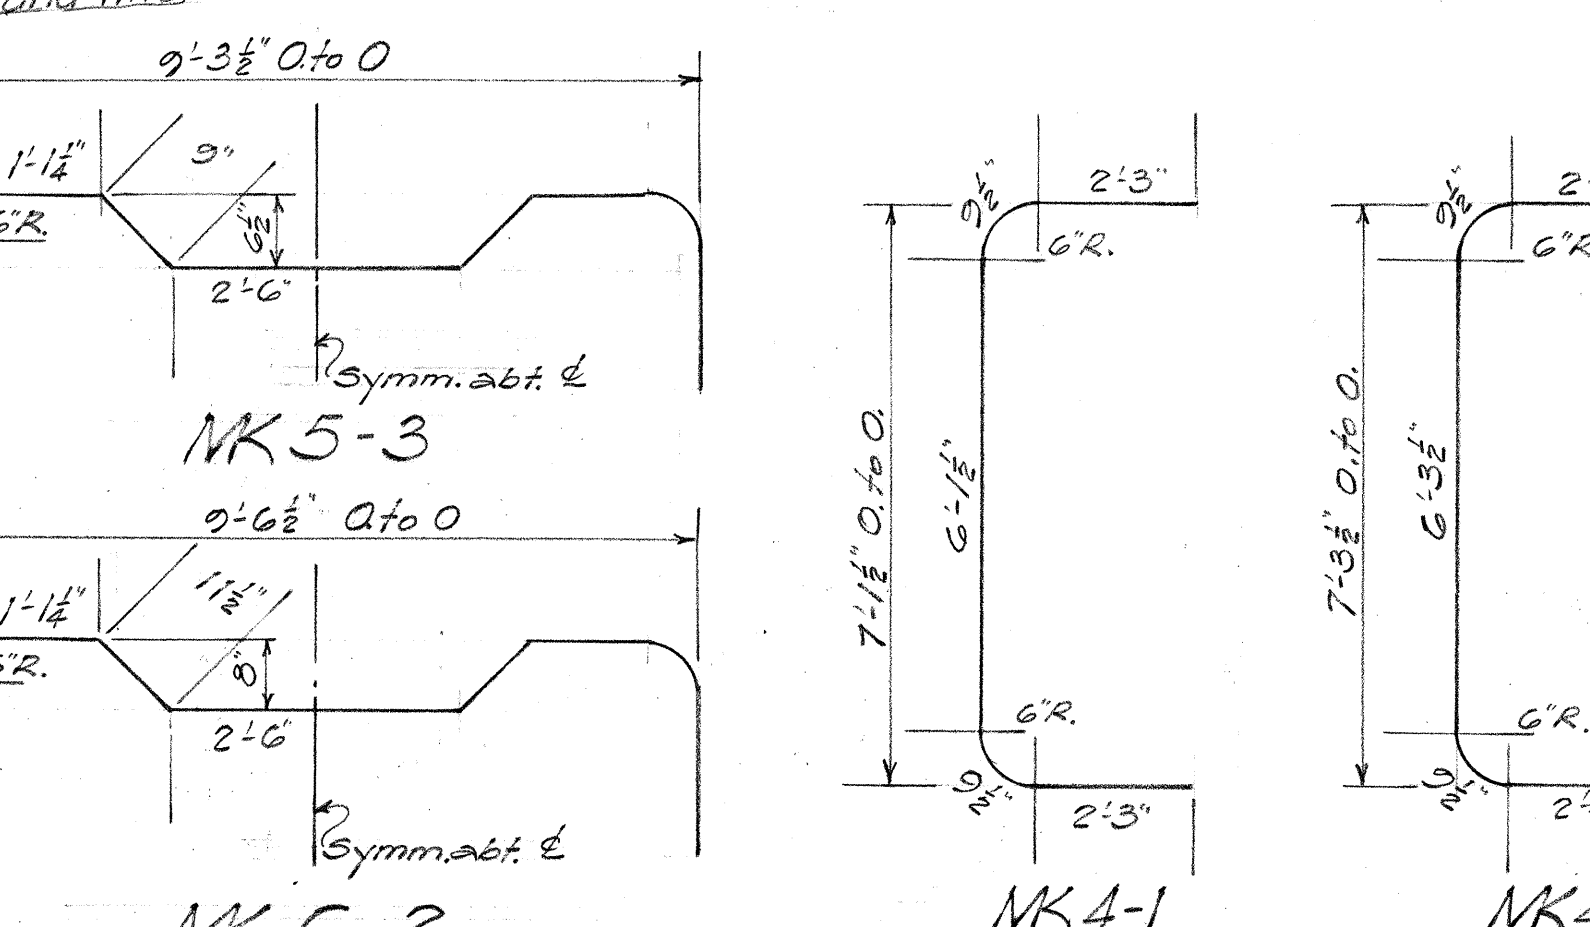
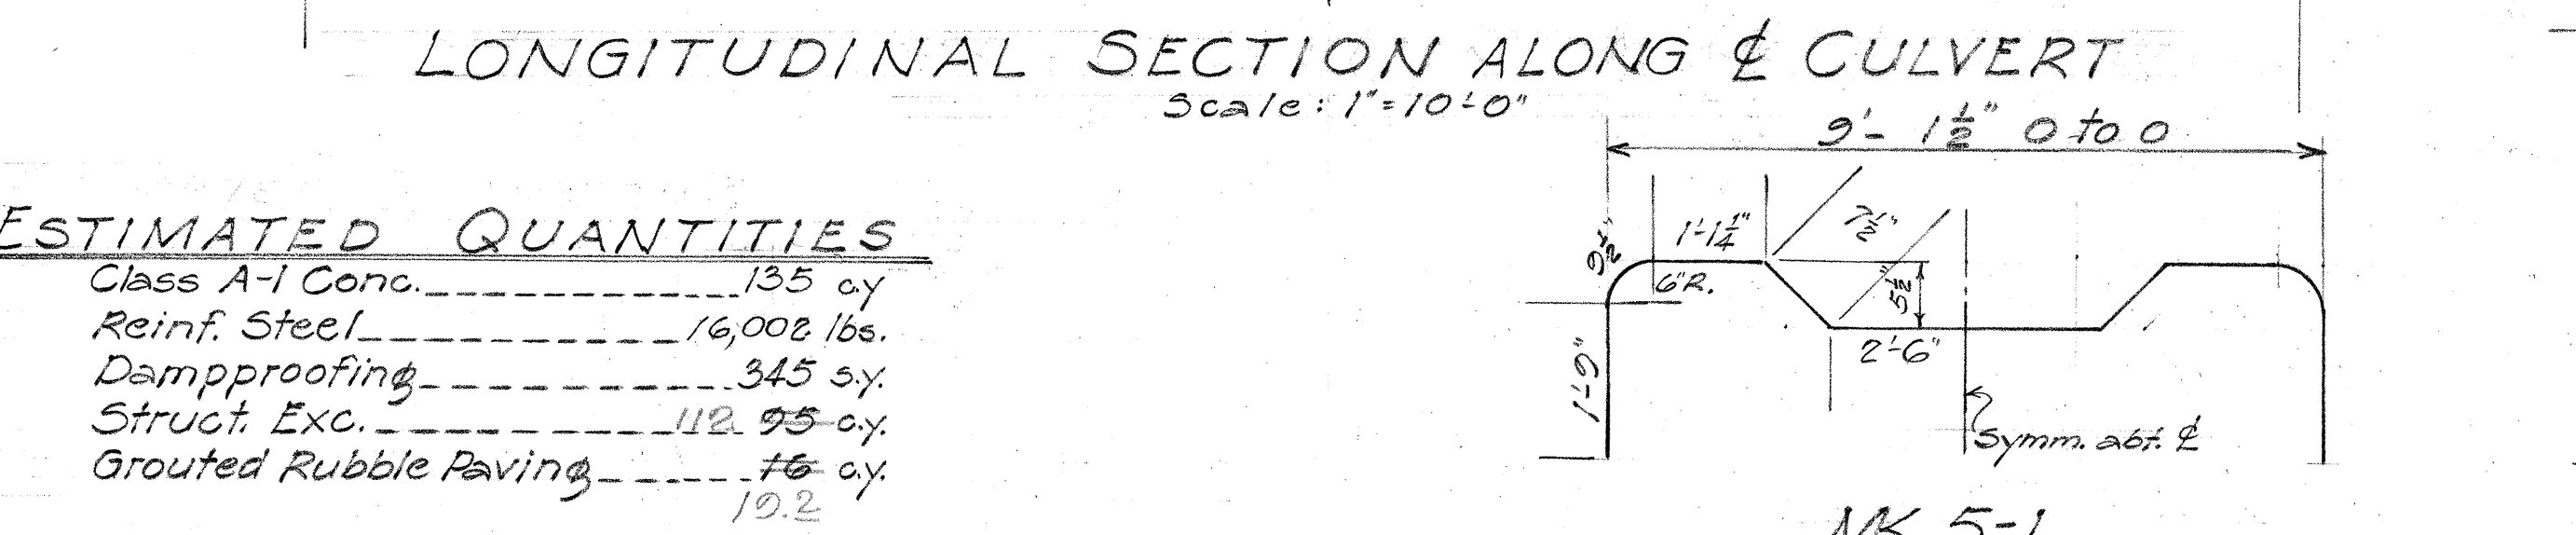
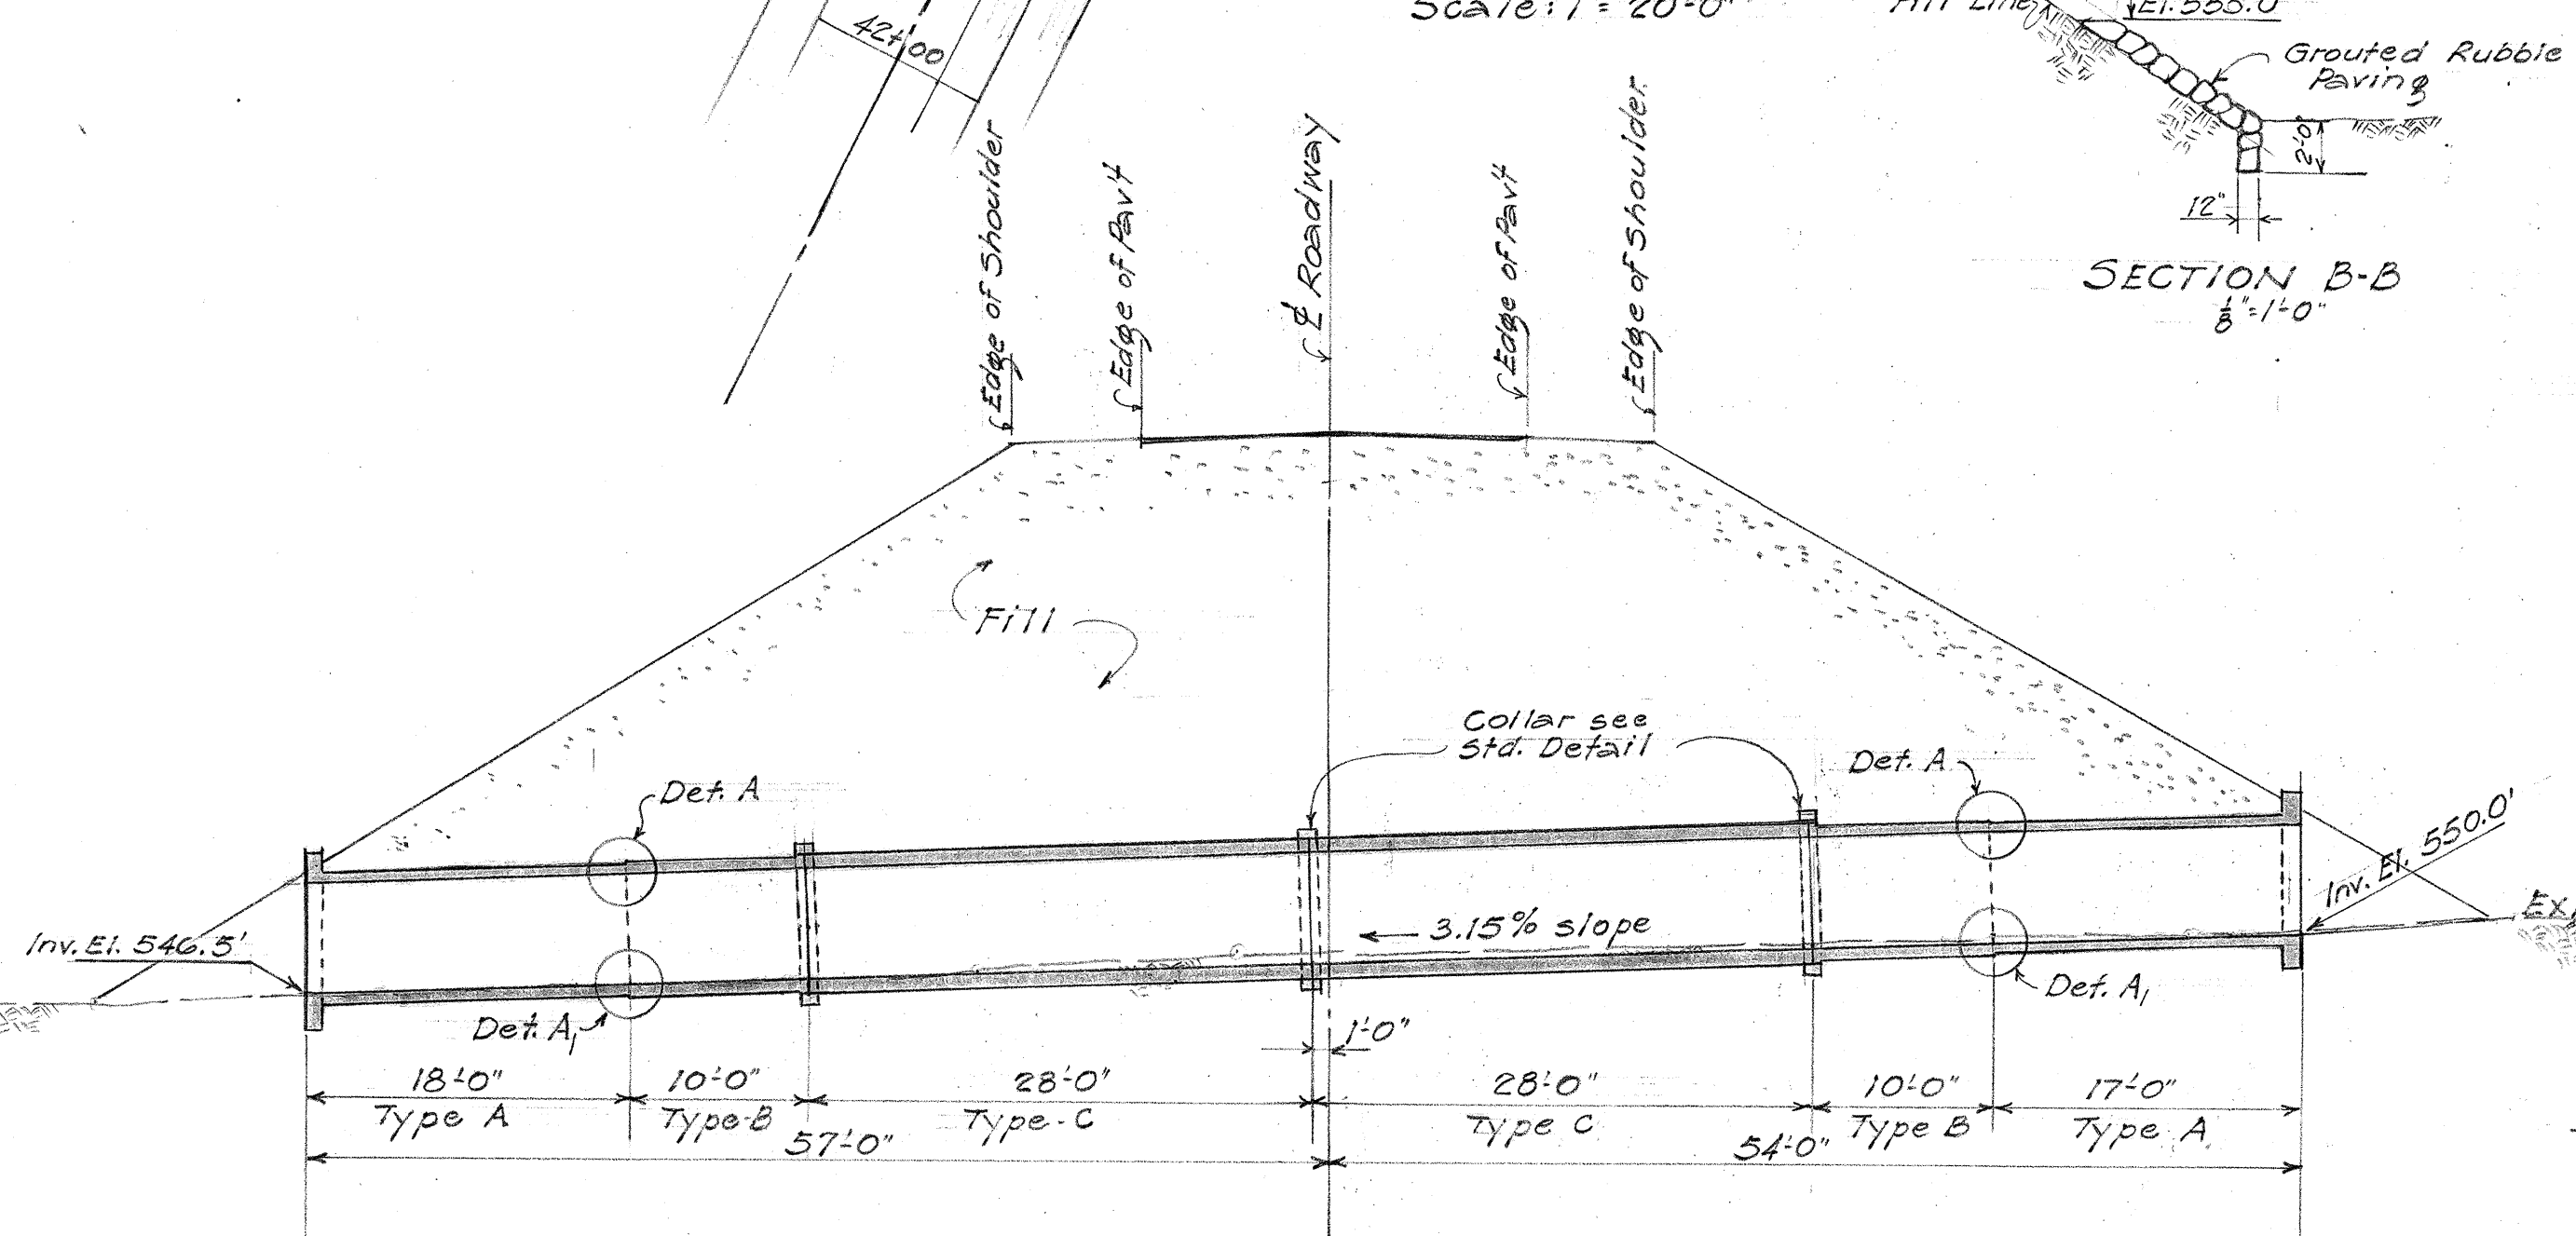
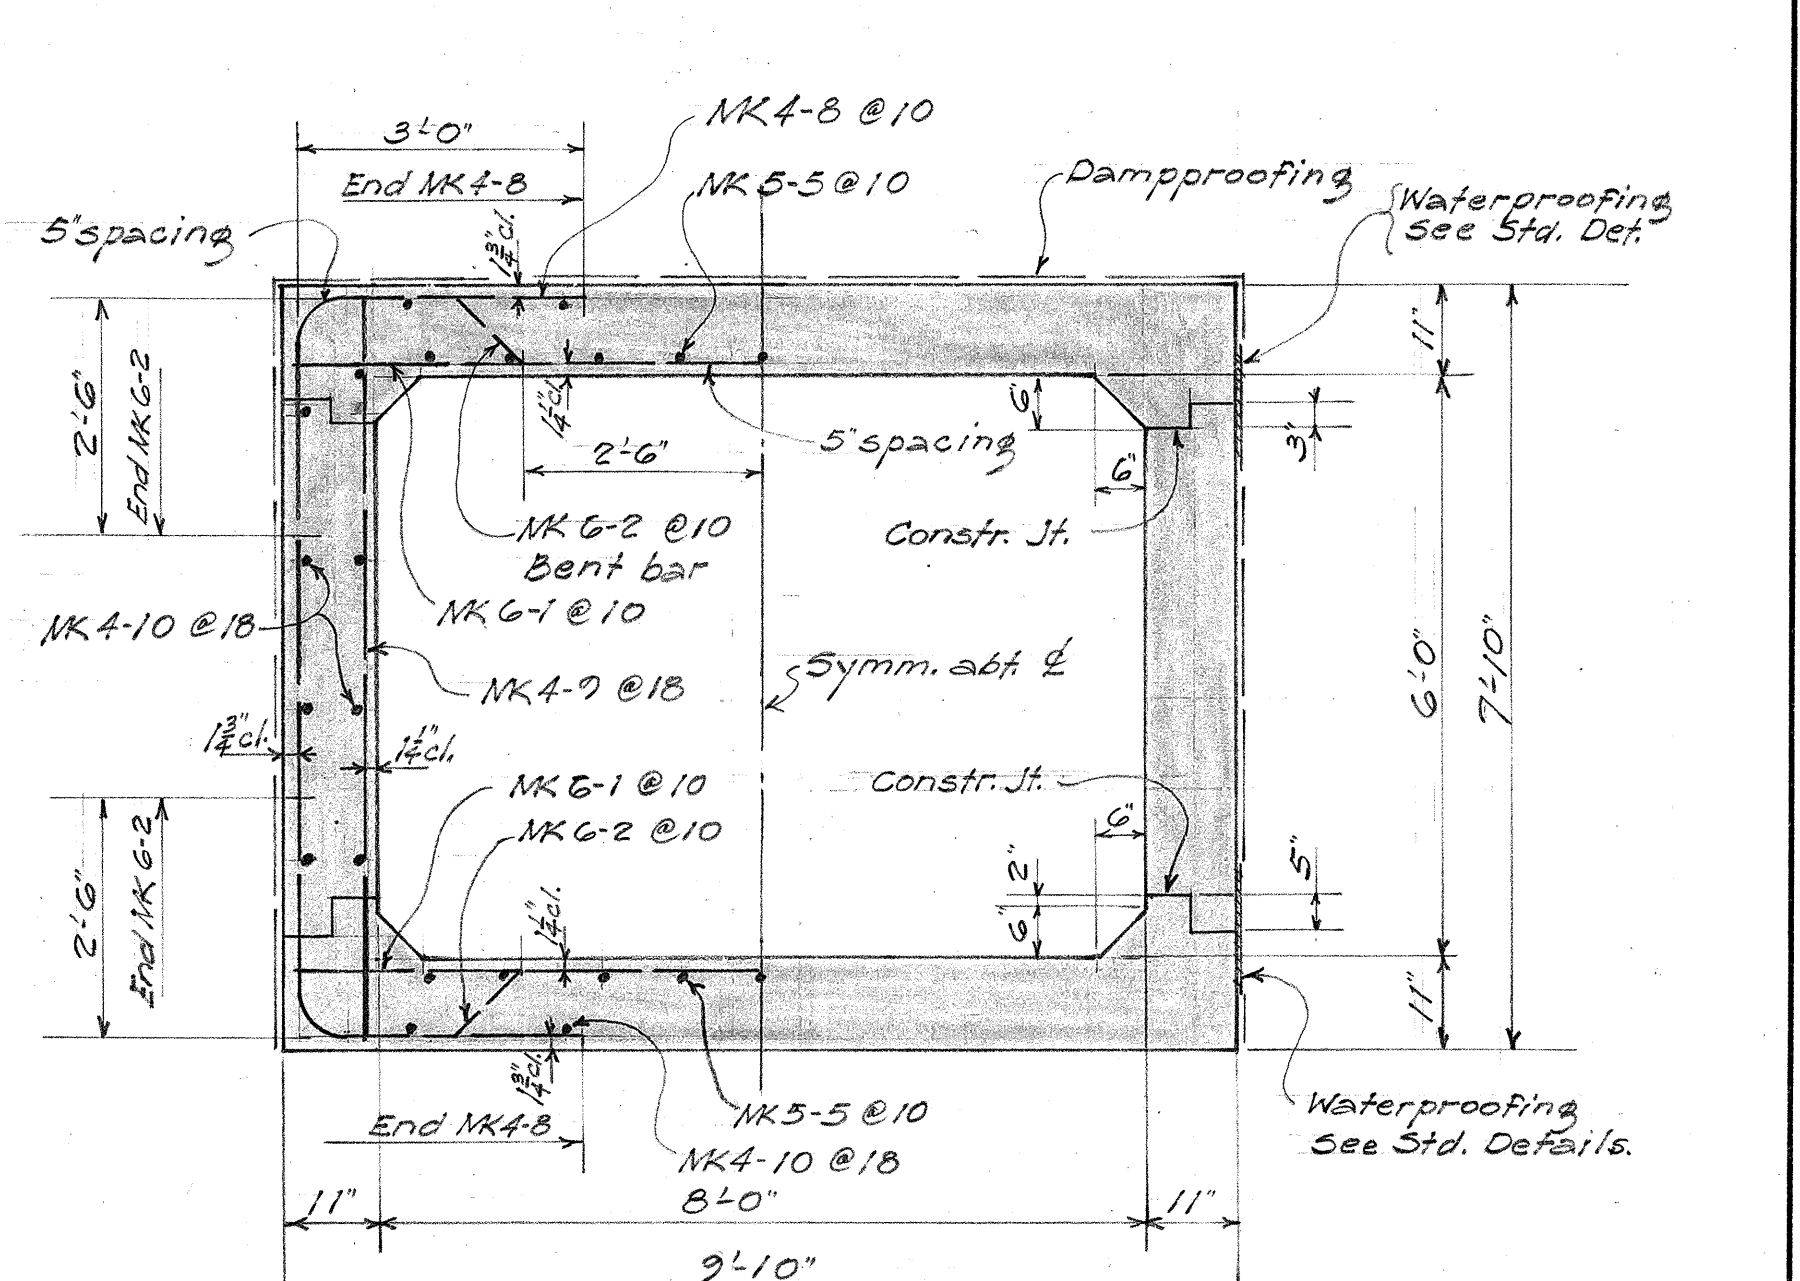
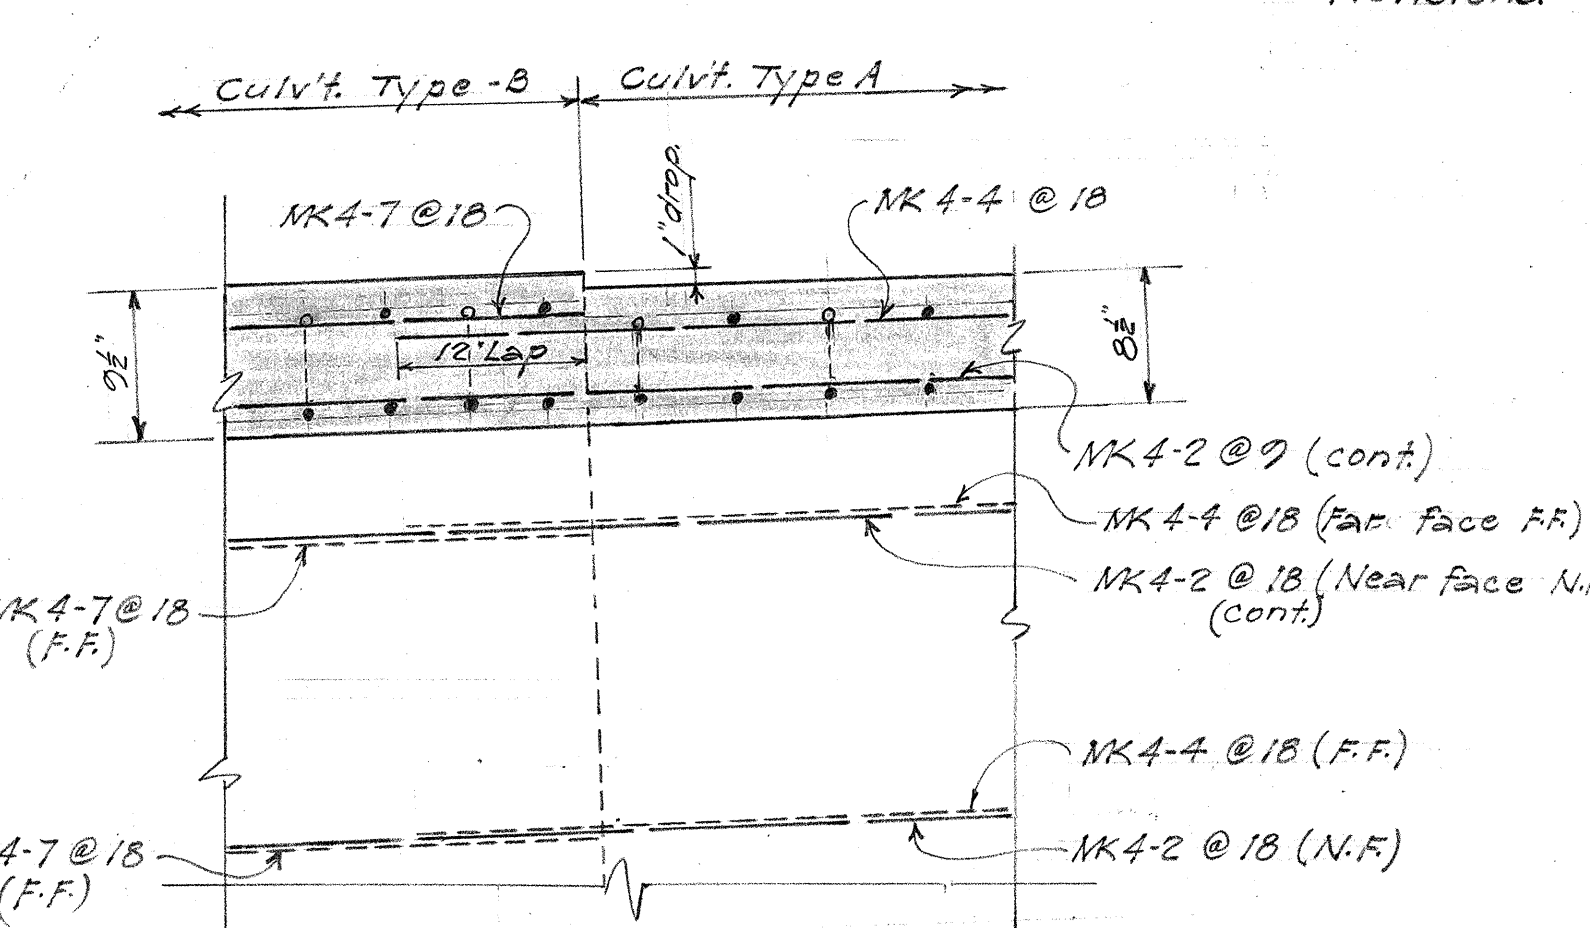
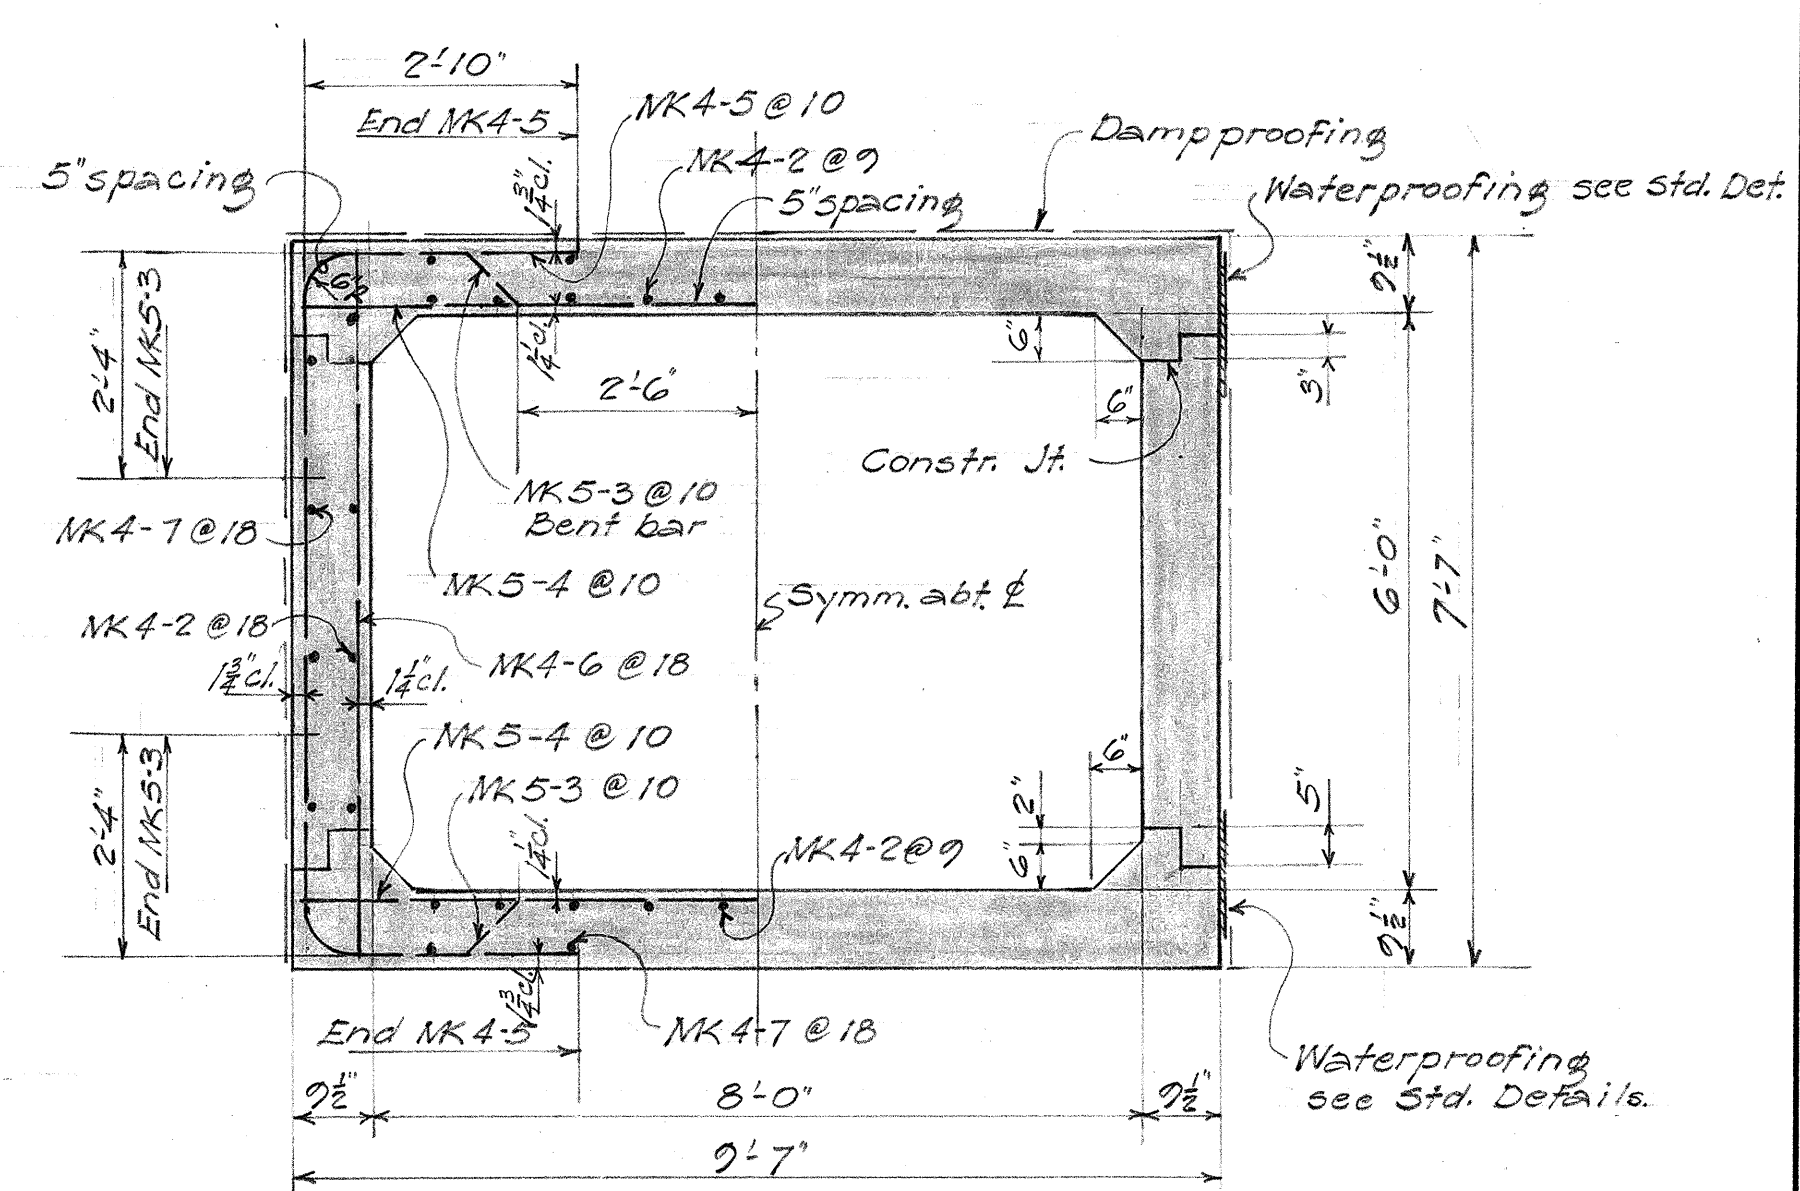
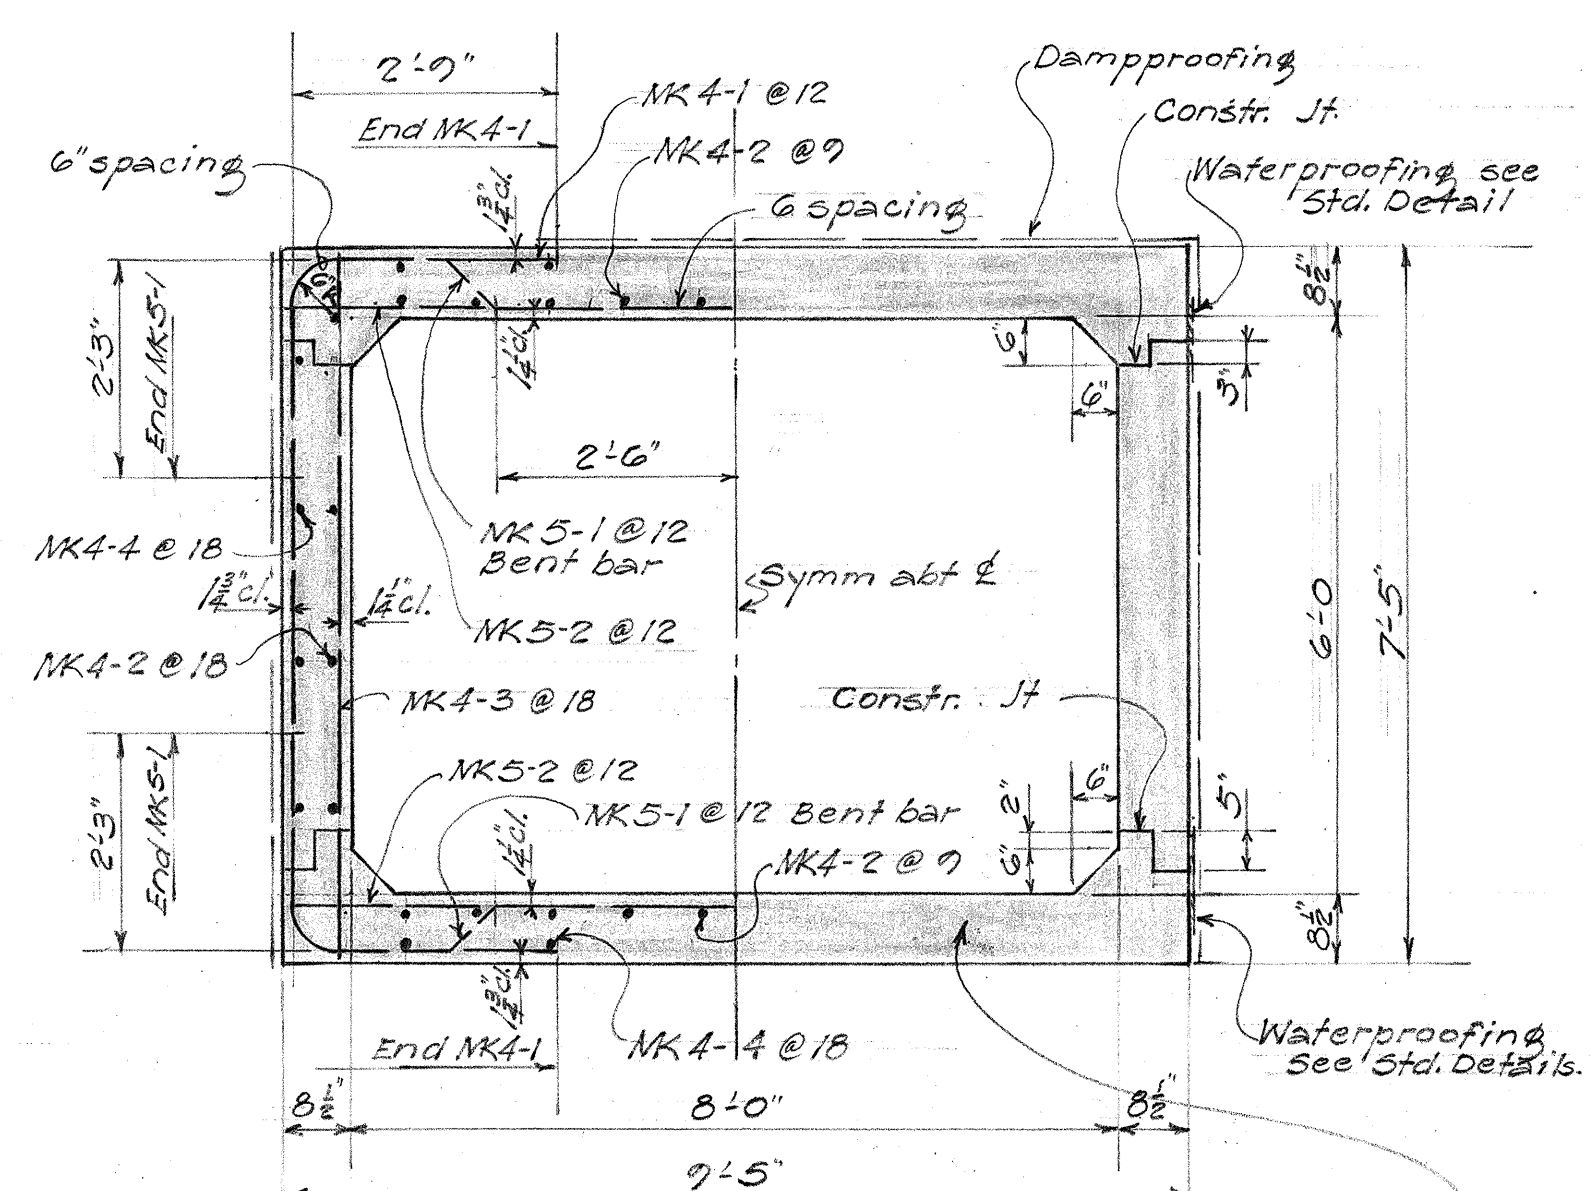


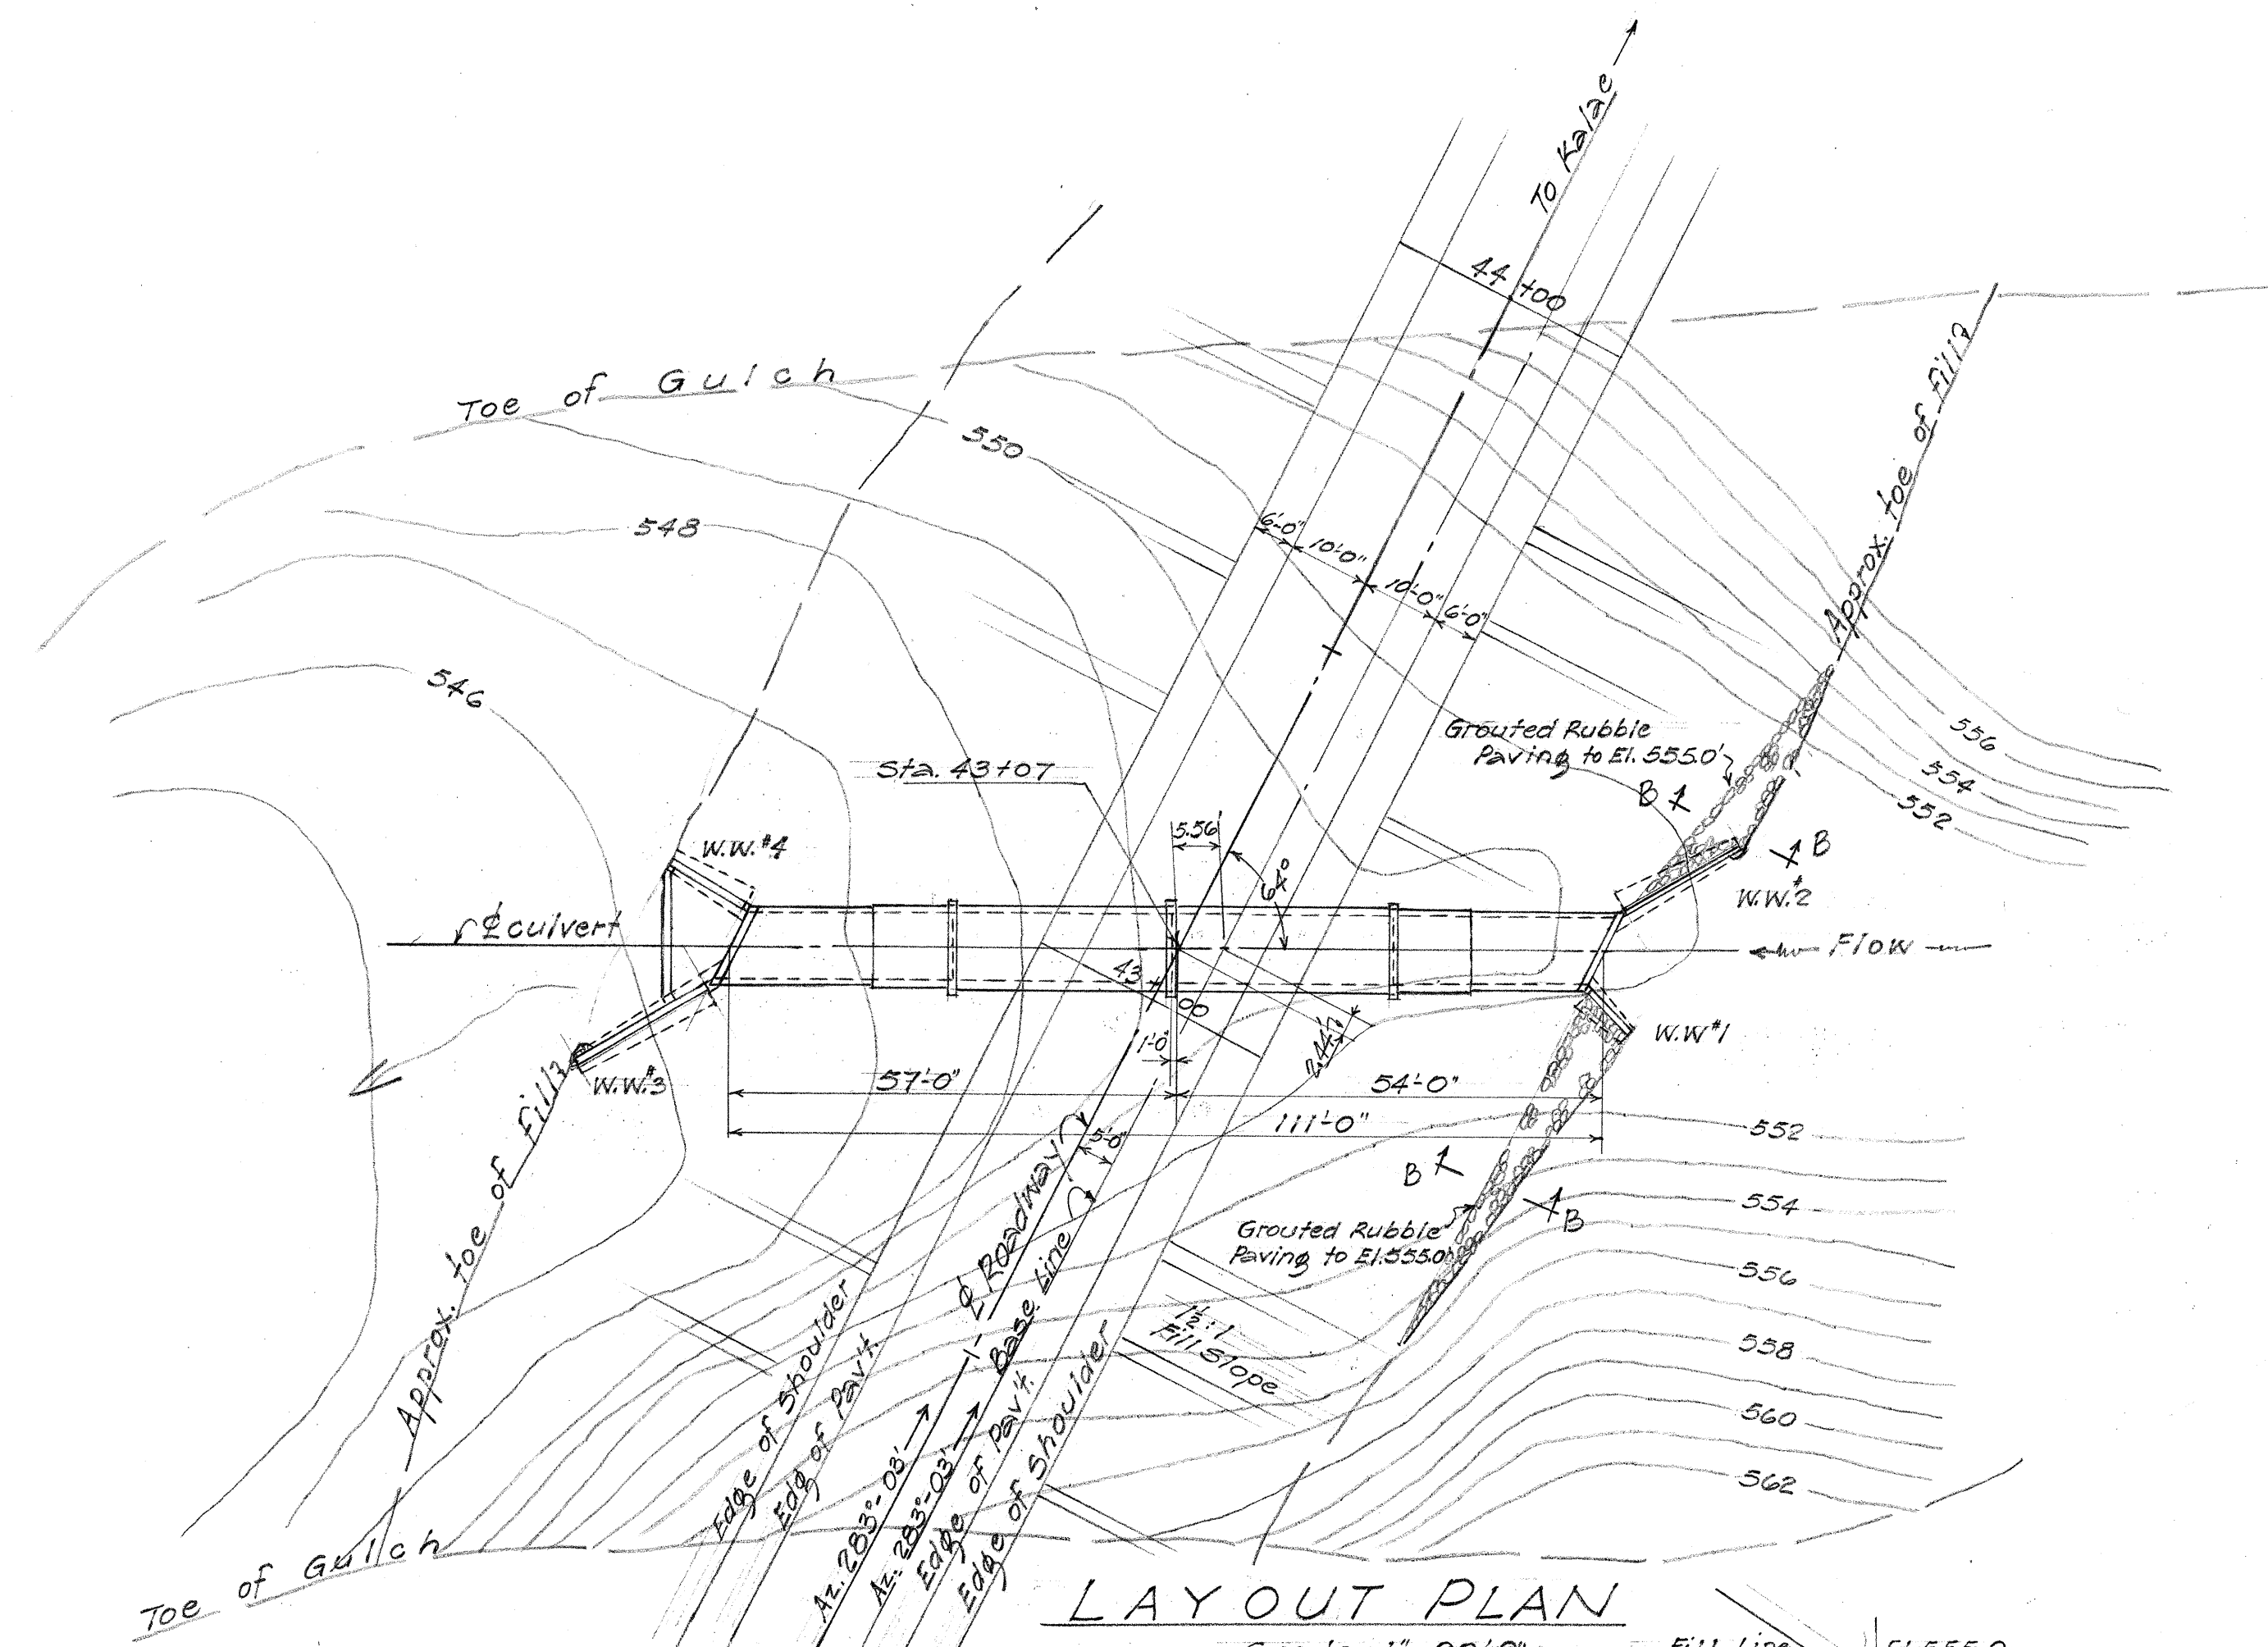


ESTIMATED QUANTITIES

Class A-1 Conc.	135 cy
Reinf. Steel	16,002 lbs.
Dampproofing	345 sq.
Struct. Exc.	112.95 cy
Grouted Rubble Paving	10.2 cy

TERRITORIAL HIGHWAY DEPARTMENT
TERRITORY OF HAWAII
8'X6' CONC. BOX CULVERT
 Sta. 43+07
 Farrington Ave Proj. No. S 242(2)
 June, 1953

FED. ROAD DIST. No.	STATE	FED. AID PROJ. No.	FISCAL YEAR	SHEET No.	TOTAL SHEETS
Hawaii	Haw	5242(2)	1953	12	29

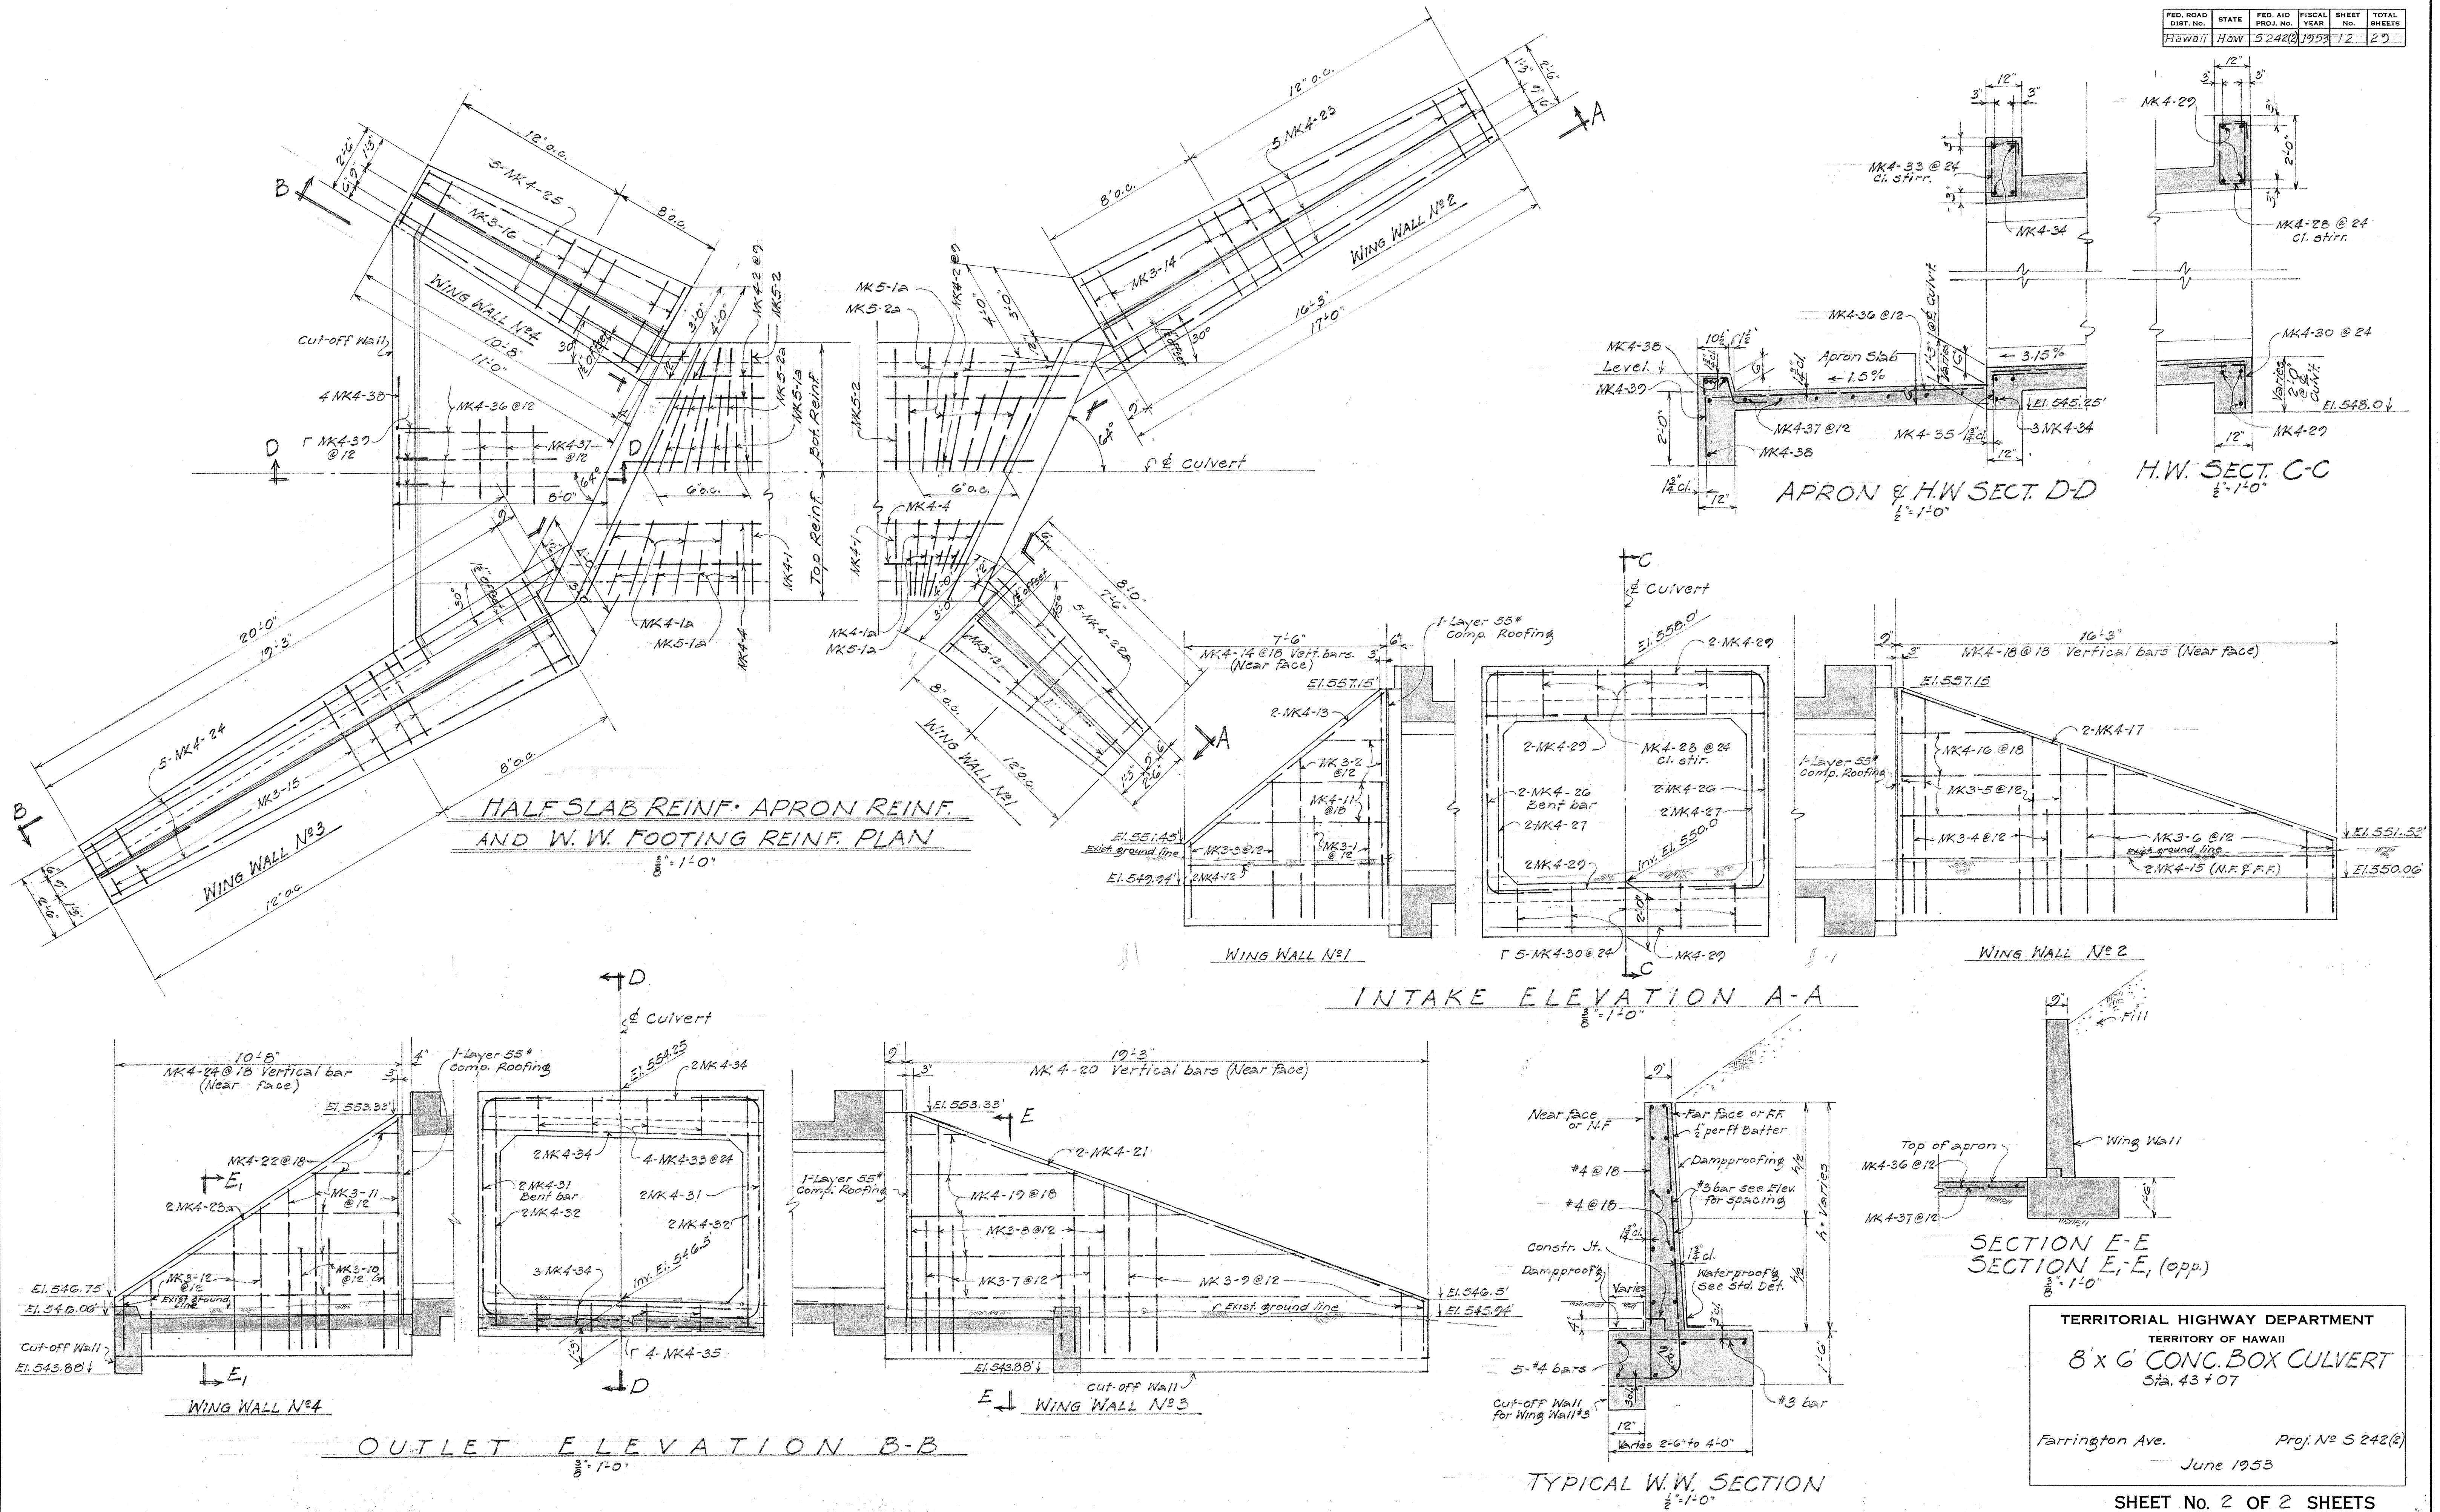

ORIGINAL PLAN	SURVEY PLOTTED BY		DATE
	DESIGNED BY <u>A. Nakasono</u>		" <u>June 53</u>
	DRAWN BY <u>A. Nakasono</u>		" "
	TRACED BY <u>Nakasono & Arakaki</u>		" 8 53
NOTE BOOK	QUANTITIES BY <u>Nakasono & Arakaki</u>		" 10 53
	QUANTITIES CHECKED BY <u>A. F. O.A.</u>		" 12 53
No.	CHECKED BY <u>A. Nakasono</u>		" 2 53