


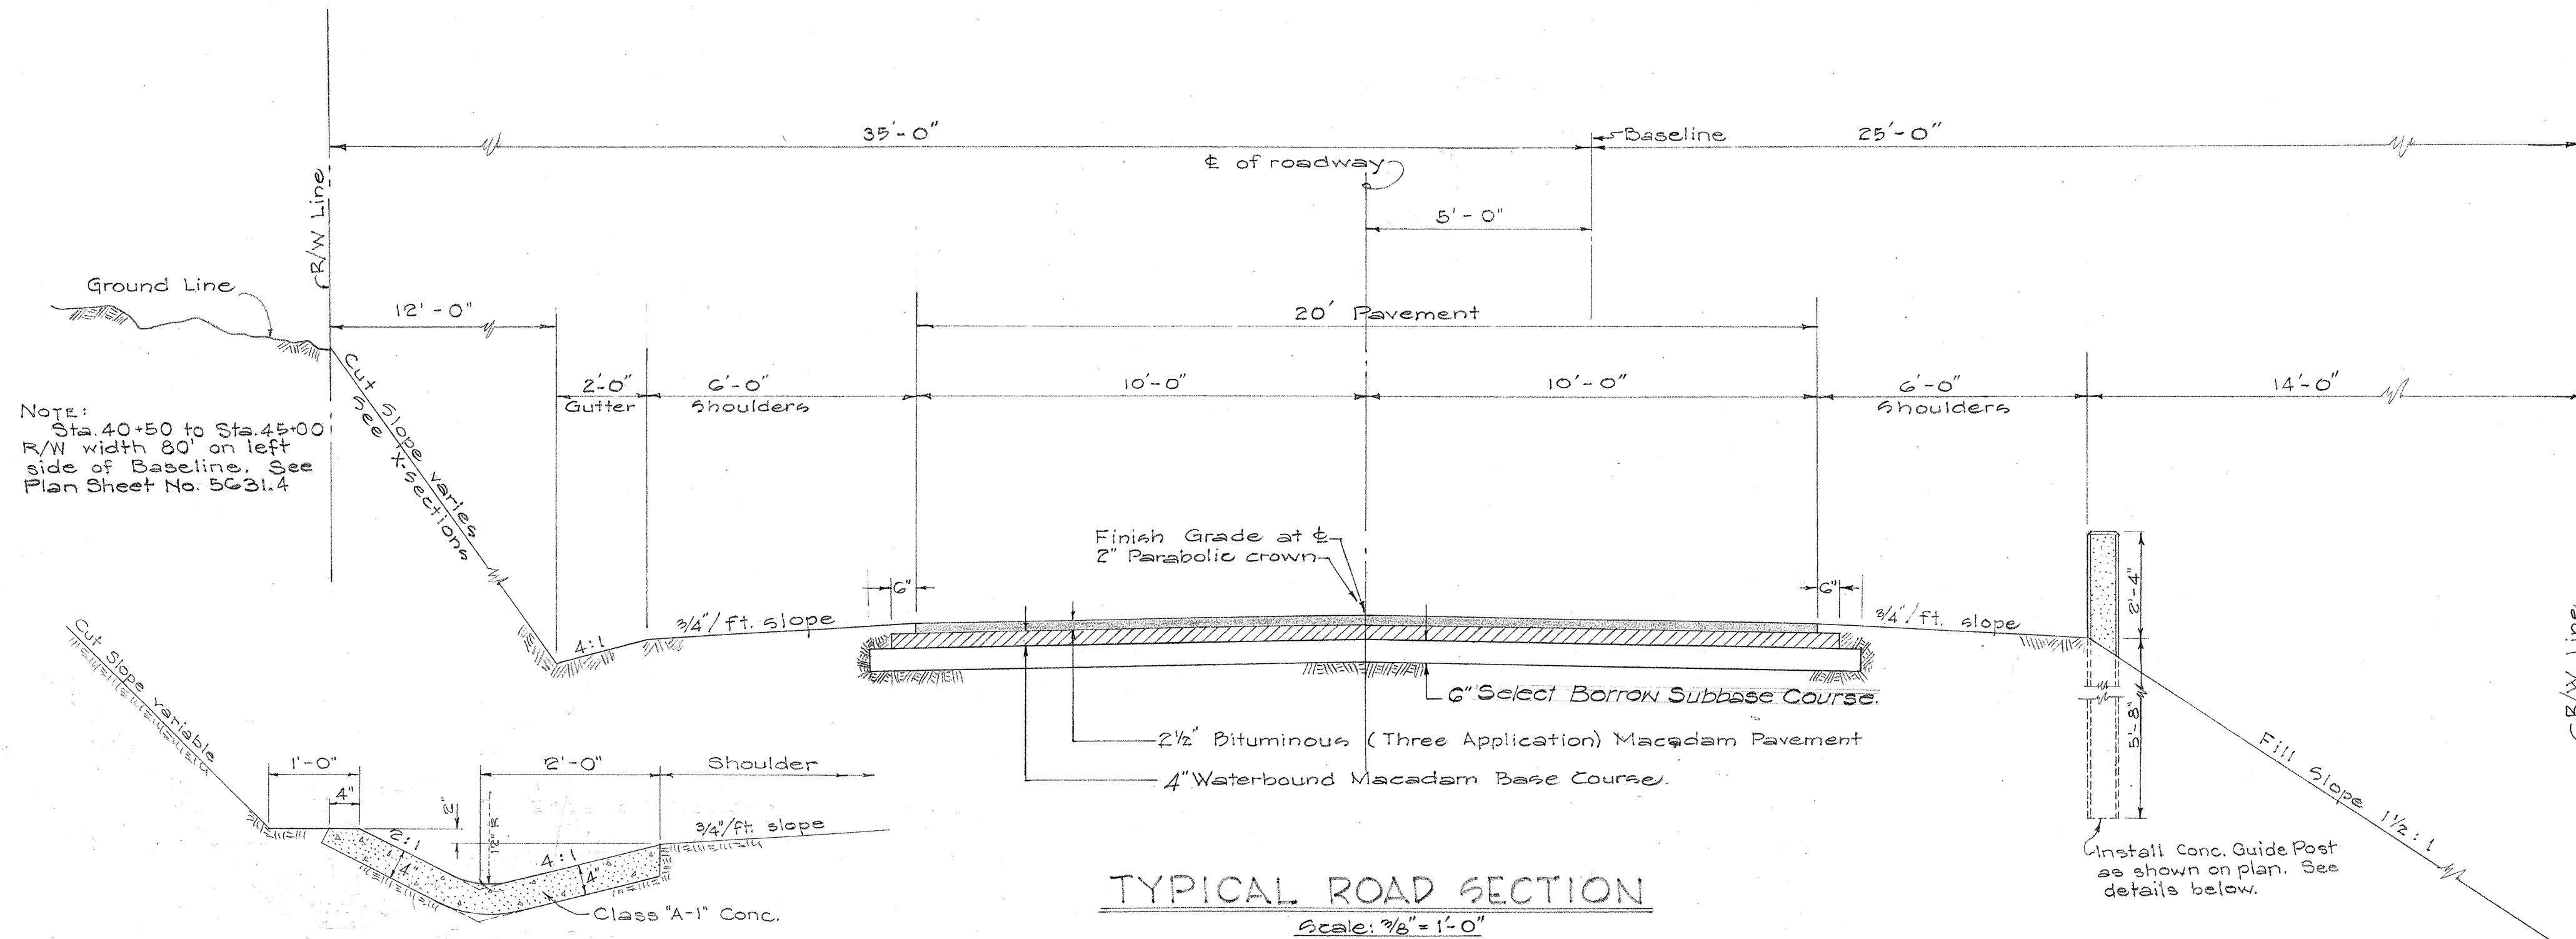


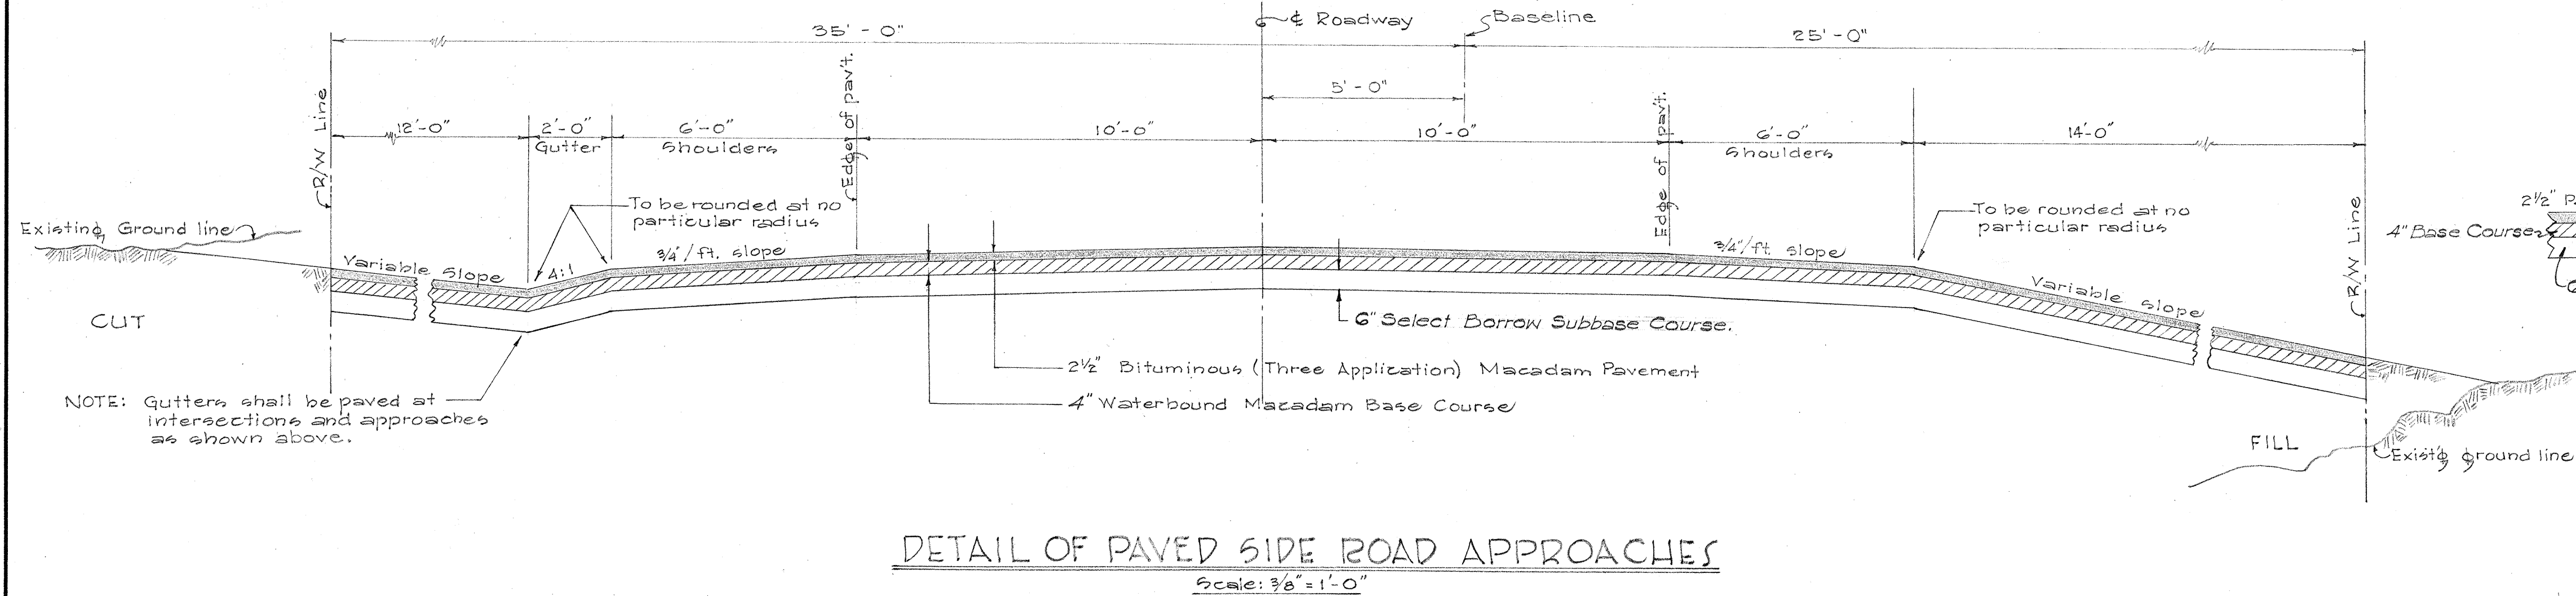


DETAIL OF CAST-IN-PLACE CONC. GUTTER
Scale: 3/4" = 1'-0"

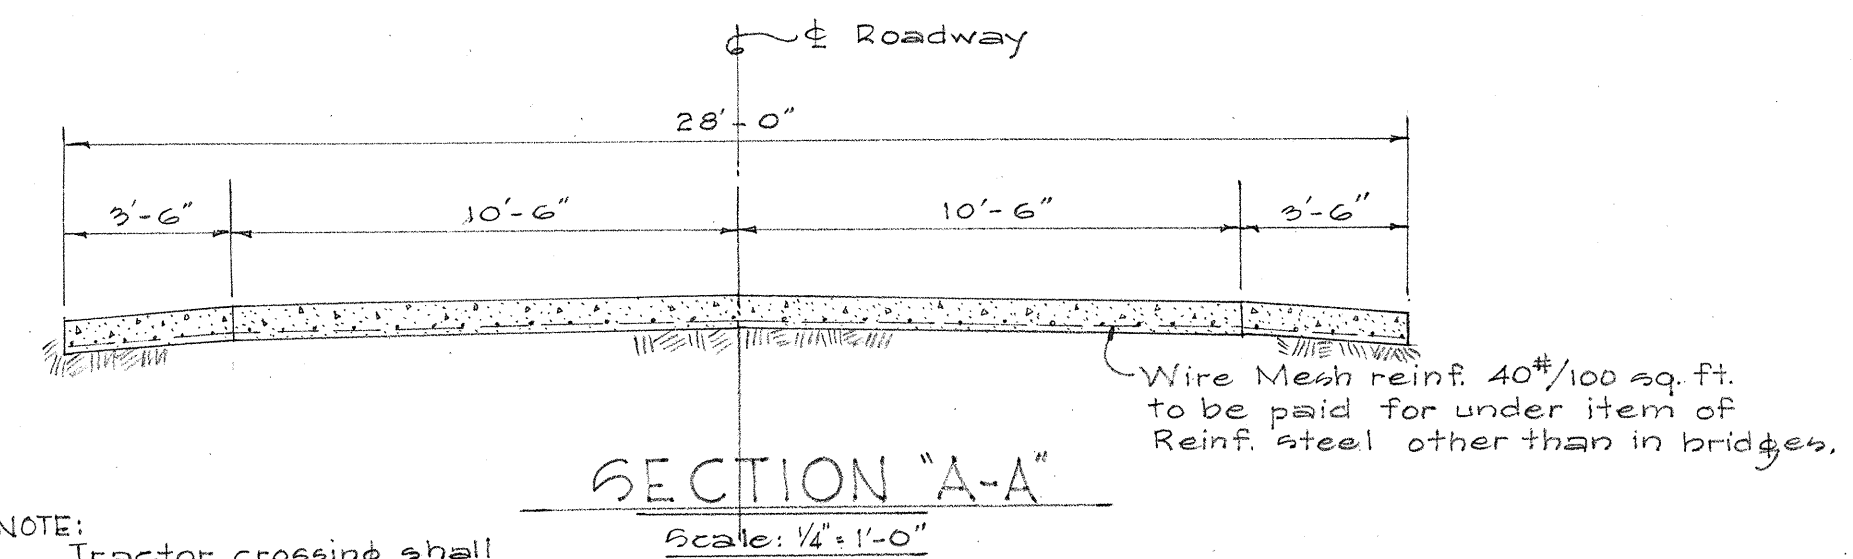

DETAIL OF PAVED SIDE ROAD APPROACHES
Scale: 3/8" = 1'-0"

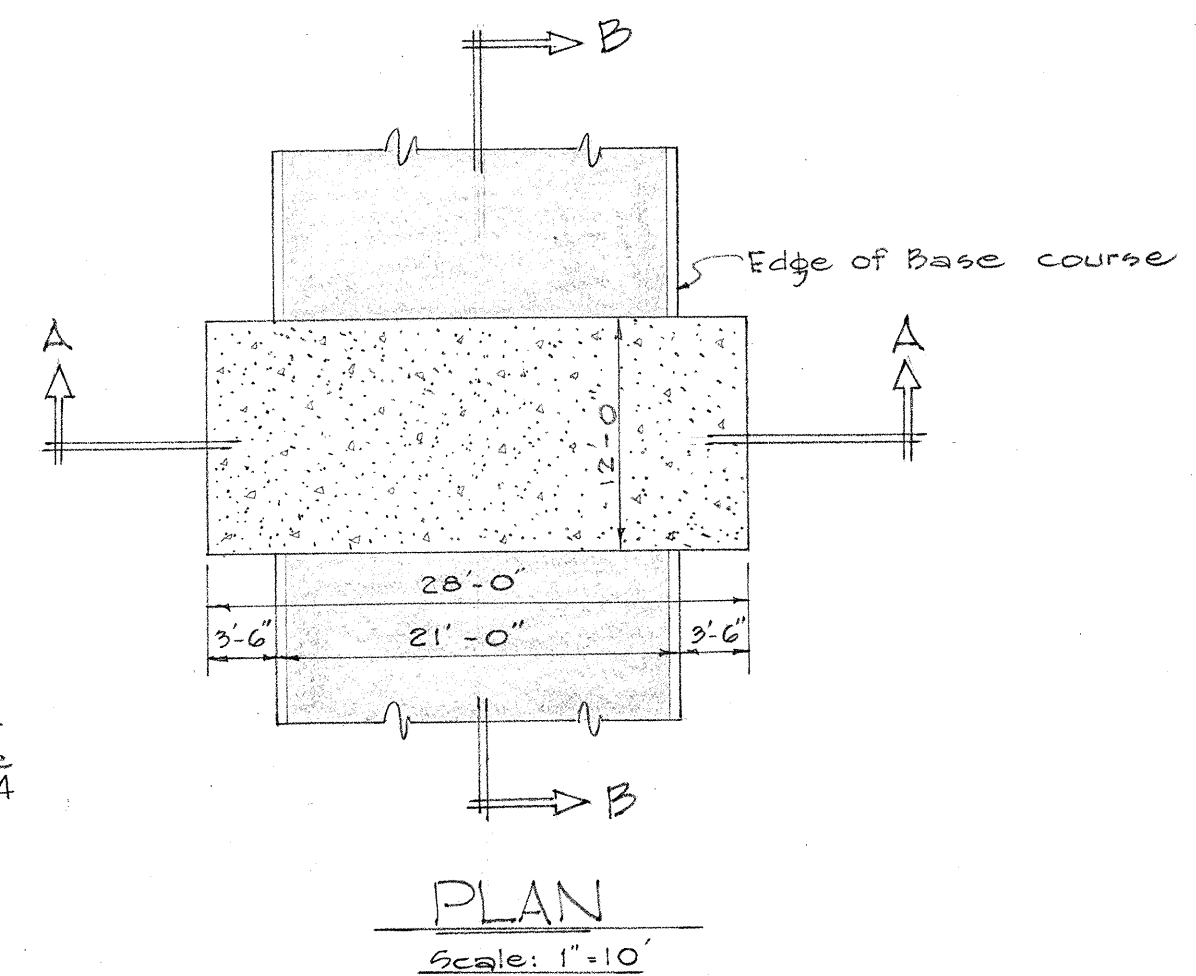

NOTE: Tractor crossing shall conform with pavement grade, crown and shoulder slope.

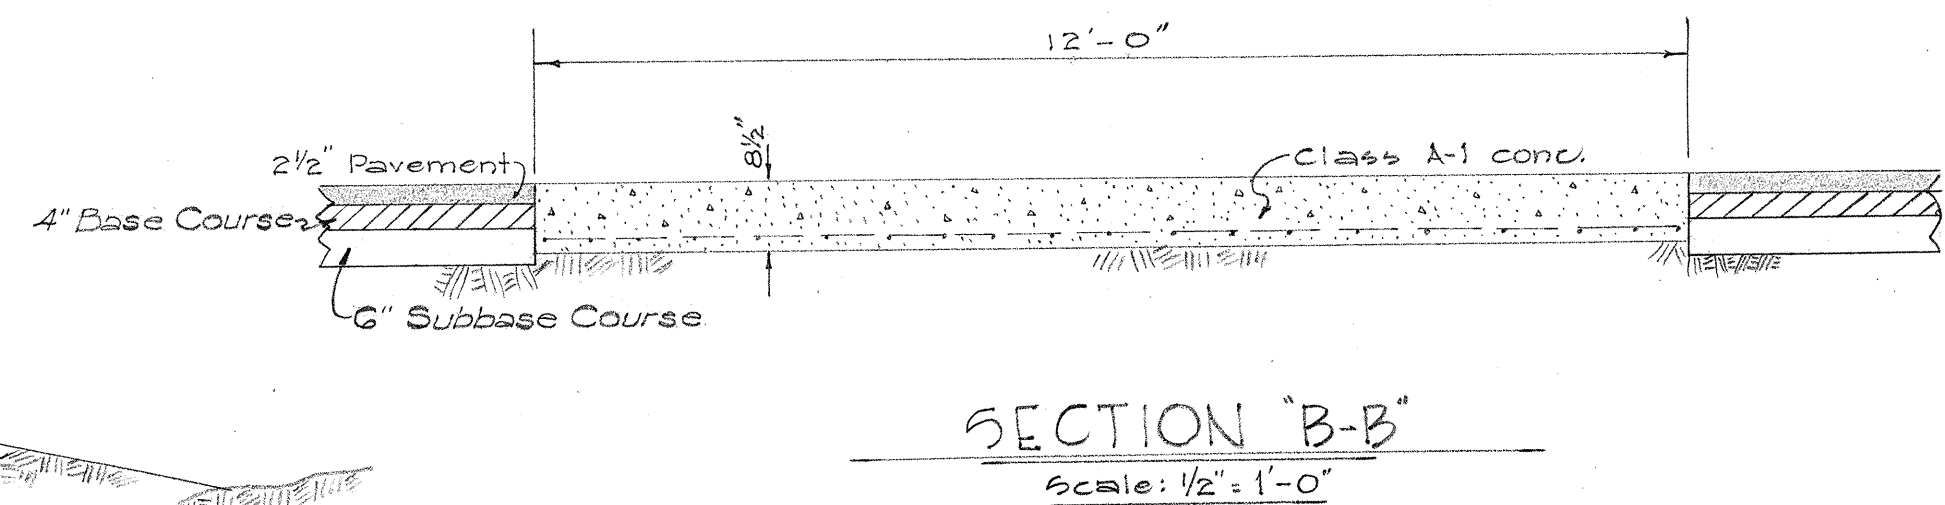

DETAIL OF TRACTOR CROSSING
Scale: As Noted

