




FED. ROAD DIST. NO.	STATE	PROJ. NO.	FISCAL YEAR	SHEET NO.	TOTAL SHEETS
HAWAII	HAW.	450A-01-72	1972	4	4

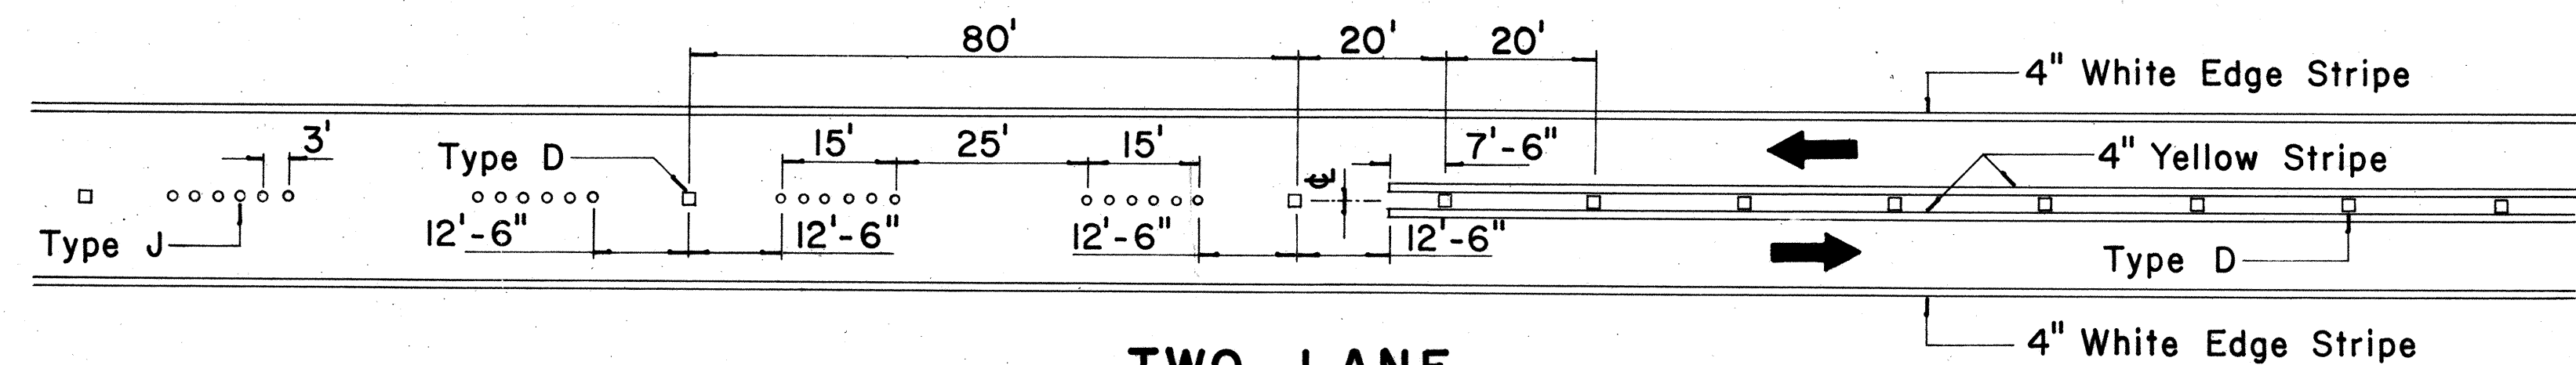


**TWO - LANE
PASSING PERMITTED AND PASSING PROHIBITED**

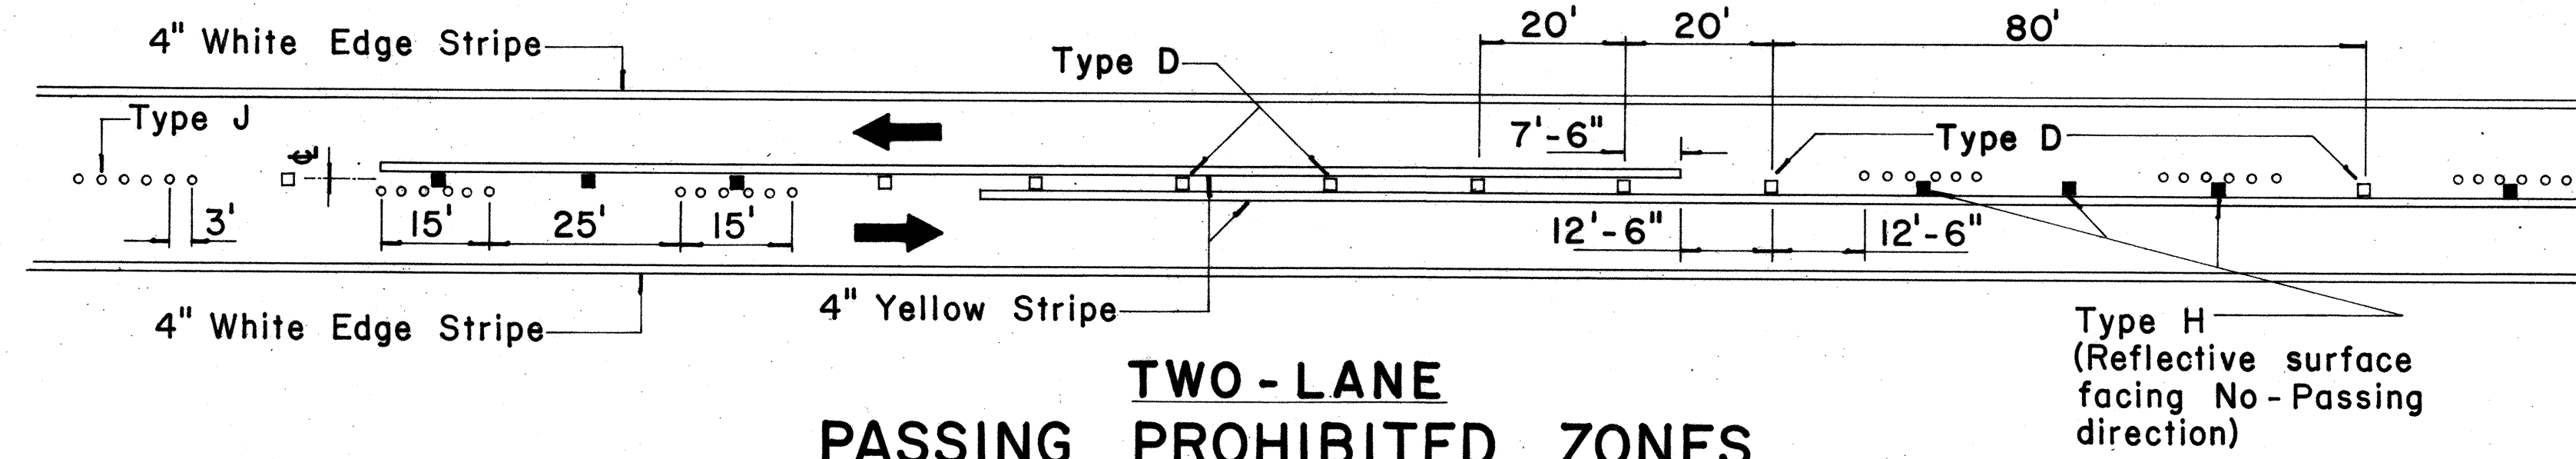


**TWO - LANE
PASSING PROHIBITED ZONES**

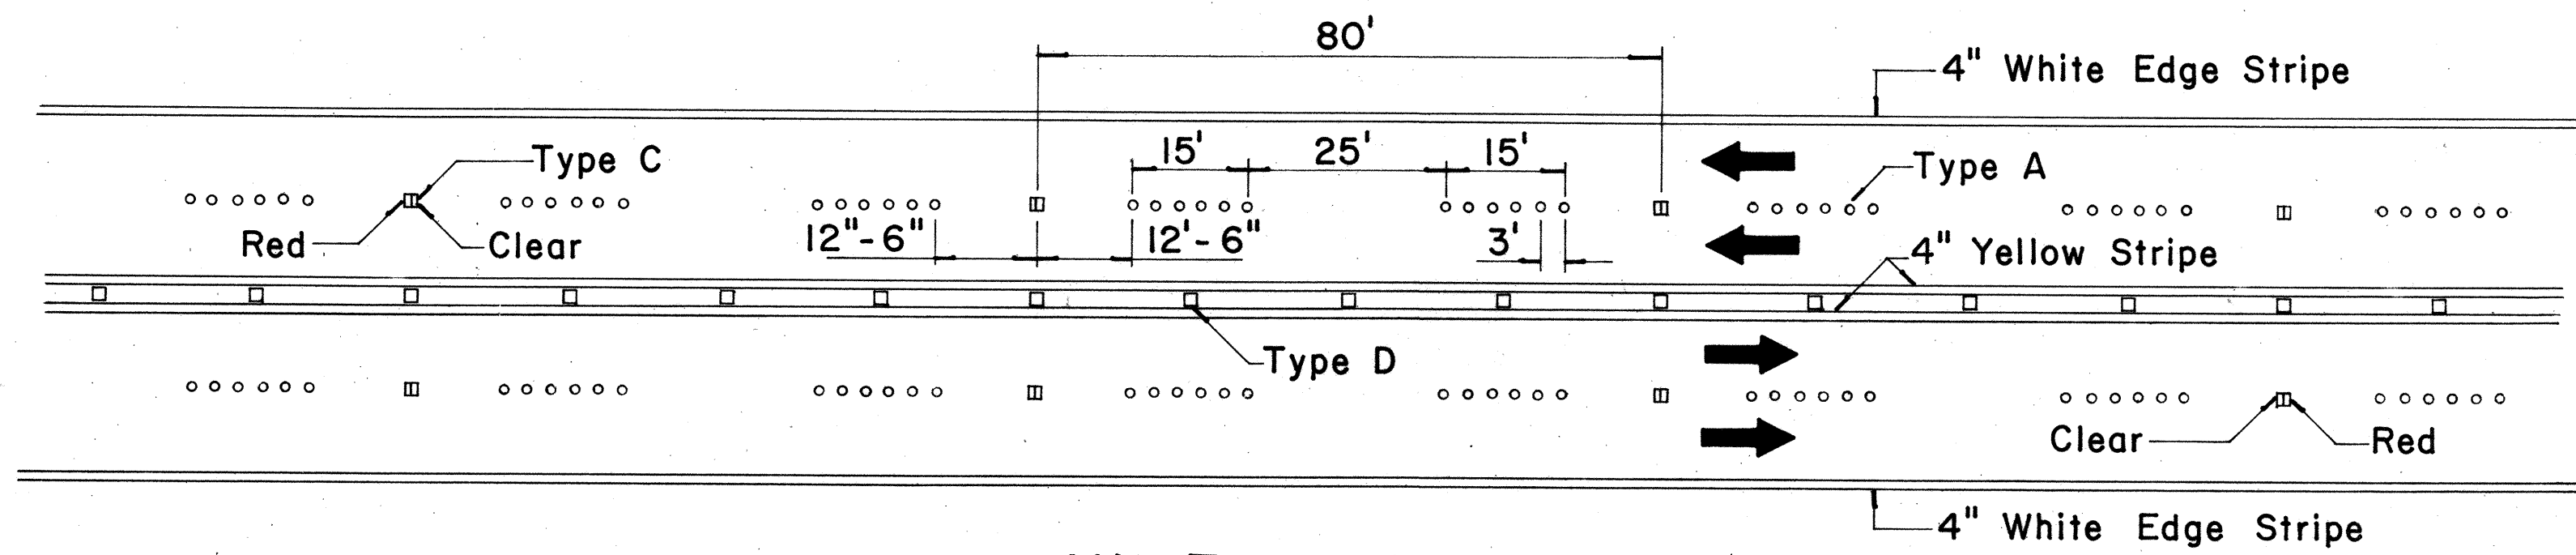


**MULTI - LANE
LANE LINES AND CENTER LINE**

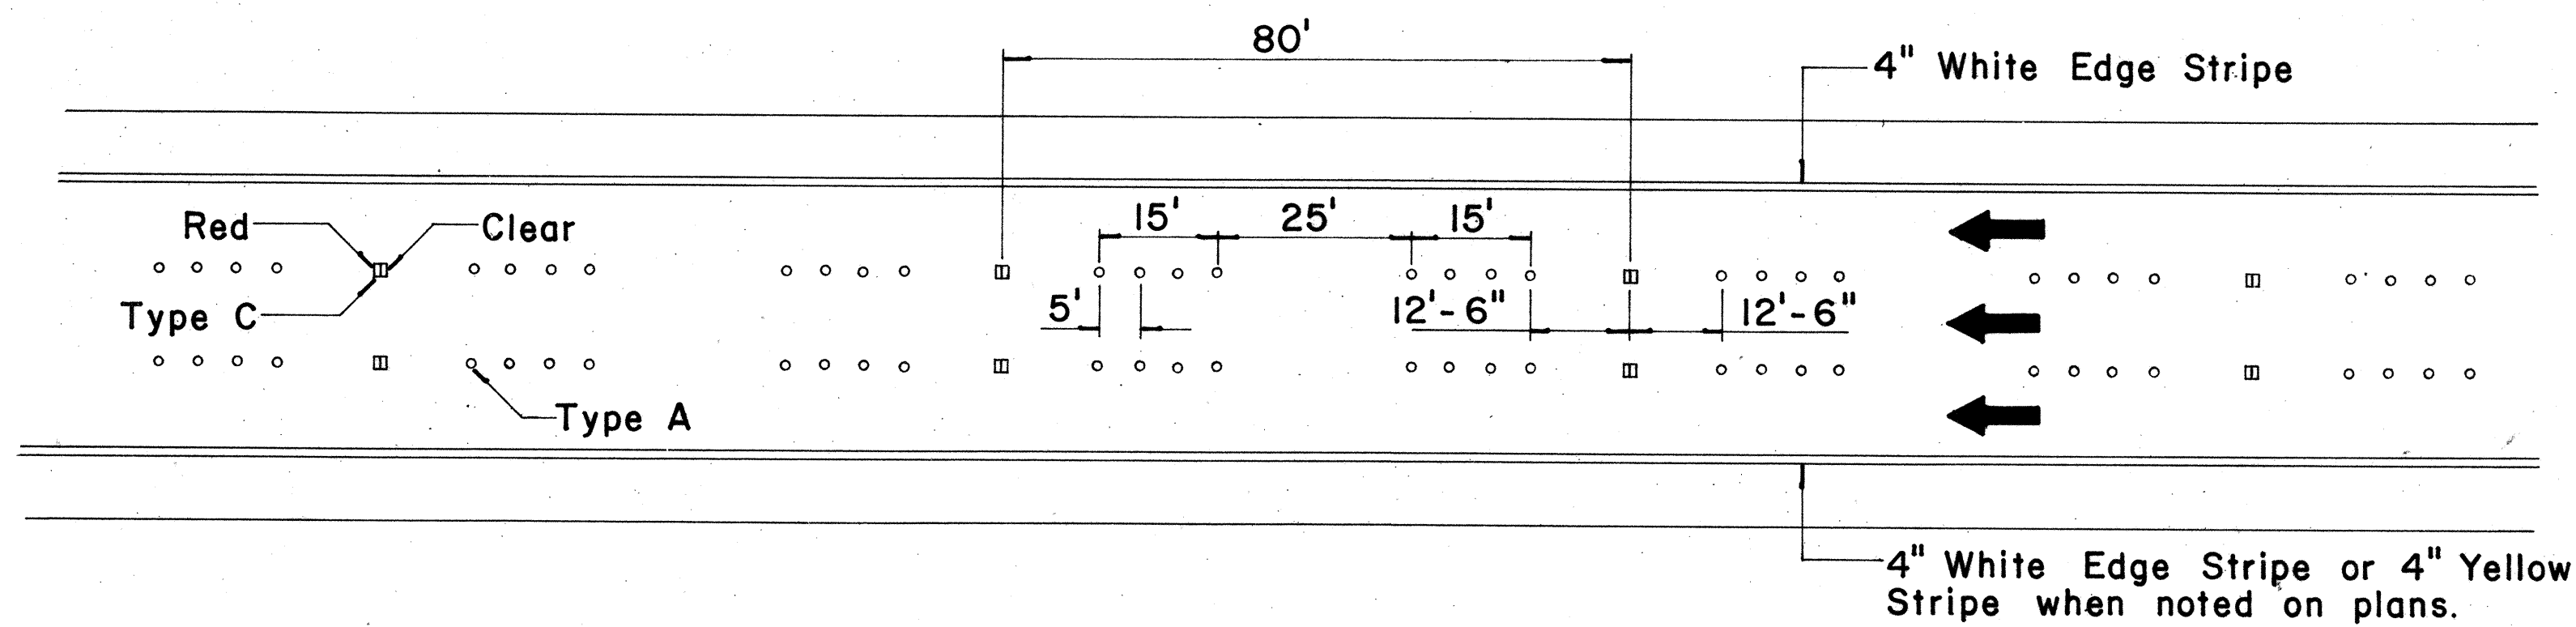

FREEWAY LANE LINES

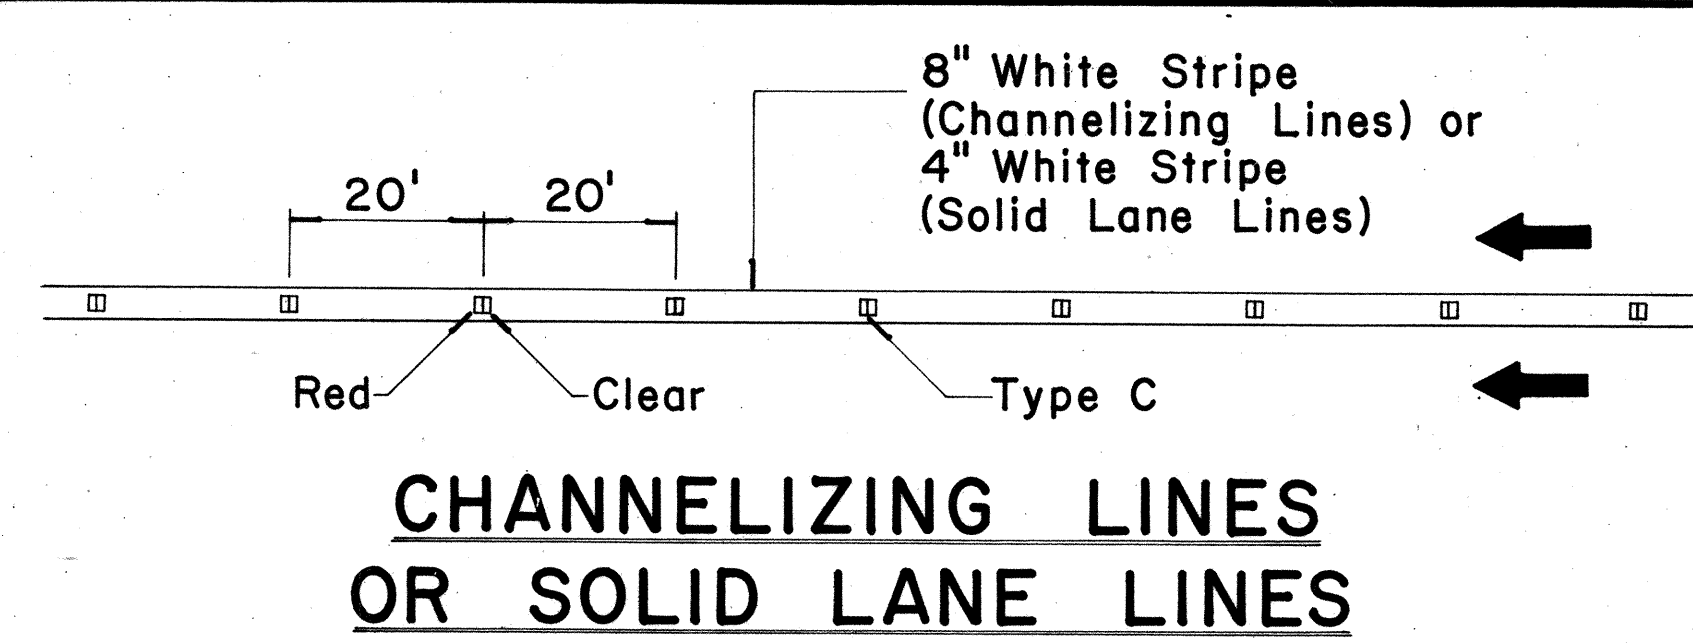

**CHANNELIZING LINES
OR SOLID LANE LINES**

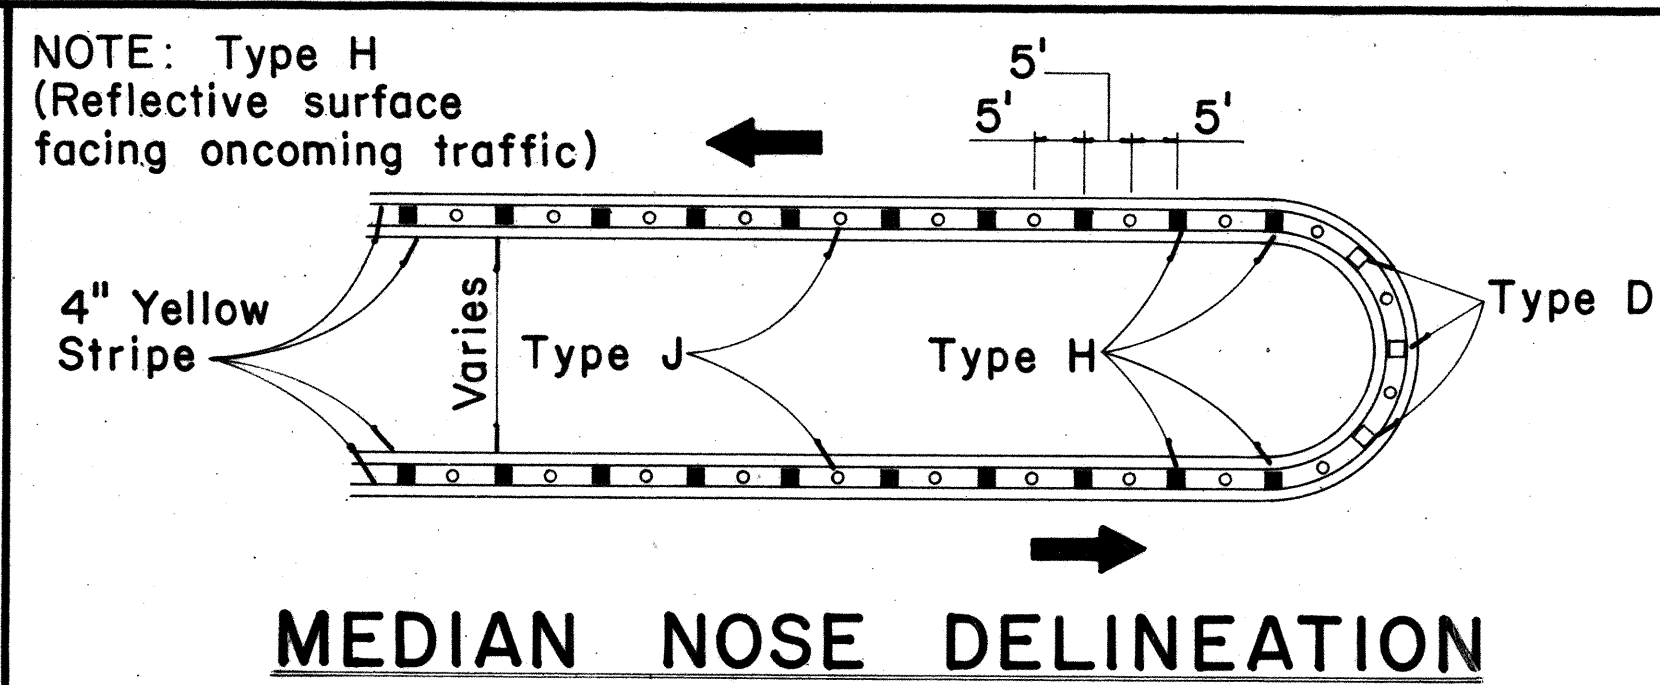


MEDIAN NOSE DELINEATION

TWO - LANE


MULTI - LANE

FREEWAY


MISCELLANEOUS

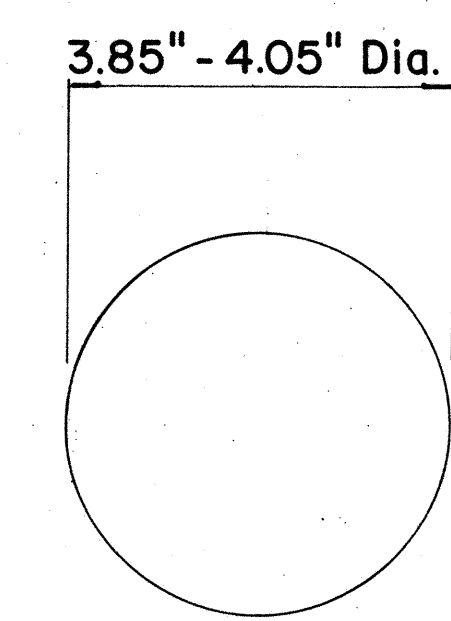


**TYPE A
NON - REFLECTIVE WHITE MARKER**

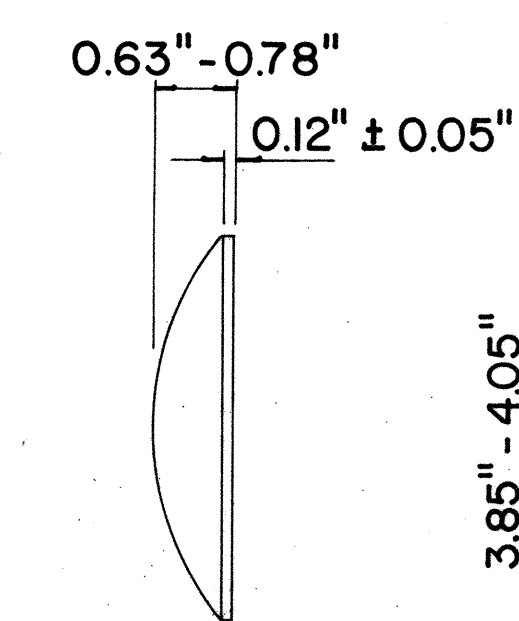


**TYPE J
NON - REFLECTIVE YELLOW MARKER**

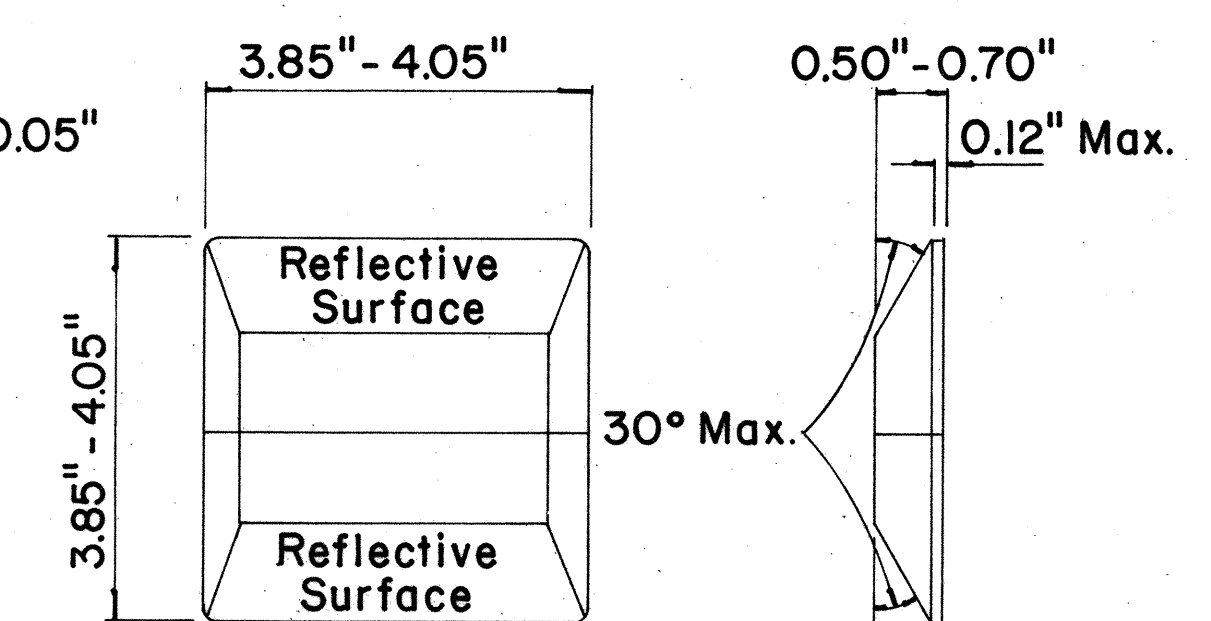

**TYPE C
RED - CLEAR REFLECTIVE MARKER**

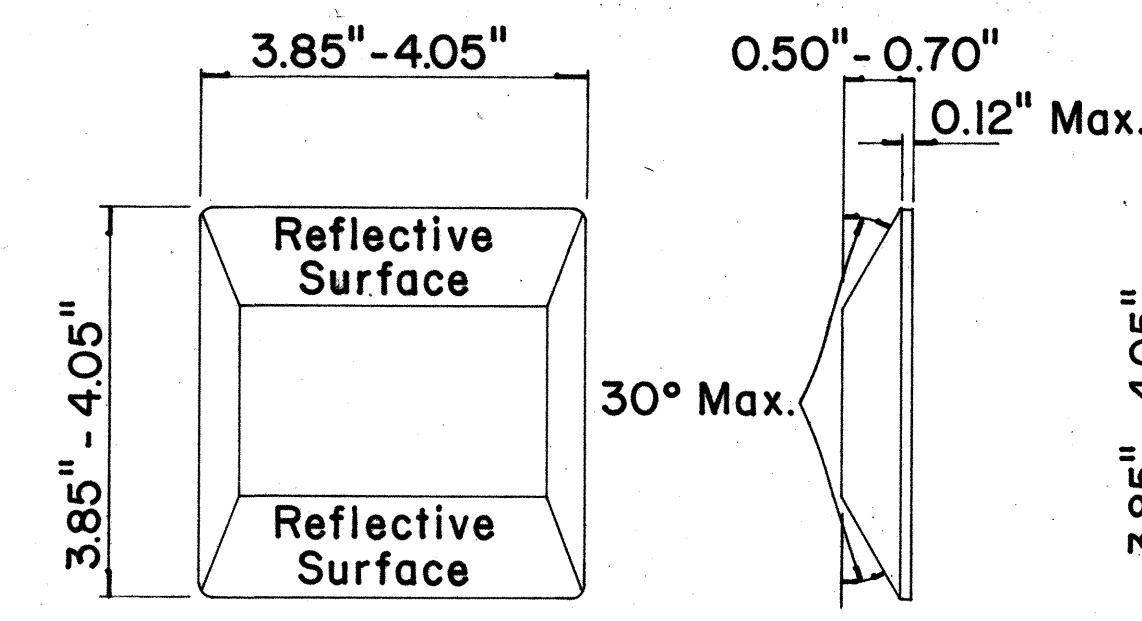

**TYPE D
TWO - WAY YELLOW REFLECTIVE MARKER**

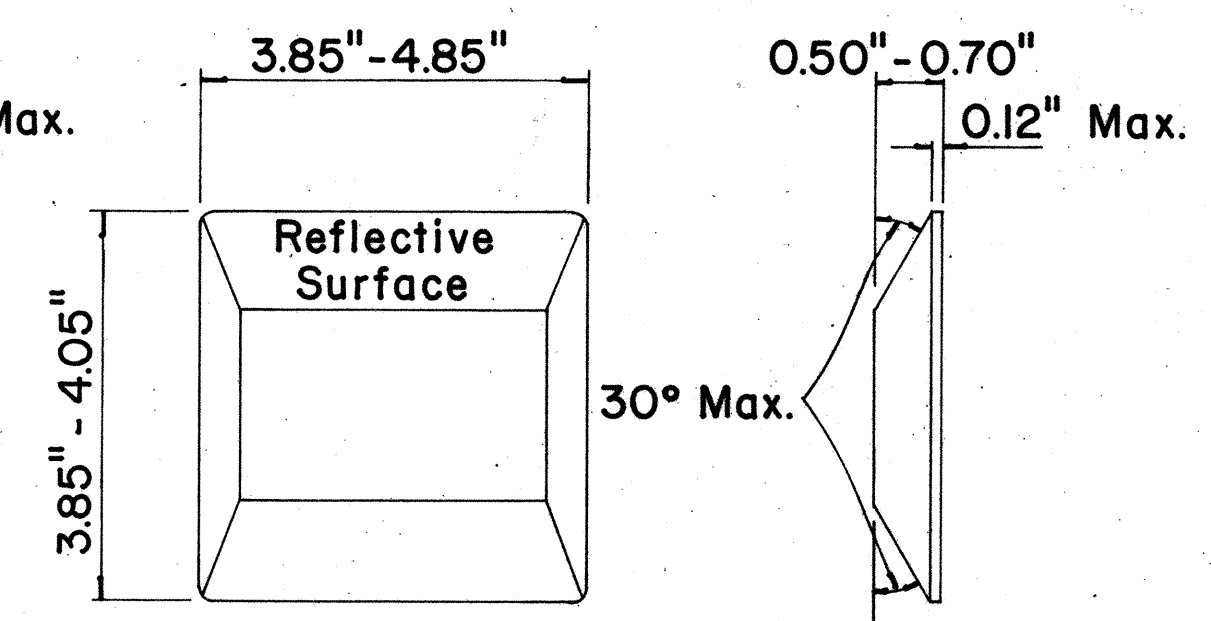

**TYPE H
ONE - WAY YELLOW REFLECTIVE MARKER**

GENERAL NOTES

I. Painted stripes to be done by State forces.

APPROVAL RECOMMENDED:
Eushe Tanaka 11/18/71
TRAFFIC ENGINEER DATE

APPROVED:
Hubert Sateish 11/18/71
ASSISTANT CHIEF, ENGINEERING DATE

No.	REVISION	APPROVED BY	DATE

STATE OF HAWAII
DEPARTMENT OF TRANSPORTATION
HIGHWAYS DIVISION

**STANDARD DETAILS
RAISED PAVEMENT MARKERS**

Not to Scale October 1971
SHEET No. 1 OF 1 SHEETS DT 300

SURVEY PLOTTED BY	DATE
DESIGNED BY	
QUANTITIES BY	
CHECKED BY	
ORIGINAL PLAN	
NOTE BOOK	
No.	