


FED. ROAD DIST. NO.	STATE	PROJ. NO.	FISCAL YEAR	SHEET NO.	TOTAL SHEETS
HAWAII	HAW.	450B-01-80M	1980	2	18

# GENERAL NOTES

1. Prior to filling or resurfacing, the existing surface shall be cleaned as described in Section 310 of The Standard Specification. Payment shall be considered incidental to A.C. Pavement Mix V, Item No. 401.0500.
2. All holes, cracks and large depressions shall be filled and compacted with A.C. Mix V prior to resurfacing. Payment shall be incidental to A.C. Pavement Mix V, Item No. 401.0500.
3. In general, the A.C. pavement overlay thickness shall be 1½ inches unless otherwise directed by the Engineer.
4. Smooth riding connections shall be constructed at the beginning and the end of the project, all connecting approaches, at extra widenings and as directed by the Engineer.
5. The contractor's attention is directed to Sub-Section 104.04 of The Standard Specifications concerning maintenance of traffic.
6. The shoulder shall be shaped by cutting or filling, grading, watering and rolling as directed by the Engineer, generally as shown on the Typical Section. Dressing of the shoulder areas shall be with Aggregate Subbase or any other material approved by the Engineer and in accordance with contract item No. 665.0100.
7. All new sign posts shall be 2"x2" galv. square tube posts incidental to item No. 621.5100, unless specified as breakaway type sign post.
8. Existing signs and posts, markers and posts shall be stockpiled at a site within the project limits determined by the Engineer.
9. Replacement of signs includes removal of existing sign with posts, stockpiling, and installation of new sign with posts unless otherwise specified.
10. Installation of signs includes installation of new sign with posts unless otherwise specified.
11. For centerline striping and pavement markers, see Plans and "Standard Detail Sheet No. DT-300".
12. Removal of signs and reflector markers only shall be considered incidental to items 621.4103 and 621.5100.
13. Resurfacing will not be required on all existing bridges, box culverts and other structures unless otherwise directed by the Engineer. Provide smooth transition to said structures.
14. A 4" yellow stripe 10' long shall be painted over installed Type J Pavement Markers at all "Passing" zones.
15. Before paving, all existing manholes, handholes, and other utility frames and covers, not requiring adjustment, shall be marked and ringed in a manner satisfactory to the Engineer. The Contractor shall notify all applicable utility and government agencies or companies seven (7) days prior to beginning paving operations. These shall be considered incidental to Asphalt Concrete Pavement and no separate payment shall be made therefore.

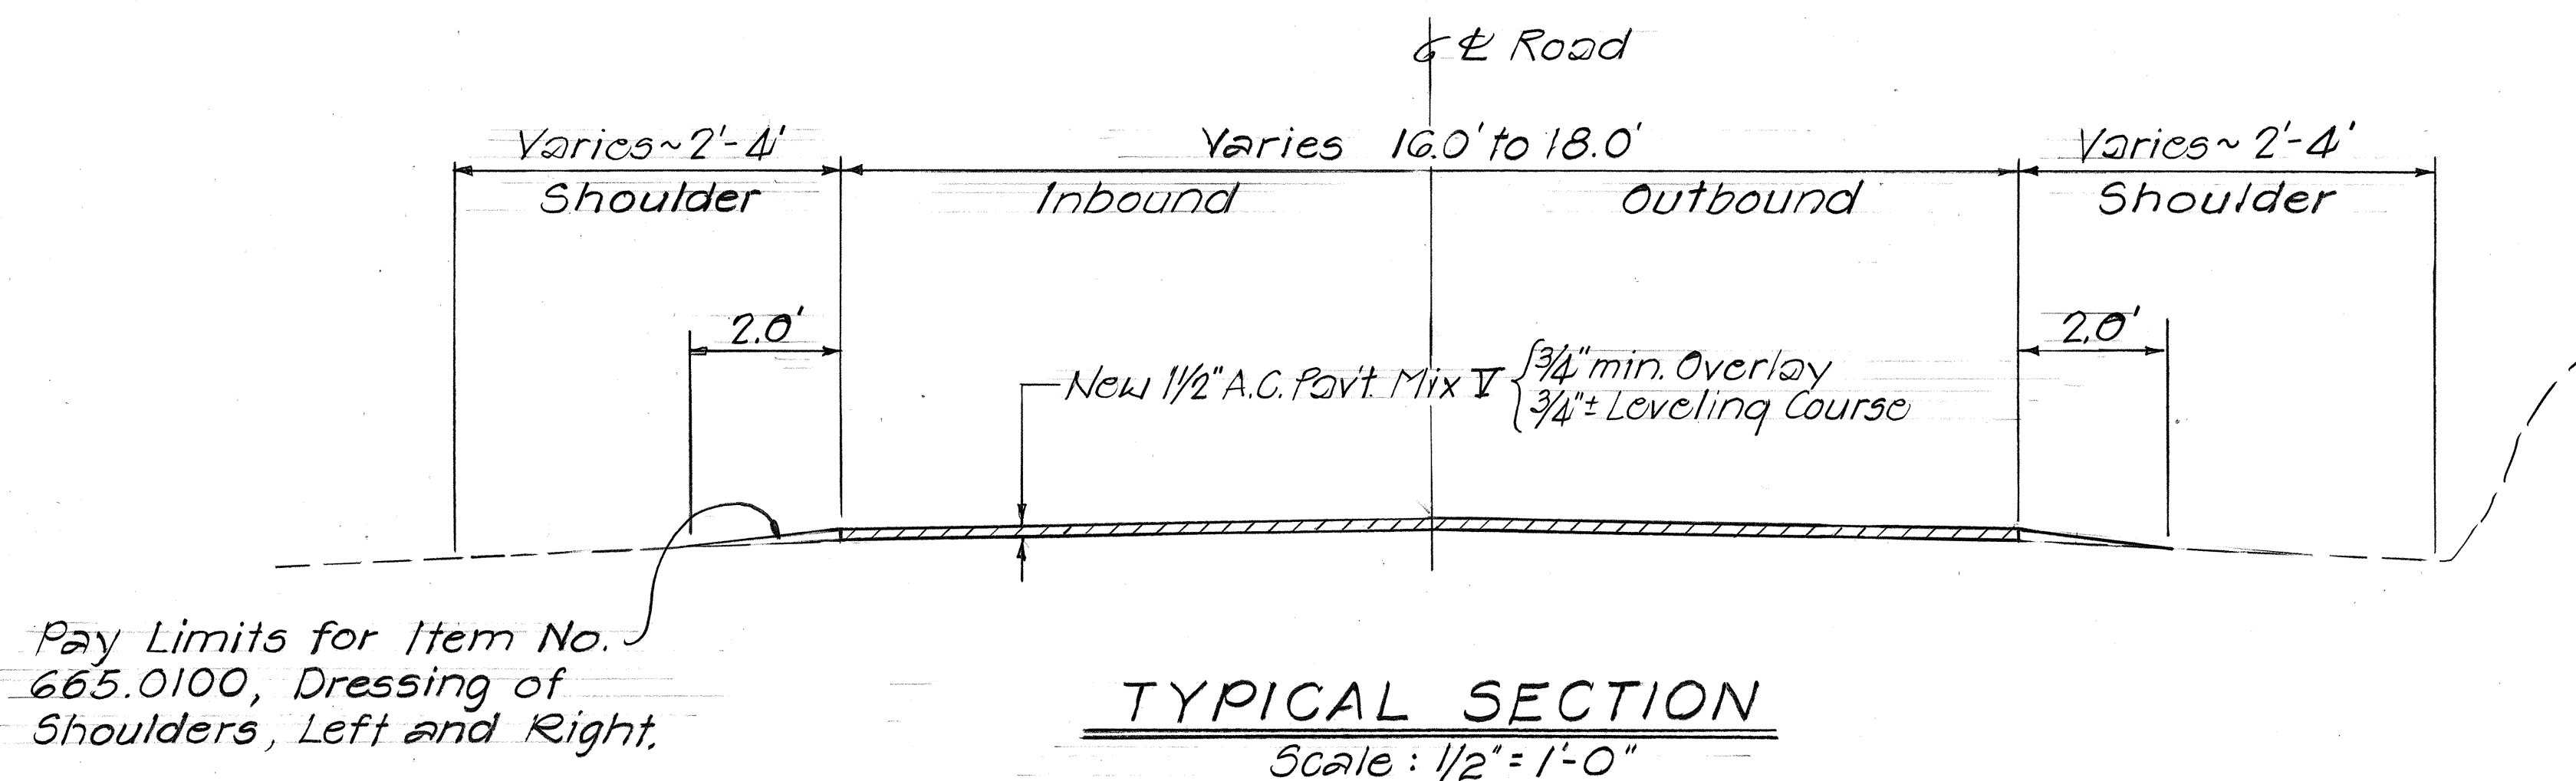

SURVEY PLOTTED BY	DATE
DRAWN BY	
DESIGNED BY	
QUANTITIES BY	
CHECKED BY	
ORIGINAL PLAN	
NOTE BOOK	
No.	

STATE OF HAWAII DEPARTMENT OF TRANSPORTATION LAND TRANSPORTATION FACILITIES DIVISION
<b>TYPICAL &amp; GENERAL NOTES</b>
KAMEHAMEHA V HWY. RESURF.
(KALUAHA BRIDGE TOWARDS
WAILUA BRIDGE)
PROJ. NO. 450B-01-80M
SCALE: AS NOTED
FEB. 1980
SHEET No. 1 OF 1 SHEETS