
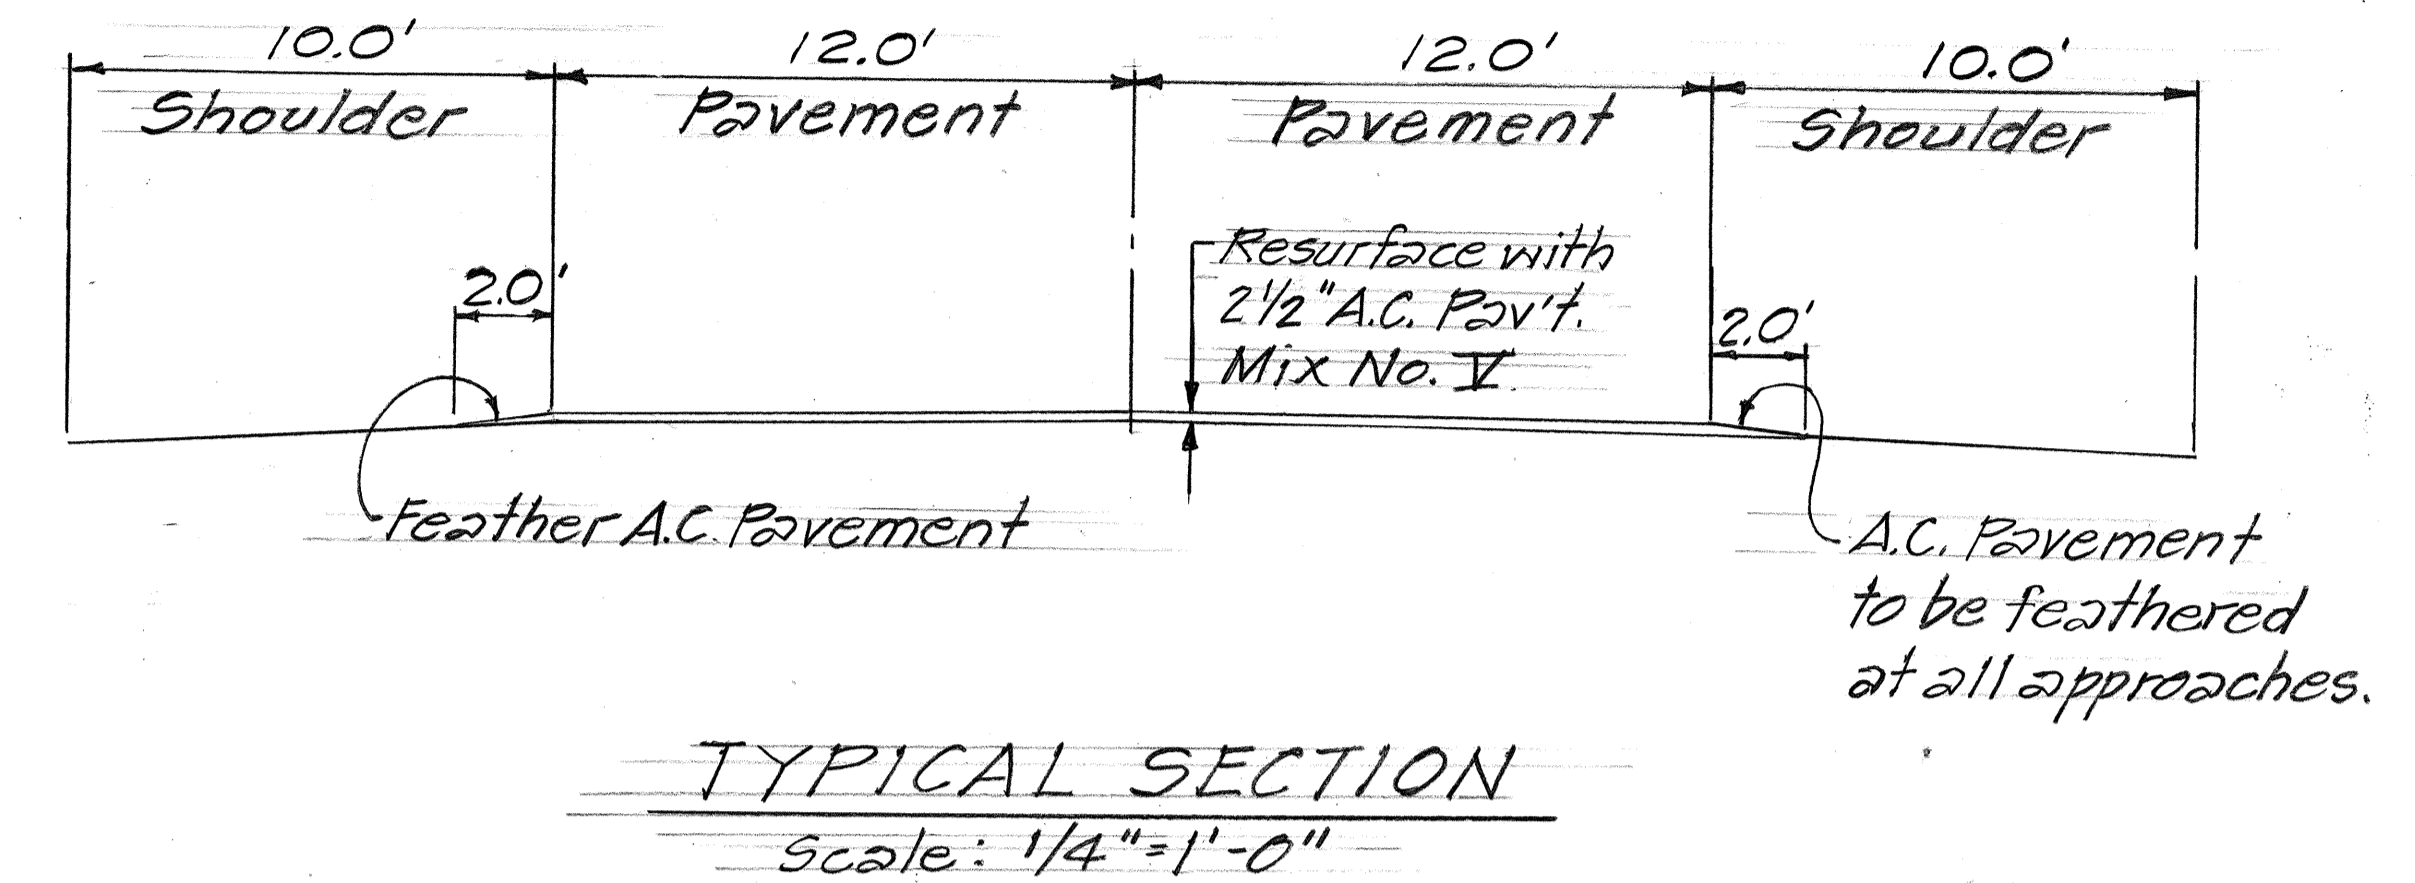
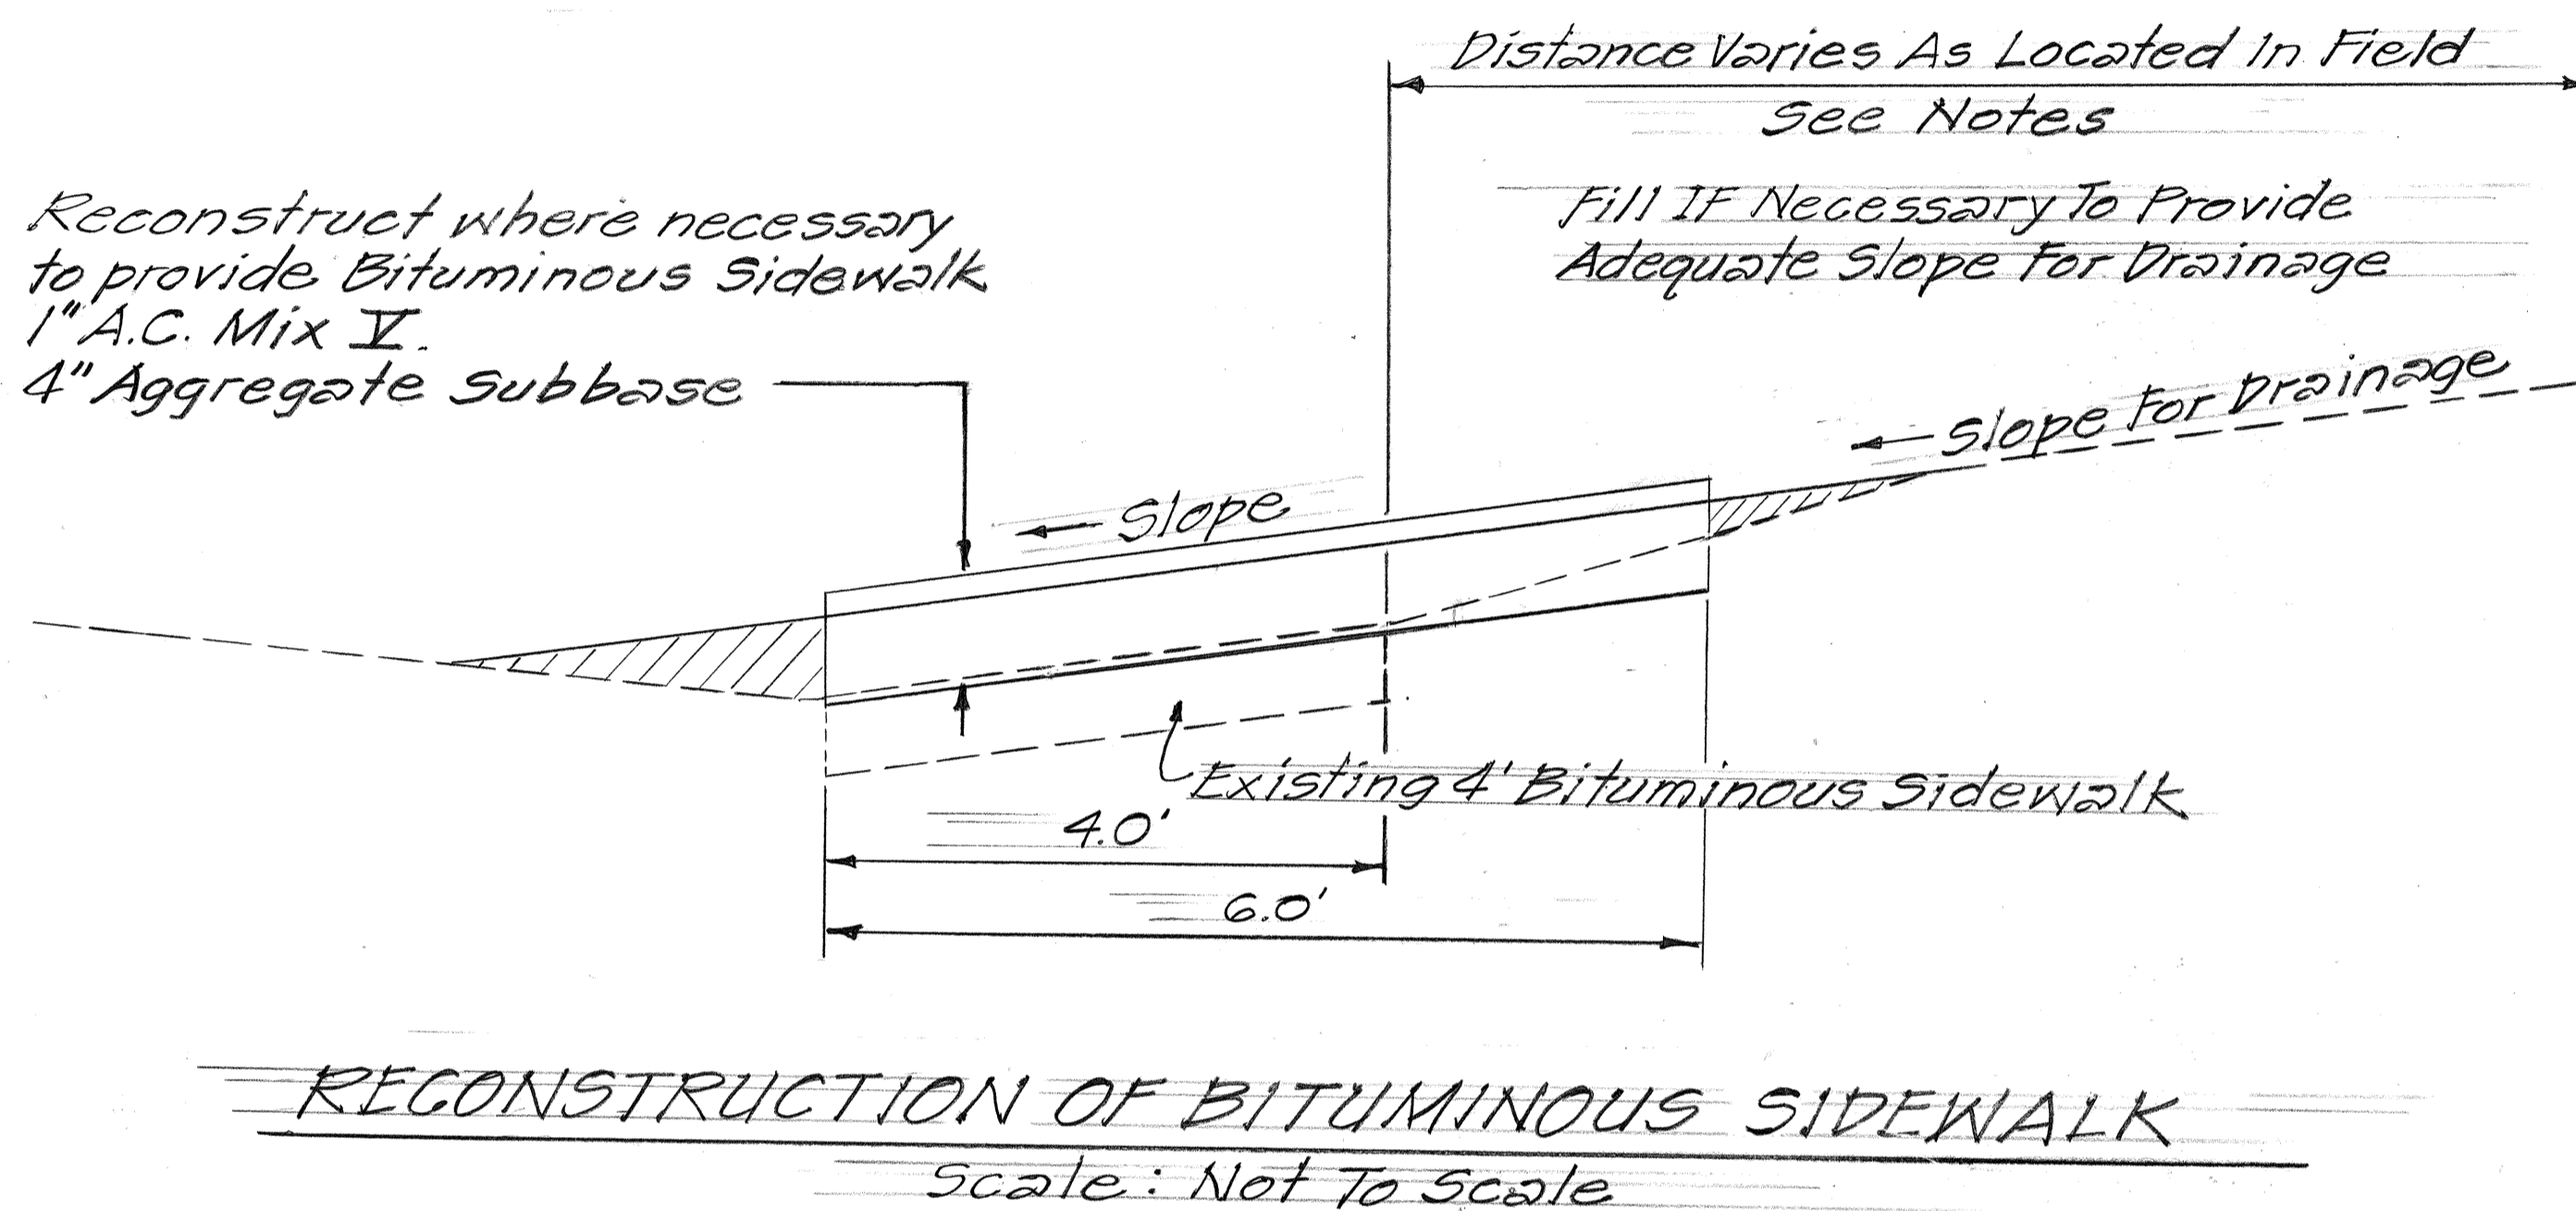


FED. ROAD DIST. NO.	STATE	FED. AID PROJ. NO.	FISCAL YEAR	SHEET NO.	TOTAL SHEETS
HAWAII	HAW.	RS-0450(4)	1987	3	9

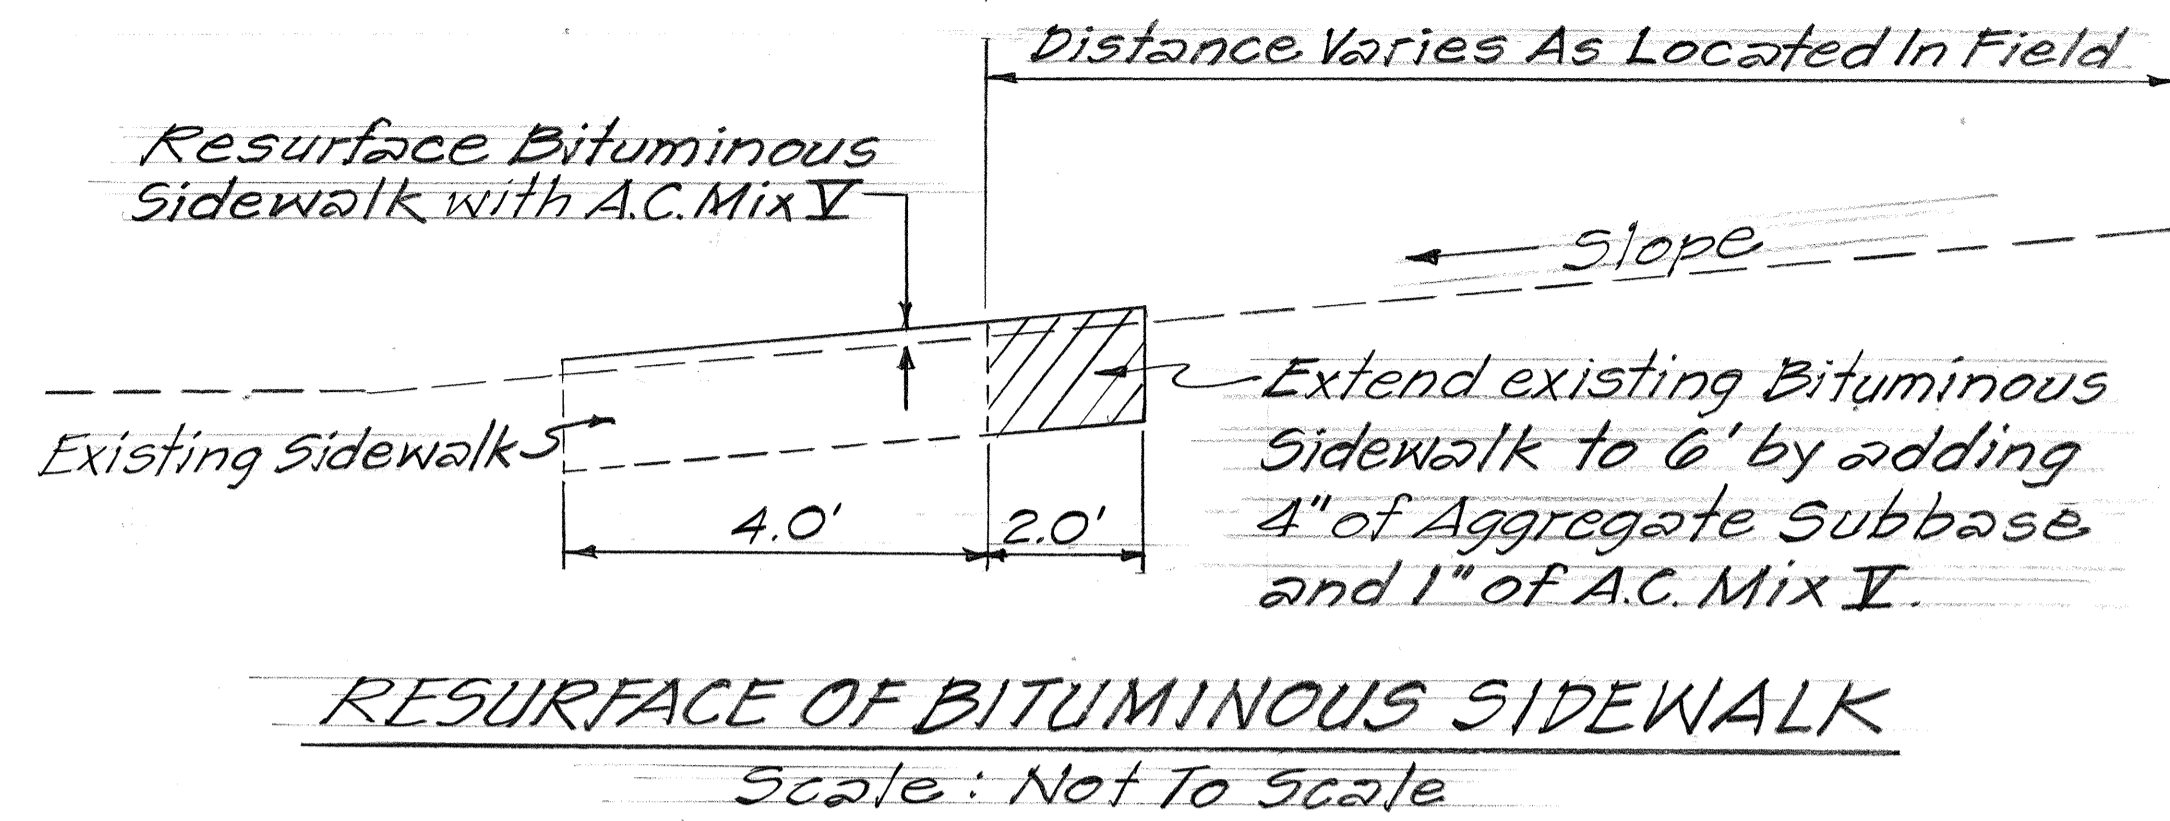

NOTES FOR BITUMINOUS SIDEWALK

- Existing Bituminous Sidewalk shall be repaved and extended from a 4' to 6' sidewalk where possible.
- Adequate drainage shall be provided by grading, as approved by the Engineer, for the location of the the Bituminous Sidewalk.
- Reconstruction as shown above shall be done where necessary to provide adequate drainage as directed by the Engineer.
- Excavation, Fill, and Reconstruction of Bituminous Sidewalk shall not be paid for separately but shall be considered incidental to Item No. 608.2000 - Bituminous Sidewalk.
- A.C. Mix V for the Bituminous Sidewalk shall be paid for under Item No. 608.2000 - Bituminous Sidewalk.

SURVEY PLOTTED BY	DATE
DRAWN BY	
TRACED BY	
QUANTITIES BY	
CHECKED BY	
ORIGINAL PLAN	
NOTE BOOK	
No.	

STATE OF HAWAII
DEPARTMENT OF TRANSPORTATION
HIGHWAYS DIVISION

TYPICAL SECTIONS

KAM V HIGHWAY RESURFACING
KAUNAKAKAI TO KAMILOLOA BRIDGE

F.A. PROJECT NO. RS-0450(4)

Scale: As Shown Date: Mar. 1987

SHEET No. 1 OF 1 SHEETS