
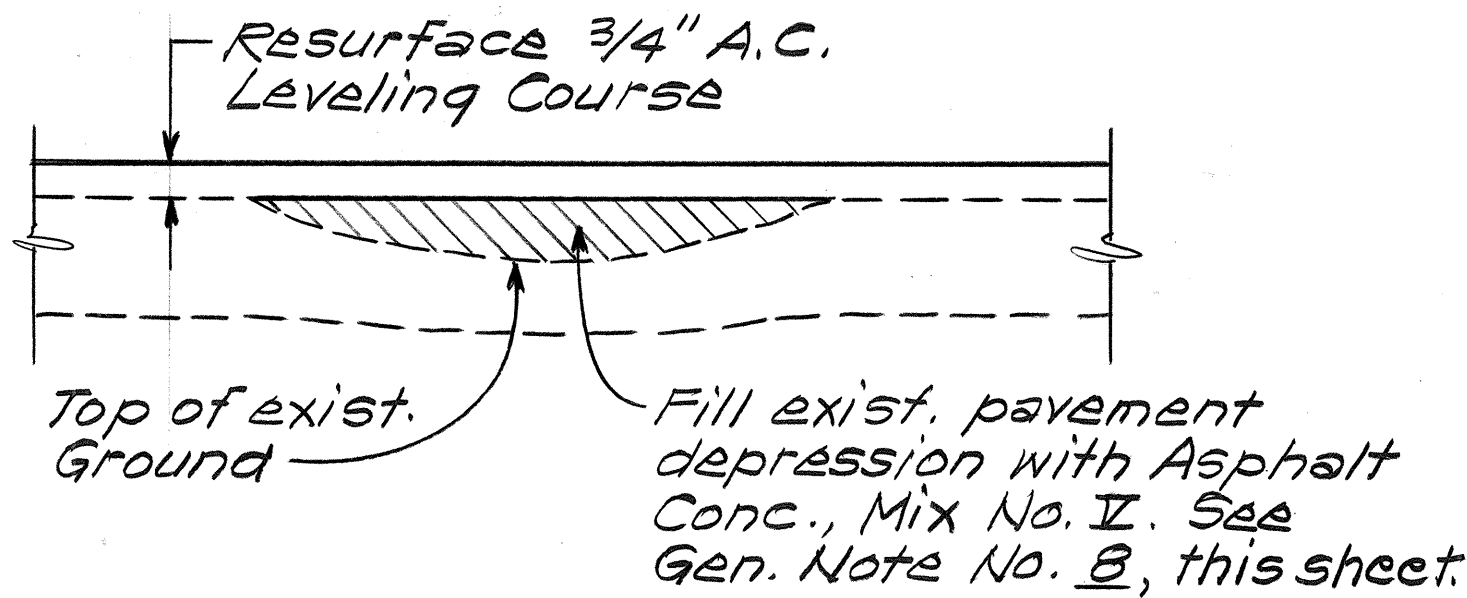
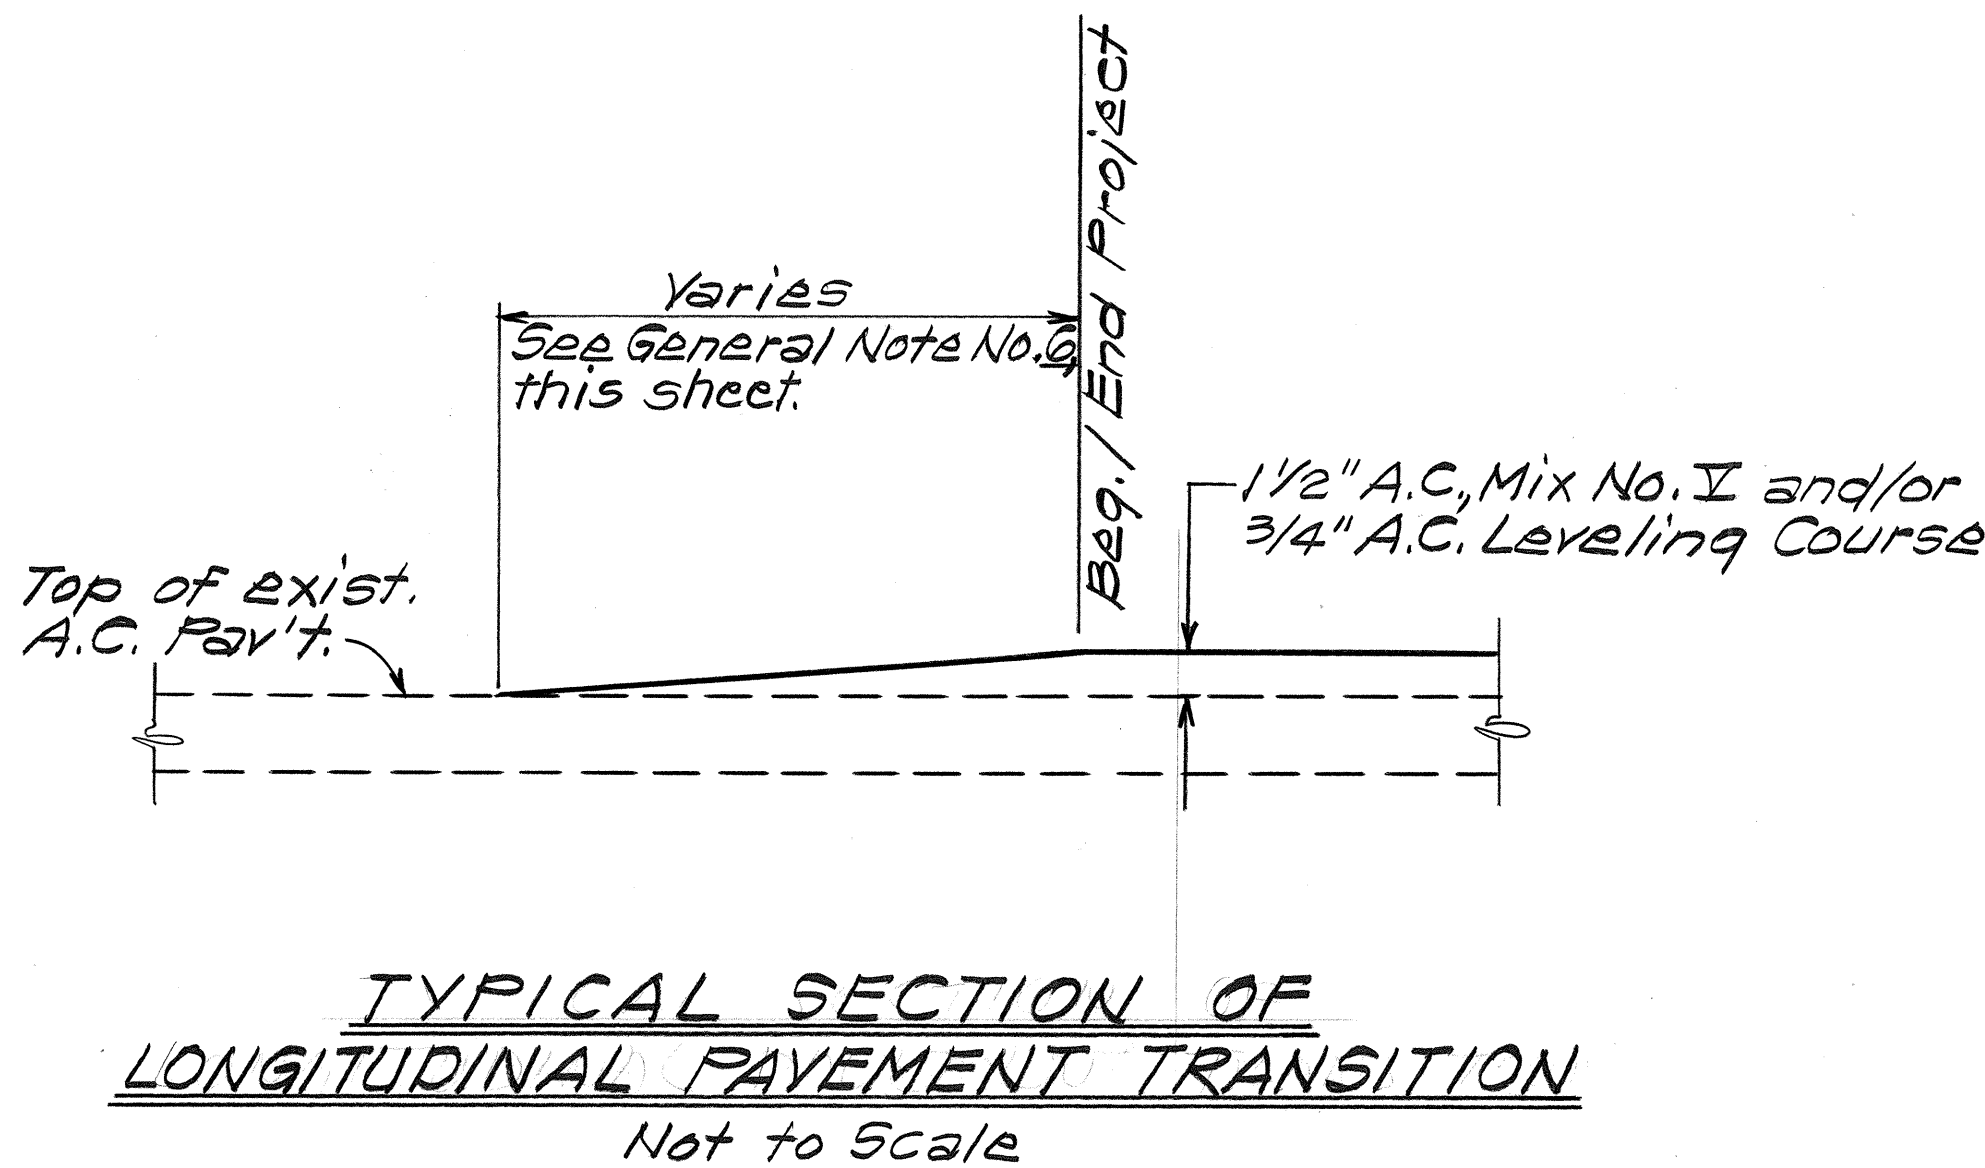
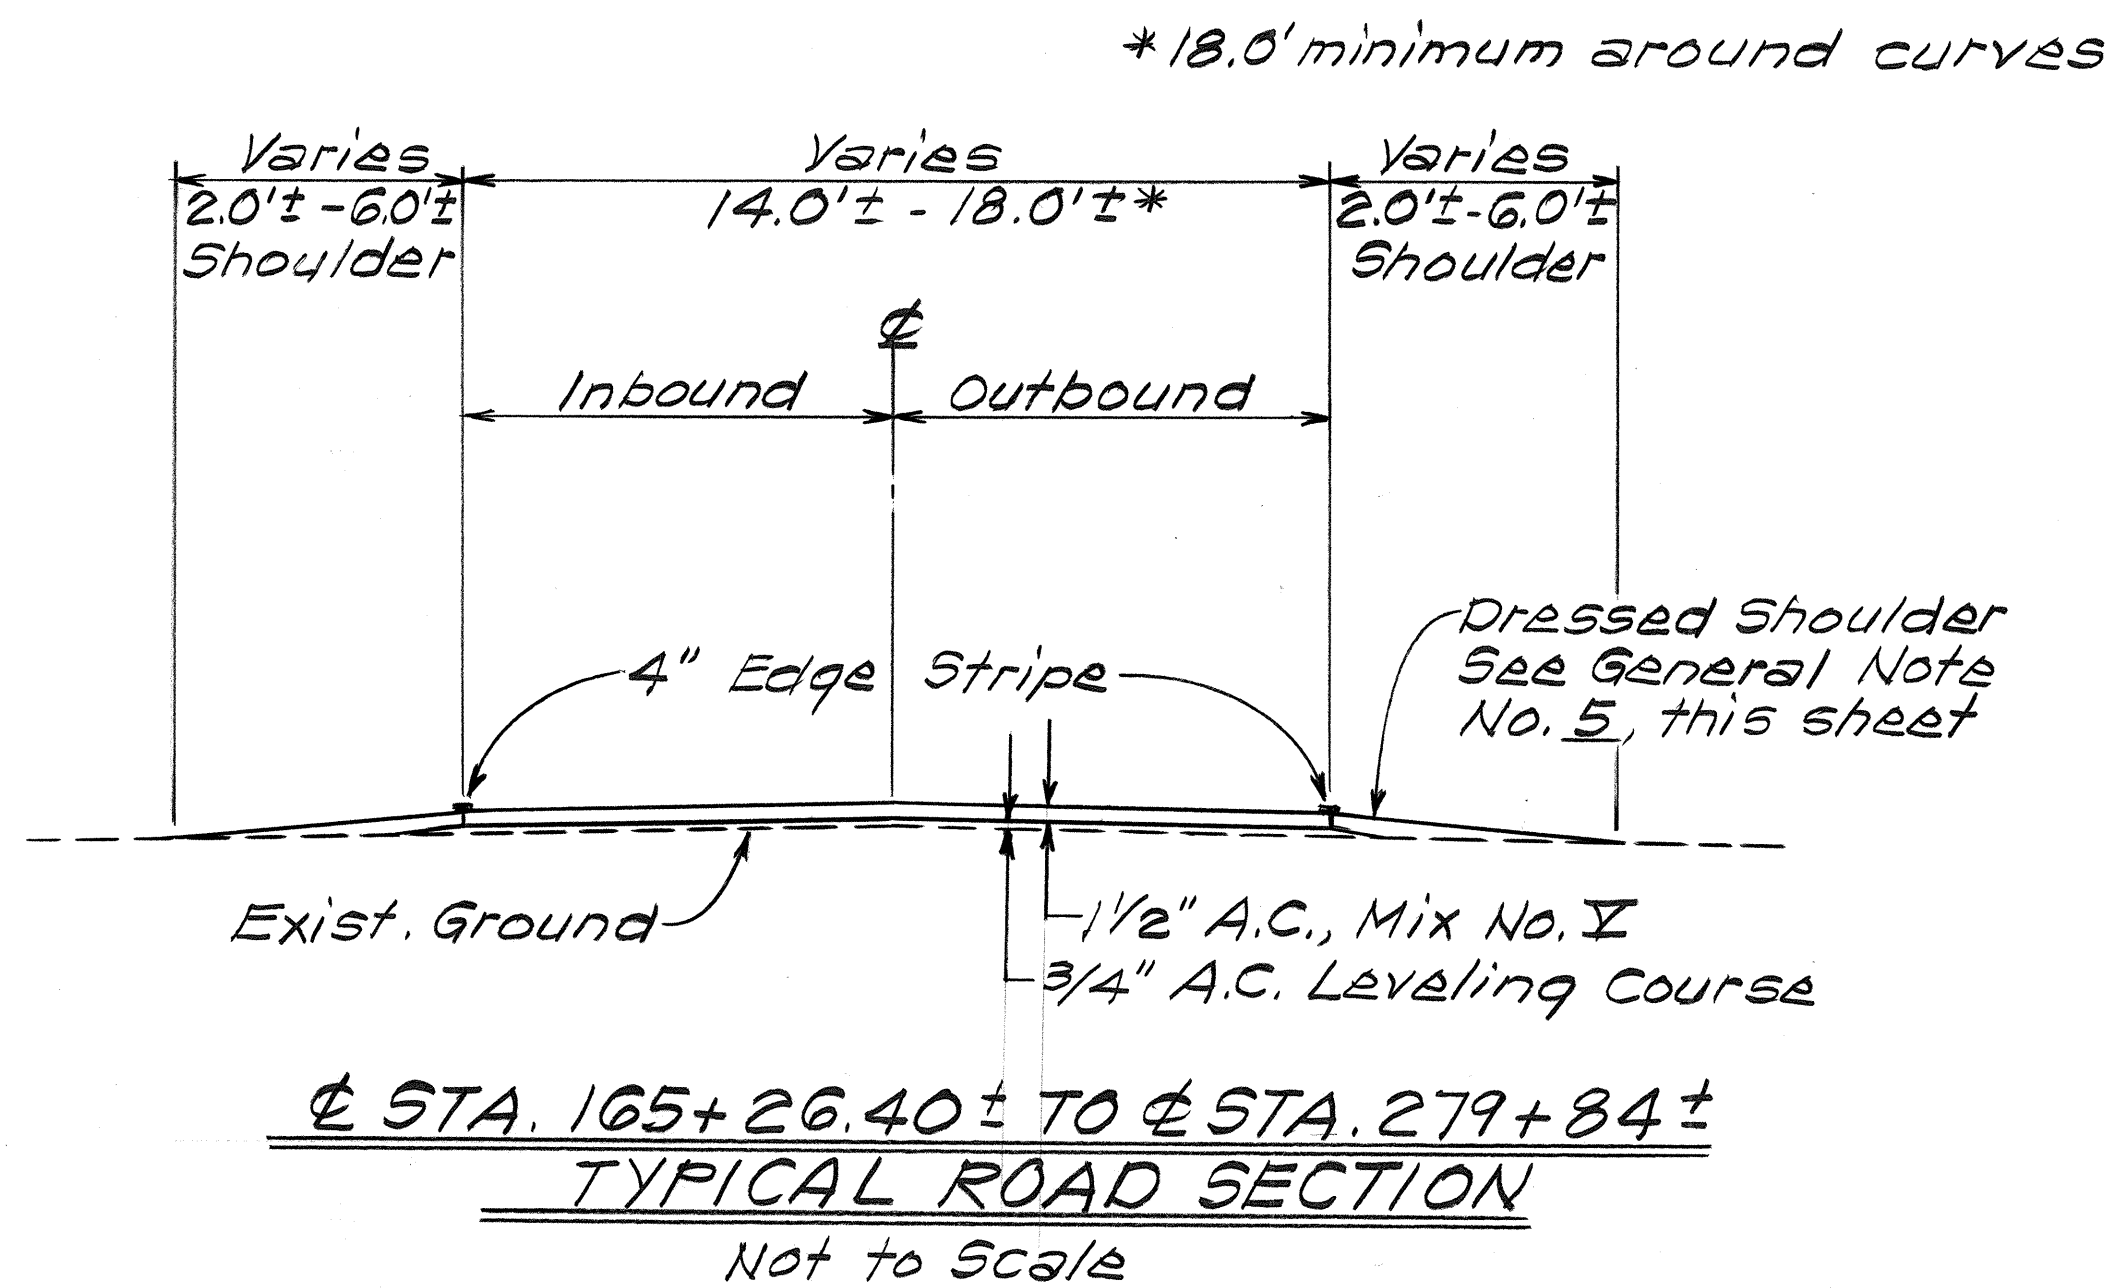


FED. ROAD DIST. NO.	STATE	PROJ. NO.	FISCAL YEAR	SHEET NO.	TOTAL SHEETS
HAWAII	HAW.	450B-01-88M	1988	3	4

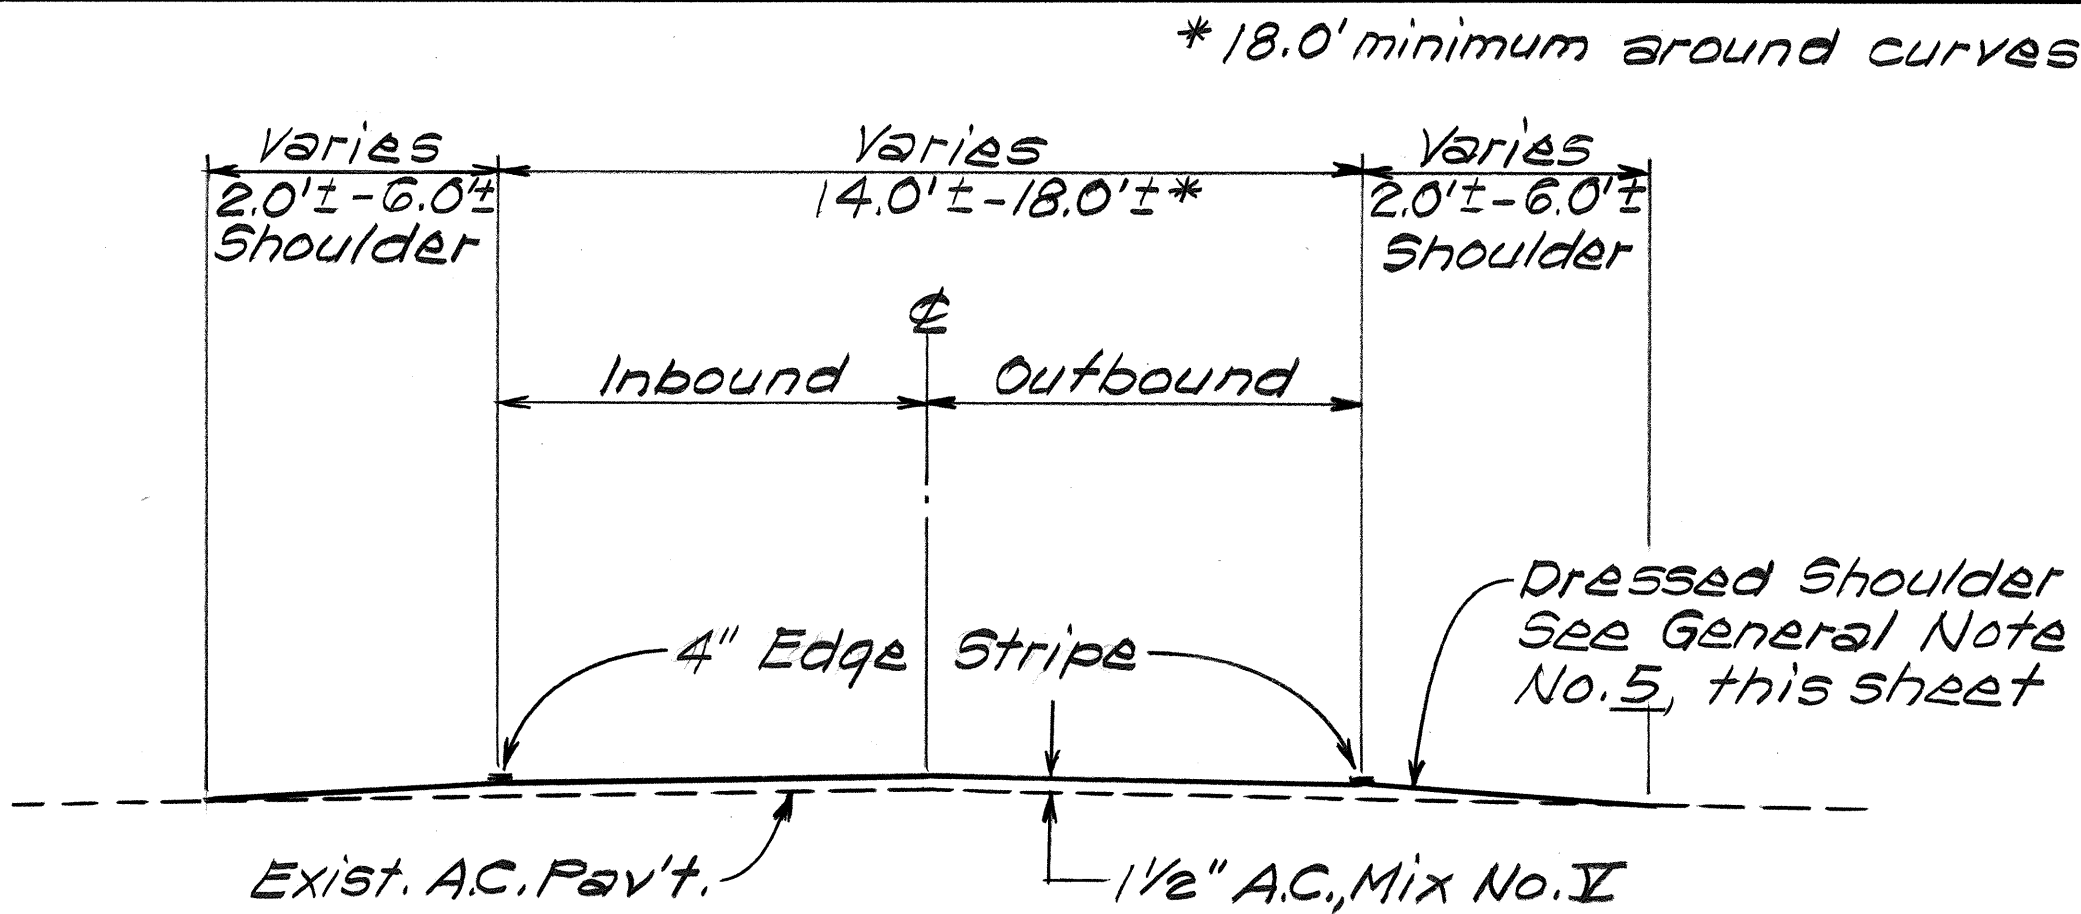

GENERAL NOTES

- The scope of work for this project consists of resurfacing; installing regulatory and warning signs, striping, reflector markers and object markers along Kamehameha V Highway starting from vicinity of Waialua, M.P. 19.66 towards Puu-O Hoku Ranch, M.P. 24.96.
- The Contractor's attention is directed to Sub-section 107.13 - "Public Convenience and Safety" and to Section 645 - "Traffic Control" of the Special Provisions.
- At the end of each days work, the Contractor shall remove all equipment and other obstructions to permit free and safe passage of public traffic.
- The Contractor shall notify the State in writing two (2) weeks prior to starting paving operations.
- Dressed shoulders shall consist of clearing, grubbing, filling, grading and reshaping the unpaved shoulders as shown on the plans and/or as directed by the Engineer. This work will not be measured or paid for separately, but shall be considered incidental to Item No. 401.0500 - Asphalt Concrete Paving, Mix No. V.
- Provide a smooth riding transition from the new pavement overlay to the existing pavement, bridge structure, beginning and end of the project at the rate of 20 ft. per inch of old and new pavement thickness difference unless otherwise directed by the Engineer.
- Existing wearing surfaces indicated in the Typical Sections vary. Surfaces indicated are typical and not intended to represent any specific location.

- Depressions, potholes and wheel ruts shall be filled and compacted with Asphalt Concrete, Mix No. V prior to placing the leveling course. This work will be paid for under Item No. 404.0000 - Asphalt Concrete Leveling Course.
- Location of all signs, reflector markers and object markers shall be approved by the Engineer prior to installation.

STATE OF HAWAII
DEPARTMENT OF TRANSPORTATION
HIGHWAYS DIVISION

**GENERAL NOTES AND
TYPICAL SECTIONS**

KAMEHAMEHA V HWY. RESURFACING
Vicinity of Waialua Tws. Puu-O Hoku
PROJ. NO. 450B-01-88M
Not to Scale Date: Oct, 1987
SHEET No. 1 OF 1 SHEETS