



FED. ROAD DIST. NO.	STATE	PROJ. NO.	FISCAL YEAR	SHEET NO.	TOTAL SHEETS
HAWAII	HAW.	450B-01-94M	1994	4	31

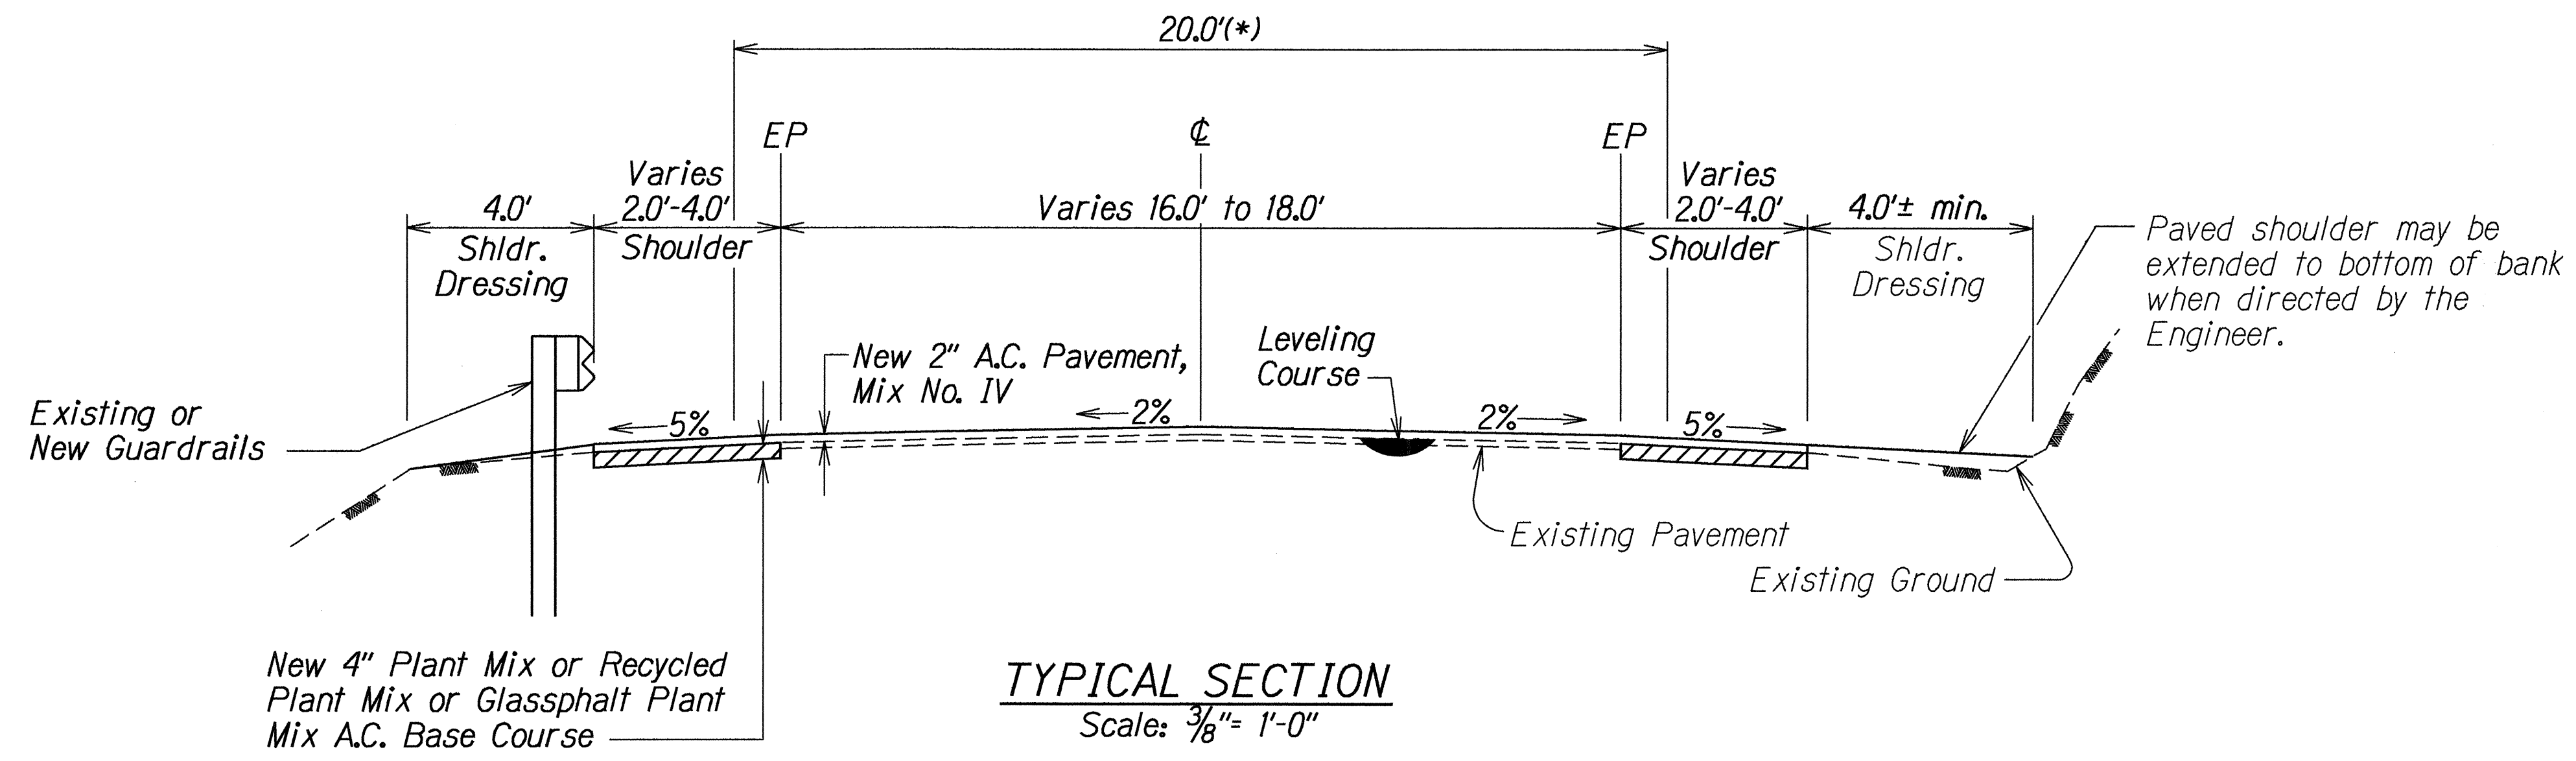


TYPICAL SECTION
Scale: 3/8" = 1'-0"


(*) Lane width may be less at narrow areas.

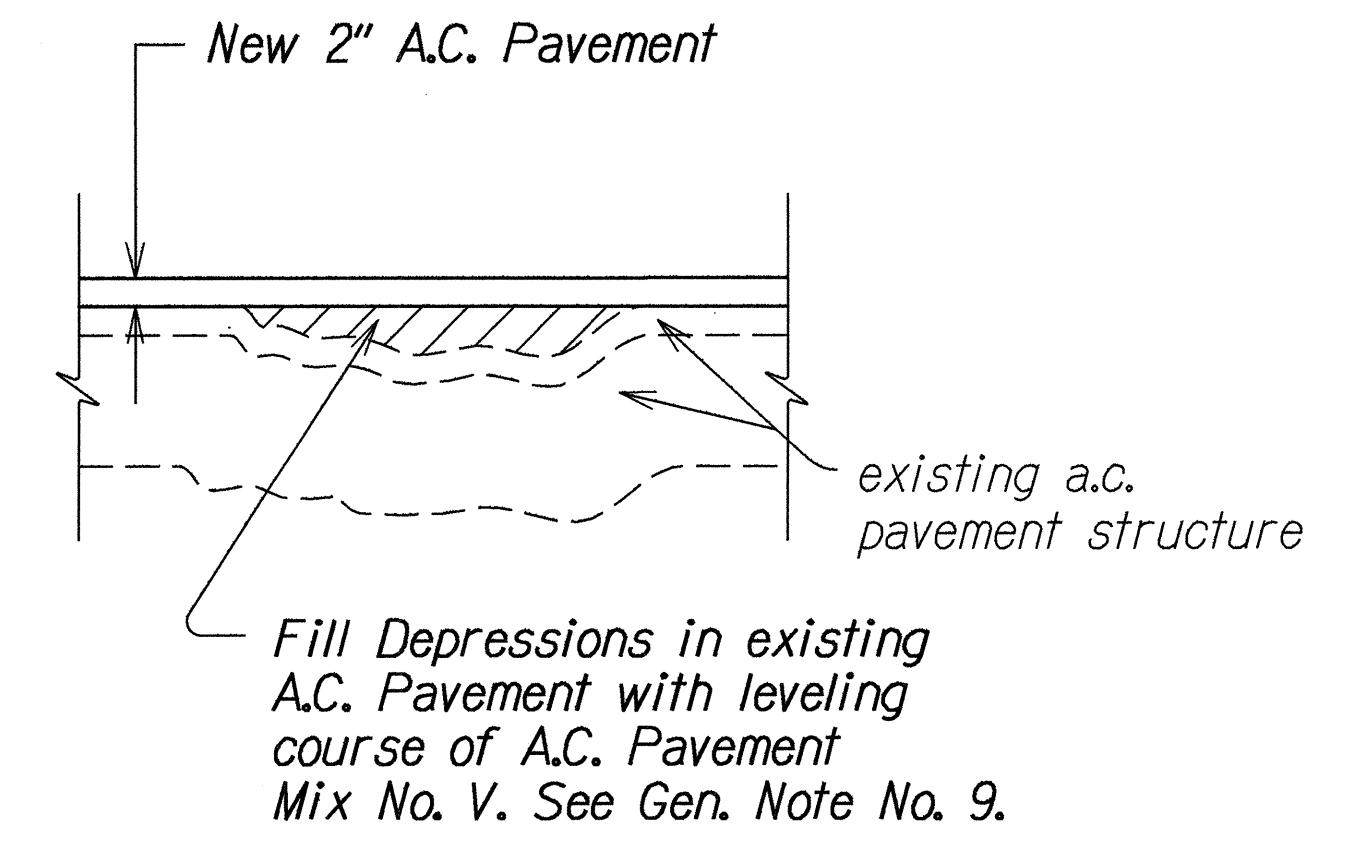

LEVELING COURSE DETAIL
Not To Scale

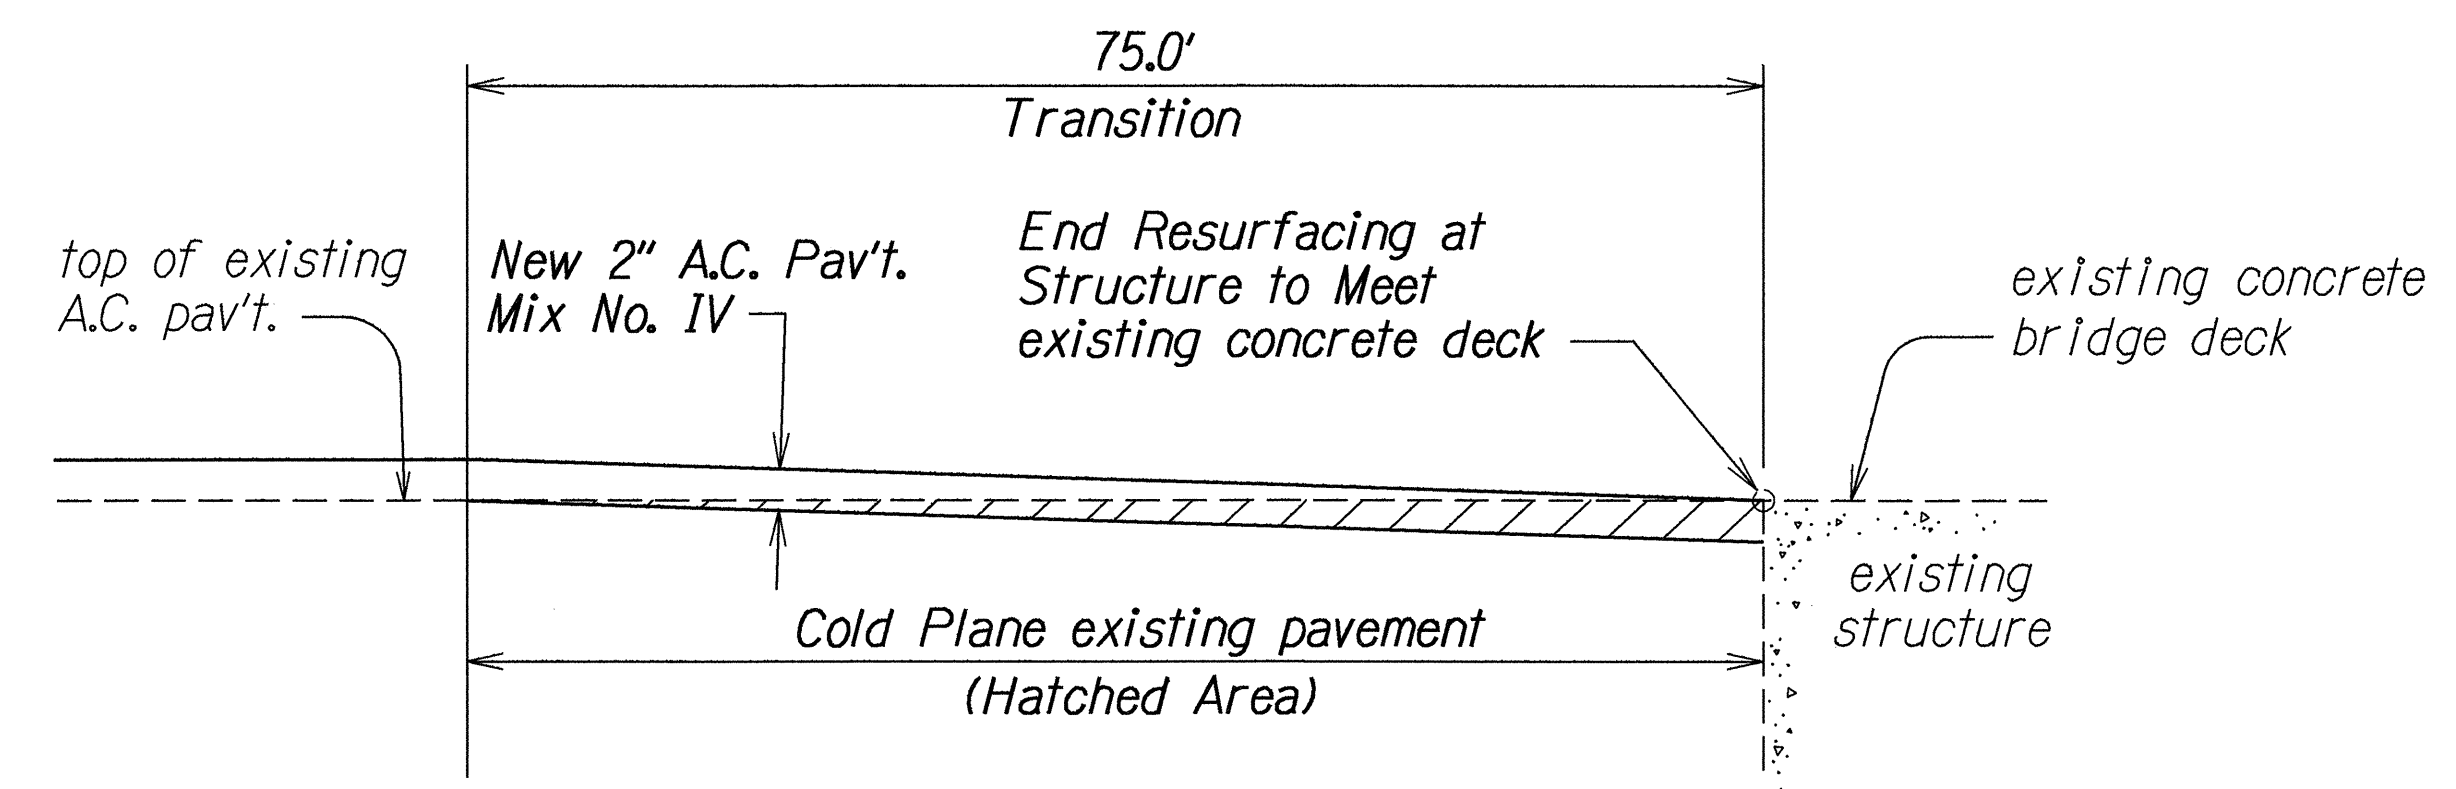


COLD PLANED TRANSITION AT STRUCTURE
Not to Scale

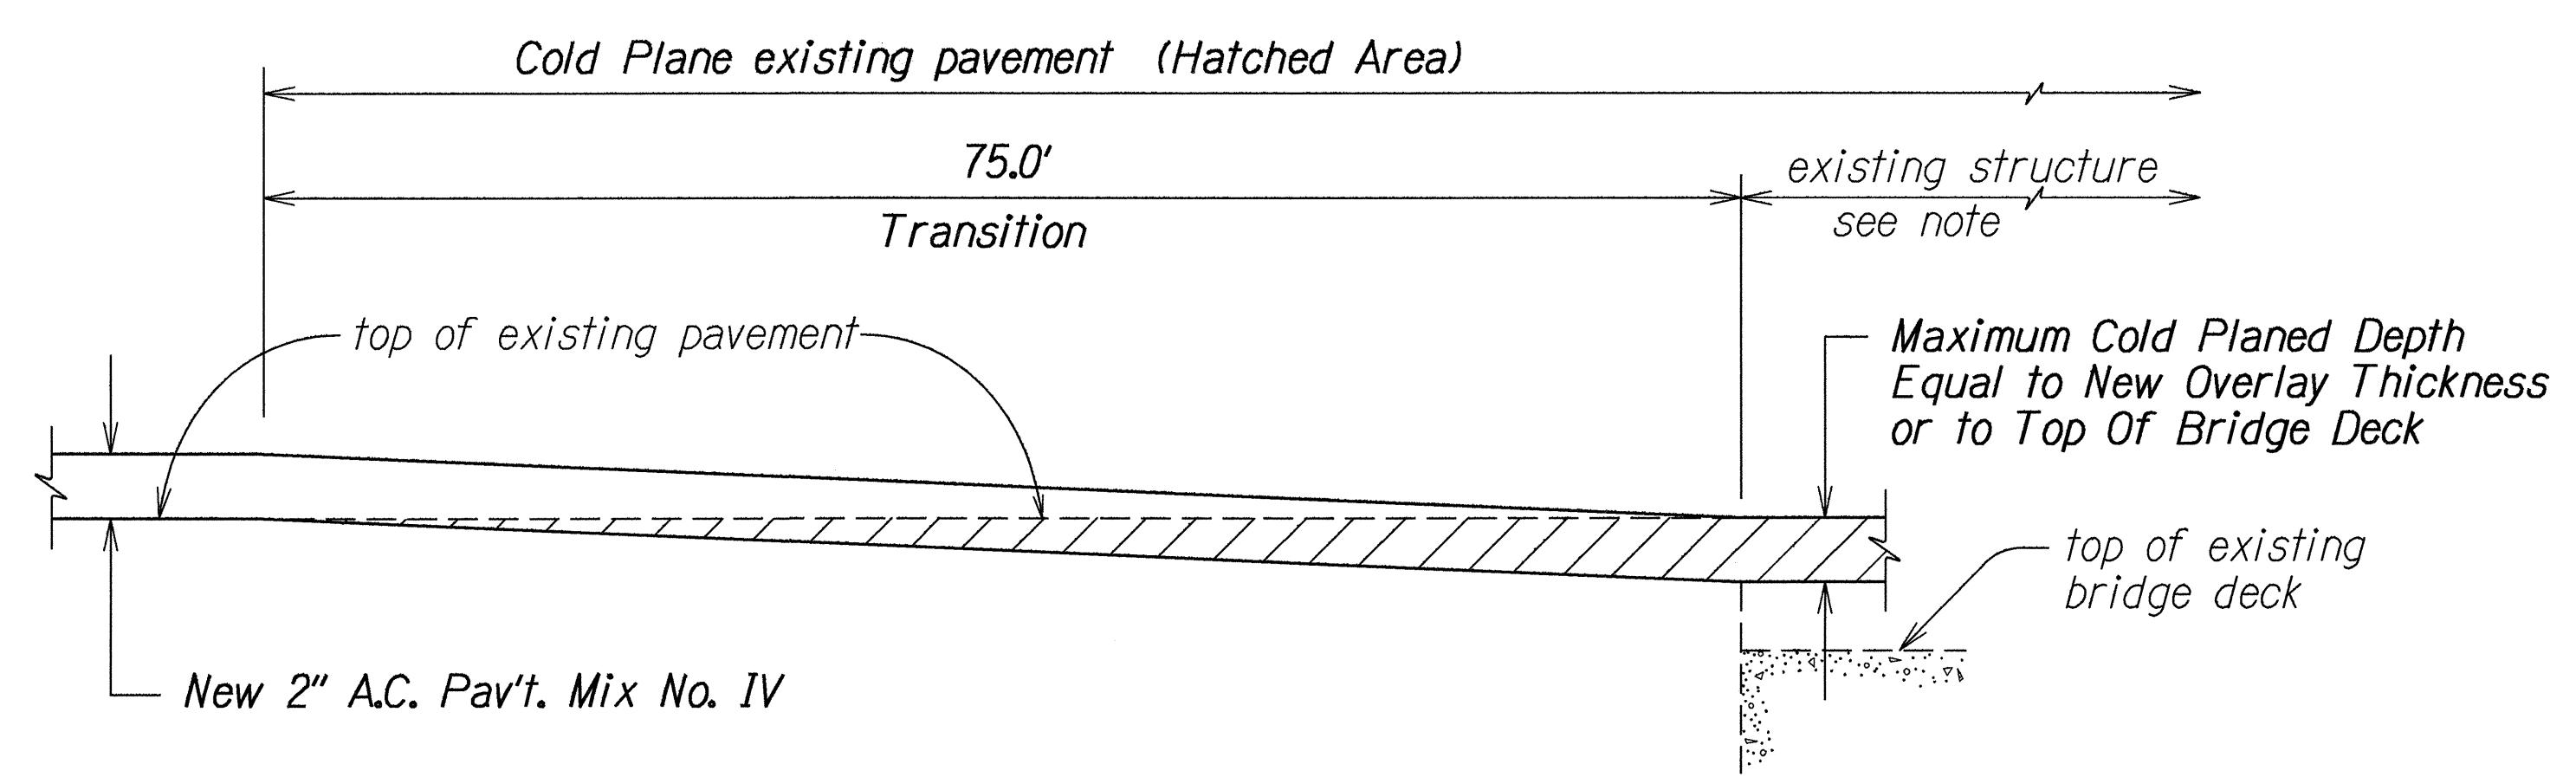

Note: See Gen. Note No. 17.

COLD PLANED TRANSITION AND RESURFACING OVER EXISTING STRUCTURE
Not to Scale

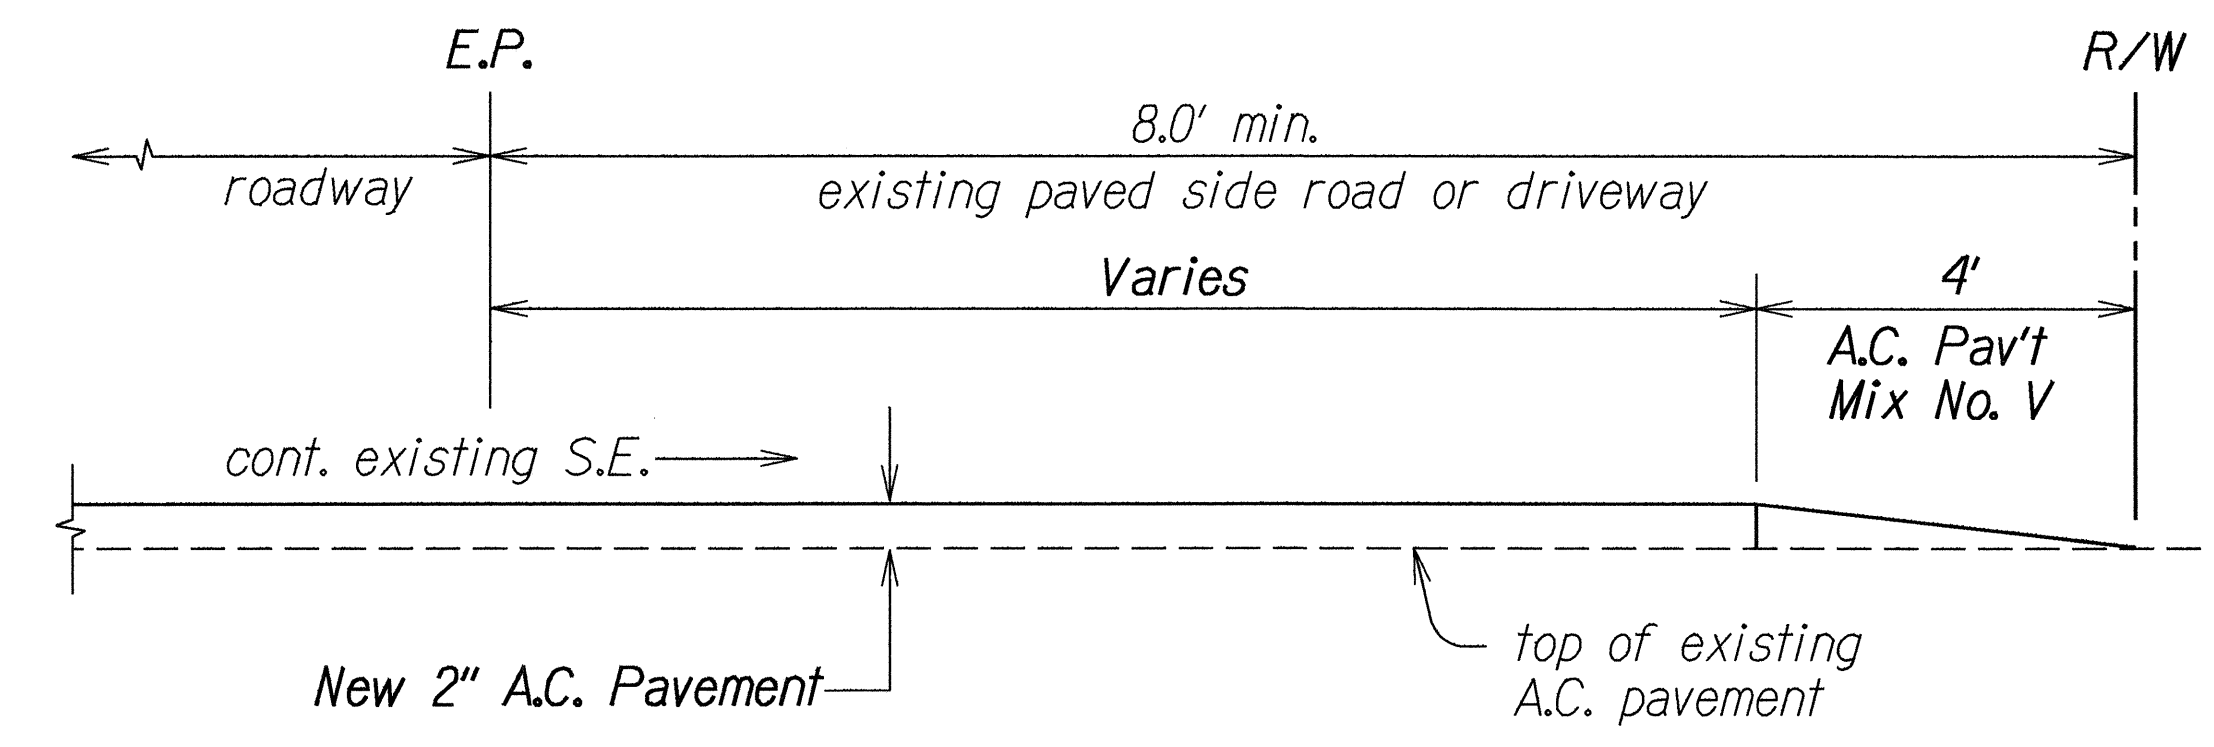


A. C. RESURFACING AT DRIVEWAY DETAIL
Not To Scale

DATE	1-25-94
DESIGNED BY	C. Fagasa
CHECKED BY	
ORIGINAL PLAN	
NOTED	
QUANTITIES	
BY	


STATE OF HAWAII
DEPARTMENT OF TRANSPORTATION
HIGHWAYS DIVISION

TYPICAL SECTIONS & DETAILS
KAMEHAMEHA V HIGHWAY RESURFACING
Kilohana School to Waialua
Project No. 450B-01-94M
Scale: As Shown Date: May, 1994
SHEET No. 1 OF 2 SHEETS


FED. ROAD DIST. NO.	STATE	PROJ. NO.	FISCAL YEAR	SHEET NO.	TOTAL SHEETS
HAWAII	HAW.	450B-01-94M	1994	5	31

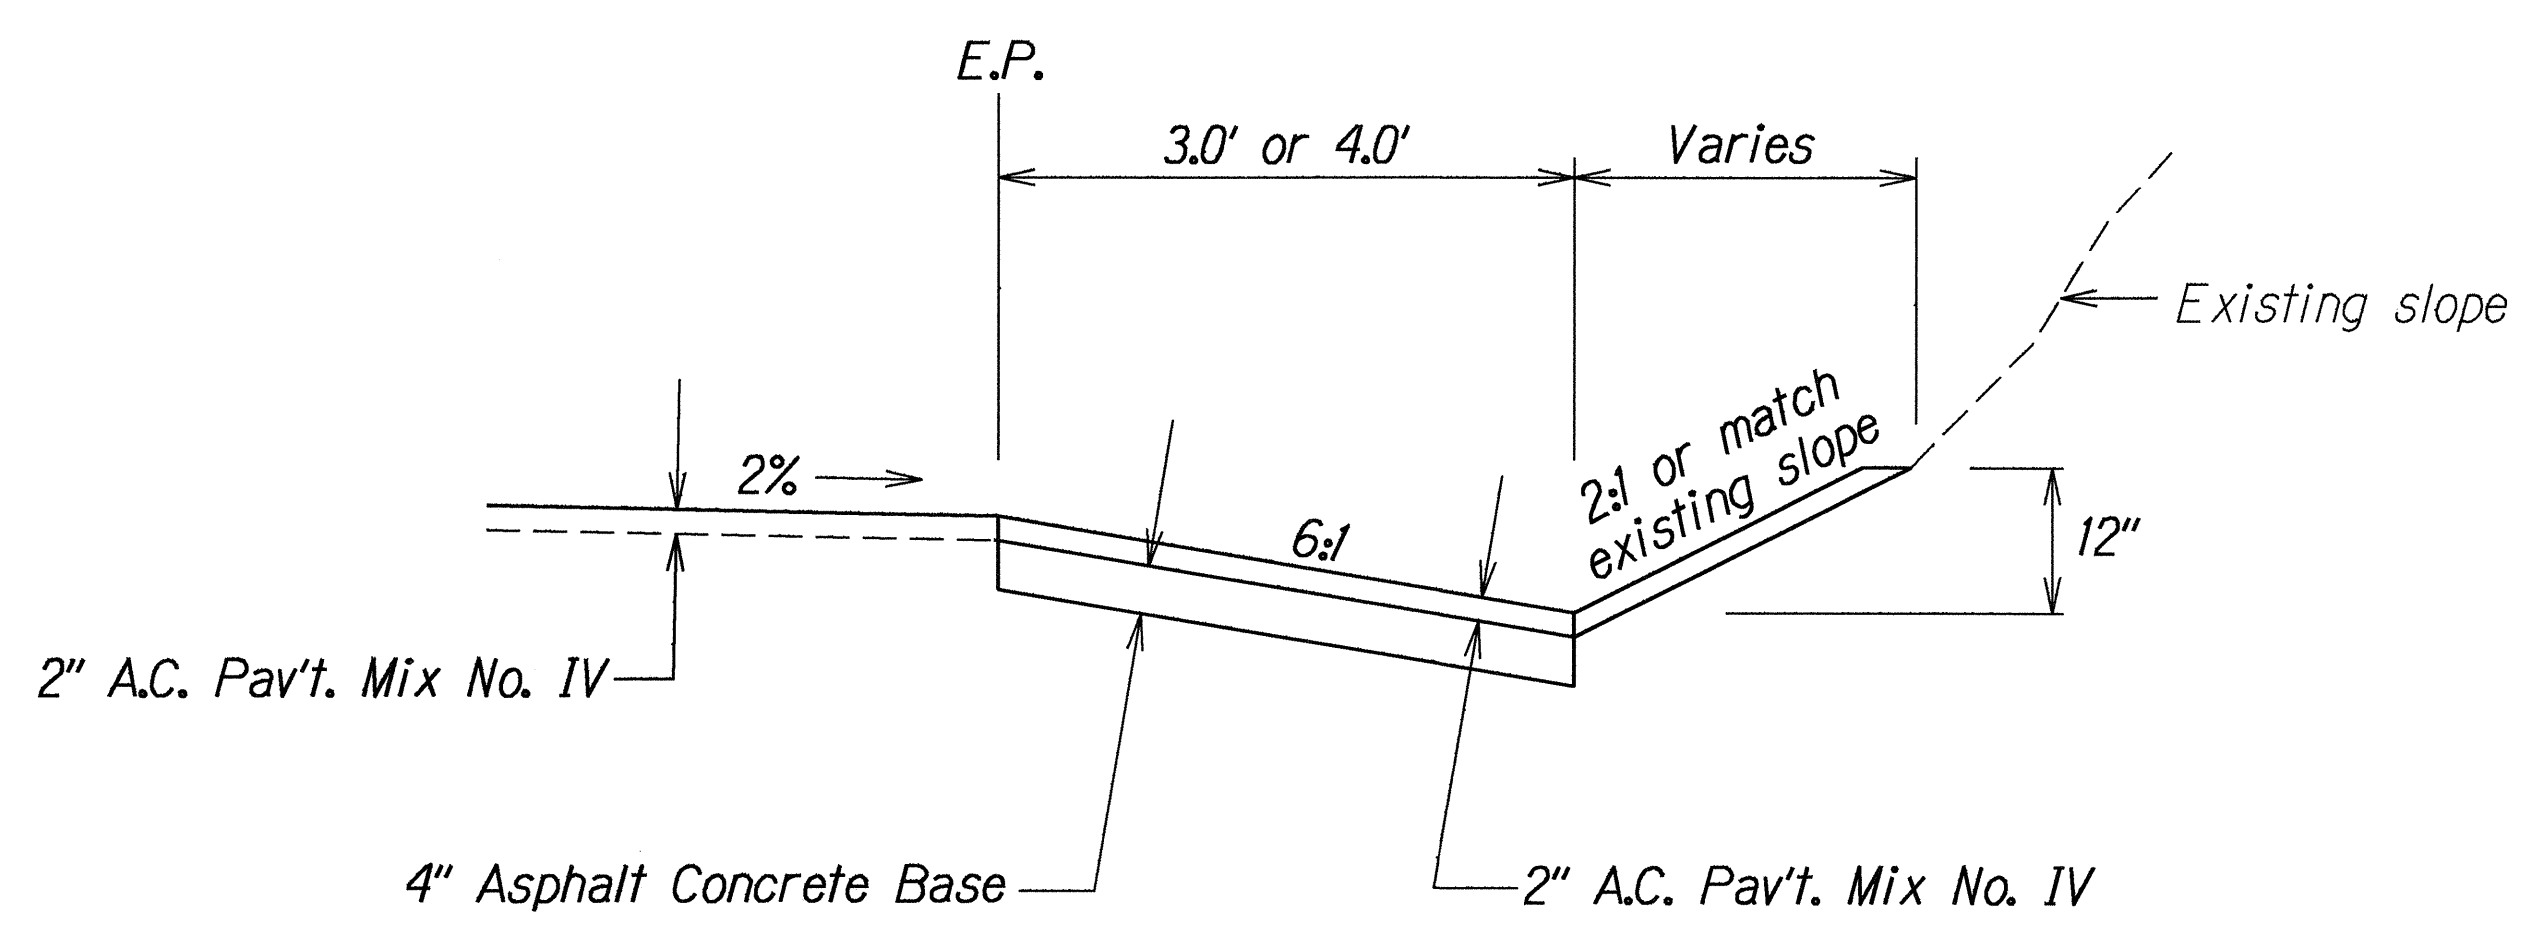


GUTTER DETAIL
Scale: 3/4" = 1.0'

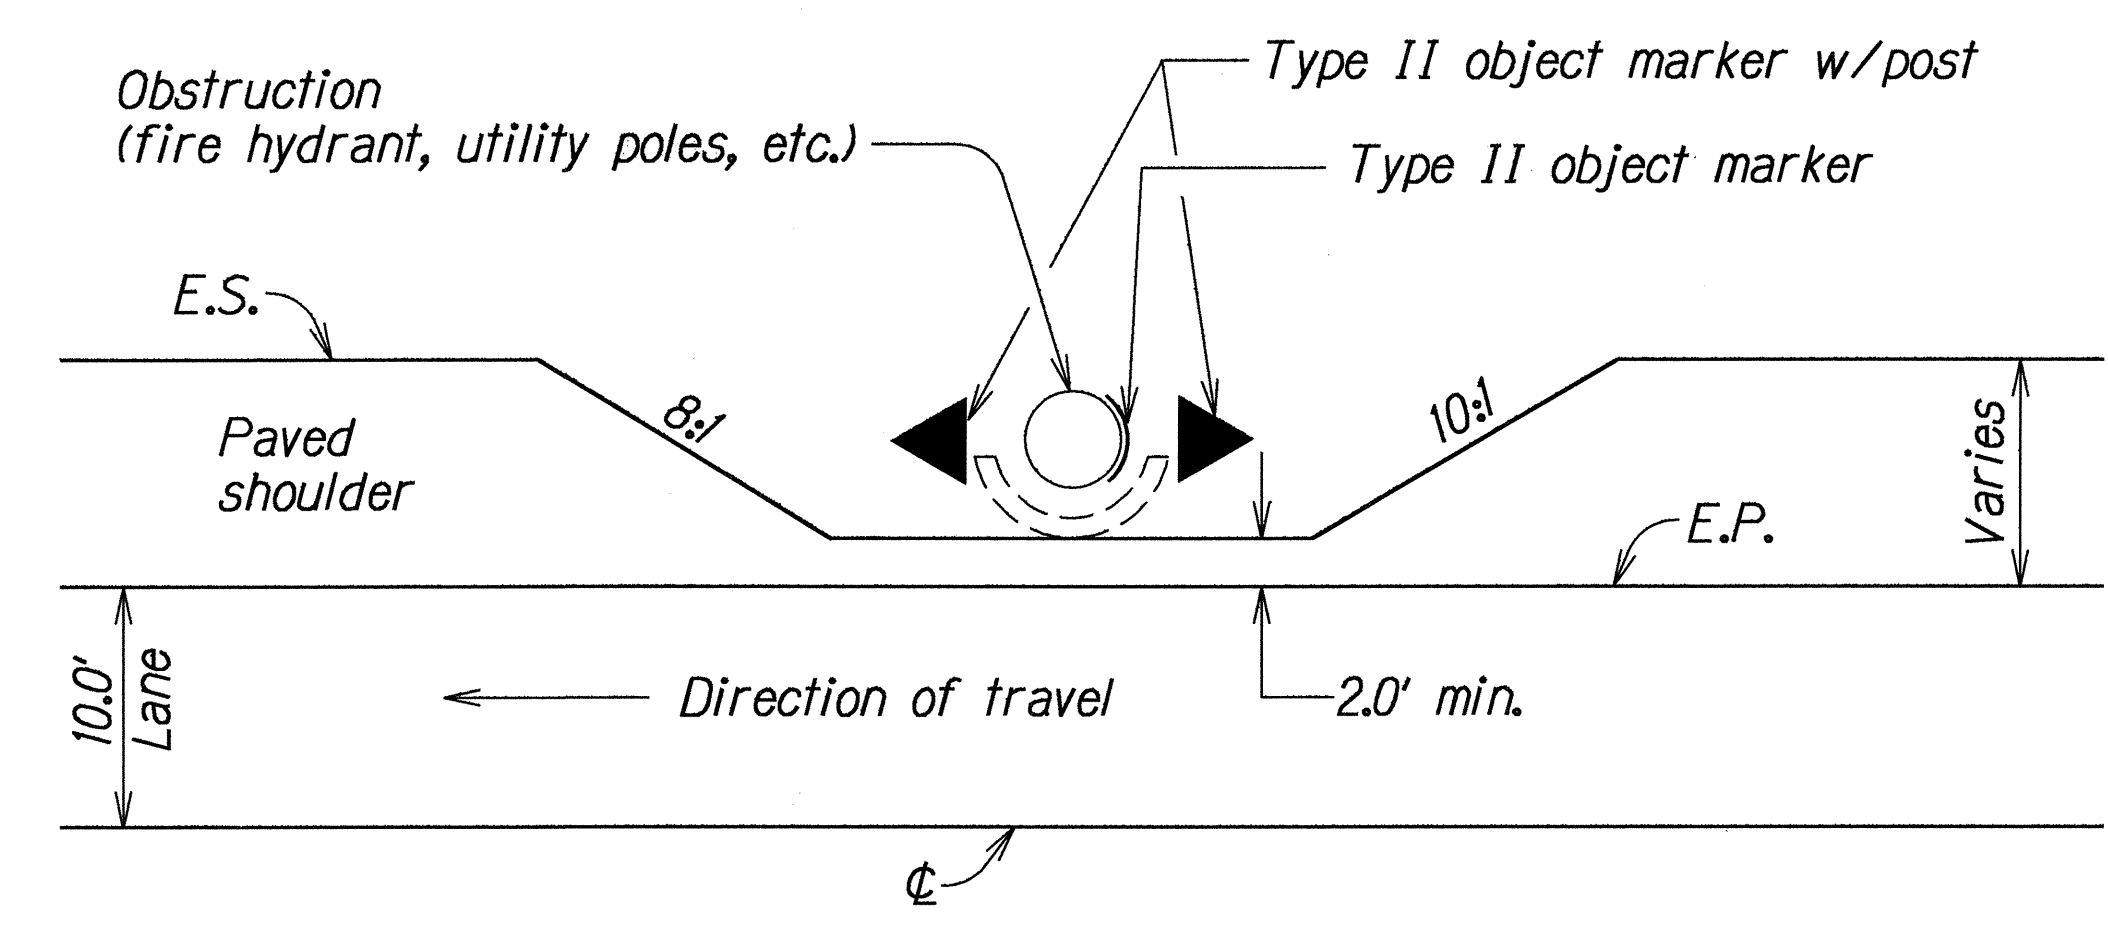

PAVEMENT TRANSITION DETAIL AT OBSTRUCTIONS
Scale: 1/8" = 1.0'

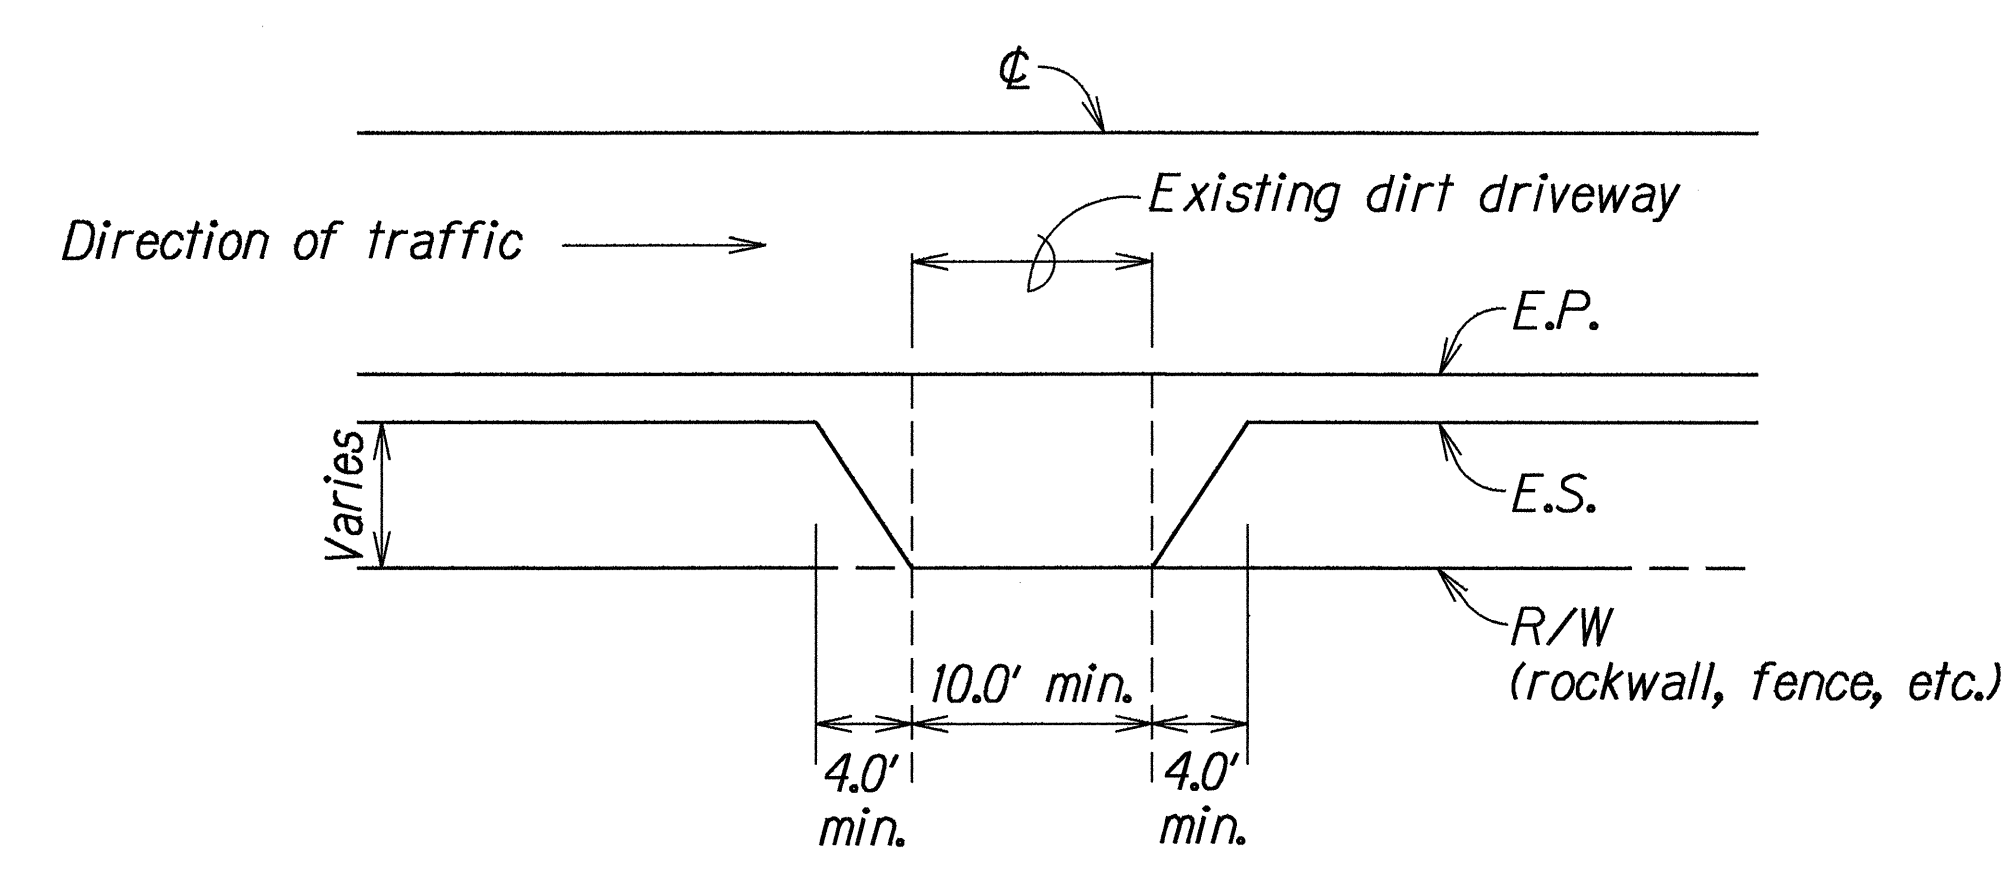

DRIVEWAY RECONSTRUCTION DETAIL
Scale: 1/8" = 1.0'

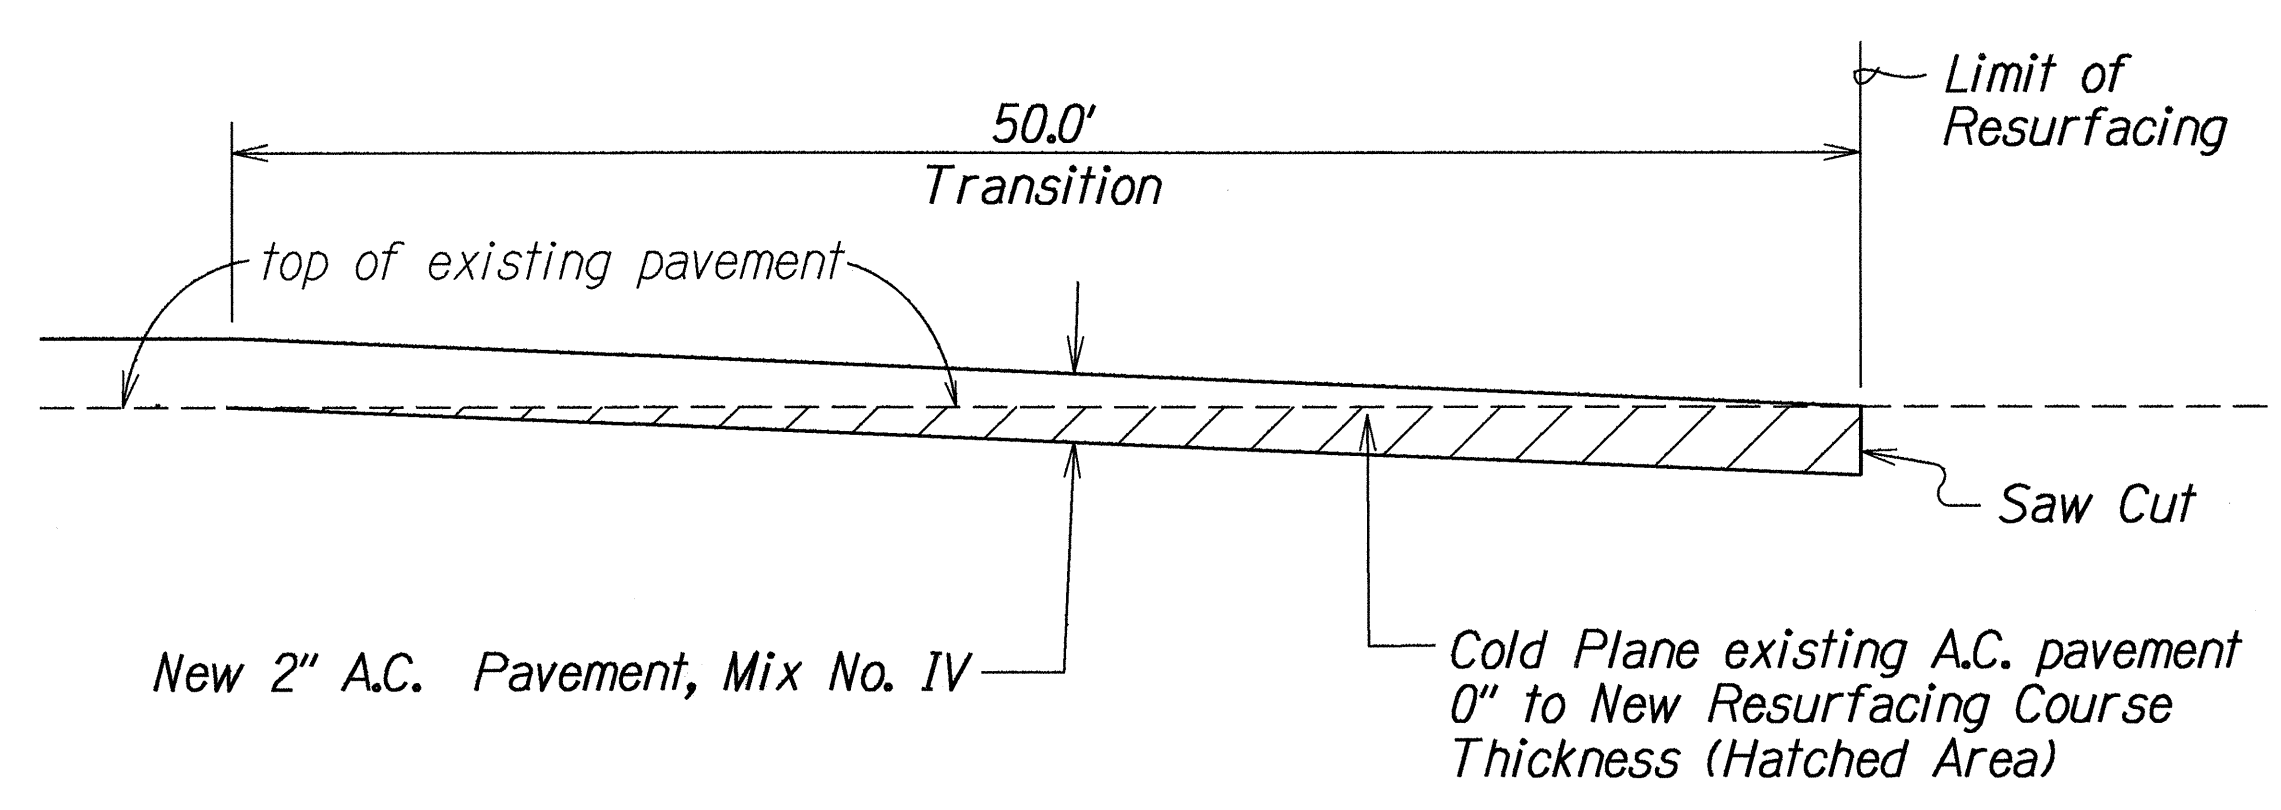

COLD PLANED TRANSITION TO EXISTING A.C. PAVEMENT
Not To Scale

ORIGINAL PLAN	SURVEY PLOTTED BY	DATE
NOTED	DRAWN BY	5-26-94
DESIGNED BY	CHECKED BY	
QUANTITIES BY		

STATE OF HAWAII
DEPARTMENT OF TRANSPORTATION
HIGHWAYS DIVISION

TYPICAL SECTIONS & DETAILS
KAMEHAMEHA V HIGHWAY RESURFACING
Kilohana School to Waialua
Project No. 450B-01-94M
Scale: As Shown
Date: May, 1994

SHEET No. 2 OF 2 SHEETS