




FED. ROAD DIST. NO.	STATE	PROJ. NO.	FISCAL YEAR	SHEET NO.	TOTAL SHEETS
HAWAII	HAW.	450B-01-92M	1993	13	14

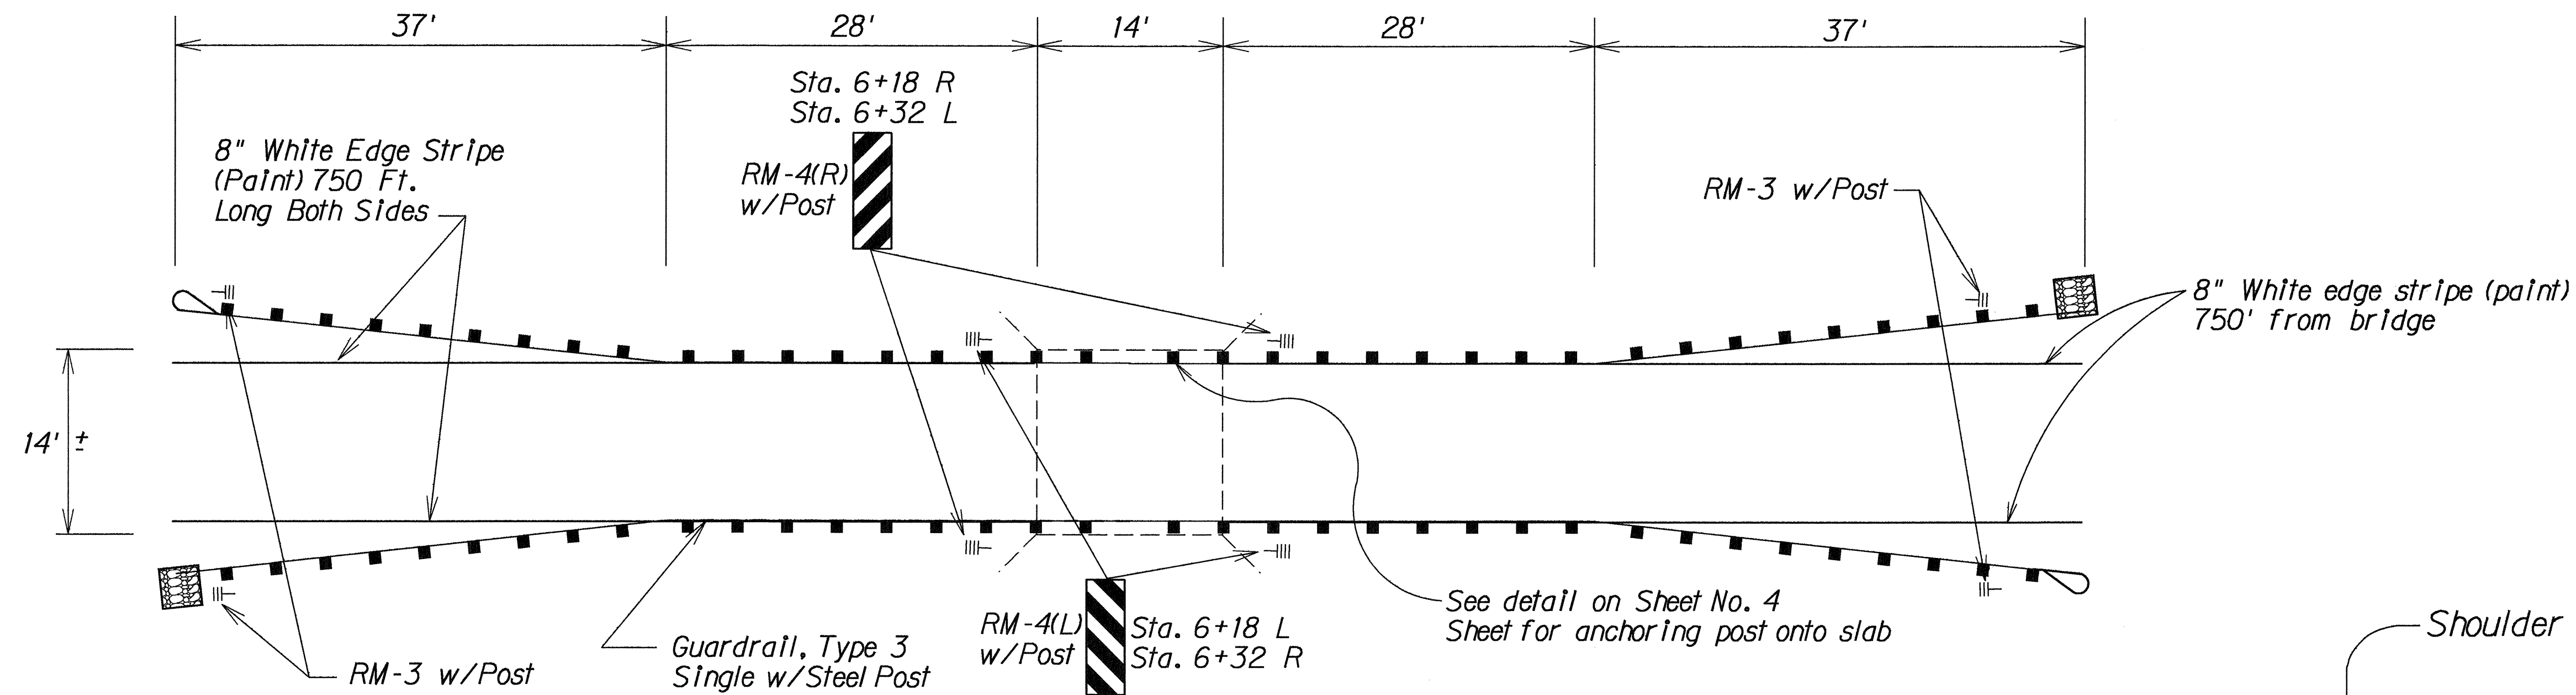

**TYPICAL ONE LANE BRIDGE
DELINEATION @ STA. 6+25±**
Scale: 1/8" = 1'-0"

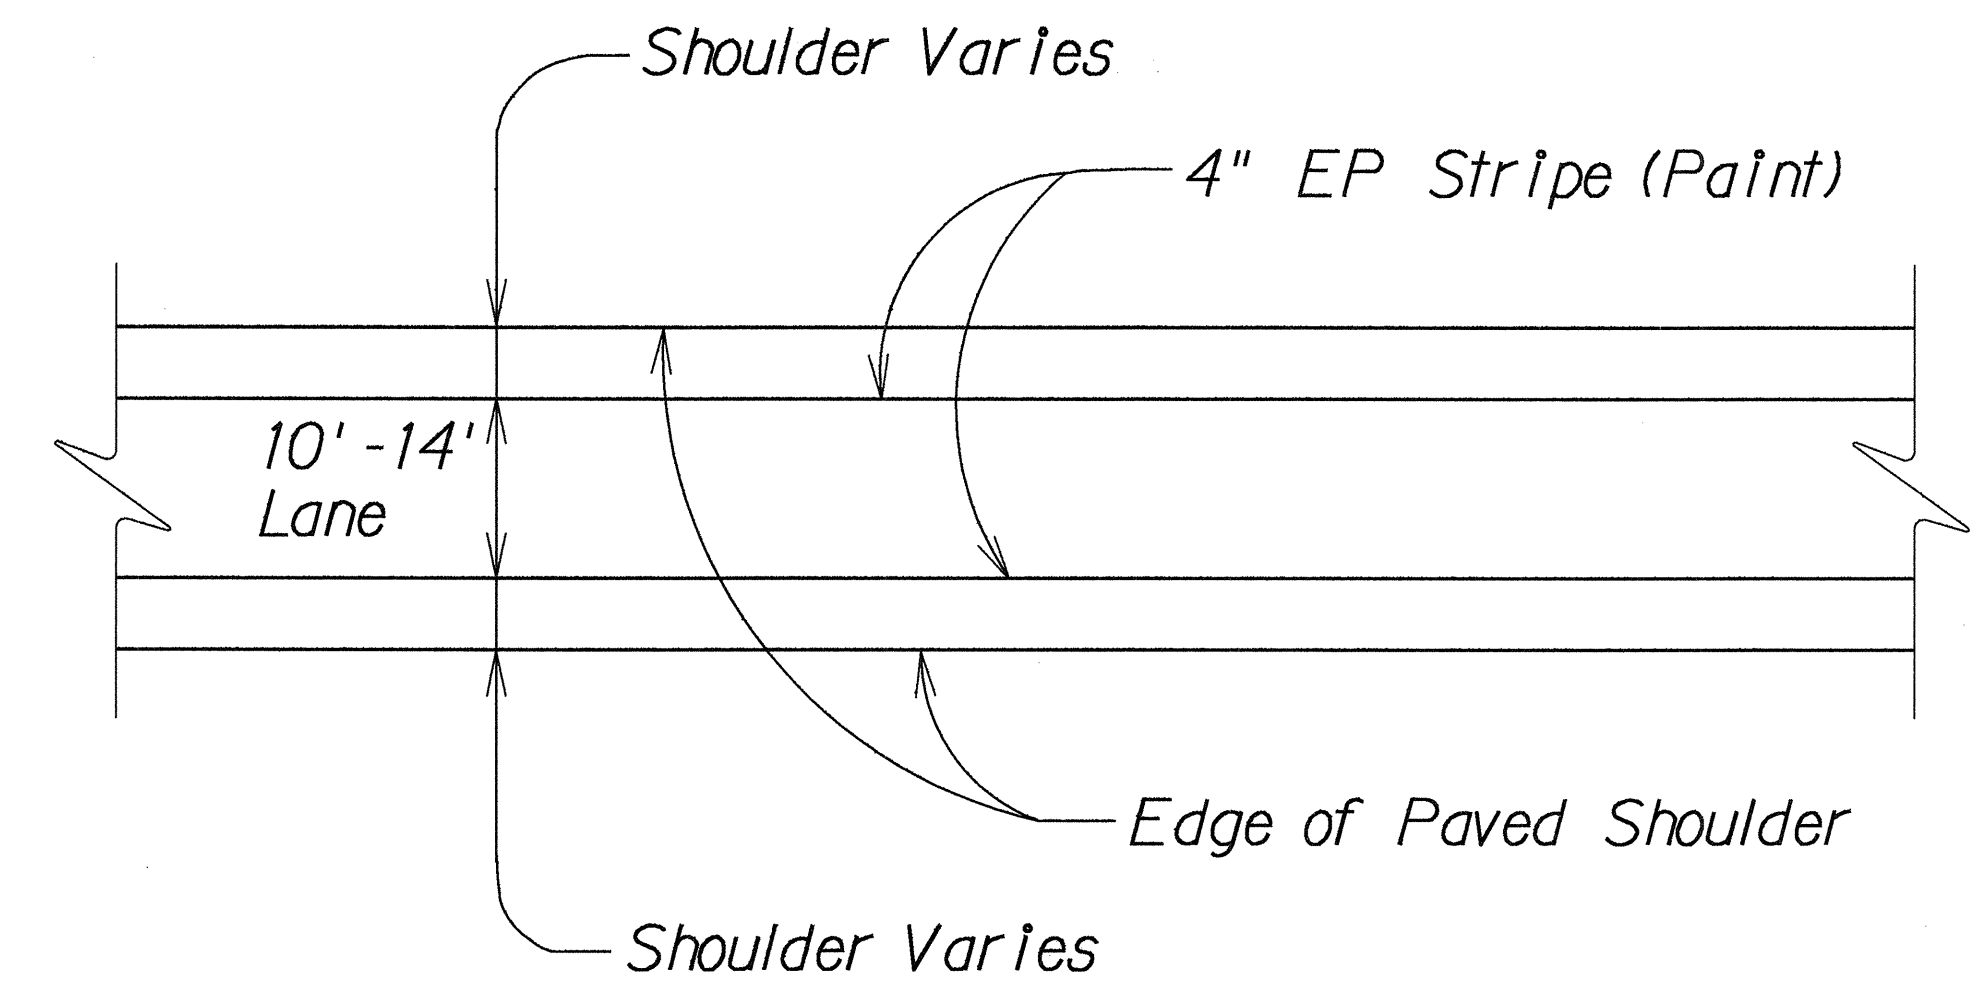

TYPICAL STRIPING PLAN
Not To Scale

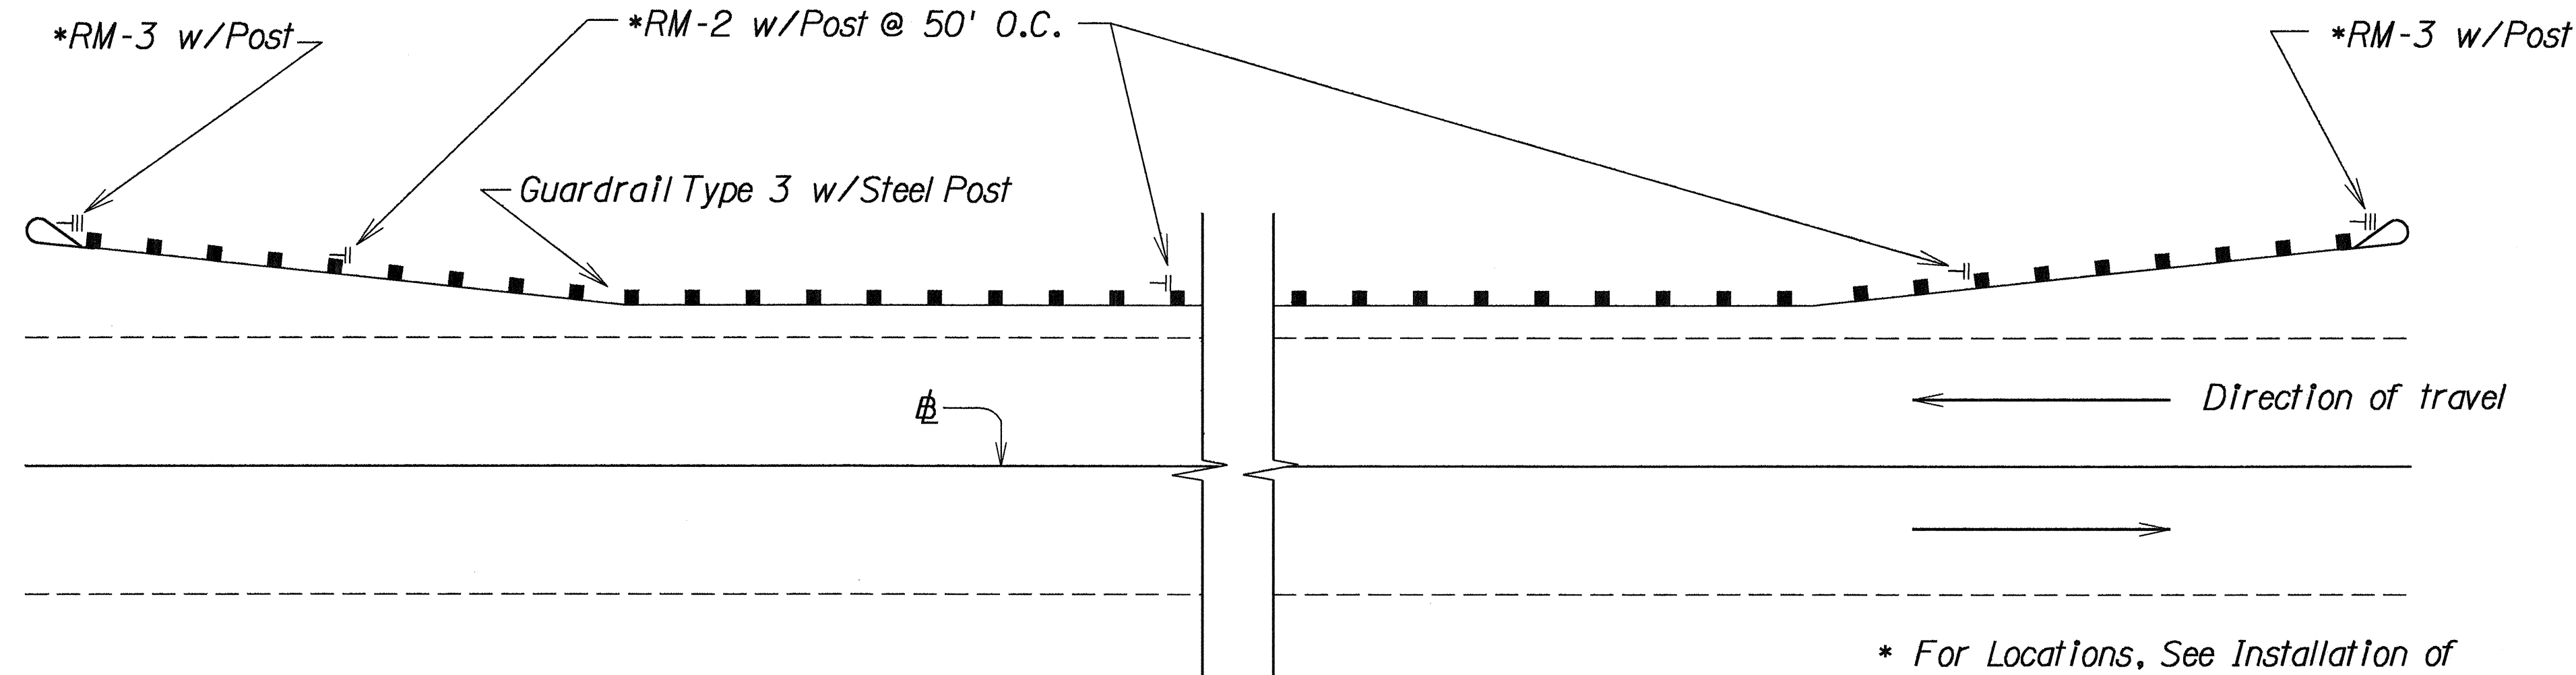

**INSTALLATION OF REFLECTOR MARKERS
@ GUARDRAILS**
Scale: 1/8" = 1'-0"

* For Locations, See Installation of Reflector Markers & Summary.

ORIGINAL PLAN	SURVEY PLOTTED BY	DATE
NOTE BOOK	DRAWN BY	
QUANTITIES BY	TRACED BY	
CHECKED BY	DESIGNED BY	
	IN CHARGE	

STATE OF HAWAII DEPARTMENT OF TRANSPORTATION HIGHWAYS DIVISION
MISCELLANEOUS DETAILS
KAMEHAMEHA V HIGHWAY RESURFACING Puu-O-Hoku Ranch to Halawa Bay Project No. 450B-01-92M
Scale: As Shown Date: April, 1993
SHEET NO. 1 OF 1 SHEETS