


FED. ROAD DIST. NO.	STATE	FED. AID PROJ. NO.	FISCAL YEAR	SHEET NO.	TOTAL SHEETS
HAWAII	HAW.	STP-0450(9)	2006	6	16

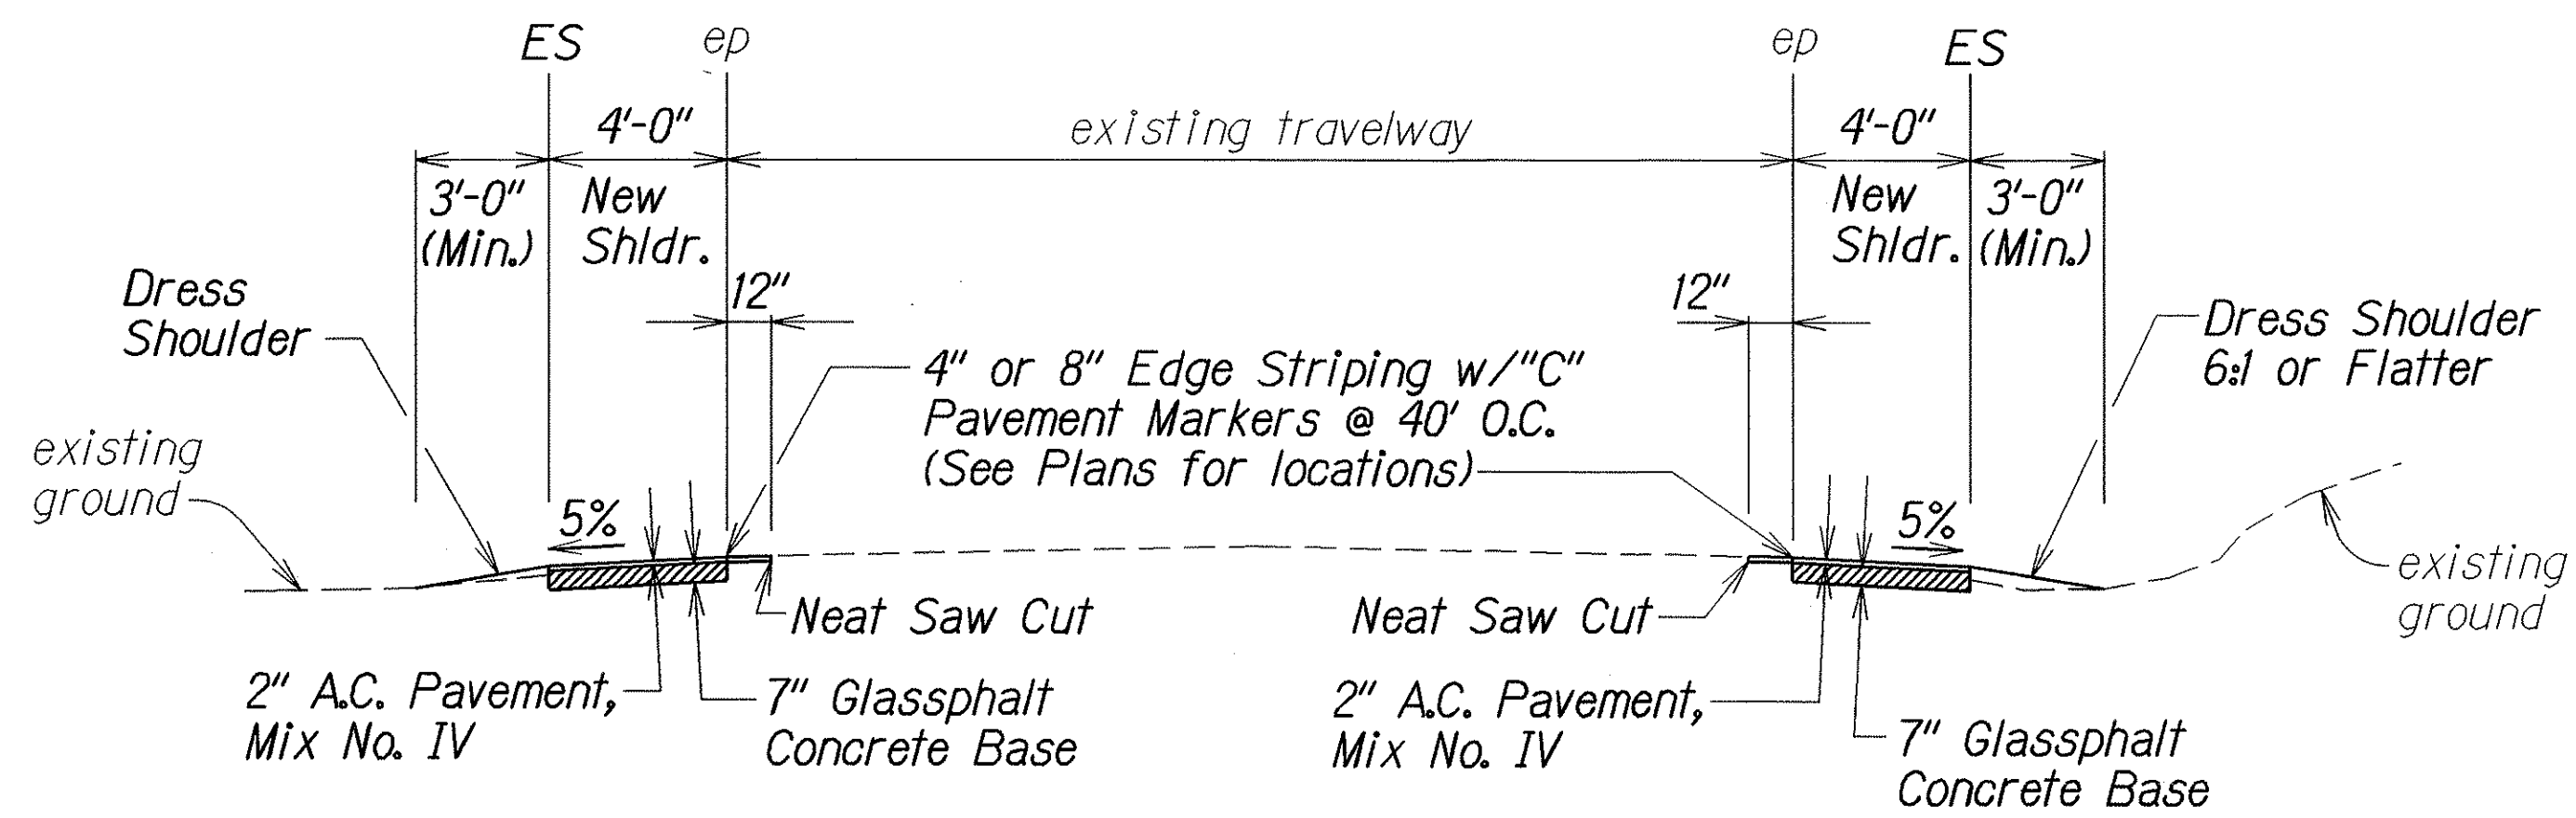

TYPICAL SECTION ON TANGENT
Scale: 1/4" = 1'-0"

ORIGINAL PLAN	DESIGNED BY	DATE
NOTE BOOK	TRACED BY	2/06
QUANTITIES BY	DESIGNED BY	
CHECKED BY	TRACED BY	

STATE OF HAWAII
DEPARTMENT OF TRANSPORTATION
HIGHWAYS DIVISION

TYPICAL SECTIONS
KAMEHAMEHA V HIGHWAY
GUARDRAIL & SHOULDER IMPROVEMENTS
Kapuokoolau to Kamalo
Federal-Aid Project No. STP-0450(9)

Scale: As Shown Date: February, 2006

SHEET No. 1 OF 1 SHEETS