



FED. ROAD DIST. NO.	STATE	PROJ. NO.	FISCAL YEAR	SHEET NO.	TOTAL SHEETS
HAWAII	HAW.	450A-01-11	2012	8	15

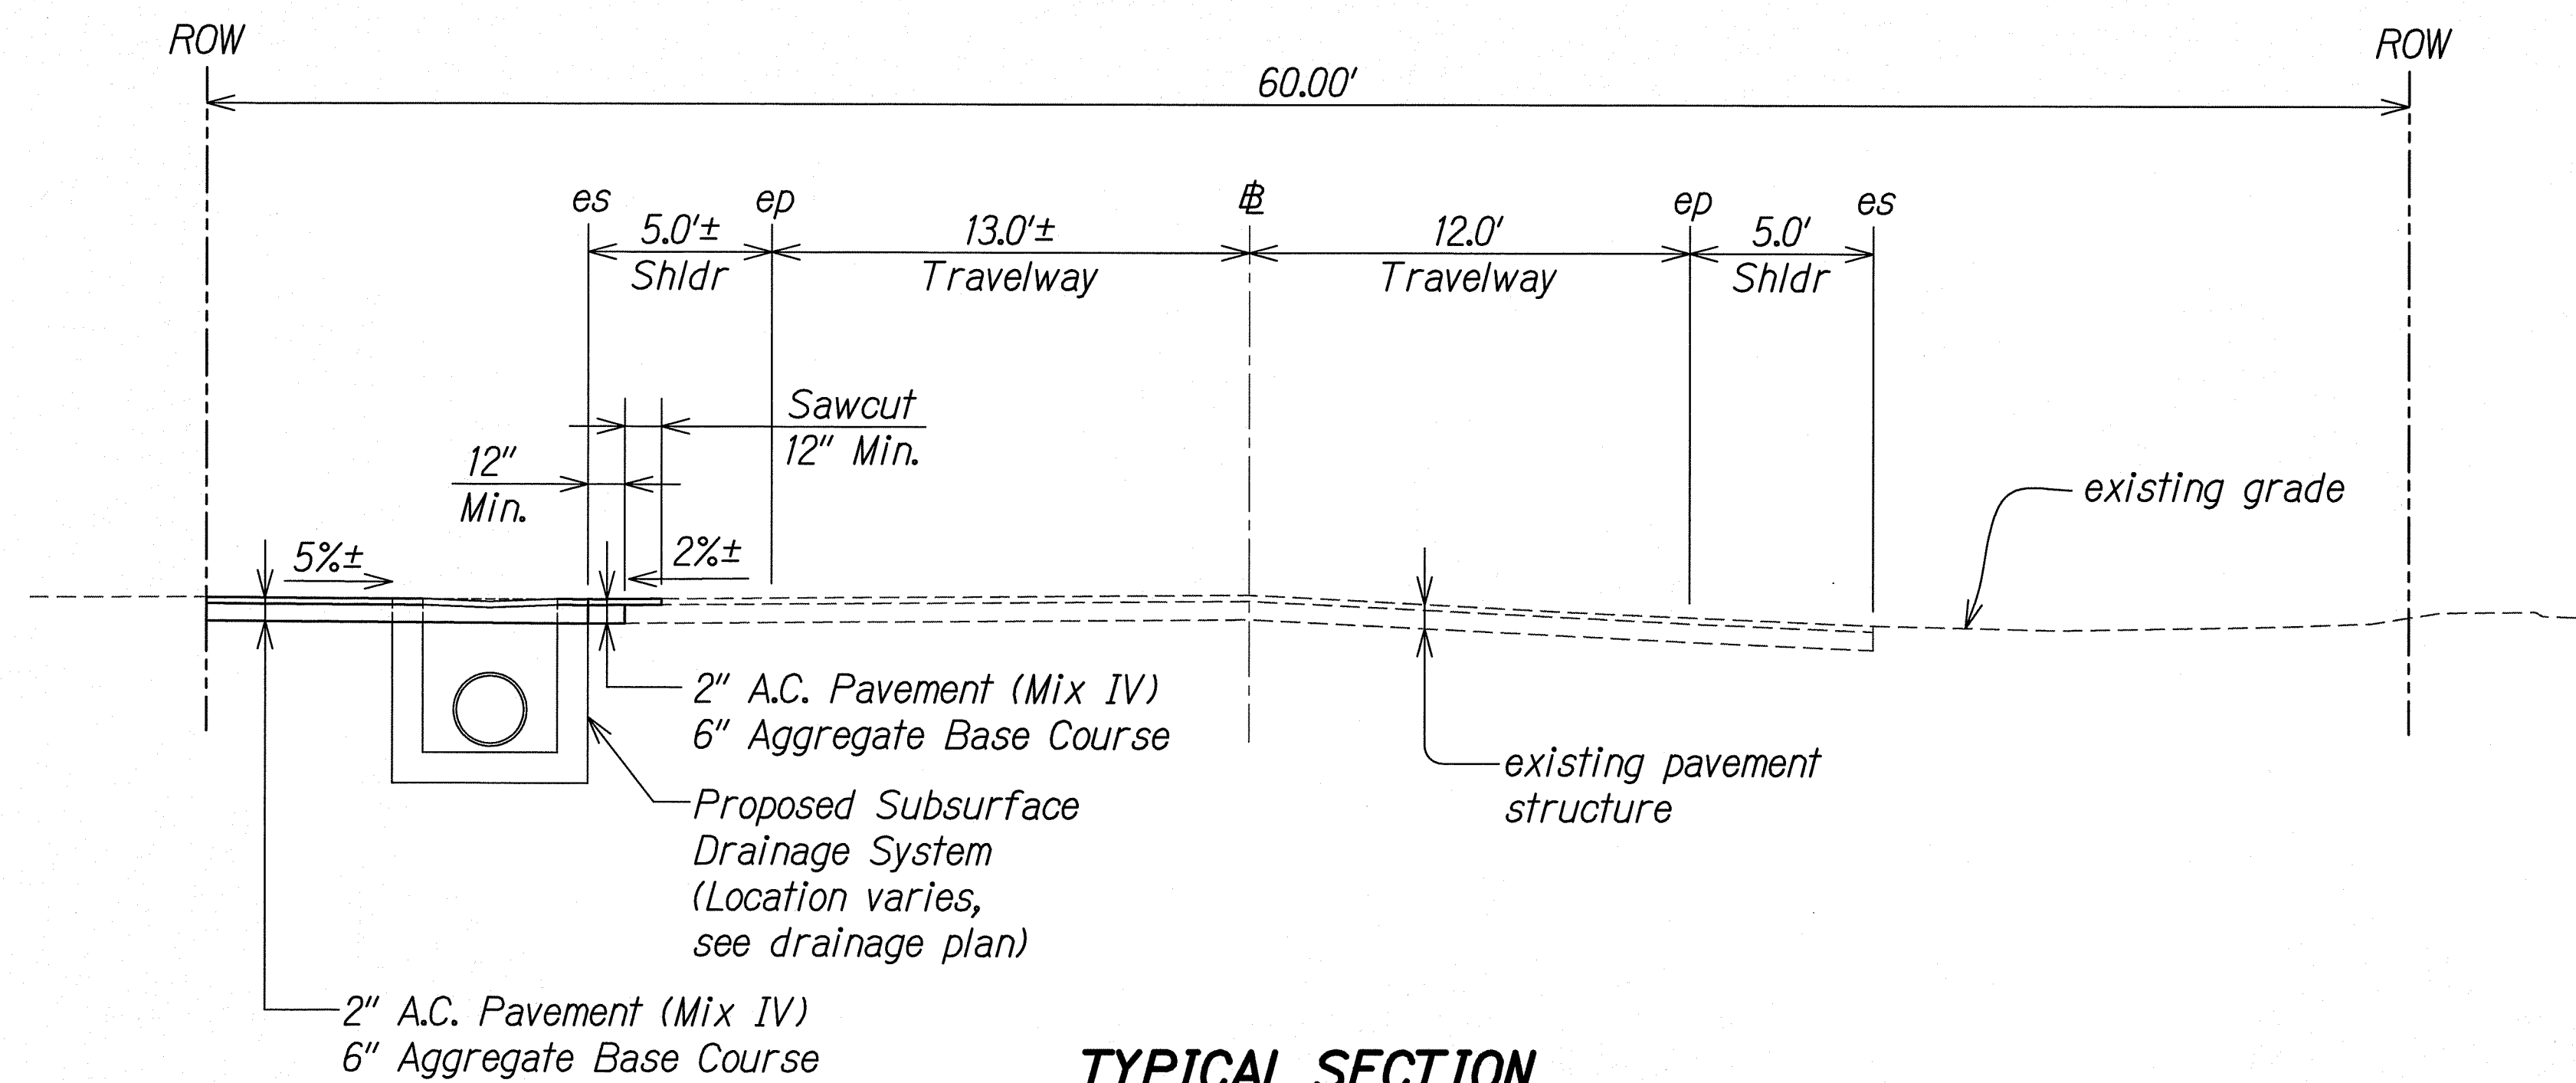

TYPICAL SECTION
Scale: 1" = 4'

GRAPHICAL SCALE:
4' 3' 2' 1' 0 4' 8'
SCALE: 1" = 4'

SURVEY PLOTTED BY	DATE
DRAWN BY	
DESIGNED BY	
QUANTITIES BY	
CHECKED BY	

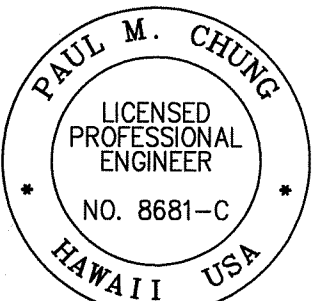

THIS WORK WAS PREPARED BY ME OR
UNDER MY SUPERVISION

SIGNATURE *Paul M. Chung* EXPIRATION DATE
04/30/14
OF THE LICENSE

STATE OF HAWAII
DEPARTMENT OF TRANSPORTATION
HIGHWAYS DIVISION

TYPICAL SECTION

KAMEHAMEHA V HIGHWAY DRAINAGE IMPROVEMENTS
Vicinity of Mohala Street to Vicinity of Oki Place
Project No. 450A-01-11

Scale: 1" = 4' Date: May 9, 2012

SHEET No. 1 OF 1 SHEETS