




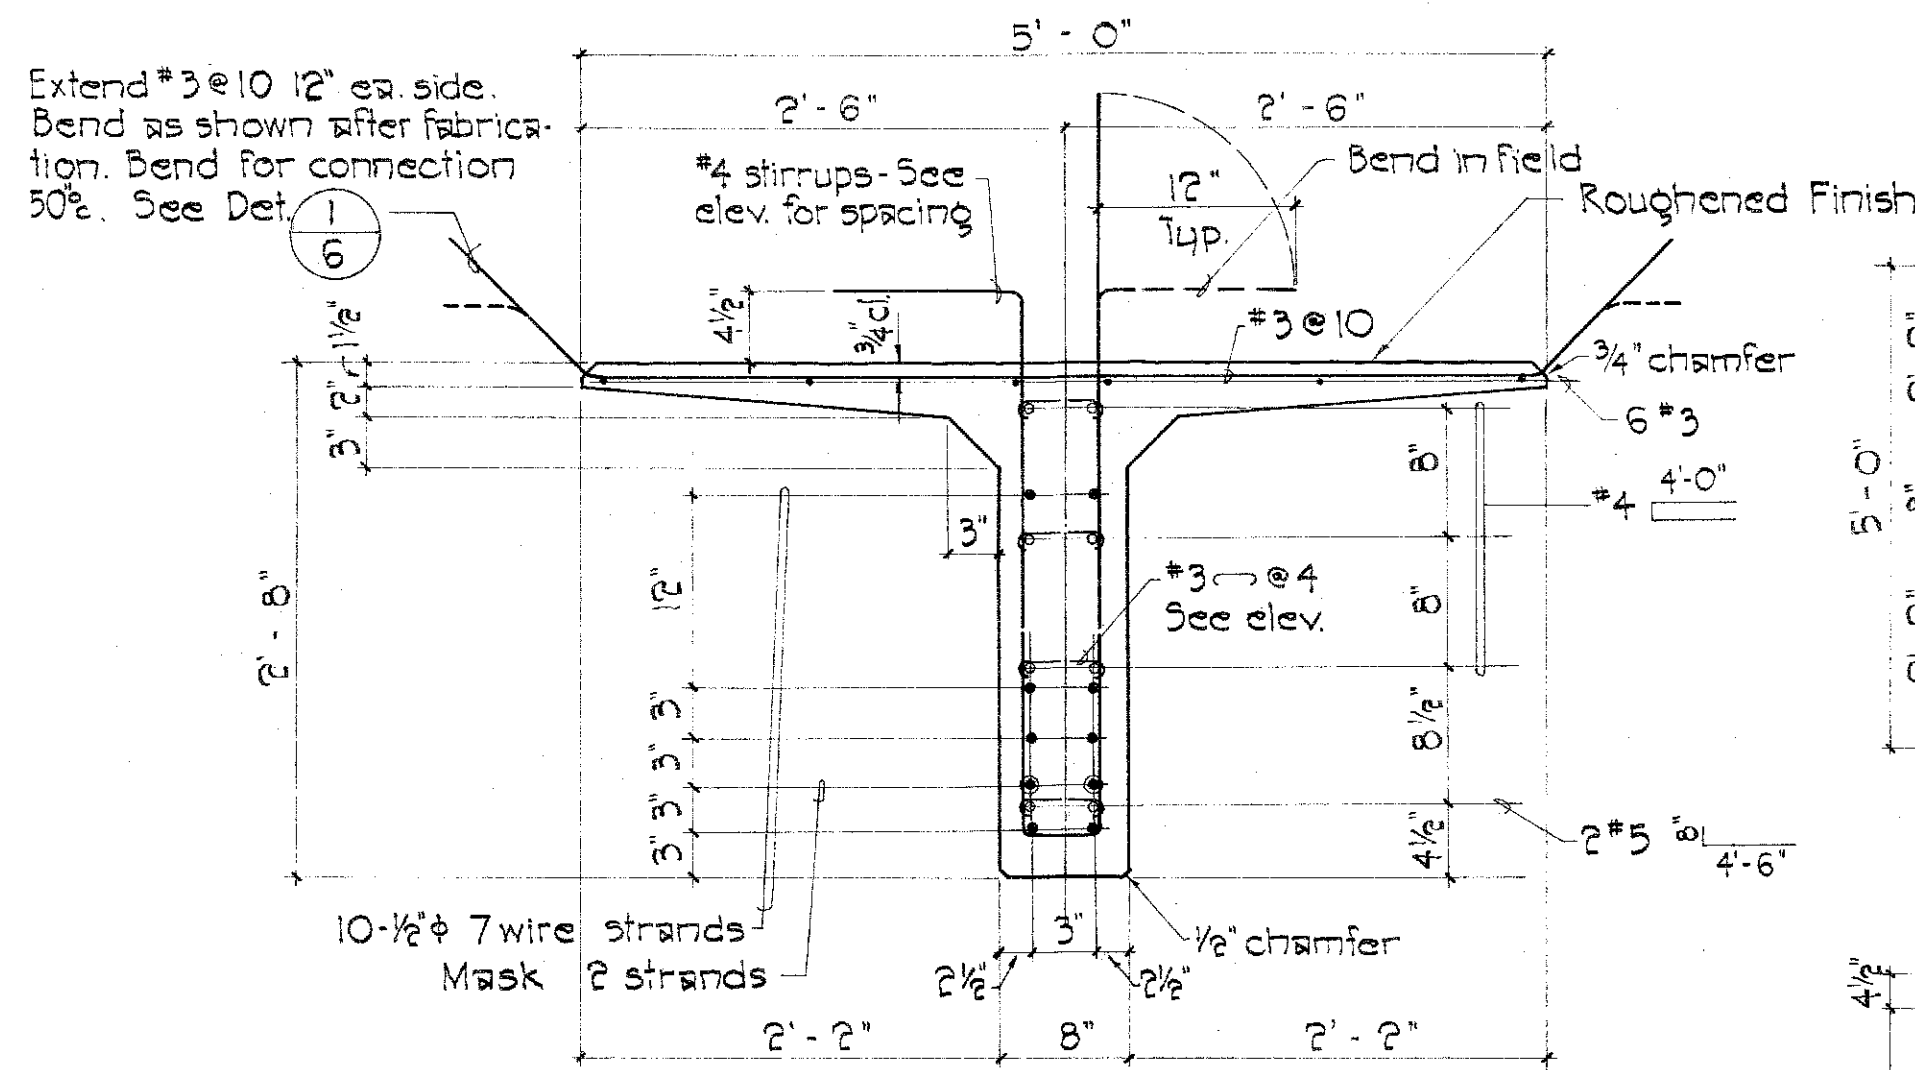

SECTION A
Scale: 1" = 1'-0"

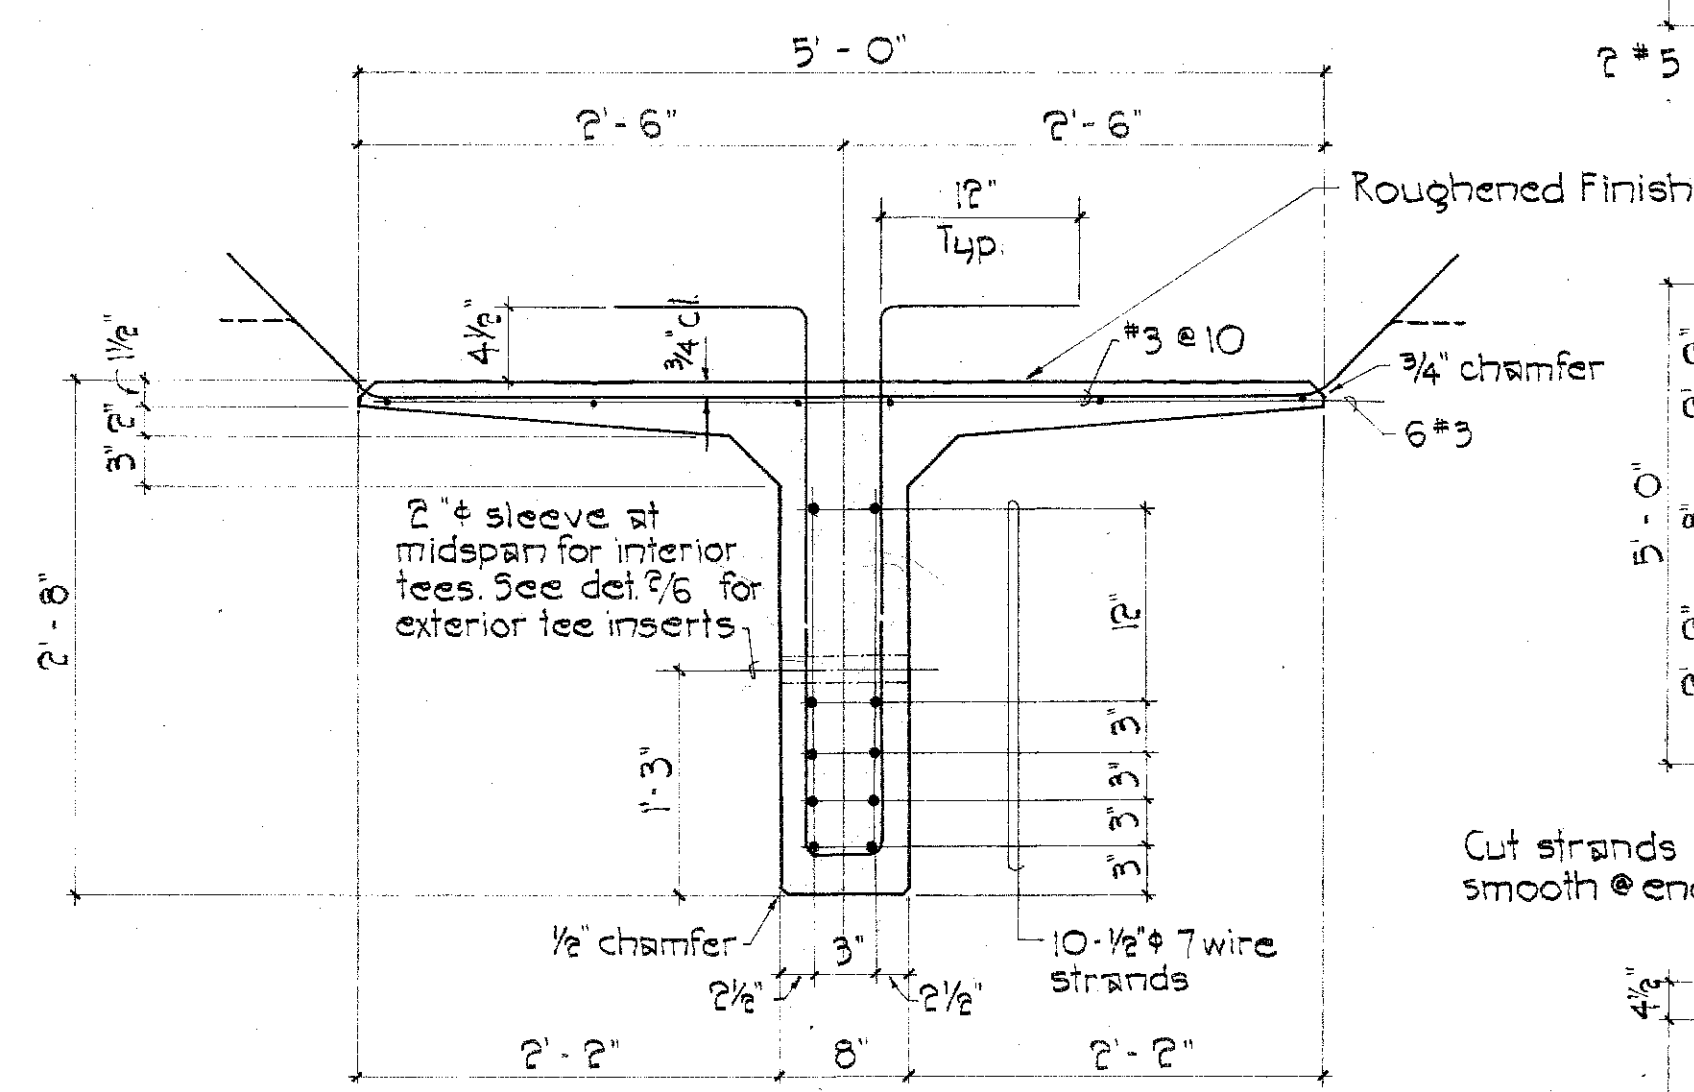

SECTION B
Scale: 1" = 1'-0"

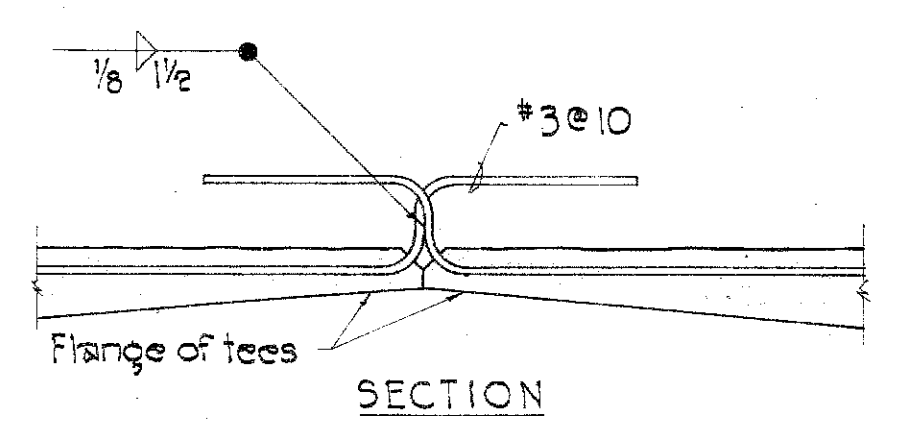


SECTION


NOTE: Bend #3 @ 10 as shown for connection @ 50%.

PLAN


TYP. CONNECTION BETWEEN TEES 1
Scale: 1 1/2" = 1'-0"

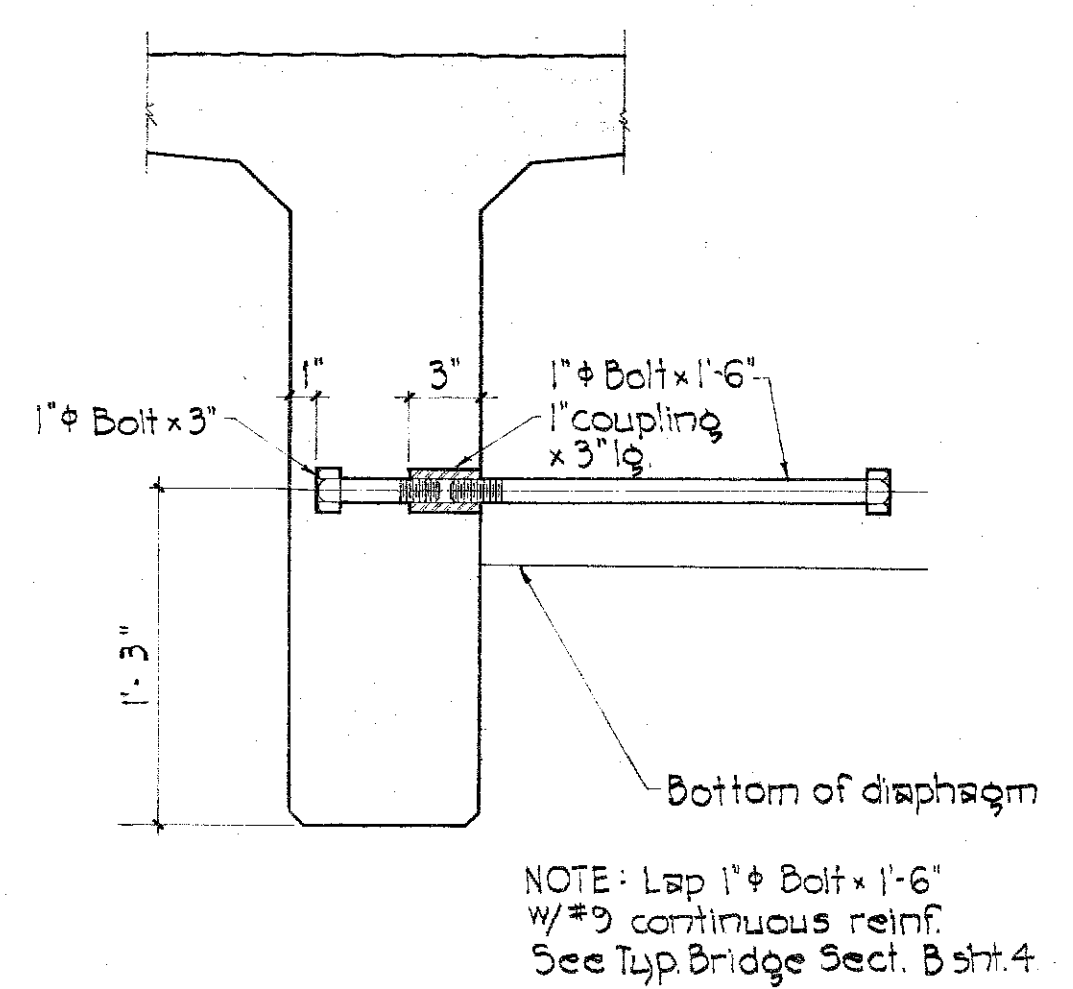


INSERT ASSEMBLY 2
Scale: 1 1/2" = 1'-0"

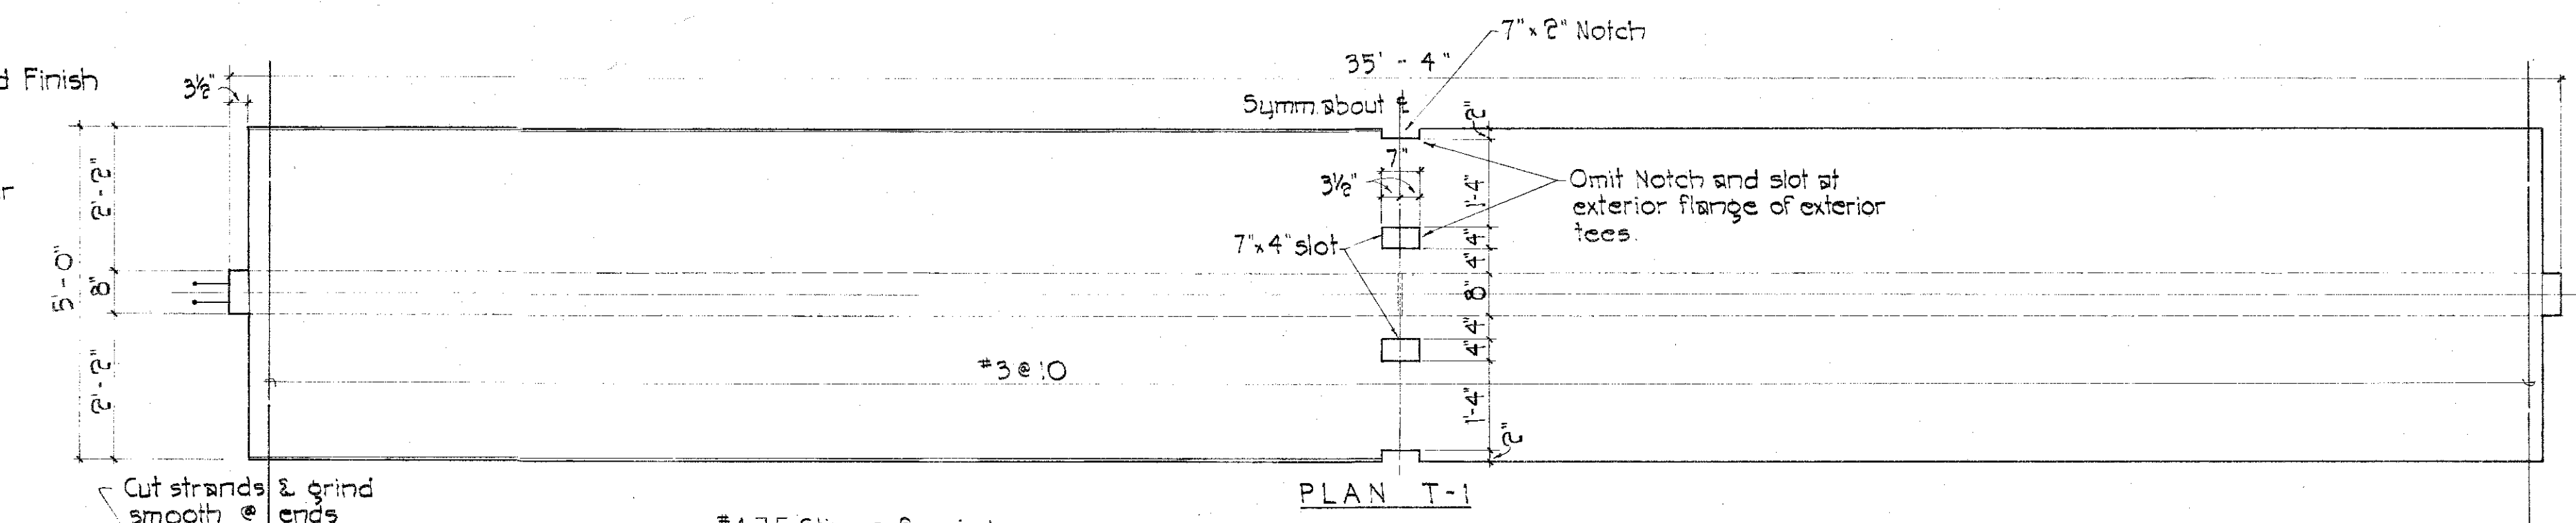


PLAN T-1

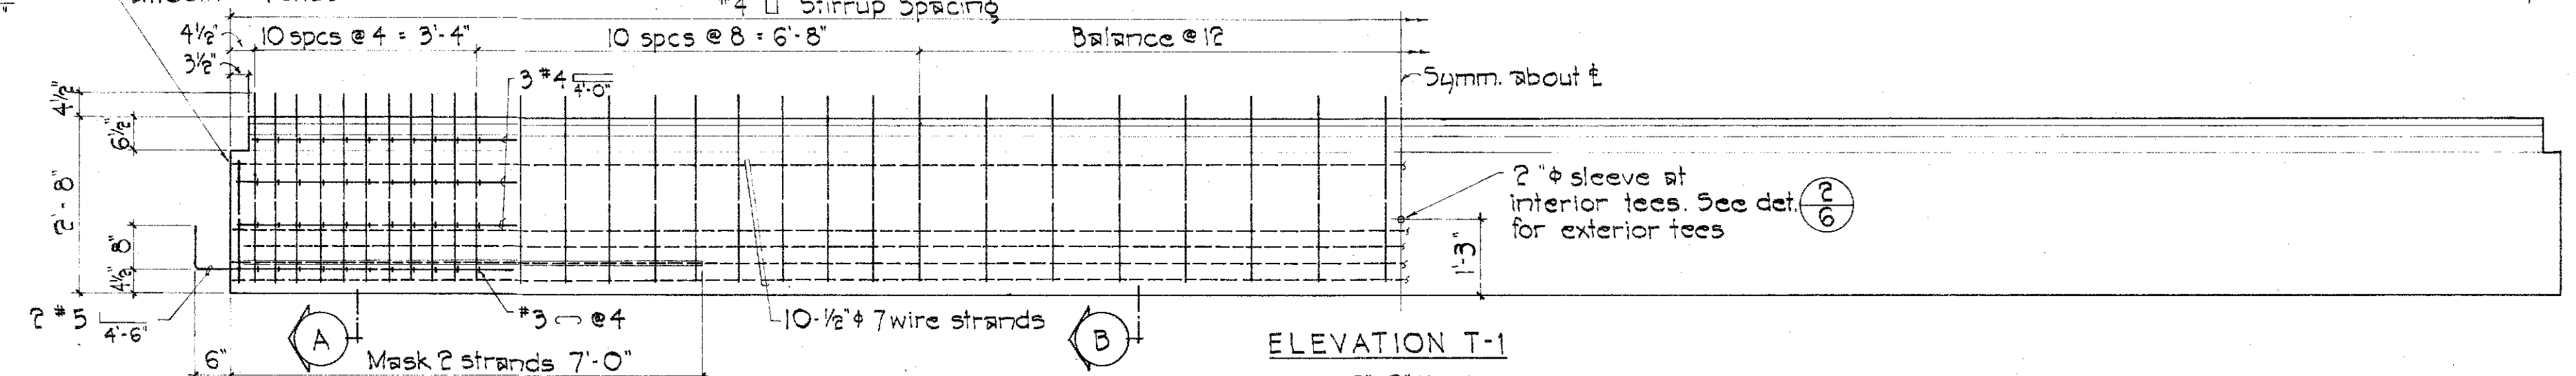

ELEVATION T-1

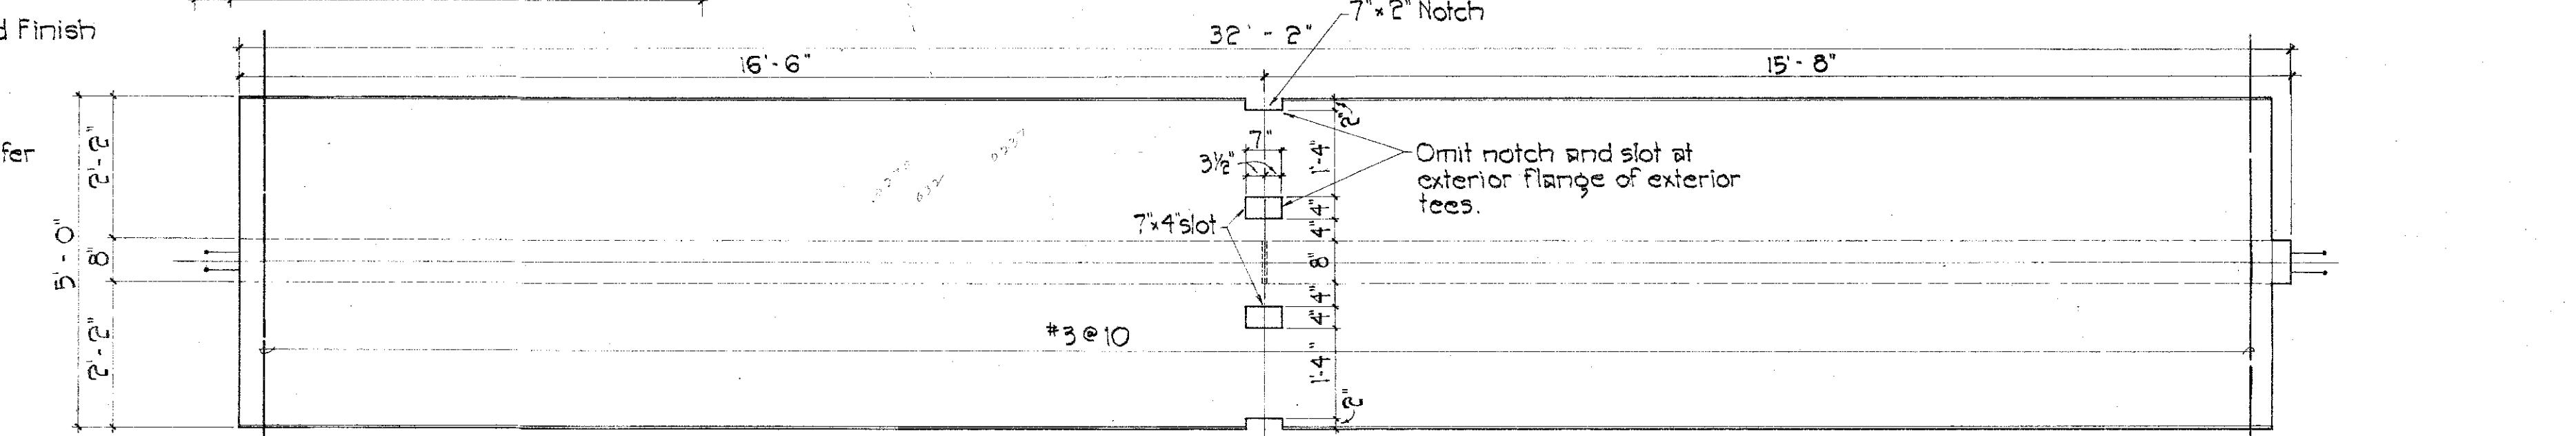

PLAN T-2

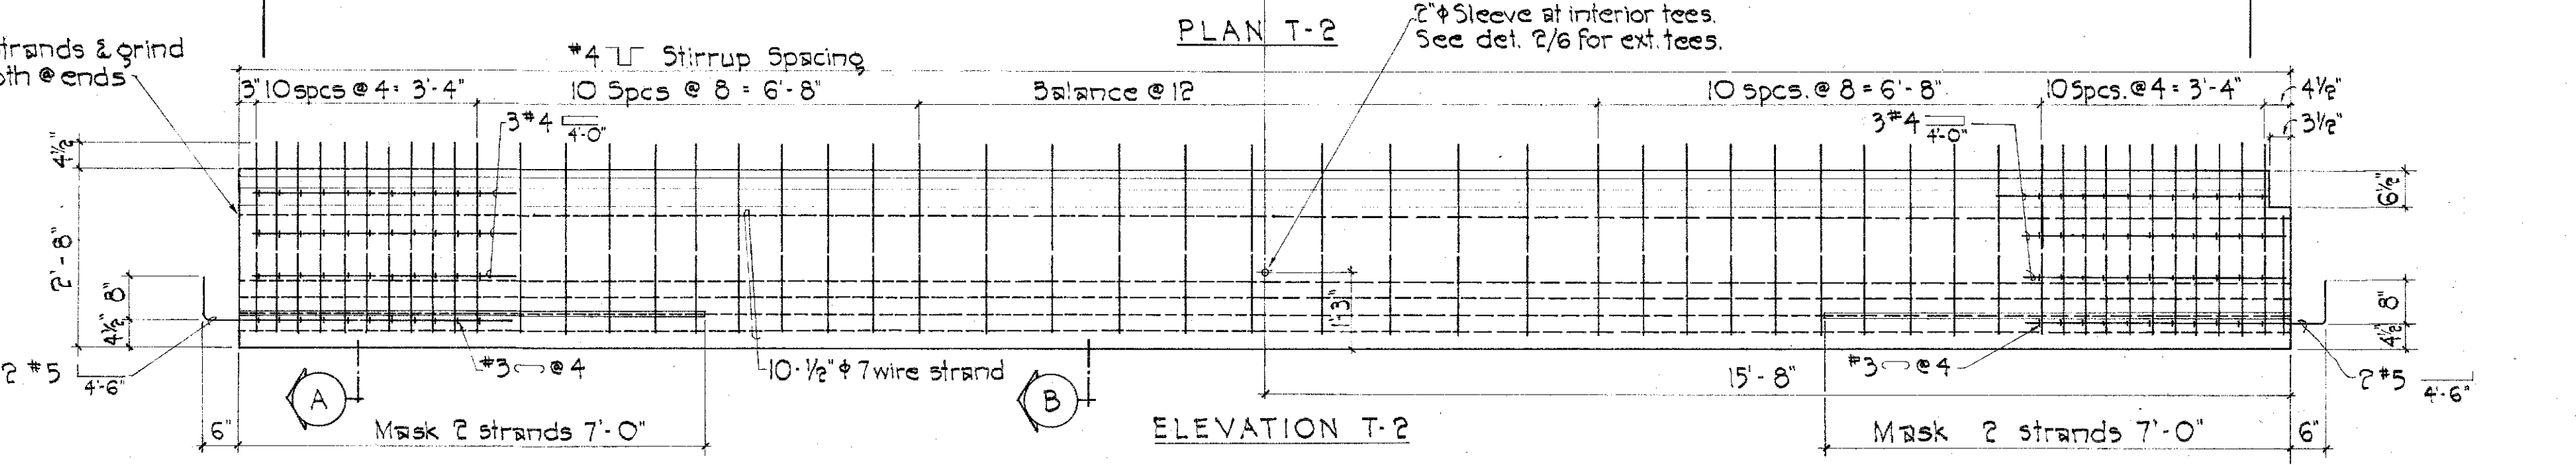

ELEVATION T-2

PRECAST PRESTRESSED TEE DETAILS
Scale: 1/2" = 1'-0"

NOTE: Storage support shall be same as in place support.

		STANLEY S. SHIMABUKURO & ASSOCIATES, INC. CIVIL & STRUCTURAL ENGINEERS COUNTY OF MAUI DEPARTMENT OF PUBLIC WORKS WAILUKU, MAUI, HAWAII	
THIS WORK WAS PREPARED BY ME OR UNDER MY SUPERVISION <i>Stanley S. Shimabukuro</i>		WAILUA (KAHAWAIKI) BRIDGE WAILUA, MOLOKAI, HAWAII PRECAST PRESTRESSED TEE DETAILS	
DESIGNED BY: H.L.Y.	CHECKED BY: S.S.S.	DATE: July 8, 1969	
DRAWN BY: L.M.G.			