


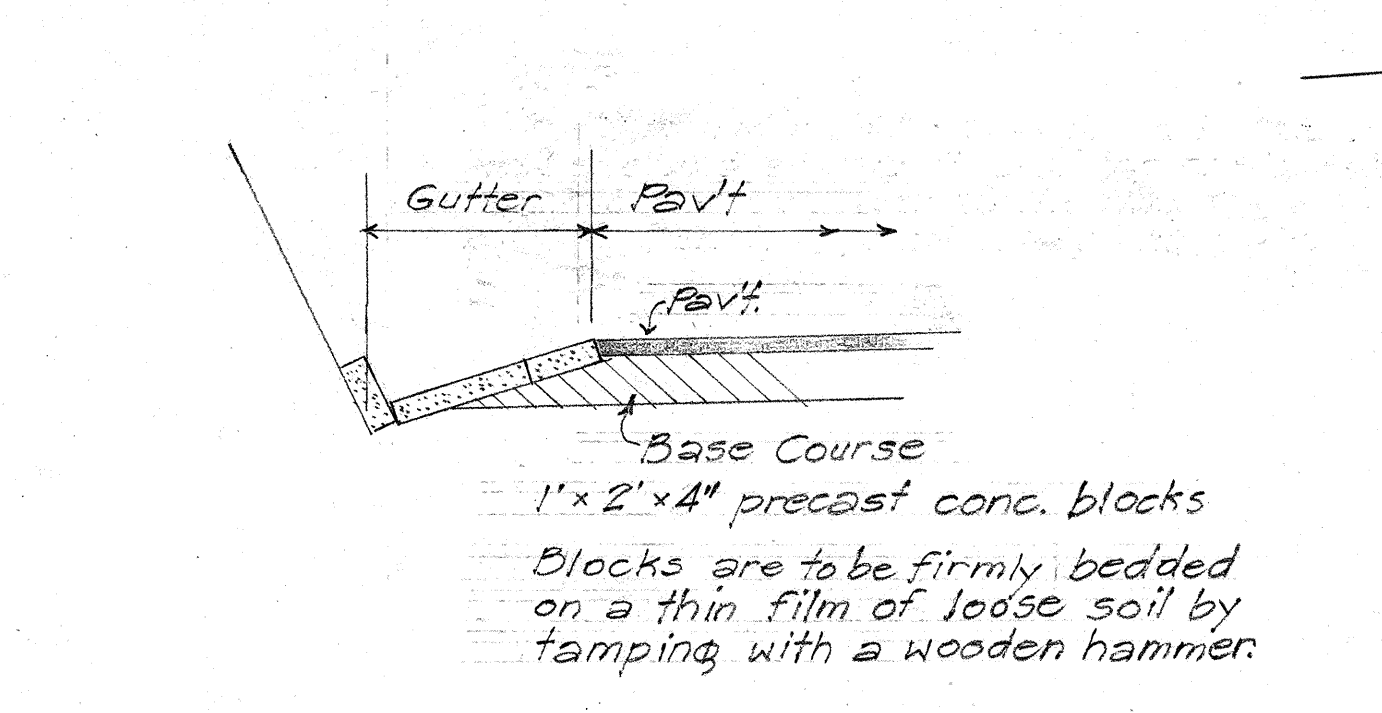
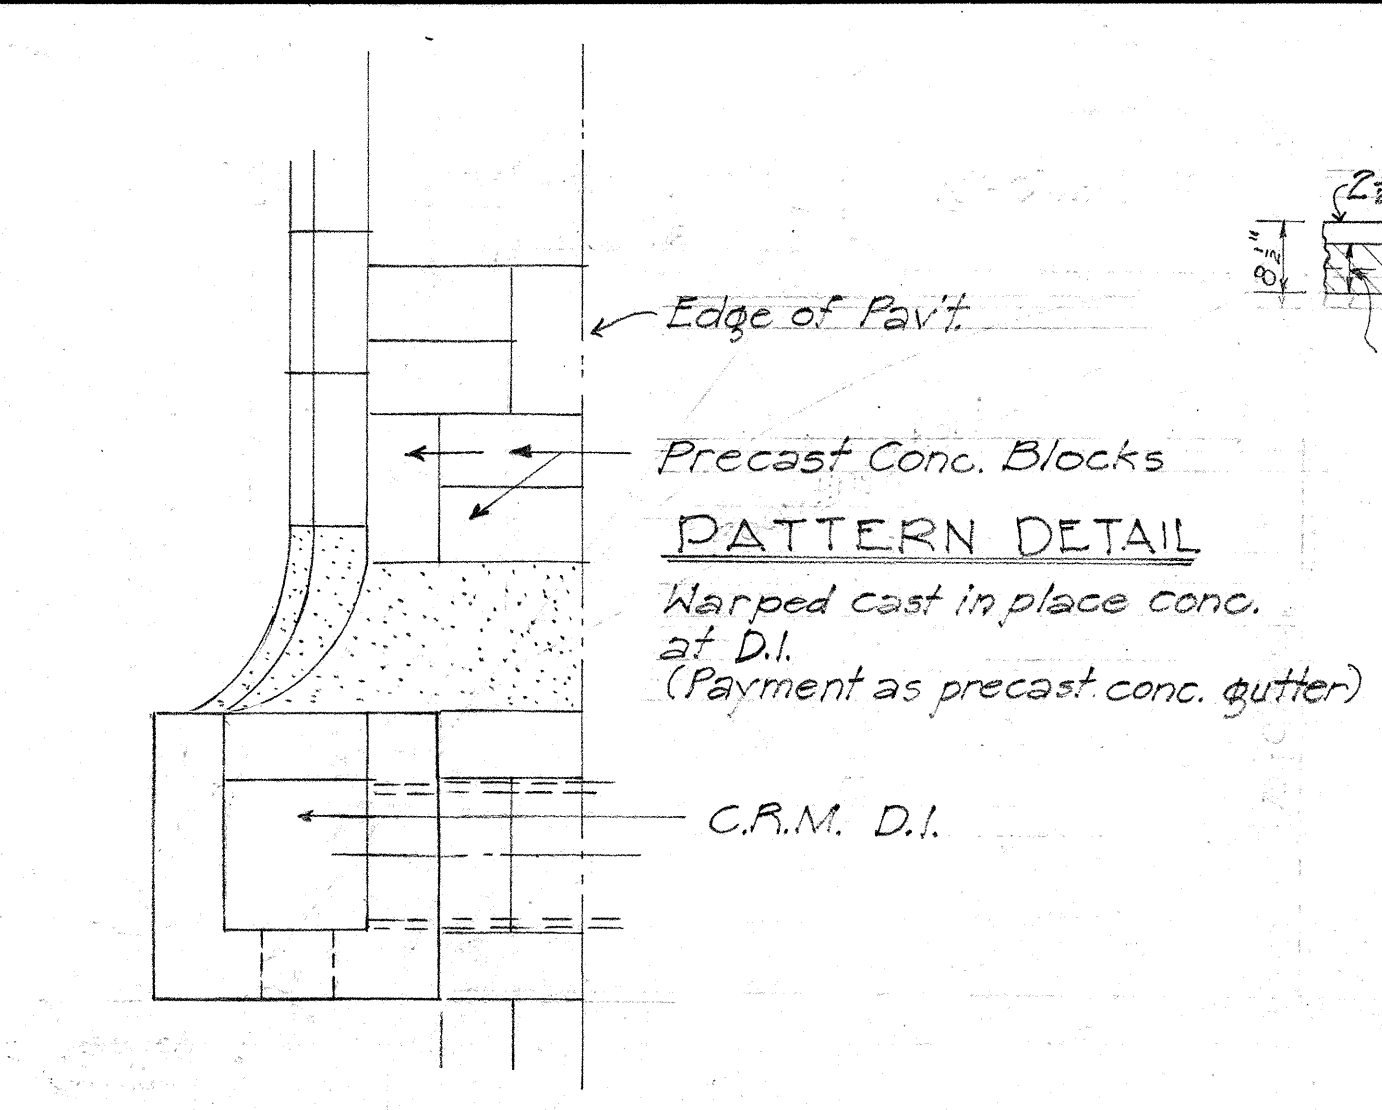
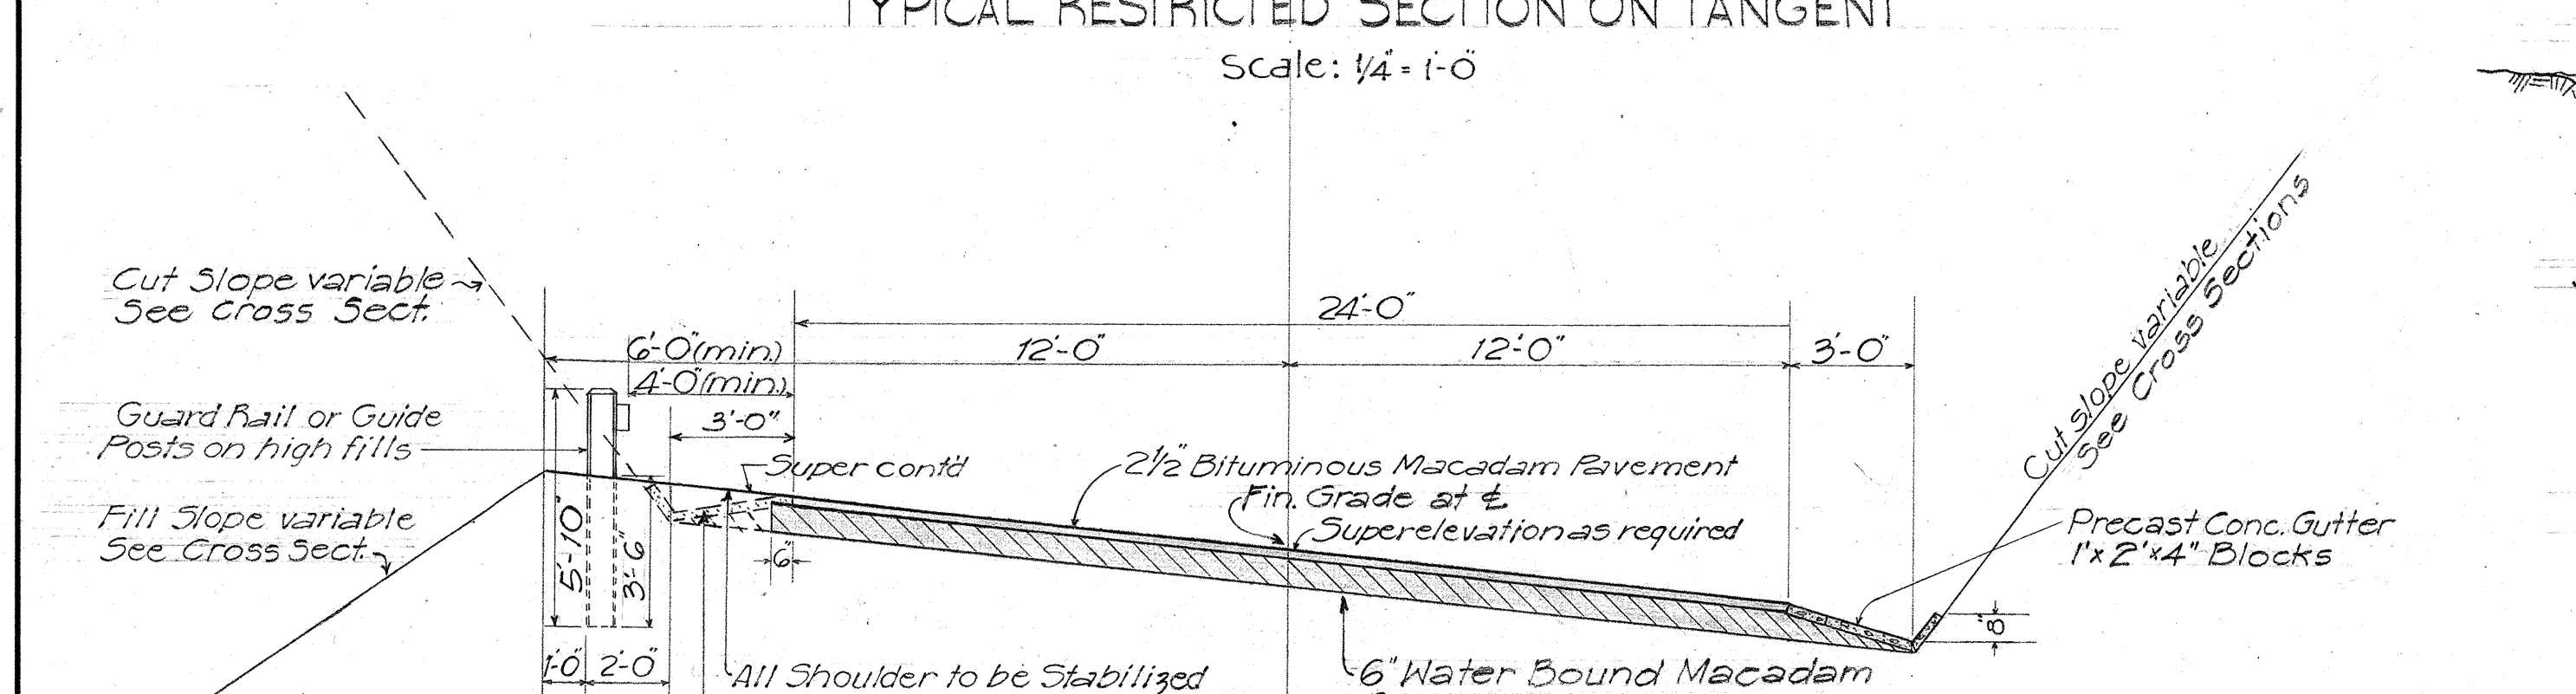
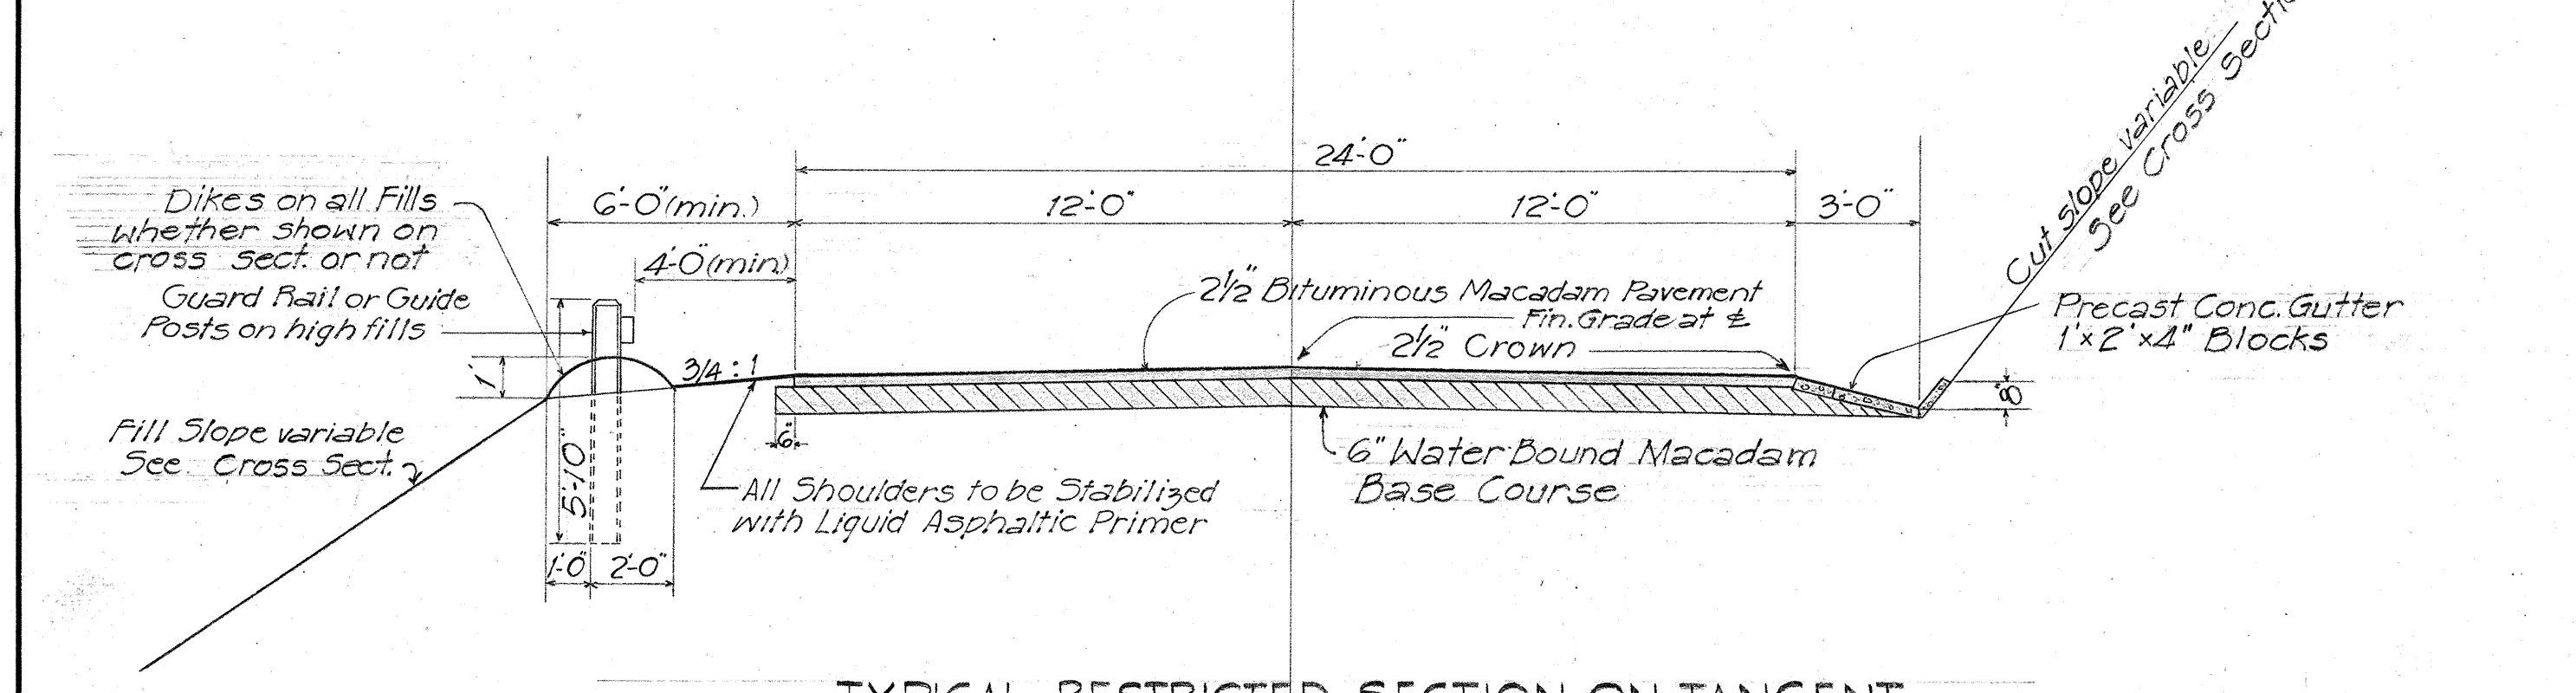
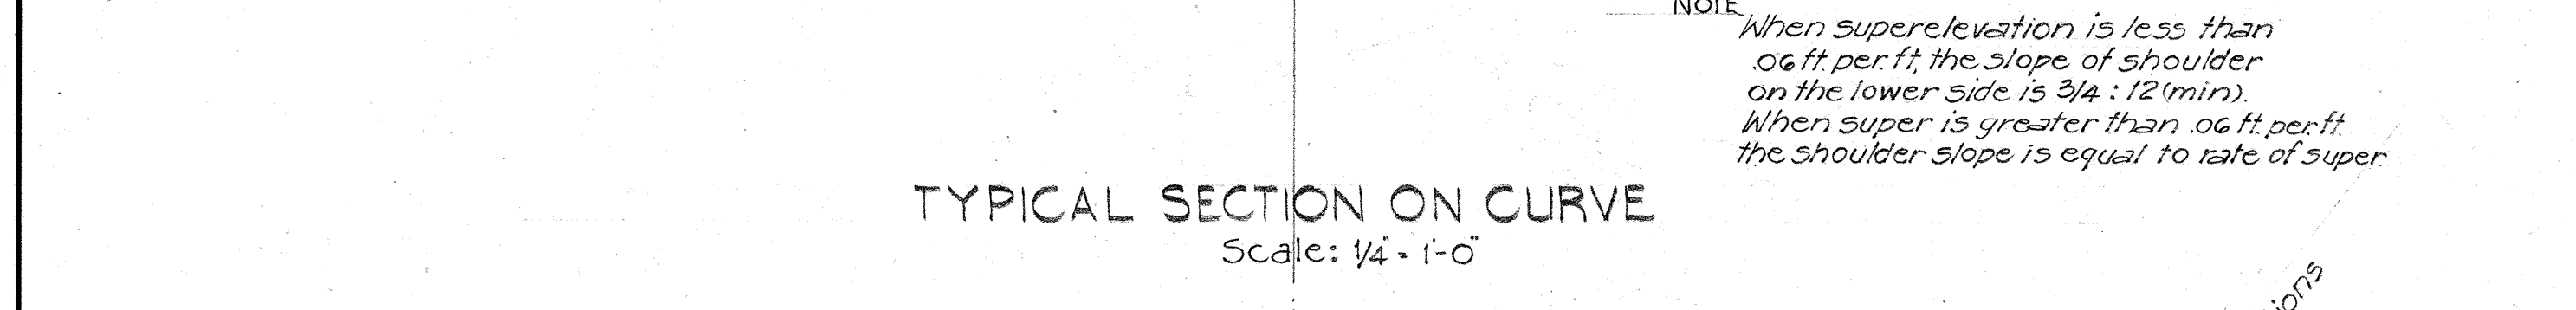


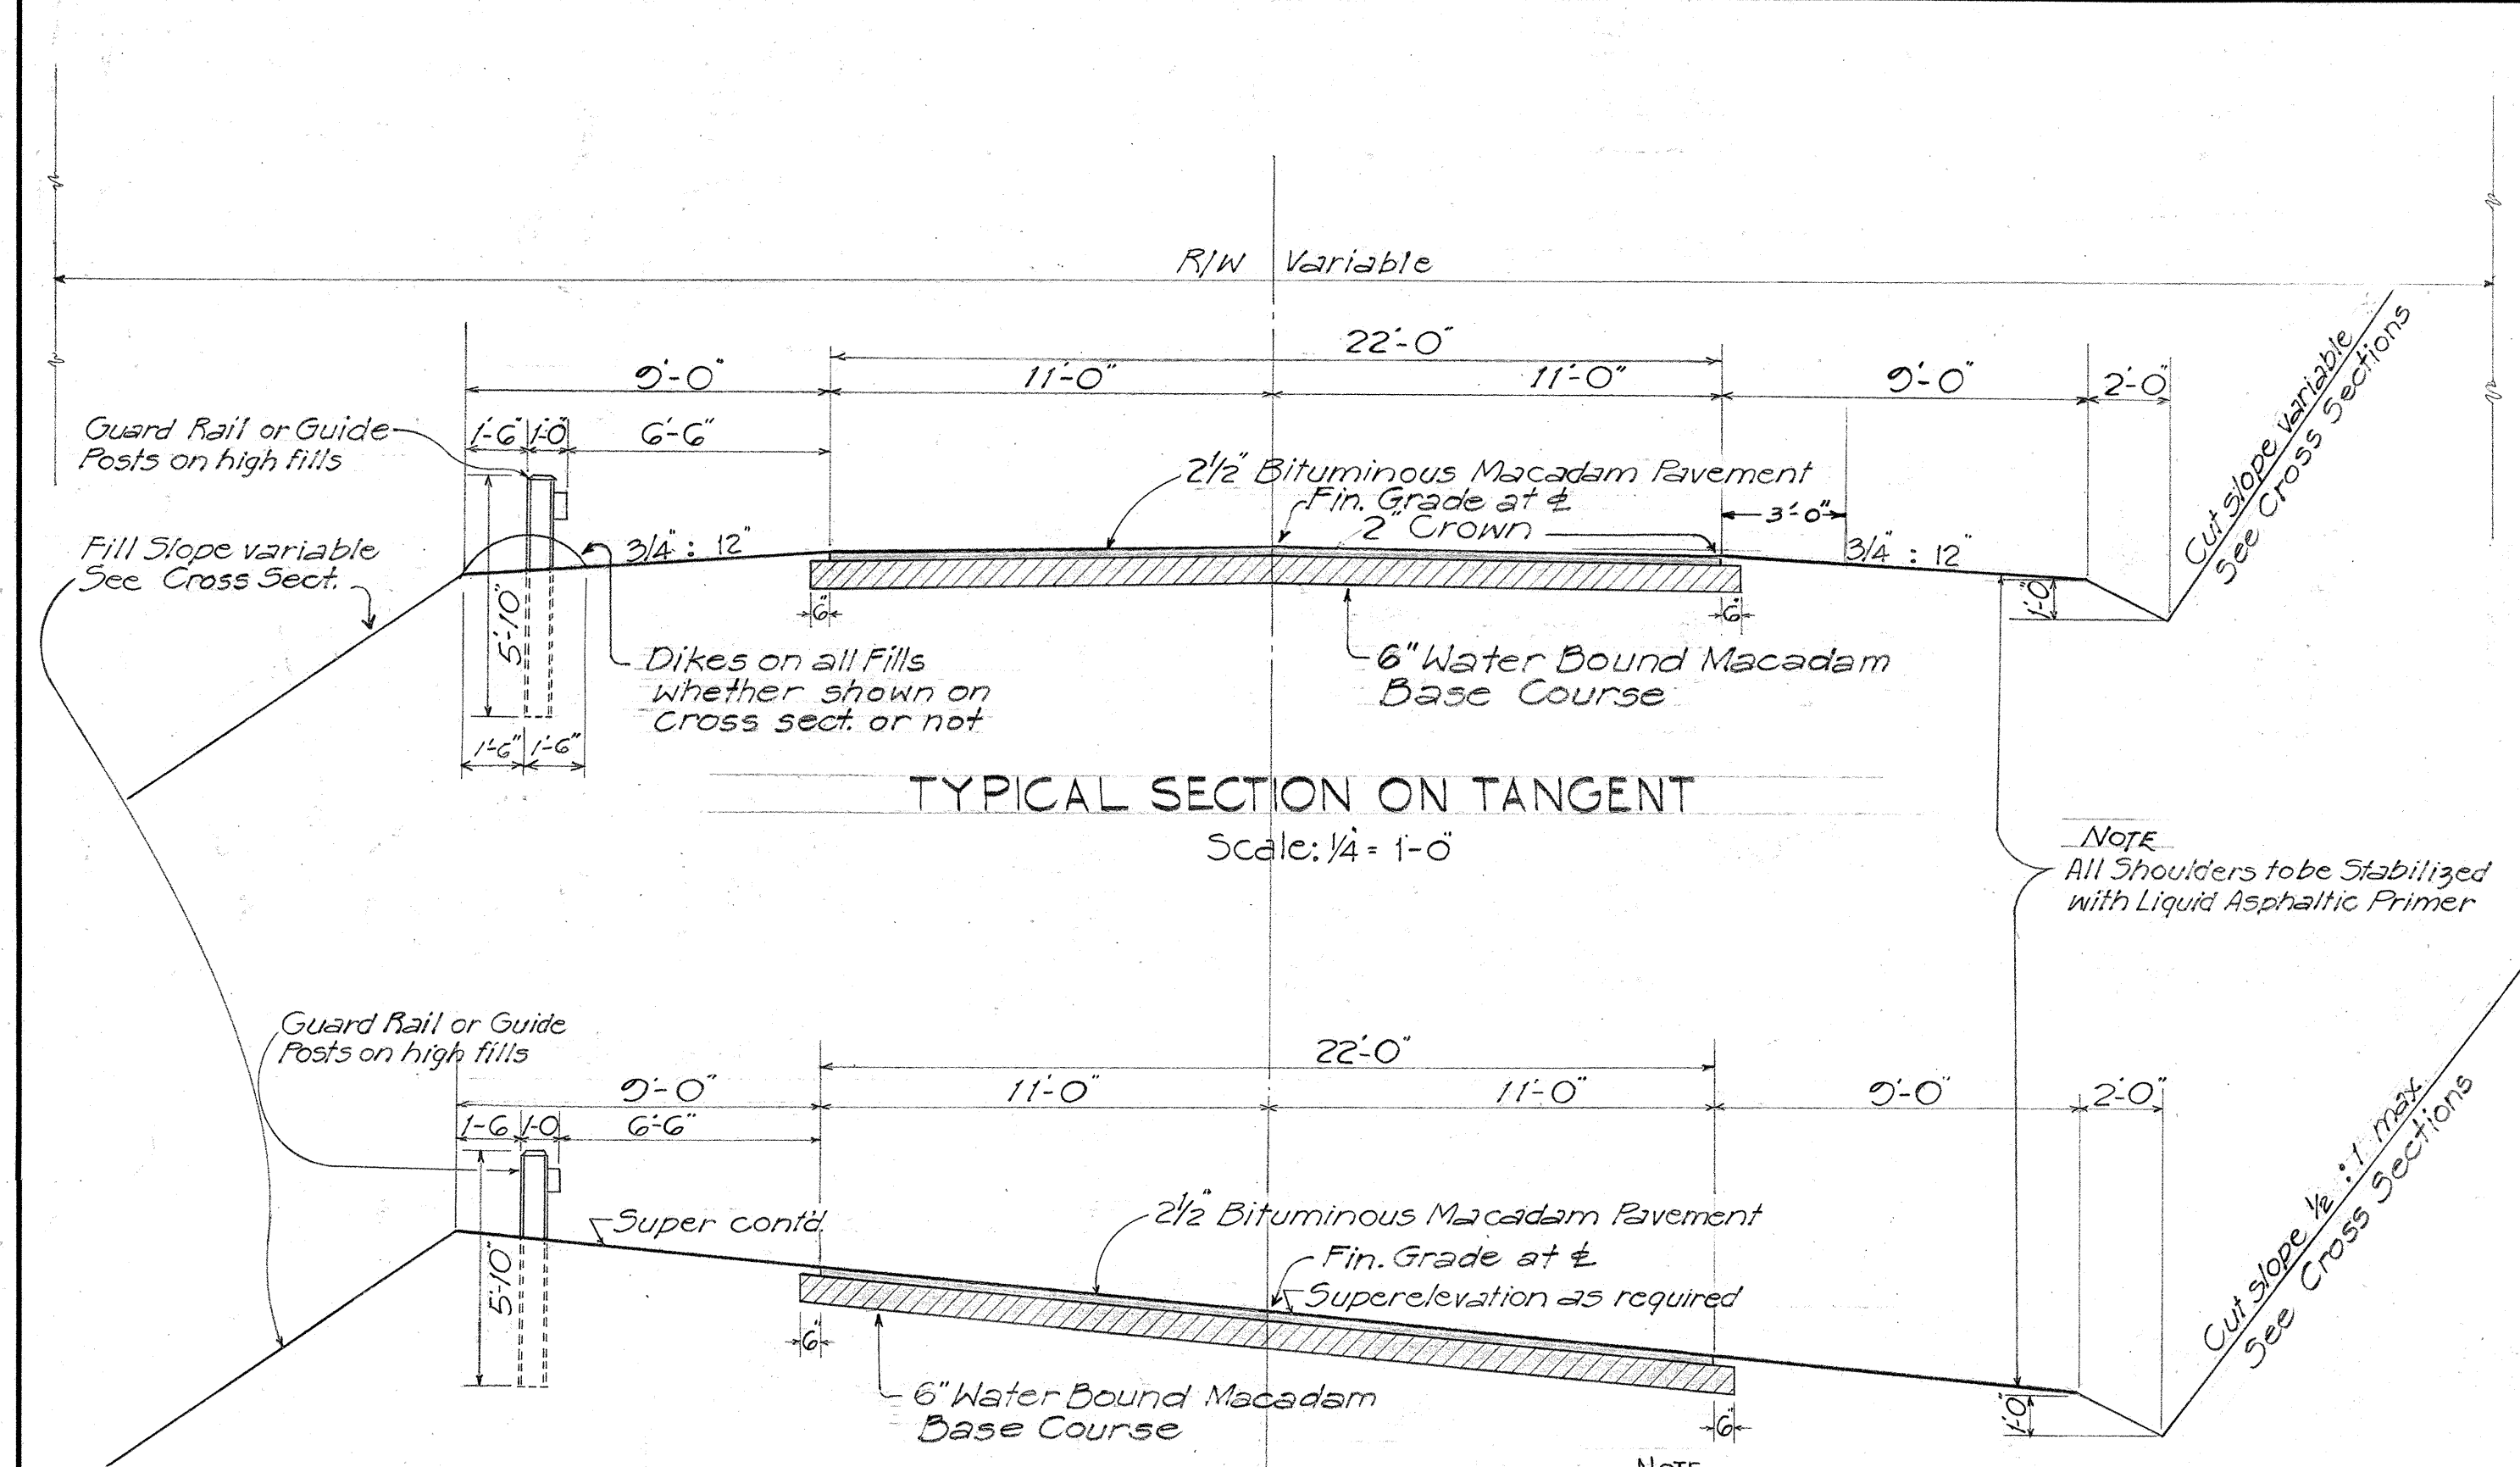

PRECAST CONC. GUTTER

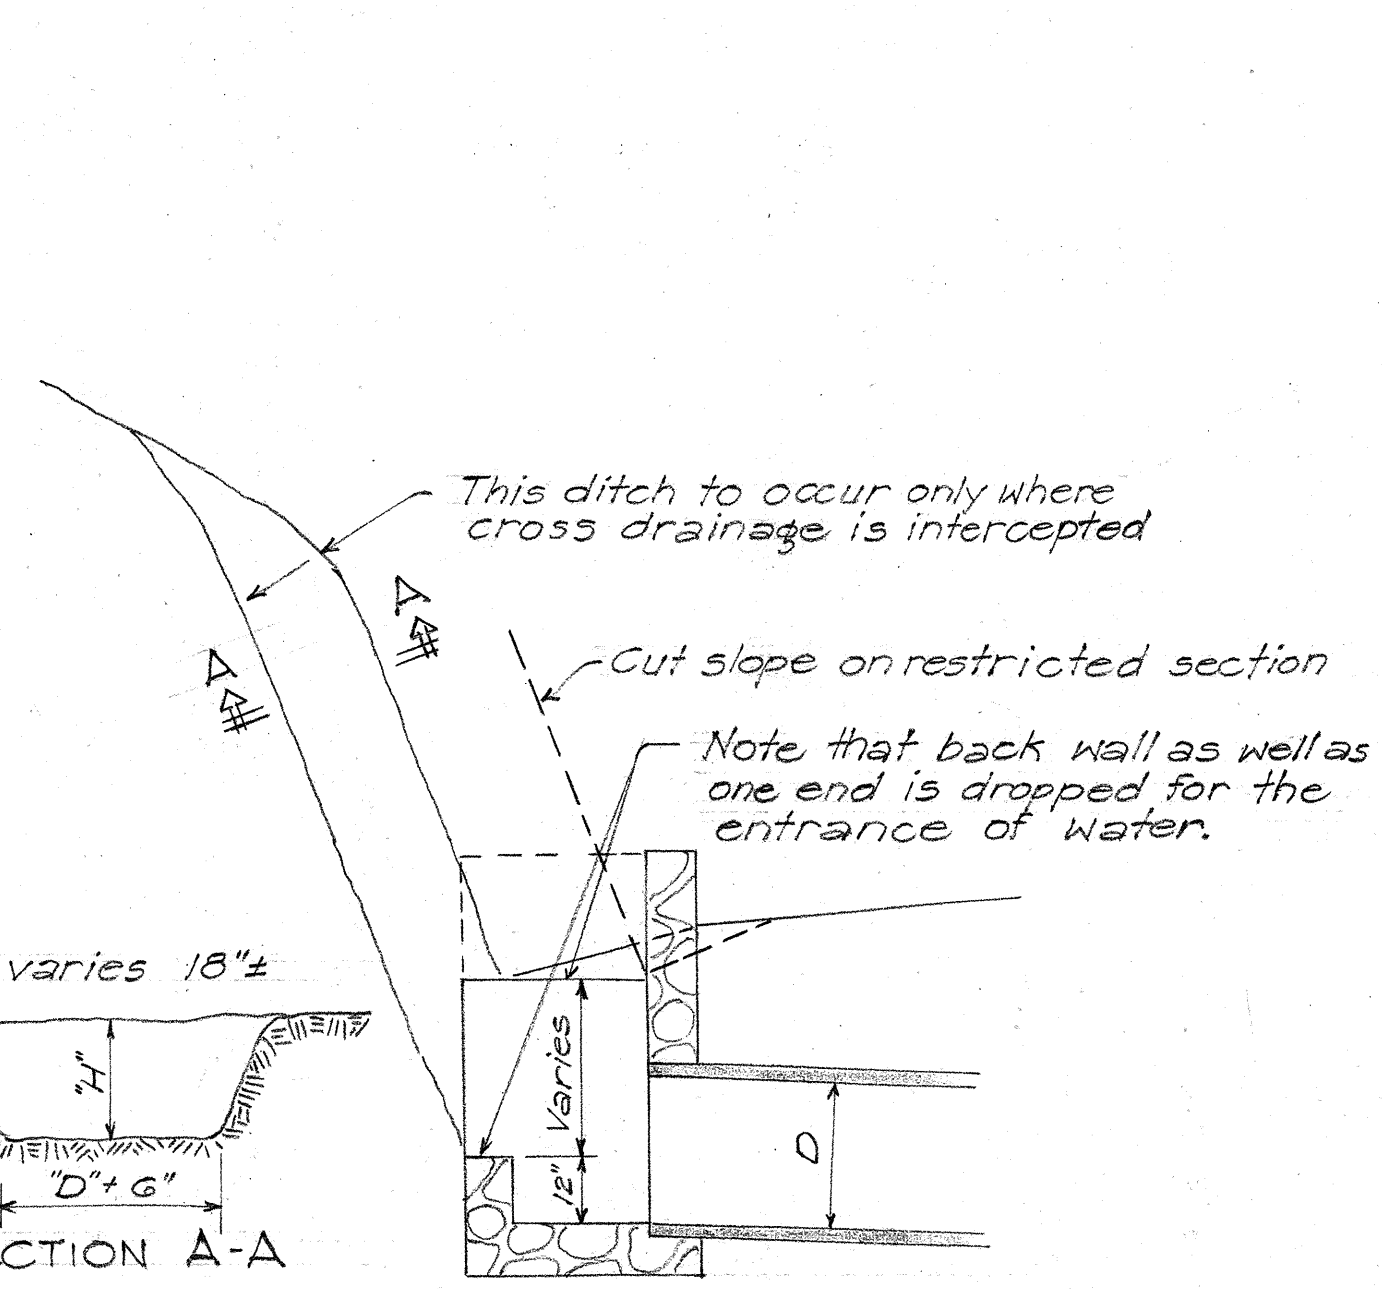


SCHEMATIC DETAIL RECESS IN BANK AT D.I.

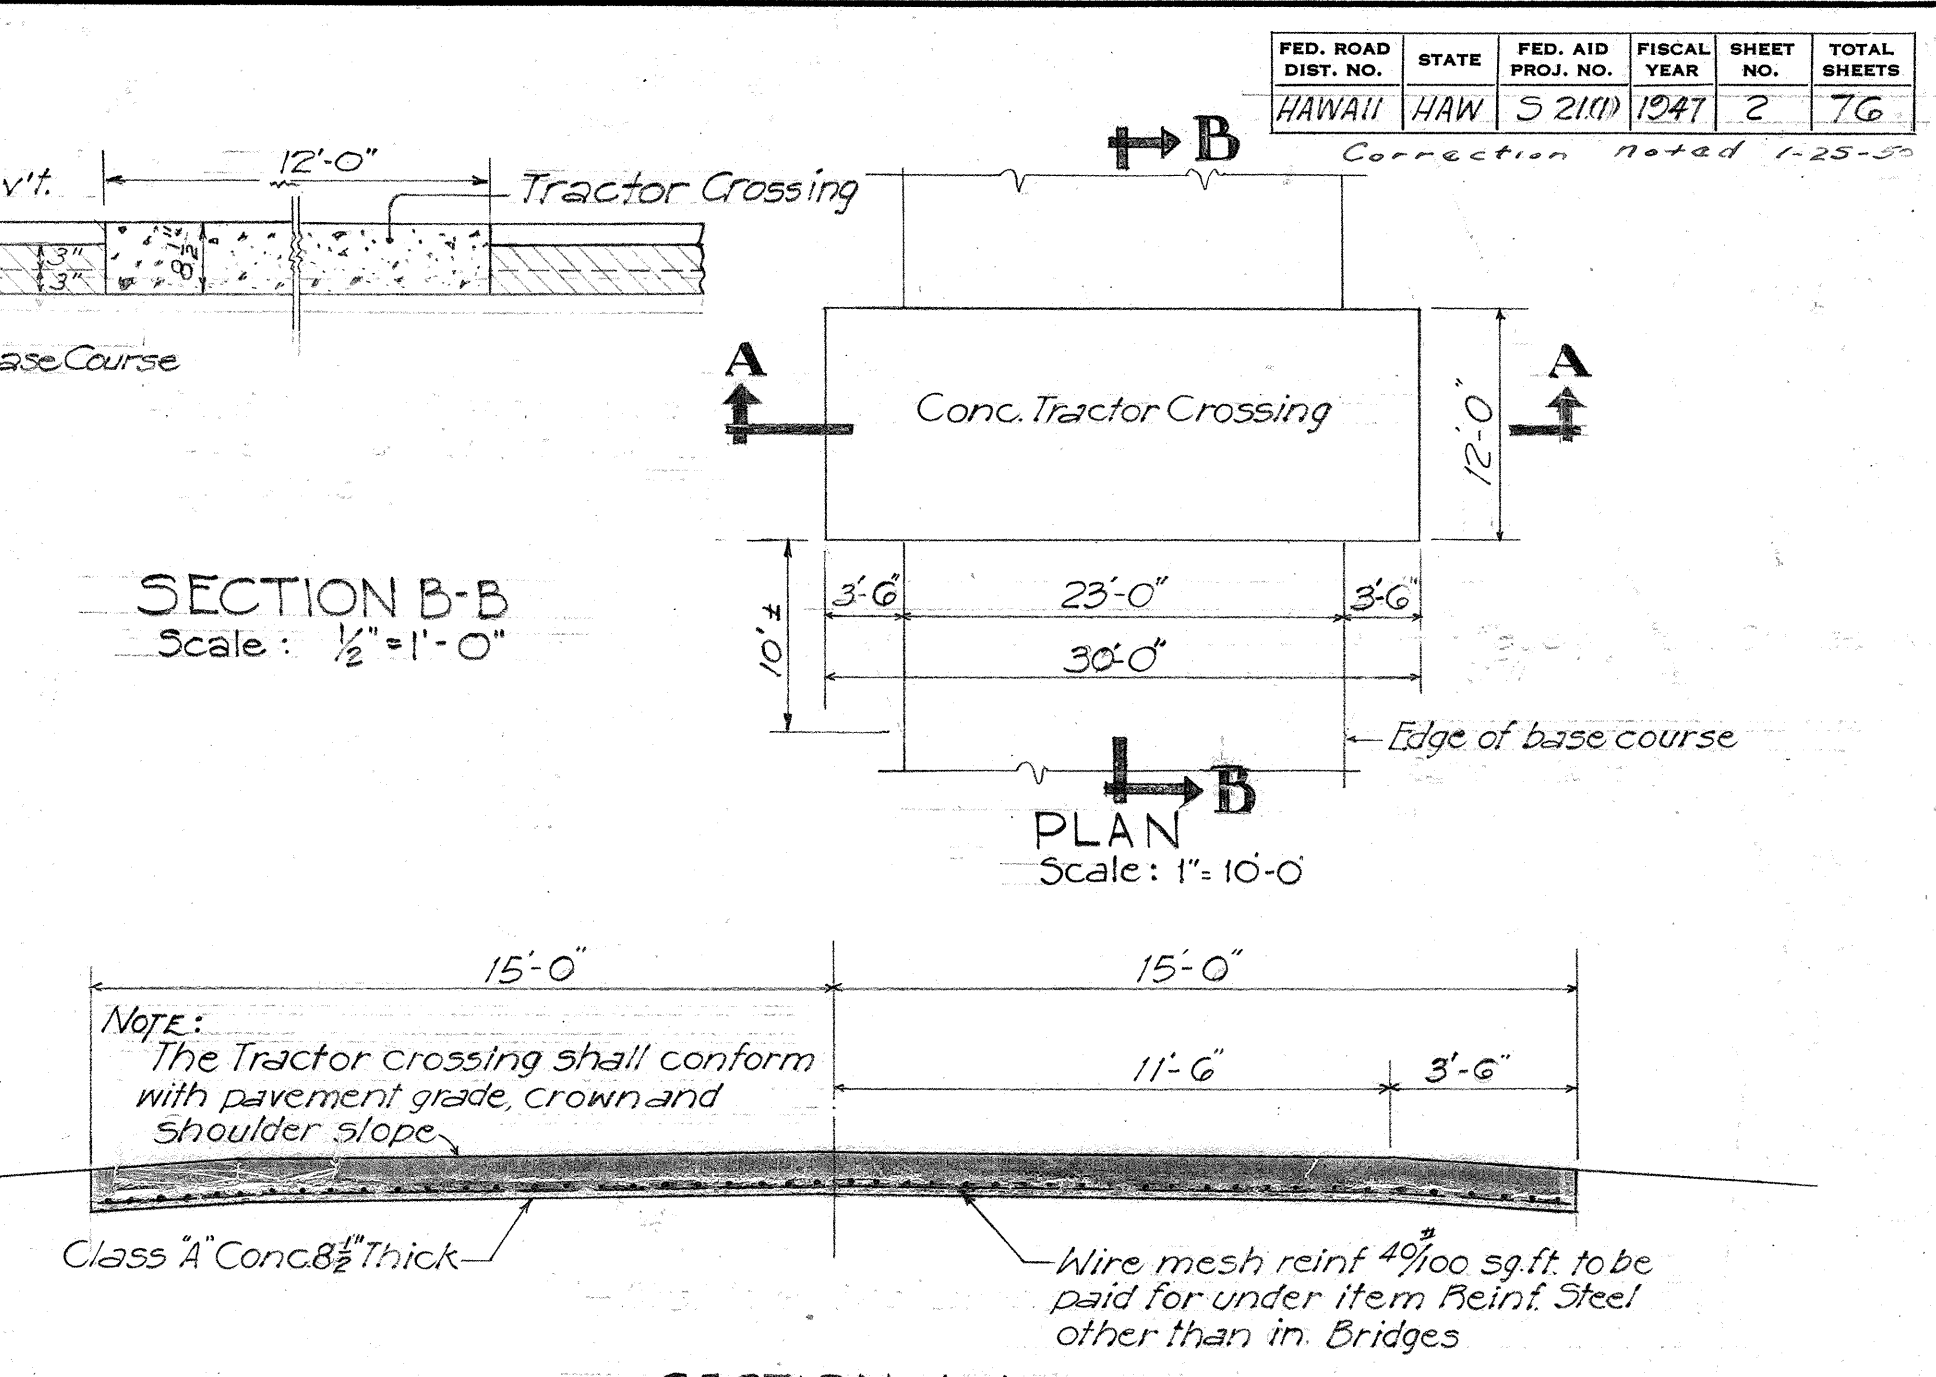

DETAIL OF TRACTOR CROSSING

SHORT DESCRIPTION OF BASE COURSE & PAVEMENT

6\"/>

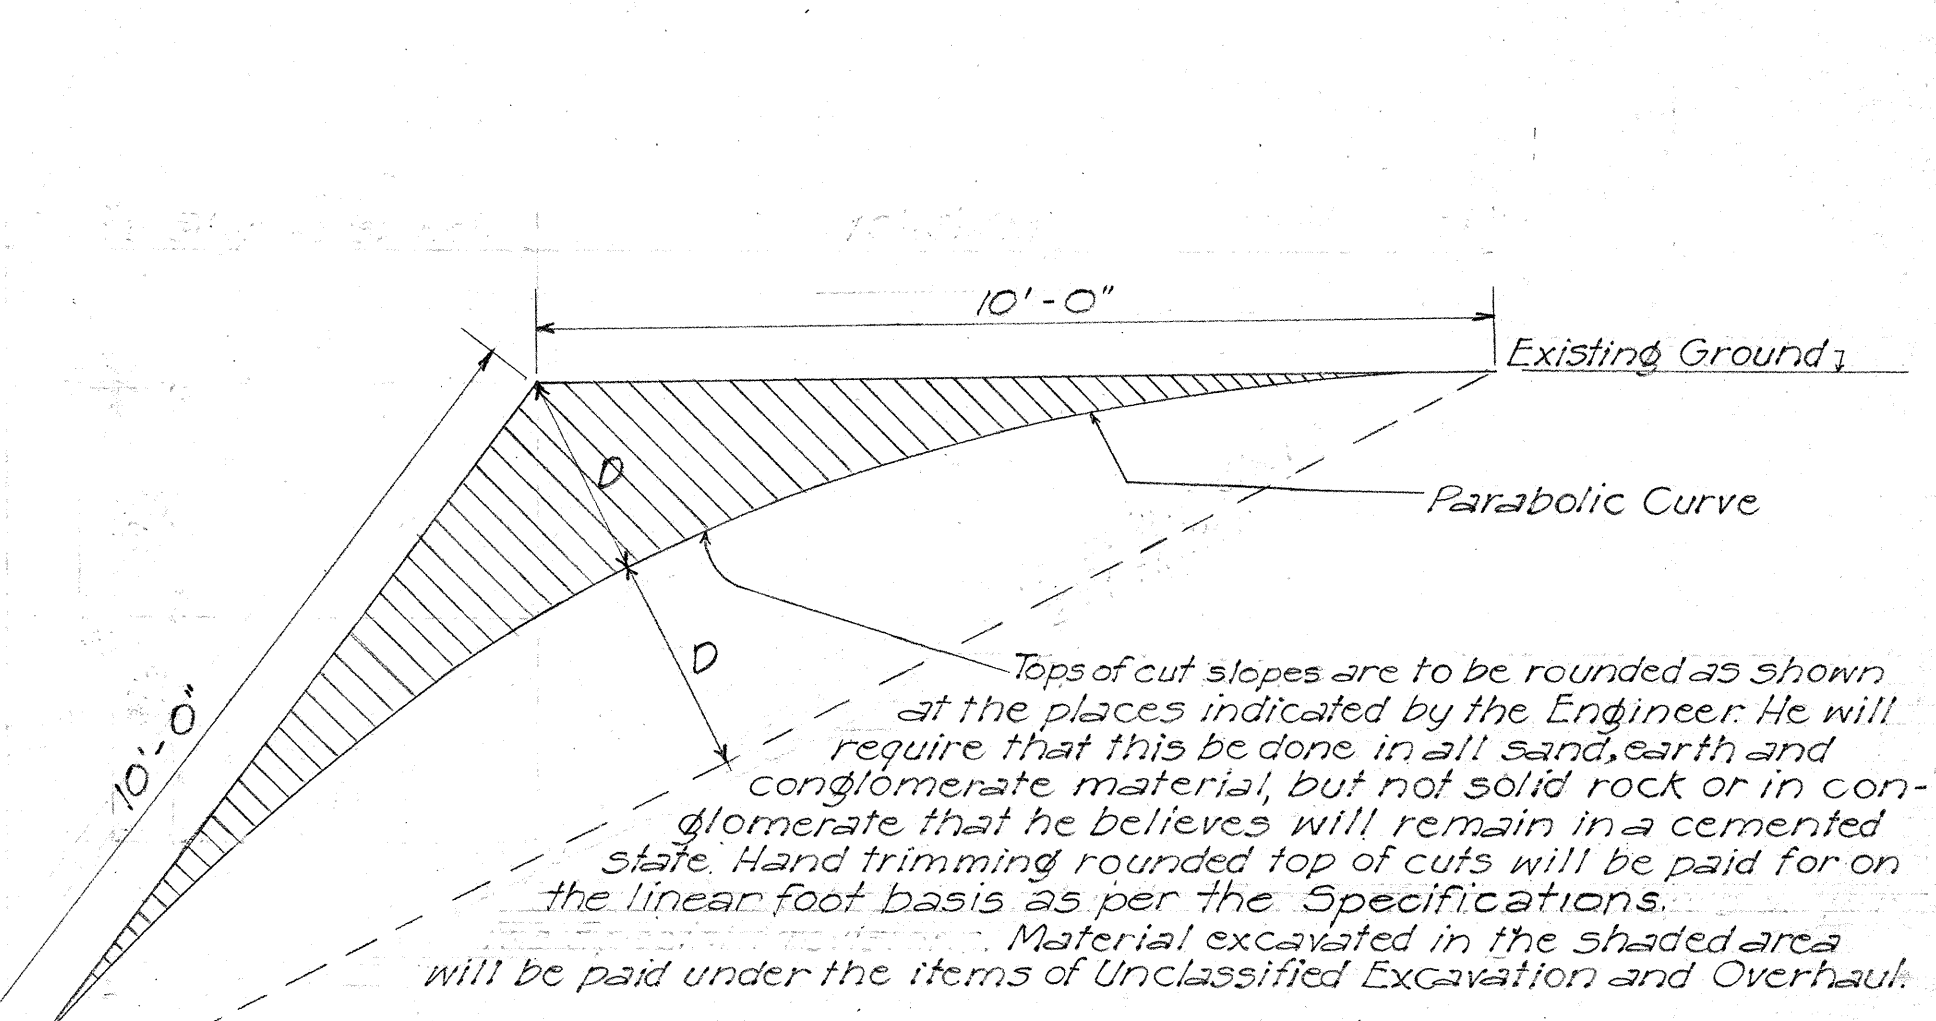

NOTES:

- 1- For cuts under 20' the max. slope is 1:1. For cuts over 20' the max. slope is 1 1/2:1. All cut slopes are to be rounded whether shown on Cross Sections or not.
- 2- All excavated slopes 3/4:1 and steeper to be trimmed as required for Class D Excavation.
- 3- The estimated additional unclassified exc. for rounding cut slopes where same are not shown on cross-sections is 8520 cu. yds.

TERRITORIAL HIGHWAY DEPARTMENT
TERRITORY OF HAWAII
TYPICAL SECTION
Maunaloa Road Molokai
Federal Aid Secondary Proj. No S 21(1)
Scale as shown Nov 1947

SURVEY PLOTTED BY	DATE
DESIGNED BY	
TRACED BY	
QUANTITIES CHECKED BY	
NOTE BOOK No.	