



FED. ROAD DIST. NO.	STATE	FED. AID PROJ. NO.	FISCAL YEAR	SHEET NO.	TOTAL SHEETS
HAWAII	HAW.		1956	2	2

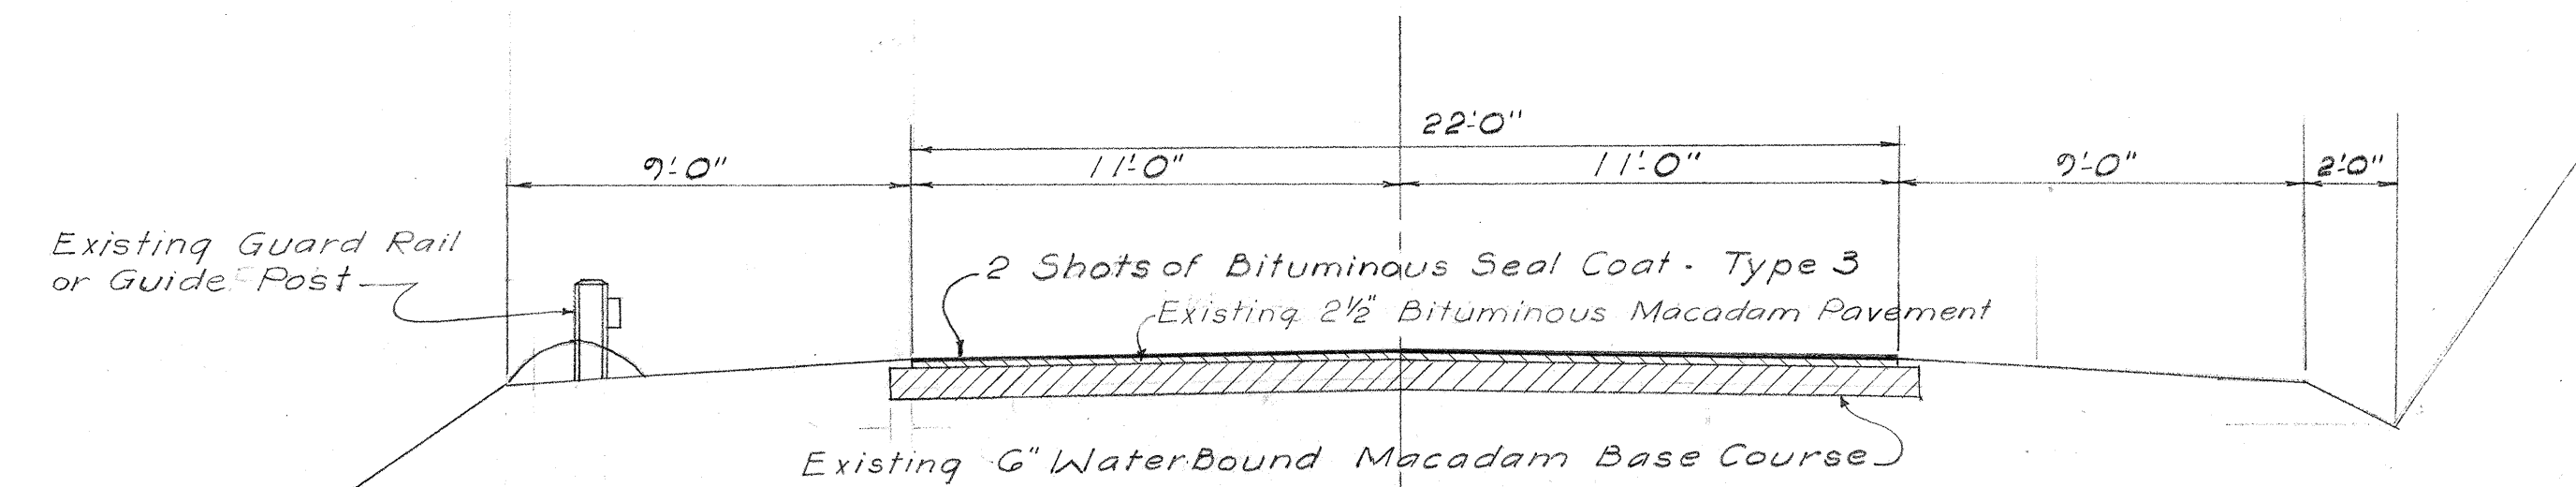


TYPICAL SECTION ON TANGENT

Scale: 1/4" = 1'-0"

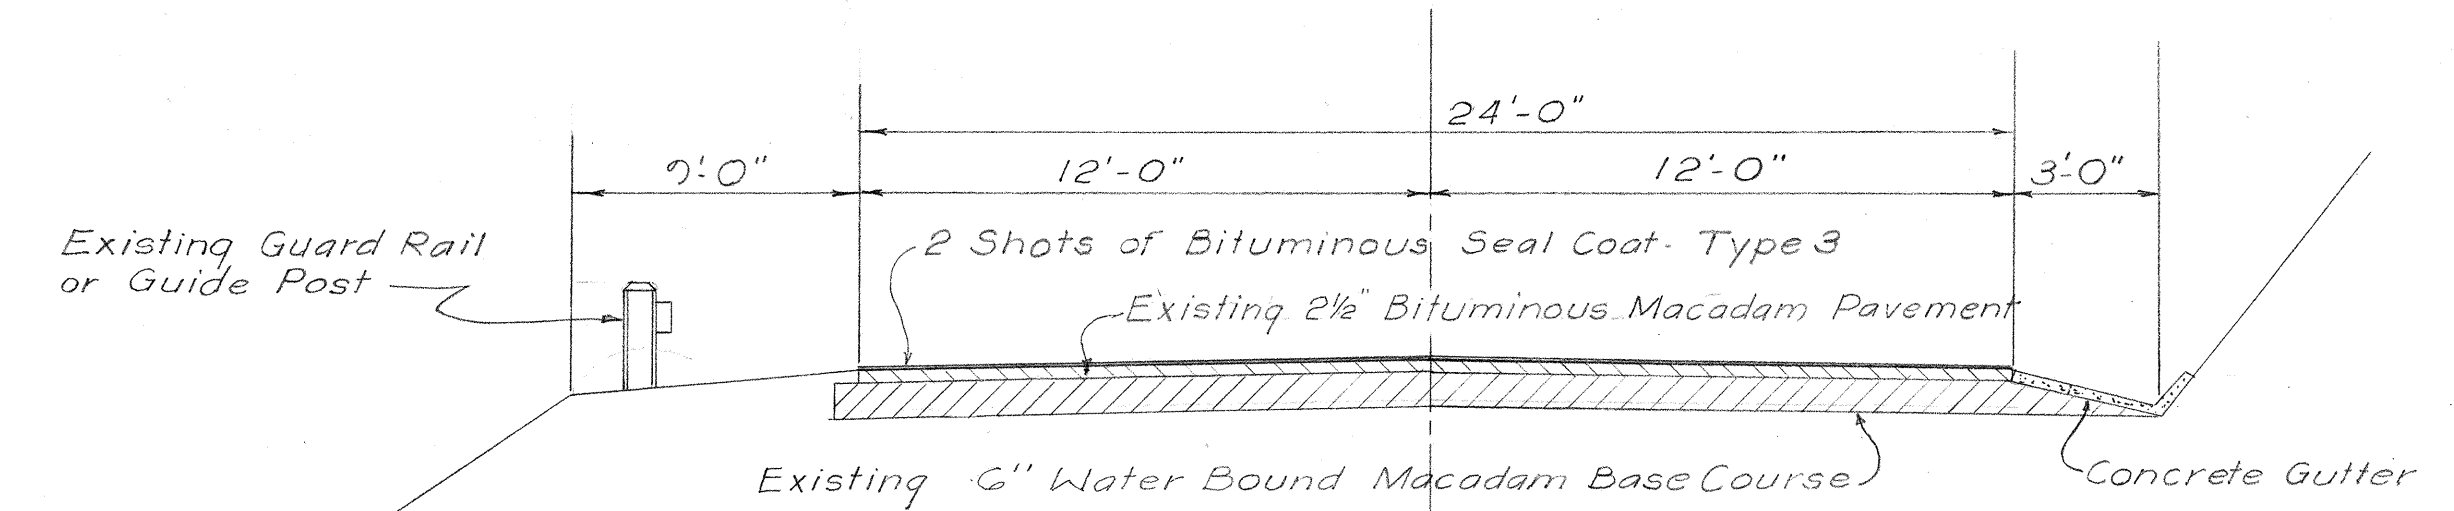


TYPICAL SECTION ON RESTRICTED TANGENT

Scale: 1/4" = 1'-0"

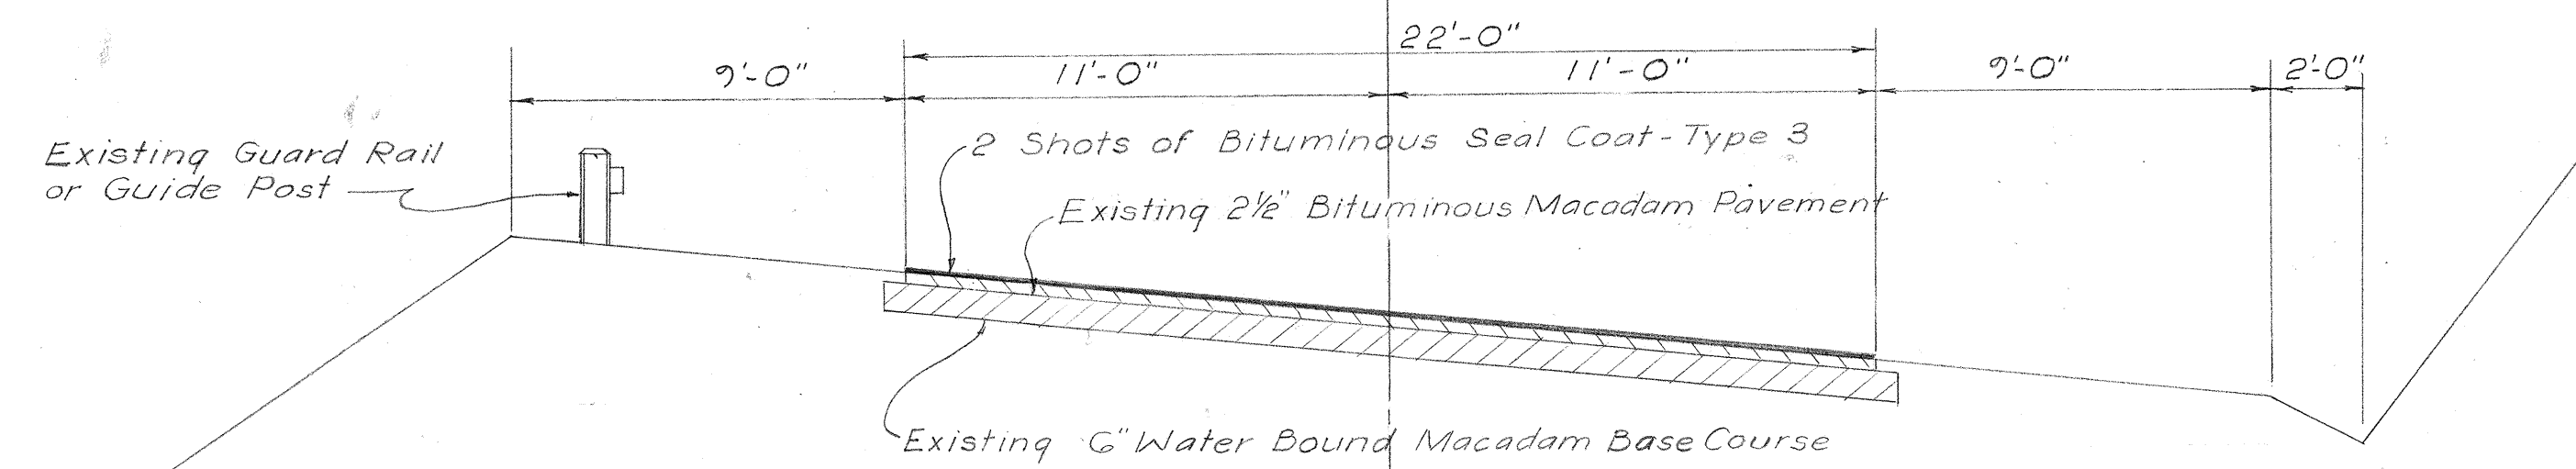

TYPICAL SECTION ON CURVE

Scale: 1/4" = 1'-0"

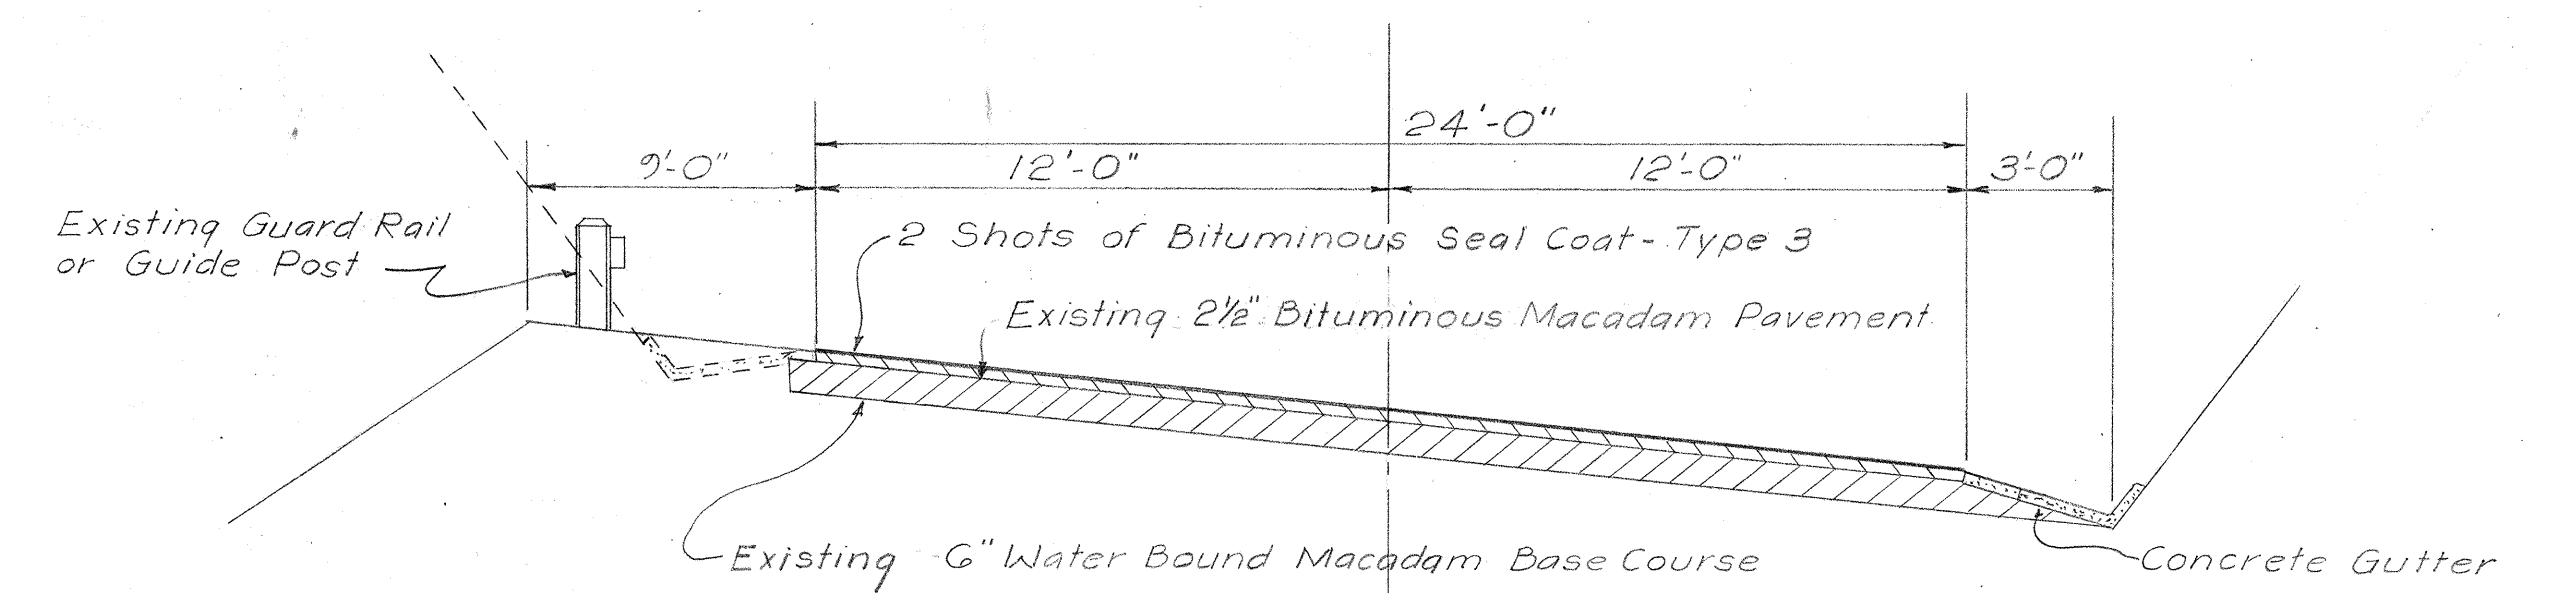

TYPICAL SECTION ON RESTRICTED CURVE

Scale: 1/4" = 1'-0"

ORIGINAL PLAN	SURVEY PLOTTED BY	DATE
NOTE BOOK No.	DESIGNED BY	
	TRACED BY	
	QUANTITIES BY	
	CHECKED BY	

TERRITORIAL HIGHWAY DEPARTMENT
TERRITORY OF HAWAII
<u>TYPICAL SECTIONS</u>
<u>SEAL COATING</u>
<u>MAUNALO A ROAD</u>
Scale: As Noted
Mar. 1956

SHEET No. 1 OF 1 SHEETS

5880.2