


FED. ROAD DIST. NO.	STATE	PROJ. NO.	FISCAL YEAR	SHEET NO.	TOTAL SHEETS
HAWAII	HAW.	460A-01-69	1969	2	2


PLAN	DATE
REVISIONS	
NO.	
DATE	
BY	
CHECKED	
APPROVED	

PROFILE	DATE
REVISIONS	
NO.	
DATE	
BY	
CHECKED	
APPROVED	

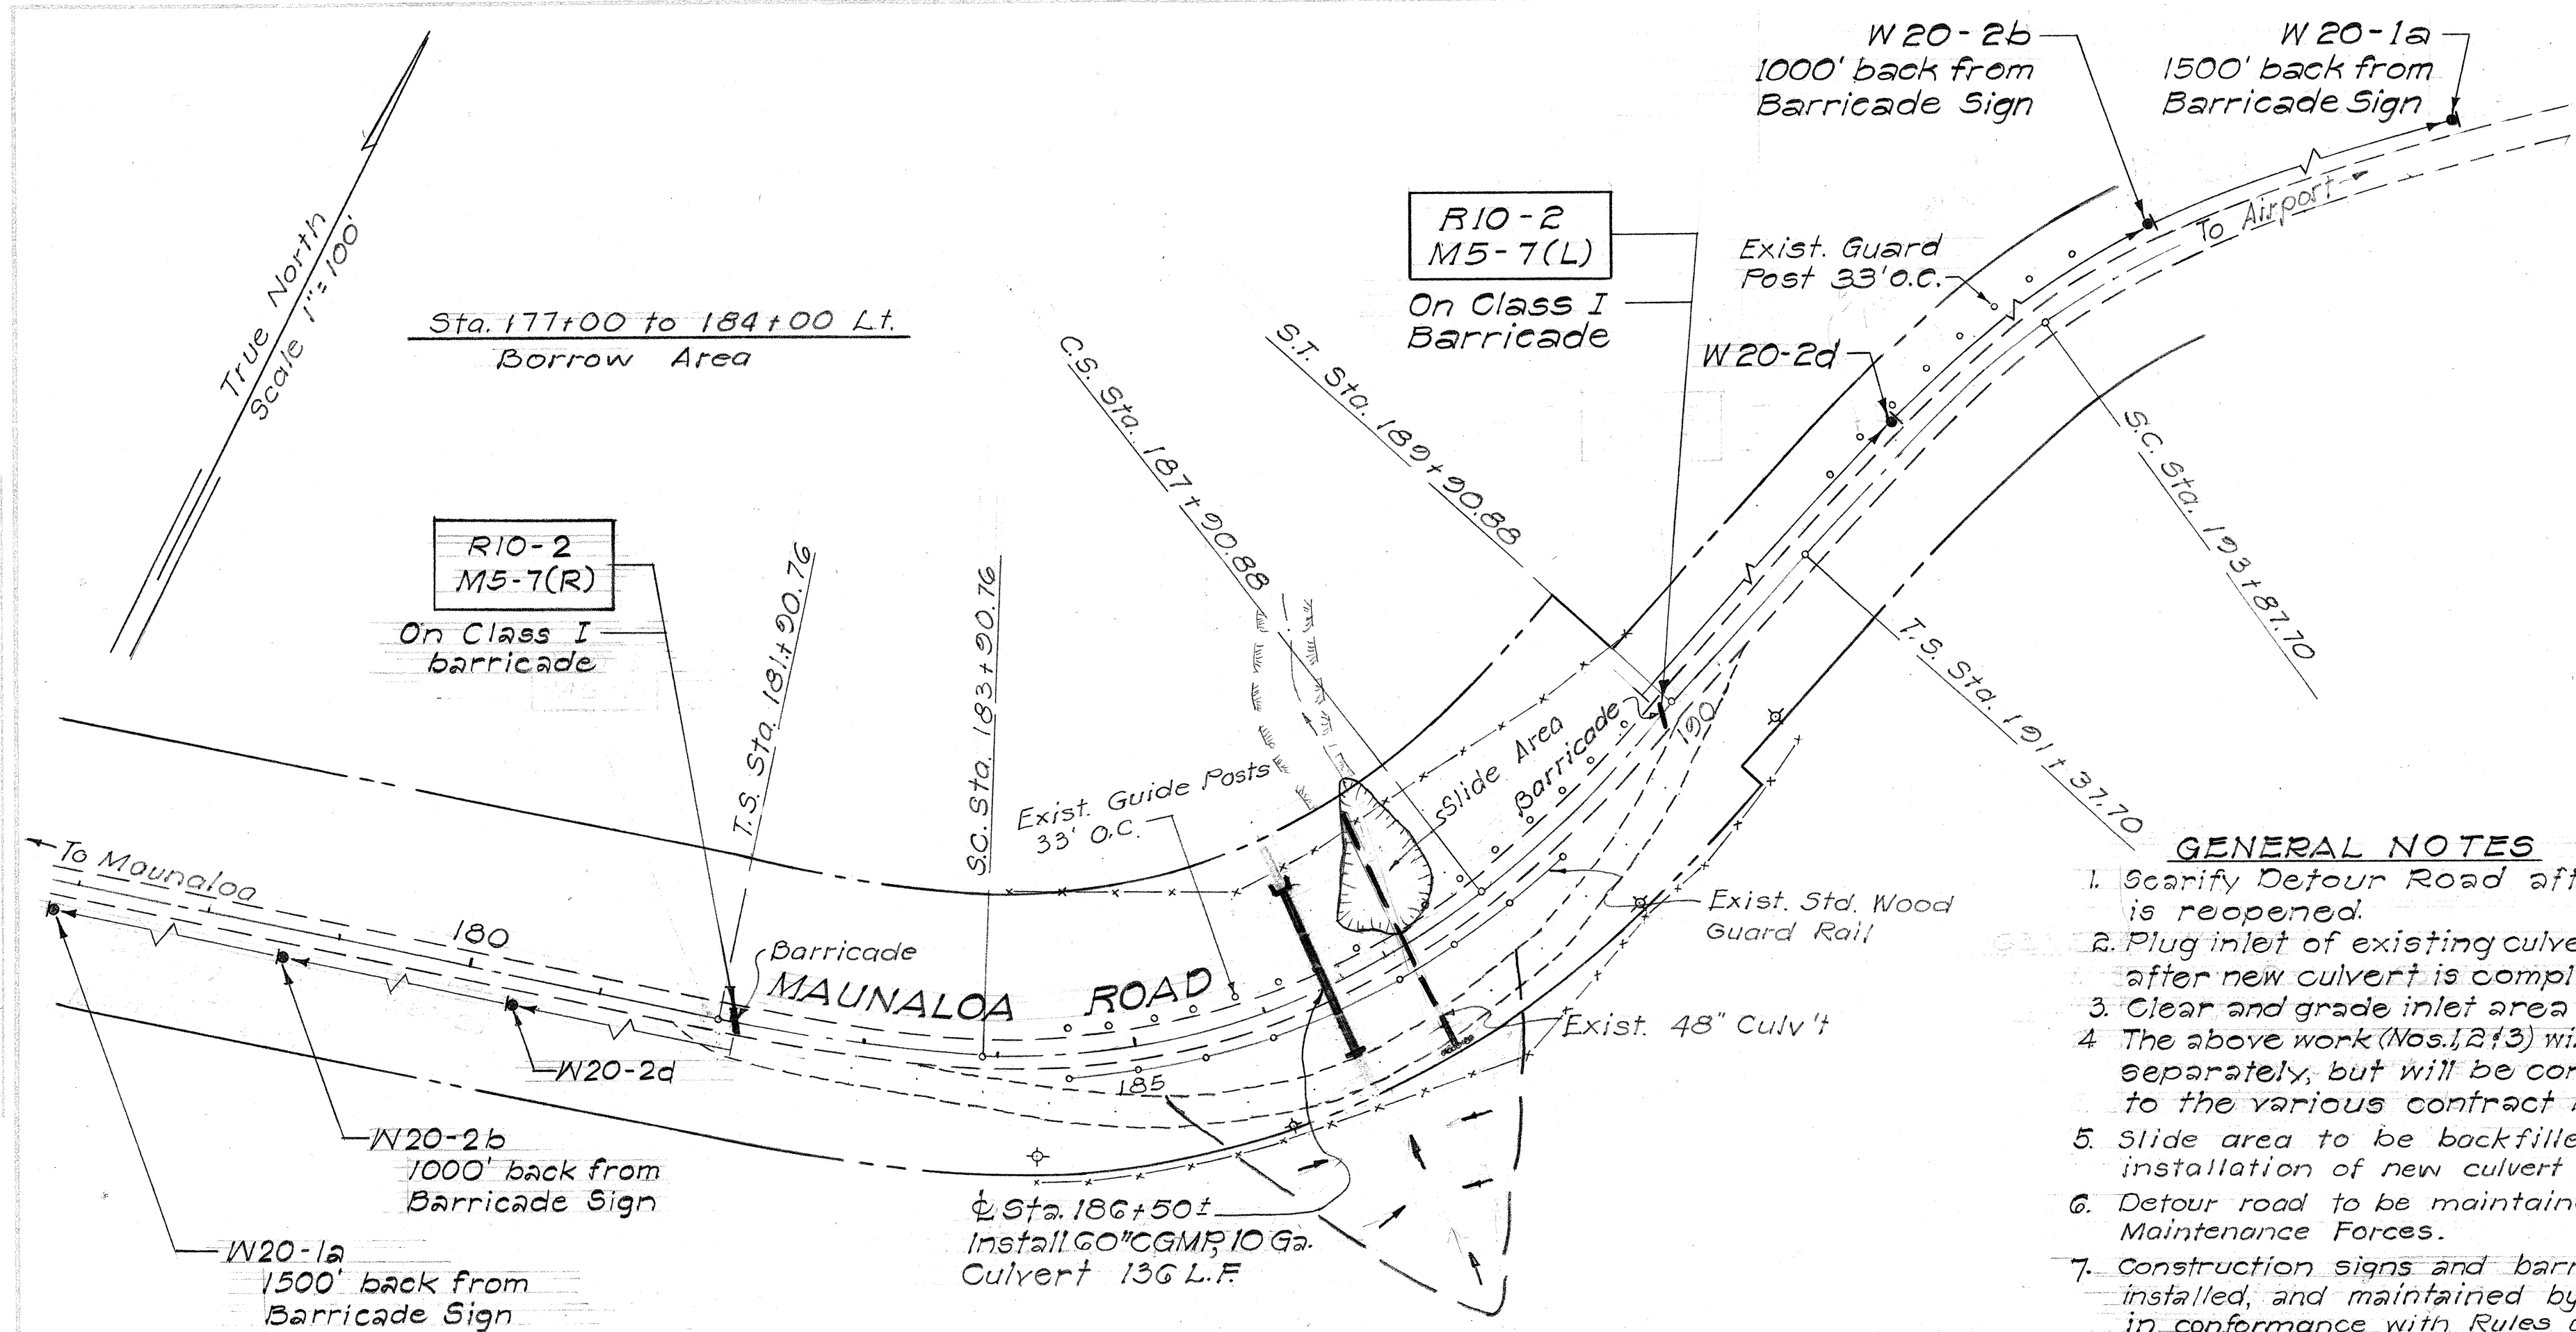

GENERAL NOTES

1. Scarify Detour Road after roadway is reopened.
2. Plug inlet of existing culvert with concrete after new culvert is completed.
3. Clear and grade inlet area as shown.
4. The above work (Nos. 1, 2 & 3) will not be paid for separately, but will be considered incidental to the various contract items.
5. Slide area to be backfilled after installation of new culvert is completed.
6. Detour road to be maintained by County Maintenance Forces.
7. Construction signs and barricades to be furnished, installed, and maintained by Contractor and shall be in conformance with Rules and Regulations governing use of Traffic Control Devices on Highways in Hawaii (Incidental to the various contract items).

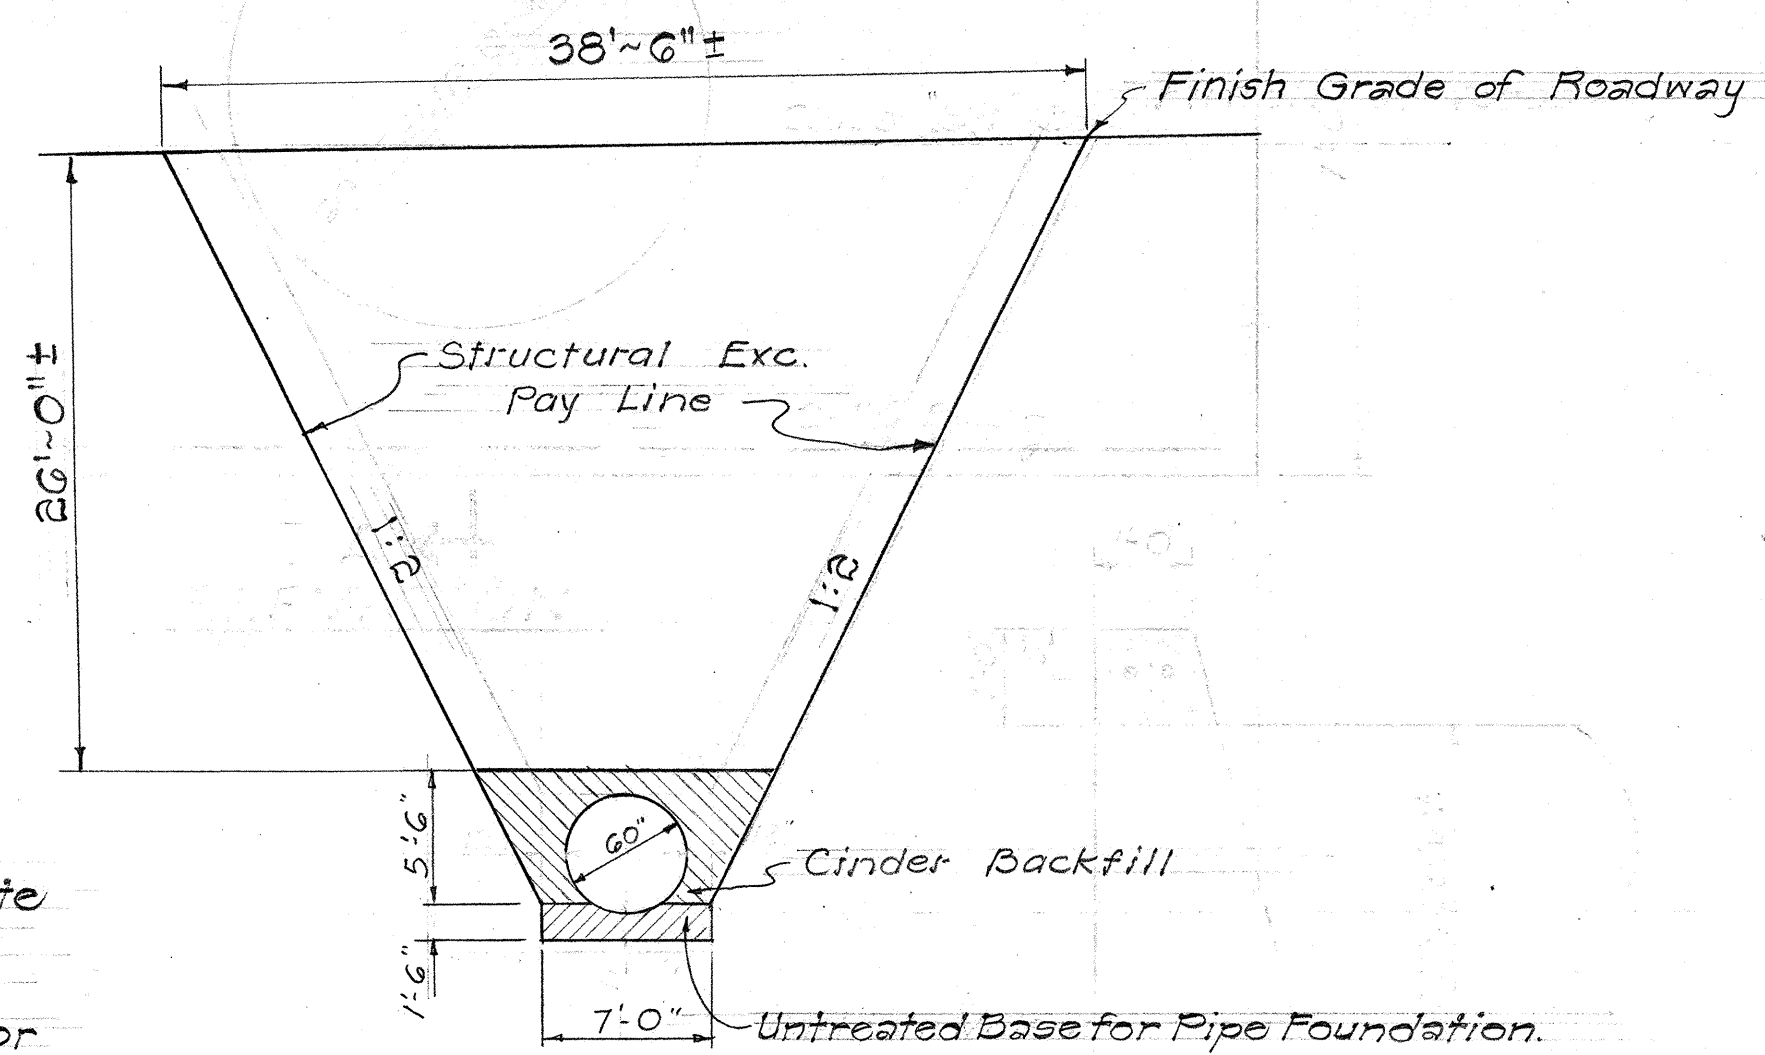

SECTION AT E ROADWAY

Scale 1/8"=1'-0"

