
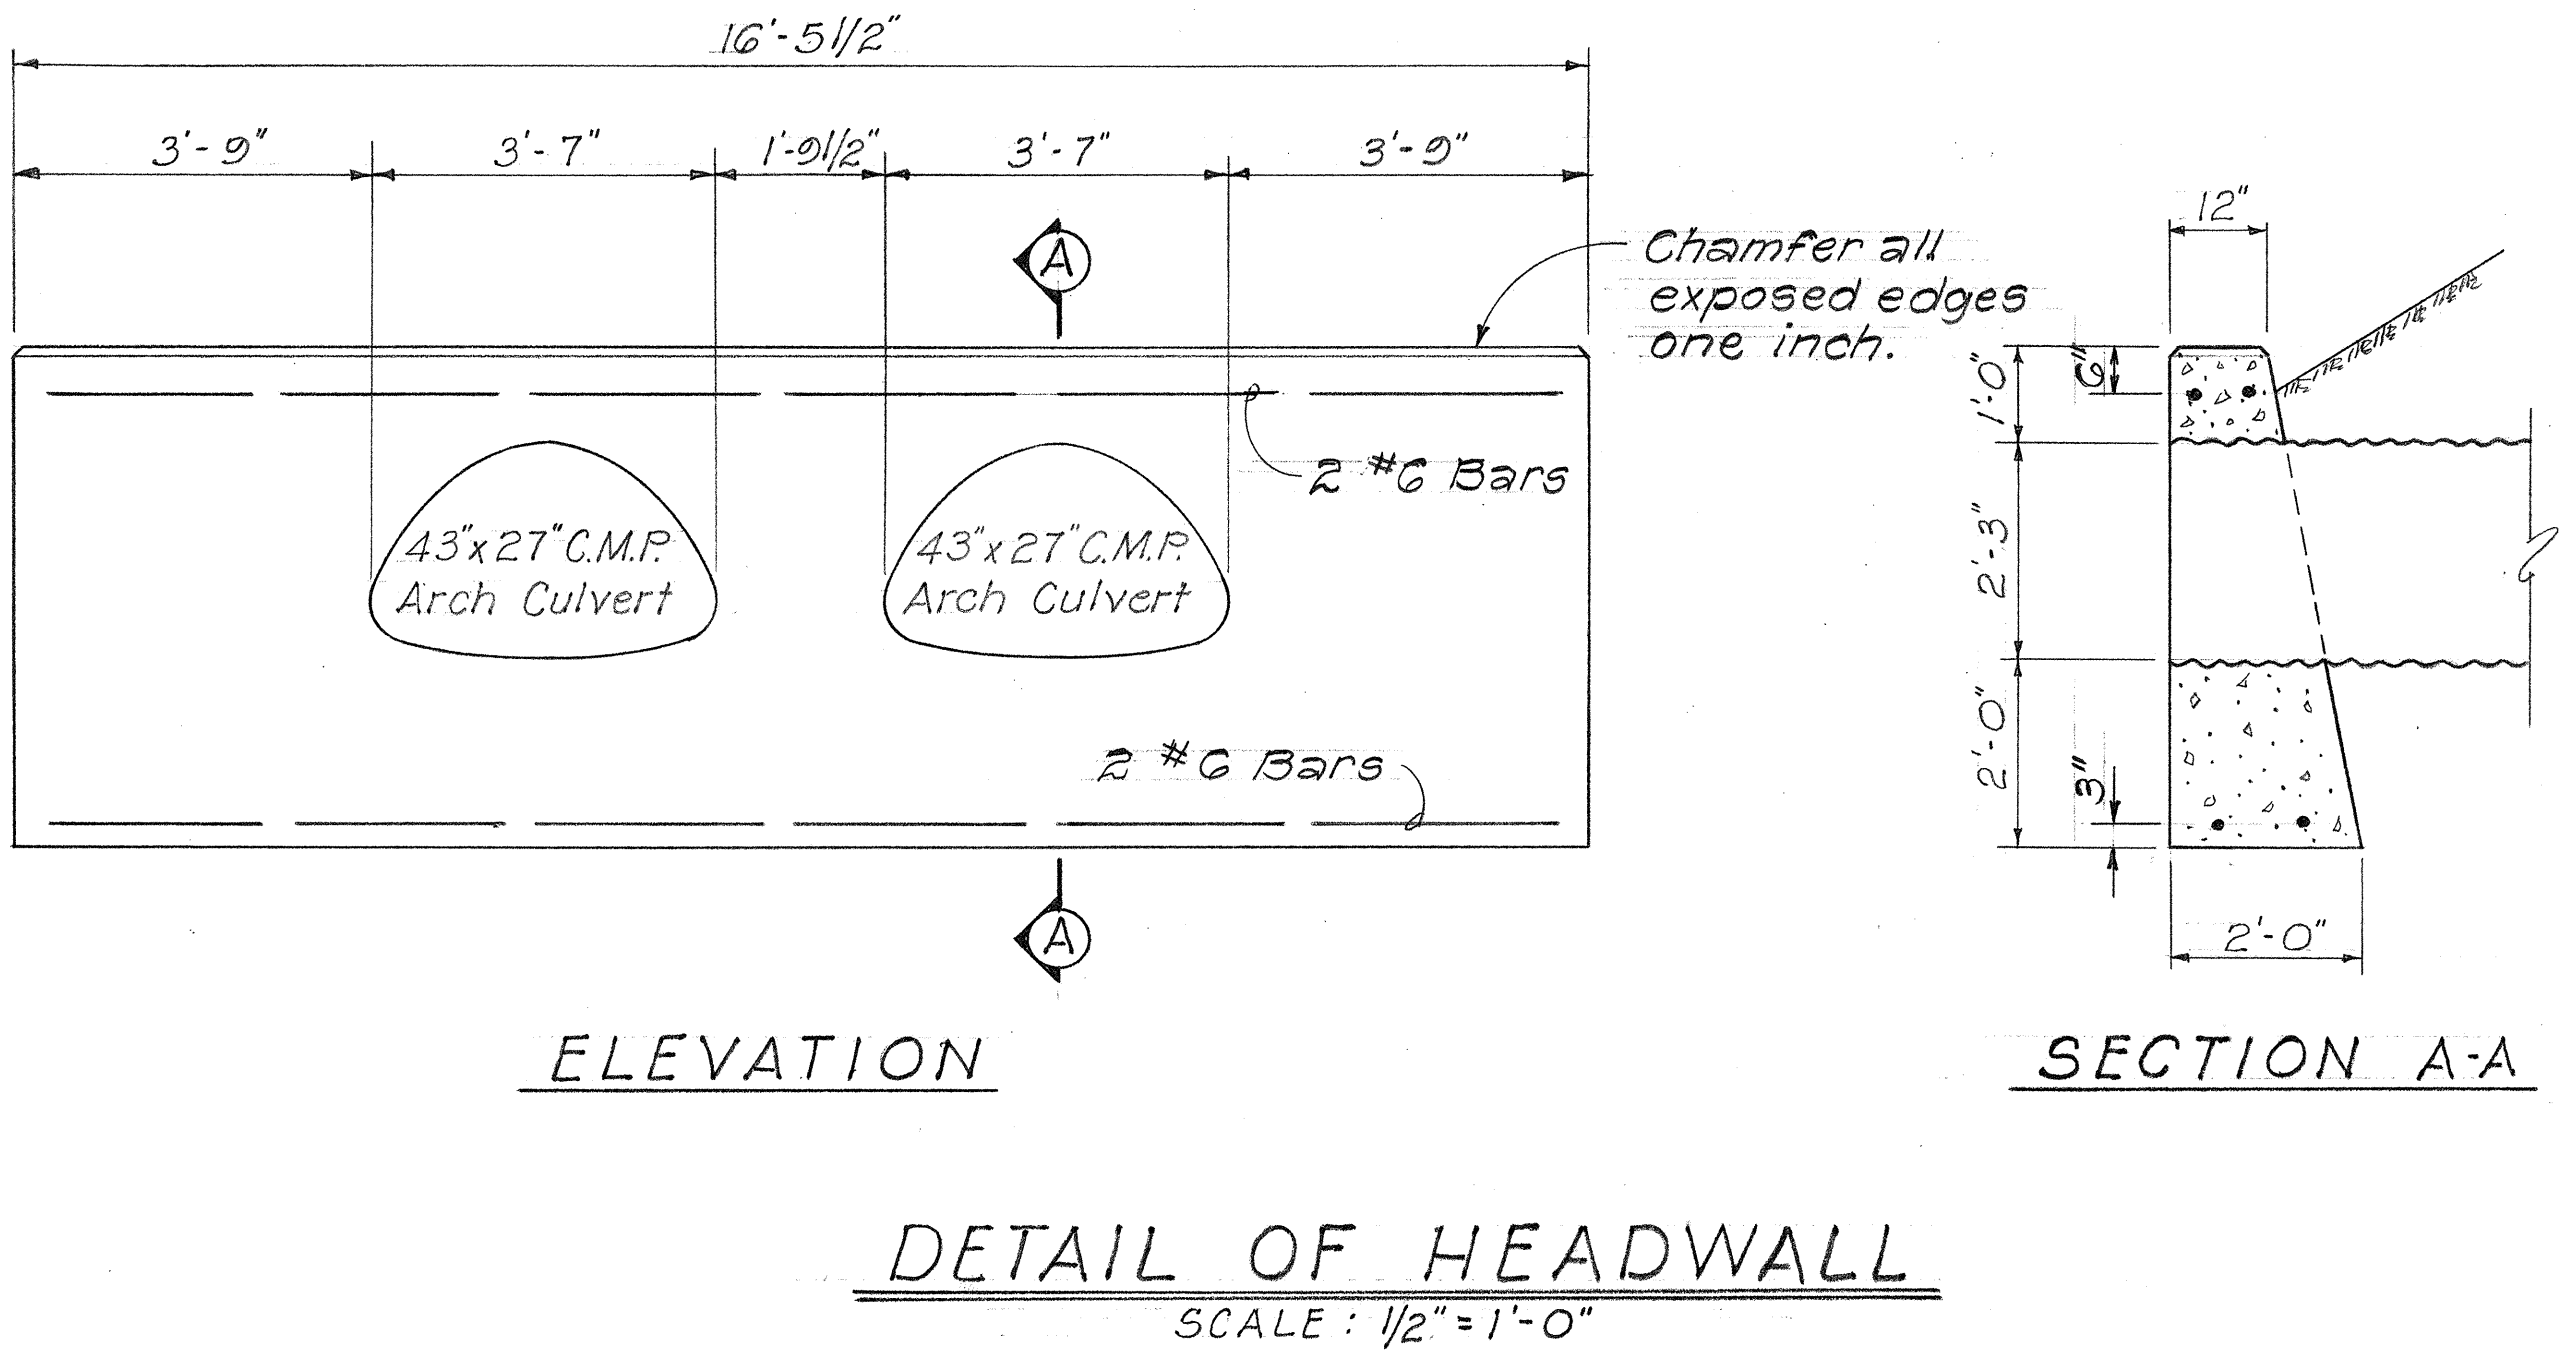


FED. ROAD DIST. NO.	STATE	PROJ. NO.	FISCAL YEAR	SHEET NO.	TOTAL SHEETS
HAWAII	HAW.	46A-03-71	1972	3	3

SURVEY PLOTTED BY	DATE
DESIGNED BY	
TRACED BY	
NOTE BOOK	
QUANTITIES BY	
CHECKED BY	
No.	

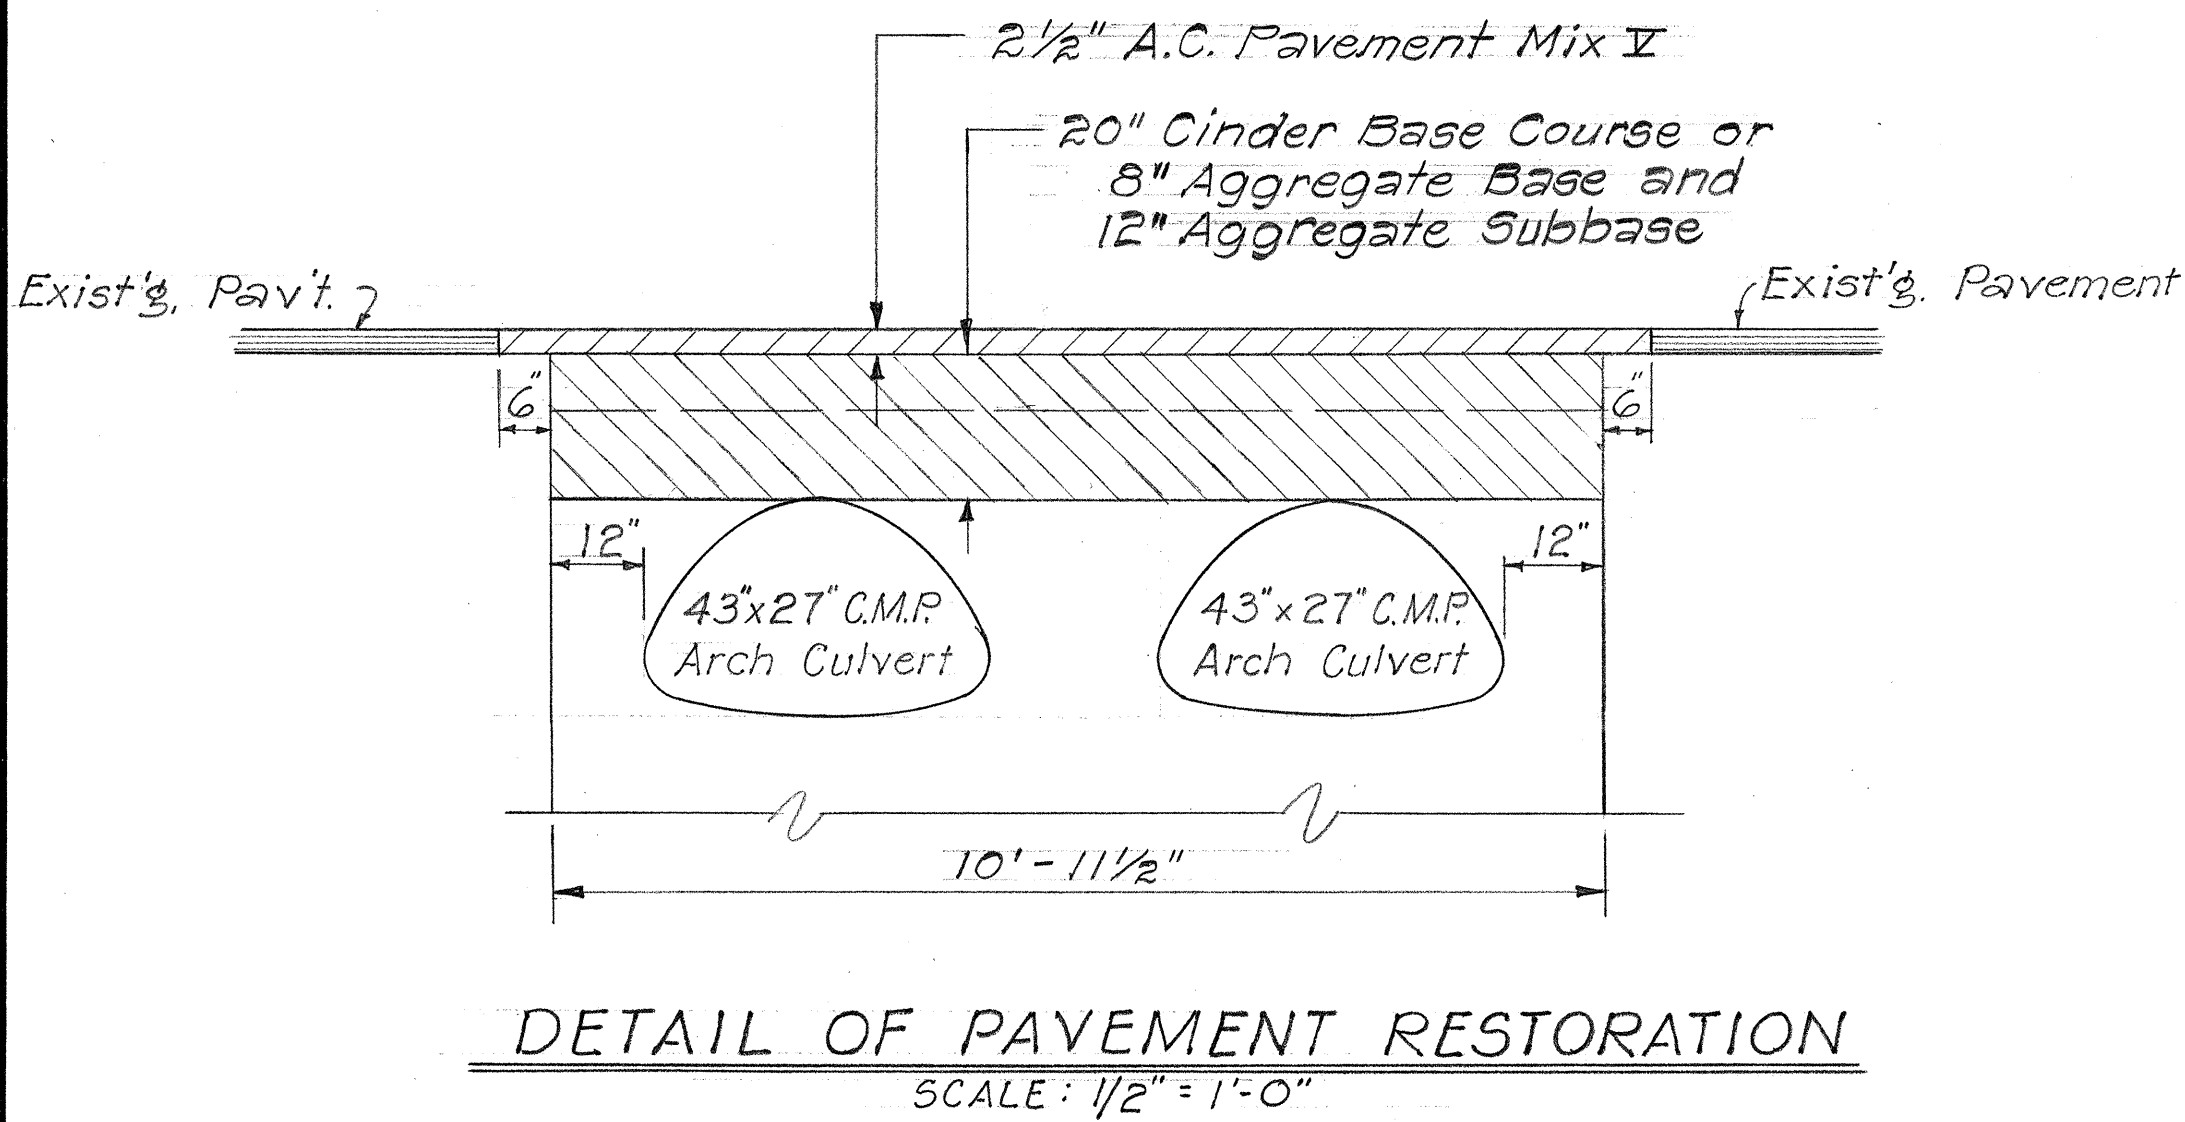

STATE OF HAWAII
DEPARTMENT OF TRANSPORTATION
HIGHWAYS DIVISION

DRAINAGE IMPROVEMENT
ON MAUNALO A HIGHWAY
(VICINITY OF OLOOLO STREET)
PROJ. NO. 46A-03-71
SCALE: AS SHOWN

JAN. 1972
SHEET No. 1 OF 1 SHEETS