

INDEX TO DRAWINGS	
SHEET NO.	DESCRIPTION
1	TITLE SHEET
2	PLAN & PROFILE
3	DETAILS

STATE OF HAWAII

DEPARTMENT OF TRANSPORTATION

HIGHWAYS DIVISION

PLANS OF

DRAINAGE IMPROVEMENT ON

MAUNALOA HIGHWAY



(Vicinity of Oloolo Street)

PROJECT NO. 46A-03-71

DISTRICT OF MOLOKAI

COUNTY OF MAUI

ISLAND OF MOLOKAI

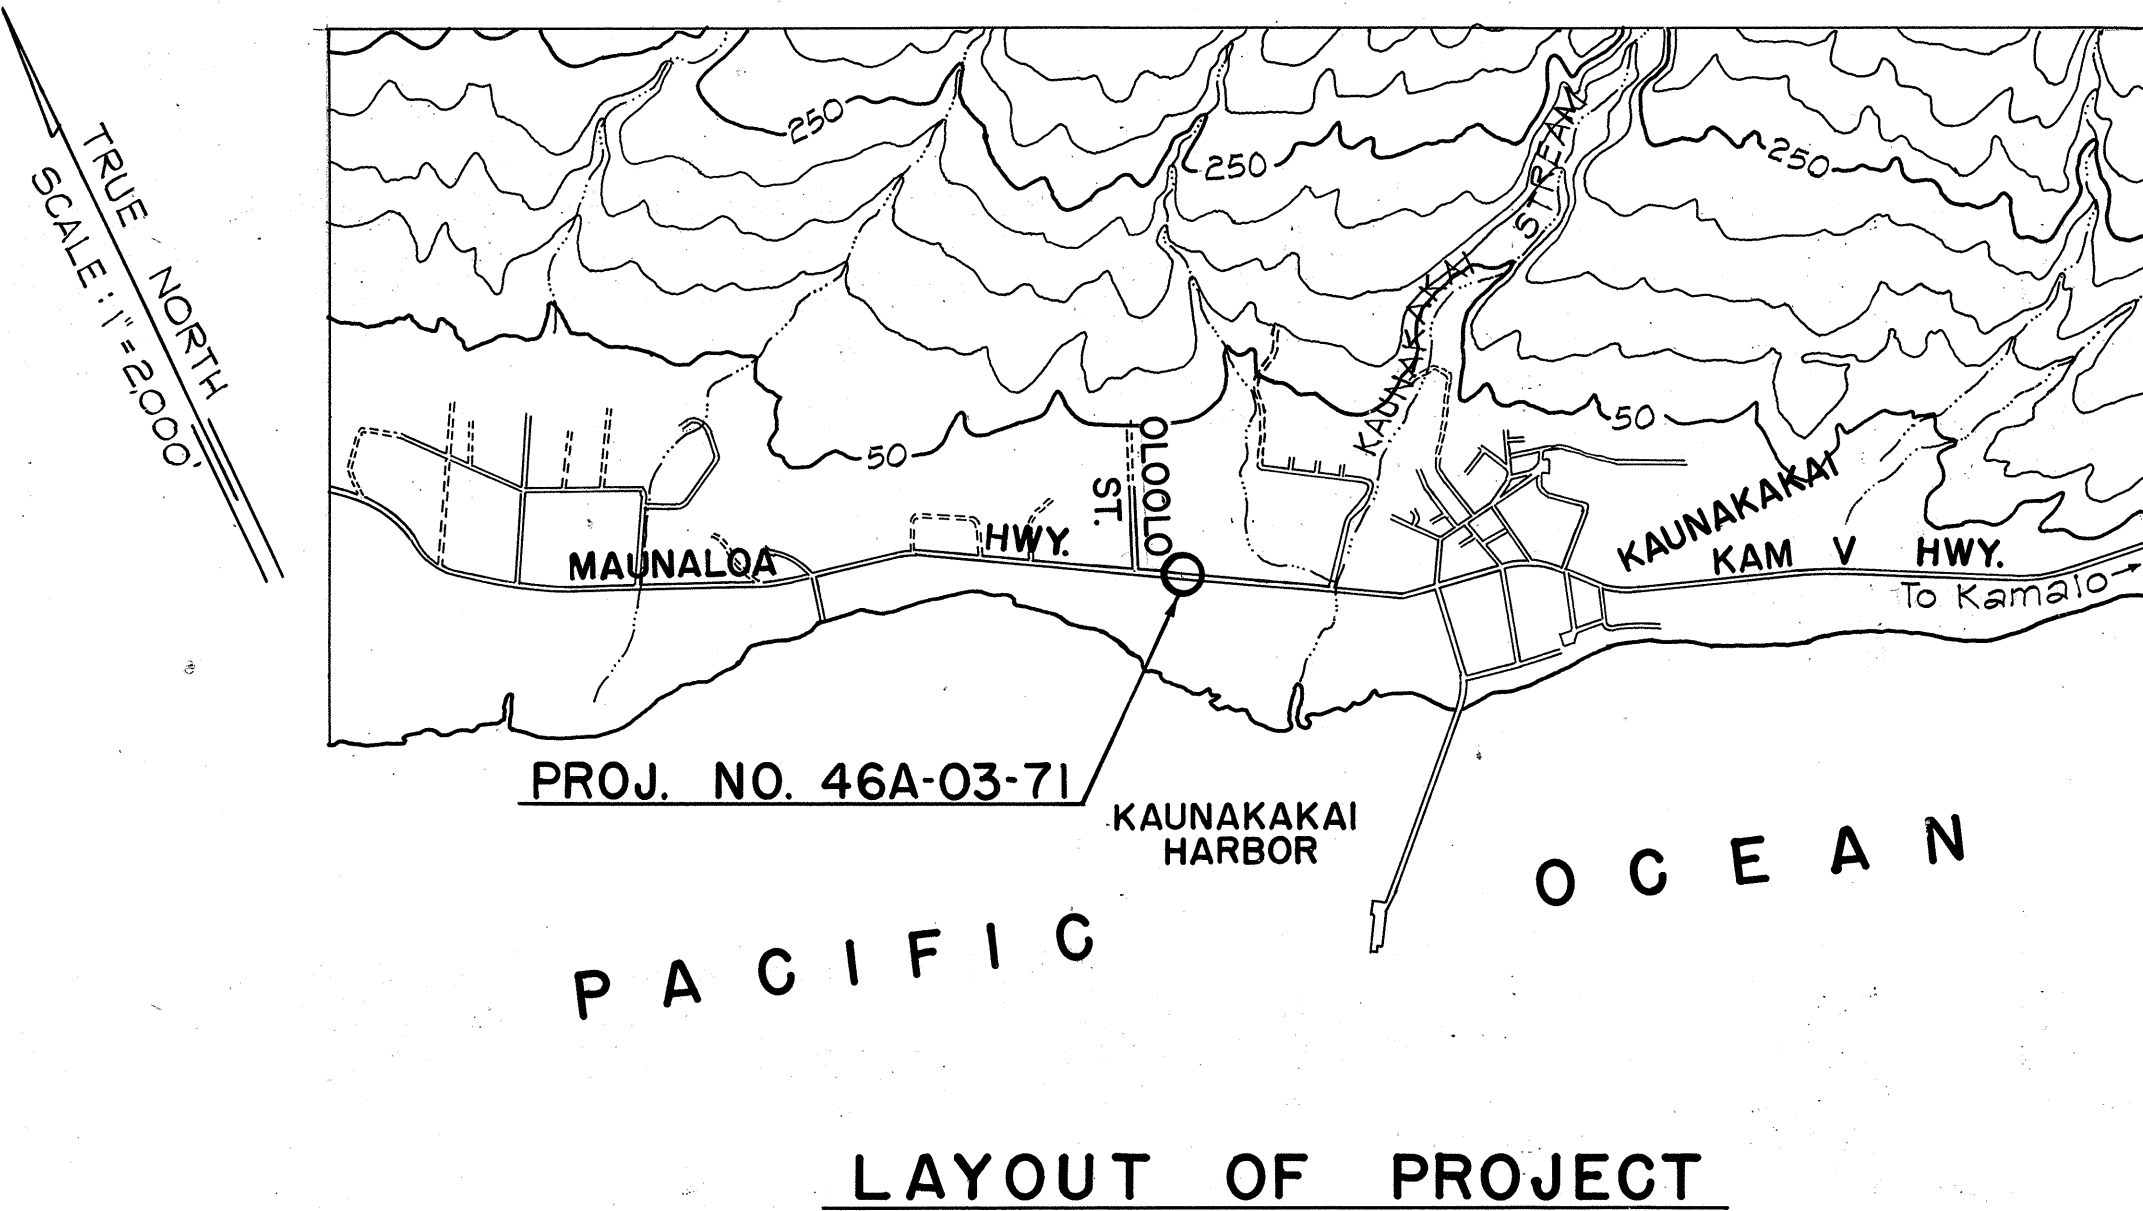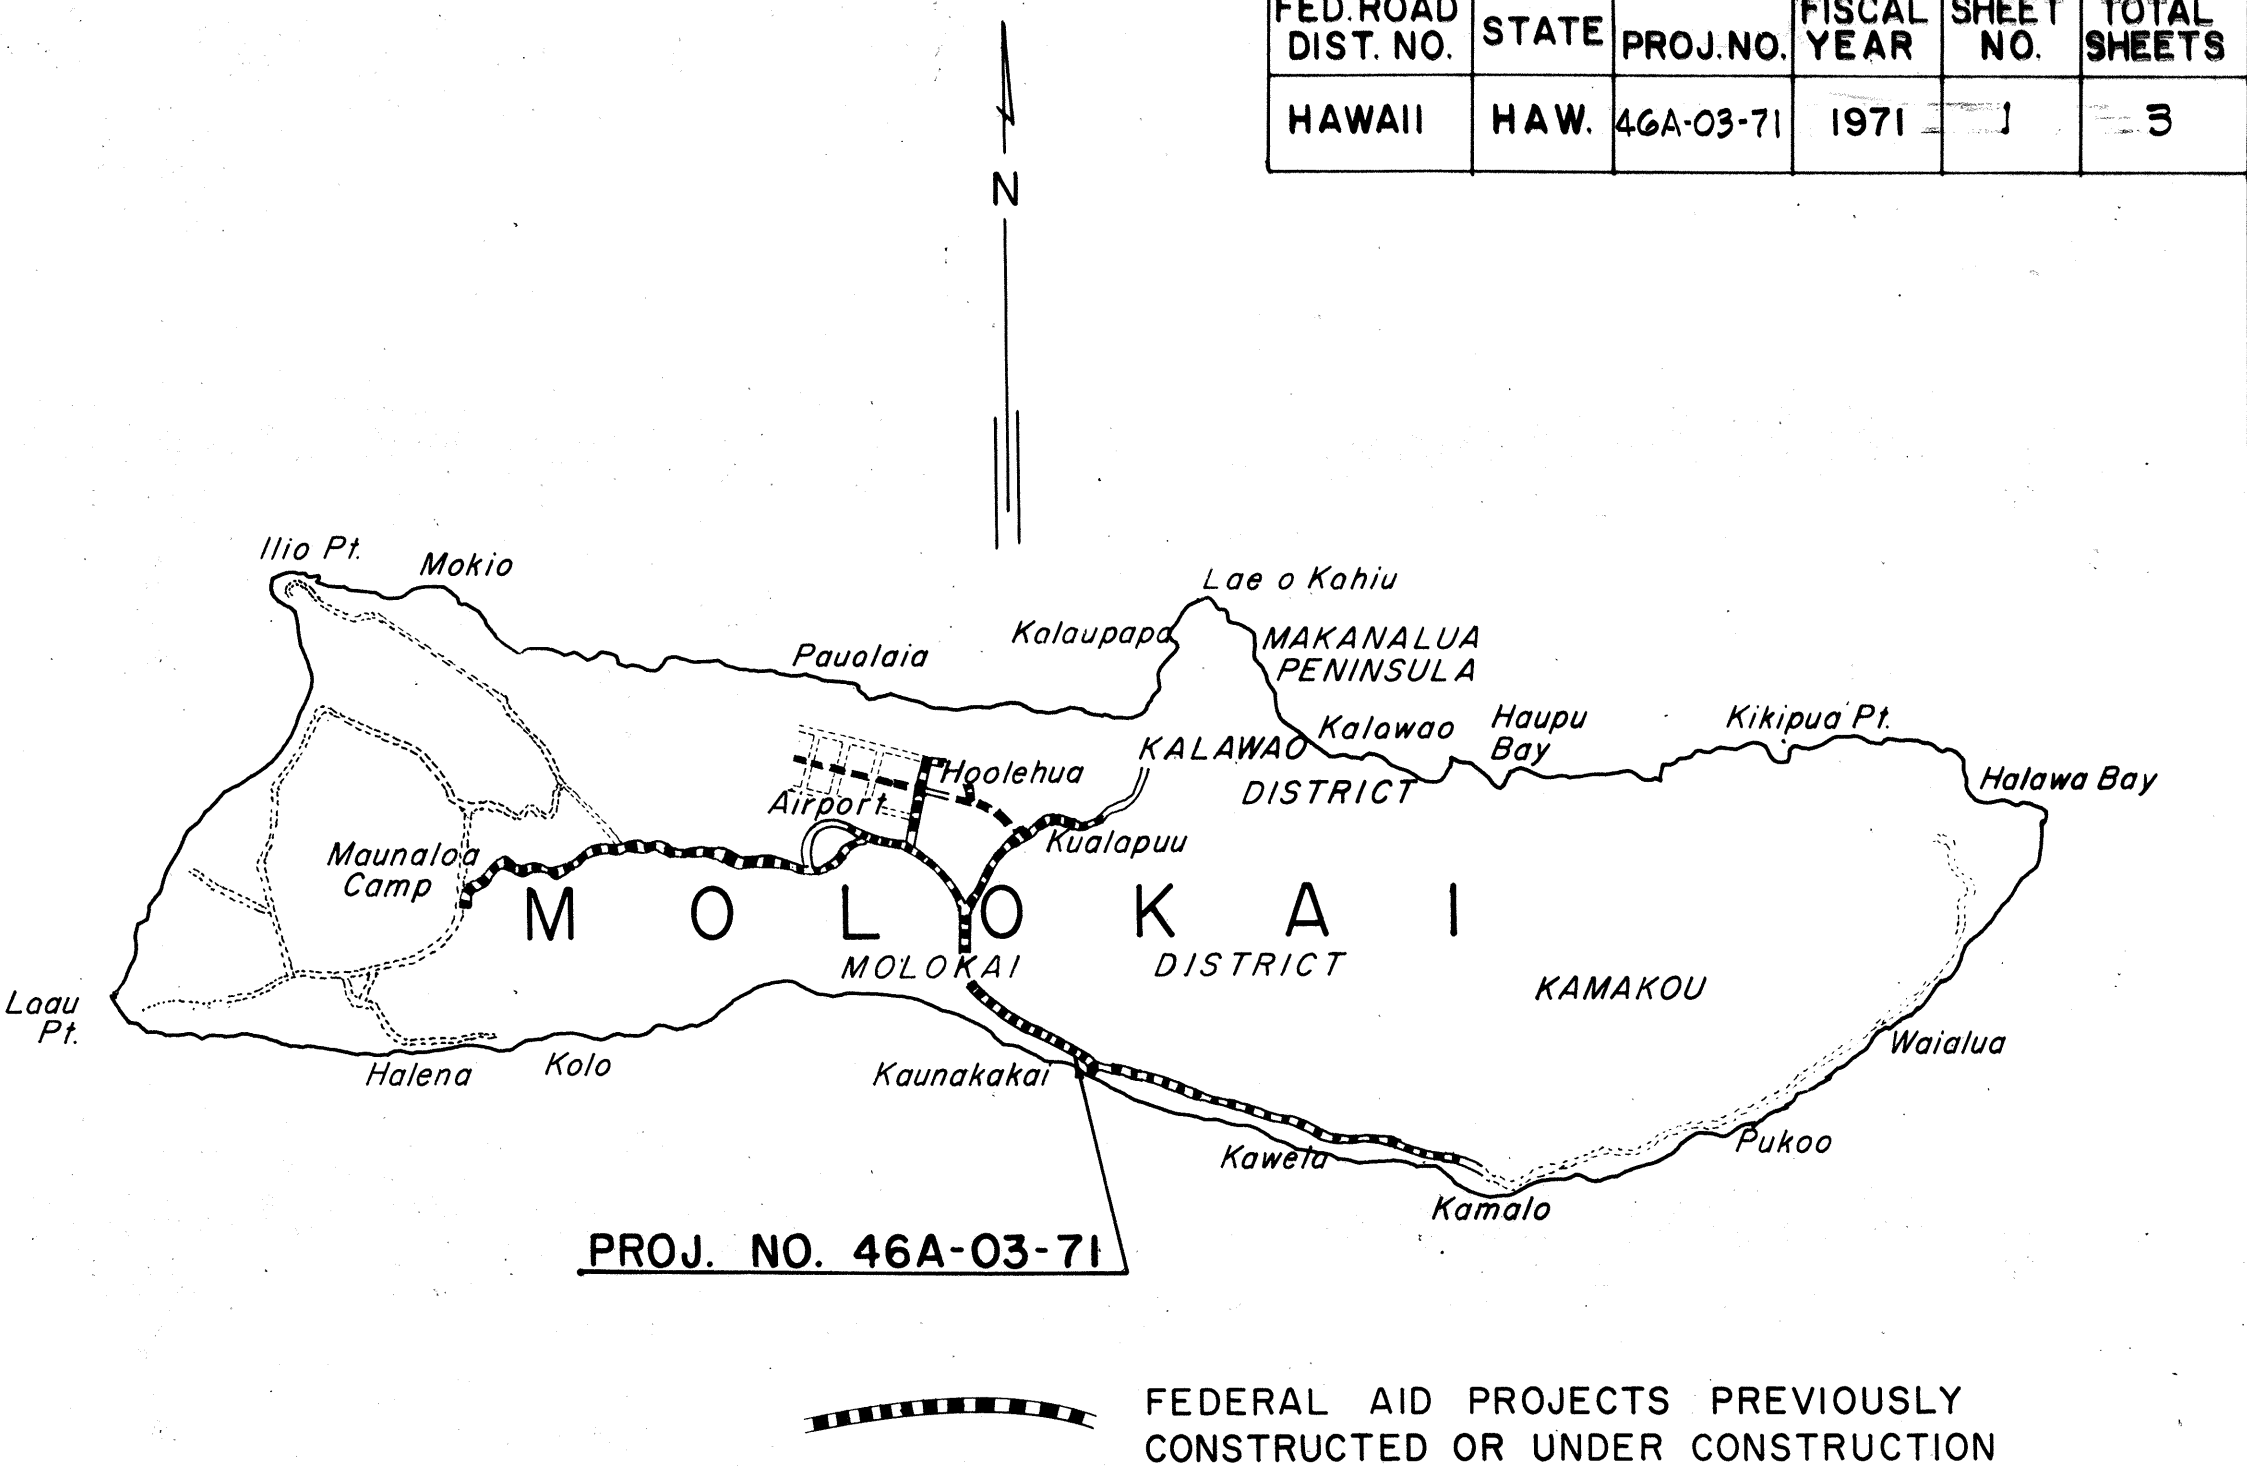

LAYOUT OF PROJECT

P.S. & E. BY: Mike Miura

DESIGN UNIT: 548-7420

PHONE: April, 1972

DATE:

DESIGNED BY: MAUI DISTRICT OFFICE

STATE HIGHWAYS DIVISION

DATE: DEC. 1970

DEPARTMENT OF TRANSPORTATION

STATE OF HAWAII

APPROVED:

For *Murray Lee* 5/18/72

DIR. OF TRANSPORTATION DATE