



FED. ROAD DIST. NO.	STATE	PROJ. NO.	FISCAL YEAR	SHEET NO.	TOTAL SHEETS
HAWAII	HAW.	460A-01-99M	1999	8	41

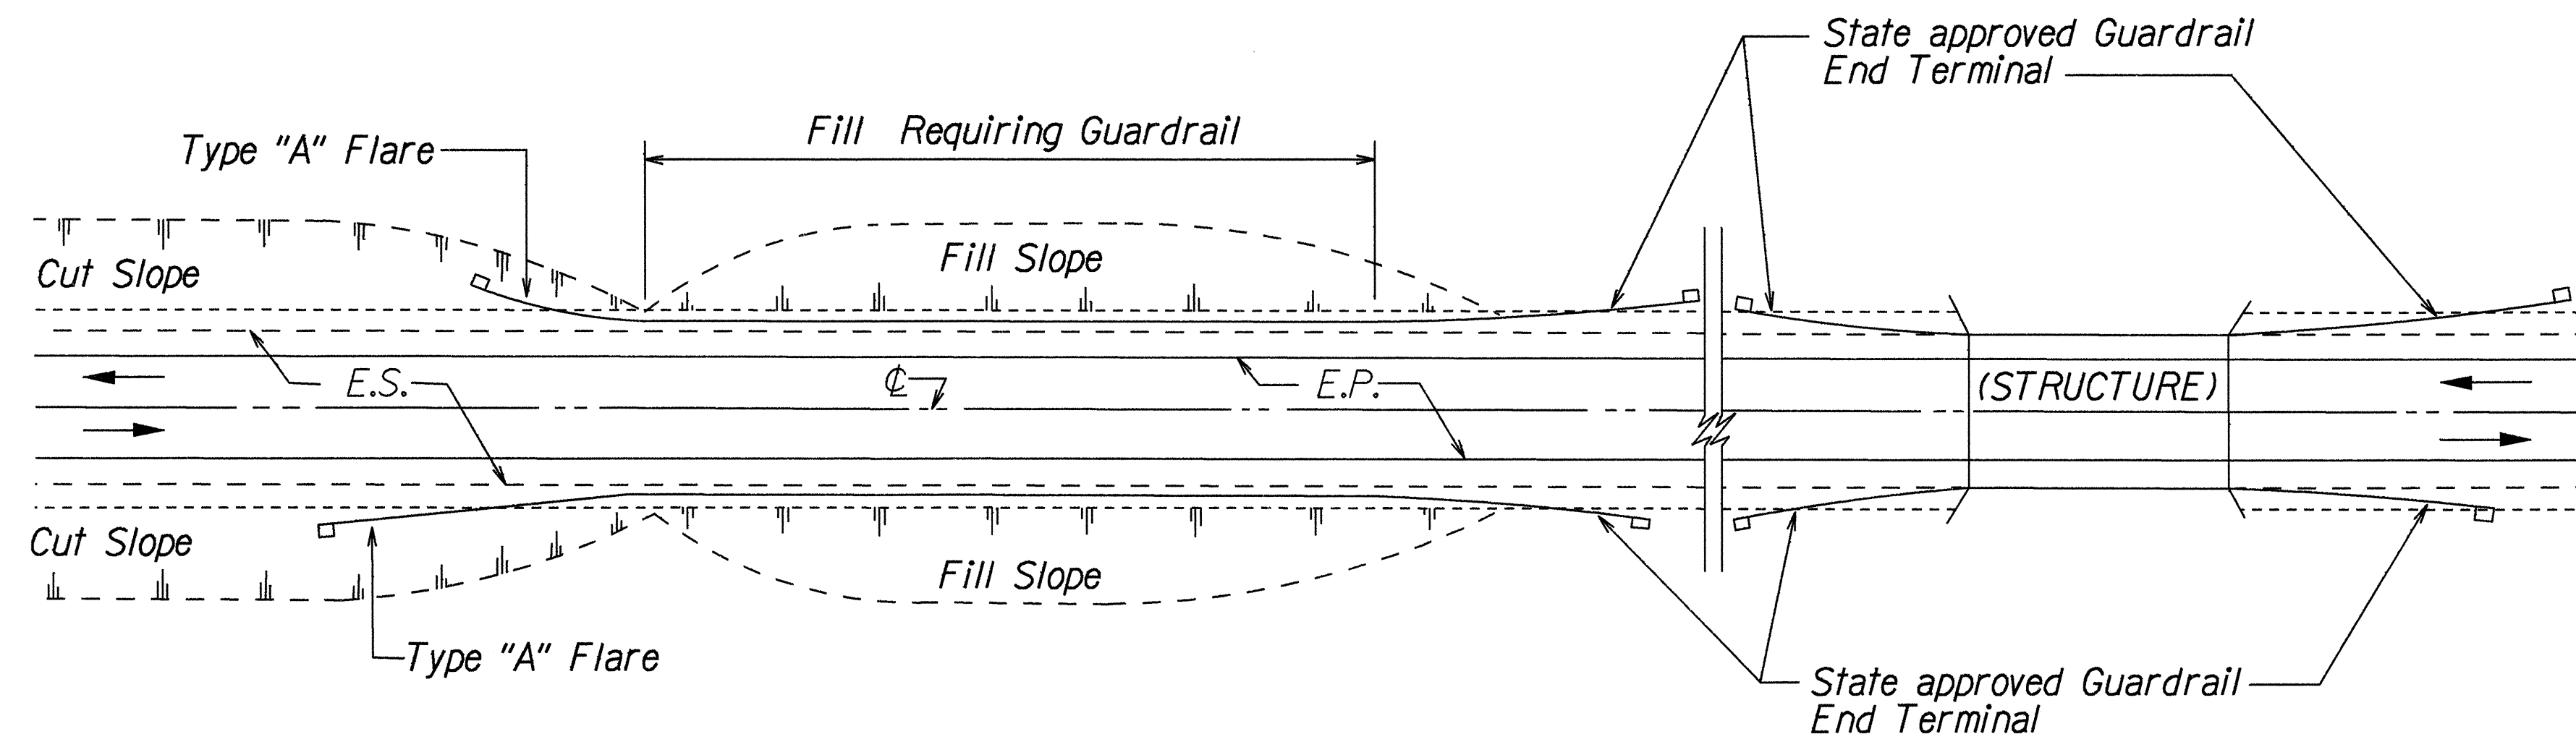

PLAN

TWO WAY ROADWAY

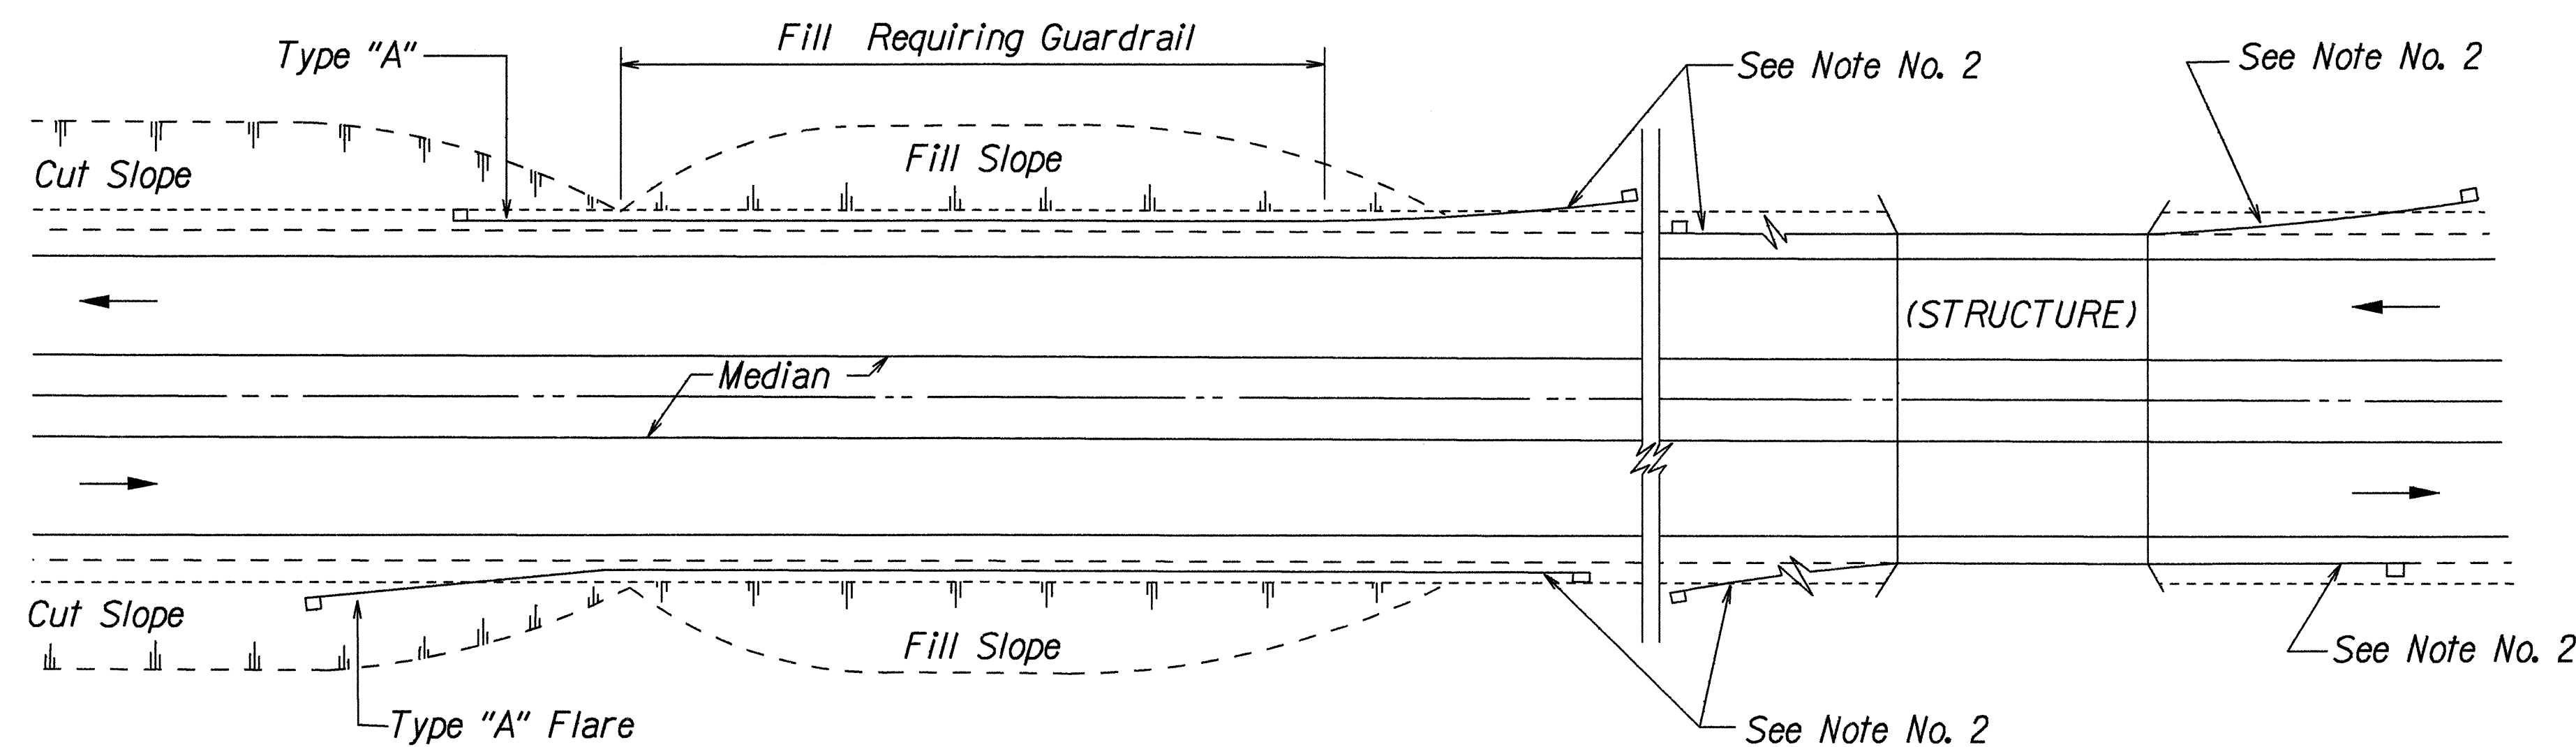

PLAN

ONE WAY ROADWAY (DIVIDED HIGHWAY)

ORIGINAL PLAN	DATE
SURVEY PLOTTED BY	
DRAWN BY	
DESIGNED BY	
NOTED BY	
CHECKED BY	

r3/01/99 tdt/ruby/guardrail/resurf.dgn (standard plan TE-58 rev 01/01/96)

STATE OF HAWAII
DEPARTMENT OF TRANSPORTATION
HIGHWAYS DIVISION

GUARDRAIL DETAILS

MAUNALO A HIGHWAY RESURFACING
Maunaloa Village to Mahana
Project No. 460A-01-99M

Scale: NTS Date: April, 1999

SHEET No. 1 OF 1 SHEETS