




INDEX TO DRAWINGS	
SHEET NO.	DESCRIPTION
1	TITLE SHEET
2	STANDARD PLANS SUMMARY
3	GENERAL NOTES AND LEGEND
4 - 5	TYPICAL SECTIONS AND DETAILS
6	GUARDRAIL DETAILS & NOTES
7	STRONG POST W-BEAM GUARDRAIL
8	GUARDRAIL DETAILS
9 - 10	TYPE "A" FLARE
11	FLEAT-350, FLARED ENERGY ABSORBING TERMINAL
12 - 25	ROADWAY PLANS
26	PAVEMENT MARKING LEGEND, DETAILS AND NOTES
27 - 40	SIGNING AND PAVEMENT MARKING PLANS
41	MISCELLANEOUS SUMMARIES

STATE OF HAWAII
DEPARTMENT OF TRANSPORTATION
HIGHWAYS DIVISION
HONOLULU, HAWAII

PLANS FOR
MAUNALOA HIGHWAY RESURFACING
MAUNALOA VILLAGE TO MAHANA
PROJECT NO. 460A-01-99M

DISTRICT OF MOLOKAI
ISLAND OF MOLOKAI

FED. ROAD DIST. NO.	STATE	PROJ. NO.	FISCAL YEAR	SHEET NO.	TOTAL SHEETS
HAWAII	HAW.	460A-01-99M	1999	1	41

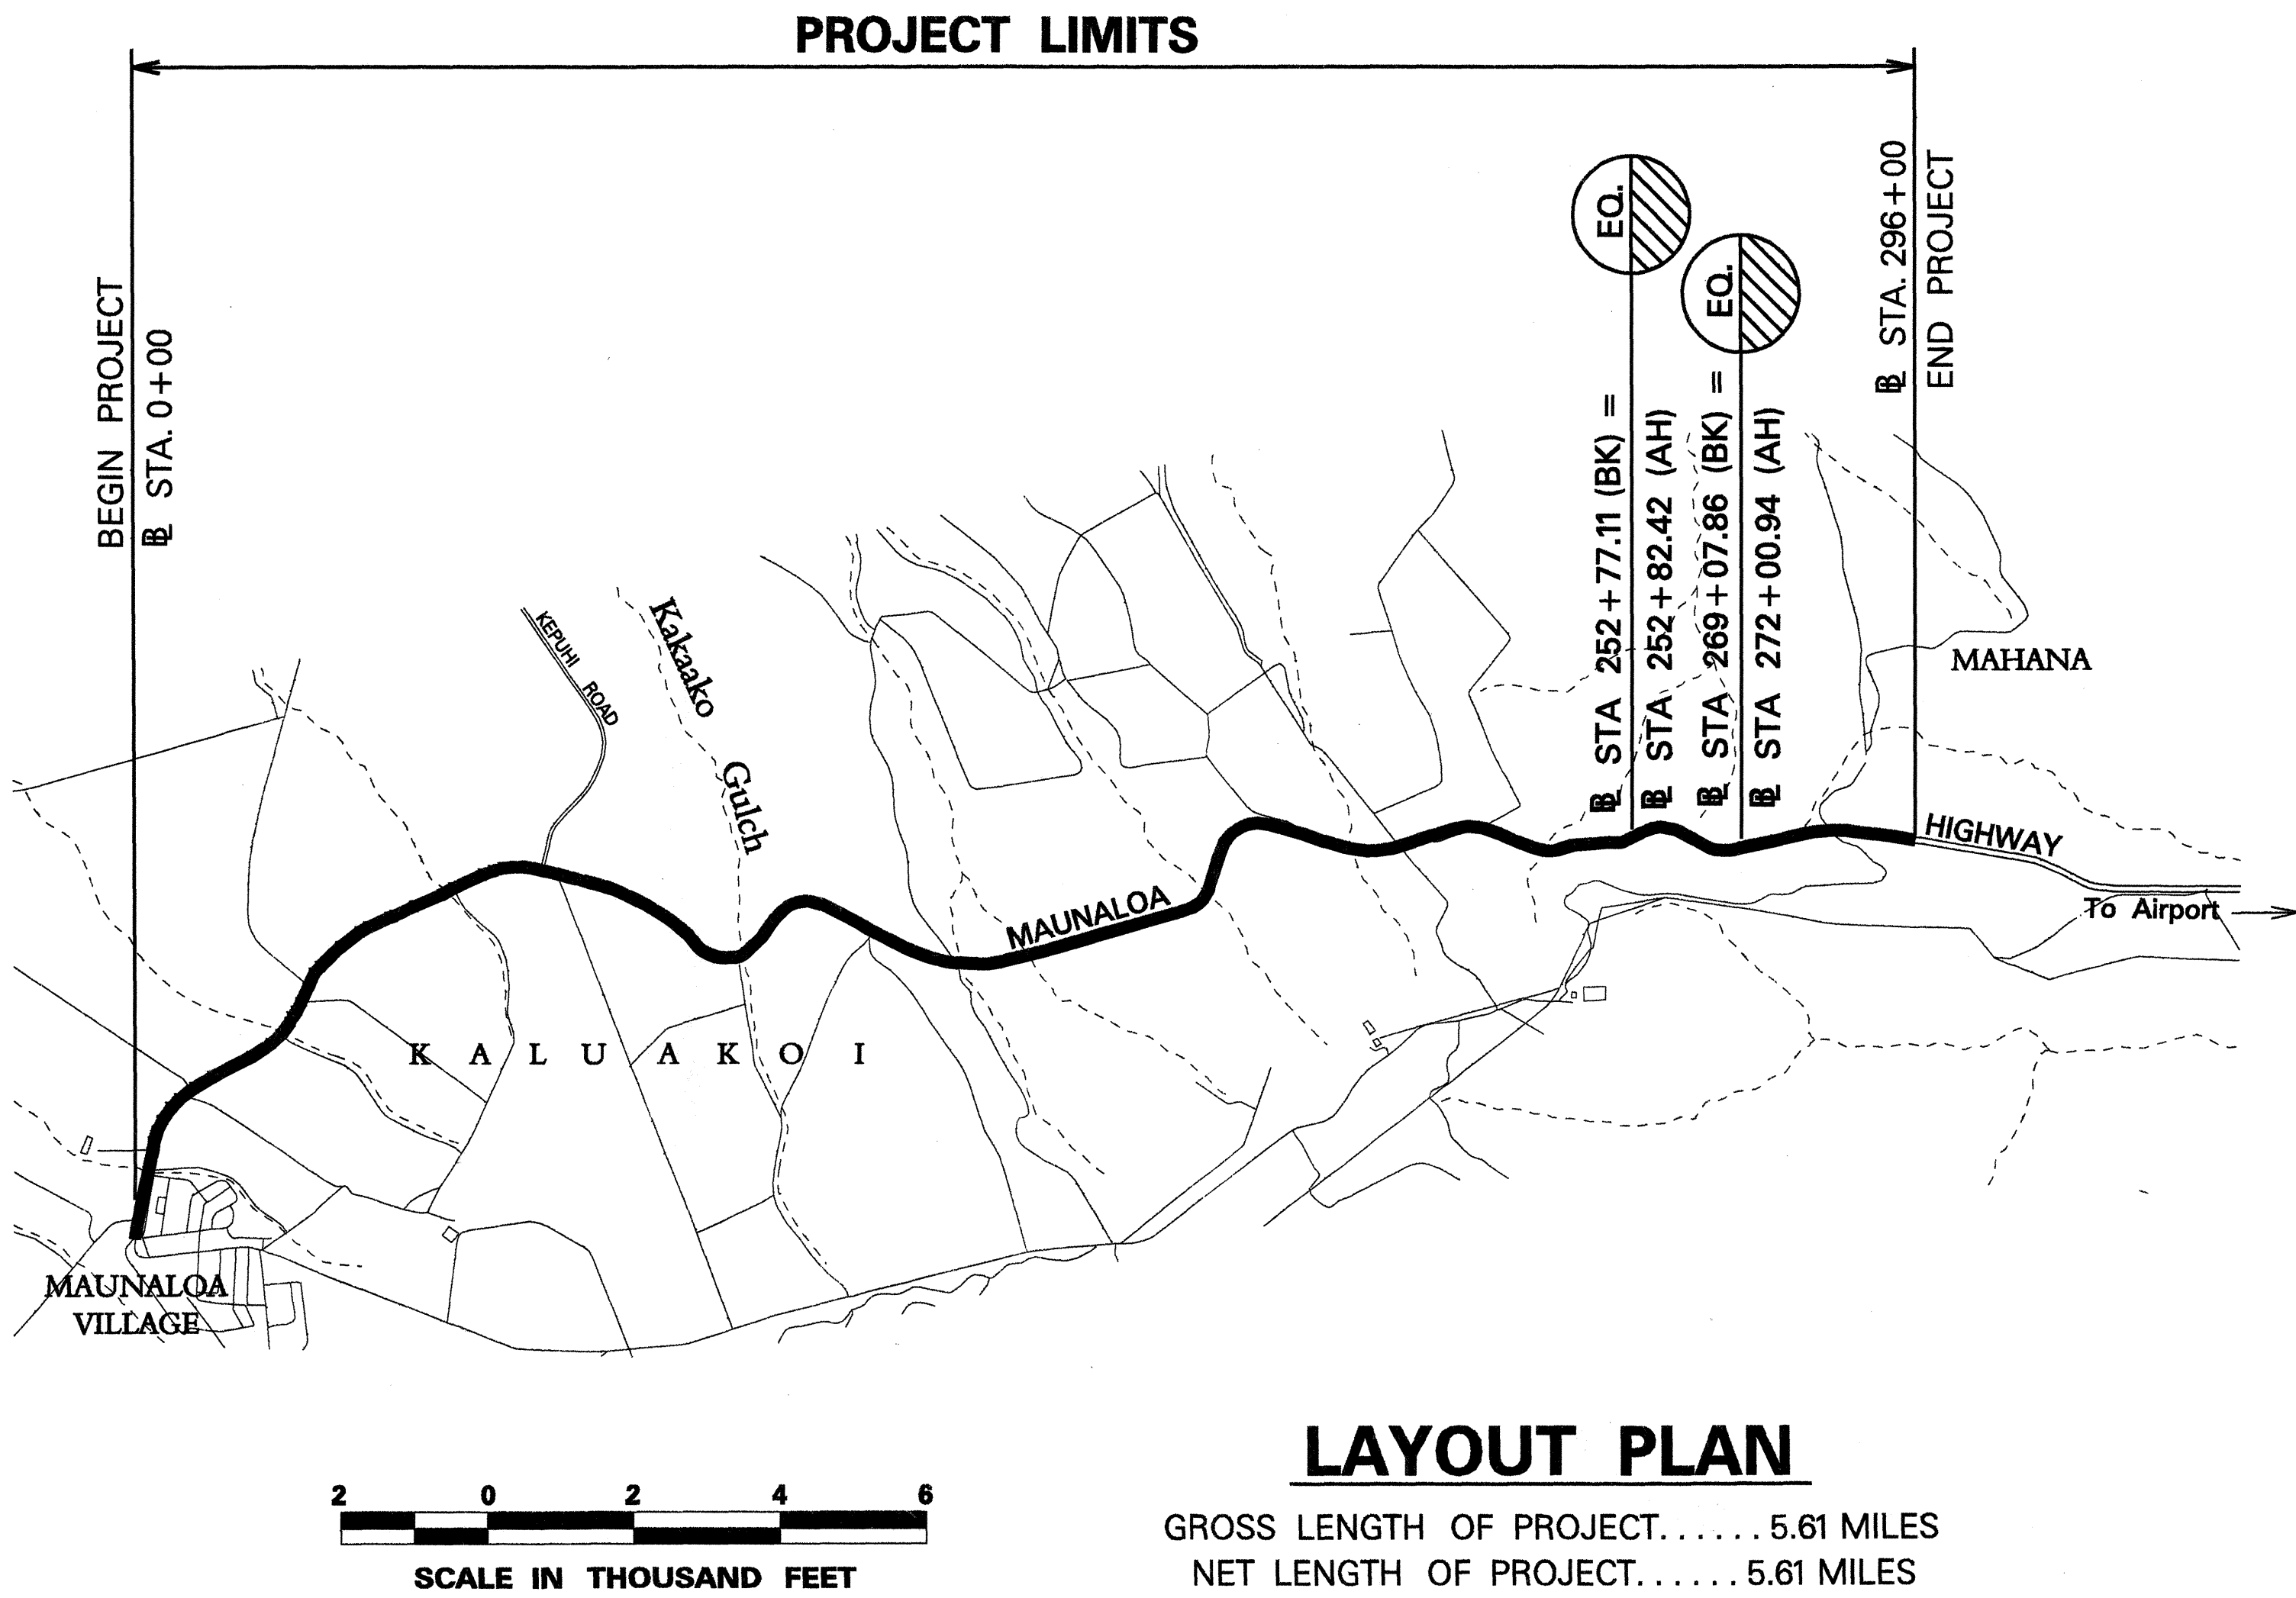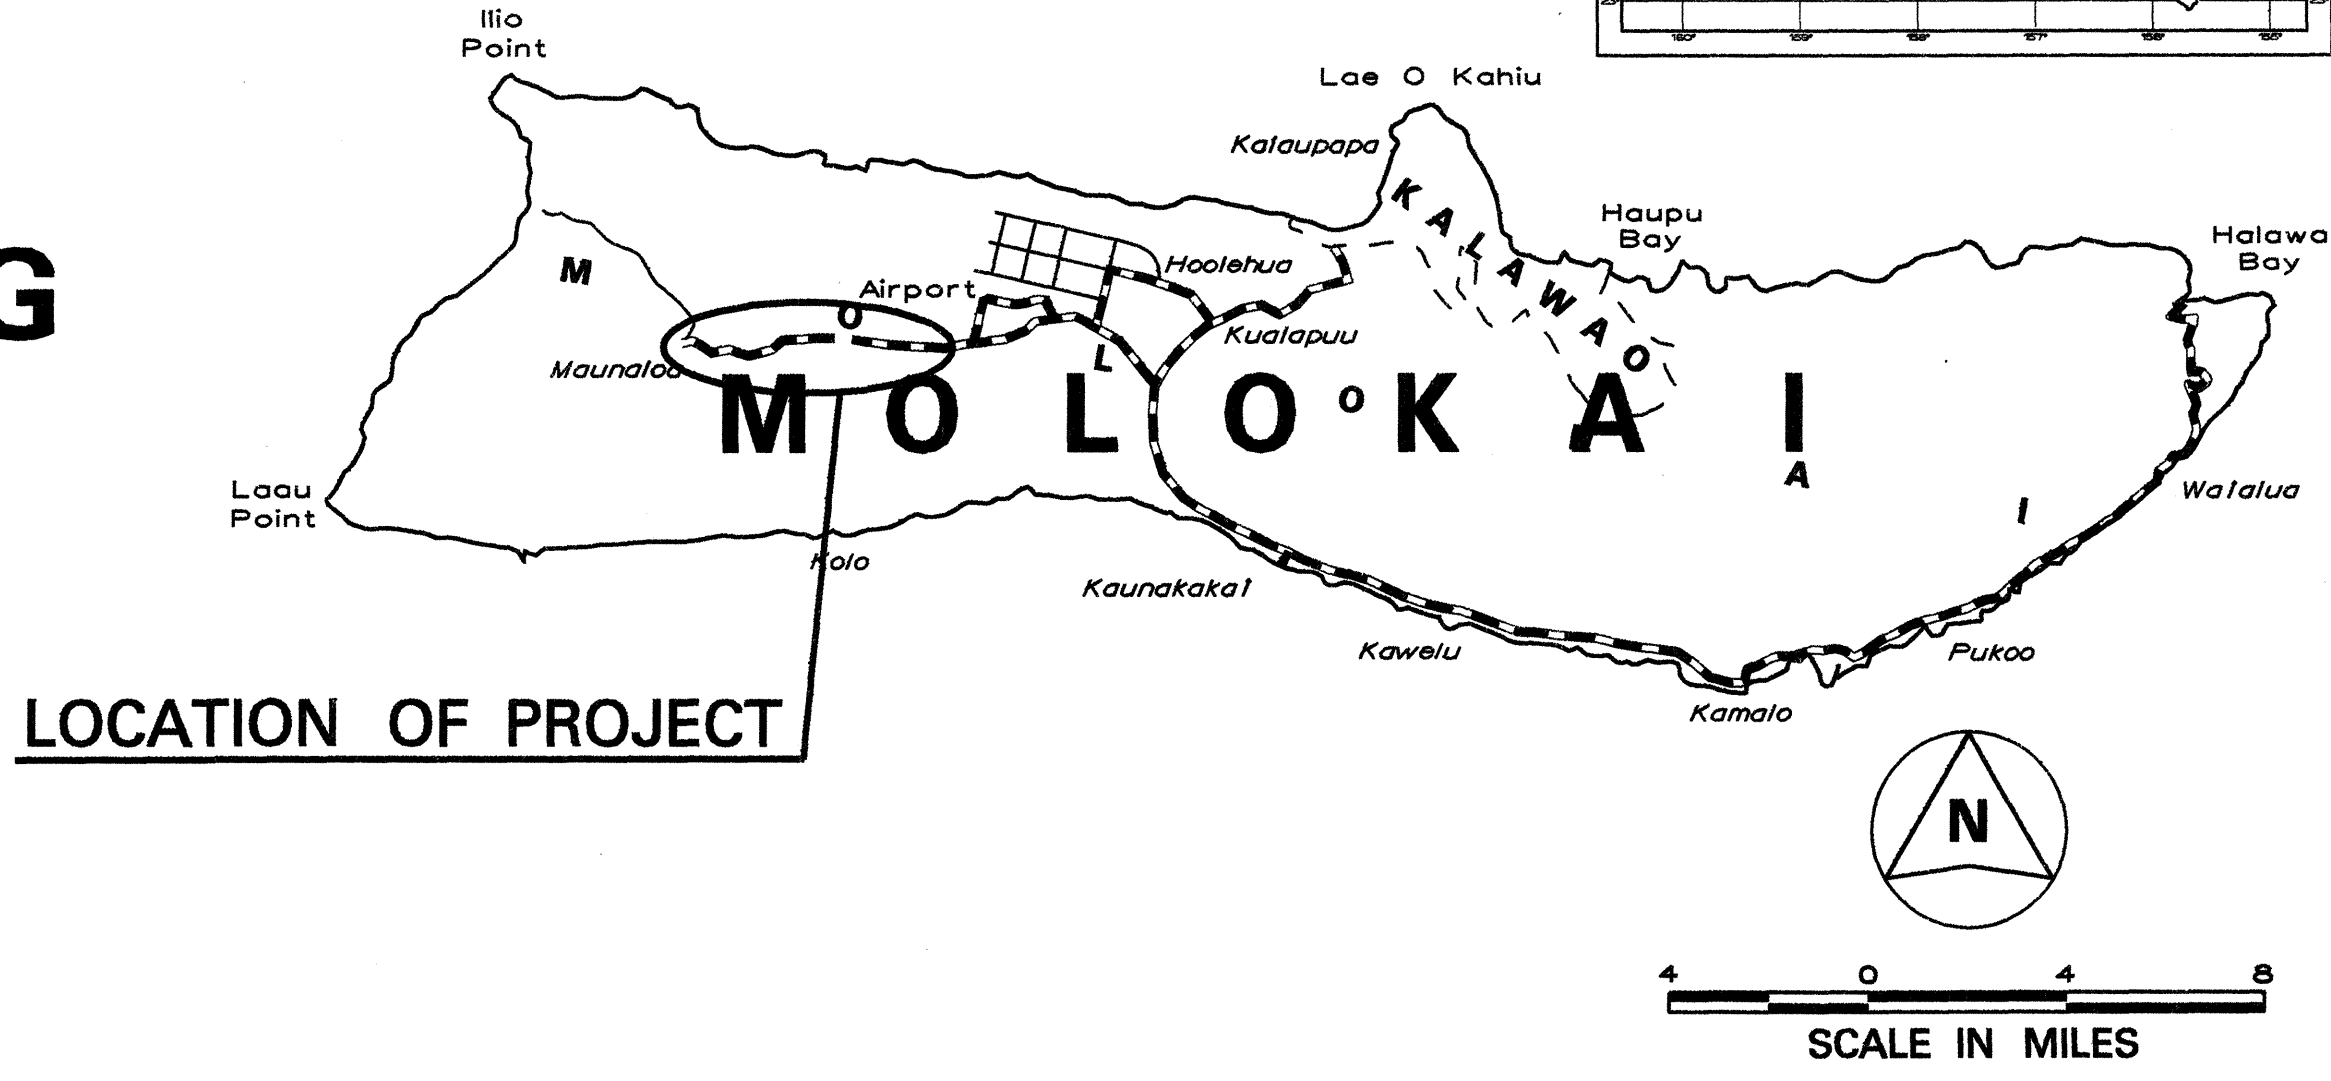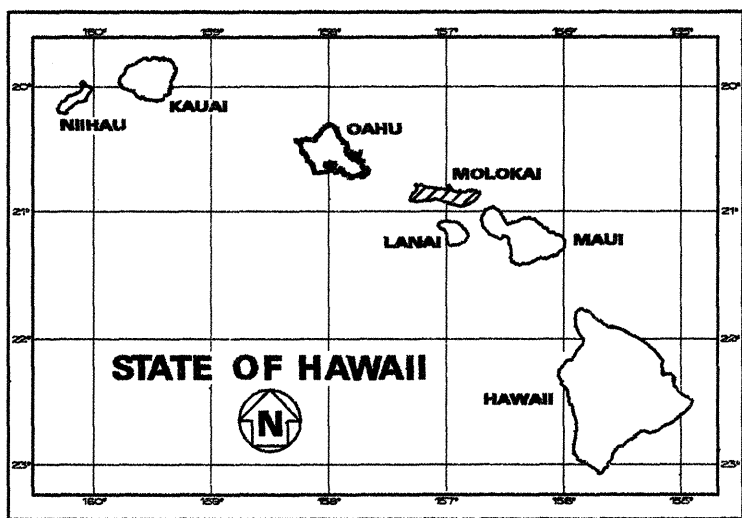

----- FEDERAL AID PROJECTS PREVIOUSLY CONSTRUCTED OR UNDER CONSTRUCTION

MILE POST 16.56 TO MILE POST 11.00

HWY-M
DESIGNED BY
KEN TATSUGUCHI
P.S. & E.BY
692-7578
PHONE
MAY 1999
DATE

LAYOUT PLAN

GROSS LENGTH OF PROJECT..... 5.61 MILES
NET LENGTH OF PROJECT..... 5.61 MILES

DEPARTMENT OF TRANSPORTATION
STATE OF HAWAII

APPROVED:
Kay Dargatzidis 5/13/99
DIR. OF TRANSPORTATION DATE