



FED. ROAD DIST. NO.	STATE	PROJ. NO.	FISCAL YEAR	SHEET NO.	TOTAL SHEETS
HAWAII	HAW.	460A-01-06M	2006	4	37

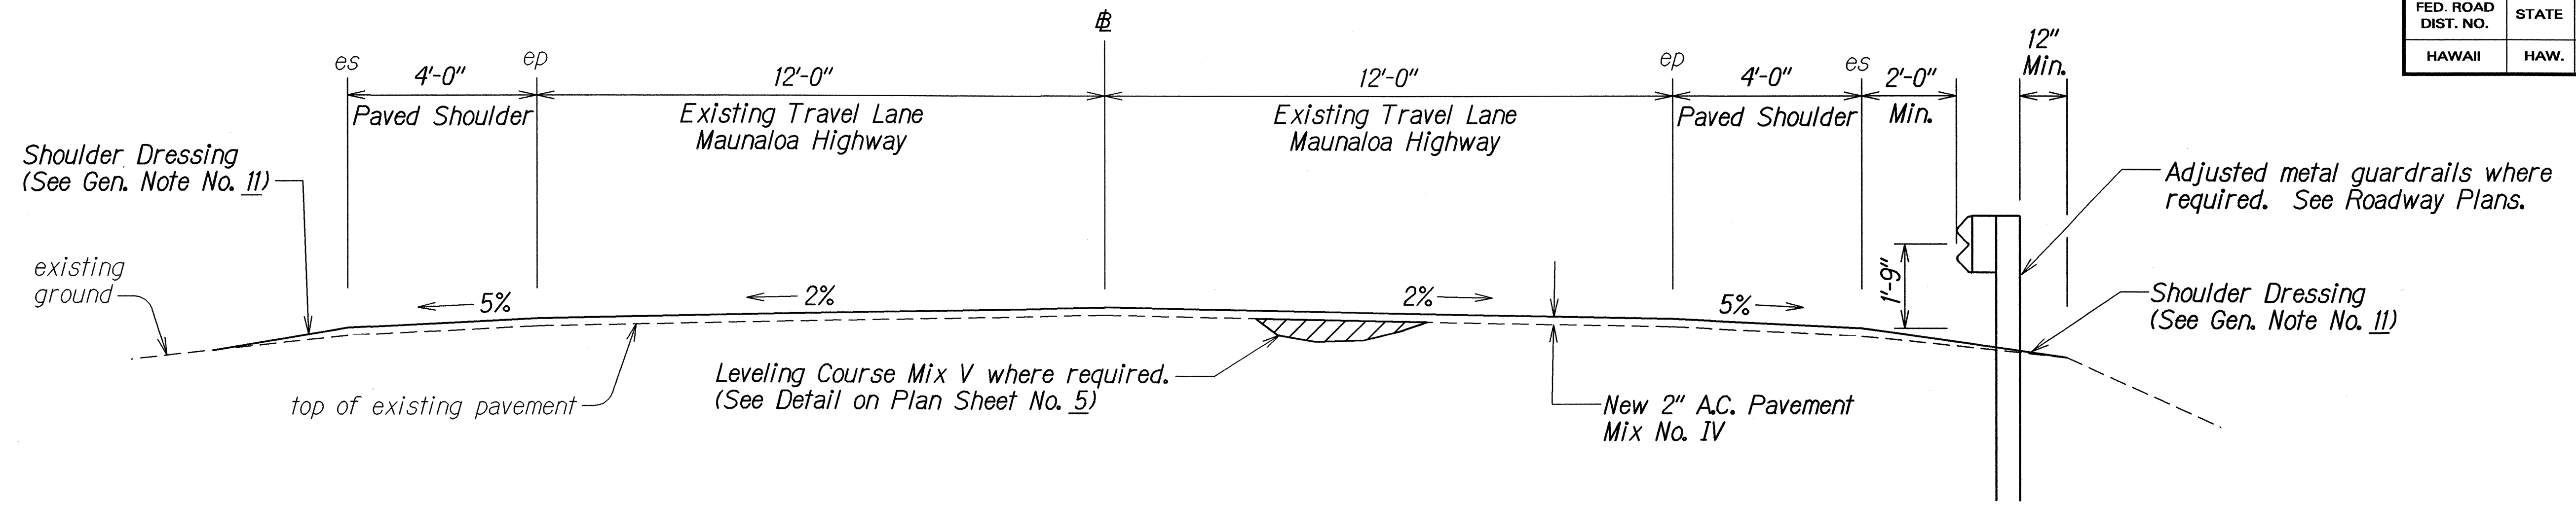


TYPICAL SECTION
Scale: $\frac{1}{2}$ " = 1'-0"

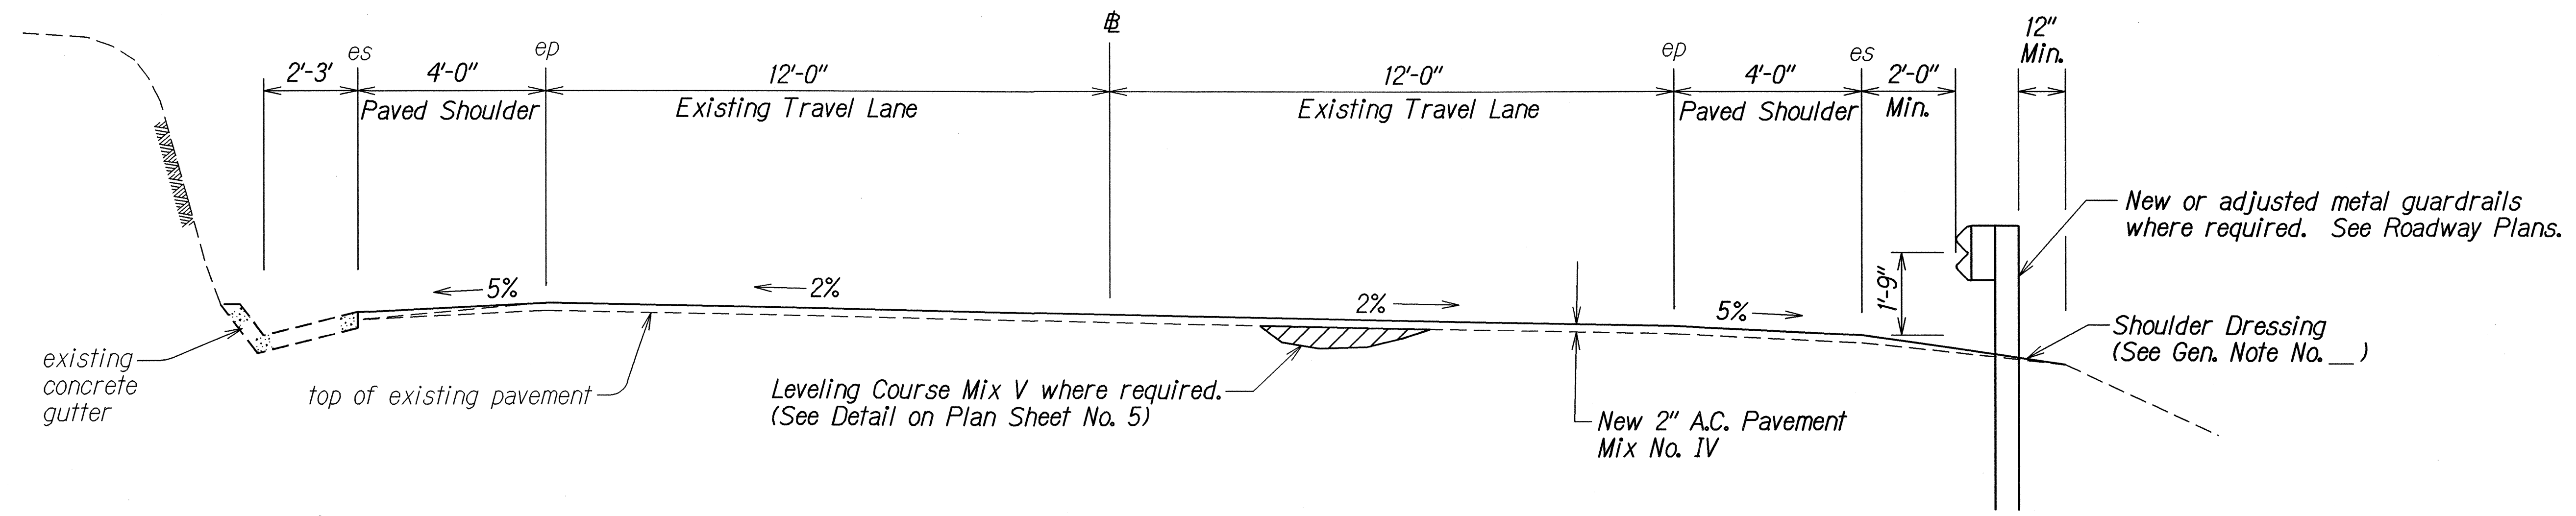


TYPICAL CURVE SECTION
Scale: $\frac{1}{2}$ " = 1'-0"

*Cold planed existing A.C. pavement 0" to 2" where existing A.C. curbs occurs (Hatched Area)

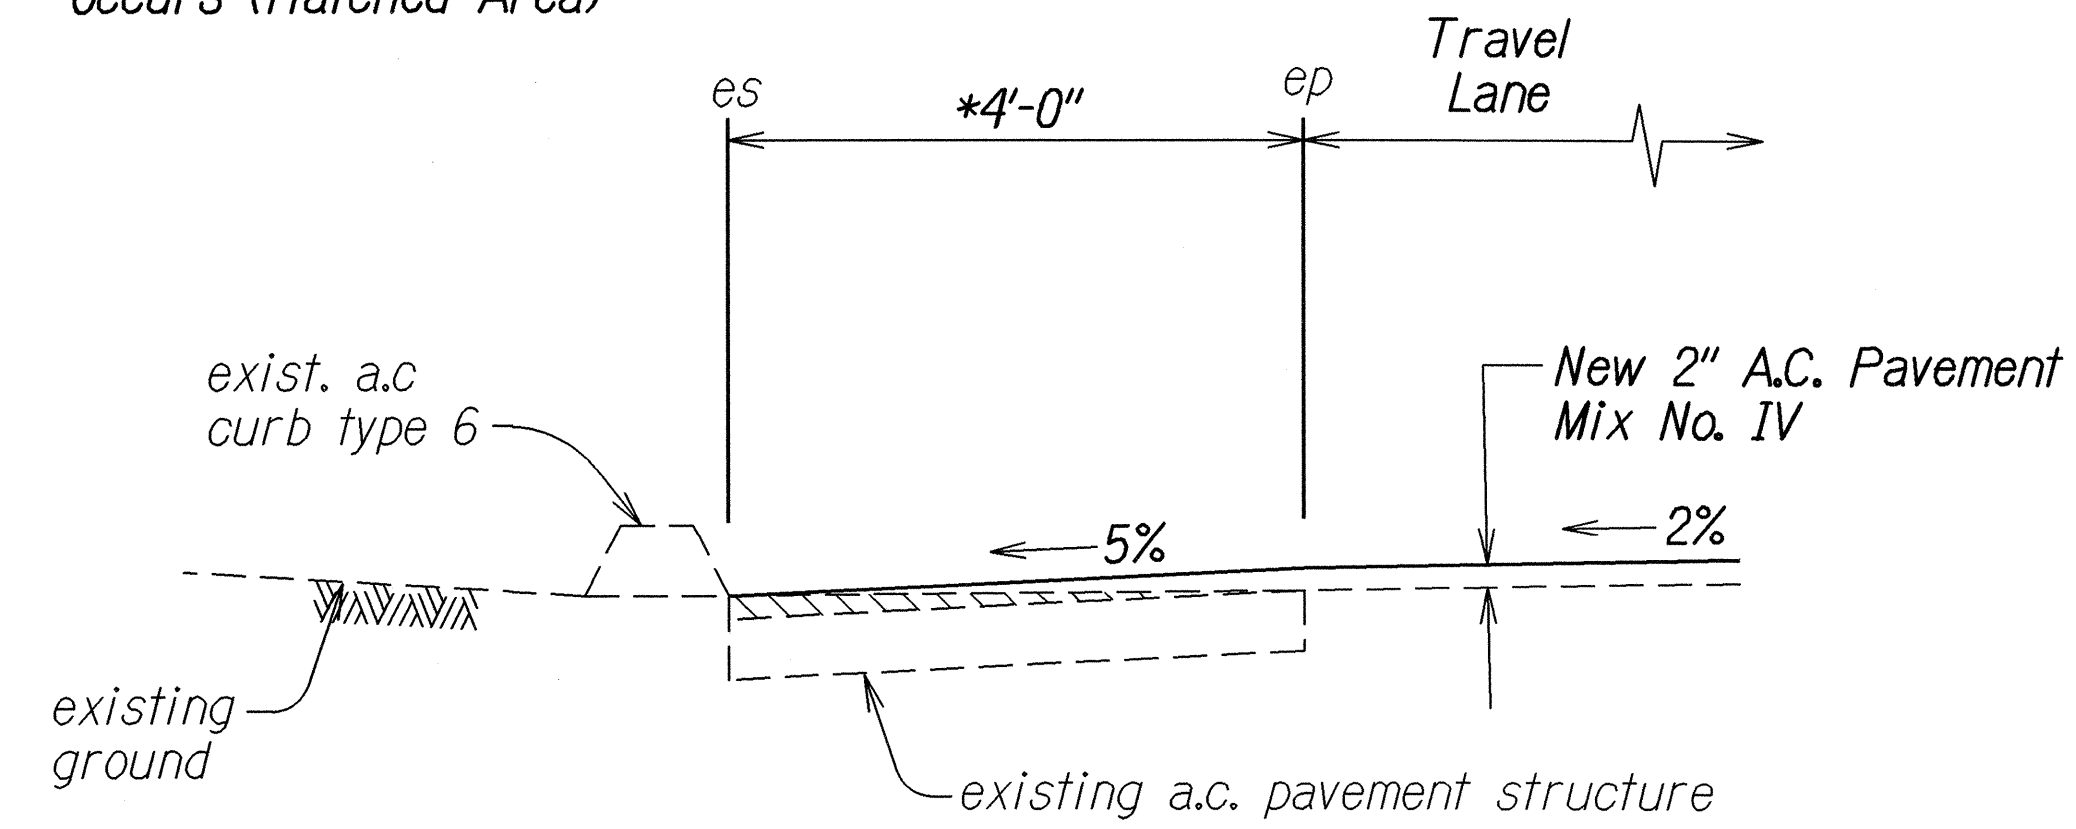

DETAIL FOR COLD PLANE AT THE FACE OF EXISTING TYPE 6 CURB
Scale: $\frac{3}{4}$ " = 1'-0"

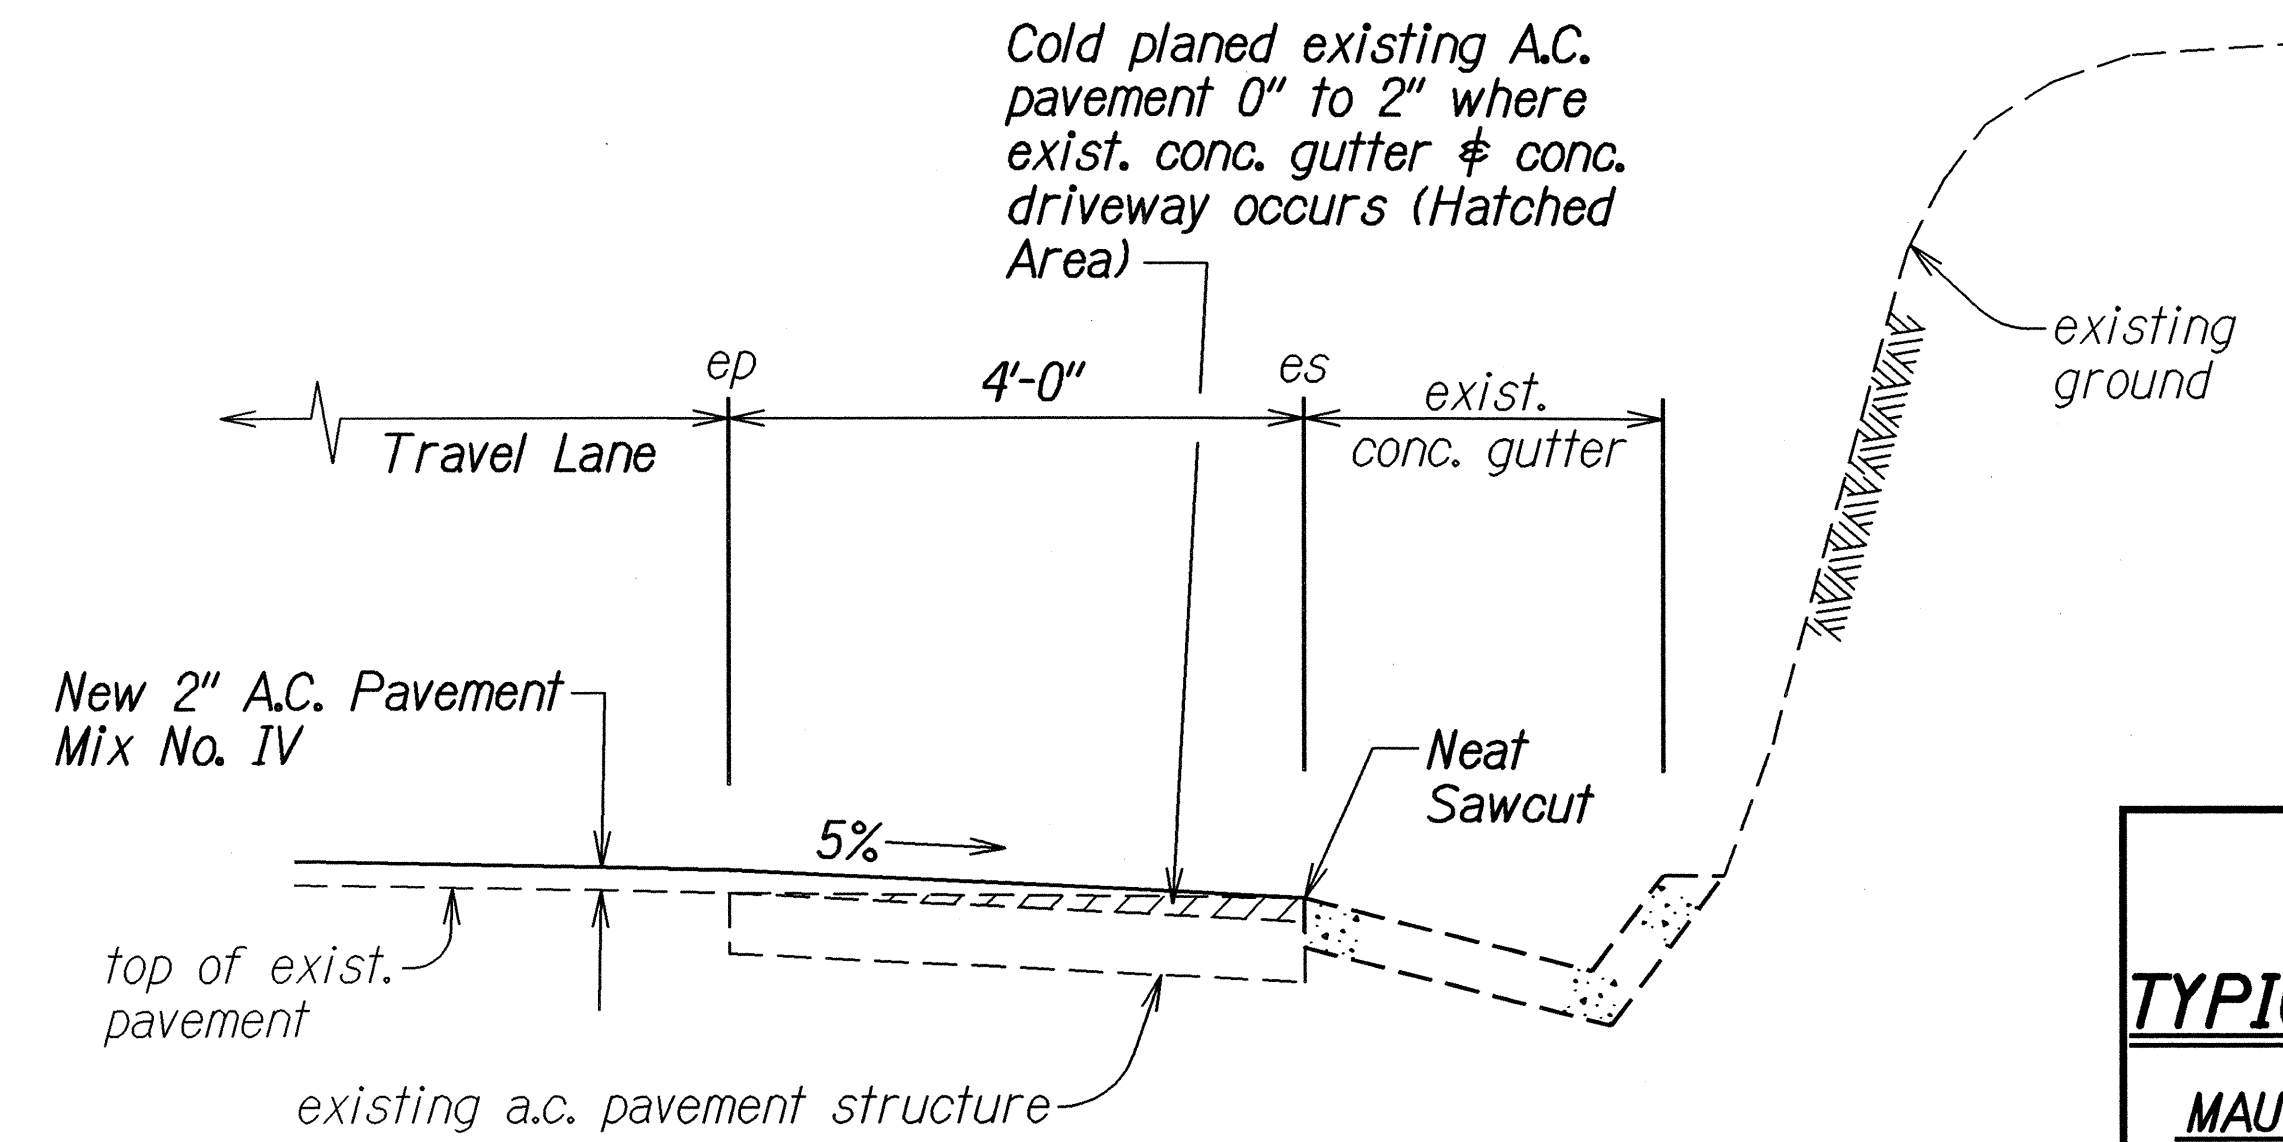

DETAIL FOR COLD PLANE AT THE FACE OF EXISTING CONCRETE GUTTER
Scale: $\frac{3}{4}$ " = 1'-0"

STATE OF HAWAII
DEPARTMENT OF TRANSPORTATION
HIGHWAYS DIVISION

TYPICAL SECTIONS & DETAILS


MAUNALOA HIGHWAY RESURFACING
Kaunakakai Harbor to Hoolehua
Project No. 460A-01-06M

Scale: As Shown Date: April, 2006


SHEET No. 1 OF 2 SHEETS

ORIGINAL PLAN	DATE 4/06
DESIGNED BY	
TRACED BY	
NOTED BY	
CHECKED BY	


FED. ROAD DIST. NO.	STATE	PROJ. NO.	FISCAL YEAR	SHEET NO.	TOTAL SHEETS
HAWAII	HAW.	460A-01-06M	2006	5	37

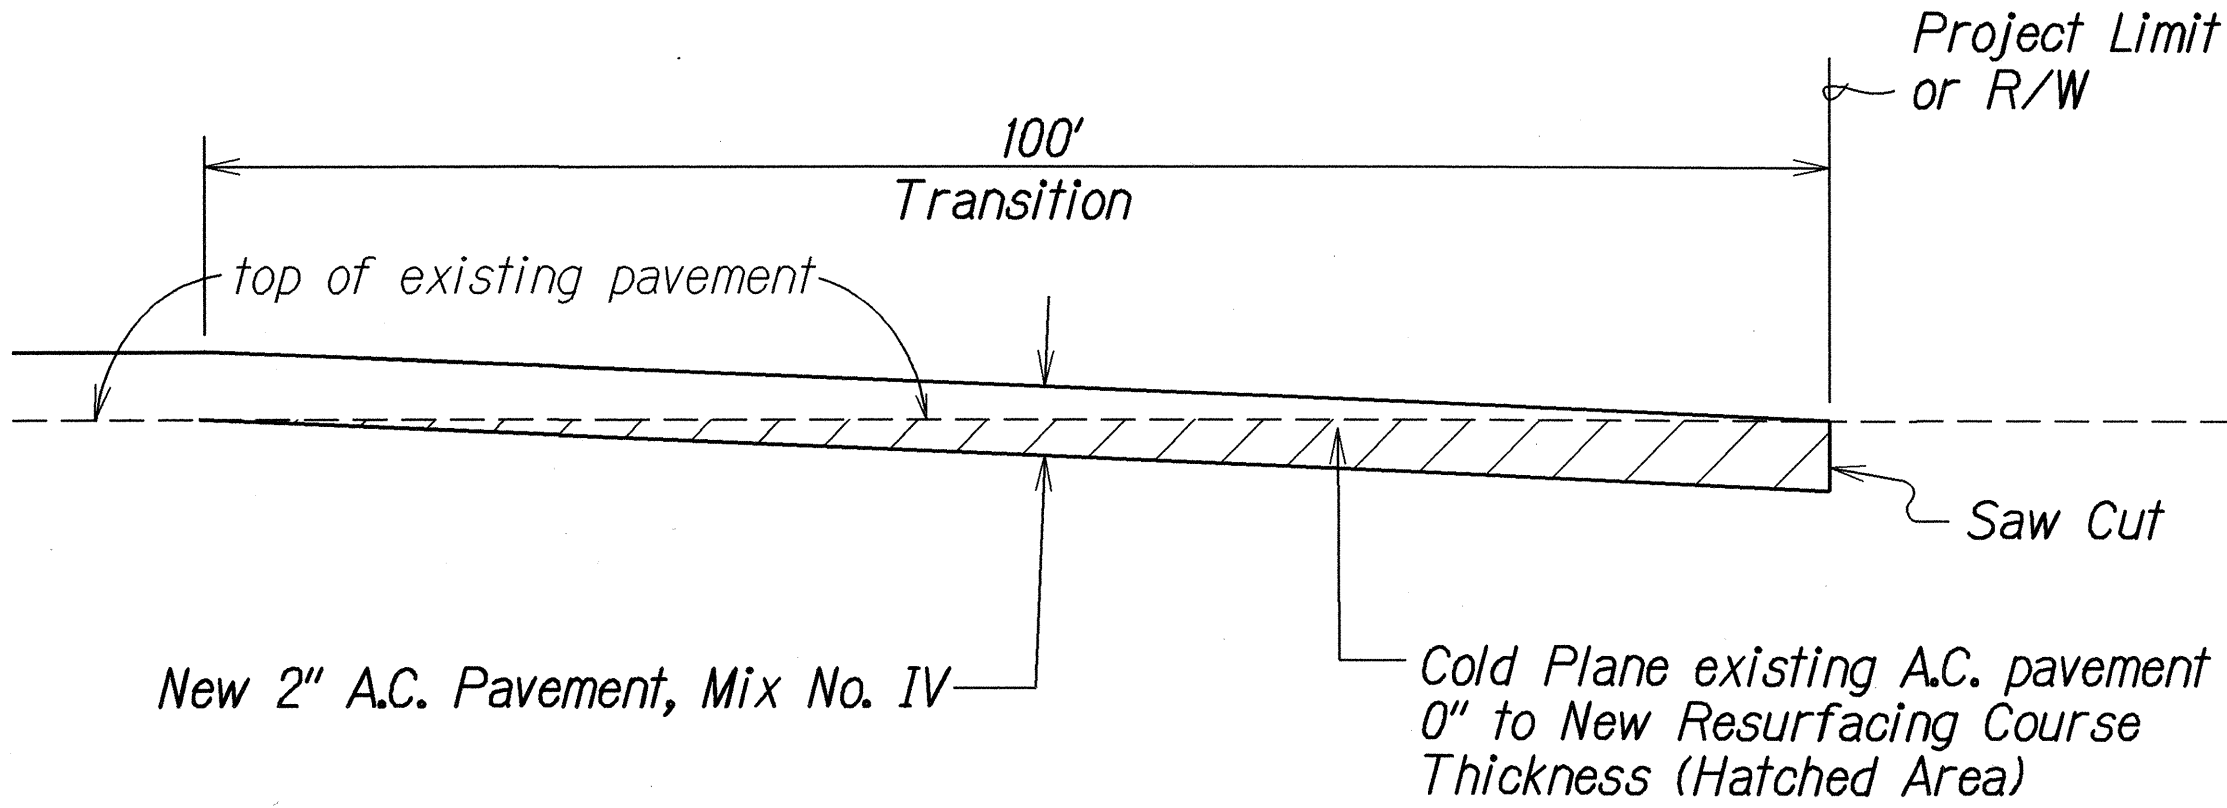


**COLD PLANED TRANSITION TO EXISTING A.C. PAVEMENT DETAIL
BEGIN AND END OF PROJECT**
Not To Scale

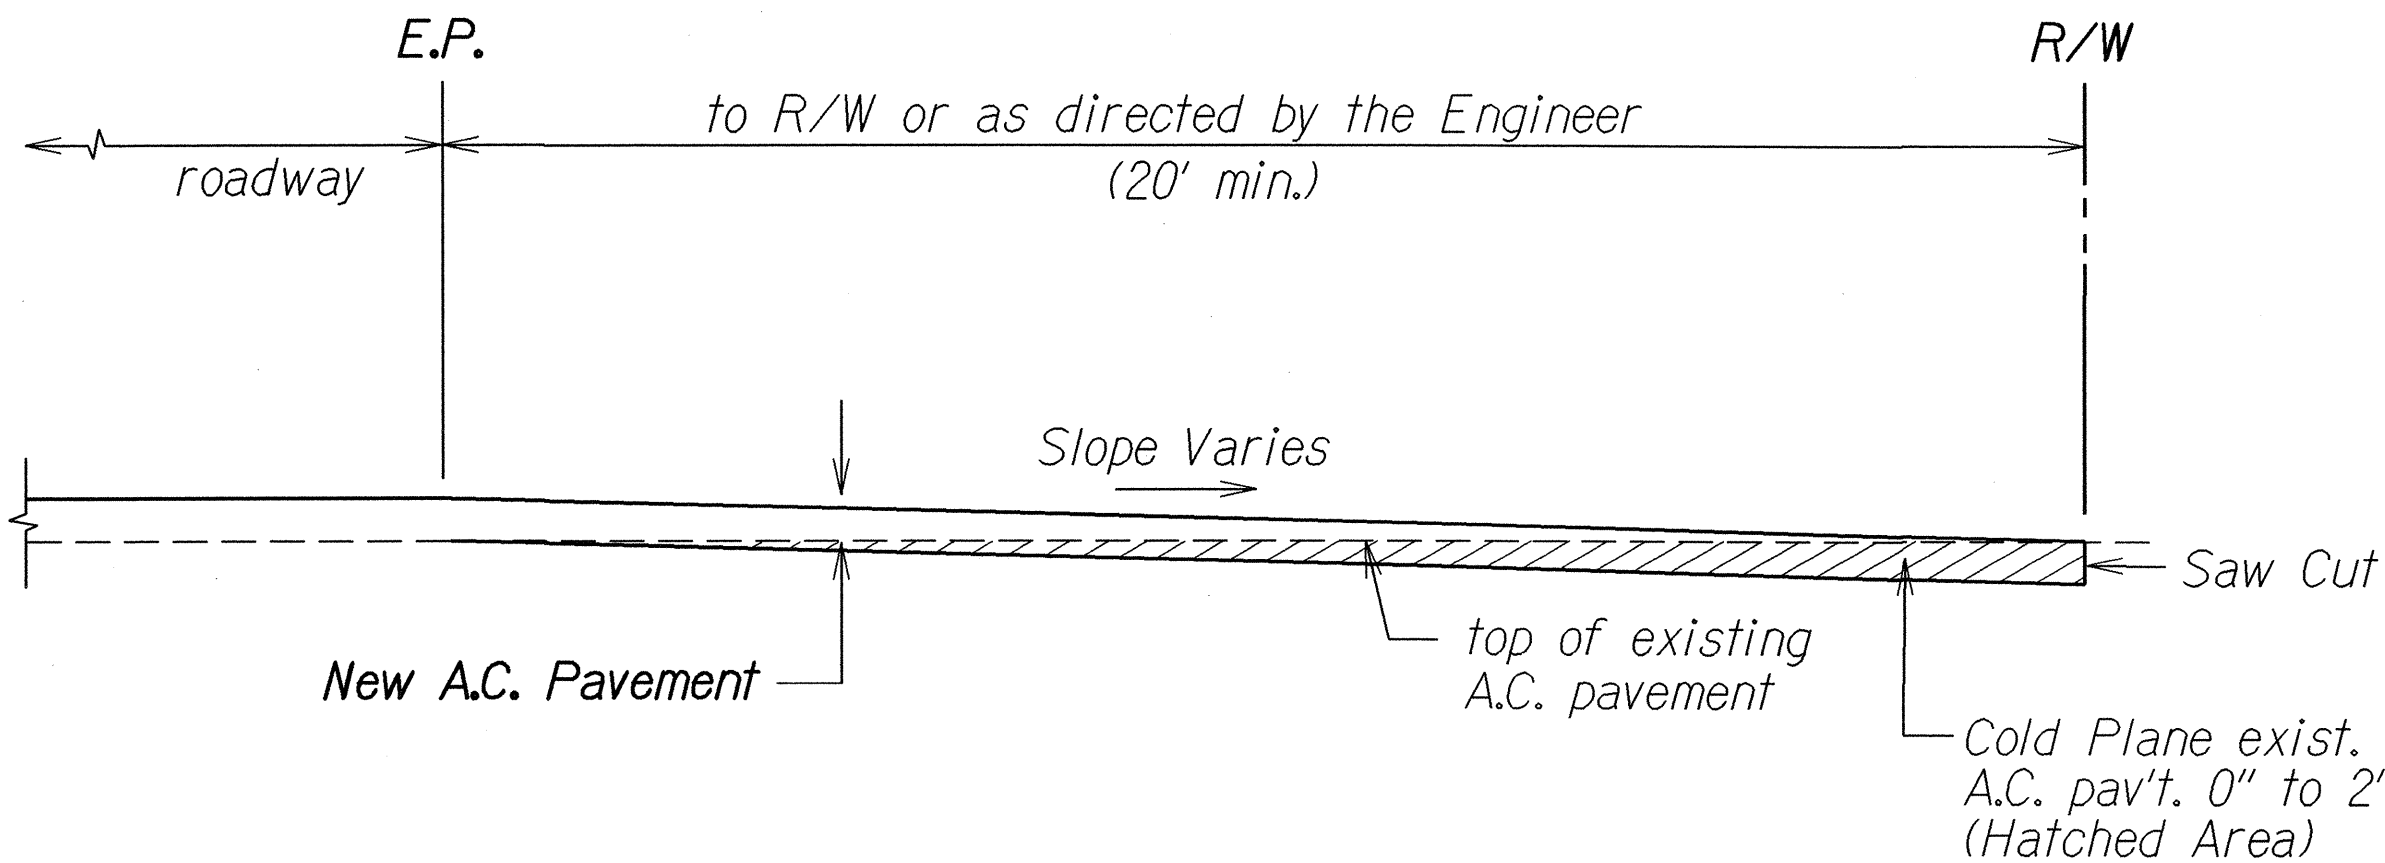


**COLD PLANED TRANSITION TO EXISTING
PAVED SIDE ROAD DETAIL**
Not To Scale

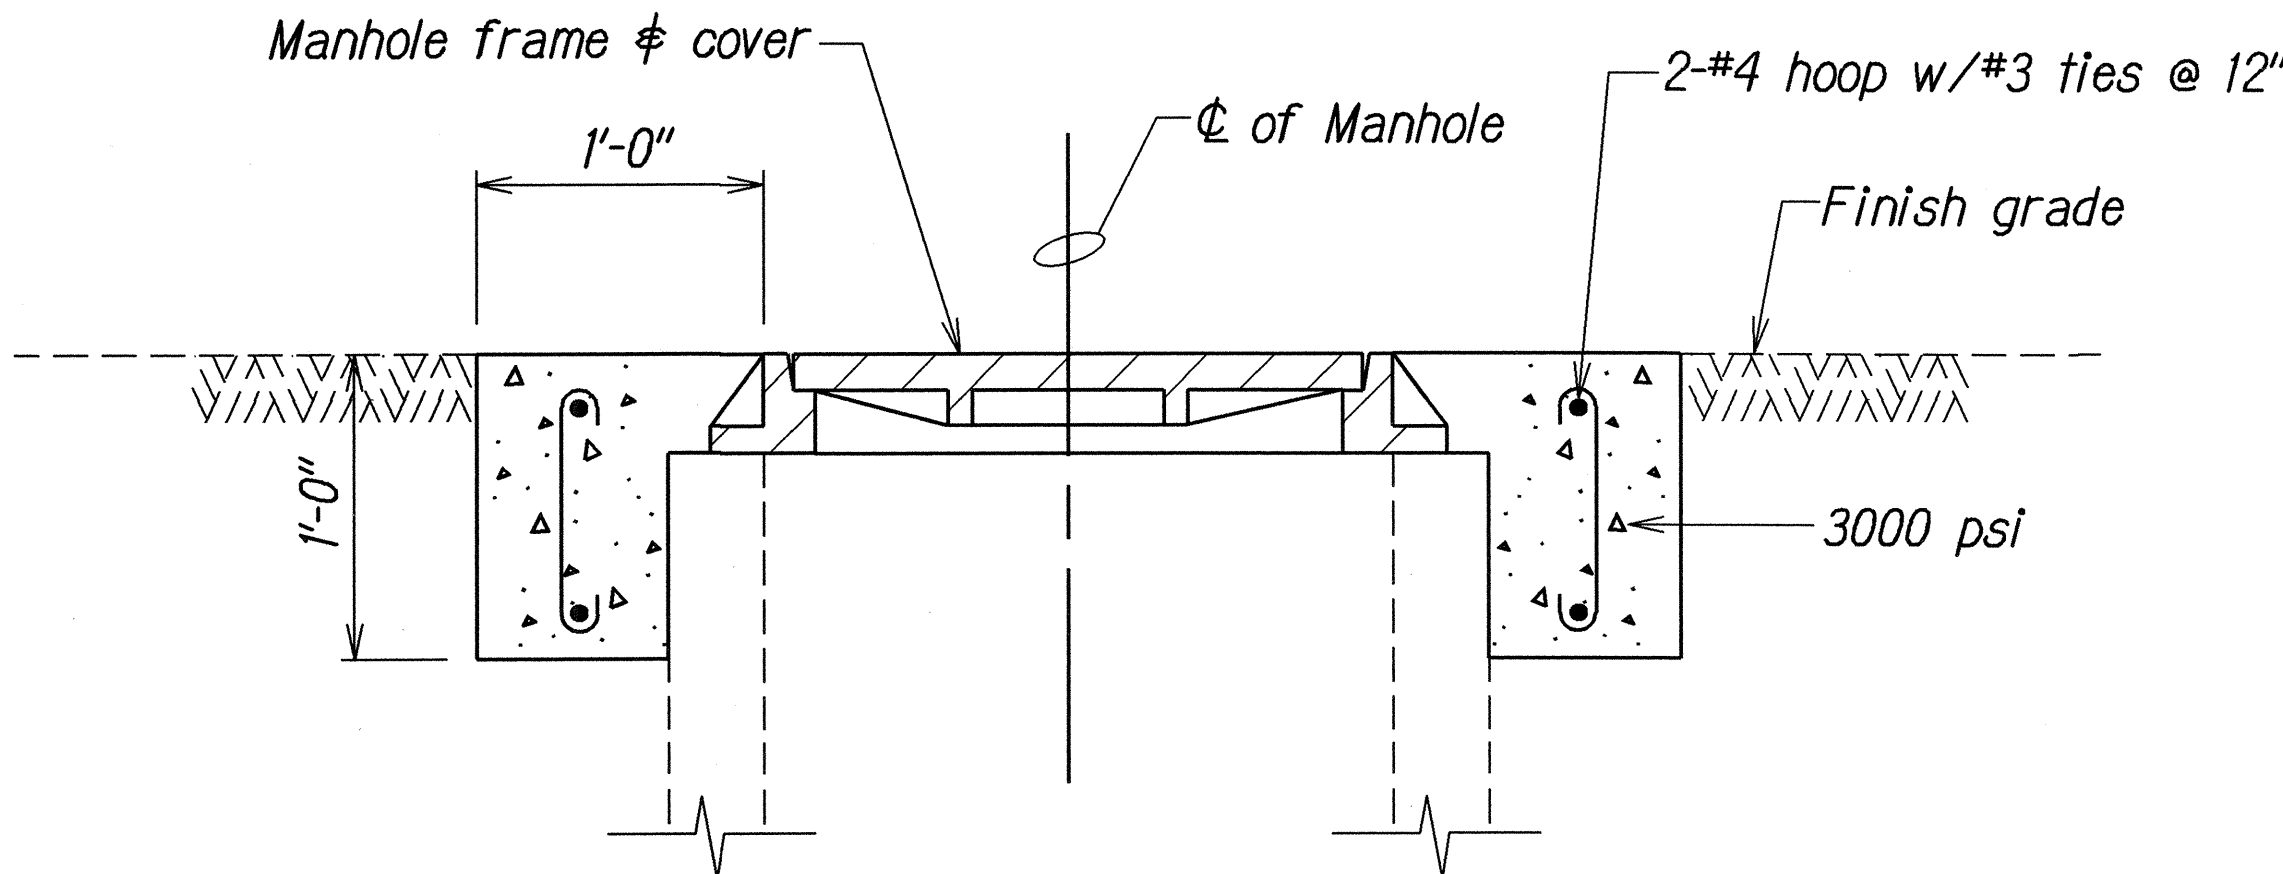


**DETAIL - CONCRETE COLLAR FOR
AJUSTMENTS OF MANHOLES AND VALVE BOX**
Not To Scale

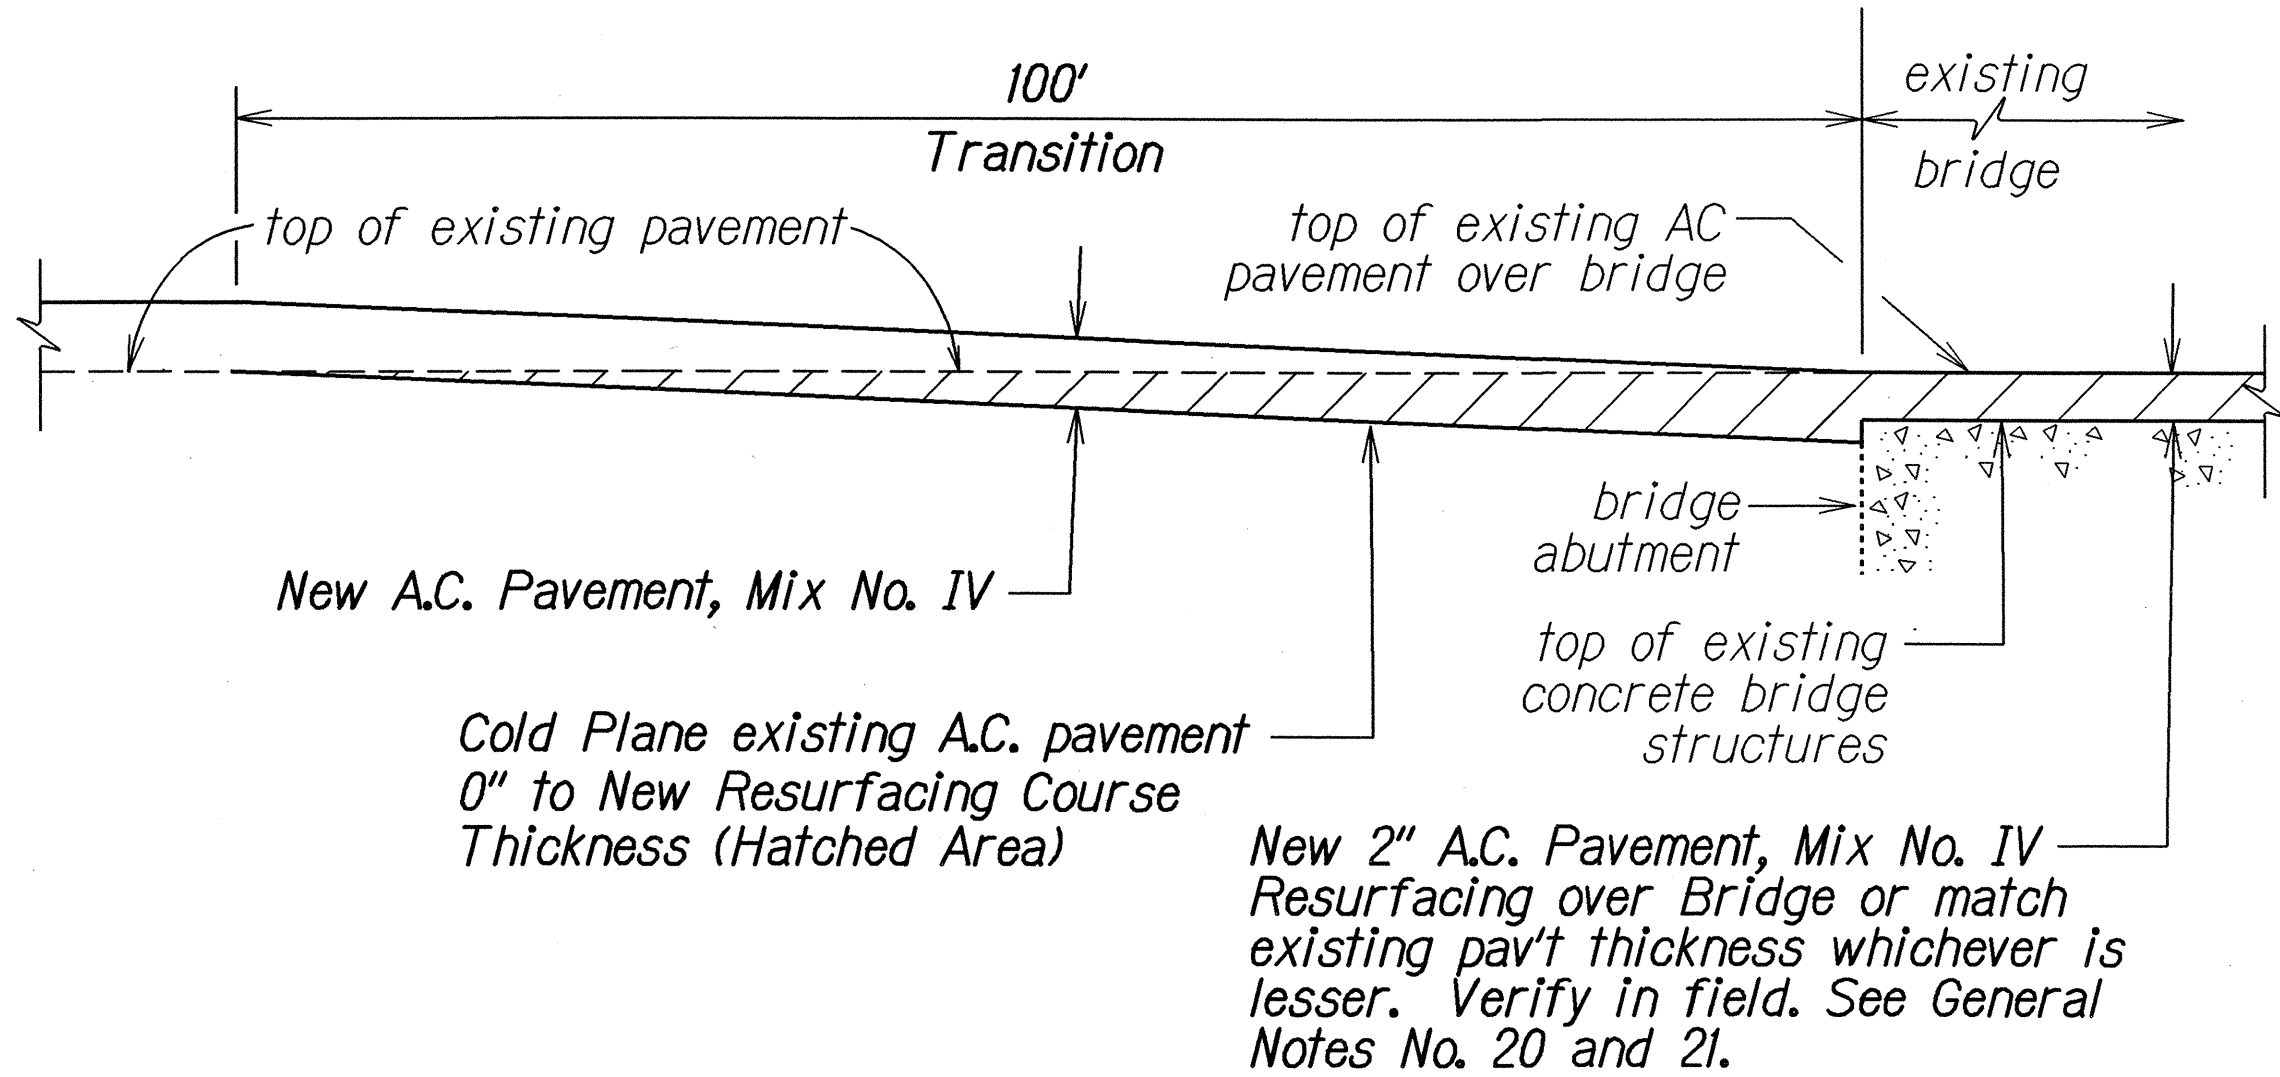

**COLD PLANED TRANSITION AND RESURFACING
AT KALAMAULA BRIDGES 1, 2, 3 and 4**
Not To Scale

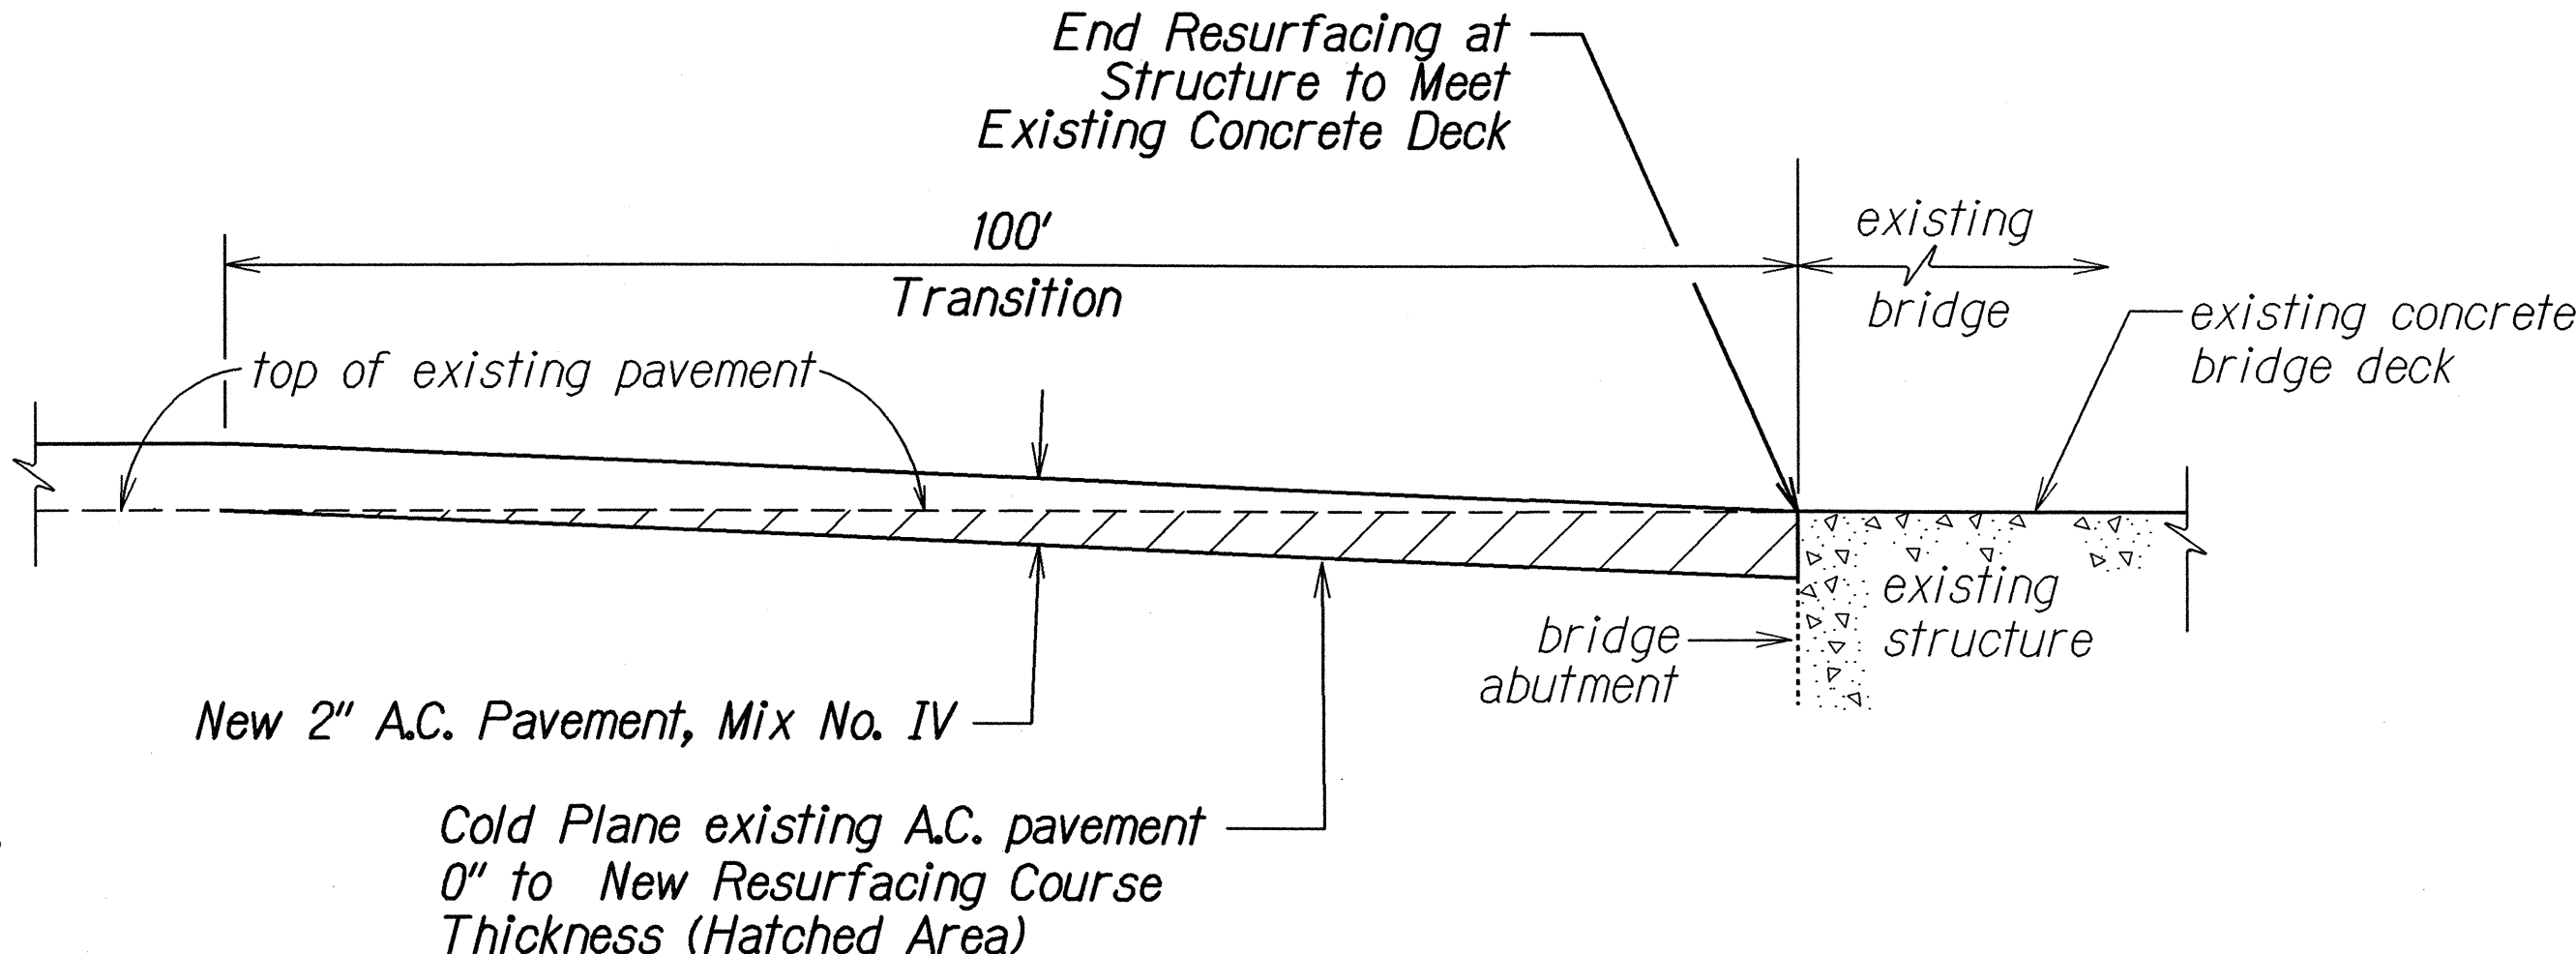

**COLD PLANED TRANSITION
AT MANAWAINUI BRIDGE**
Not To Scale

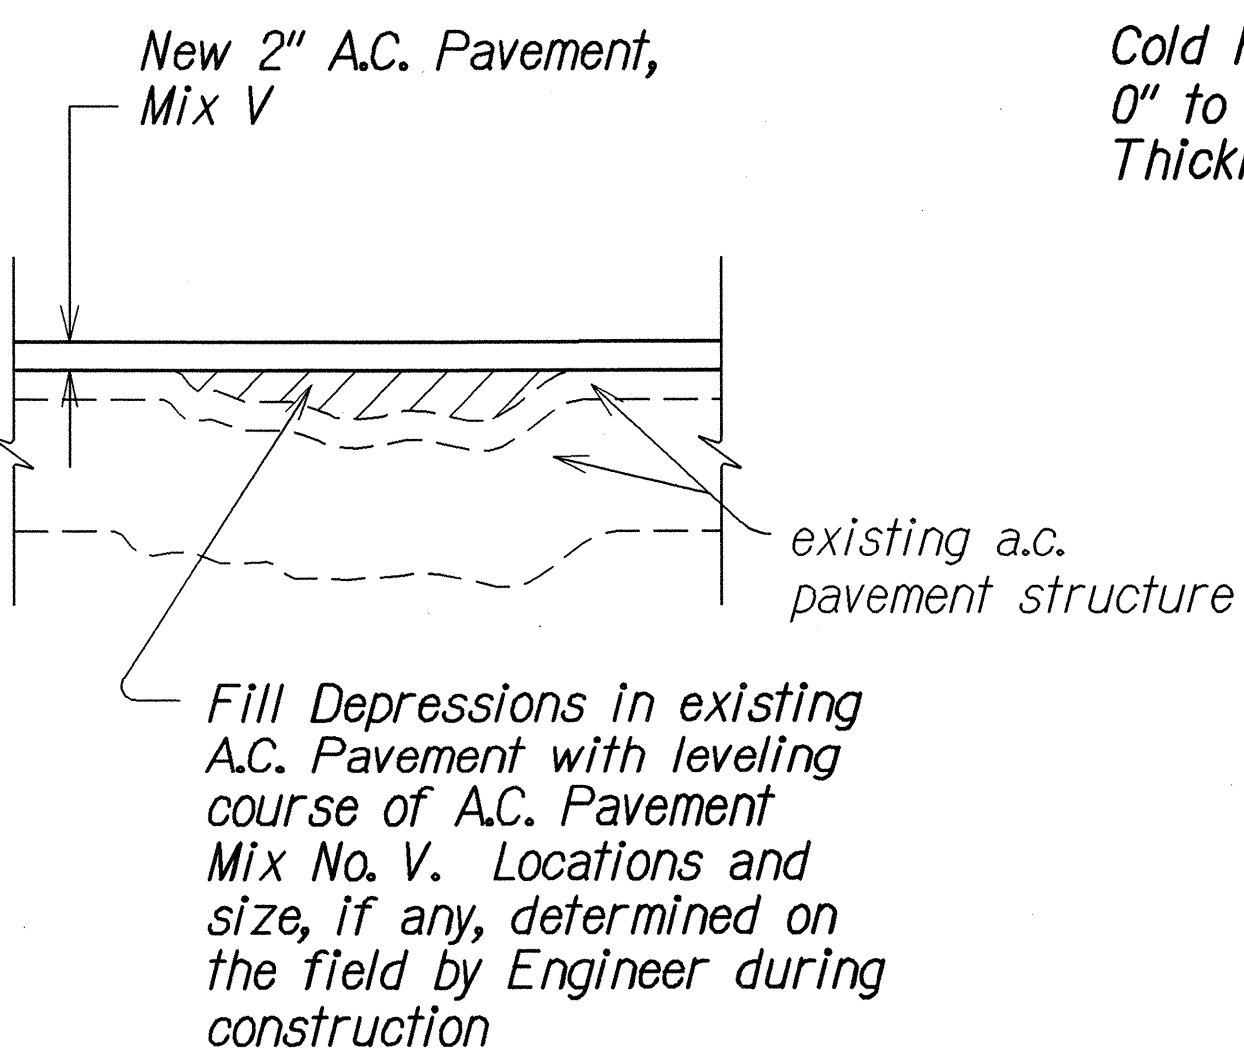

LEVELING COURSE DETAIL
Not To Scale

STATE OF HAWAII
DEPARTMENT OF TRANSPORTATION
HIGHWAYS DIVISION

TYPICAL SECTIONS & DETAILS
MAUNALOA HIGHWAY RESURFACING
Kaunakakai Harbor to Hoolehua
Project No. 460A-01-06M
Scale: As Shown Date: April, 2006
SHEET No. 2 OF 2 SHEETS