

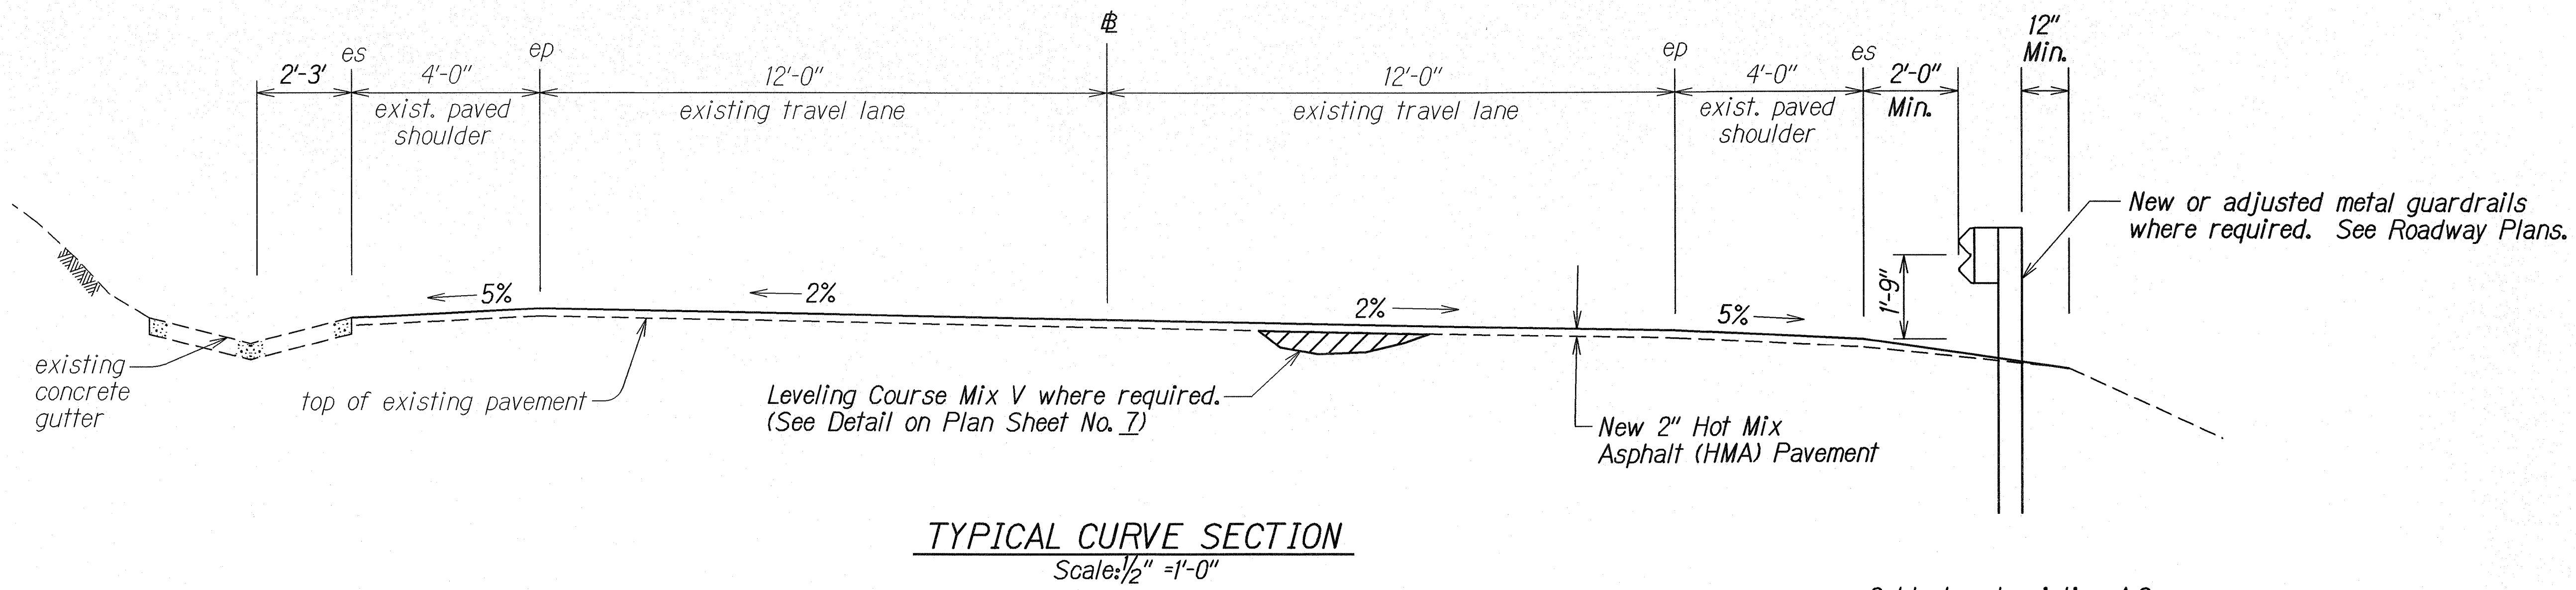
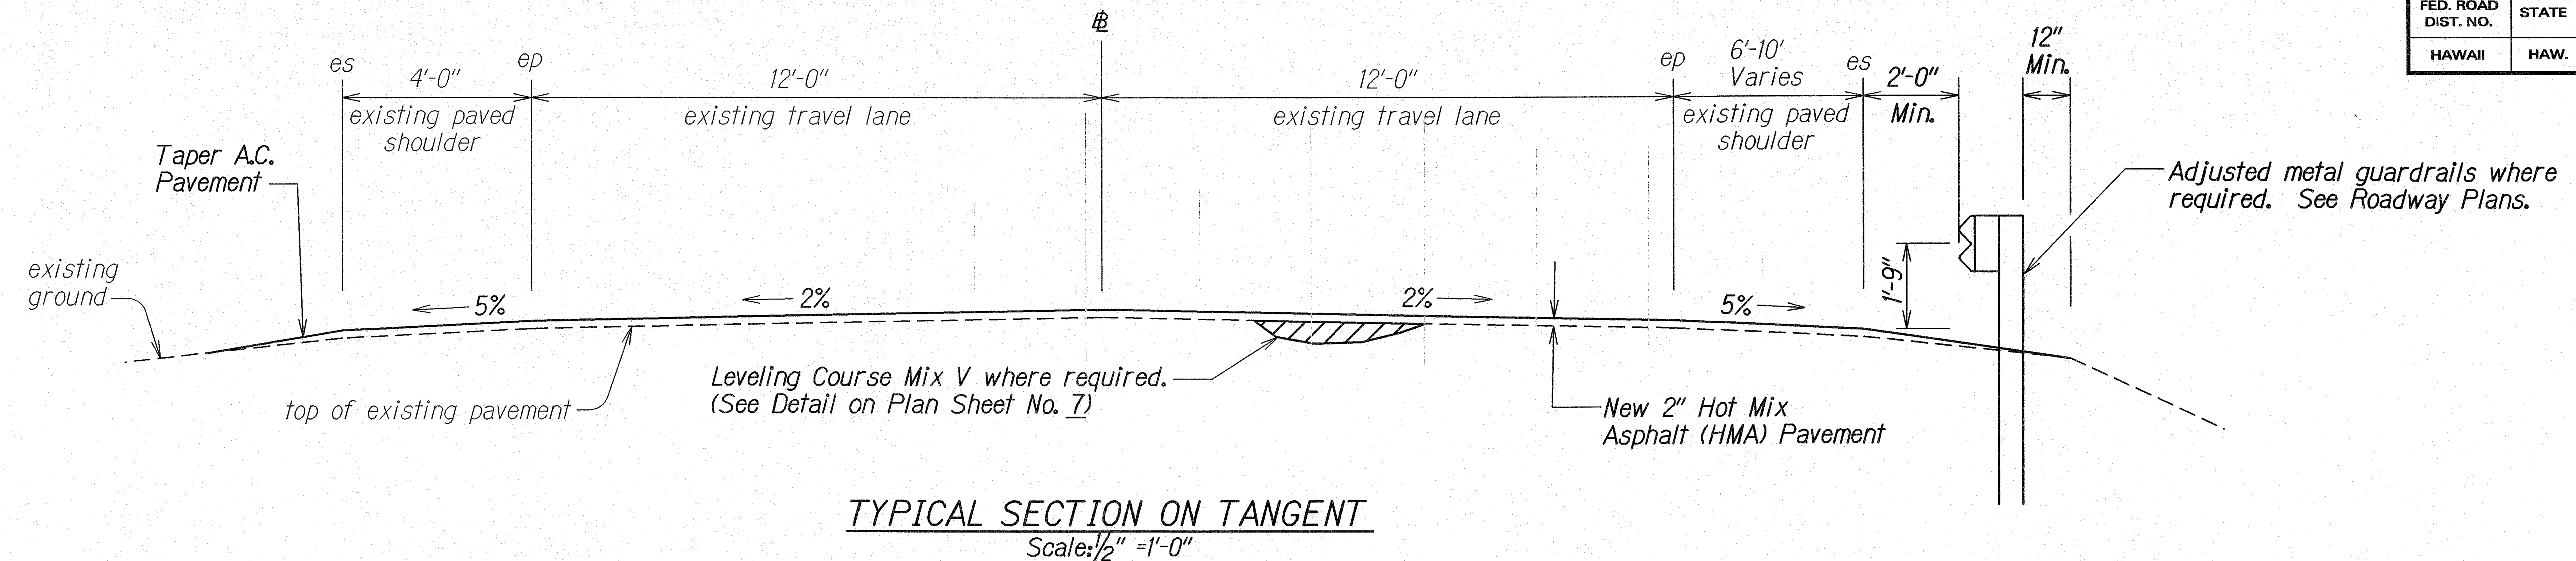


FED. ROAD DIST. NO.	STATE	FED. AID PROJ. NO.	FISCAL YEAR	SHEET NO.	TOTAL SHEETS
HAWAII	HAW.	ARR-0460(14)	2009	6	26

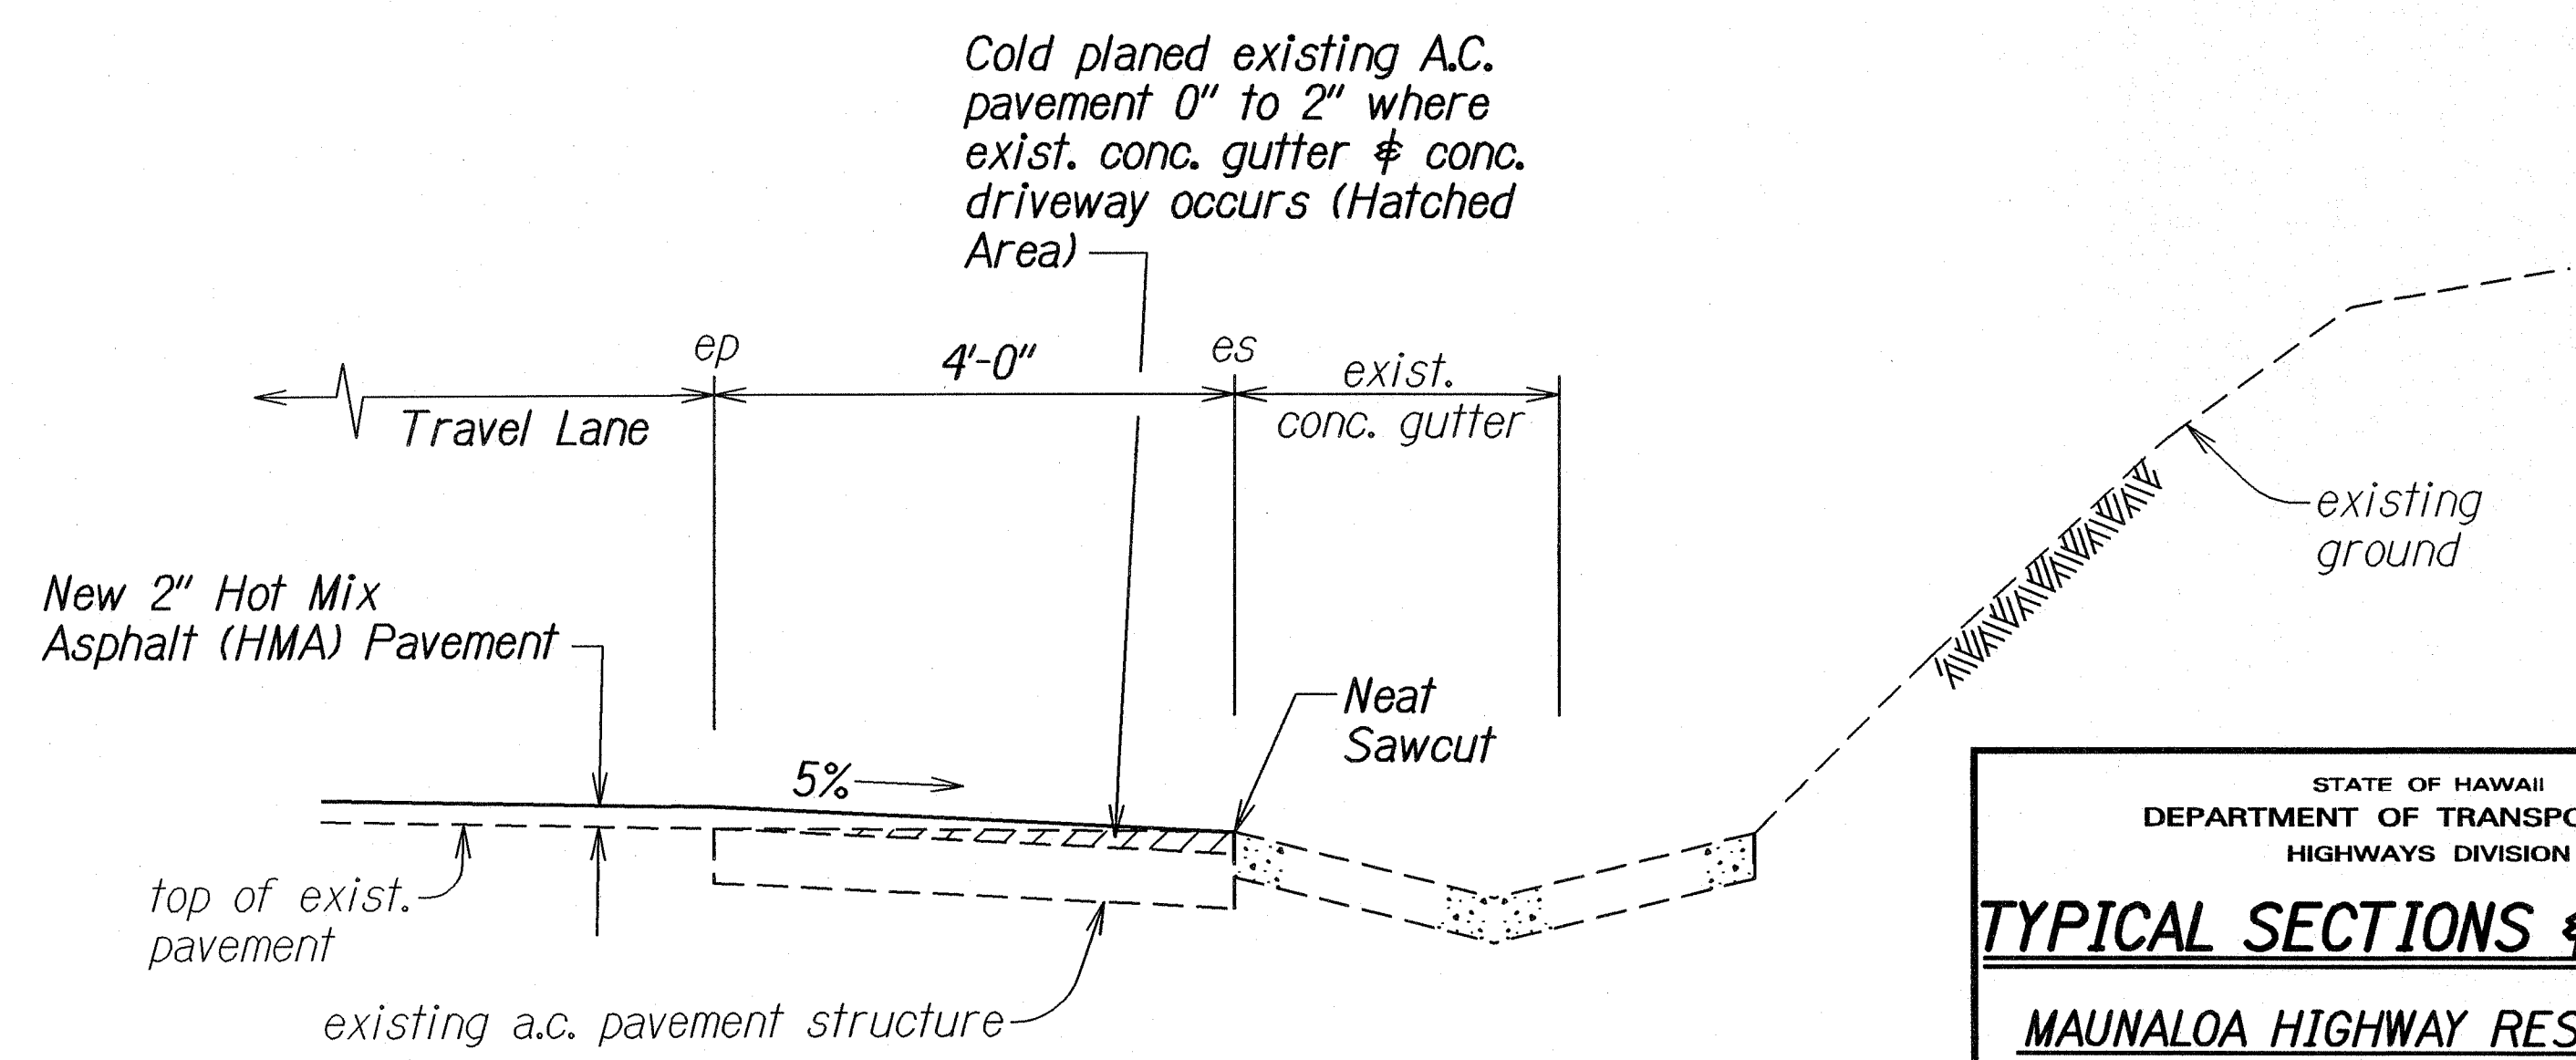

*Cold planed existing A.C. pavement 0" to 2" where existing A.C. curbs occurs (Hatched Area)

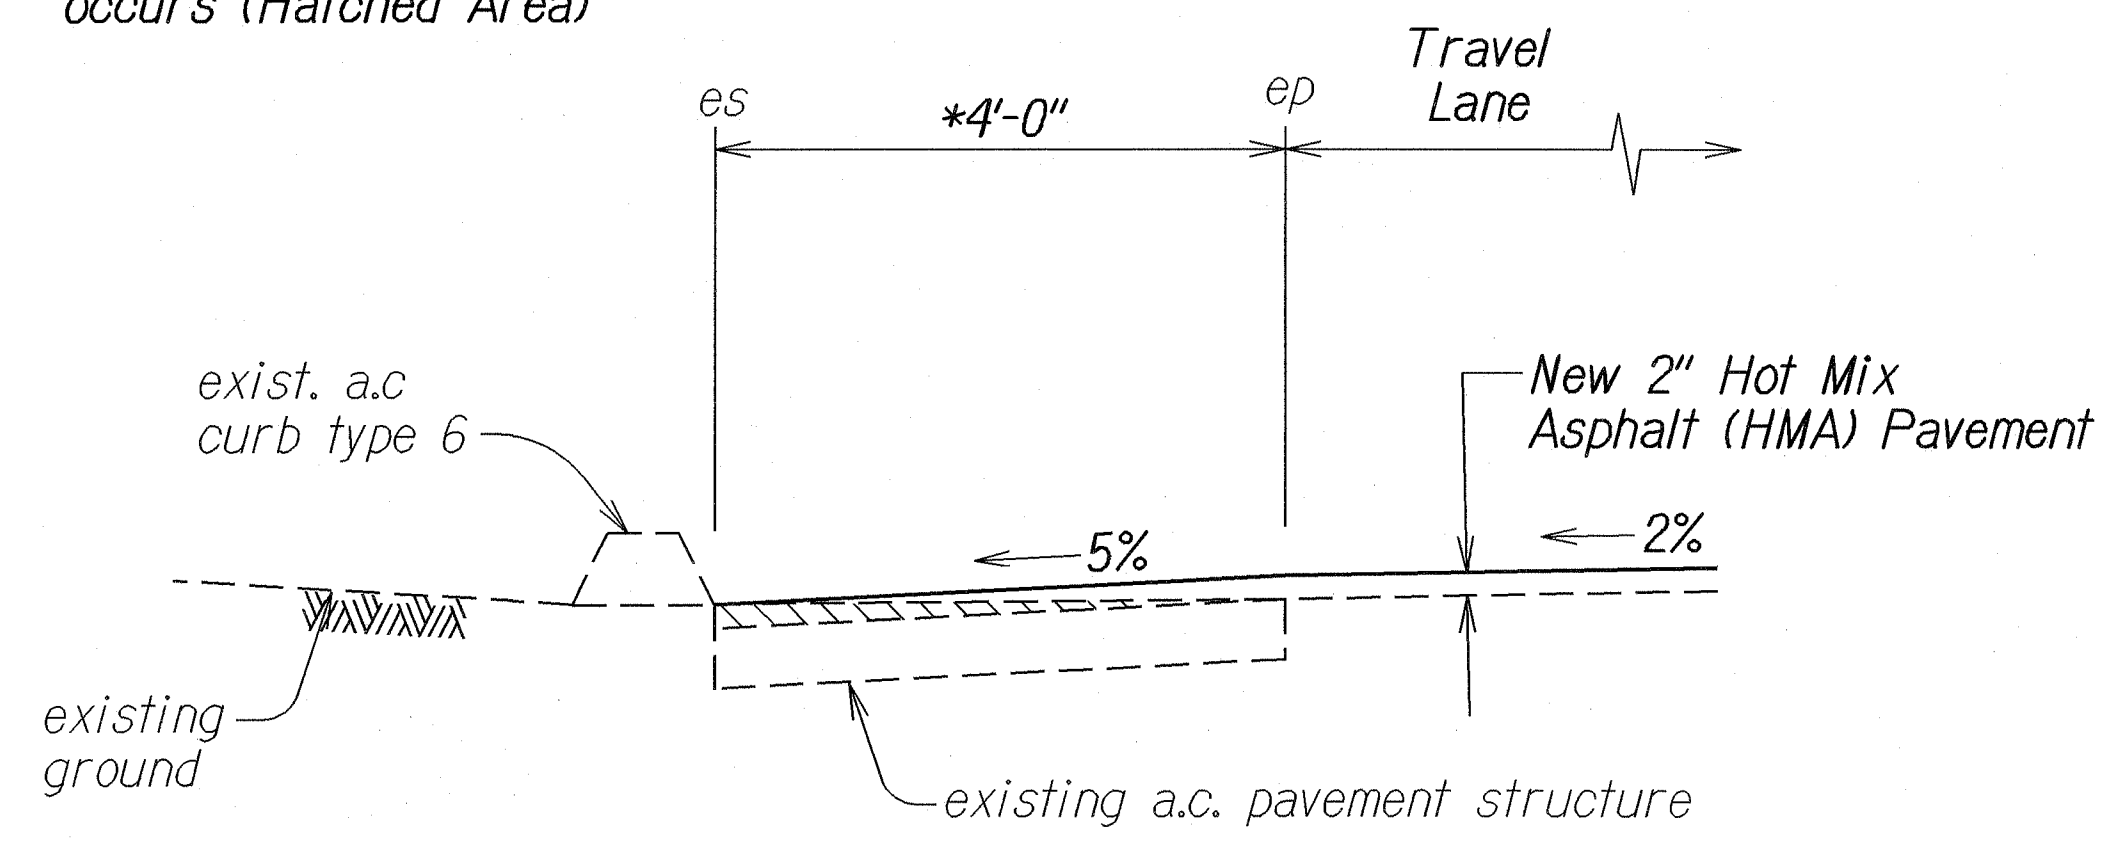

Cold planed existing A.C. pavement 0" to 2" where exist. conc. gutter & conc. driveway occurs (Hatched Area)

ORIGINAL PLAN	DATE
SURVEY PLOTTED BY	4/06
DRAWN BY	
DESIGNED BY	
NOTES BOOK	
QUANTITIES BY	
CHECKED BY	

STATE OF HAWAII
DEPARTMENT OF TRANSPORTATION
HIGHWAYS DIVISION

TYPICAL SECTIONS & DETAILS

MAUNALO A HIGHWAY RESURFACING
Hoolehua to Vicinity of Keonelele Avenue
Federal-Aid Project No. ARR-0460(14)

Scale: As Shown Date: February, 2009

SHEET No. 1 OF 2 SHEETS

