


INDEX TO DRAWING	
SHEET NO.	DESCRIPTION
1	Title Sheet
2	Typical Road Section
3-5	Plan & Profile
6 & 7	Standard Details #1 & 2
8-12	Cross Sections

FED. ROAD DIST. NO.	STATE	FED. AID PROJ. NO.	FISCAL YEAR	SHEET NO.	TOTAL SHEETS
Hawaii	HAW	W.P.H. 19-B	1936	1	12

TERRITORY OF HAWAII
TERRITORIAL HIGHWAY DEPARTMENT
HONOLULU T.H.

PLANS OF
KAUNAKAKAI - KUALAPUU ROAD
HOOLEHUA-KALAE SECTION
U.S. WORKS PROGRAM HIGHWAY PROJECT NO. W.P.H. 19-B

ISLAND OF MOLOKAI

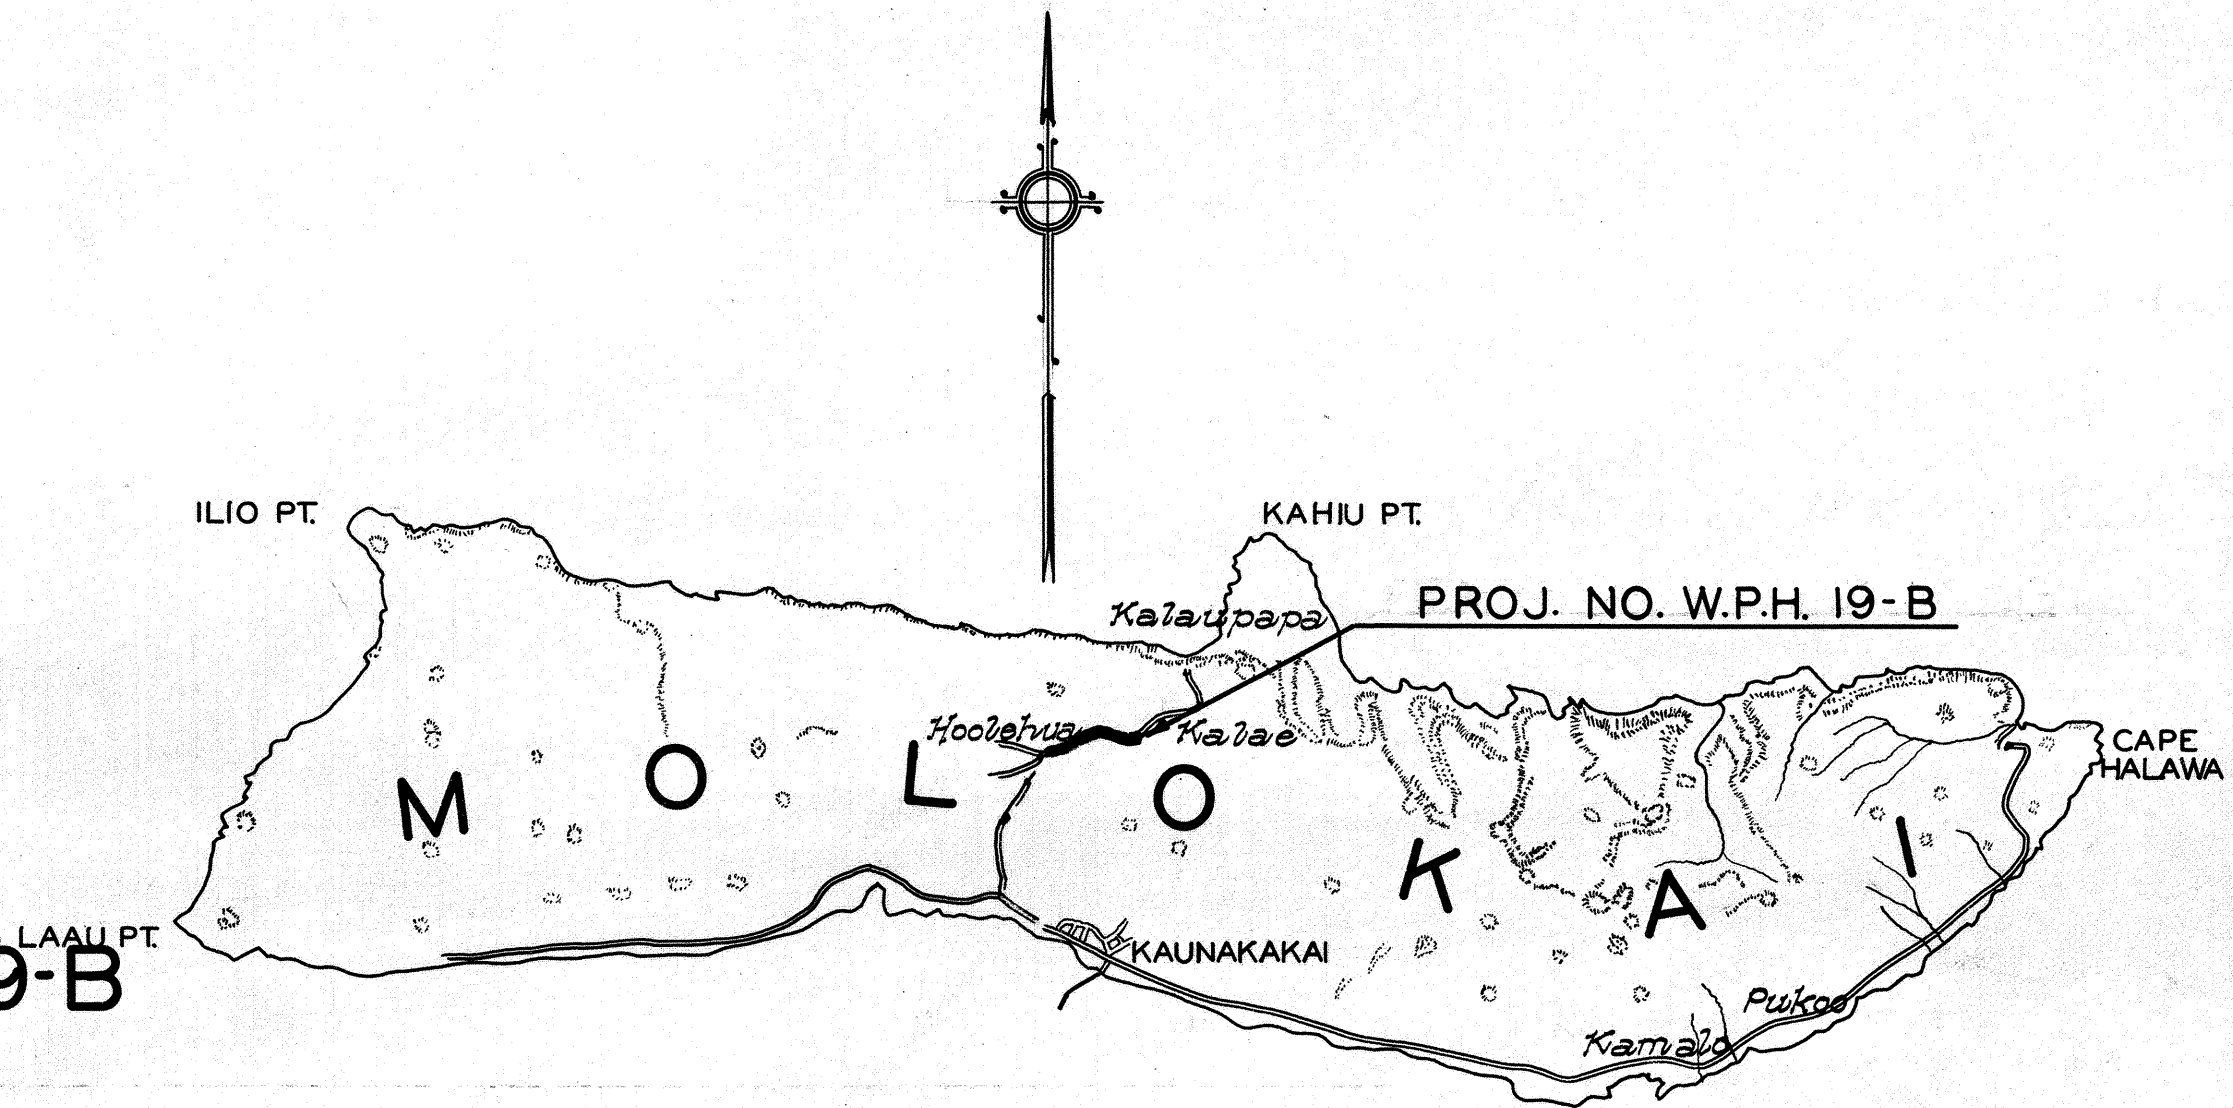


SCALE

PLAN 1 INCH 100 FEET

PROFILE — HOR. 1 INCH 100 FEET
VER. 1 INCH 10 FEET

CROSS SECTION 1 INCH 10 FEET

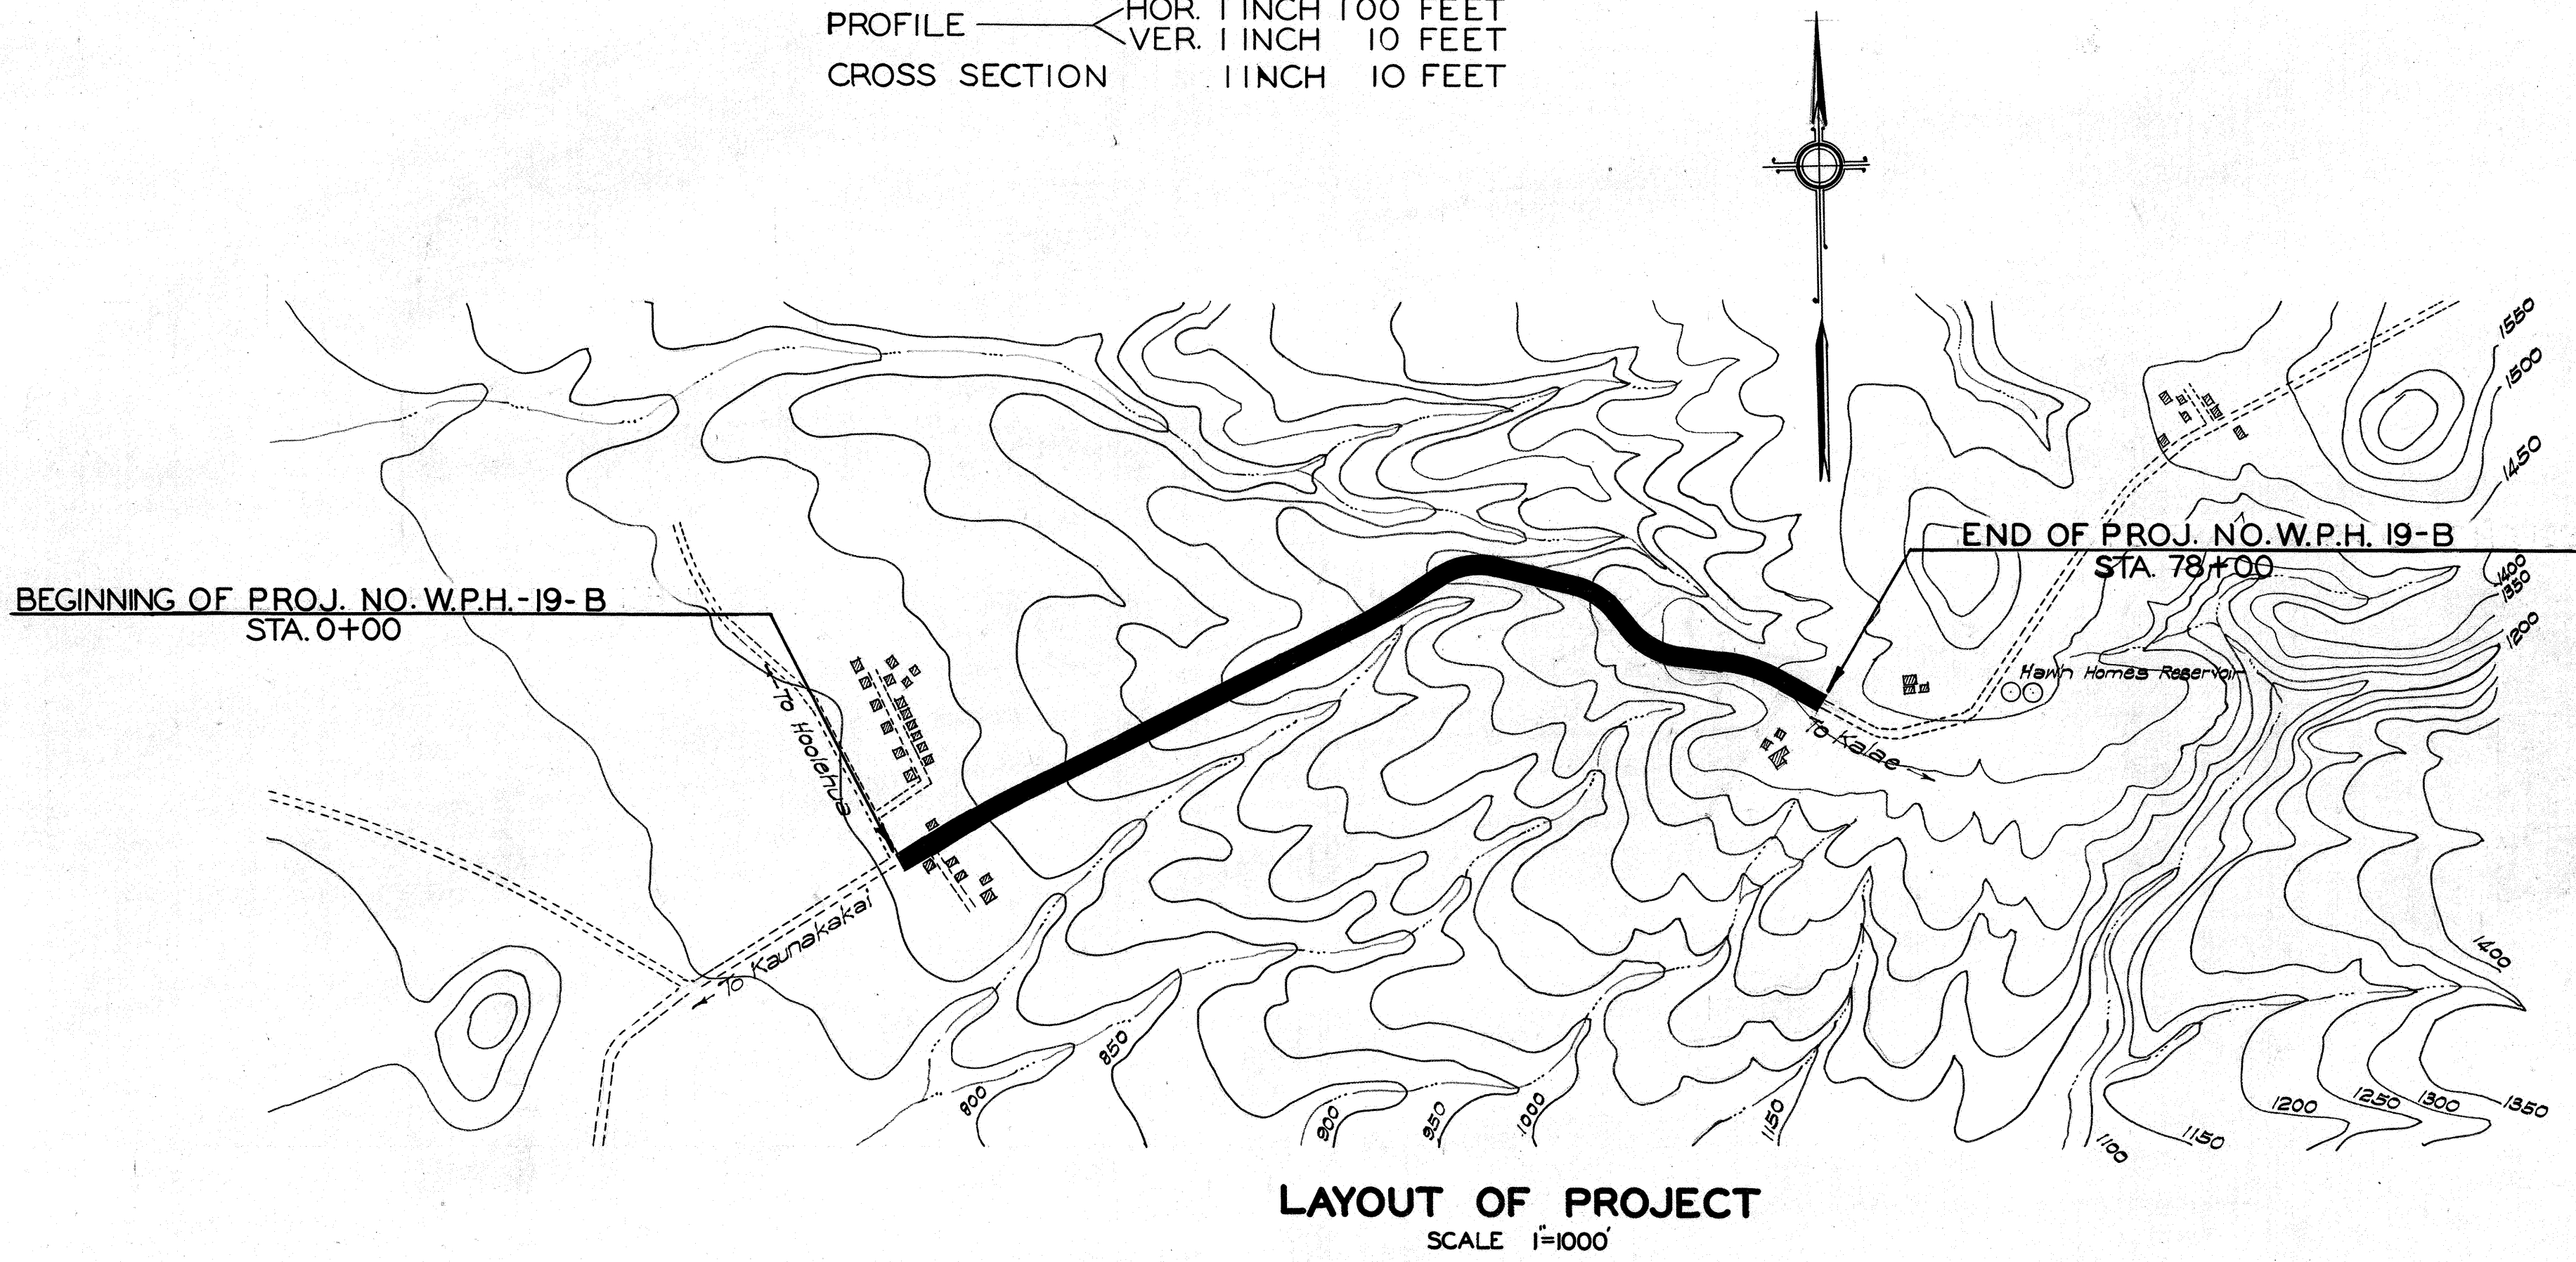

LAYOUT OF PROJECT
SCALE 1"=1000'

GROSS & NET LENGTH 1.476 MILES

ORIGINAL	SURVEY PLOTTED BY	DATE
PLAN	DESIGNED BY	May 1936
NOTE BOOK	DRAWN BY	
No.	CHECKED BY	

APPROVED

Louis B. Pain 8/12/36
DATE
TERRITORIAL HIGHWAY ENGINEER

RECOMMENDED FOR APPROVAL

PRINCIPAL HIGHWAY ENGINEER
Bureau of Public Roads

RECOMMENDED FOR APPROVAL

CHIEF ENGINEER, Bureau of Public Rds.

APPROVED

CHIEF, Bureau of Public Roads