


FED. ROAD DIST. NO.	STATE	FED. AID PROJ. NO.	FISCAL YEAR	SHEET NO.	TOTAL SHEETS
HAWAII	HAW.	5-0470(1) 5-0470(2)	1970	32	80

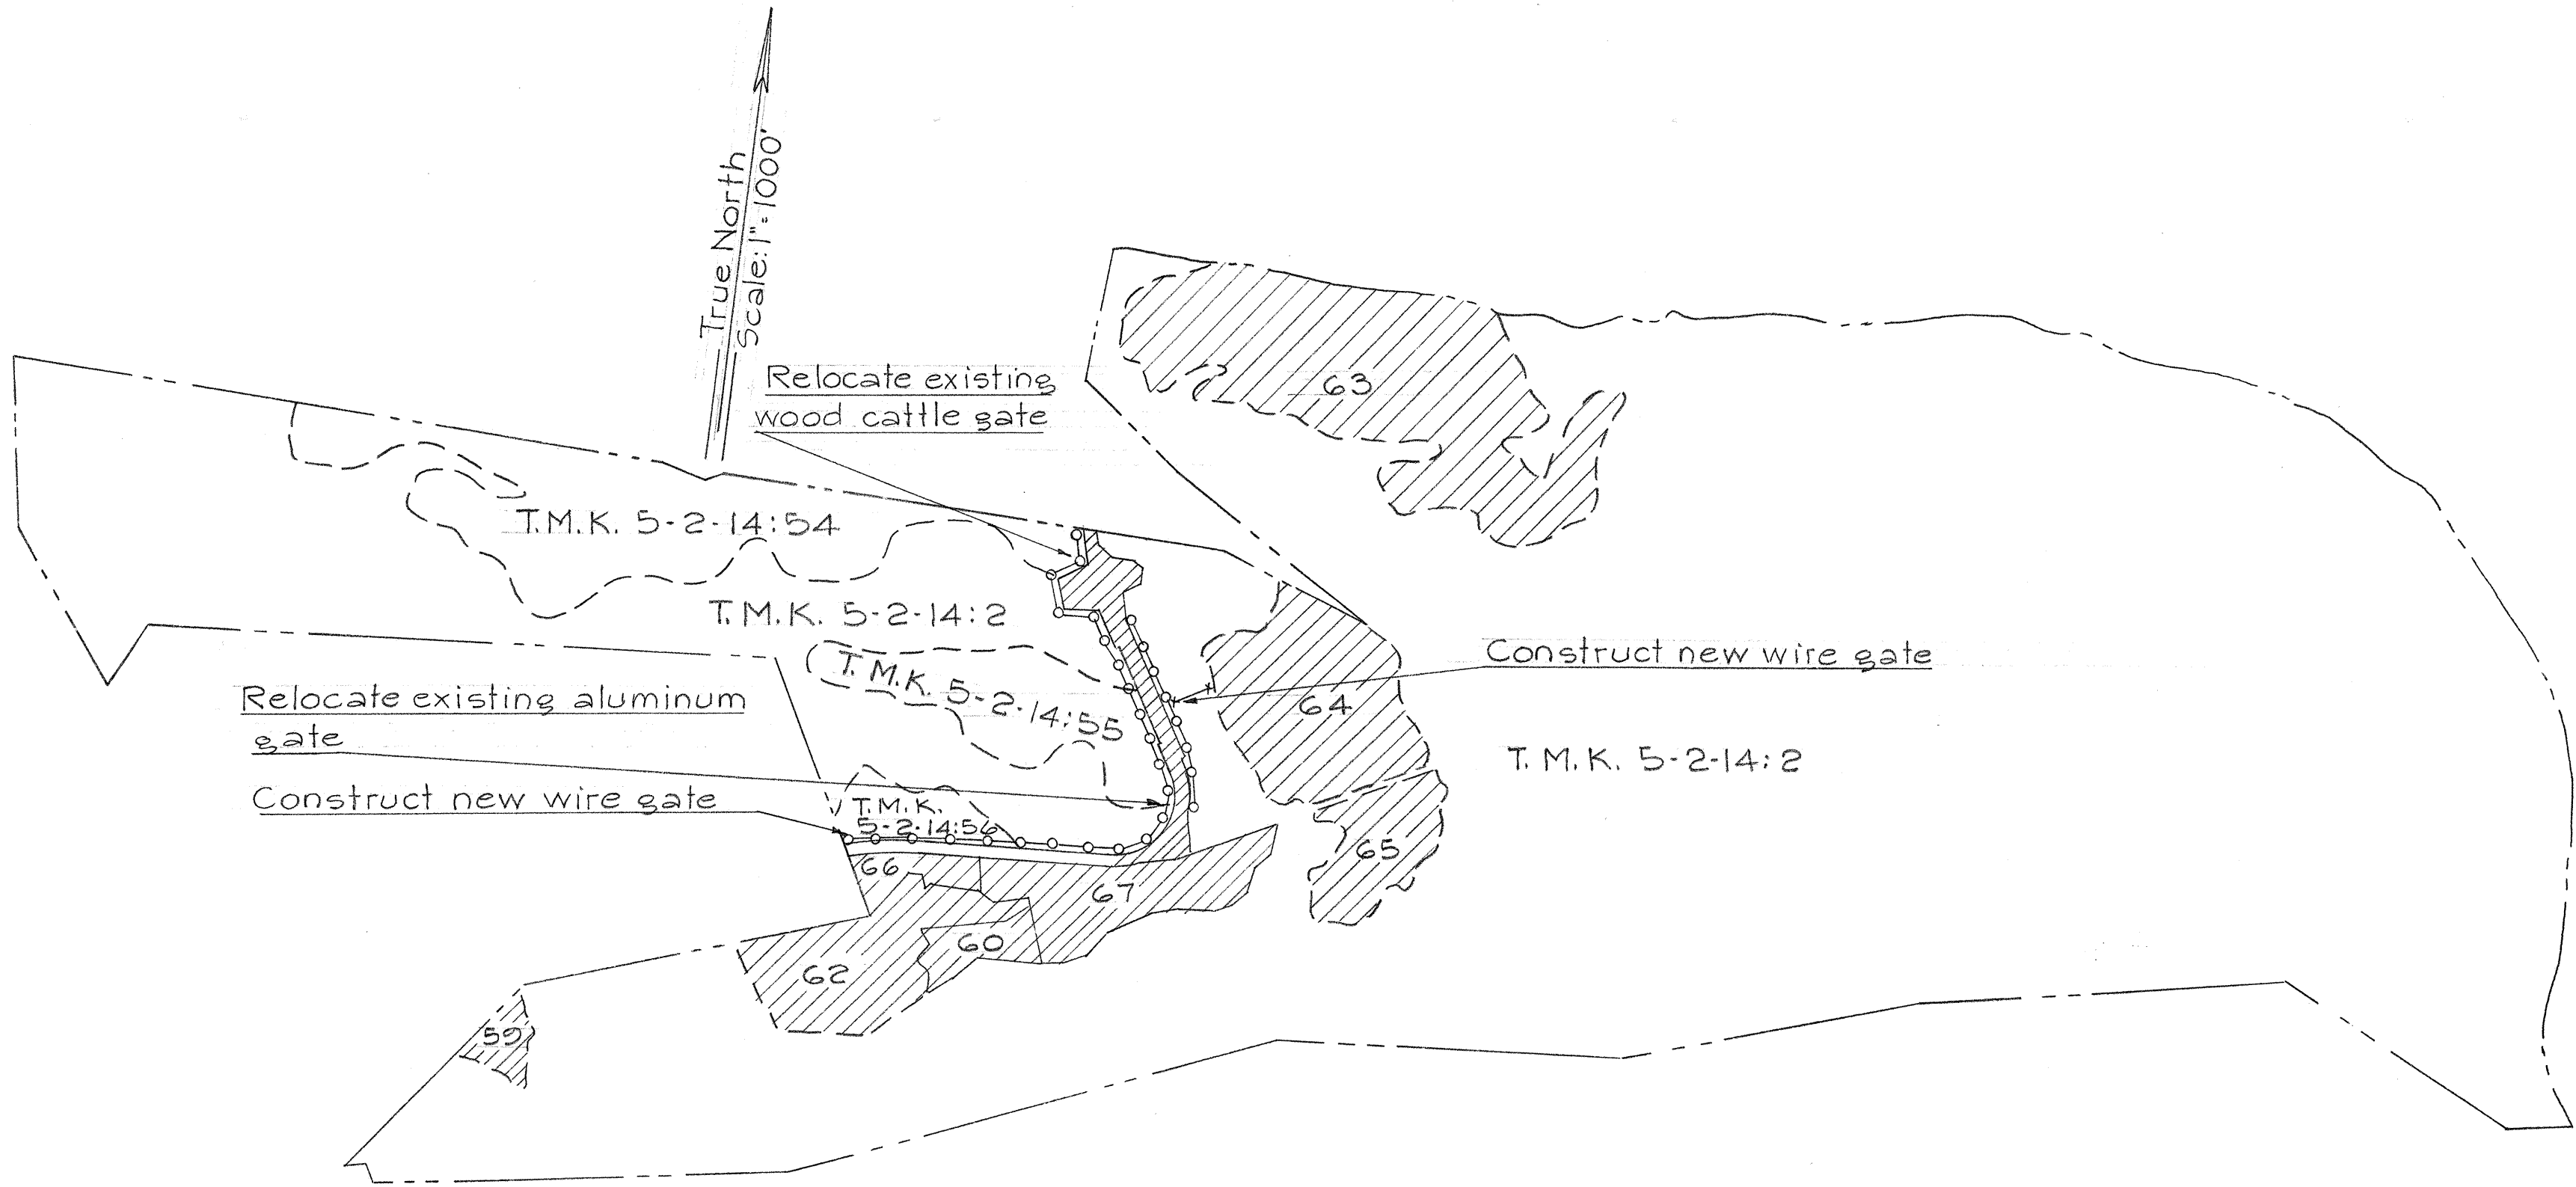


PLOT PLAN
SCALE: 1" = 1000'

Legend:
 Fences to be constructed
 Parcels not affected


Notes:

- T.M.K. 5-2-14:2
1. Construct standard wire fence. 4,050[±] lin. ft.
 2. Construct wire gate. 12 lin. ft.
 3. Relocate existing cattle gate. 1 each
- T.M.K. 5-2-14:54
1. Construct standard wire fence 650[±] lin. ft.
 2. Relocate existing cattle gate 1 each
- T.M.K. 5-2-14:55
1. Construct standard wire fence 650[±] lin. ft.
- T.M.K. 5-2-14:56
1. Construct standard wire fence 1310[±] lin. ft.
 2. Construct wire gate 12 lin. ft.

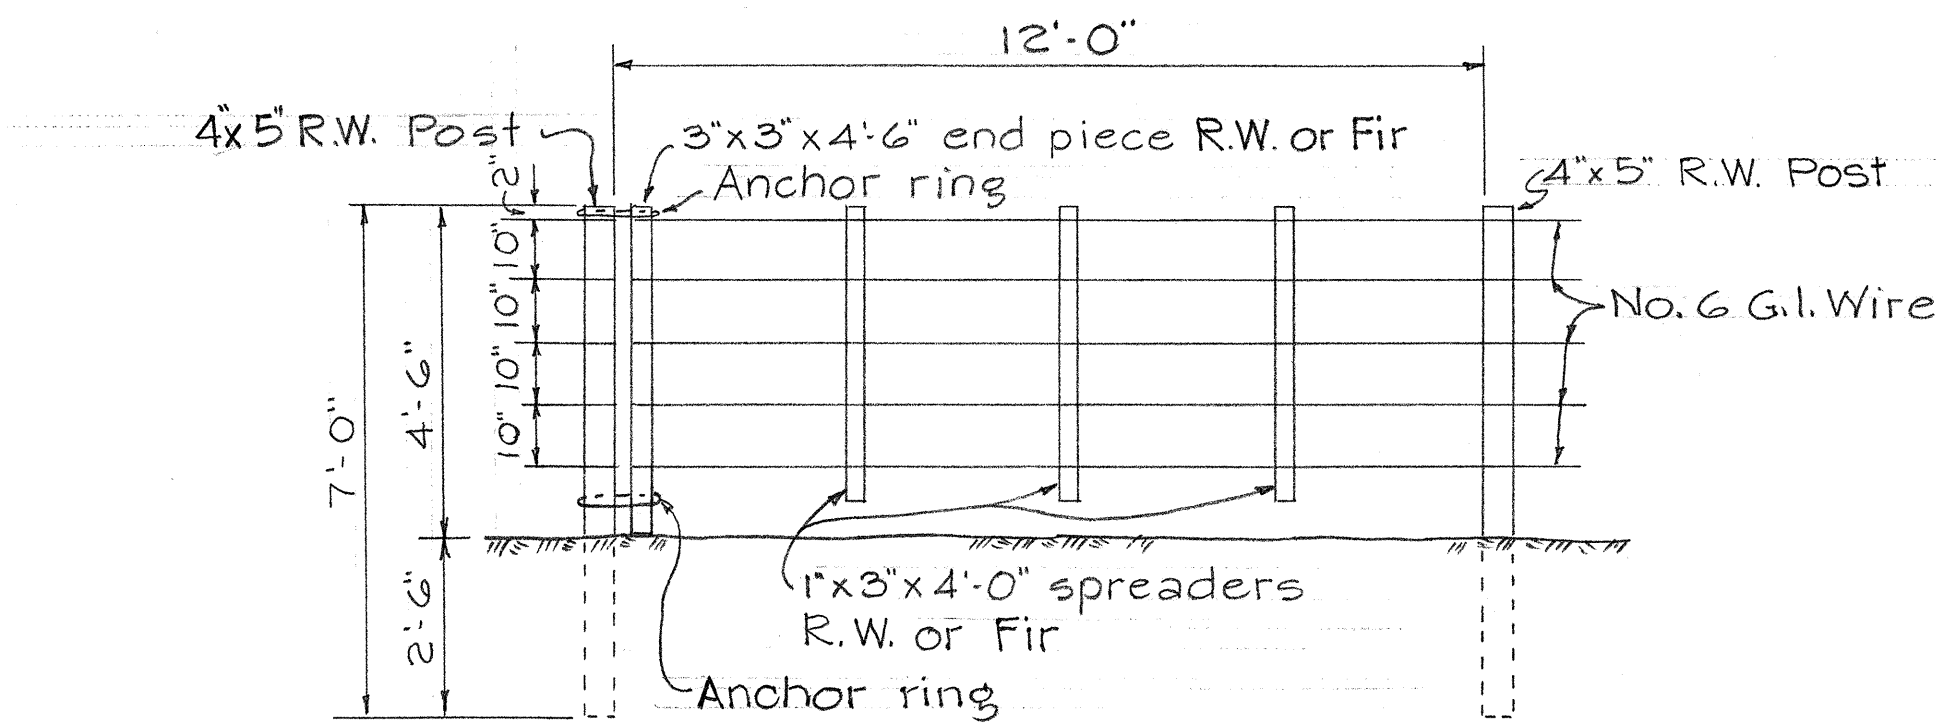


Note:
 Anchor ring shall be fabricated from No. 6 galvanized wire. It shall be double-stranded and loosely stapled to the post. 1
 Lower 3' section of post to be creosoted.

DETAIL OF WIRE GATE
SCALE: 3/8" = 1'-0"

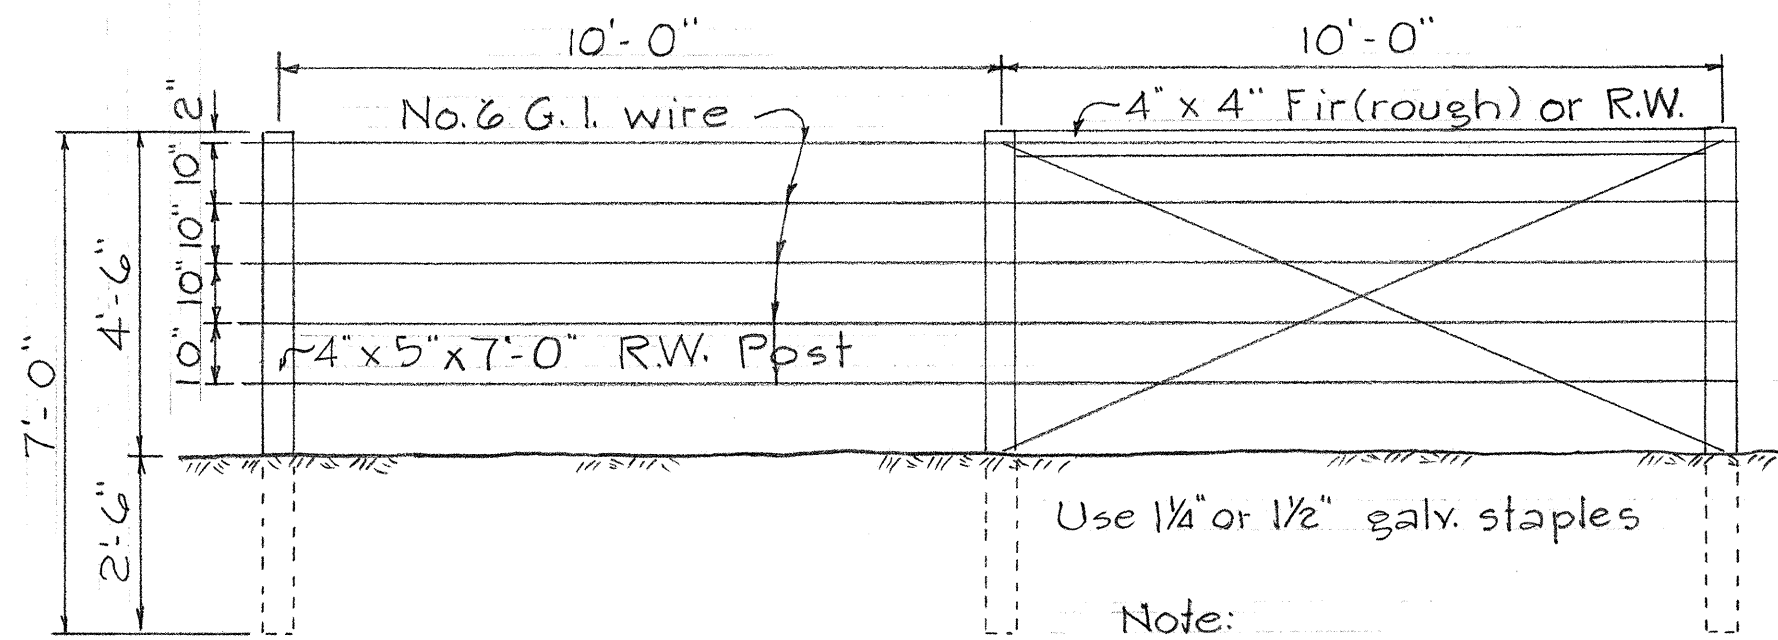

Note:
 Use above detail for end post

DETAIL OF STANDARD WIRE FENCE WITH WOOD POSTS
SCALE: 3/8" = 1'-0"

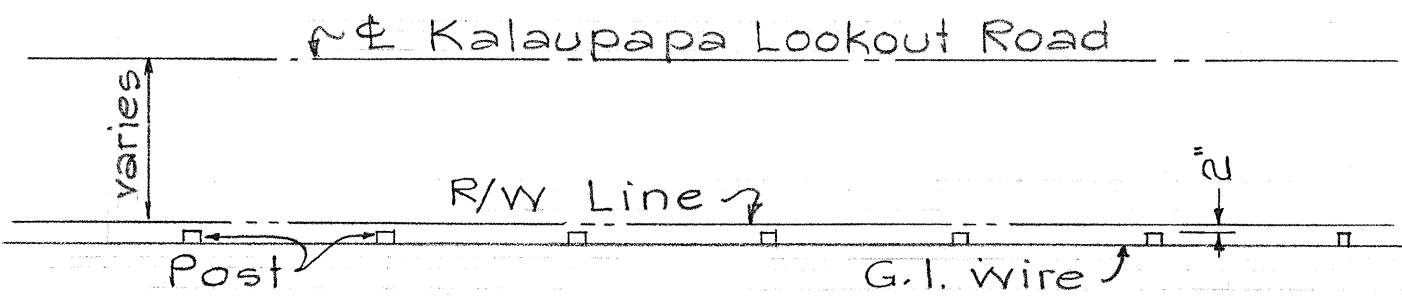

LOCATION OF FENCE
IN RELATION TO R/W
NO SCALE

CONTRACT ITEM Nos. 607.540, 607.700, & 607.710
 REHABILITATION OF LOTS
 TAX MAP KEY Nos. 5-2-14:2:54:55:56
 SCALE AS SHOWN

SHEET NOS. 30 & 31 HAVE BEEN
DELETED FROM THESE PLANS.

STATE OF HAWAII
DEPARTMENT OF TRANSPORTATION
HIGHWAYS DIVISION

R/W ADJUSTMENTS

KALAUPAPA LOOKOUT ROAD
KALAE TO KALAUPAPA LOOKOUT


PROJ. No. 5-0470 (1)

SCALE AS SHOWN FEB 1970


SHEET No. 1 OF 5 SHEETS

DESIGNED BY	DATE
DRAWN BY	
CHECKED BY	
NOTED BY	
ORIGINAL	
PLAN	
NOTE BOOK	
QUANTITIES BY	
CHECKED BY	

FED. ROAD DIST. NO.	STATE	FED. AID PROJ. NO.	FISCAL YEAR	SHEET NO.	TOTAL SHEETS
HAWAII	HAW.	5-0470(1) 5-0470(2)	1970	33	80

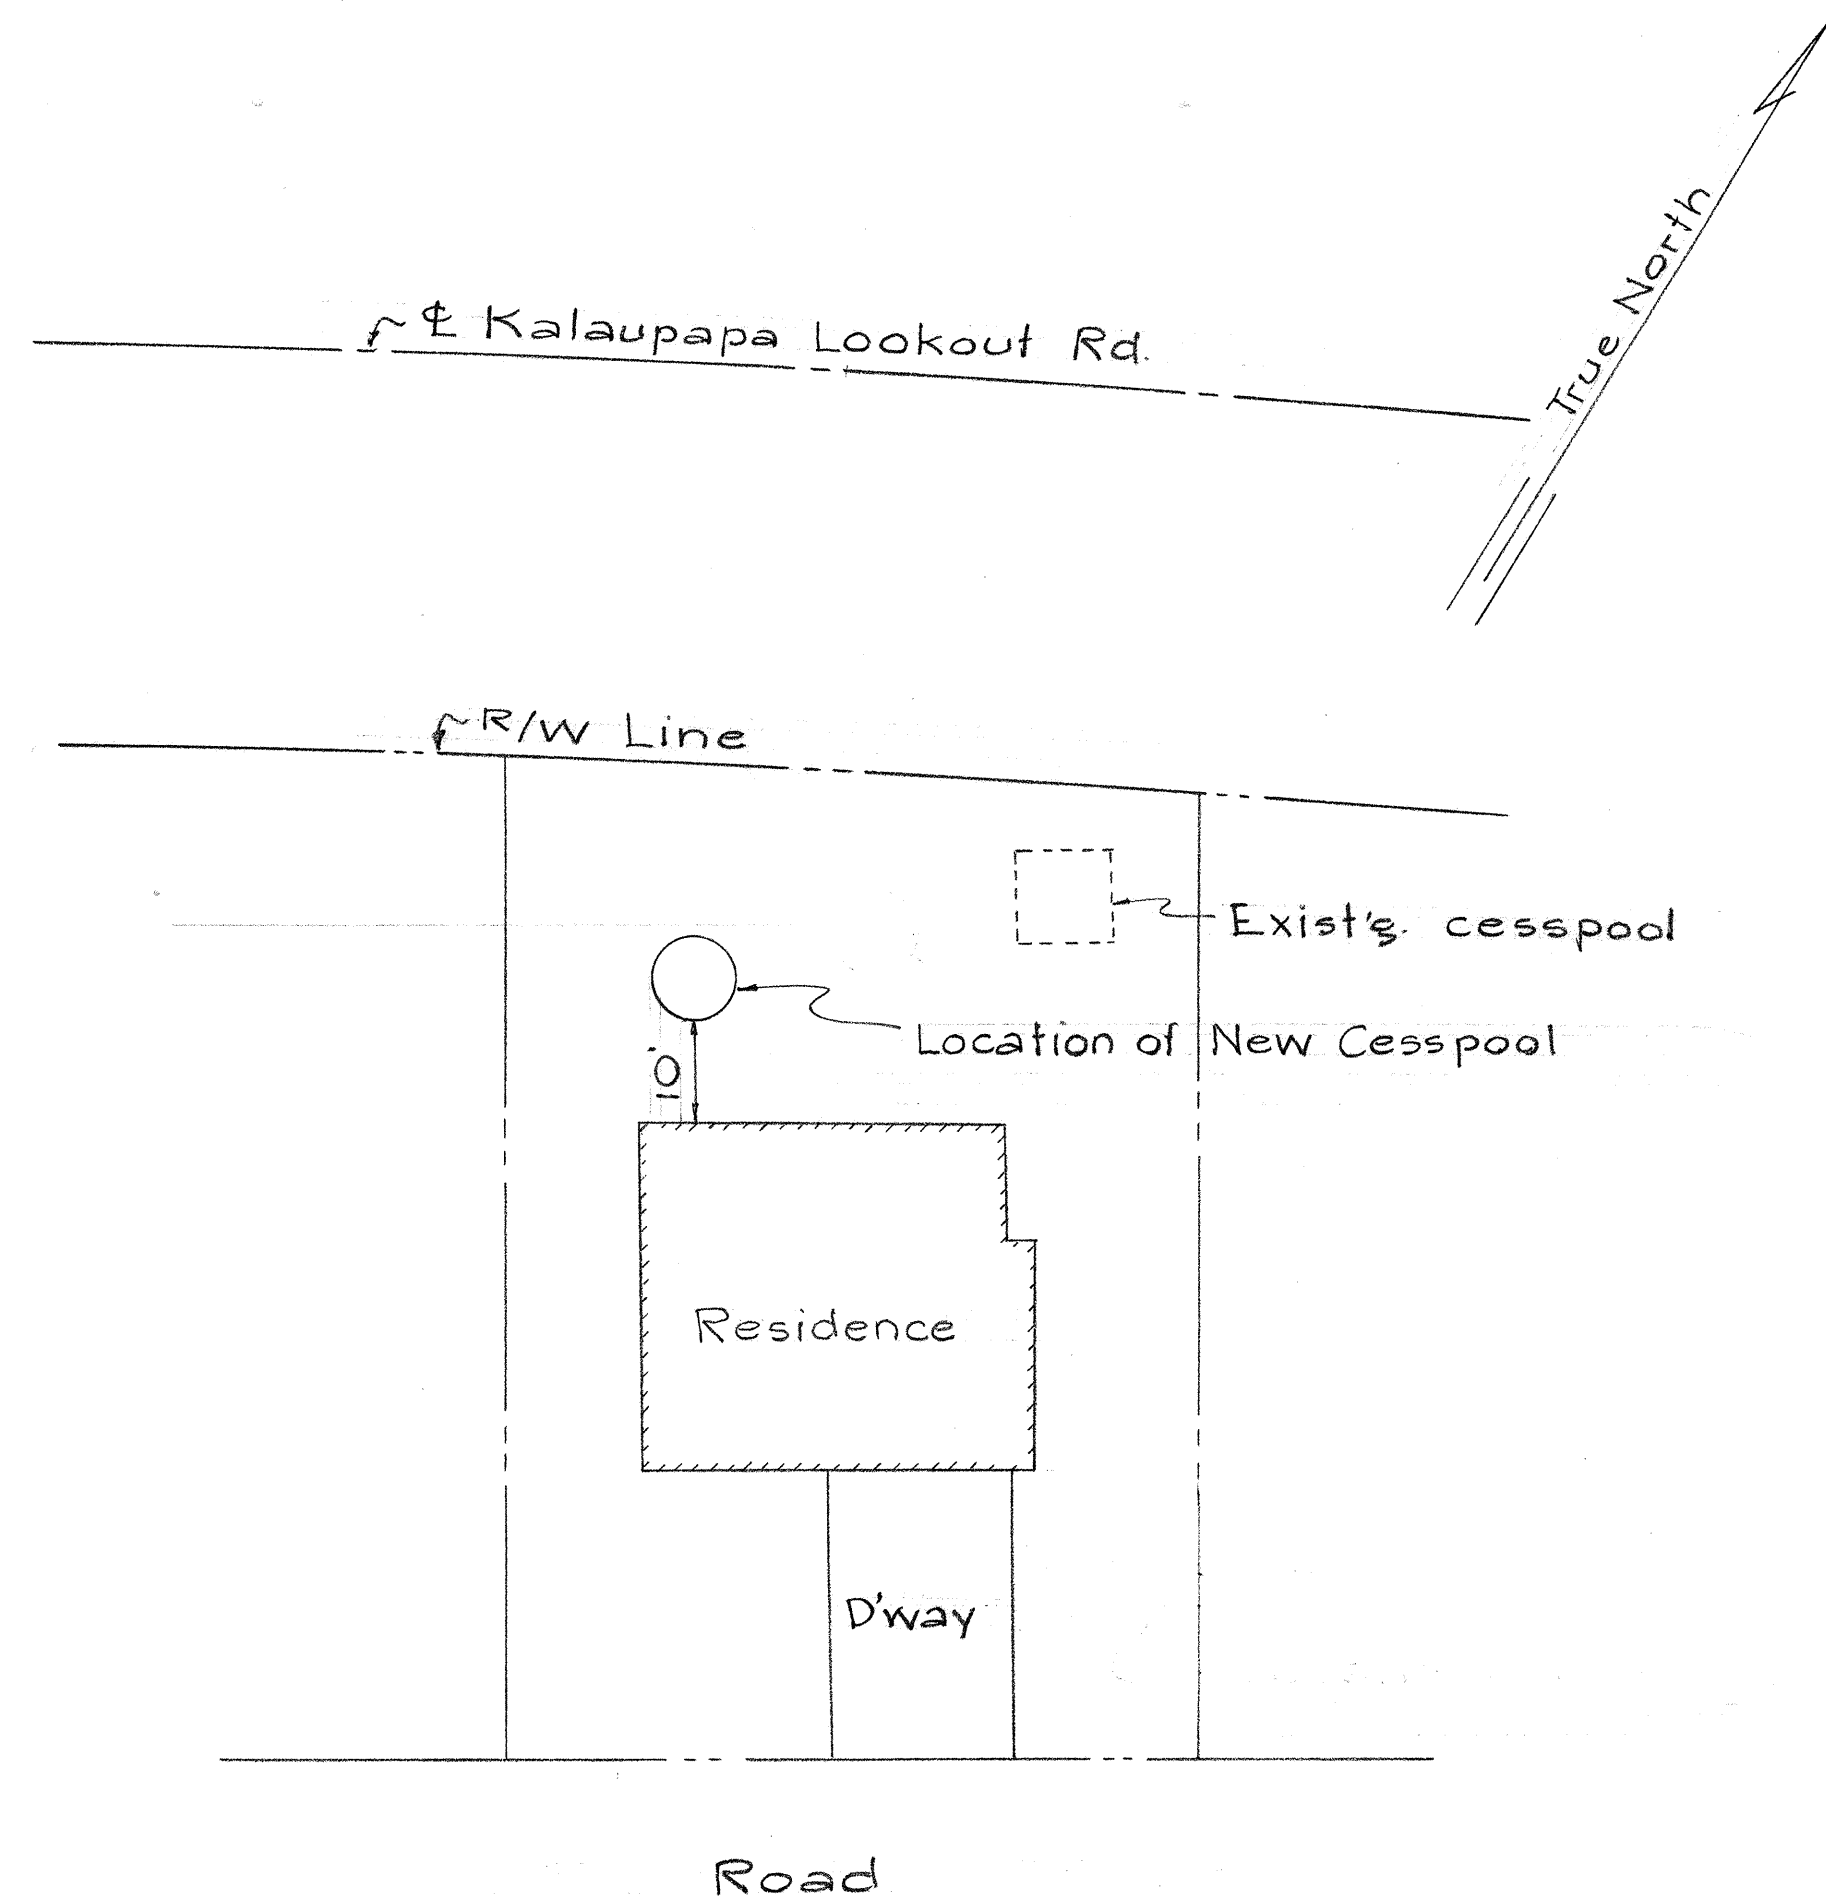


PLOT PLAN
Scale: 1" = 20'

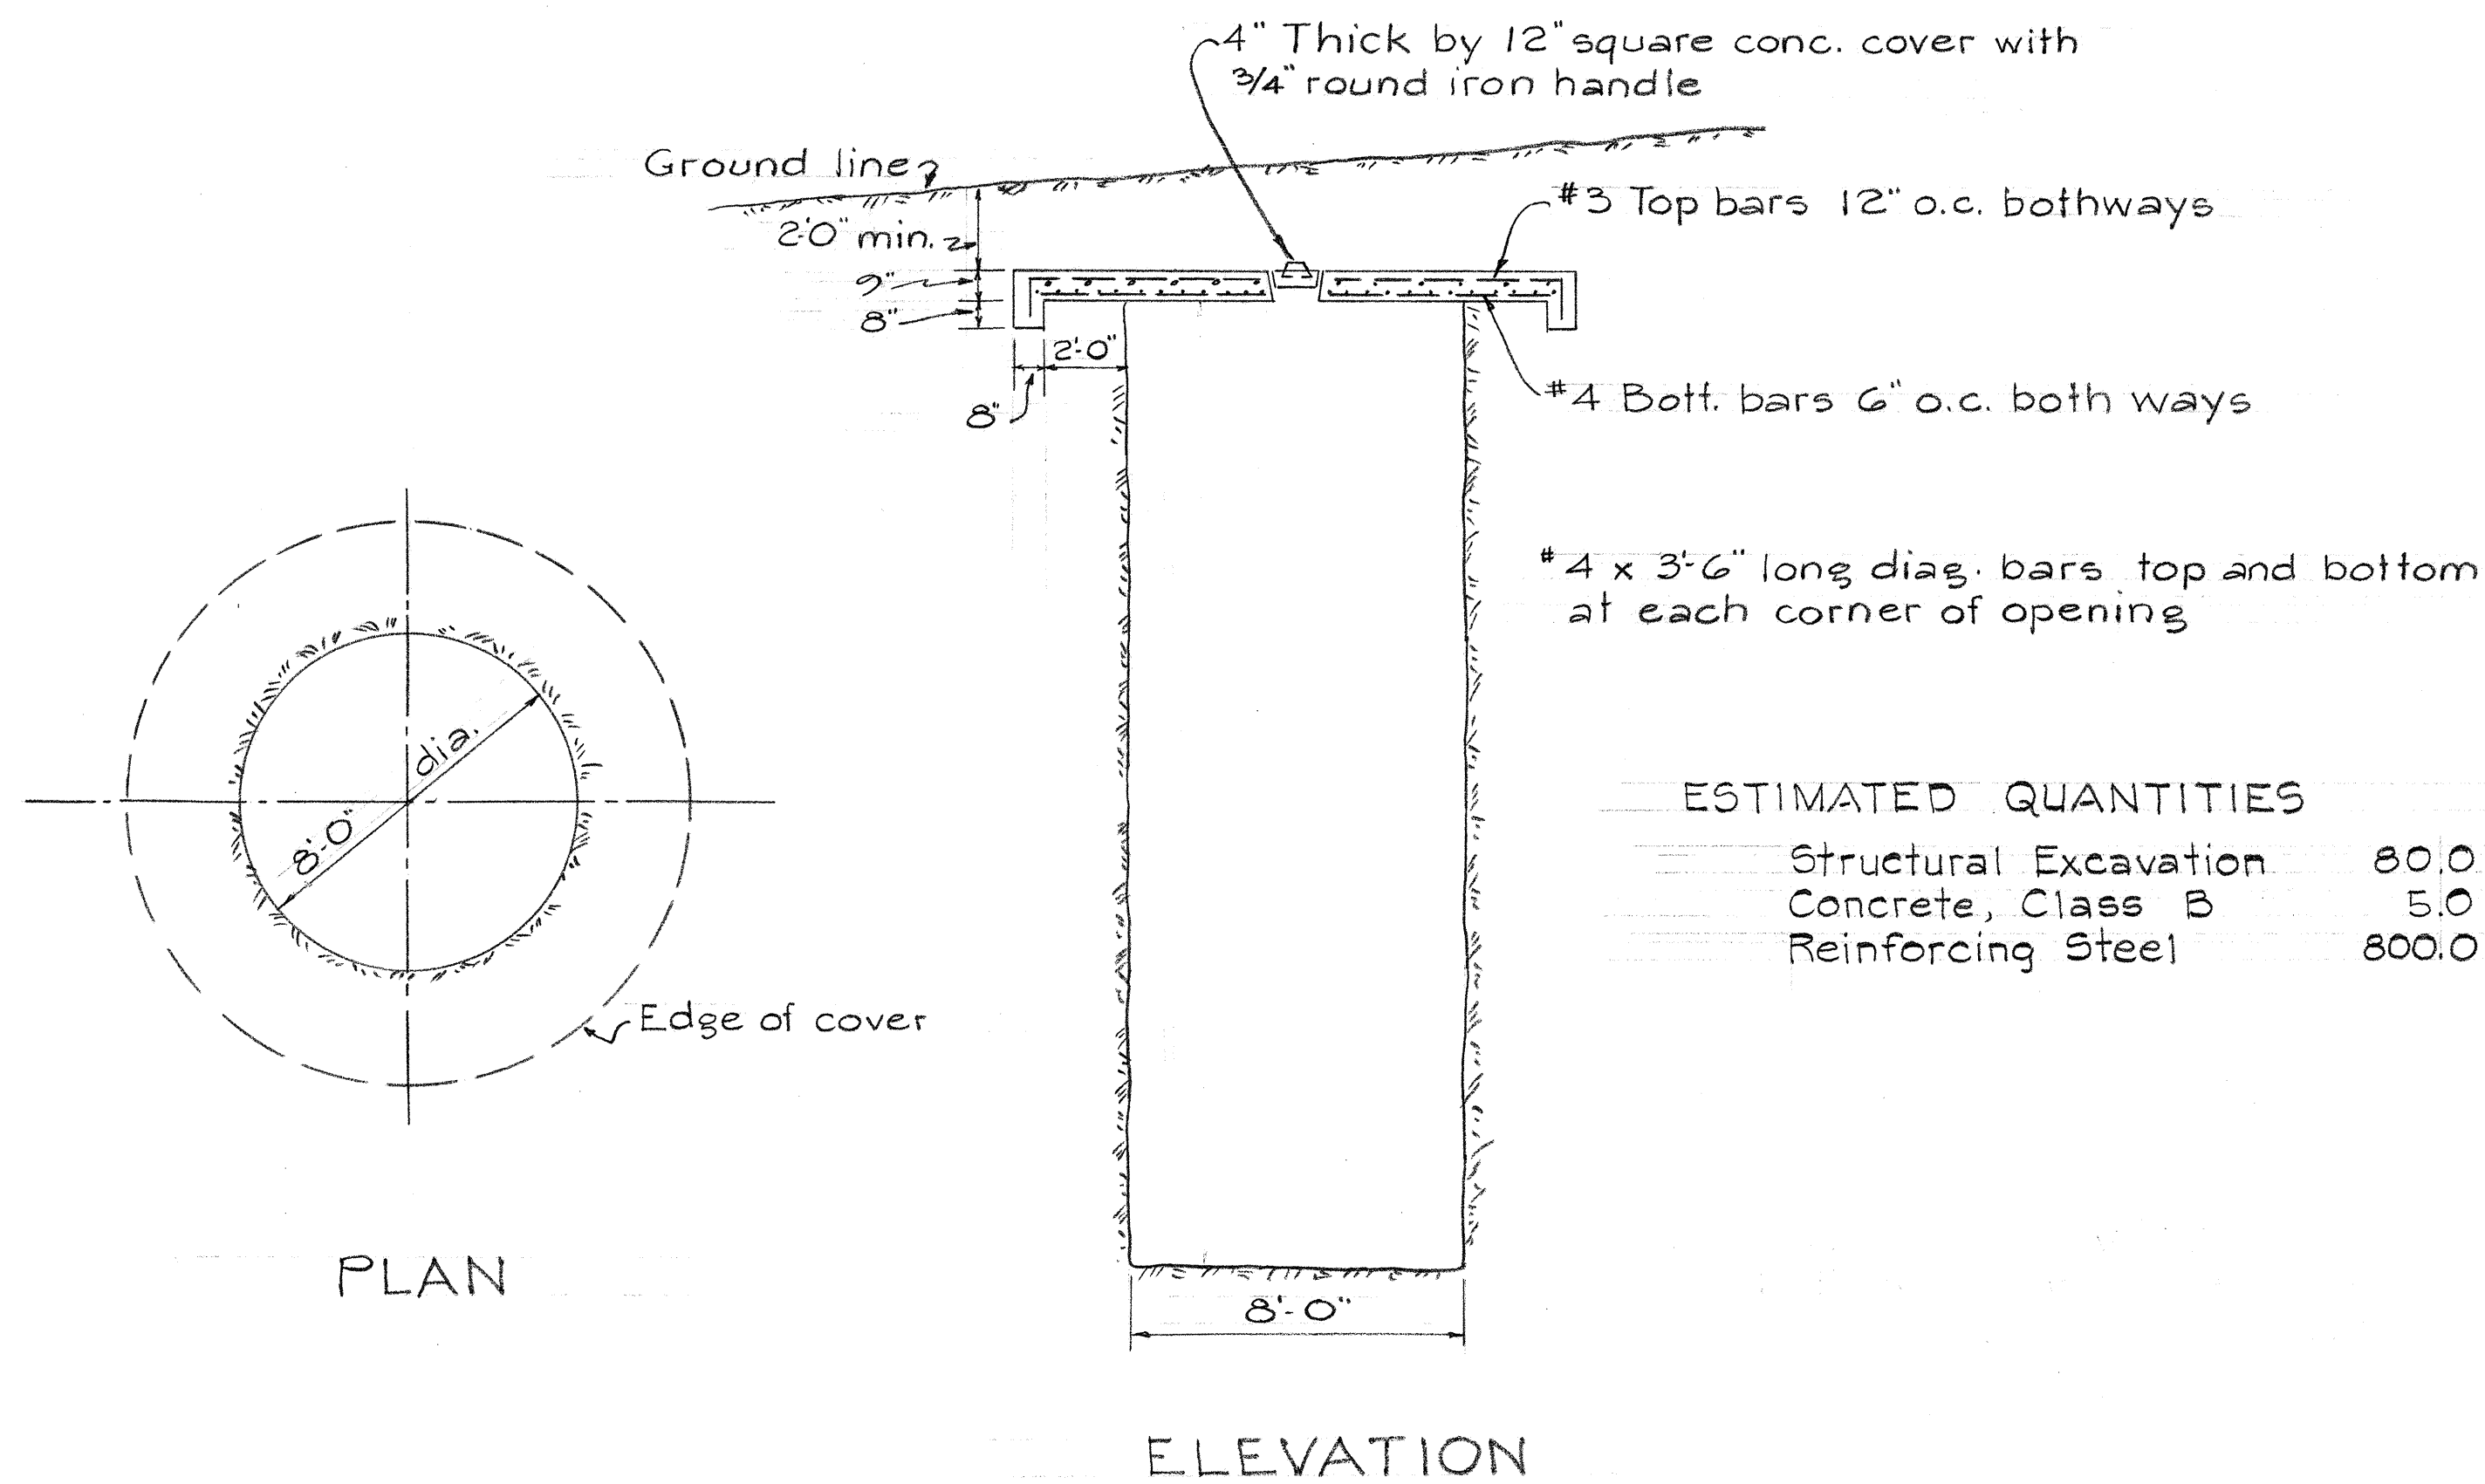

ESTIMATED QUANTITIES	
Structural Excavation	80.0 c.y.
Concrete, Class B	5.0 c.y.
Reinforcing Steel	800.0 Lbs.

CESSPOOL DETAIL
Scale: 1/4" = 1'-0"

- General Notes:
- Cesspool to be constructed in accordance with Board of Health Regulations
 - No cover shall be placed over cesspool until Depth, Diameter, and/or other dimensions have been inspected and approved.
 - Concrete shall be Class B Concrete.
 - Existing cesspool will not be demolished until the new cesspool are constructed and lines connected
 - Installation of sewer line to new cesspool will not be measured and paid for separately but shall be considered as incidental to the various contract pay items of work, and no additional payment will be made therefor.
 - Backfilling of existing cesspool shall be considered as incidental to the various pay items of work, and no additional payment will be made therefor.
 - Exact location of cesspool to be determined in field by Engineer.

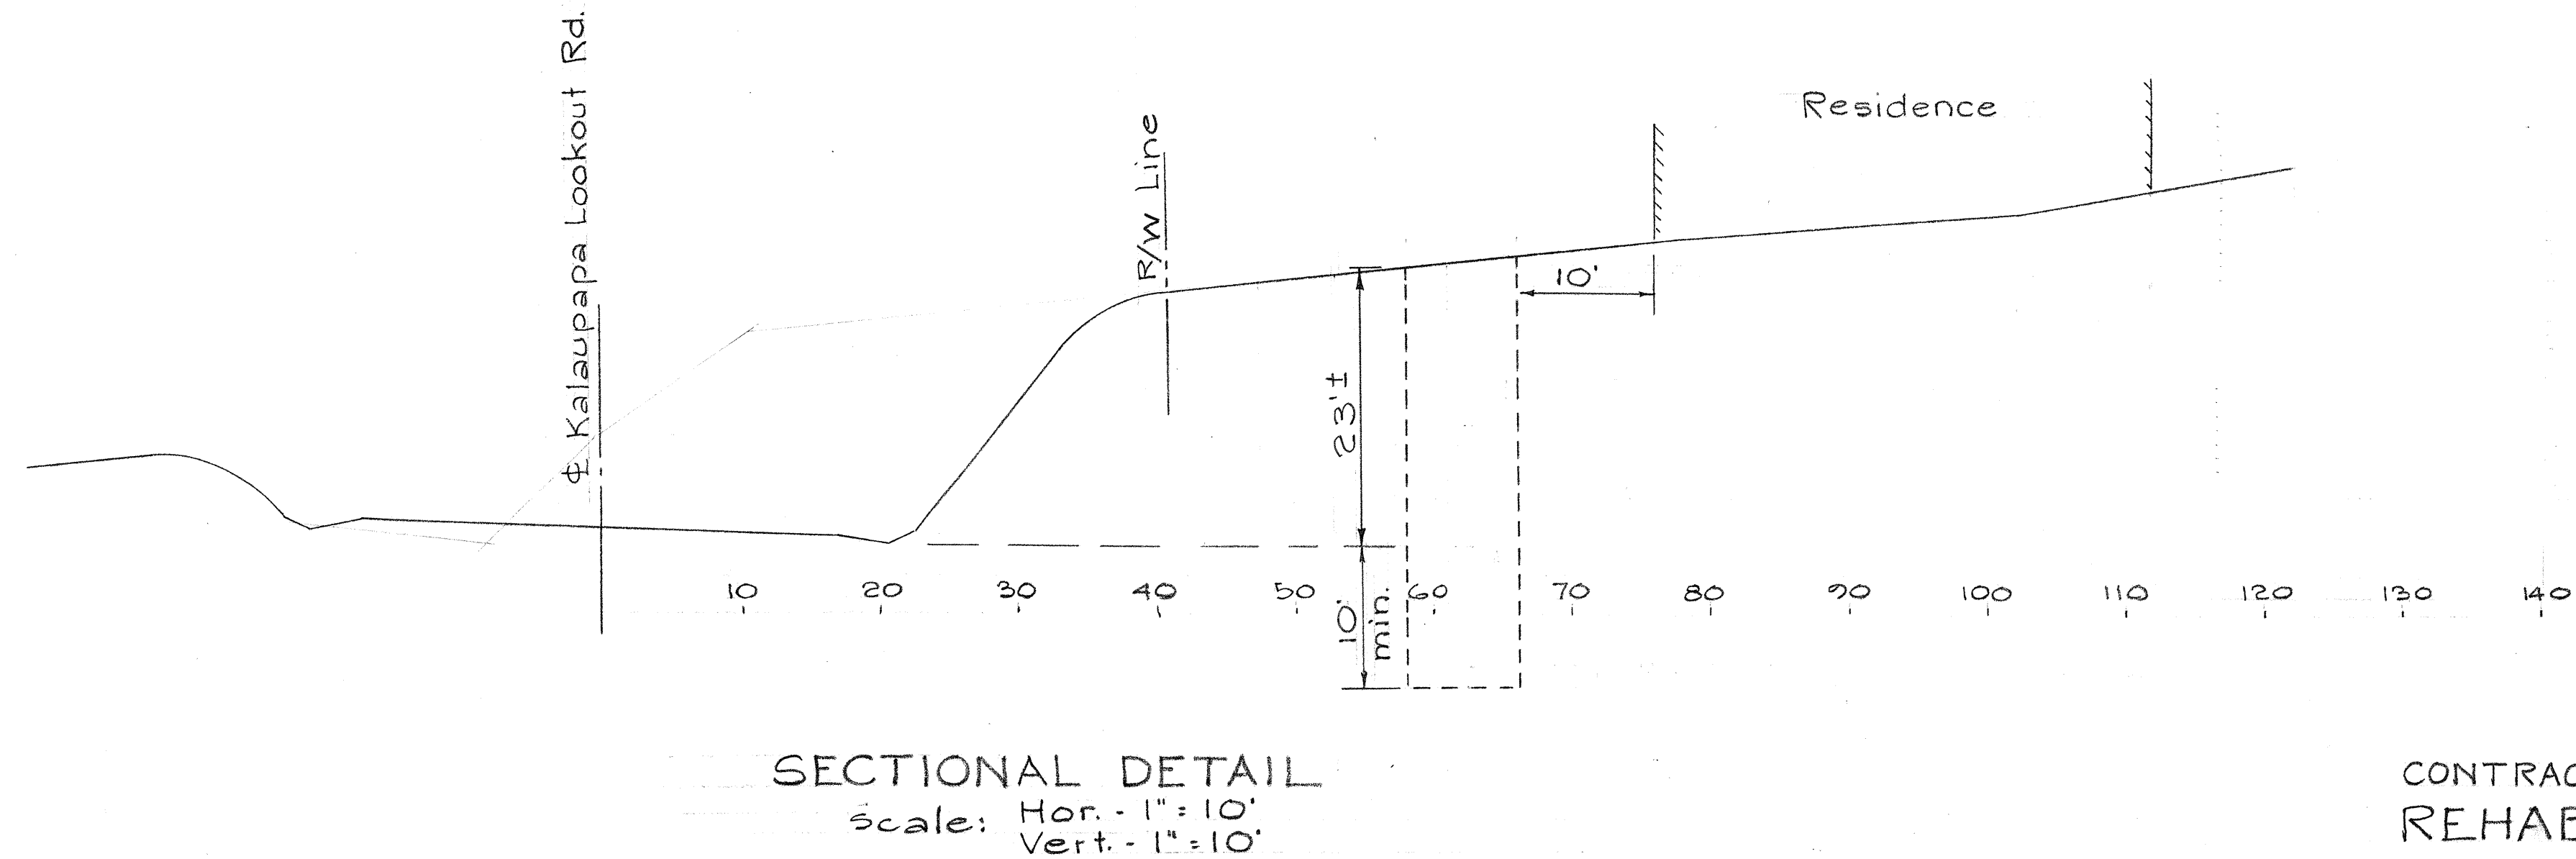

SECTIONAL DETAIL
Scale: Hor. - 1" = 10'
Vert. - 1" = 10'






CONTRACT ITEM Nos 206.01, 503.201, 602.101
REHABILITATION OF LOT
TAX MAP KEY 5-2-18:9

STATE OF HAWAII
DEPARTMENT OF TRANSPORTATION
HIGHWAYS DIVISION






R/W ADJUSTMENT
KALAUPAPA LOOKOUT RD.
KALAE TO KALAUPAPA LOOKOUT
PROJ. No. S-0470 (1)
SCALE AS NOTED FEB. 1970
SHEET No. 2 OF 5 SHEETS

SURVEY PLOTTED BY	DATE
DRAWN BY	
DESIGNED BY	
CHECKED BY	
NOTE BOOK	
No.	

FED. ROAD DIST. NO.	STATE	FED. AID PROJ. NO.	FISCAL YEAR	SHEET NO.	TOTAL SHEETS
HAWAII	HAW.	5-0470(1) 5-0470(2)	1970	35	80

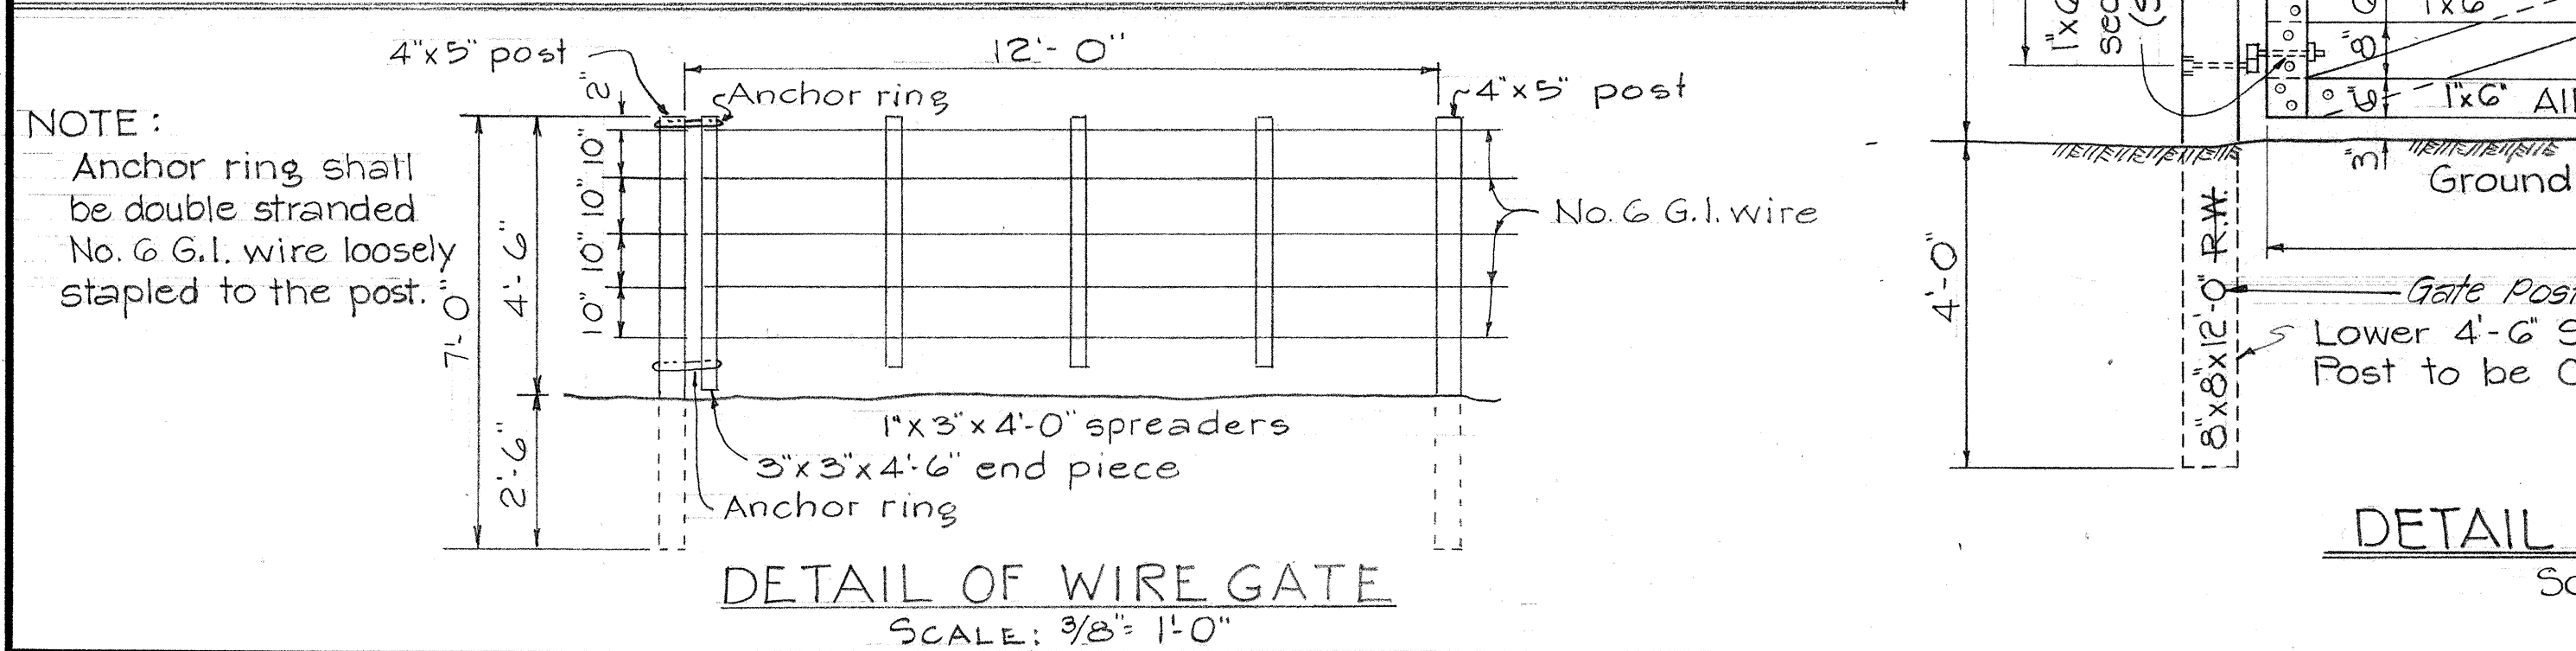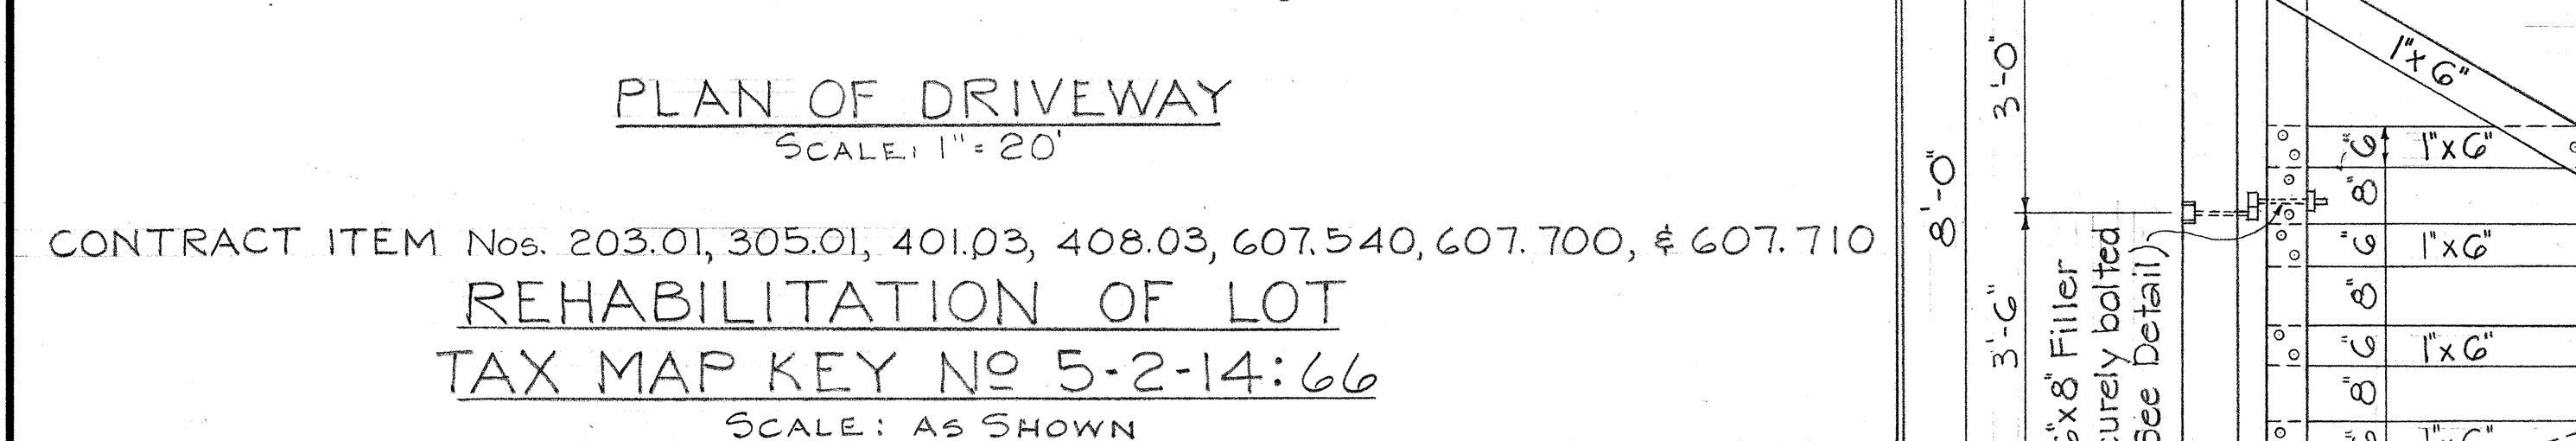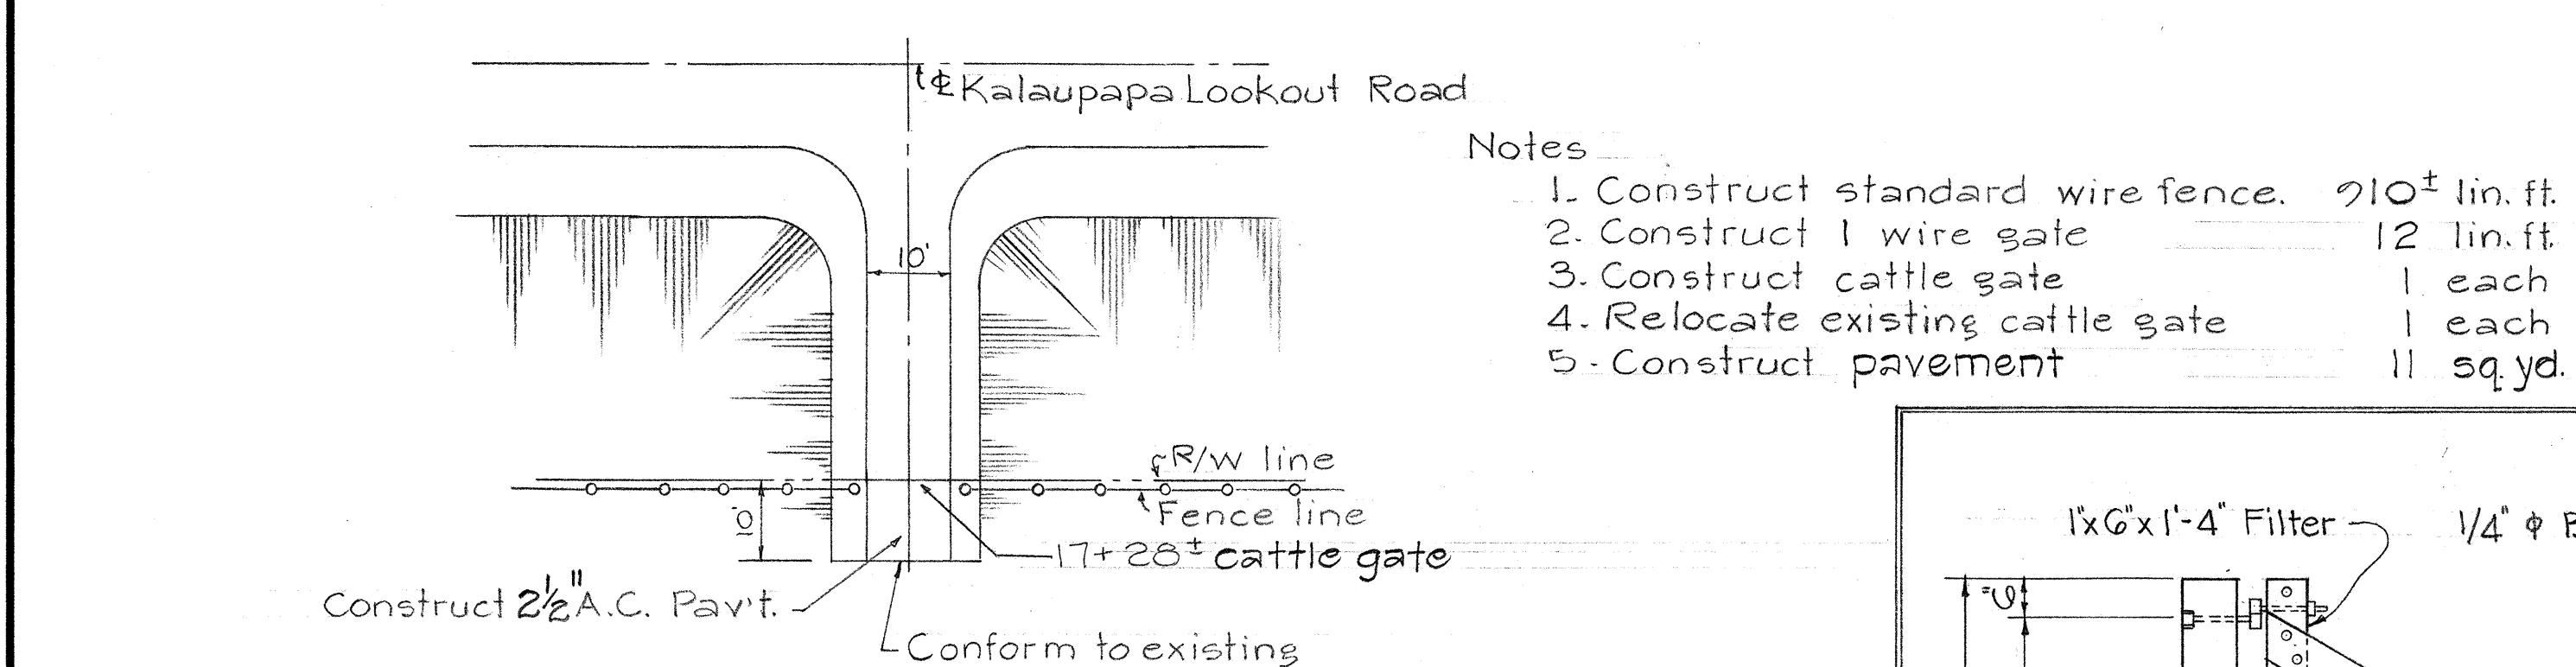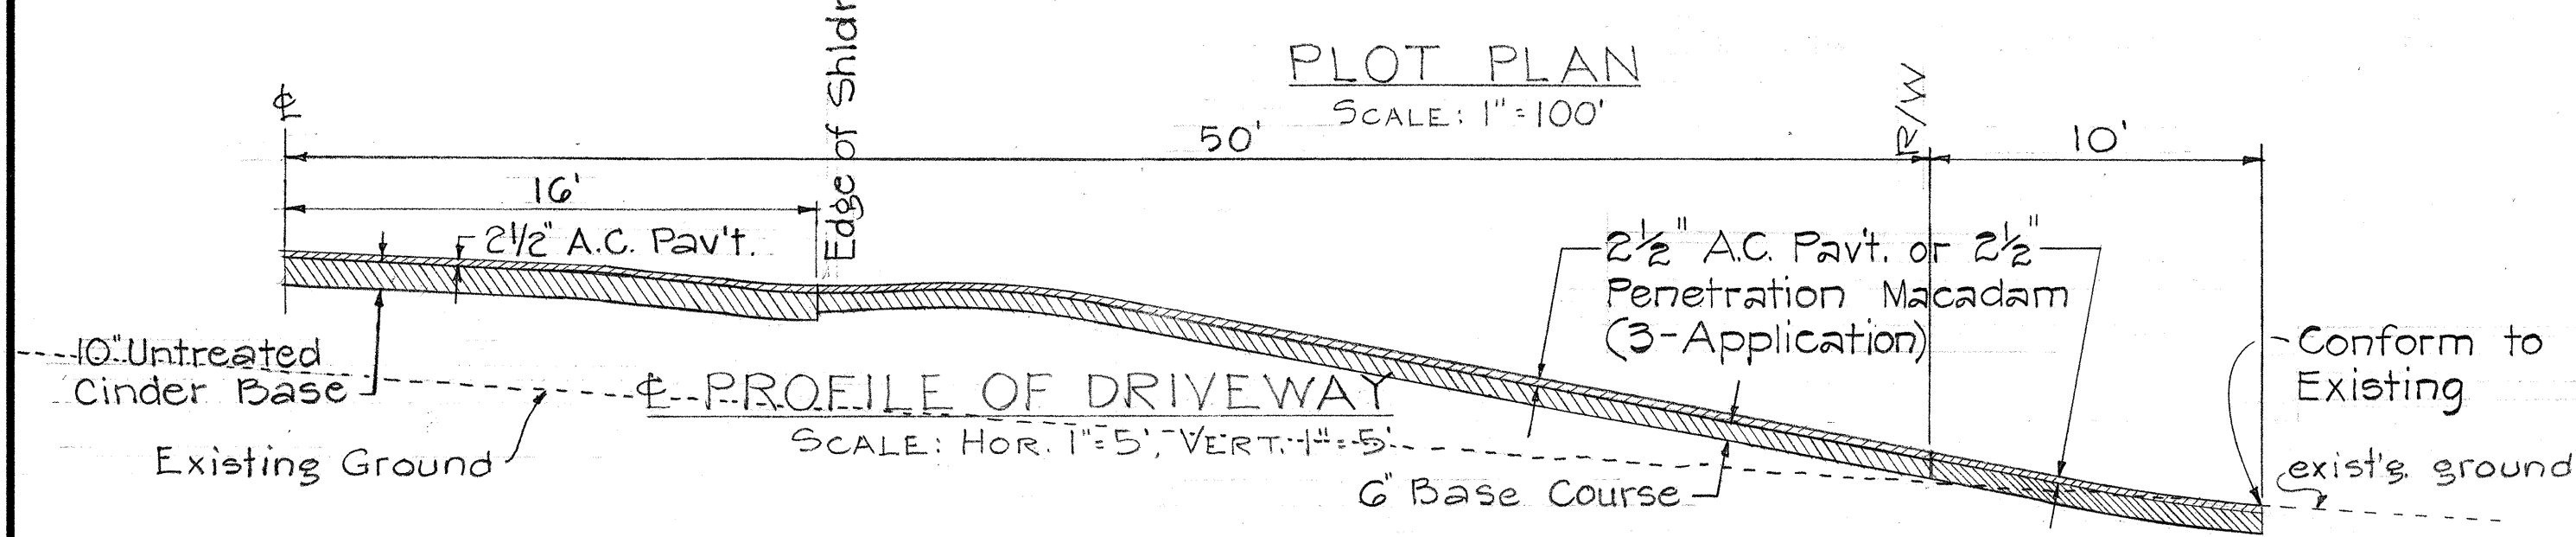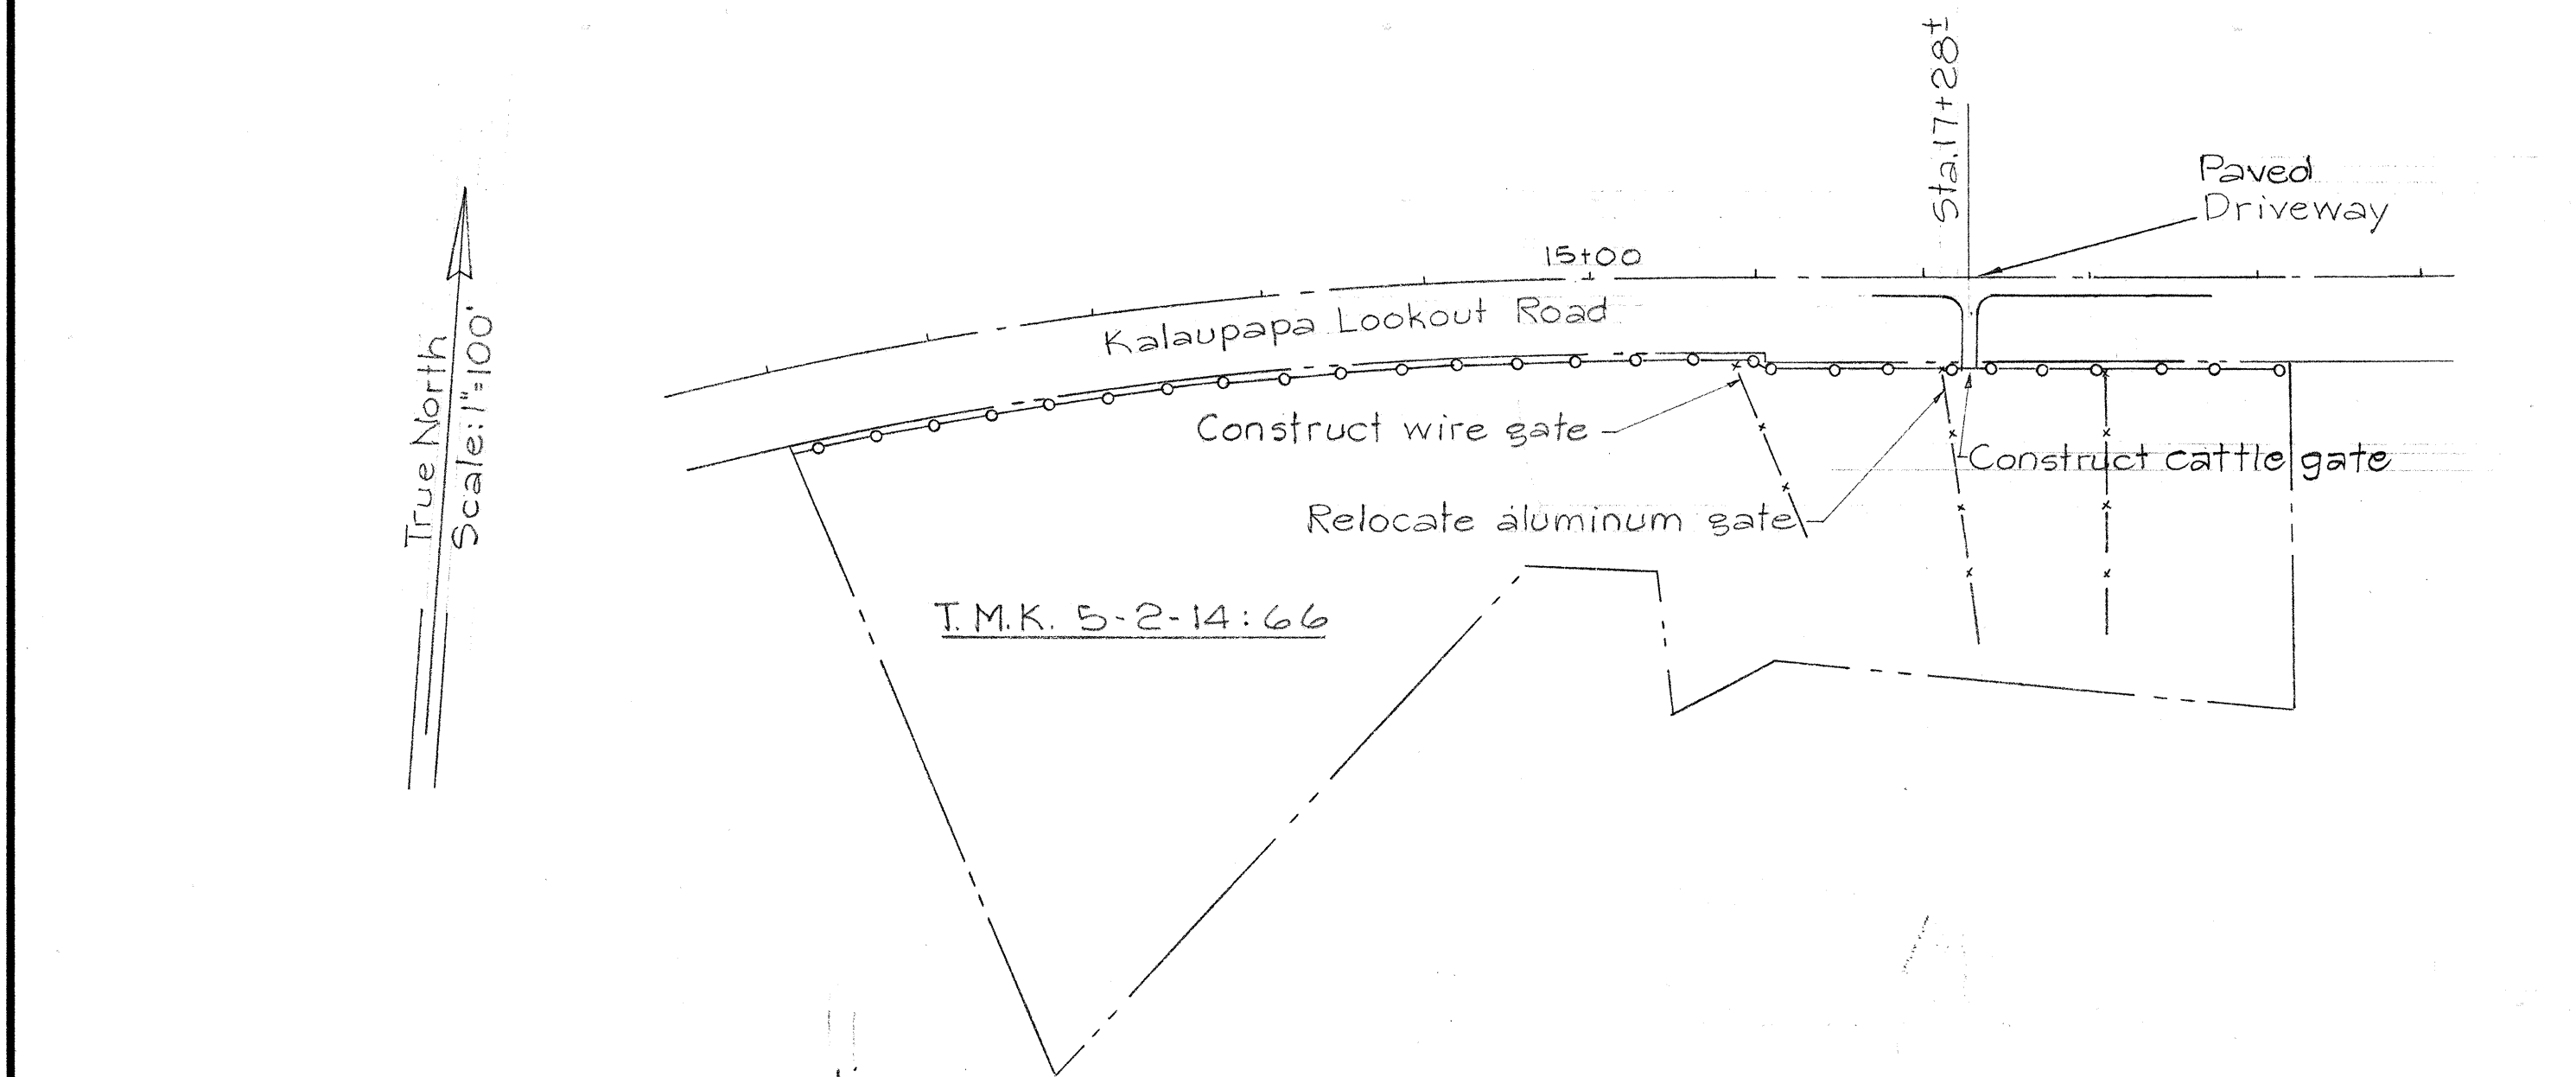


DETAIL OF WIRE GATE
SCALE: 3/8" = 1'-0"

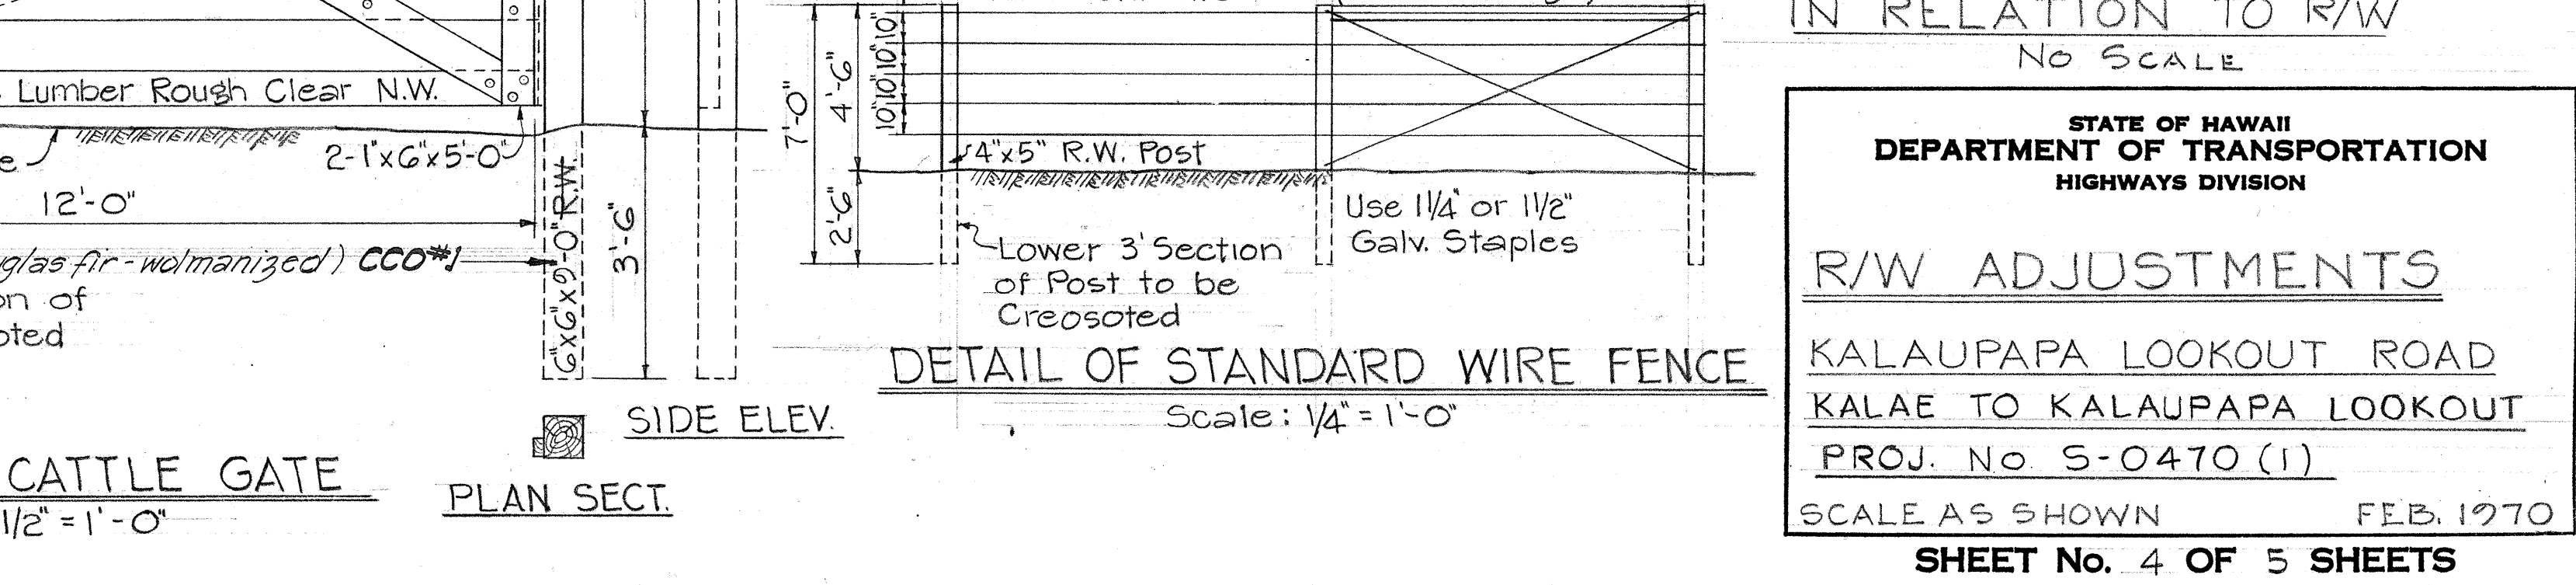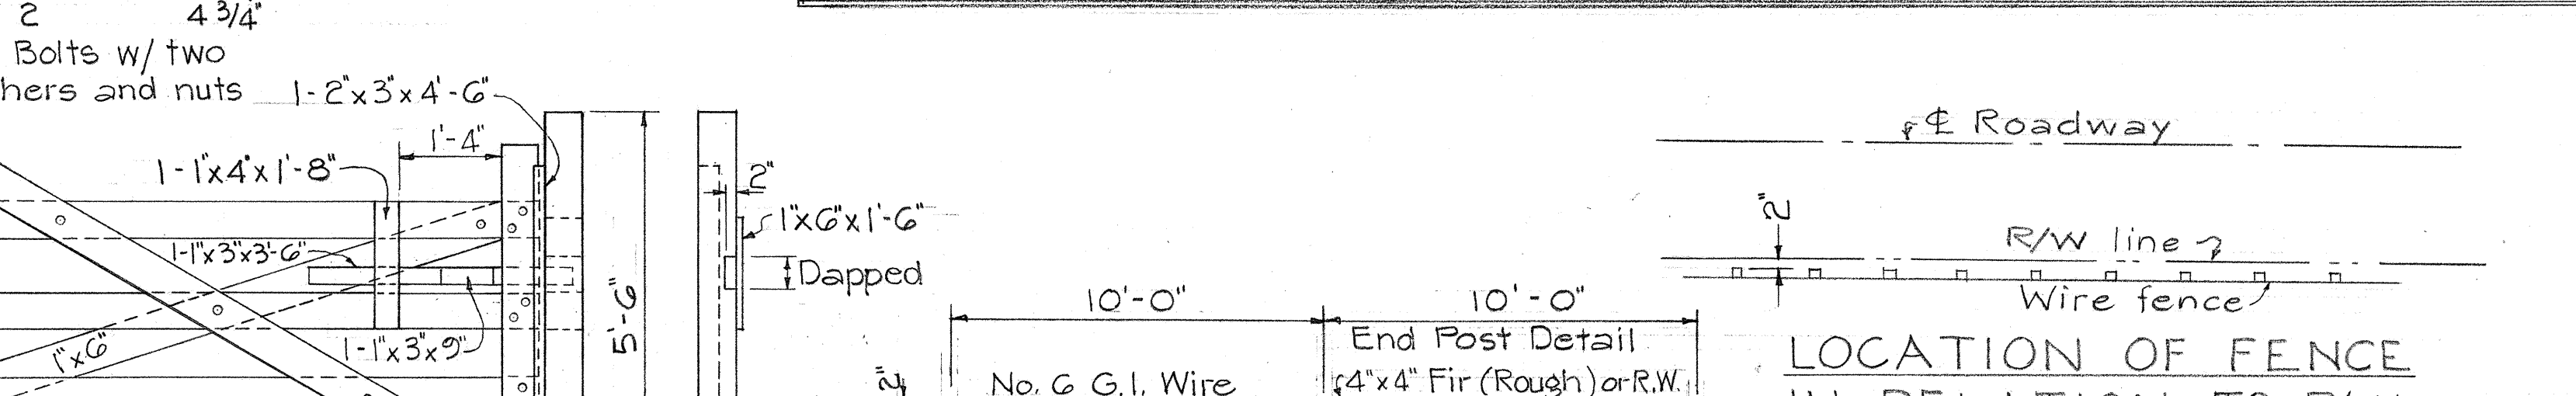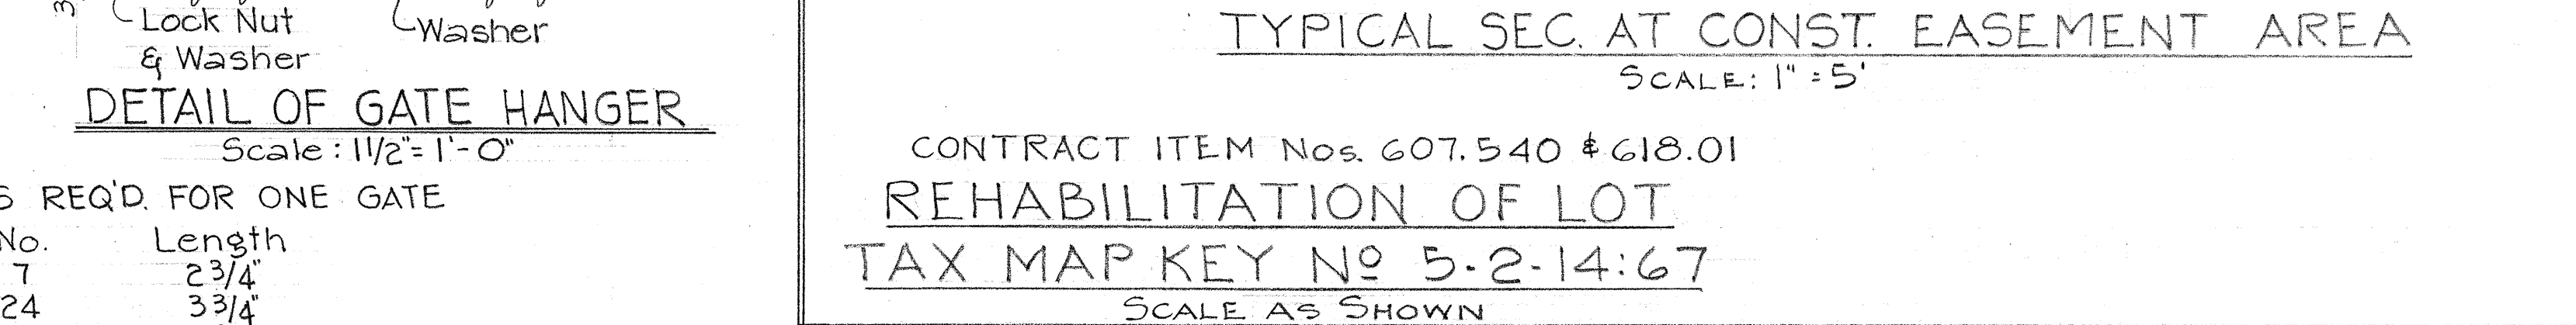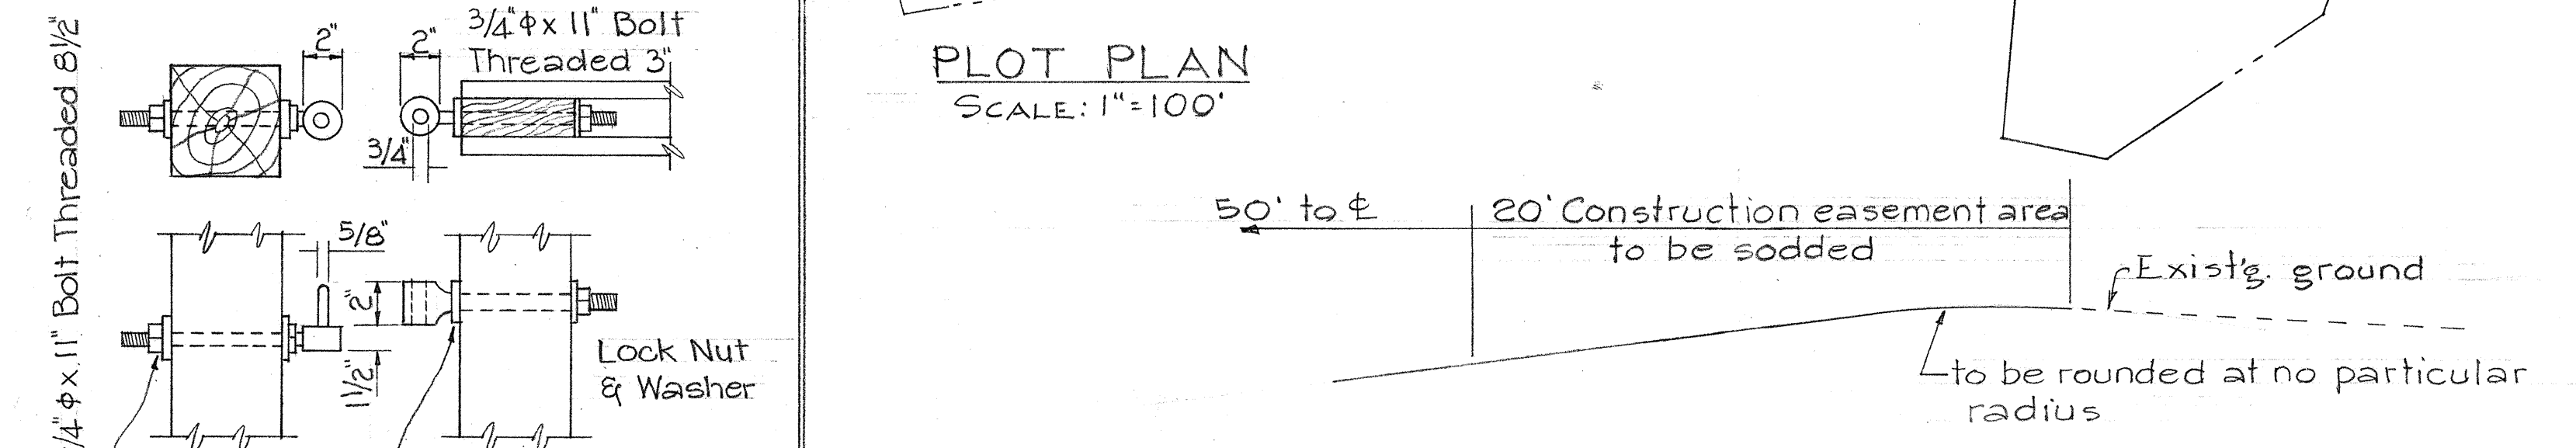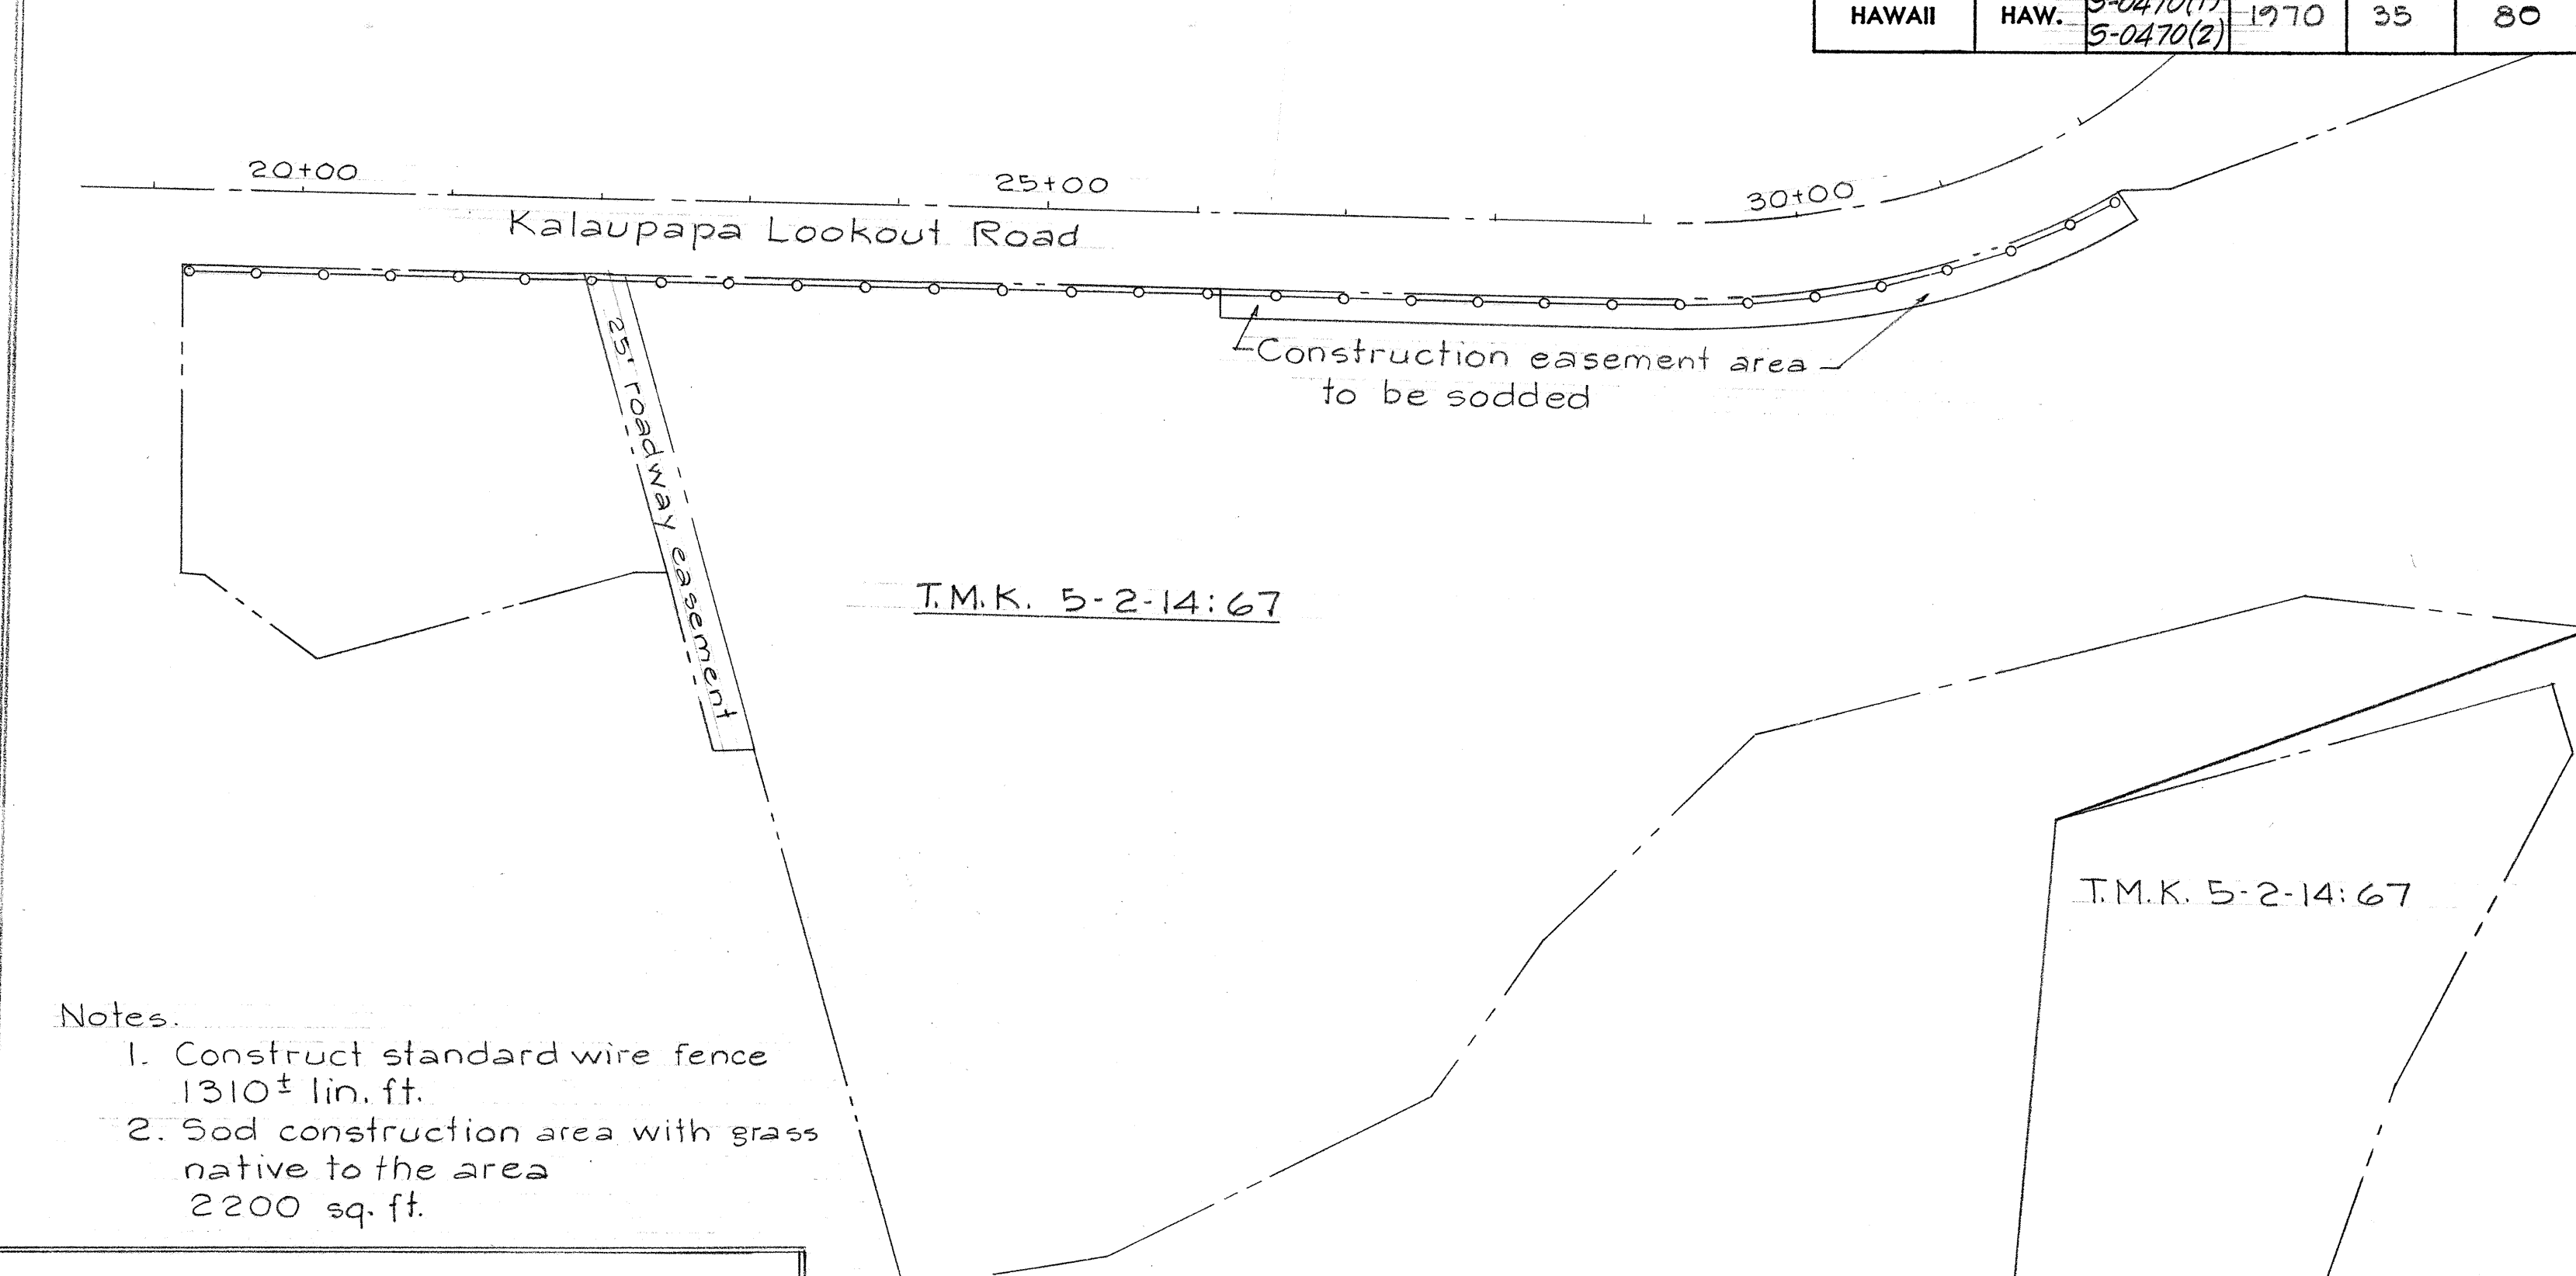

DETAIL OF STANDARD WIRE FENCE
Scale: 1/4" = 1'-0"


DATE	
SURVEY PLOTTED BY	
ORIGINAL PLAN	
DESIGNED BY	
NOTE BOOK	
QUANTITIES BY	
CHECKED BY	
No.	

FED. ROAD DIST. NO.	STATE	FED. AID PROJ. NO.	FISCAL YEAR	SHEET NO.	TOTAL SHEETS
HAWAII	HAW.	5-0470(1) 5-0470(2)	1970	36	80

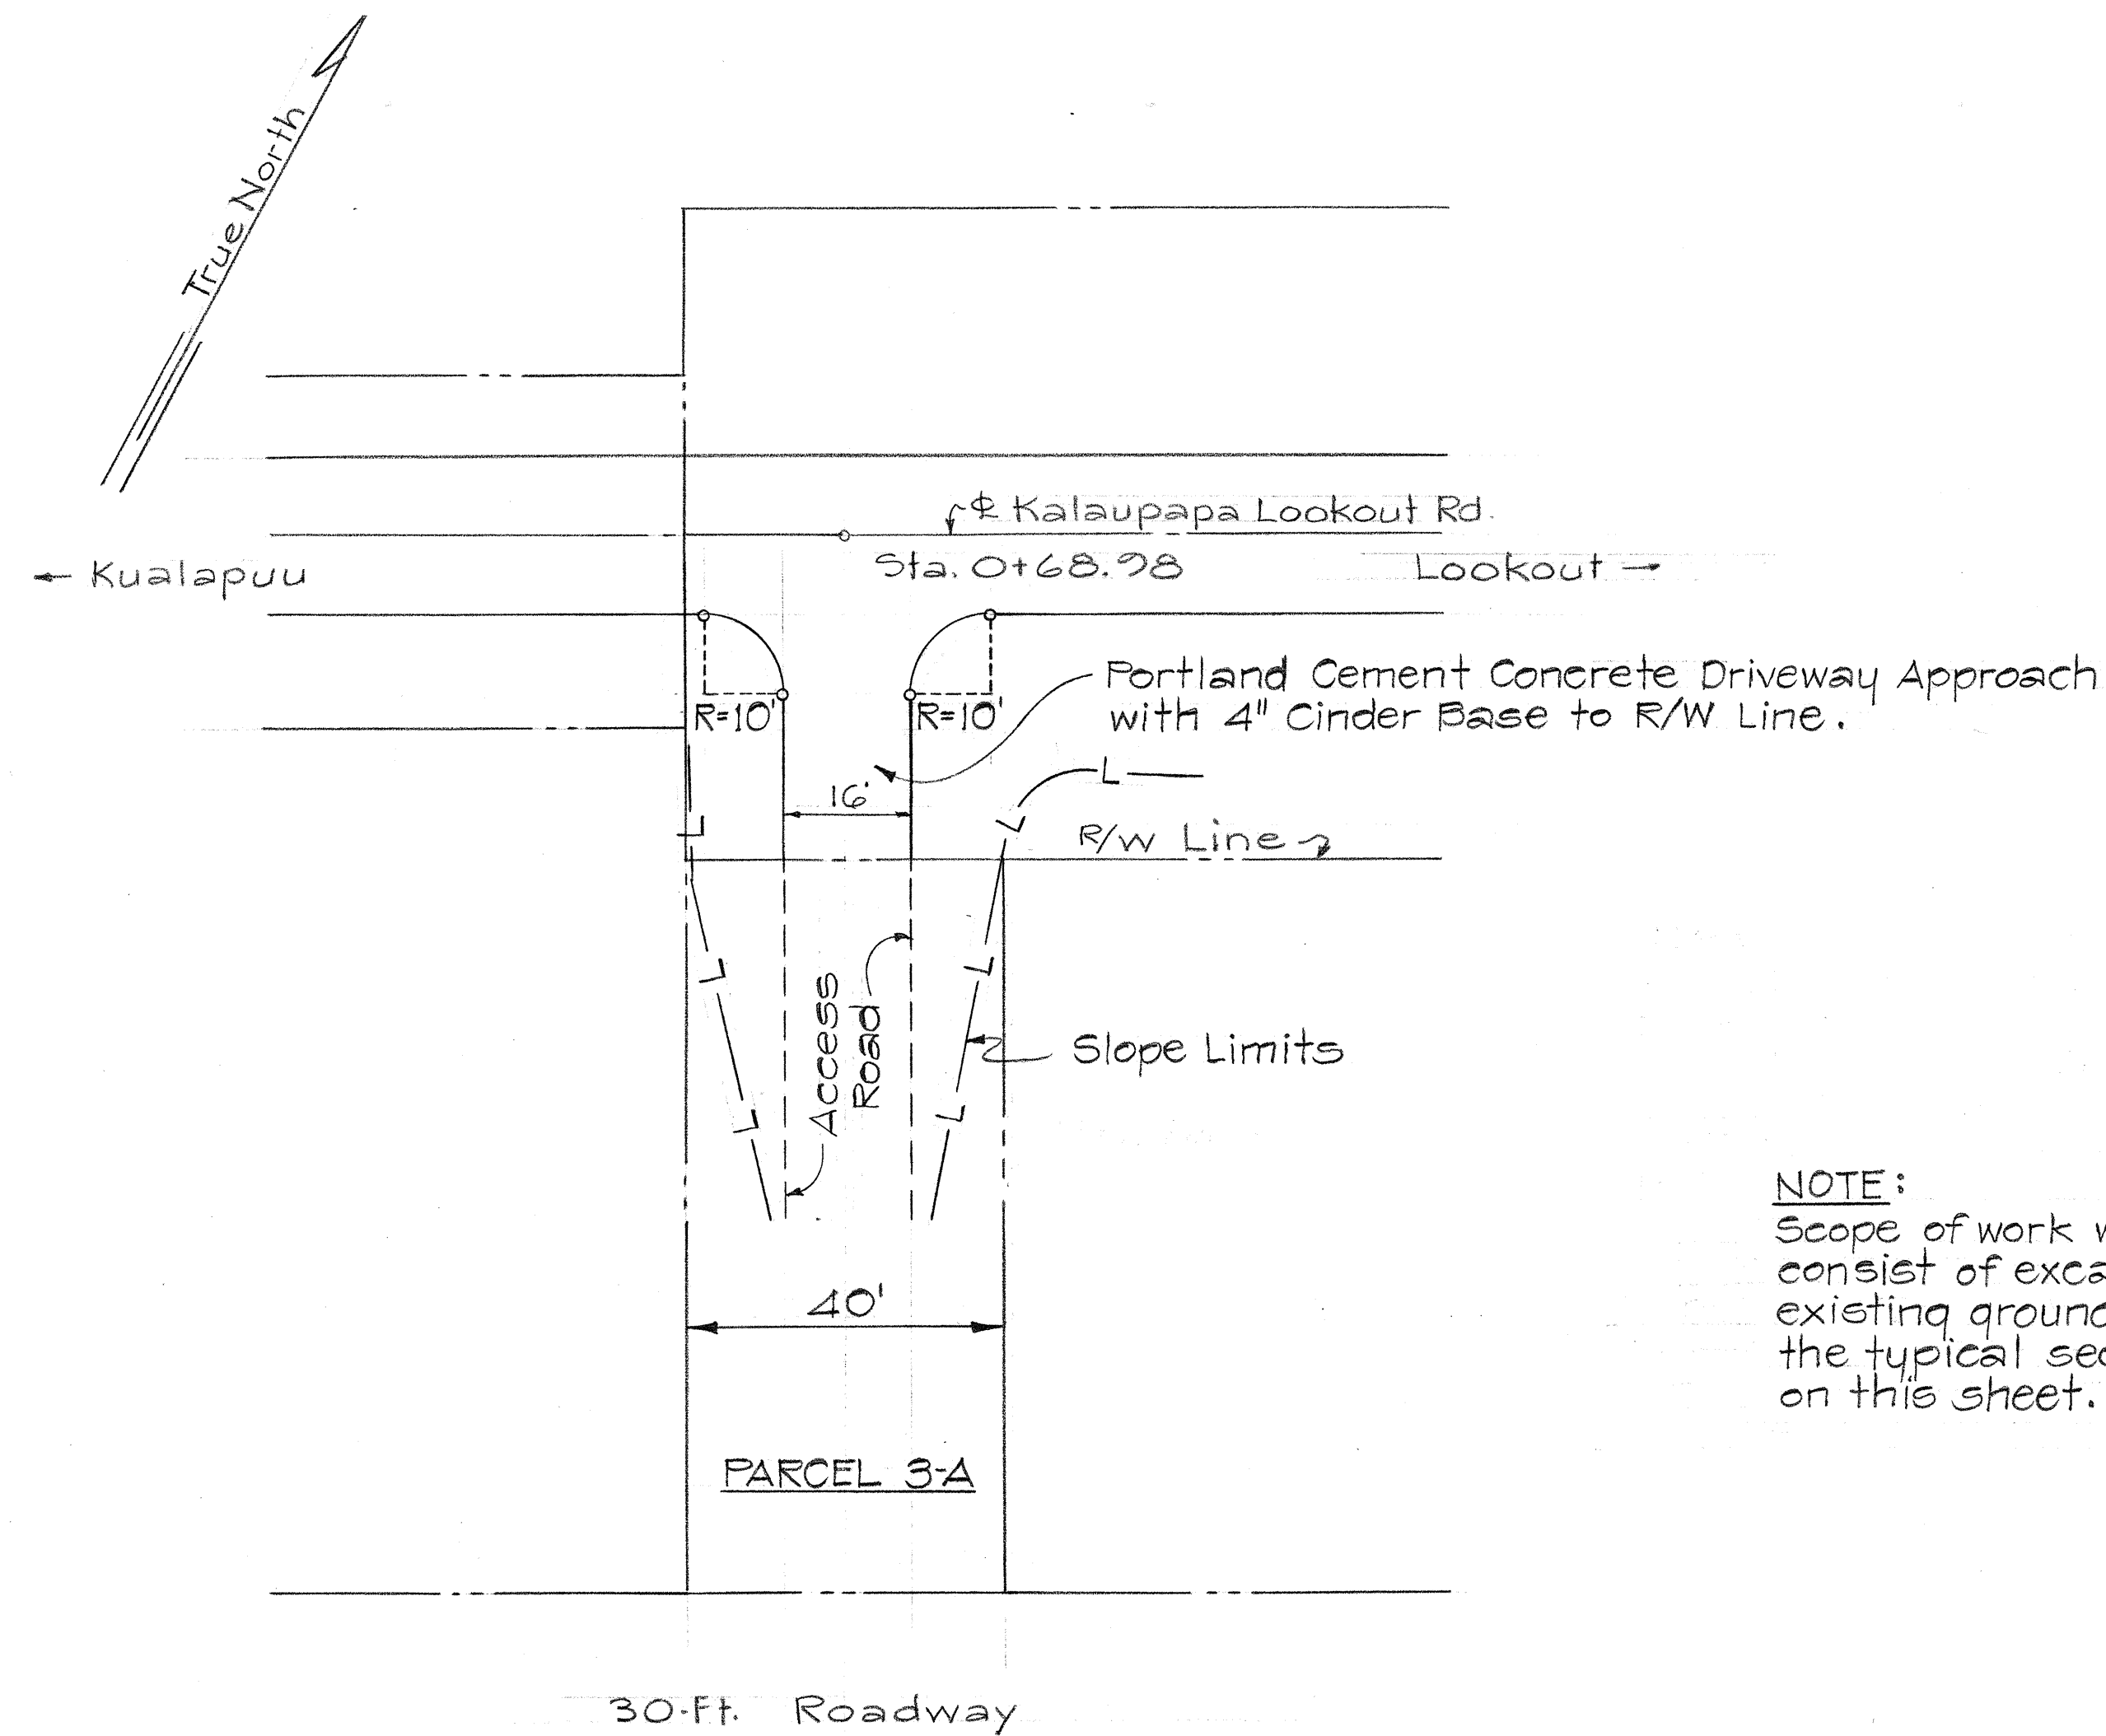


NOTE:
Scope of work within Parcel 3-A shall consist of excavating 204 c.y. of the existing ground in accordance with the typical section and profile shown on this sheet.

PLOT PLAN
SCALE: 1" = 20'

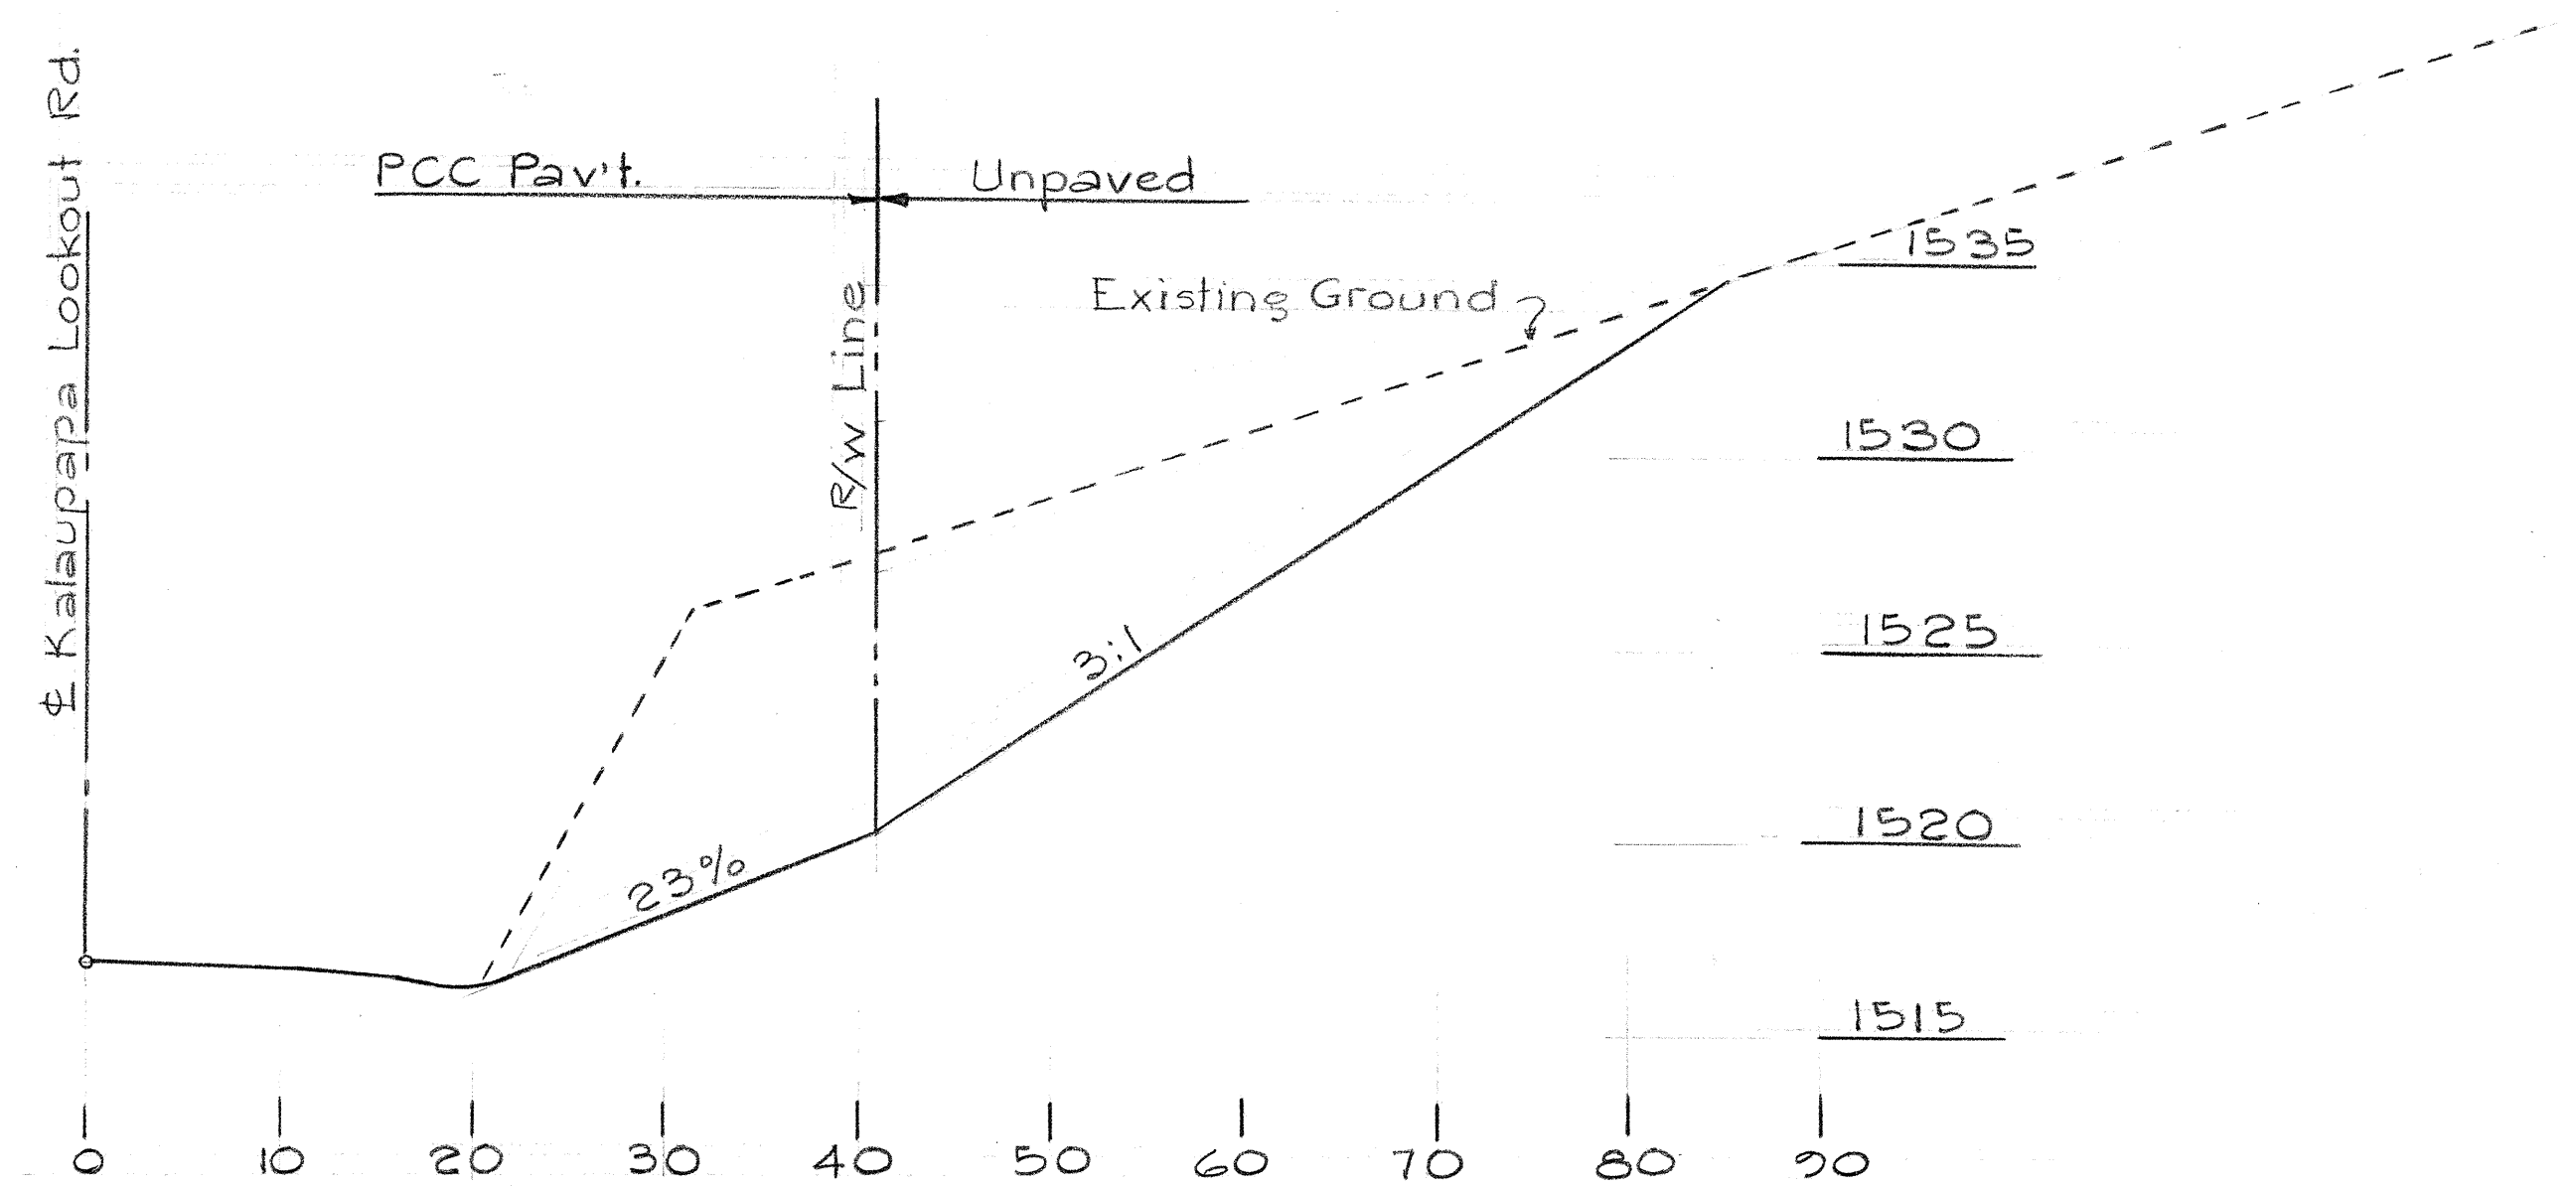

PROFILE
HOR. 1" = 10'
SCALE: VERT. 1" = 5'

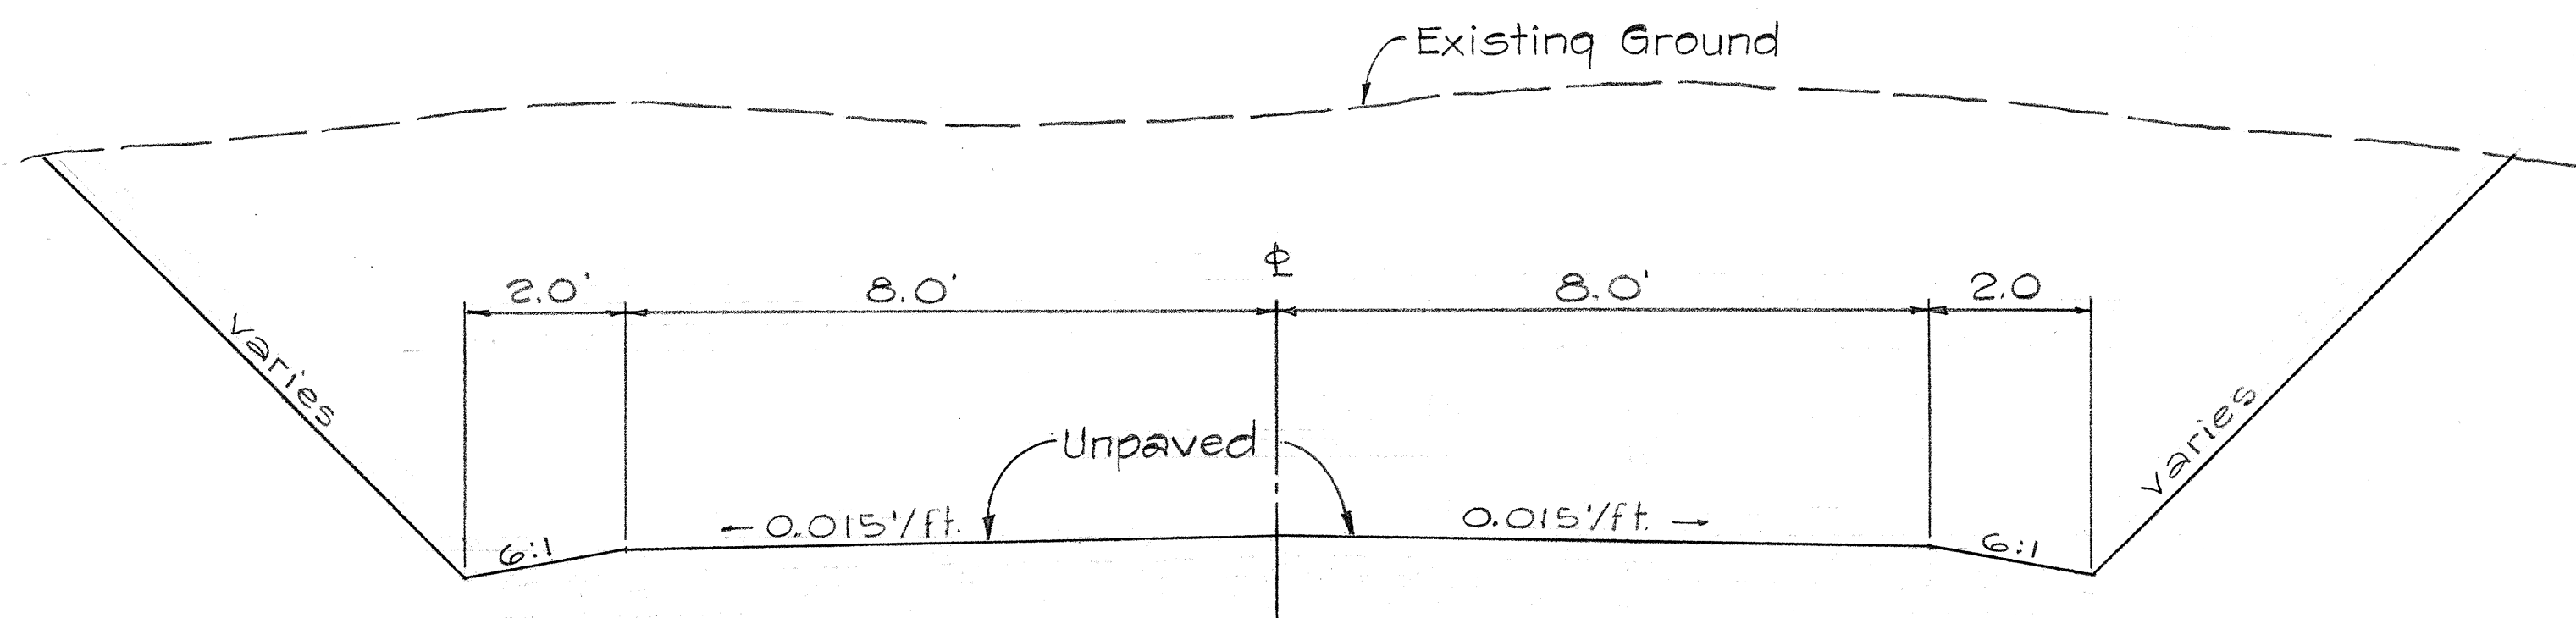

**TYPICAL SECTION OF EXCAVATION
FOR ACCESS ROAD WITHIN PARCEL 3-A**
SCALE: 1/2" = 1'-0"

REHABILITATION OF LOT 3-A
TAX MAP KEY 5-2-16:50

STATE OF HAWAII DEPARTMENT OF TRANSPORTATION HIGHWAYS DIVISION	
R/W ADJUSTMENTS	
KALAUPAPA LOOKOUT ROAD	
KALAE TO KALAUPAPA LOOKOUT	
PROJ. No. S-0470 (1)	
SCALE AS NOTED	FEB. 1970
SHEET No. 5 OF 5 SHEETS	

SURVEY PLOTTED BY	DATE
DRAWN BY	
CHECKED BY	
NOTED BY	
NO.	