
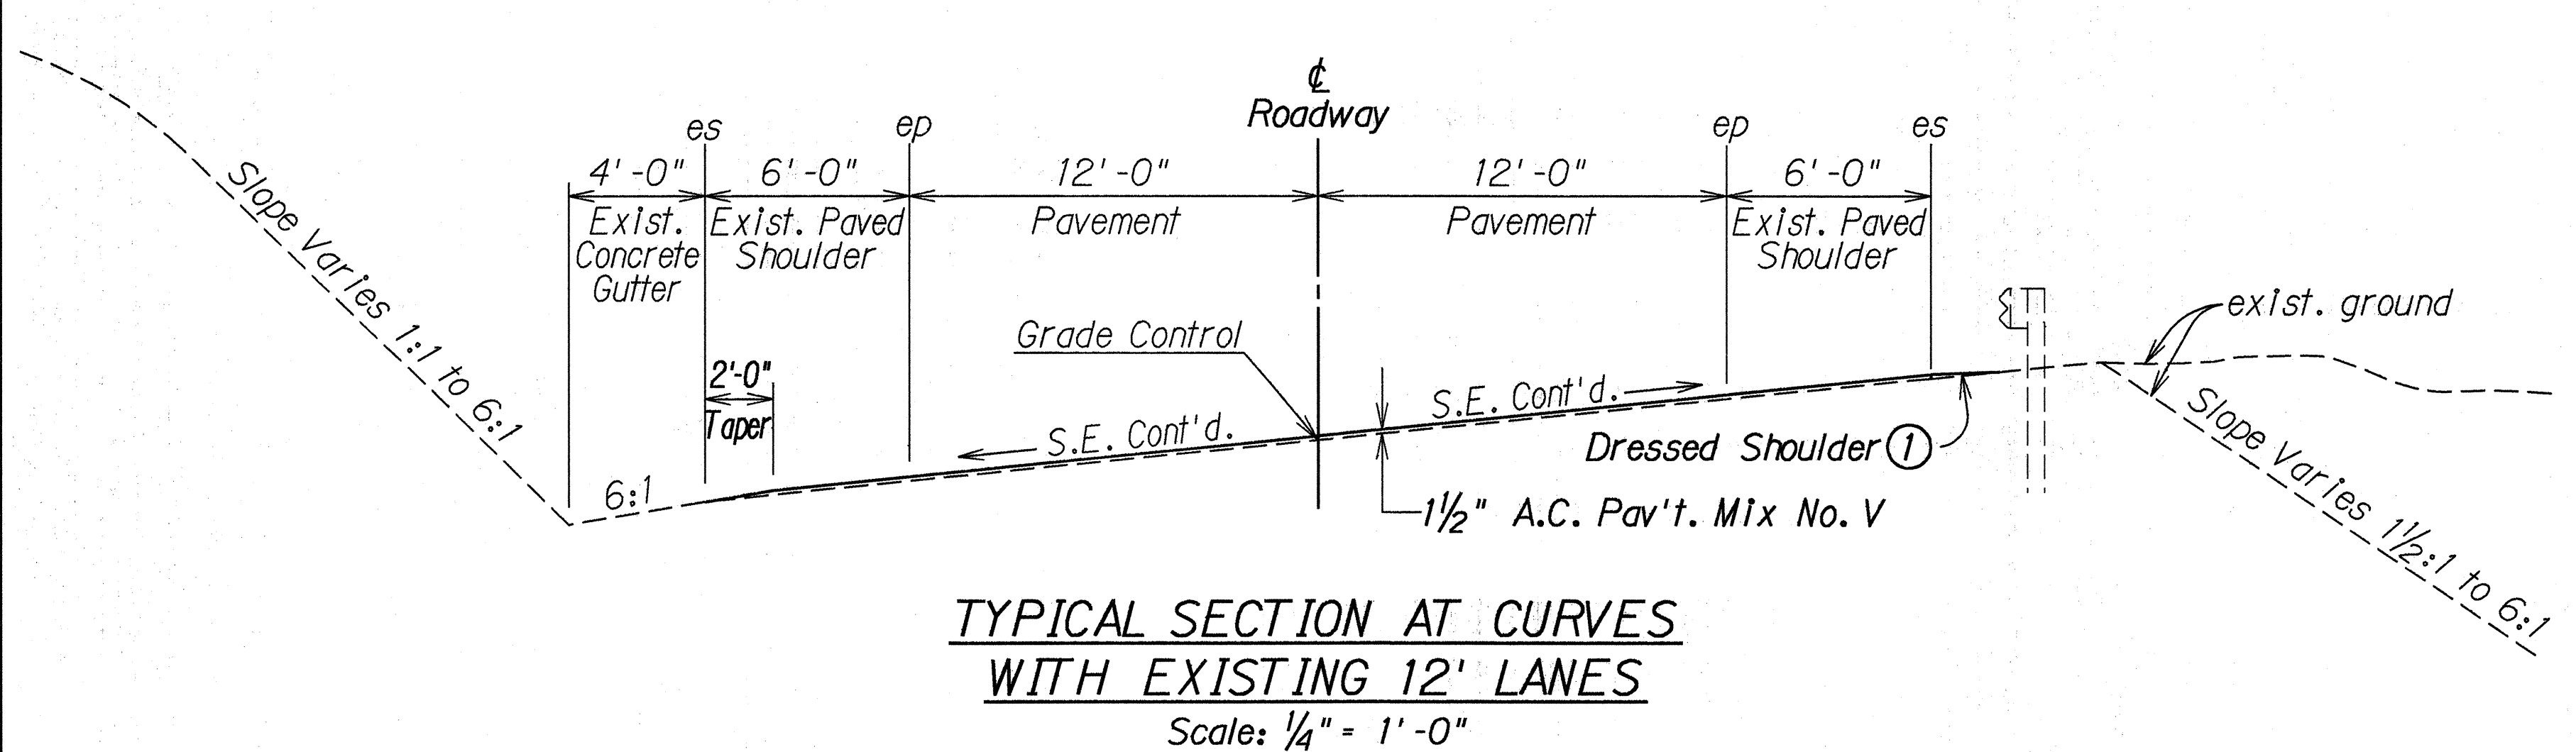
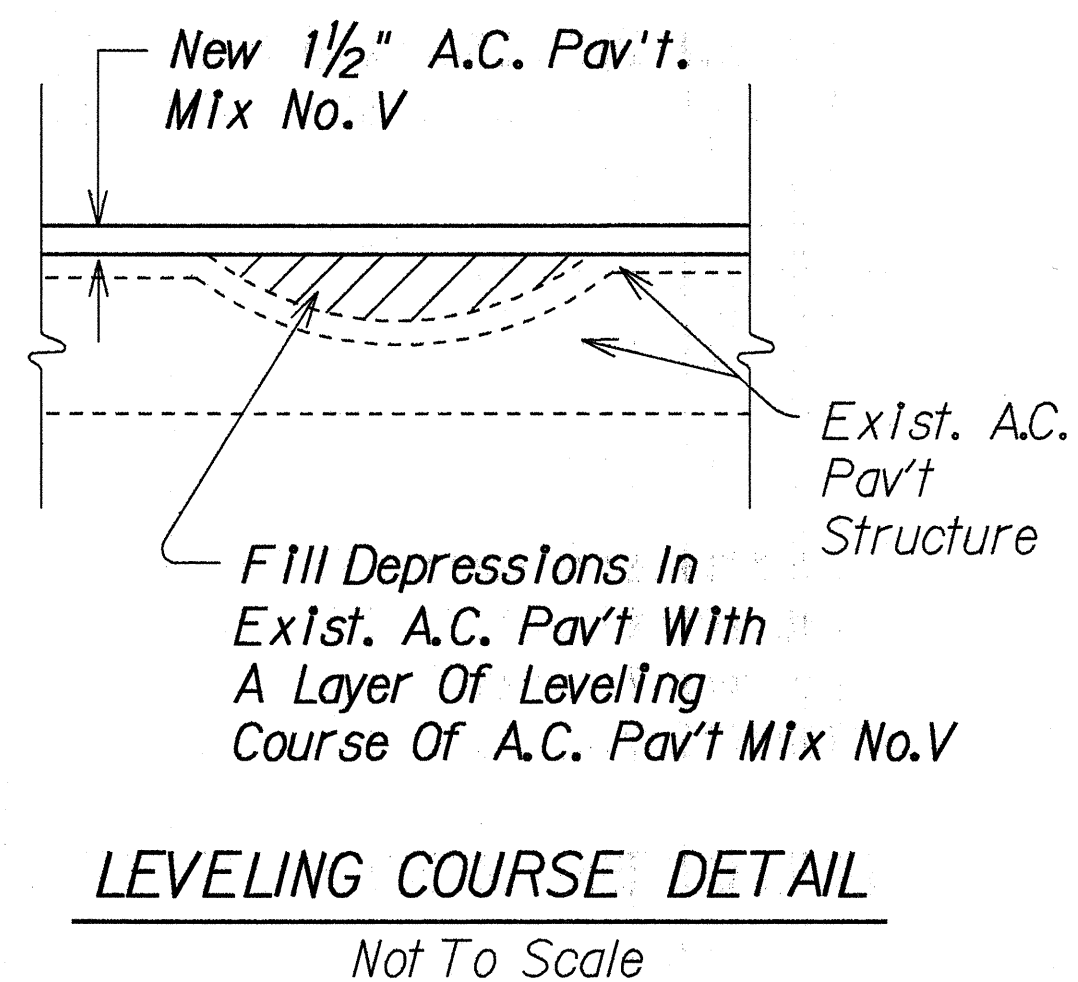
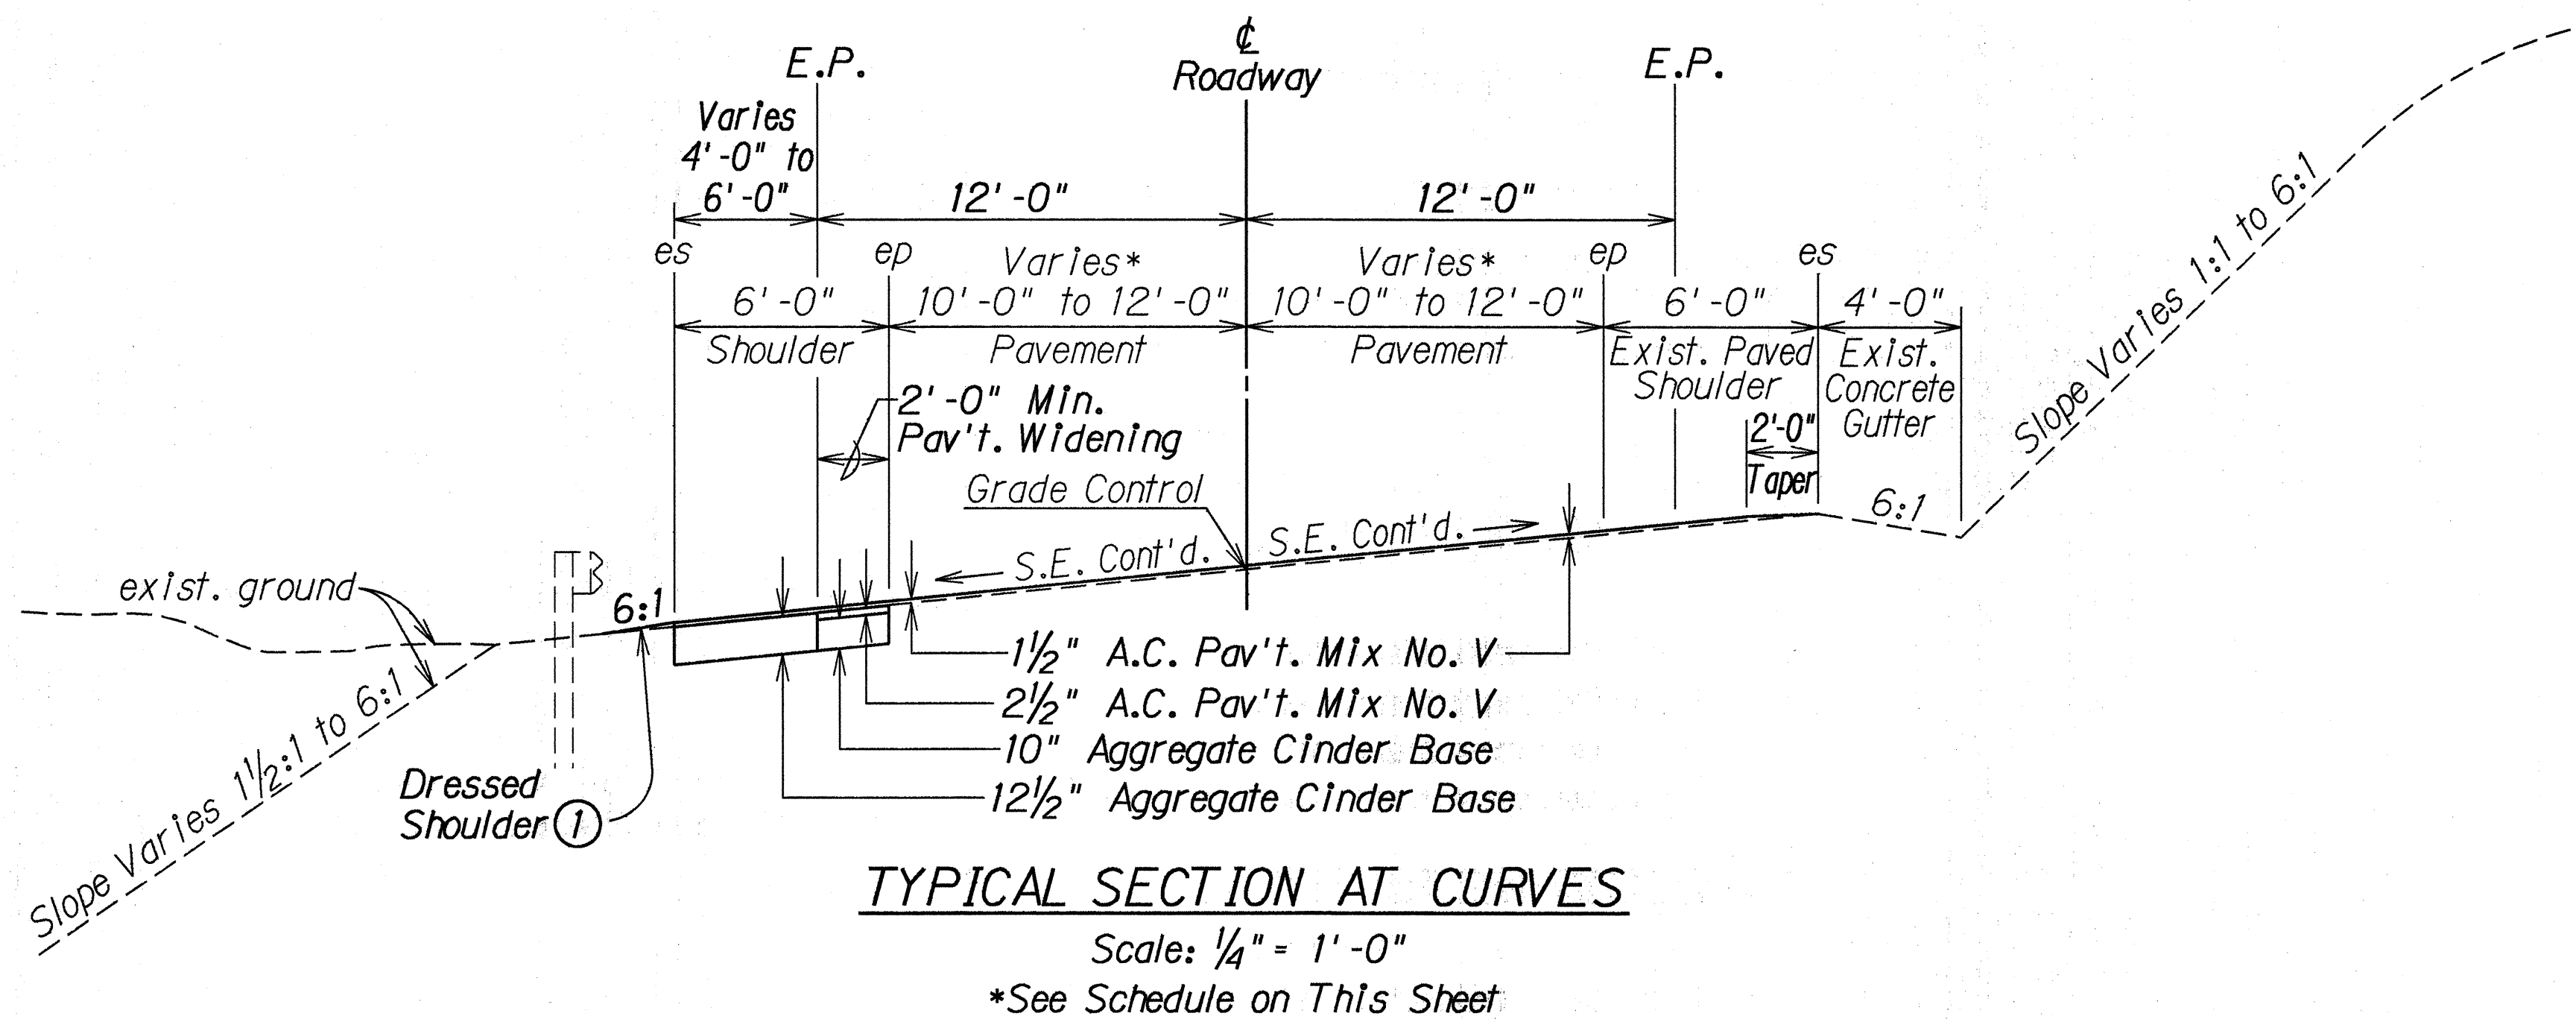
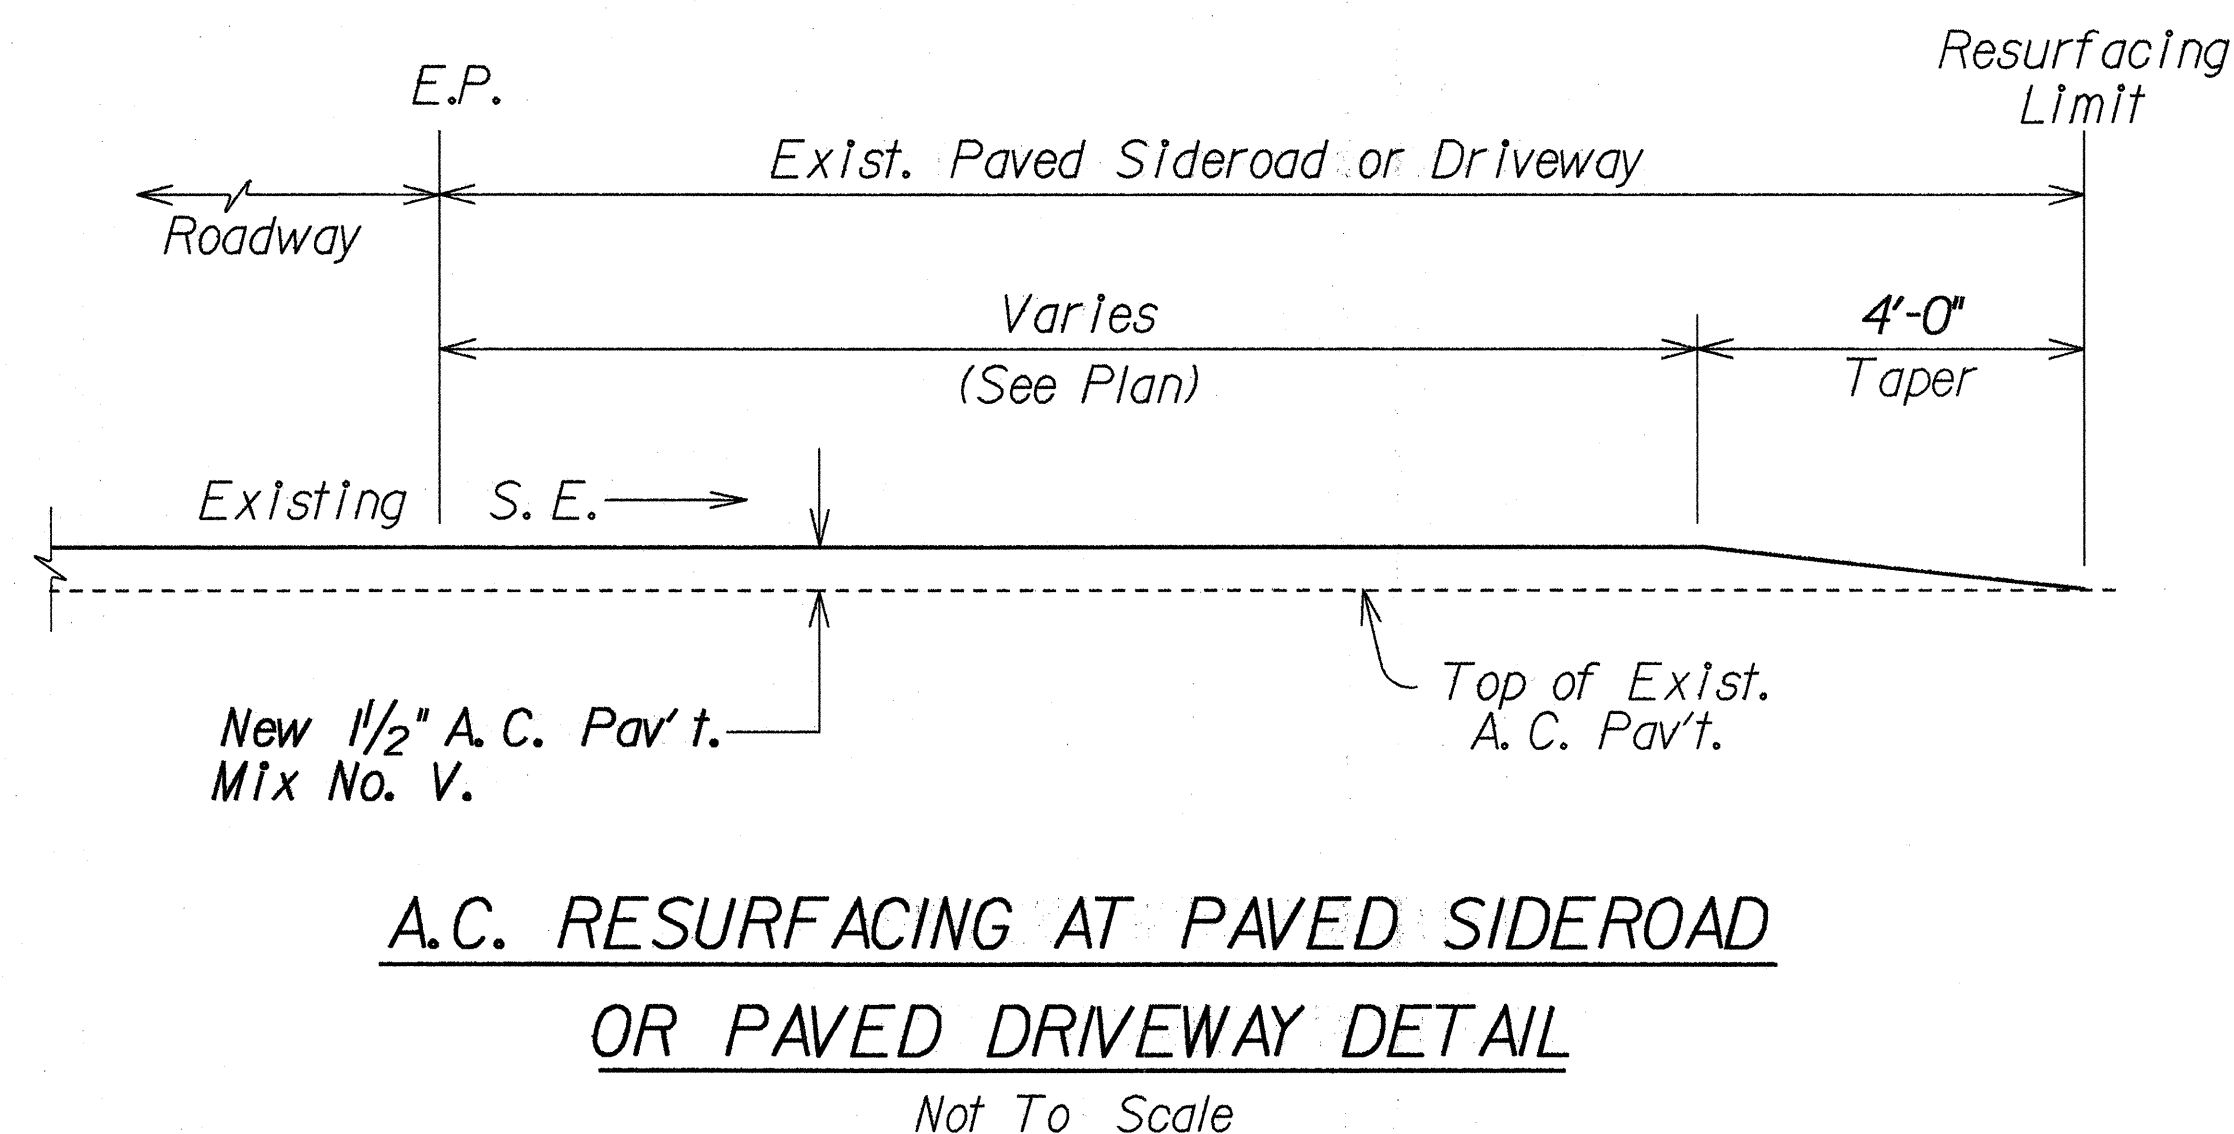


FED. ROAD DIST. NO.	STATE	PROJ. NO.	FISCAL YEAR	SHEET NO.	TOTAL SHEETS
HAWAII	HAW.	470A-01-92M	1992	4	16

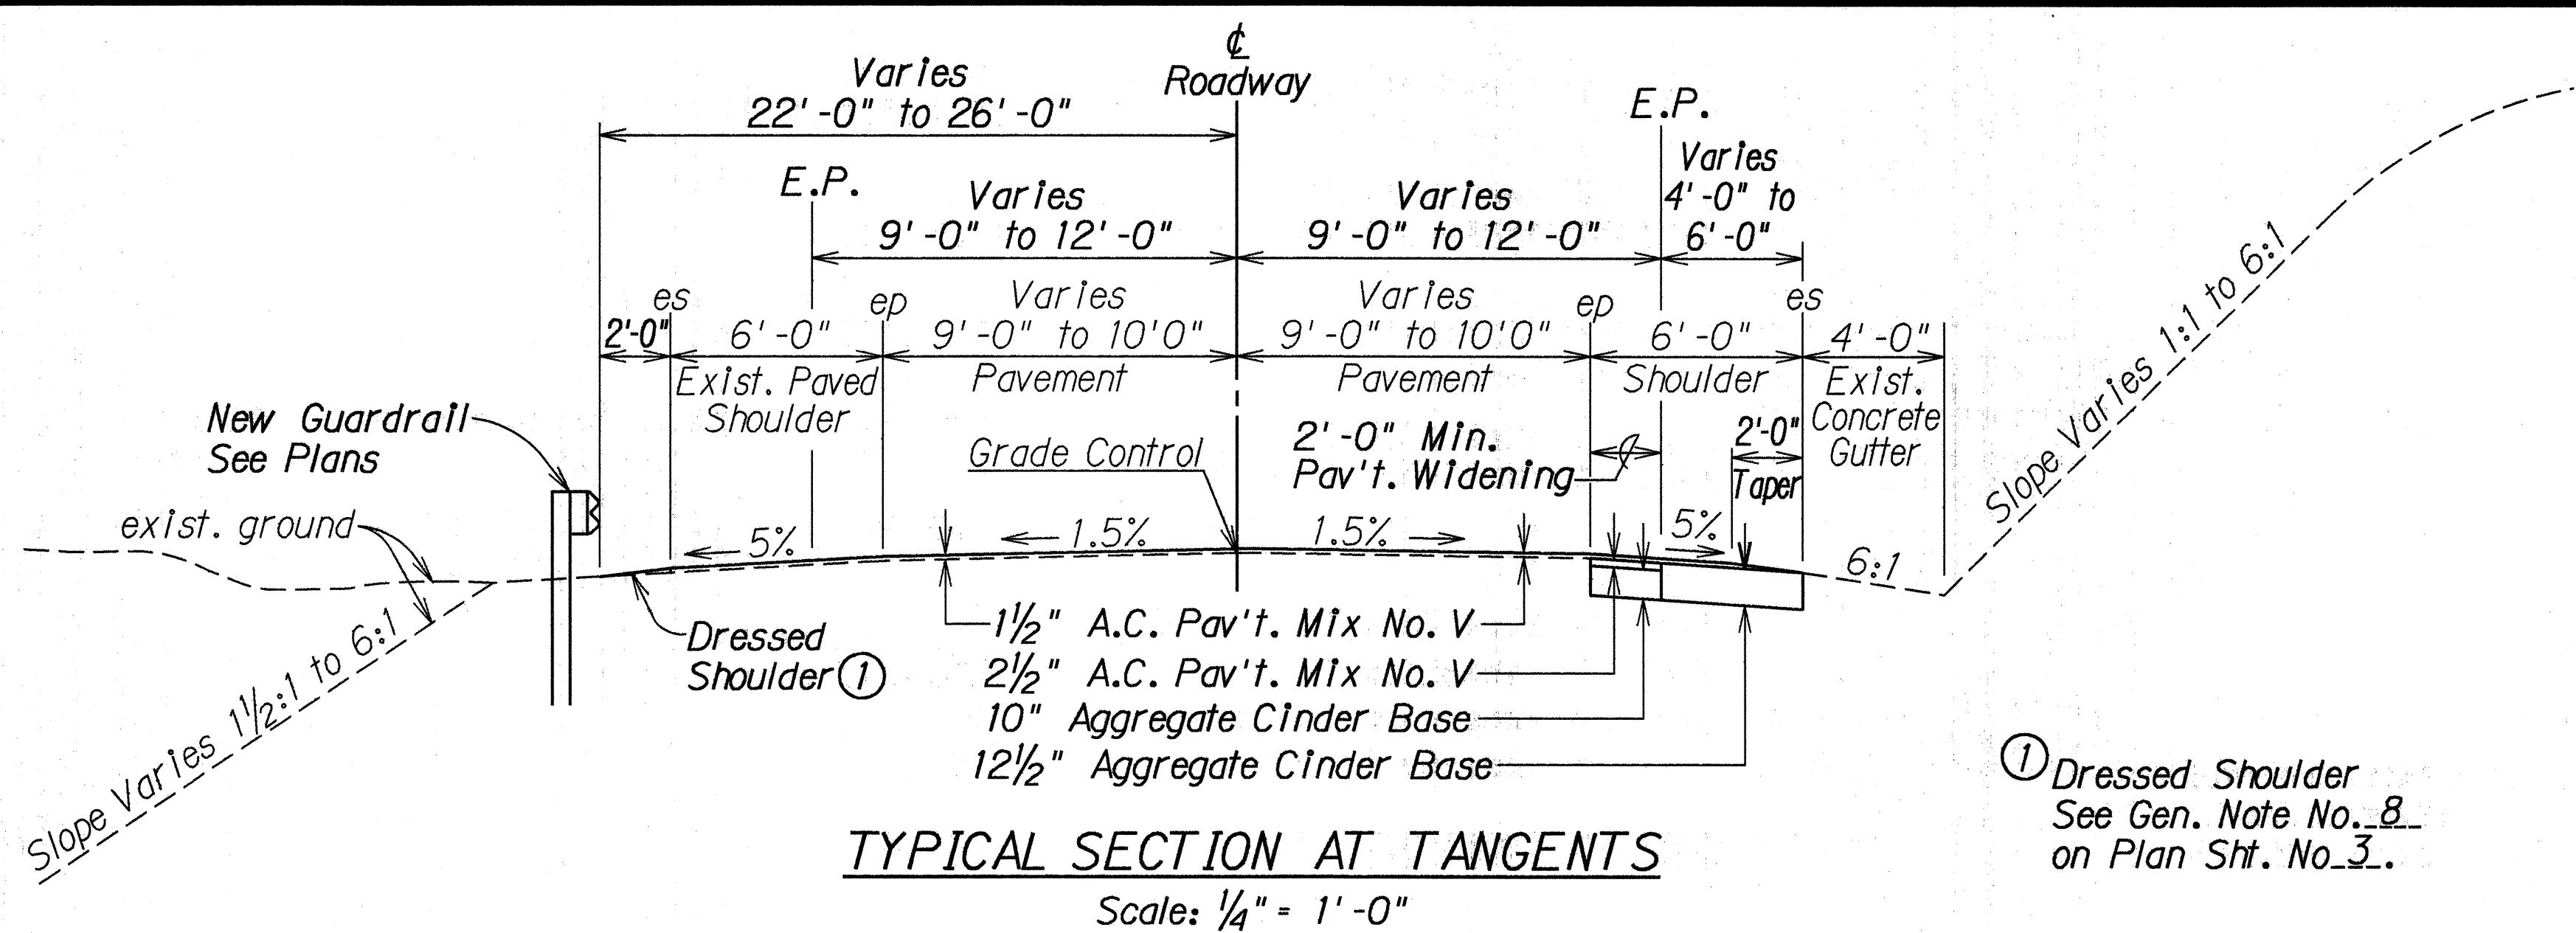

Schedule of Exist. Pavement Widths

Sta. 6+30.31 to 14+07.31 Lt. and Rt. 11.0'
Sta. 14+07.31 to 16+07.31 Lt. and Rt. 11.0' to 10.0'
Sta. 28+27.72 to 30+77.72 Lt. and Rt. 10.0' to 12.0'
Sta. 30+77.72 to 37+16.60 Lt. and Rt. 12.0'
Sta. 37+16.60 to 39+66.60 Lt. and Rt. 12.0' to 10.0'
Sta. 49+40.14 to 51+40.14 Lt. and Rt. 10.0' to 11.25'
Sta. 51+40.14 to 57+90.48 Lt. and Rt. 11.25'
Sta. 57+90.48 to 59+90.48 Lt. and Rt. 11.25' to 10.0'
Sta. 60+25.35 to 62+25.35 Lt. and Rt. 10.0' to 12.0'
Sta. 62+25.35 to 65+93.13 Lt. and Rt. 12.0'
Sta. 65+93.13 to 67+93.13 Lt. and Rt. 12.0' to 10.0'

STATE OF HAWAII DEPARTMENT OF TRANSPORTATION HIGHWAYS DIVISION
TYPICAL SECTIONS & DETAILS
KALAE HWY. RESURFACING
Kalama St. to Kalaupapa Lookout Parking
PROJ. NO. 470A-01-92M
Scale: As Noted Date: Mar., 1992
SHEET No. 1 OF 1 SHEETS