

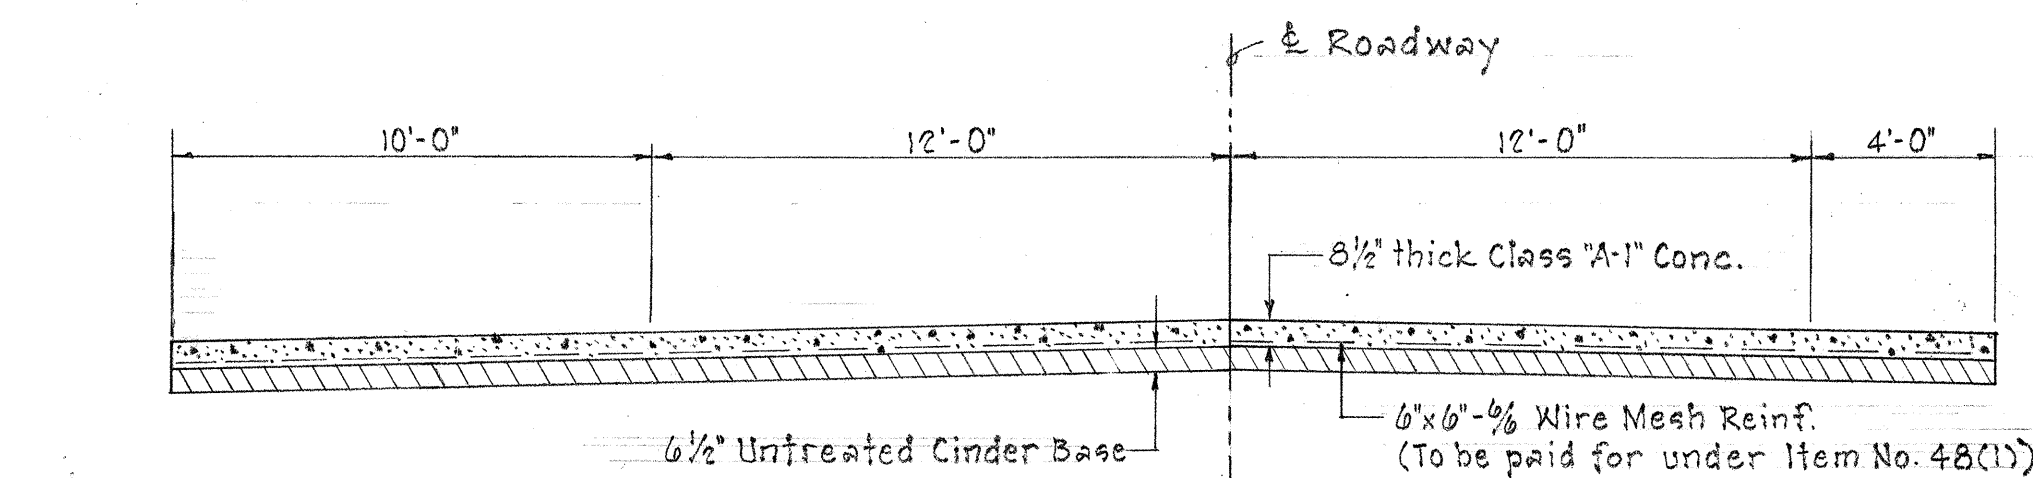


FED. ROAD DIST. NO.	STATE	FED. AID PROJ. NO.	FISCAL YEAR	SHEET NO.	TOTAL SHEETS
HAWAII	HAW.	5-0480(1) UNIT 2	1965	2	15



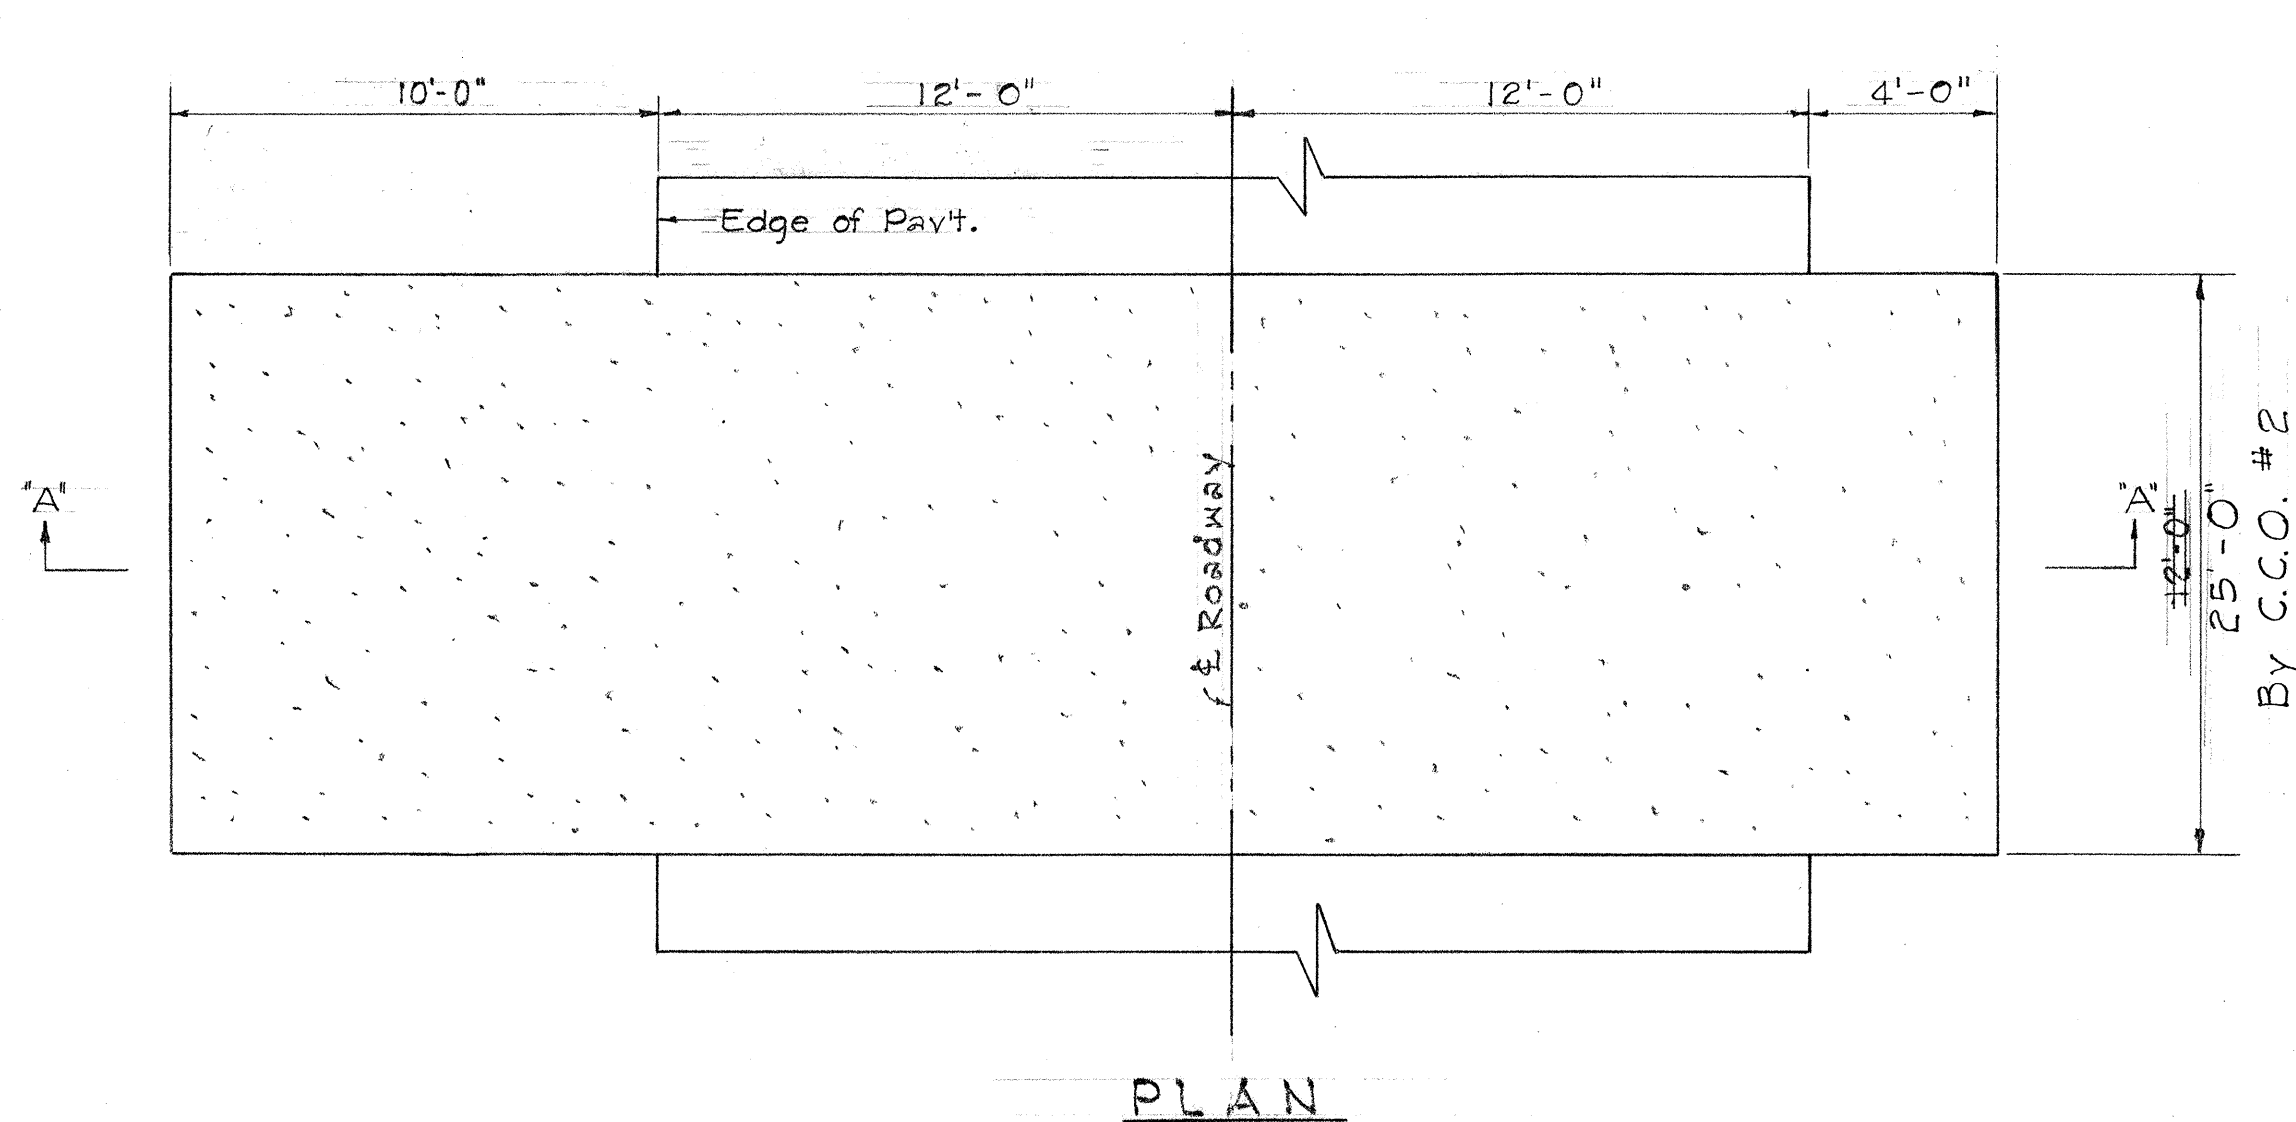


TRACTOR CROSSING DETAILS
Scale: 1/4" = 1'-0"

Note: Finished surface of Tractor Crossing shall conform with pavement grade and profile, shoulder slope, and footpath slope.

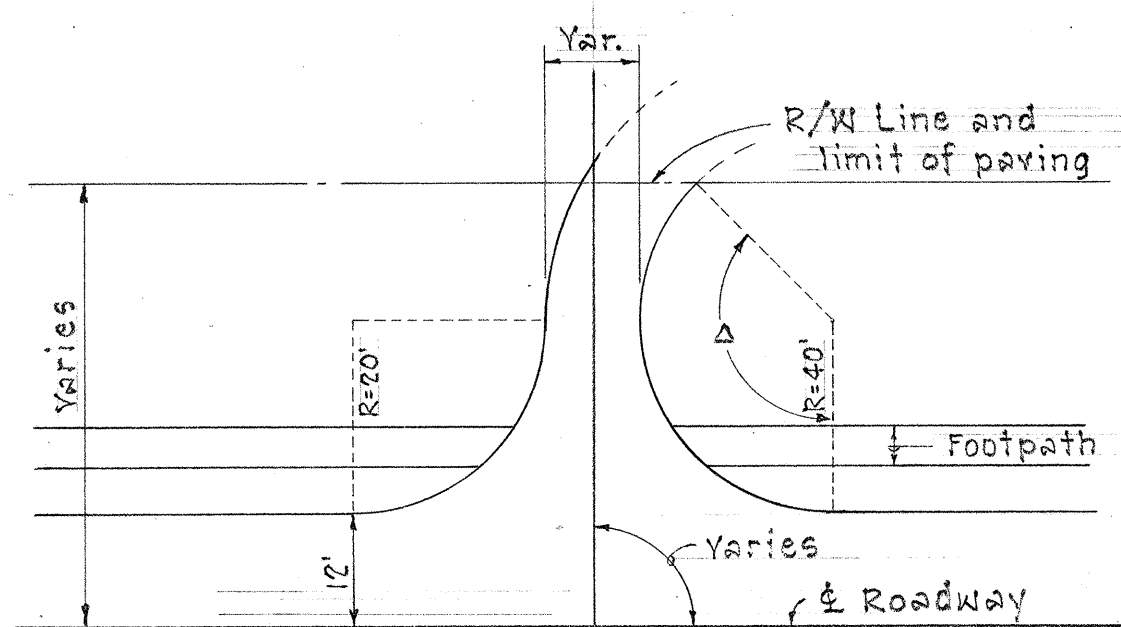

TYPICAL DRIVEWAY APPROACH
Scale: 1" = 20'

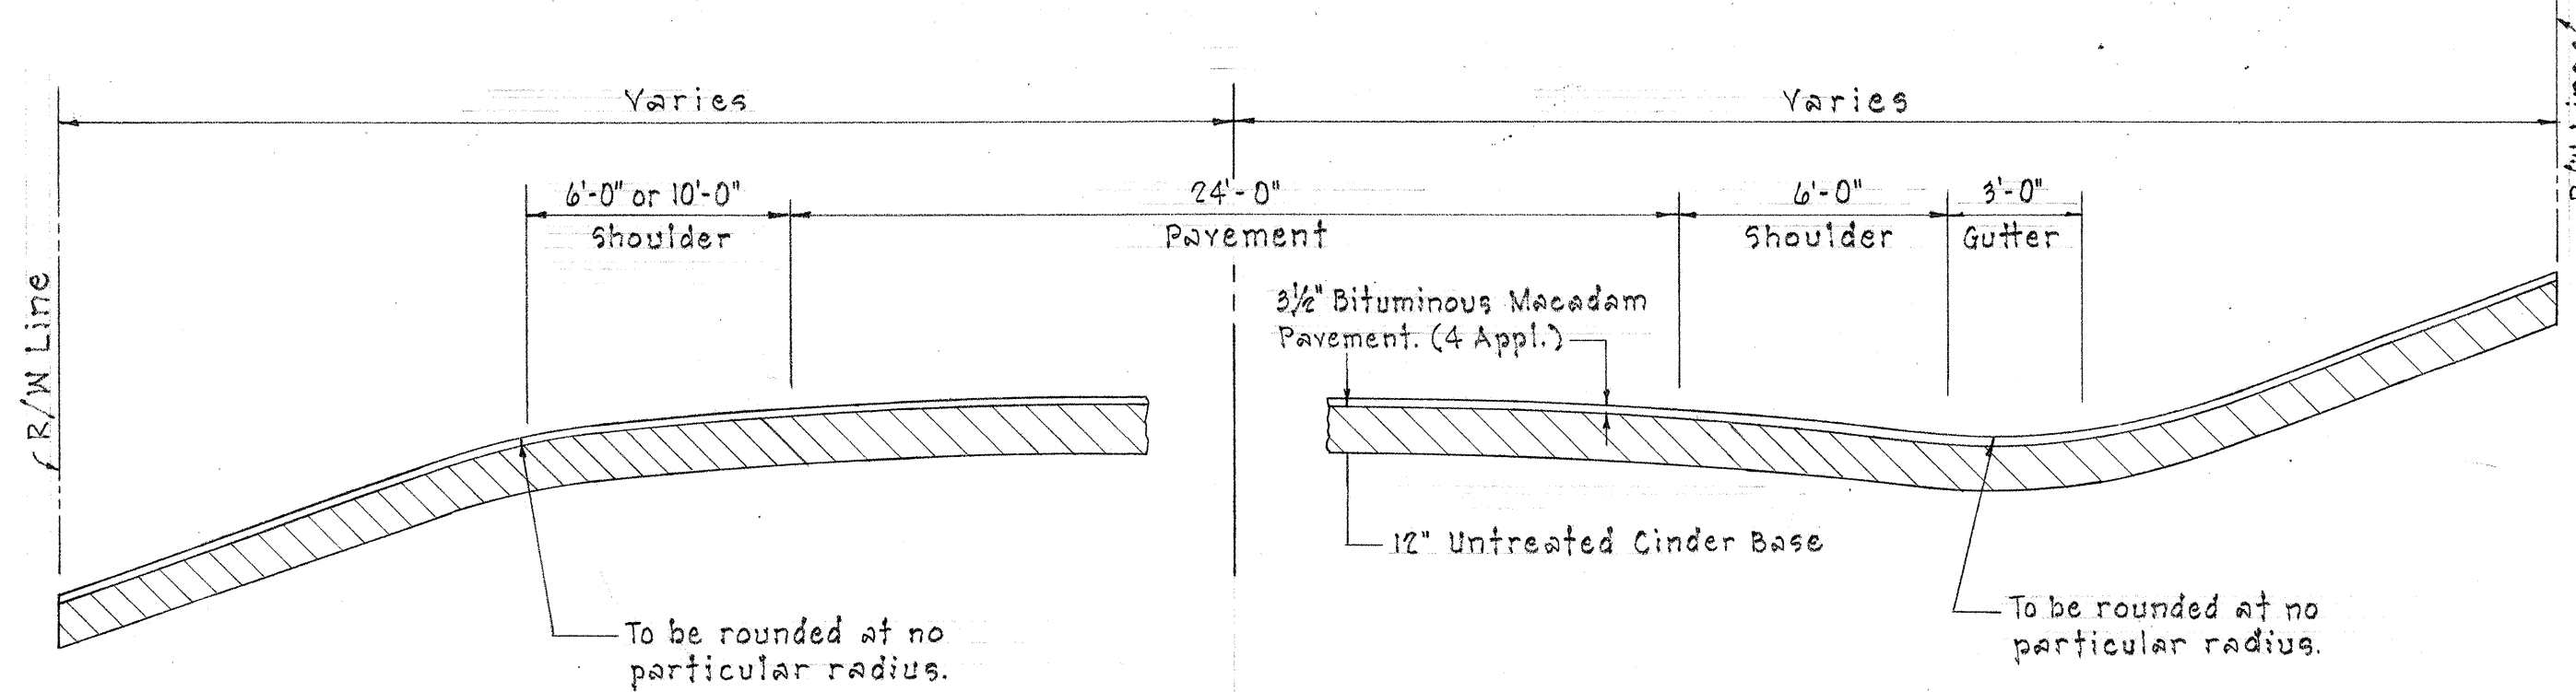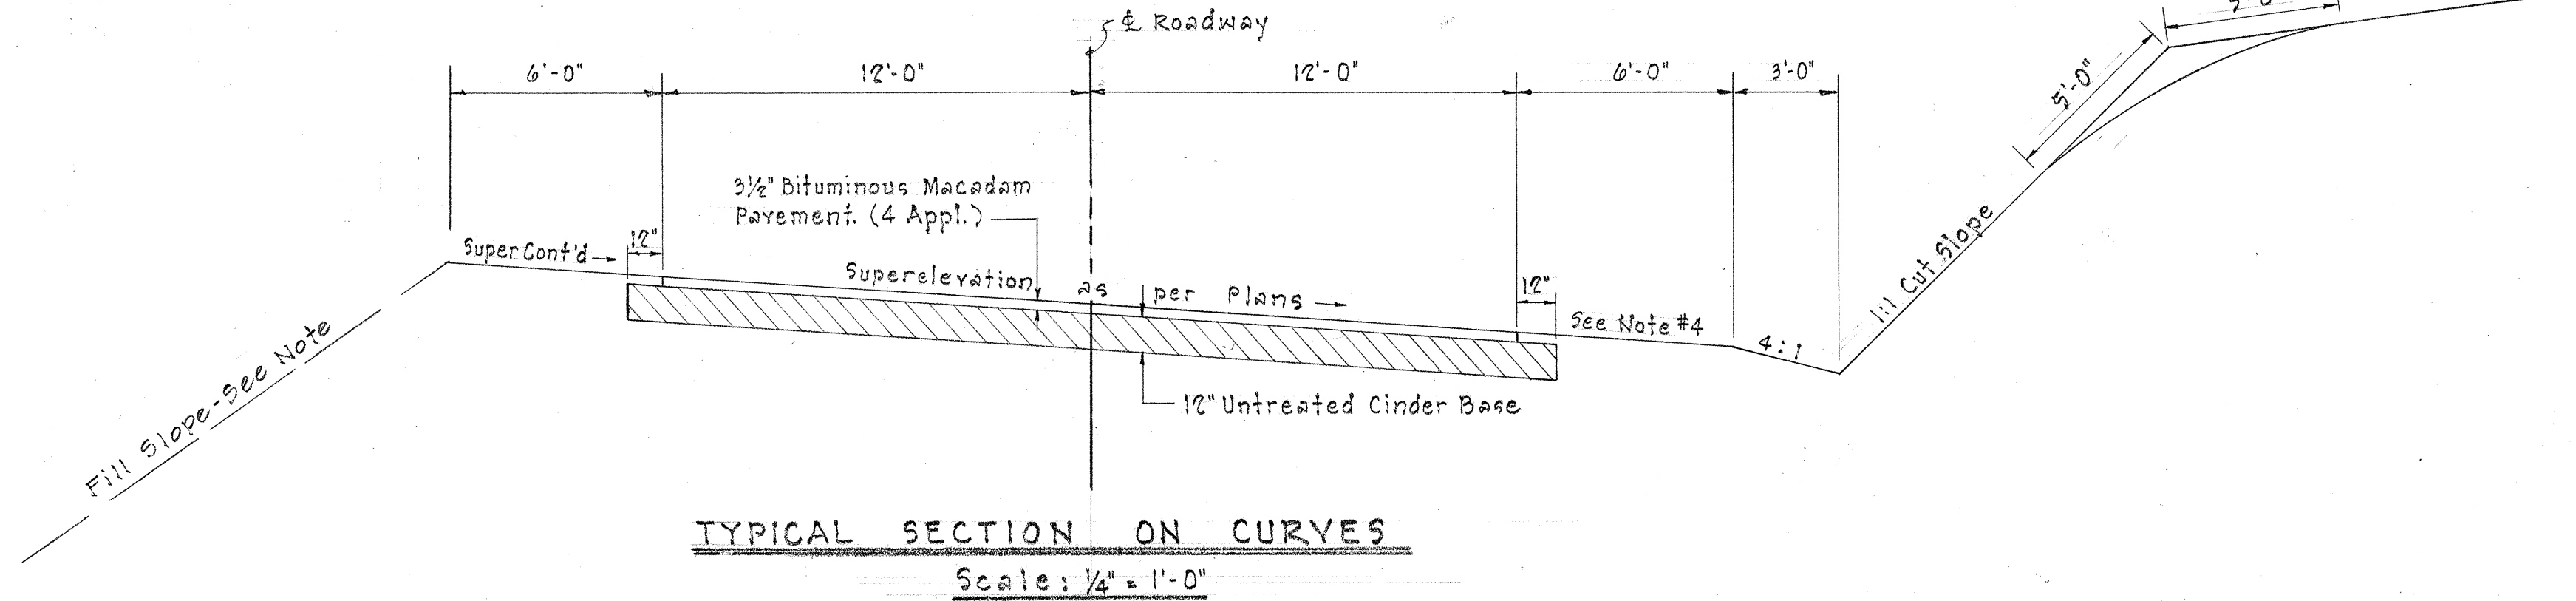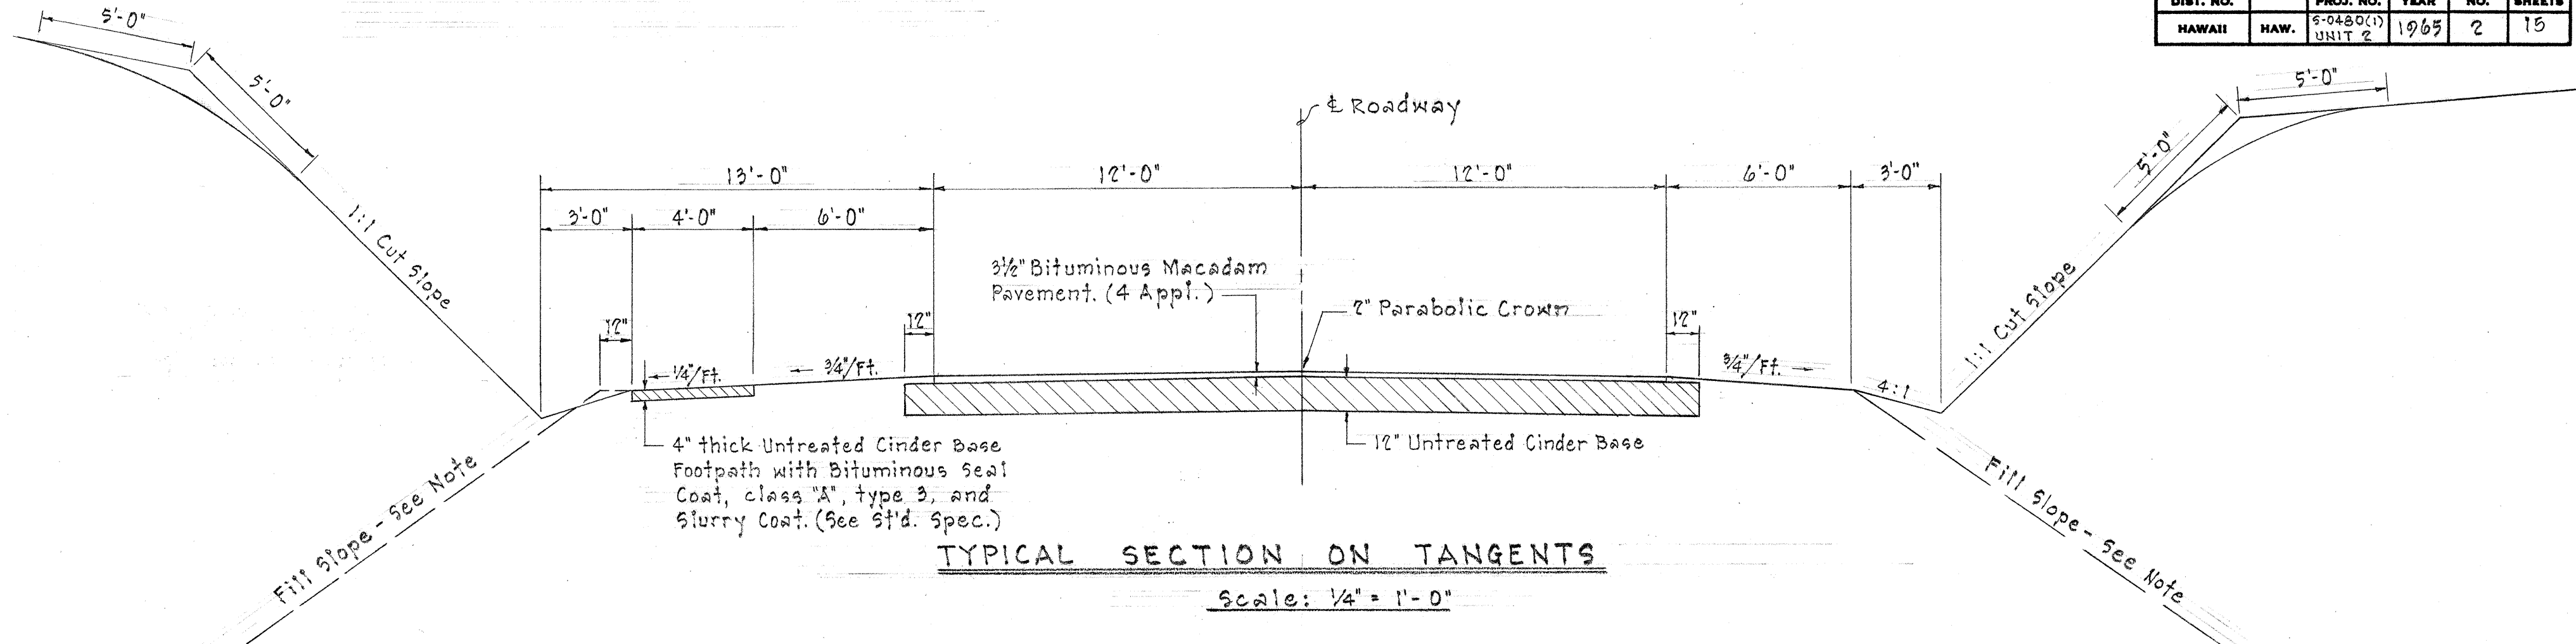

- NOTES:**
1. Fill slopes shall vary according to the height of fill, as follows:

HGT. OF FILL	FILL SLOPE
0' to 4'	4:1
4' to 10'	3:1 to 2:1
10' over	1 1/2:1
 2. Fill slopes may be steeper than as above table, in areas where the R/W is limited, but in no case shall the fill slope exceed 1 1/2:1.
 3. Transition from one fill slope to another shall be made gradually over a distance of at least 25 ft.
 4. When superelevation is less than 0.069/ft, the shoulder slope on the lower side shall be 3/4/ft. When the superelevation is equal to or greater than 3/4/ft, the shoulder slope shall be the same as the rate of superelevation.

STATE OF HAWAII
DEPARTMENT OF TRANSPORTATION
HIGHWAYS DIVISION

TYPICAL SECTIONS

Farrington Ave. 5-0480(1) Unit 2
Scale as Noted Aug. 1965
SHEET No. 1 OF 1 SHEETS

SURVEY PLOTTED BY	DATE
DRAWN BY	
DESIGNED BY	
NOTE BOOK	
CHECKED BY	
No.	