




| FED. ROAD DIST. NO. | STATE | FEDERAL - AID PROJ. NO. | FISCAL YEAR | SHEET NO. | TOTAL SHEETS |
|---------------------|-------|-------------------------|-------------|-----------|--------------|
| HAWAII              | HAW.  | STP - 0480(2)           | 1998        | 22        | 43           |

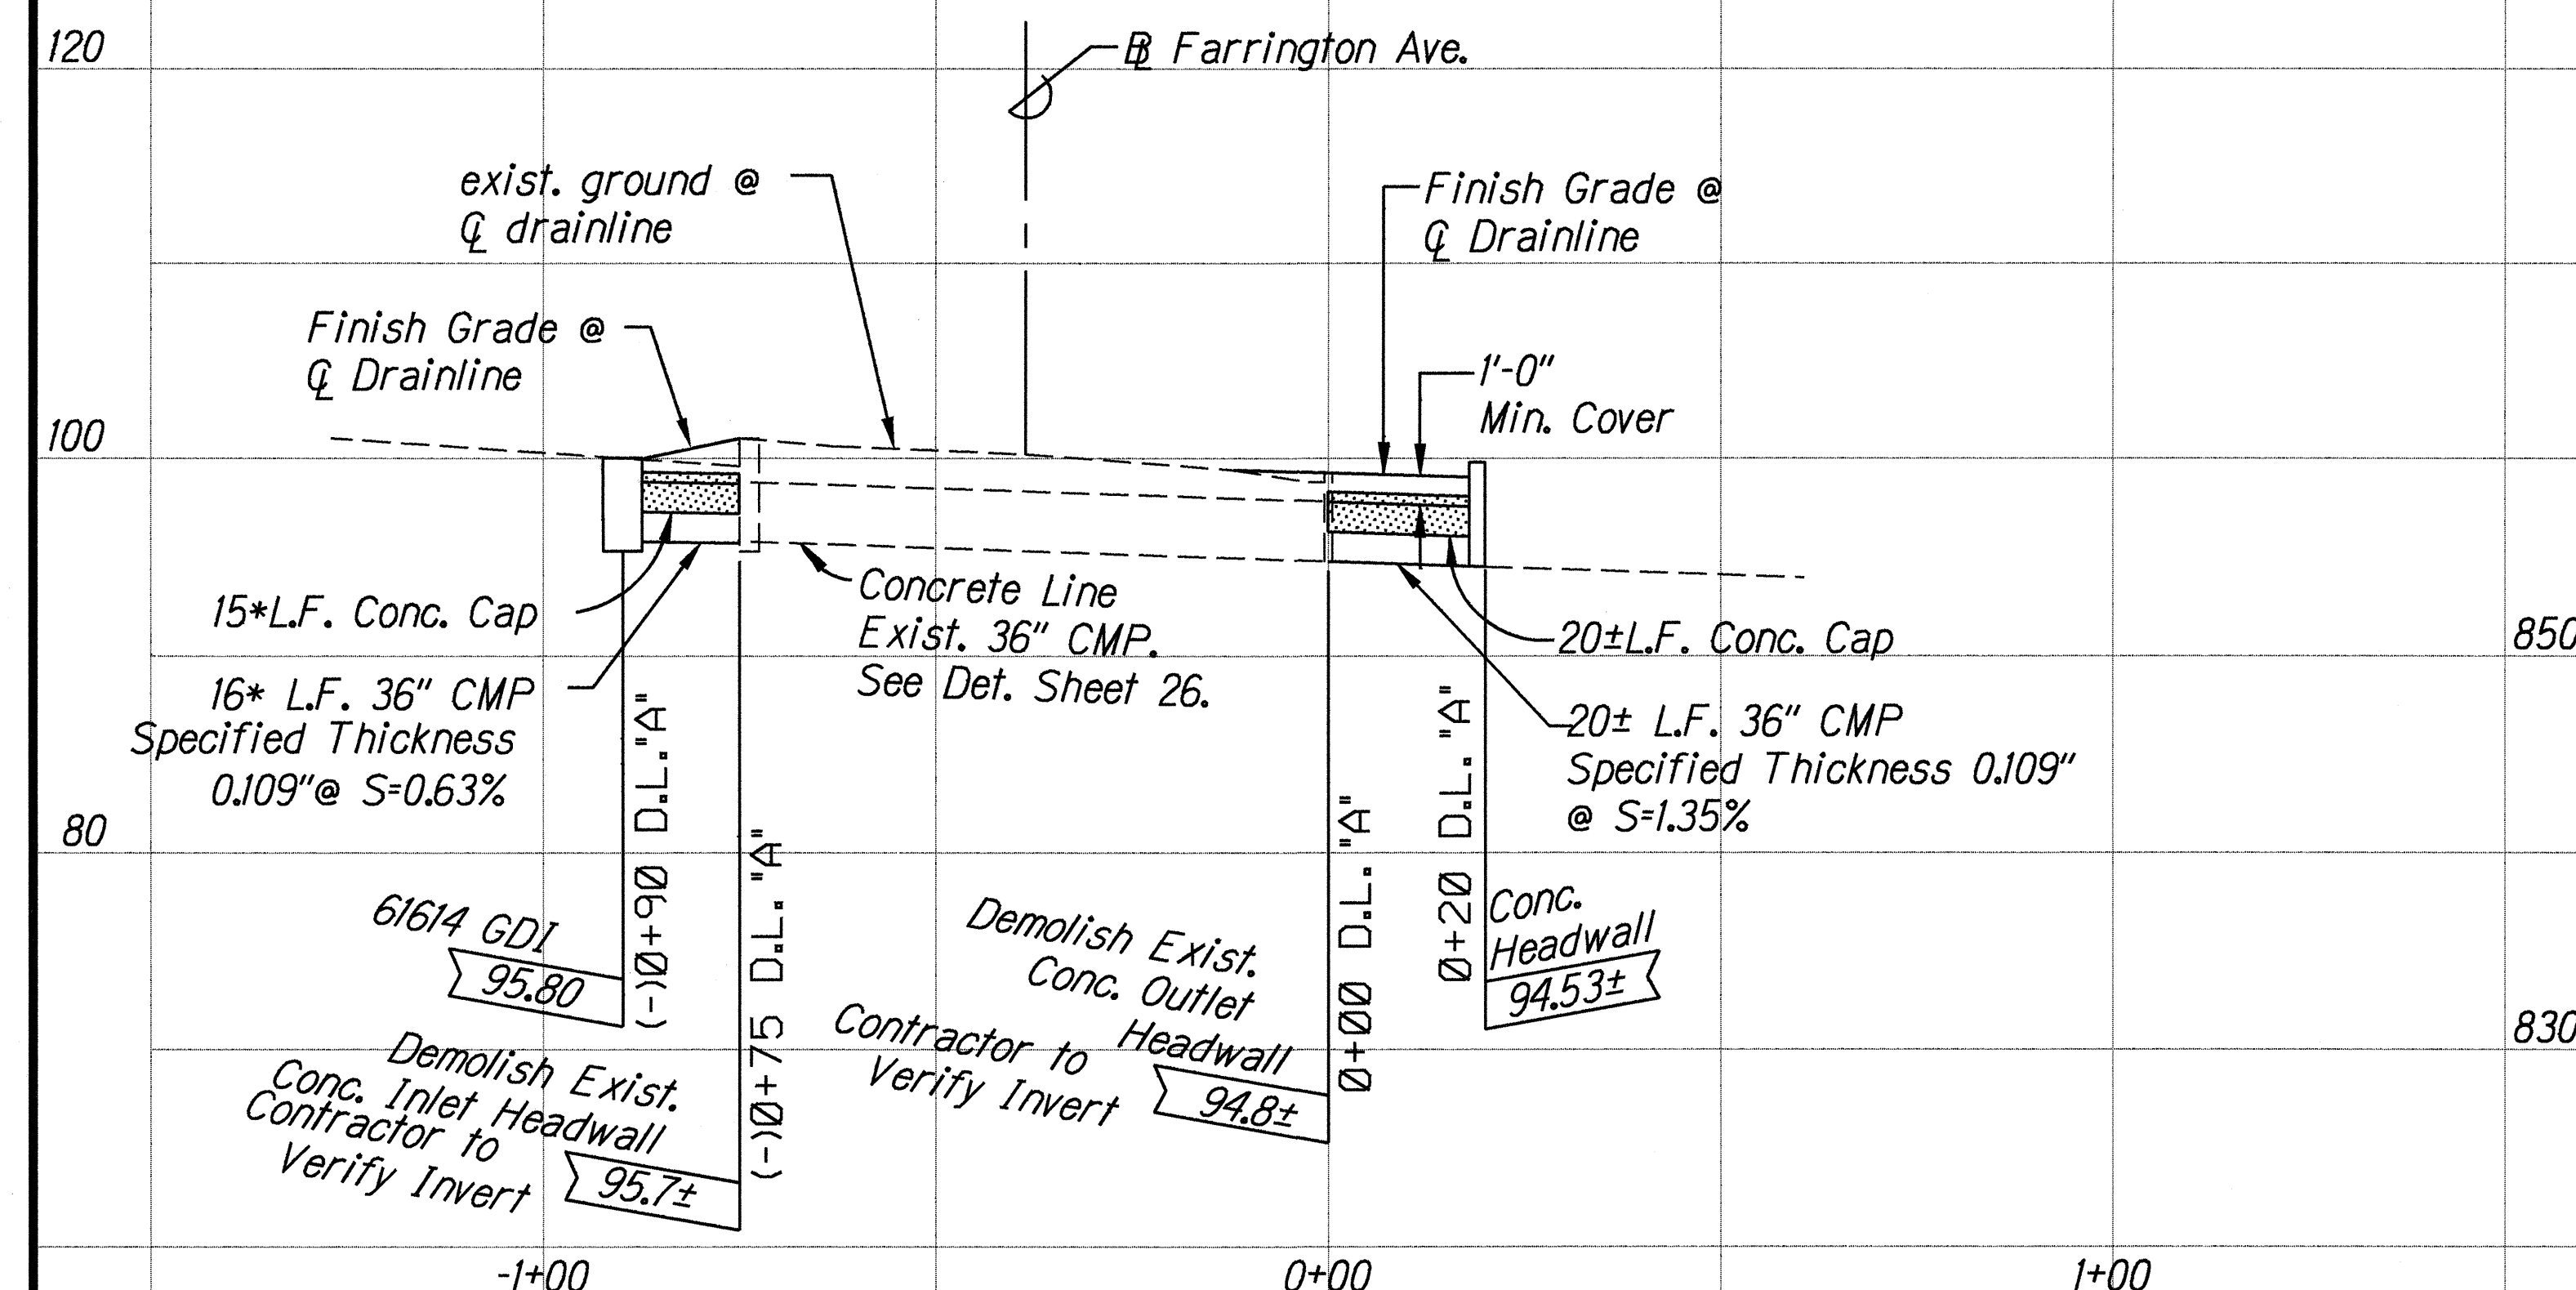

**PROFILE - DRAINLINE "A"**  
**PUUPEELUA AVE. @ STA. 64+20±(RIGHT)**  
 Scale: Horiz: 1"=20'  
 Vert: 1"= 8'

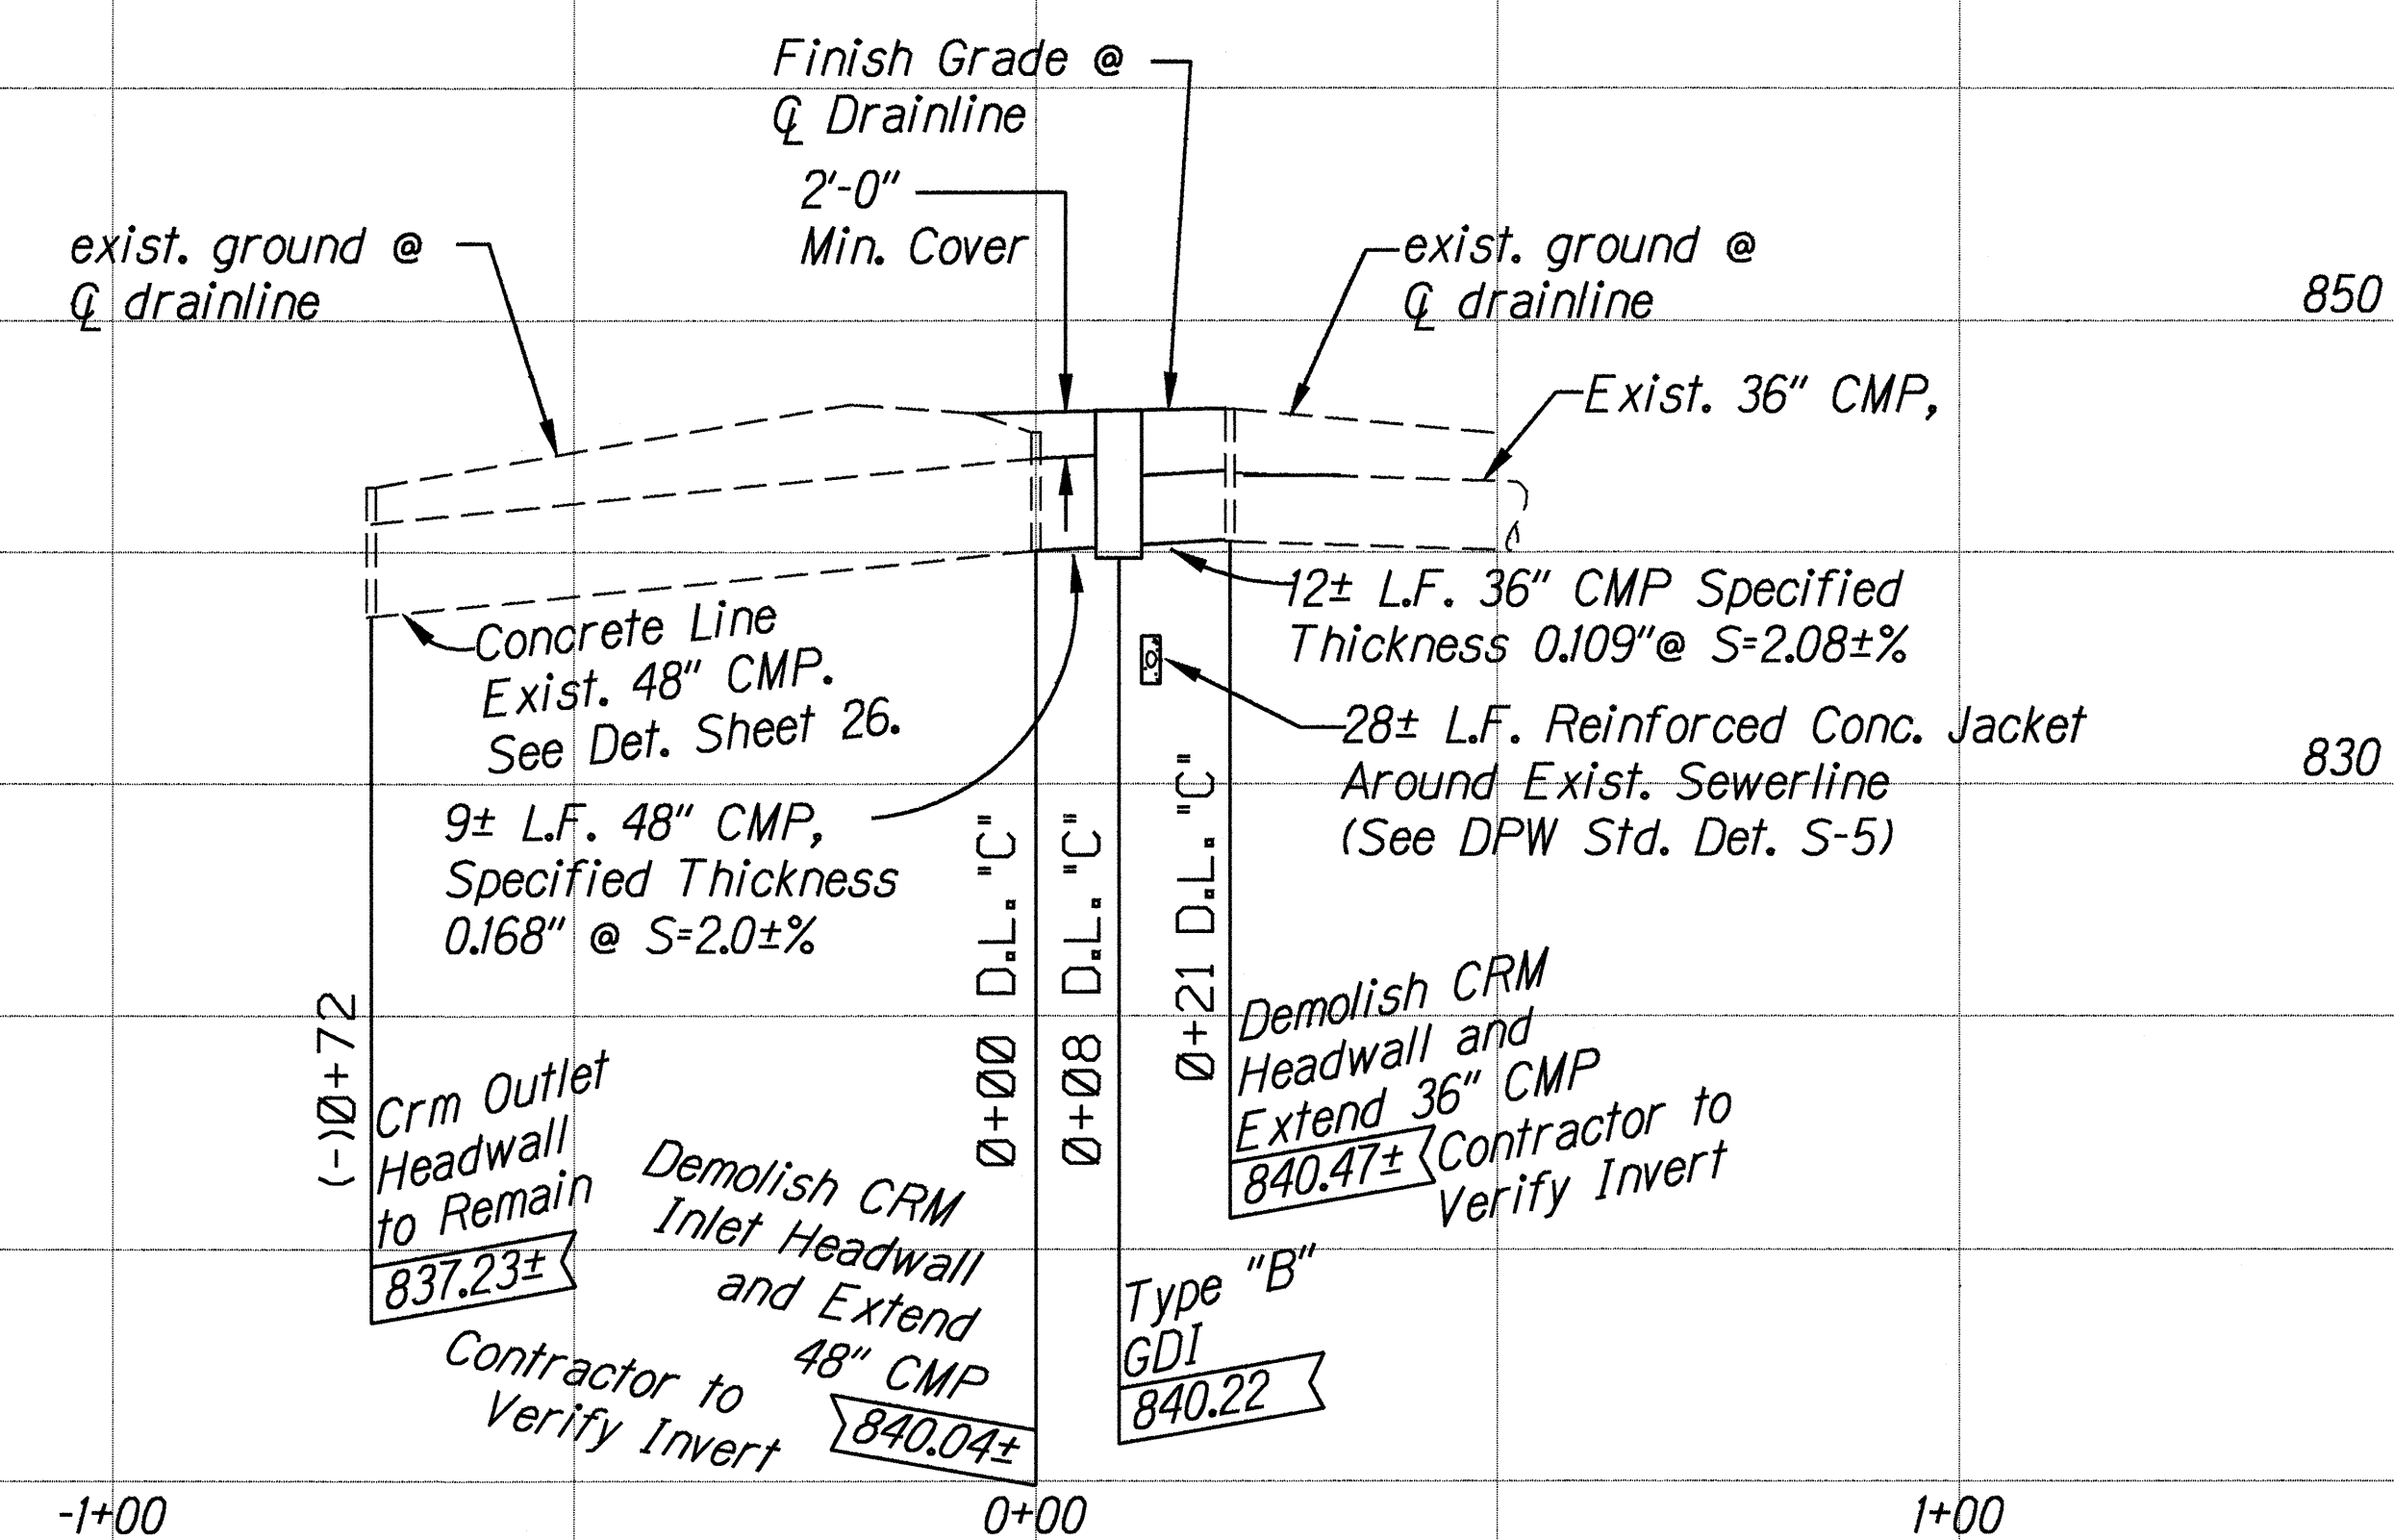

**PROFILE - DRAINLINE "C"**  
**FARRINGTON AVE. @ STA. 117+90**  
 Scale: Horiz: 1"=20'  
 Vert: 1"= 8'

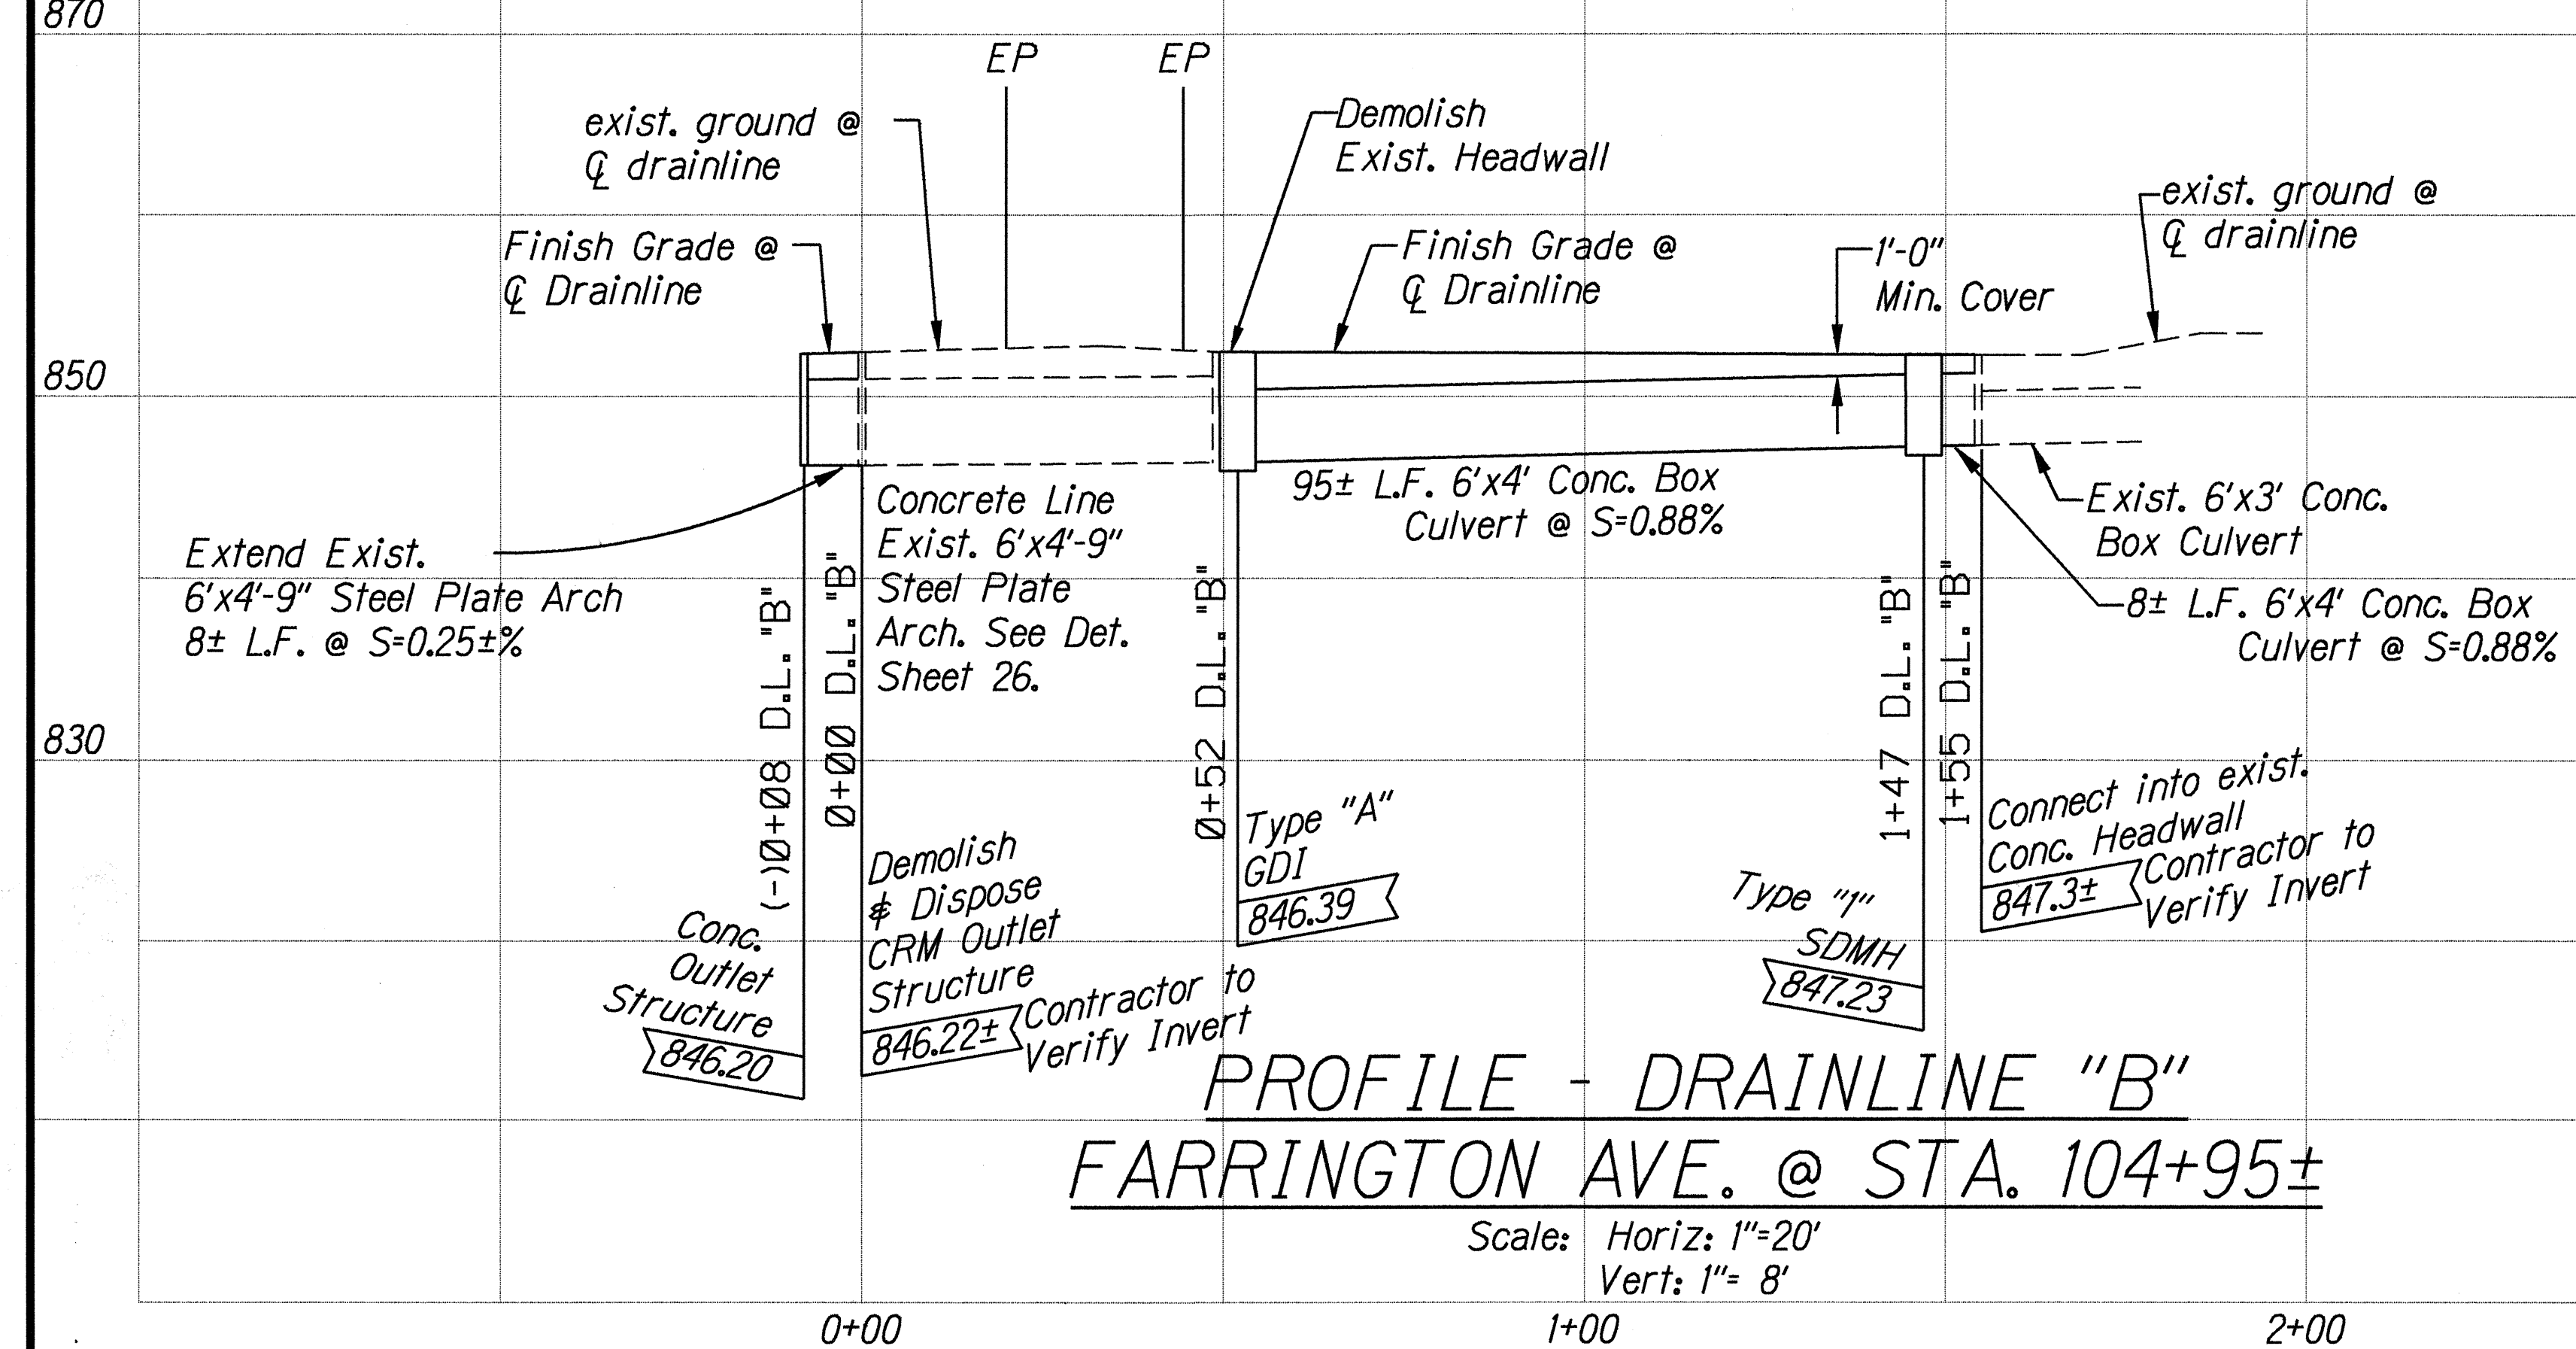

**PROFILE - DRAINLINE "B"**  
**FARRINGTON AVE. @ STA. 104+95±**  
 Scale: Horiz: 1"=20'  
 Vert: 1"= 8'

DATE: \_\_\_\_\_

DESIGNED BY: \_\_\_\_\_

CHECKED BY: \_\_\_\_\_

NO. \_\_\_\_\_

STATE OF HAWAII  
 DEPARTMENT OF TRANSPORTATION  
 HIGHWAYS DIVISION

**PROFILE - DRAINLINES**  
**PUUPEELUA AVENUE RESURFACING**  
**Mauaolaa Highway to Farrington Avenue**  
**And**  
**FARRINGTON AVENUE RESURFACING**  
**Puupeelua Avenue to Kalae Highway**  
**Federal - Aid Project No. STP - 0480(2)**

Scale: As Noted Date: March 1998

SHEET No. 1 OF 1 SHEETS

THIS WORK WAS PREPARED BY  
 ME OR UNDER MY SUPERVISION