


| FED. ROAD DIST. NO. | STATE | FEDERAL - AID PROJ. NO. | FISCAL YEAR | SHEET NO. | TOTAL SHEETS |
|---------------------|-------|-------------------------|-------------|-----------|--------------|
| HAWAII              | HAW.  | STP - 0480(2)           | 1998        | 11        | 43           |

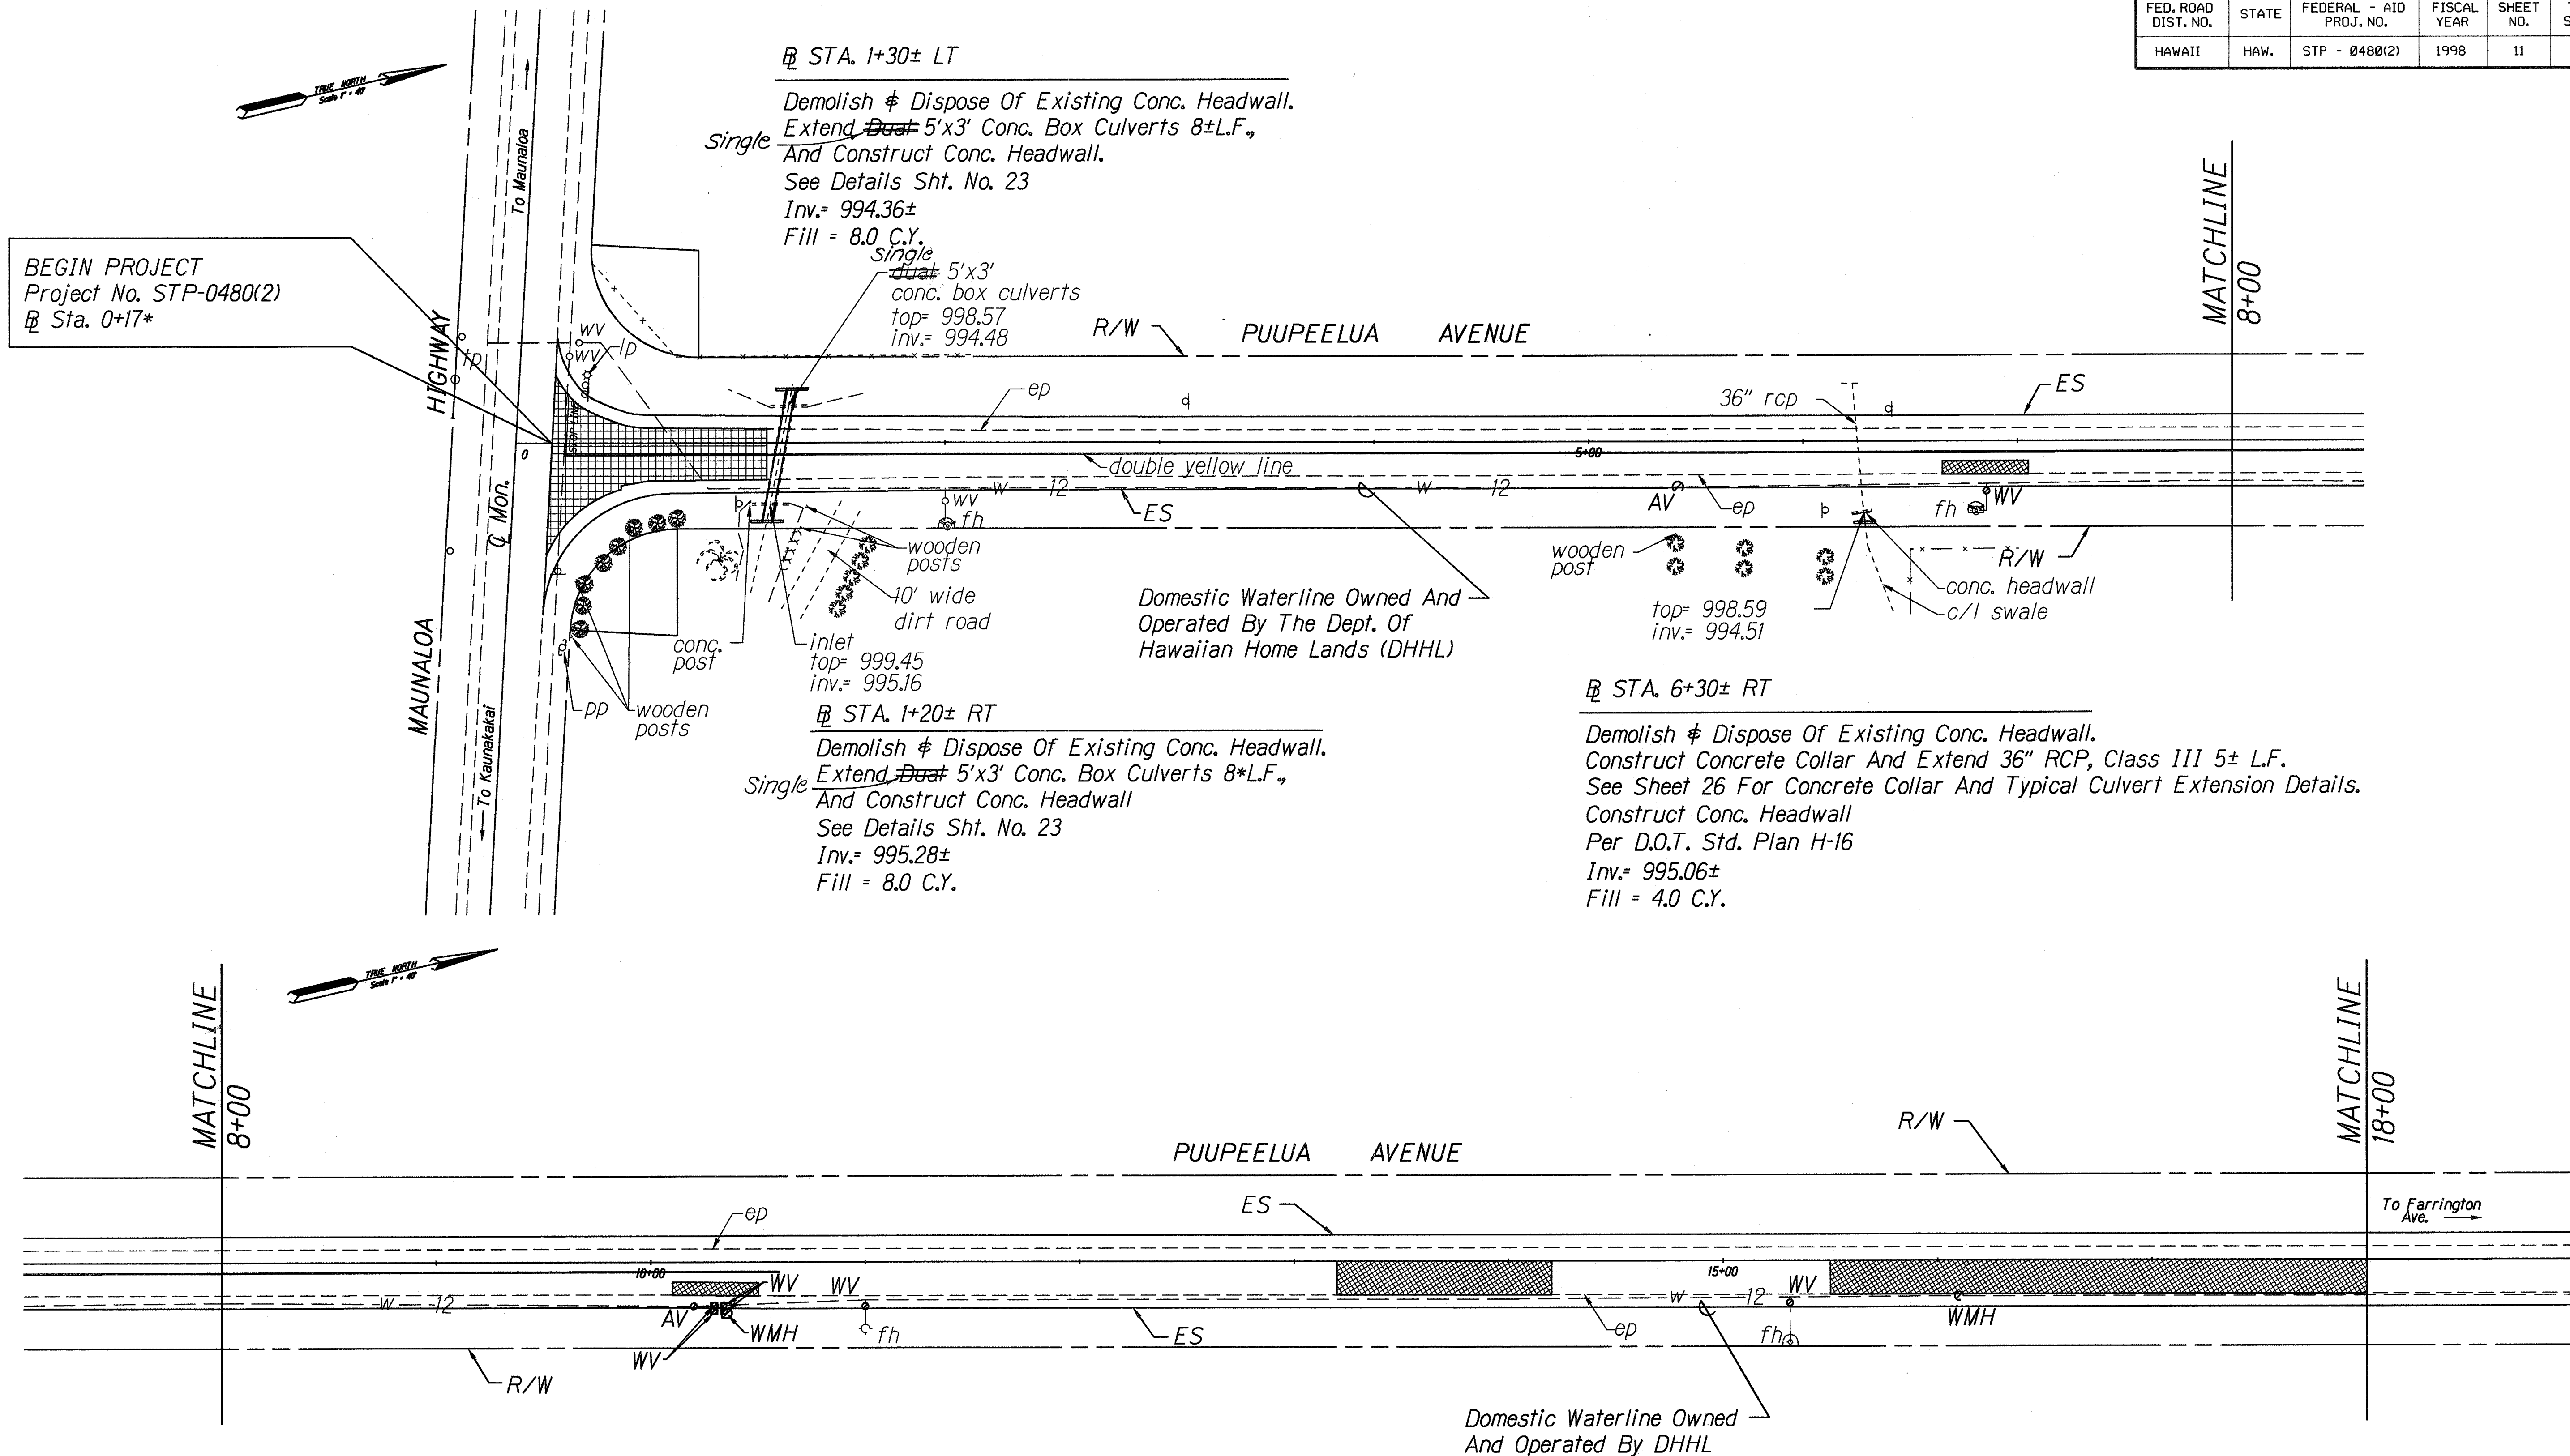

NOTE:  
ELEVATIONS SHOWN ON THIS SHEET WERE REFERENCED  
FROM Q MONUMENT MAUNALO A HIGHWAY -  
PUUPEELUA AVENUE INTERSECTION  
ELEVATION= 1000.00 (ASSUMED)

At STA. 10+30± RT  
Remove & Dispose Of Existing Water Manhole Frame  
& Cover And Valve Boxes, Install Manhole Frame  
& Cover And Valve Boxes To Match Finish Grade  
See Details Sht. 5  
1-WMH  
4-WV



STATE OF HAWAII  
DEPARTMENT OF TRANSPORTATION  
HIGHWAYS DIVISION  
**ROADWAY PLAN**  
**PUUPEELUA AVENUE RESURFACING**  
**Maunaloa Highway to Farrington Avenue**  
And  
**FARRINGTON AVENUE RESURFACING**  
**Puupaelua Avenue to Kalae Highway**  
**Federal - Aid Project No. STP - 0480(2)**  
Scale: 1"=40' Date: March 1998  
SHEET No. 1 OF 11 SHEETS

|             |                   |             |
|-------------|-------------------|-------------|
| ORIGINAL    | SURVEY PLOTTED BY | DATE        |
| DESIGNED BY | DESIGNED BY       | DESIGNED BY |
| NOTED BY    | NOTED BY          | NOTED BY    |
| CHECKED BY  | CHECKED BY        | CHECKED BY  |
| NO.         | NO.               | NO.         |

PROJECT: MAUNALO A HIGHWAY  
DRAWN BY: J. P. P. P. P.  
PLOT: H 3/19/98



| FED. ROAD DIST. NO. | STATE | FEDERAL - AID PROJ. NO. | FISCAL YEAR | SHEET NO. | TOTAL SHEETS |
|---------------------|-------|-------------------------|-------------|-----------|--------------|
| HAWAII              | HAW.  | STP - 0480(2)           | 1998        | 12        | 43           |

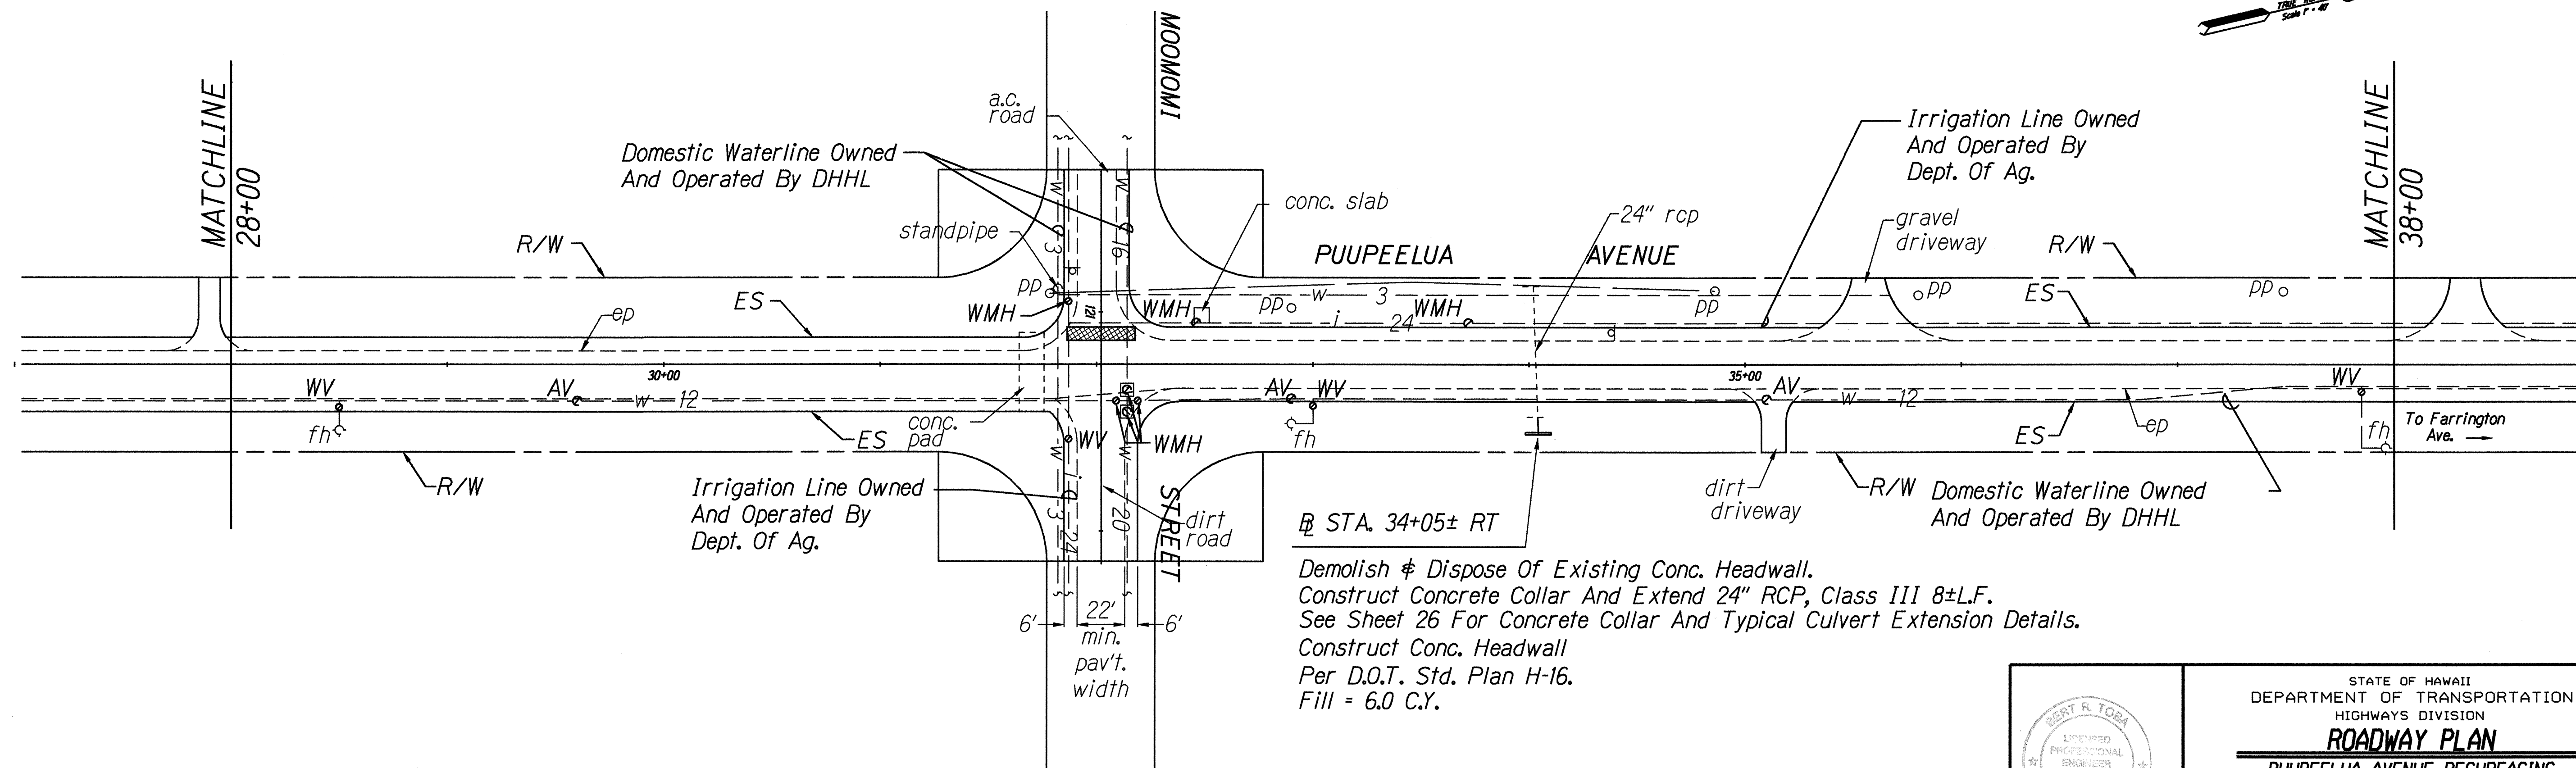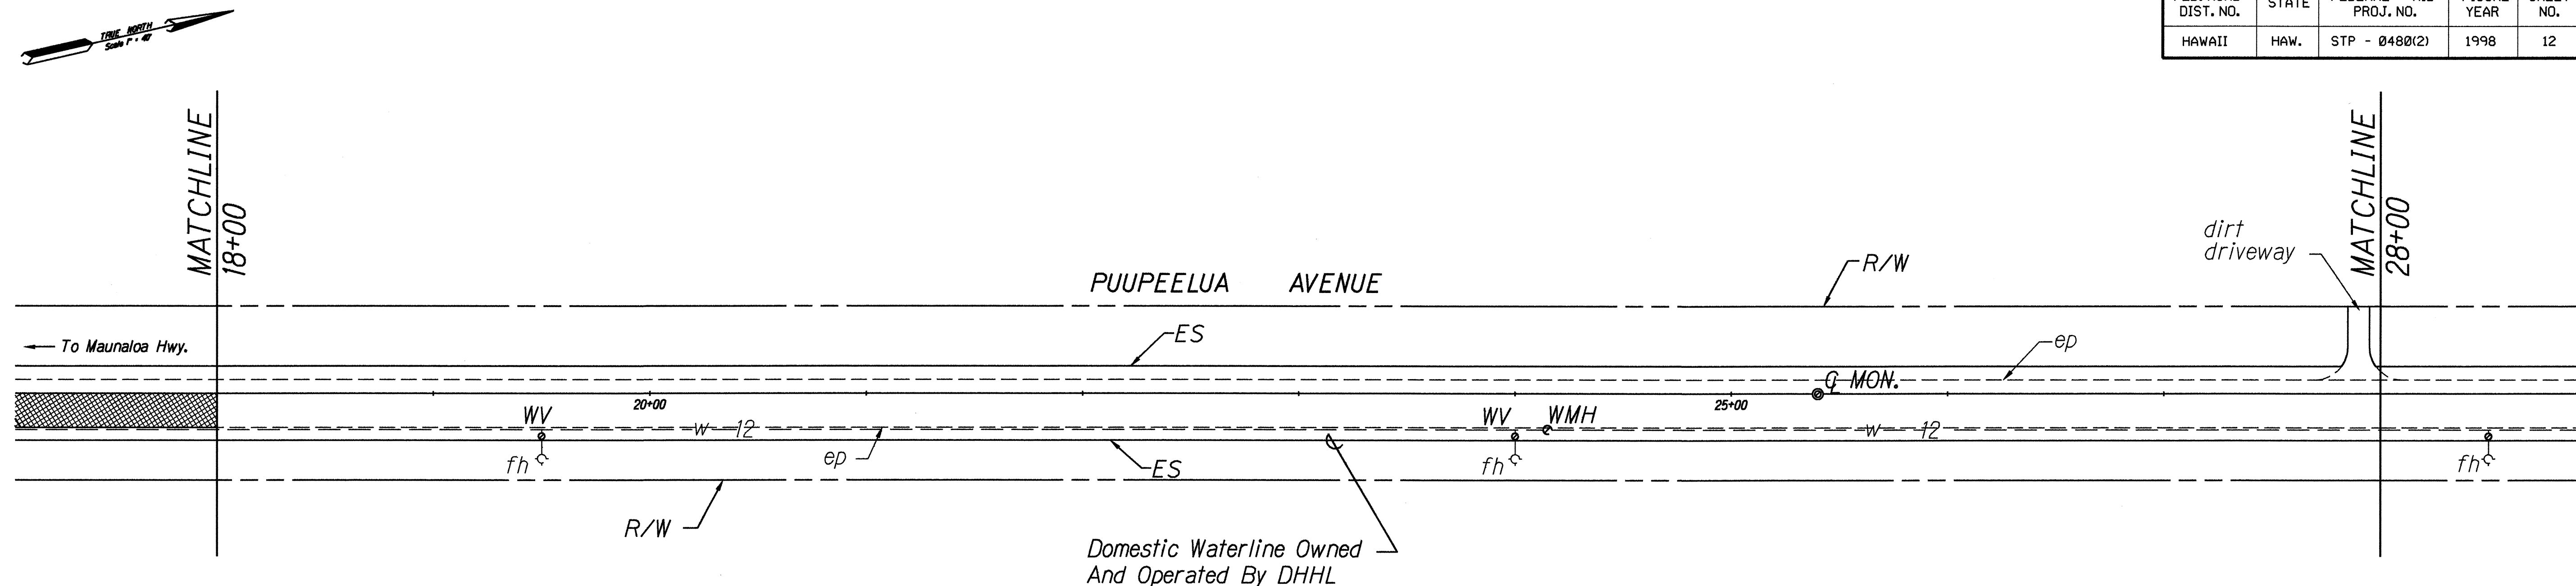

At STA. 34+05± RT

Demolish & Dispose Of Existing Conc. Headwall.  
Construct Concrete Collar And Extend 24" RCP, Class III 8±L.F.  
See Sheet 26 For Concrete Collar And Typical Culvert Extension Details.  
Construct Conc. Headwall  
Per D.O.T. Std. Plan H-16.  
Fill = 6.0 C.Y.

|               |                   |      |
|---------------|-------------------|------|
| ORIGINAL PLAN | SURVEY PLOTTED BY | DATE |
| NOTE BOOK     | DRAWN BY          | DATE |
| DESIGNED BY   | DESIGNED BY       | DATE |
| QUANTITIES BY | QUANTITIES BY     | DATE |
| CHECKED BY    | CHECKED BY        | DATE |
| No.           | No.               | No.  |

STATE OF HAWAII  
DEPARTMENT OF TRANSPORTATION  
HIGHWAYS DIVISION

**ROADWAY PLAN**


**PUUPEELUA AVENUE RESURFACING**  
Maunaloa Highway to Farrington Avenue  
And  
**FARRINGTON AVENUE RESURFACING**  
Puupeeelua Avenue to Koloa Highway  
Federal - Aid Project No. STP - 0480(2)

Scale: 1"=40' Date: March 1998

SHEET No. 2 OF 11 SHEETS



| FED. ROAD DIST. NO. | STATE | FEDERAL - AID PROJ. NO. | FISCAL YEAR | SHEET NO. | TOTAL SHEETS |
|---------------------|-------|-------------------------|-------------|-----------|--------------|
| HAWAII              | HAW.  | STP - 0480(2)           | 1998        | 13        | 43           |

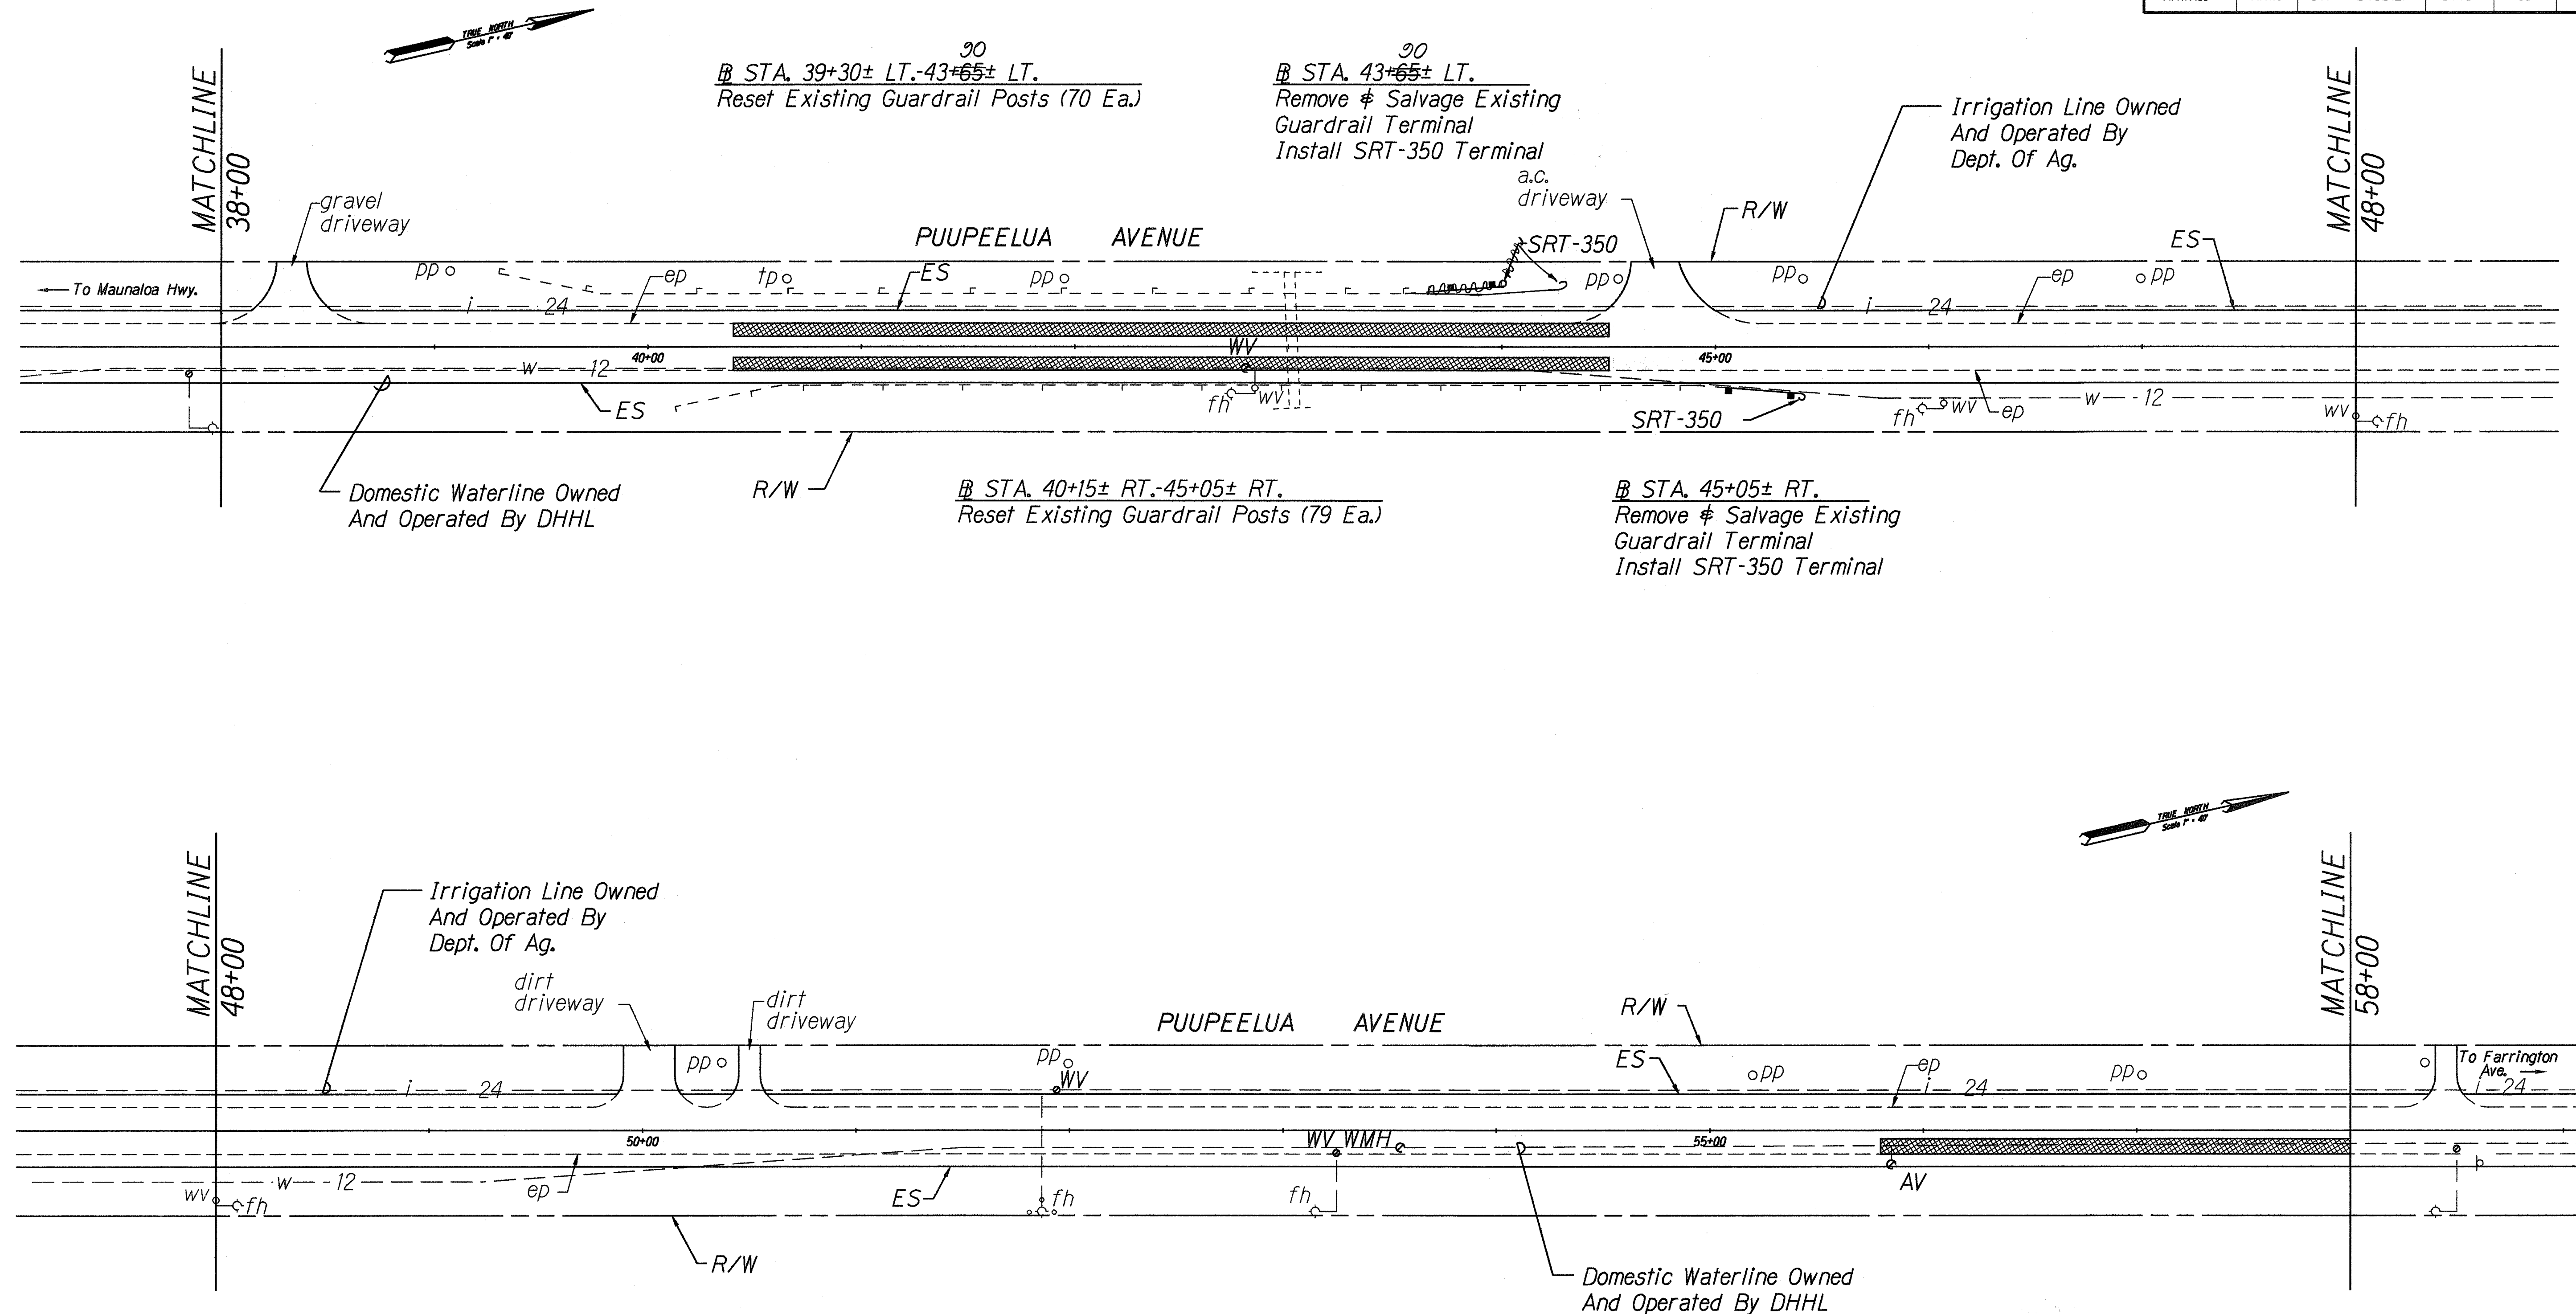

|               |                   |      |
|---------------|-------------------|------|
| ORIGINAL PLAN | SURVEY PLOTTED BY | DATE |
| NOTE BOOK     | DRAWN BY          | " "  |
| DESIGNED BY   | TRACED BY         | " "  |
| CHECKED BY    | DESIGNED BY       | " "  |
| No.           | CHECKED BY        | " "  |

THIS WORK WAS PREPARED BY ME OR UNDER MY SUPERVISION

STATE OF HAWAII  
DEPARTMENT OF TRANSPORTATION  
HIGHWAYS DIVISION

**ROADWAY PLAN**

**PUUPEELUA AVENUE RESURFACING**  
Maunaloa Highway to Farrington Avenue

**And**  
**FARRINGTON AVENUE RESURFACING**  
Puupeeelua Avenue to Kaloe Highway

Federal - Aid Project No. STP - 0480(2)

Scale: 1"=40' Date: March 1998


SHEET No. 3 OF 11 SHEETS







| FED. ROAD DIST. NO. | STATE | FEDERAL - AID PROJ. NO. | FISCAL YEAR | SHEET NO. | TOTAL SHEETS |
|---------------------|-------|-------------------------|-------------|-----------|--------------|
| HAWAII              | HAW.  | STP - 0480(2)           | 1998        | 15        | 43           |

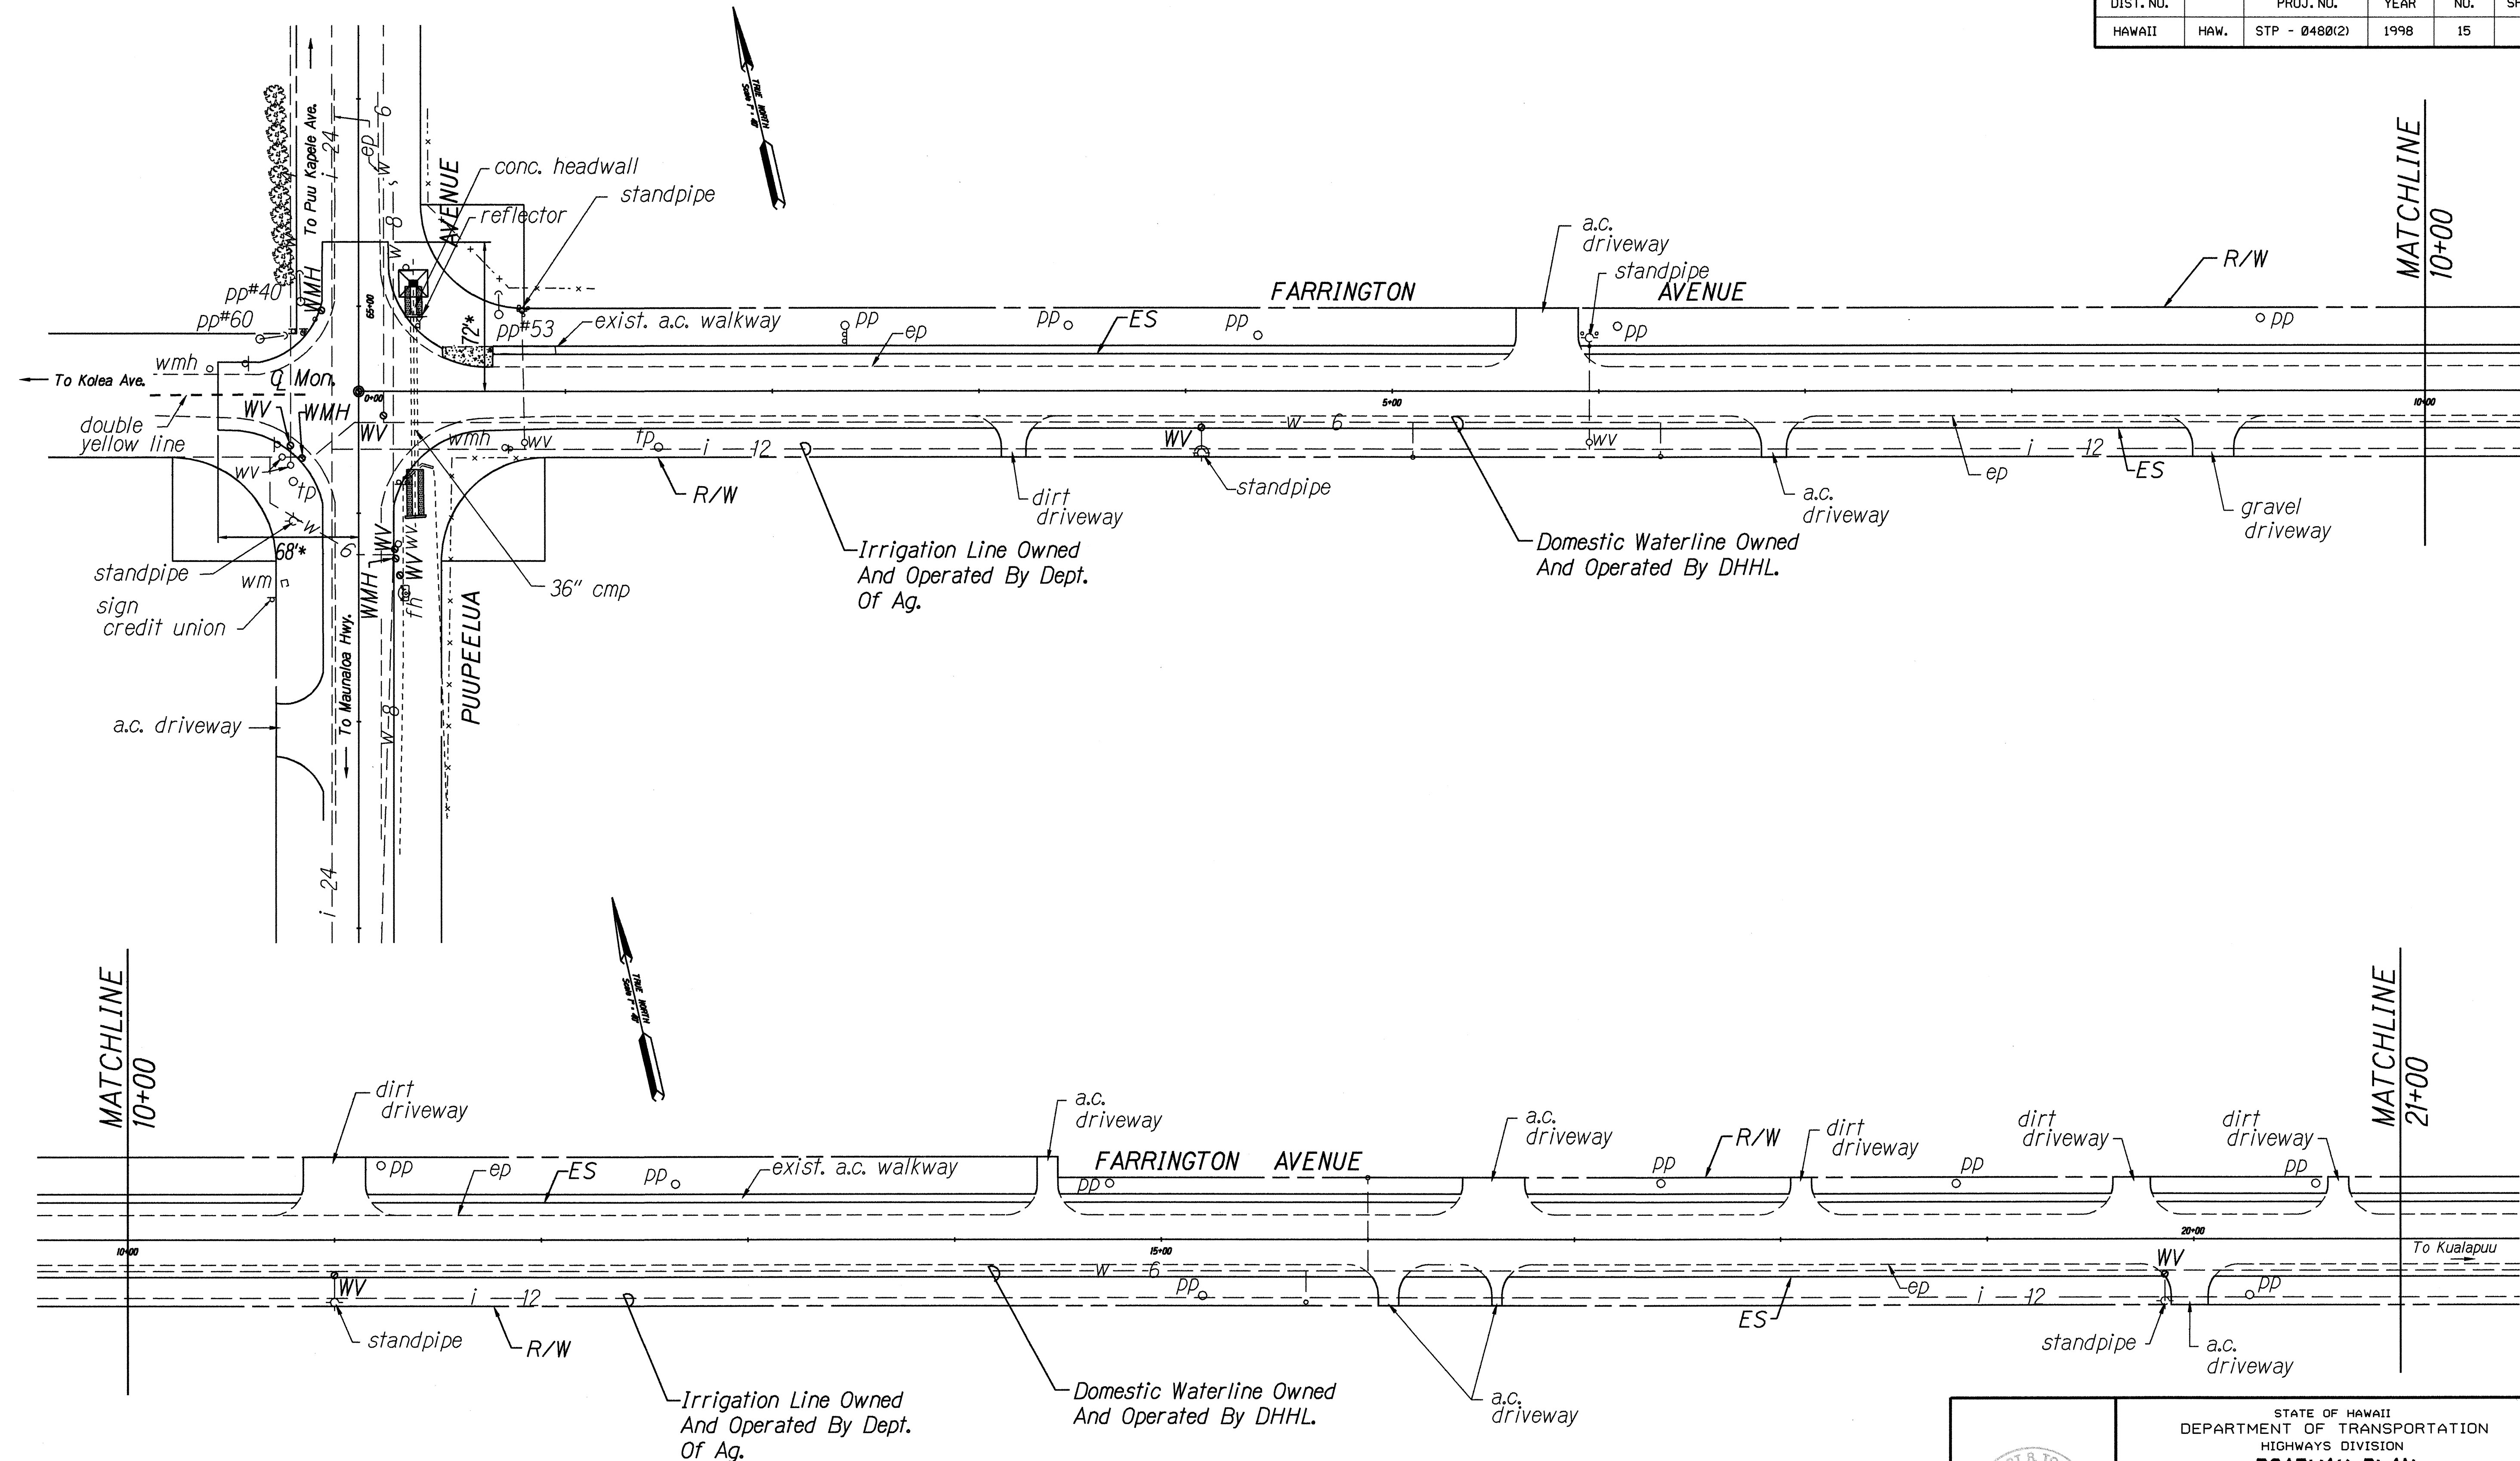

NOTE:  
ELEVATIONS SHOWN ON THIS SHEET WERE  
REFERENCED FROM ST. MONUMENT PUUPEELUA  
AVENUE - FARRINGTON AVENUE  
ELEVATION = 99.57 (ASSUMED)

|               |                   |      |
|---------------|-------------------|------|
| ORIGINAL PLAN | SURVEY PLOTTED BY | DATE |
| NOTE BOOK     | DRAWN BY          | " "  |
|               | DESIGNED BY       | " "  |
|               | QUANTITIES BY     | " "  |
|               | CHECKED BY        | " "  |
| No.           |                   |      |

STATE OF HAWAII  
DEPARTMENT OF TRANSPORTATION  
HIGHWAYS DIVISION

**ROADWAY PLAN**

**PUUPEELUA AVENUE RESURFACING**  
**Maunaloa Highway to Farrington Avenue**

And  
**FARRINGTON AVENUE RESURFACING**  
**Puupeeelua Avenue to Koloa Highway**  
**Federal - Aid Project No. STP - 0480(2)**

Scale: 1" = 40' Date: March 1998

SHEET No. 5 OF 11 SHEETS












| FED. ROAD DIST. NO. | STATE | FEDERAL - AID PROJ. NO. | FISCAL YEAR | SHEET NO. | TOTAL SHEETS |
|---------------------|-------|-------------------------|-------------|-----------|--------------|
| HAWAII              | HAW.  | STP - 0480(2)           | 1998        | 18        | 43           |

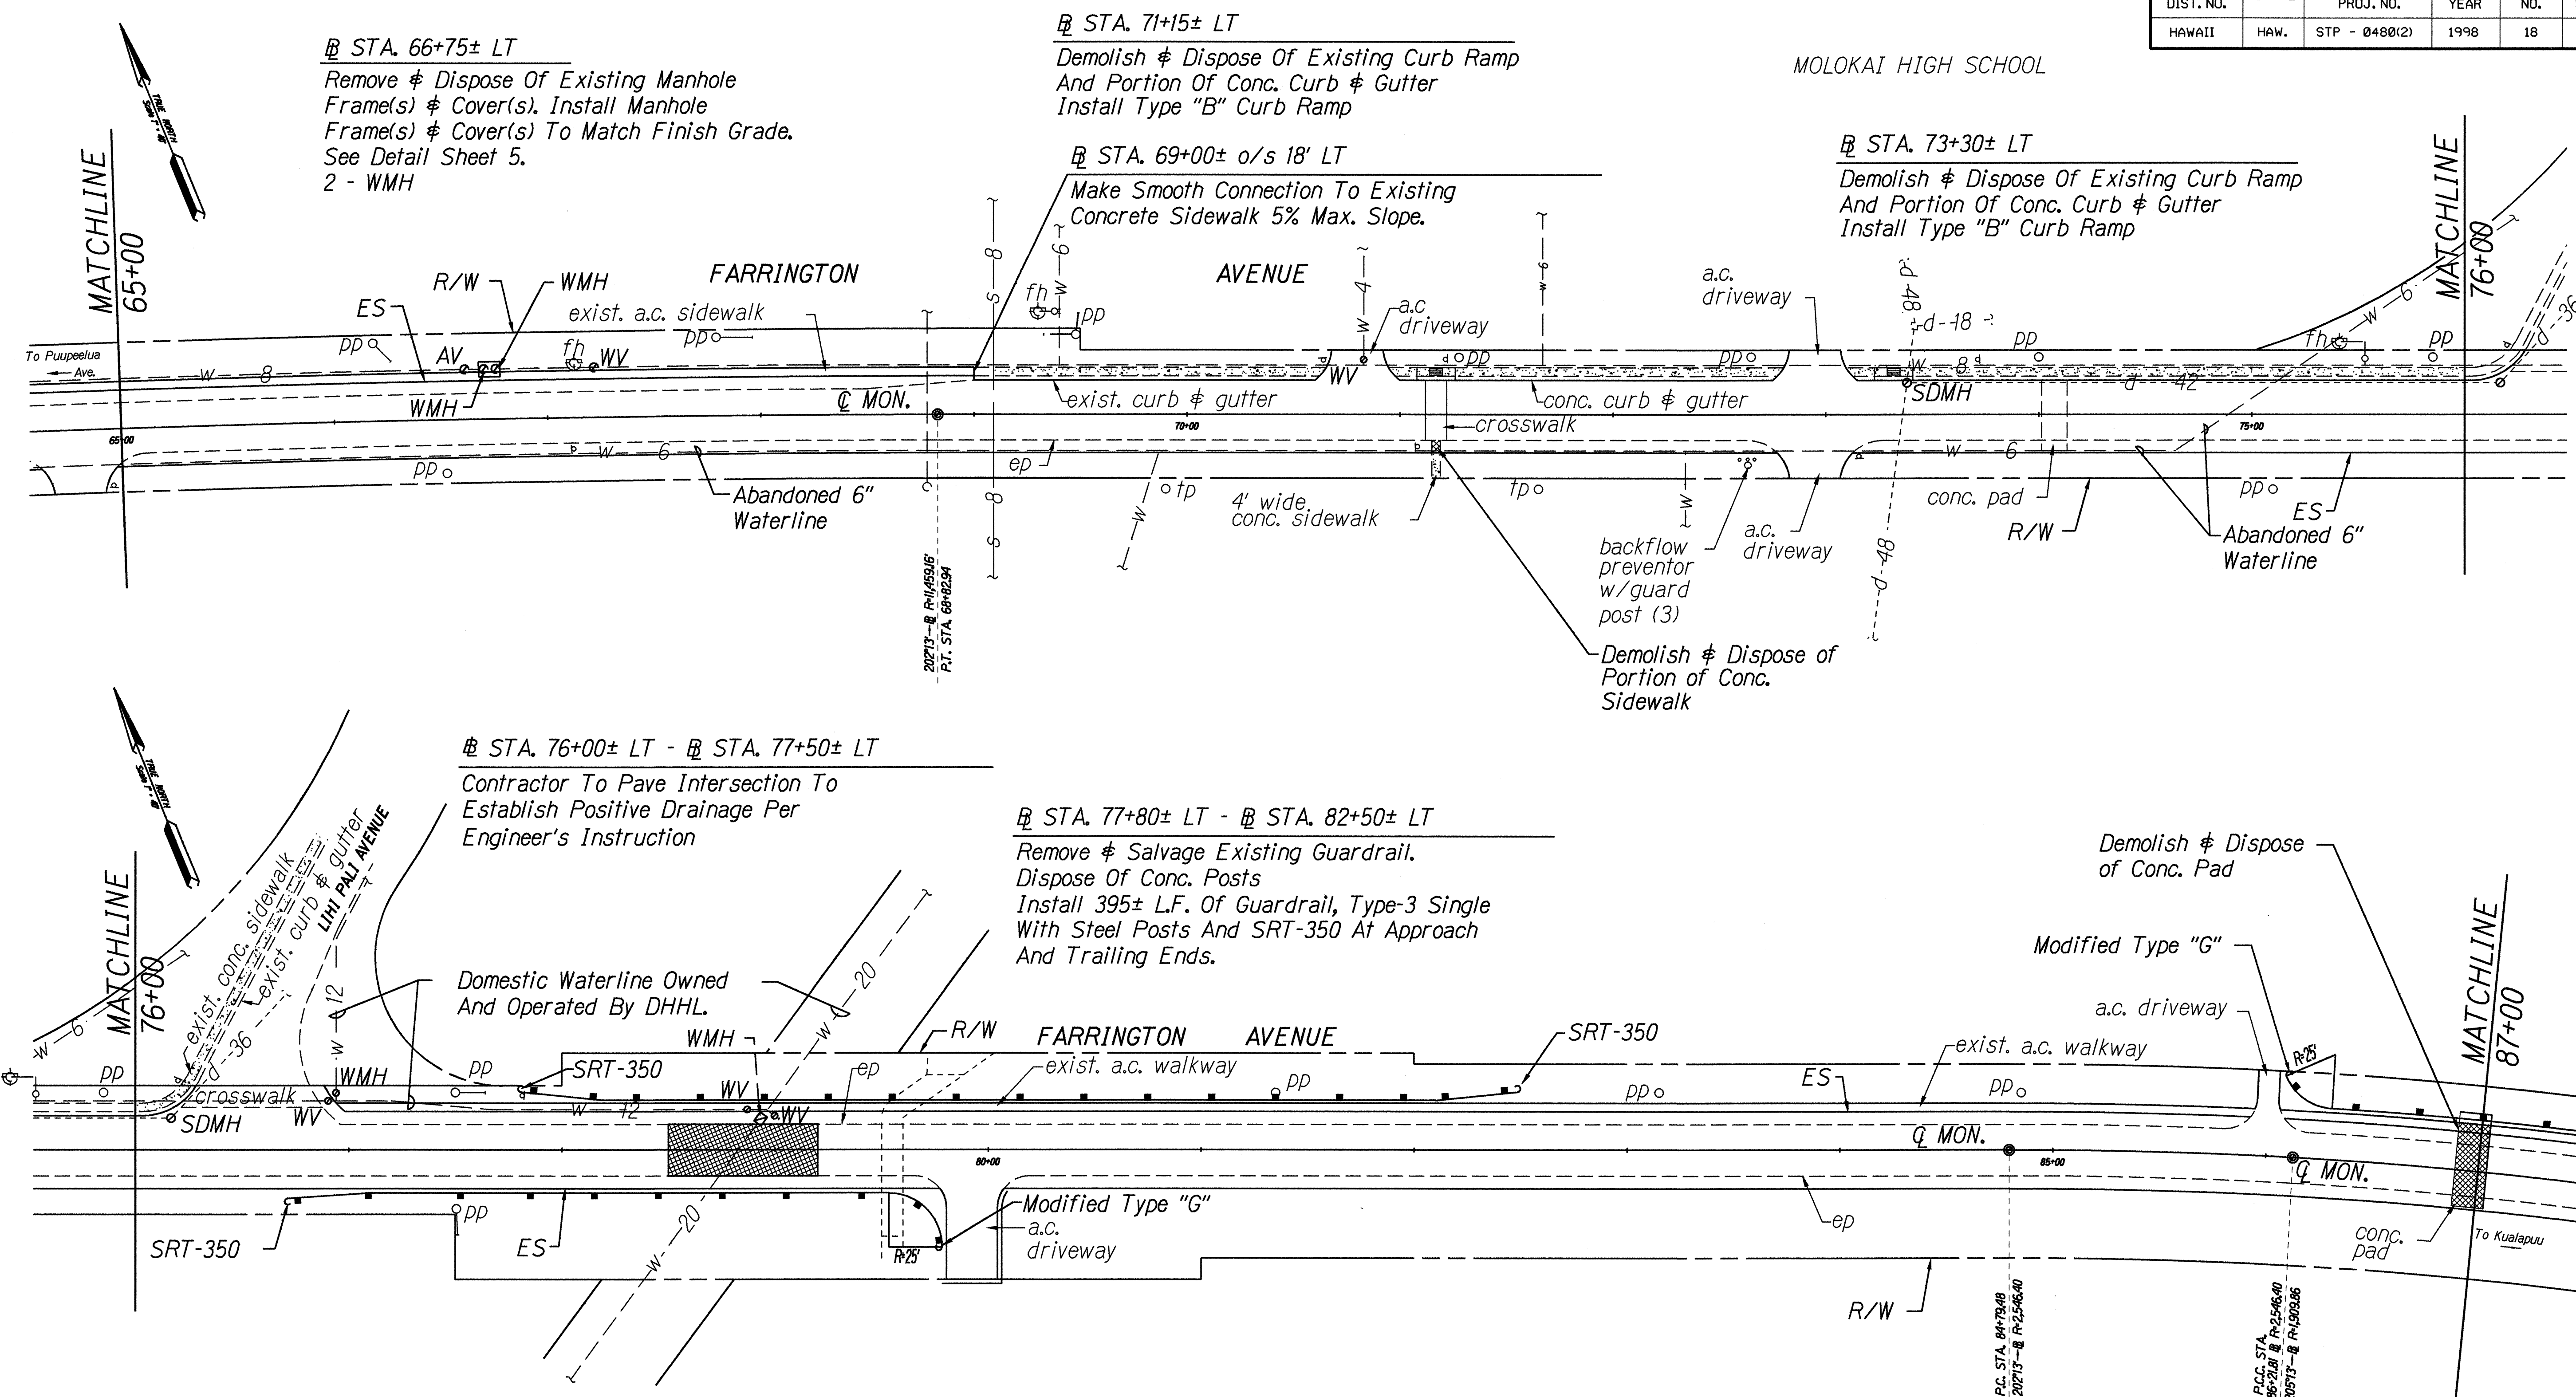

|                   |      |
|-------------------|------|
| SURVEY PLOTTED BY | DATE |
| DRAWN BY          |      |
| DESIGNED BY       |      |
| CHECKED BY        |      |
| NOTE BOOK         |      |
| QUANTITIES BY     |      |
| CHECKED BY        |      |
| No.               |      |

STATE OF HAWAII  
DEPARTMENT OF TRANSPORTATION  
HIGHWAYS DIVISION

**ROADWAY PLAN**

**PUPPEELUA AVENUE RESURFACING**  
**Maunaloa Highway to Farrington Avenue**

And  
**FARRINGTON AVENUE RESURFACING**  
**Puppeelua Avenue to Kalae Highway**

Federal - Aid Project No. STP - 0480(2)

Scale: 1" = 40'      Date: March 1998


SHEET No. 8 OF 11 SHEETS



| FED. ROAD DIST. NO. | STATE | FEDERAL - AID PROJ. NO. | FISCAL YEAR | SHEET NO. | TOTAL SHEETS |
|---------------------|-------|-------------------------|-------------|-----------|--------------|
| HAWAII              | HAW.  | STP - 0480(2)           | 1998        | 19        | 43           |

STA. 86+10± LT - STA. 90+25± LT

Remove & Salvage Existing Guardrail.  
Dispose Of Conc. Posts  
Install 435± L.F. Of Guardrail, Type-3 Single  
With Steel Posts And Modified Type "G" At  
Approach End And Type "C" Flare At Trailing End

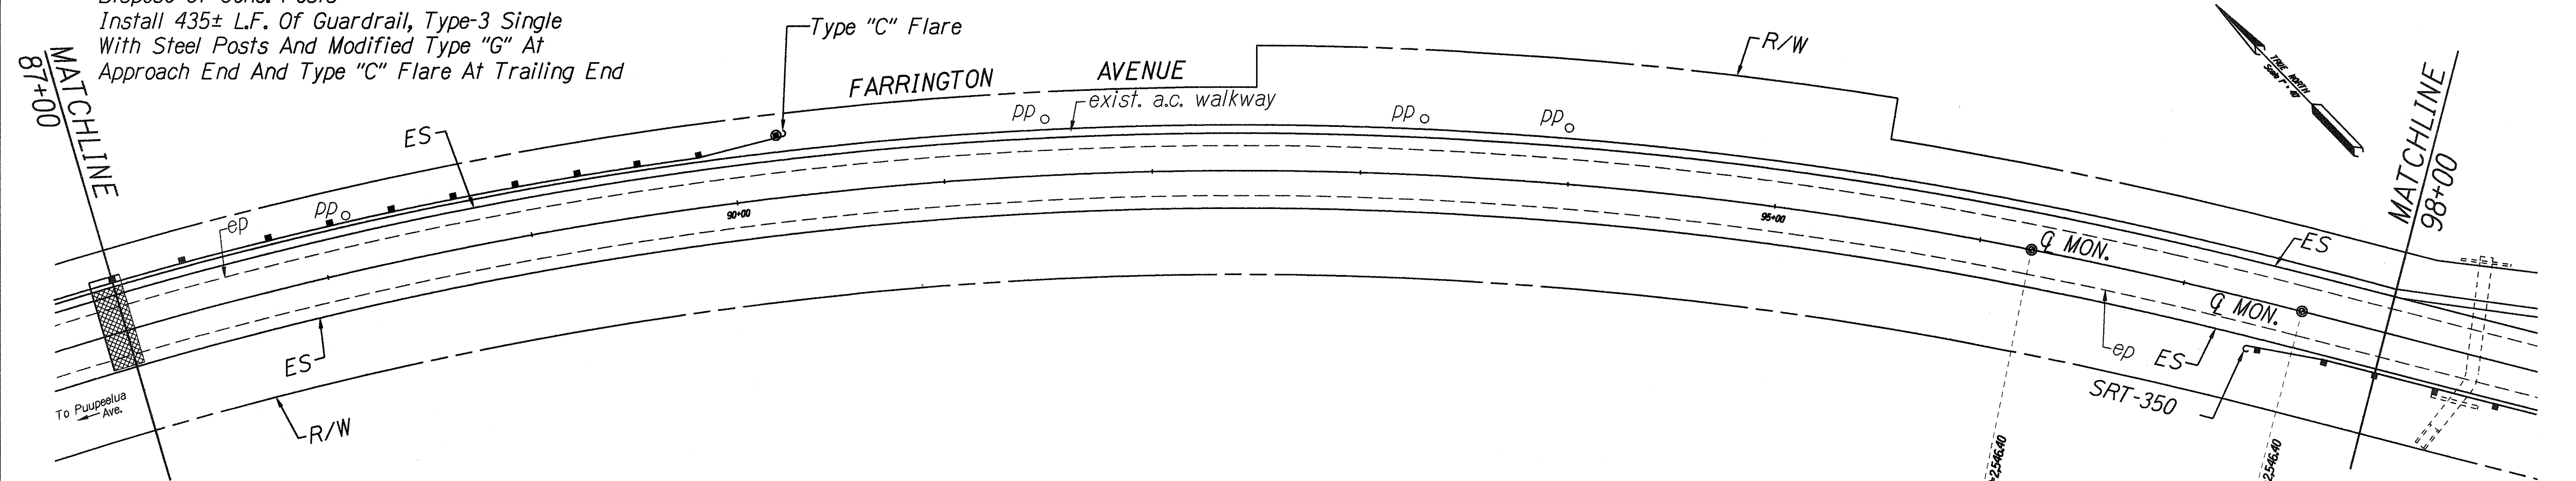


STA. 99+65± o/s 38' LT  
Make Smooth Connection  
To Existing A.C. Walkway

STA. 100+00± LT  
Remove & Dispose Of  
Conc. Guardrail Posts.  
4 - Ea.

STA. 105+20± o/s 19± LT  
= 0+52 D.L. "B"  
Demolish & Dispose Of Existing  
CRM Headwall. Construct Type "A"  
Grated Drop Inlet. Connect To  
6'x4'-9" Galv. Corr. Arch. Pipe  
See Detail Sheet 24.  
Inv. = 846.39

STA. 106+13± o/s 39' LT  
= 1+47± D.L. "B"  
Type 1 Storm Drain Manhole  
See Detail Sheet 24.  
Inv. = 847.23

STA. 106+18± o/s 45' LT  
= 1+55± D.L. "B"  
Connect Into Existing  
Concrete Headwall  
See Detail Sheet 24.

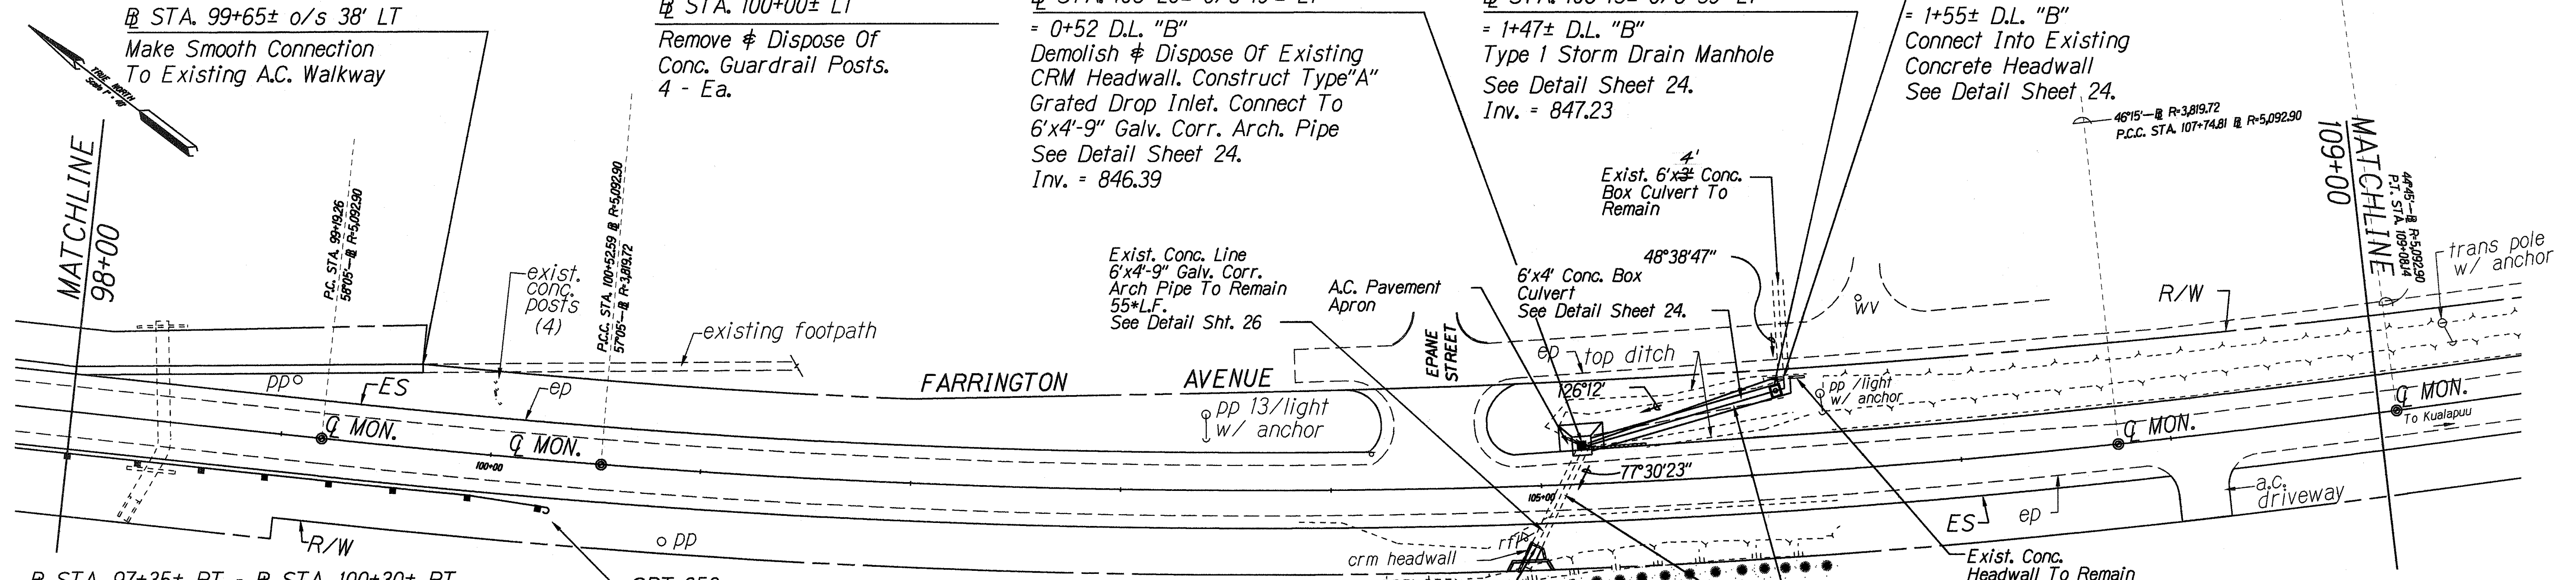

STA. 97+35± RT - STA. 100+30± RT  
Remove & Salvage Existing Guardrail.  
Dispose Of Conc. Posts  
Install 215± L.F. Of Guardrail, Type-3 Single  
With Steel Posts And SRT-350 At Approach  
And Trailing Ends.

STA. 104+95± o/s 28± RT  
= 0+00 D.L. "B"  
Demolish & Dispose Of Existing  
CRM Headwall. Extend 6'x4'-9"  
Corr. Galv. Sectional Plate Steel  
Pipe, Specified Thickness 0.109" 8±L.F.  
Construct Concrete Outlet Structure  
See Details Sheet 25.  
Inv. = 846.20

Drainline "B"  
See Profile Sheet 22.  
Fill = 685 C.Y.

NOTE:  
ELEVATIONS SHOWN ON THIS SHEET WERE  
REFERENCED FROM Q MONUMENT @ STA. 115+57.33  
FARRINGTON AVENUE  
ELEVATION = 846.50 MSL

STATE OF HAWAII  
DEPARTMENT OF TRANSPORTATION  
HIGHWAYS DIVISION

**ROADWAY PLAN**

**PUPPEELUA AVENUE RESURFACING**  
**Mounaloa Highway to Farrington Avenue**  
And  
**FARRINGTON AVENUE RESURFACING**  
**Pupeeelua Avenue to Kalae Highway**  
**Federal - Aid Project No. STP - 0480(2)**

Scale: 1" = 40' Date: March 1998

SHEET No. 9 OF 43 SHEETS


|                            |      |
|----------------------------|------|
| ORIGINAL SURVEY PLOTTED BY | DATE |
| DRAWN BY                   |      |
| TRACED BY                  |      |
| DESIGNED BY                |      |
| QUANTITIES BY              |      |
| CHECKED BY                 |      |
| No.                        |      |








| FED. ROAD DIST. NO. | STATE | FEDERAL - AID PROJ. NO. | FISCAL YEAR | SHEET NO. | TOTAL SHEETS |
|---------------------|-------|-------------------------|-------------|-----------|--------------|
| HAWAII              | HAW.  | STP - 0480(2)           | 1998        | 21        | 43           |

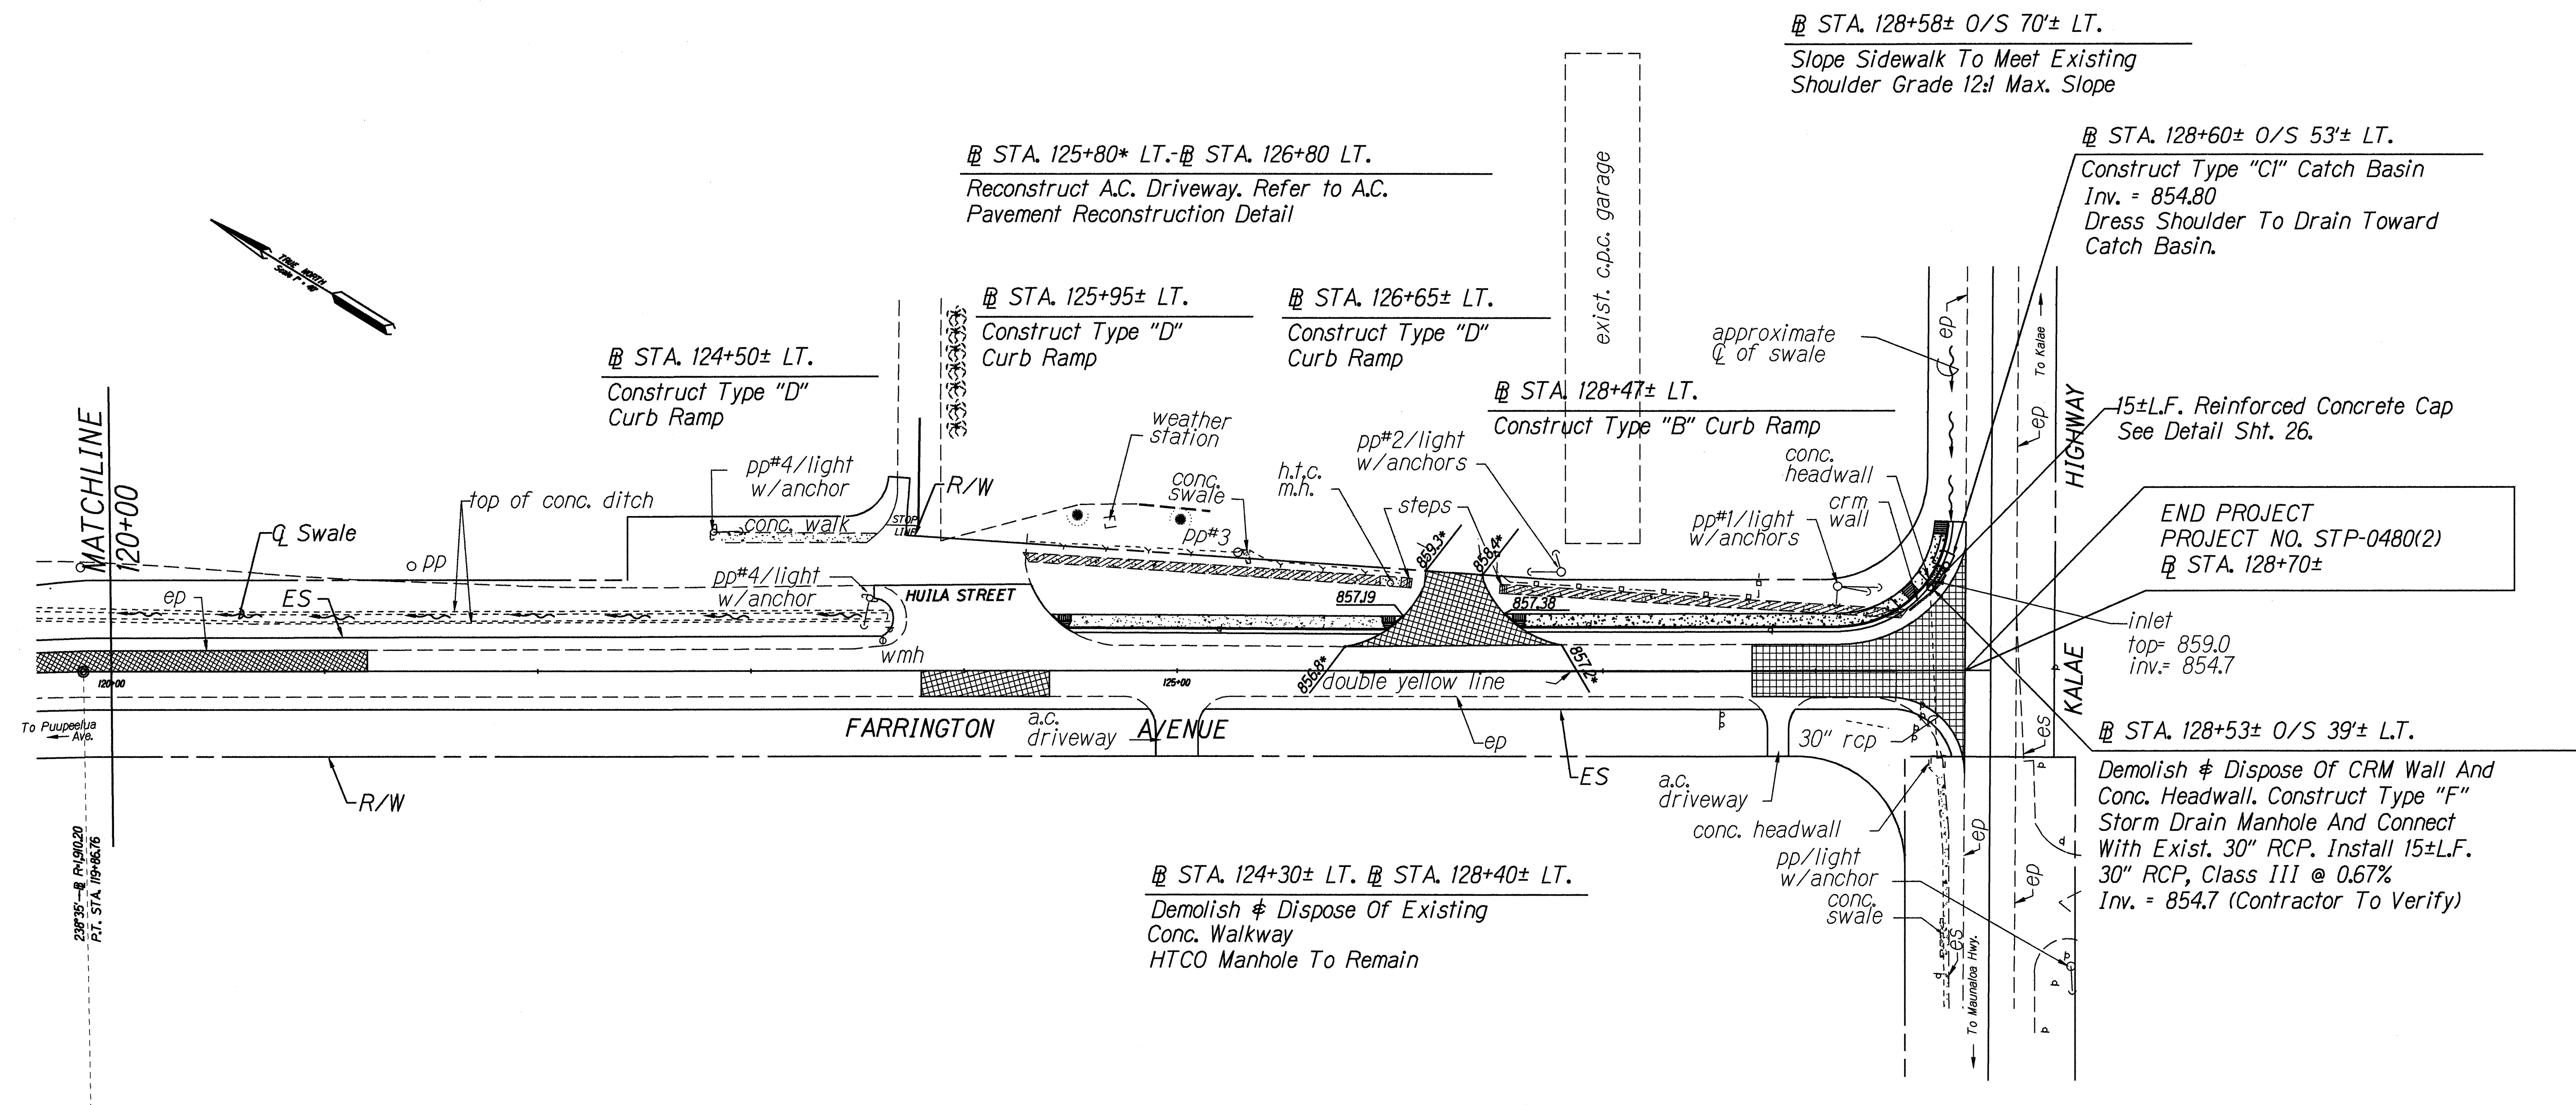

|               |                   |      |
|---------------|-------------------|------|
| ORIGINAL PLAN | SURVEY PLOTTED BY | DATE |
| NOTE BOOK     | DRAWN BY          |      |
|               | DESIGNED BY       |      |
|               | QUANTITIES BY     |      |
|               | CHECKED BY        |      |

NOTE:  
ELEVATIONS SHOWN ON THIS SHEET WERE  
REFERENCED FROM Q MONUMENT @ STA. 115+57.33  
FARRINGTON AVENUE  
ELEVATION = 846.50 MSL

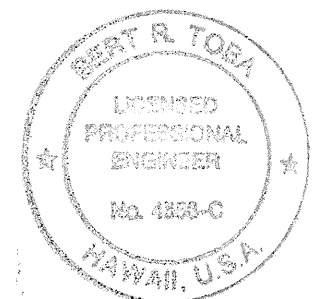

STATE OF HAWAII  
DEPARTMENT OF TRANSPORTATION  
HIGHWAYS DIVISION

**ROADWAY PLAN**

**Puupeelua Avenue Resurfacing**  
Maunaloa Highway to Farrington Avenue  
And  
**Farrington Avenue Resurfacing**  
Puupeelua Avenue to Kalae Highway  
Federal - Aid Project No. STP - 0480(2)

Scale: 1" = 40' Date: March 1998  
SHEET No. 11 OF 11 SHEETS