

FED. ROAD DIST. NO.	STATE	FED. AID PROJ. NO.	FISCAL YEAR	SHEET NO.	TOTAL SHEETS
HAWAII	HAW	FAS 1A	1938	1	25

INDEX TO DRAWINGS	
SHEET NO.	DESCRIPTION
1	Title Sheet
2	Typical Road Section
3-7	Plan & Profile
8-9	Standard Details
10-12	Culvert Details
13-25	Cross-section Sheets

TERRITORY OF HAWAII
TERRITORIAL HIGHWAY DEPARTMENT
HONOLULU, T. H.

PLANS OF
SHINGLE MEMORIAL HOSPITAL LOOP
FEDERAL AID SECONDARY PROJECT NO. F.A.S. 1A
DISTRICT OF MOLOKAI
ISLAND OF MOLOKAI


SCALE

PLAN	1 IN. = 100 FT.
PROFILE	HOR. 1 IN. = 100 FT. VER. 1 IN. = 10 FT.
CROSS SECTIONS	1 IN. = 10 FT.



CONVENTIONAL SIGNS

Present Road	
Existing Fence	
Center Line	
Bridges	
Culverts	

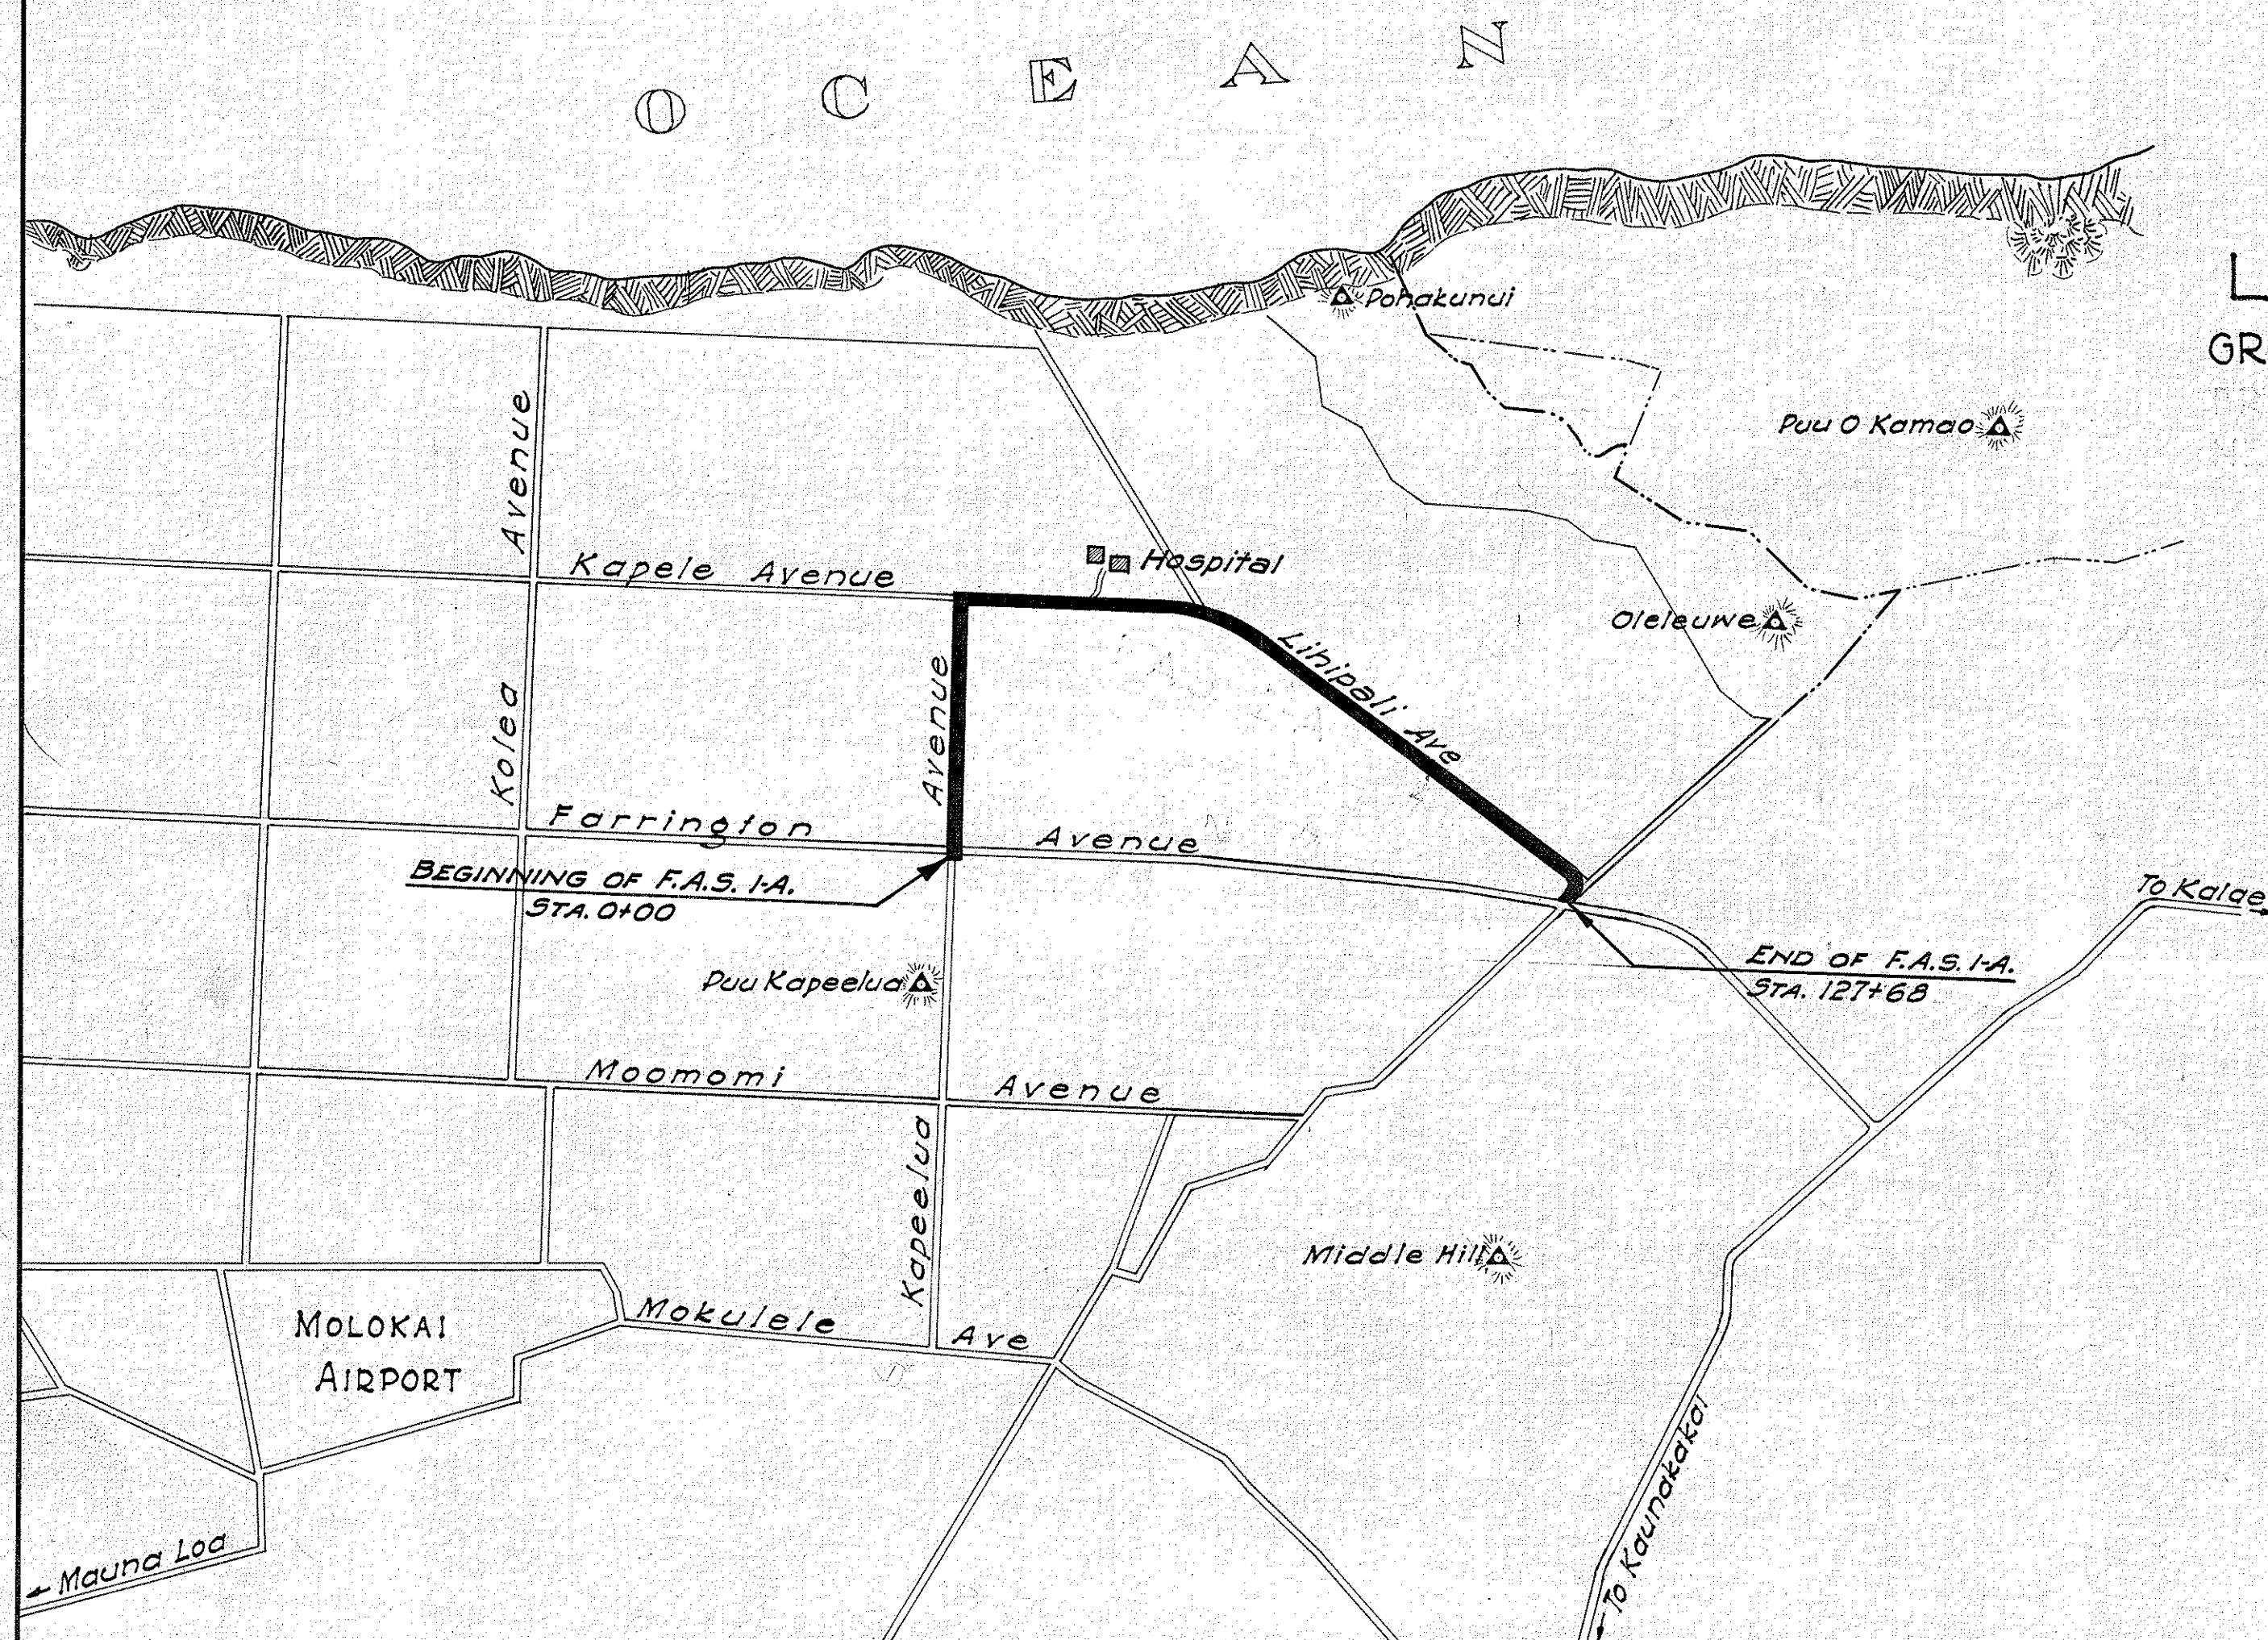

LAYOUT OF PROJECT

GROSS AND NET LENGTH	2.418 MILES
BRIDGE	1.000 MILES
NET LENGTH PROJECT	1.418 MILES

RECOMMENDED FOR APPROVAL

PRINCIPAL HWY ENGR BUREAU of PUB. RDS.

RECOMMENDED FOR APPROVAL

CHIEF ENGINEER BUREAU of PUBLIC ROADS

APPROVED

CHIEF BUREAU PUBLIC ROADS

APPROVED

Louis Blaine
TERRITORIAL HIGHWAY ENGINEER

4437.1