




FED. ROAD DIST. NO.	STATE	FED-AID PROJ. NO.	FISCAL YEAR	SHEET NO.	TOTAL SHEETS
HAWAII	HAW.	HWY M-01-74	1974	41	50

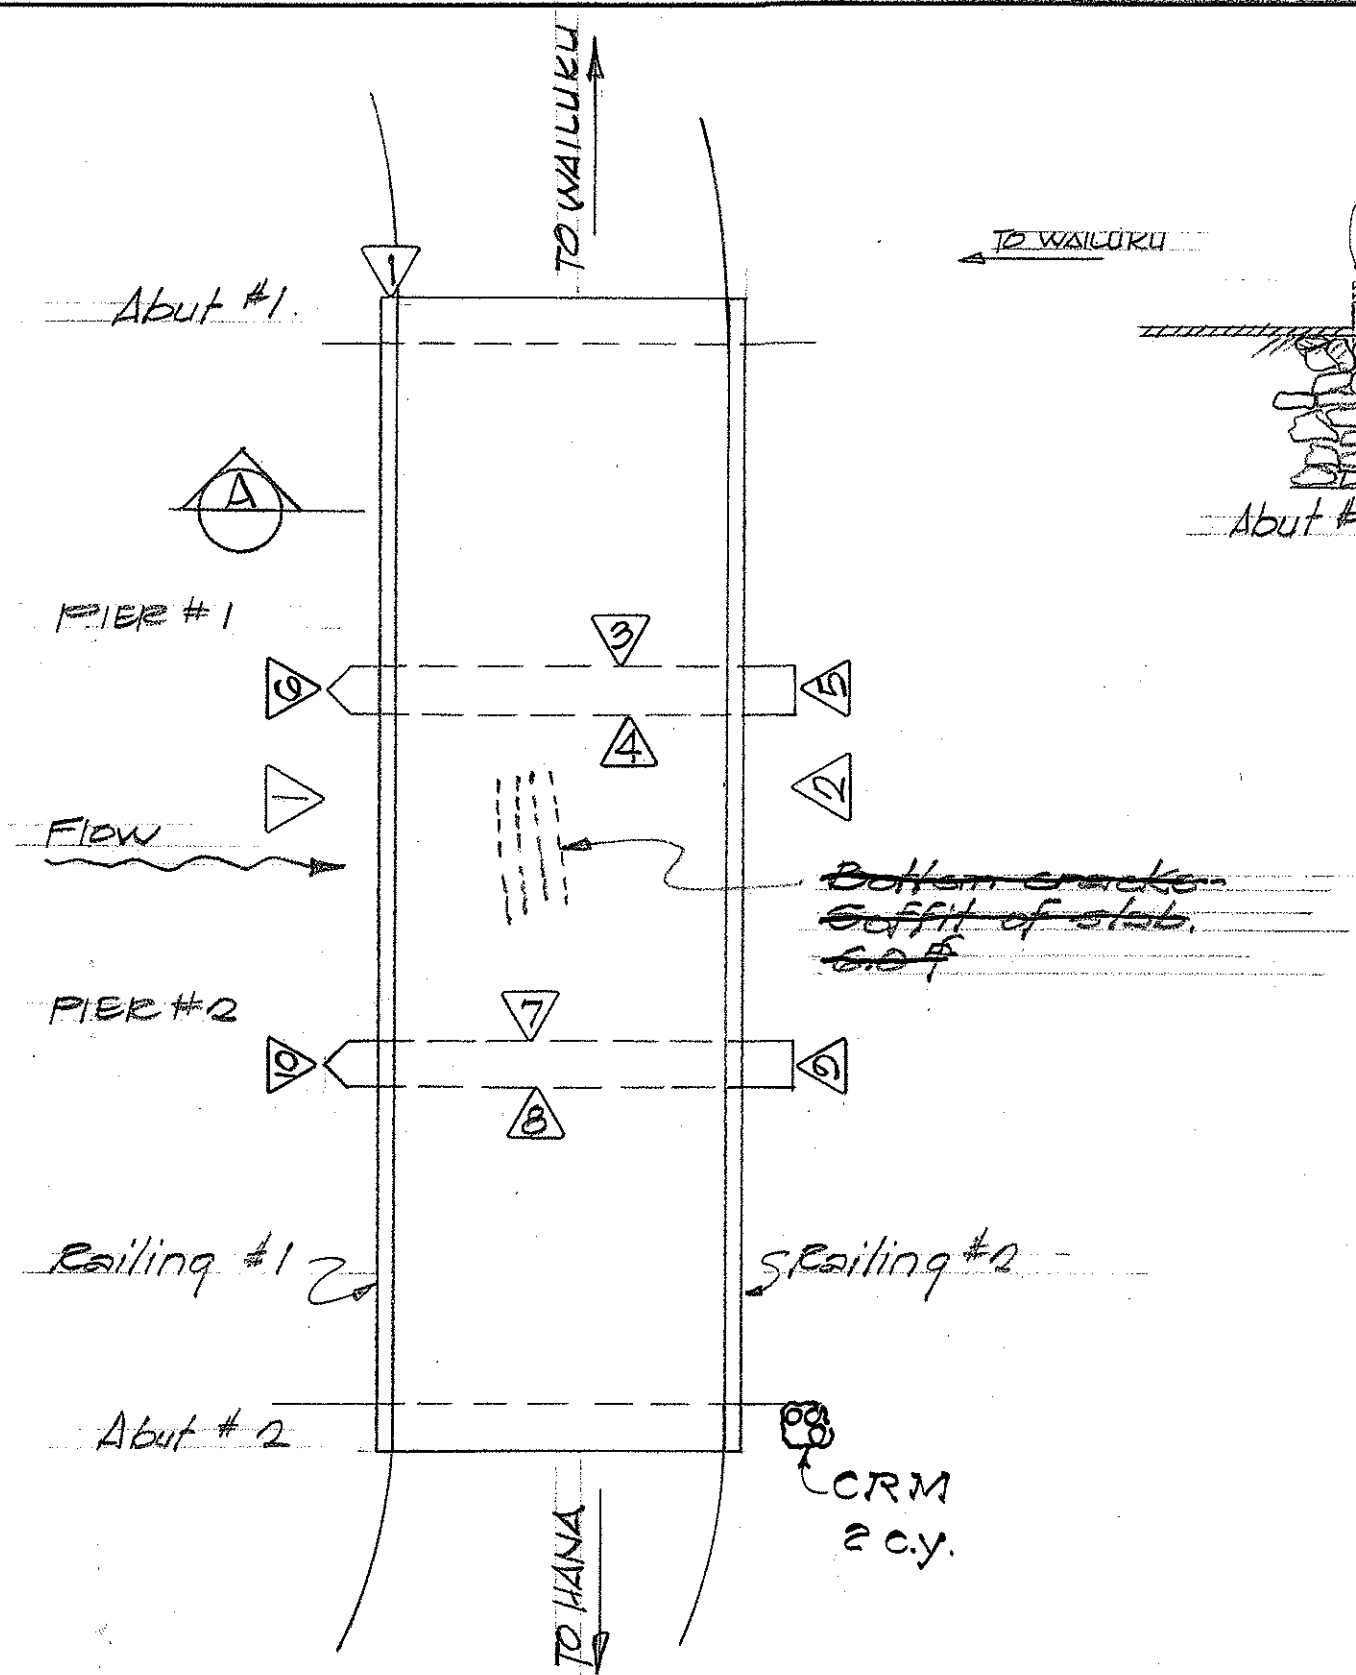

LAYOUT PLAN
Scale: 1/8" = 1'-0"

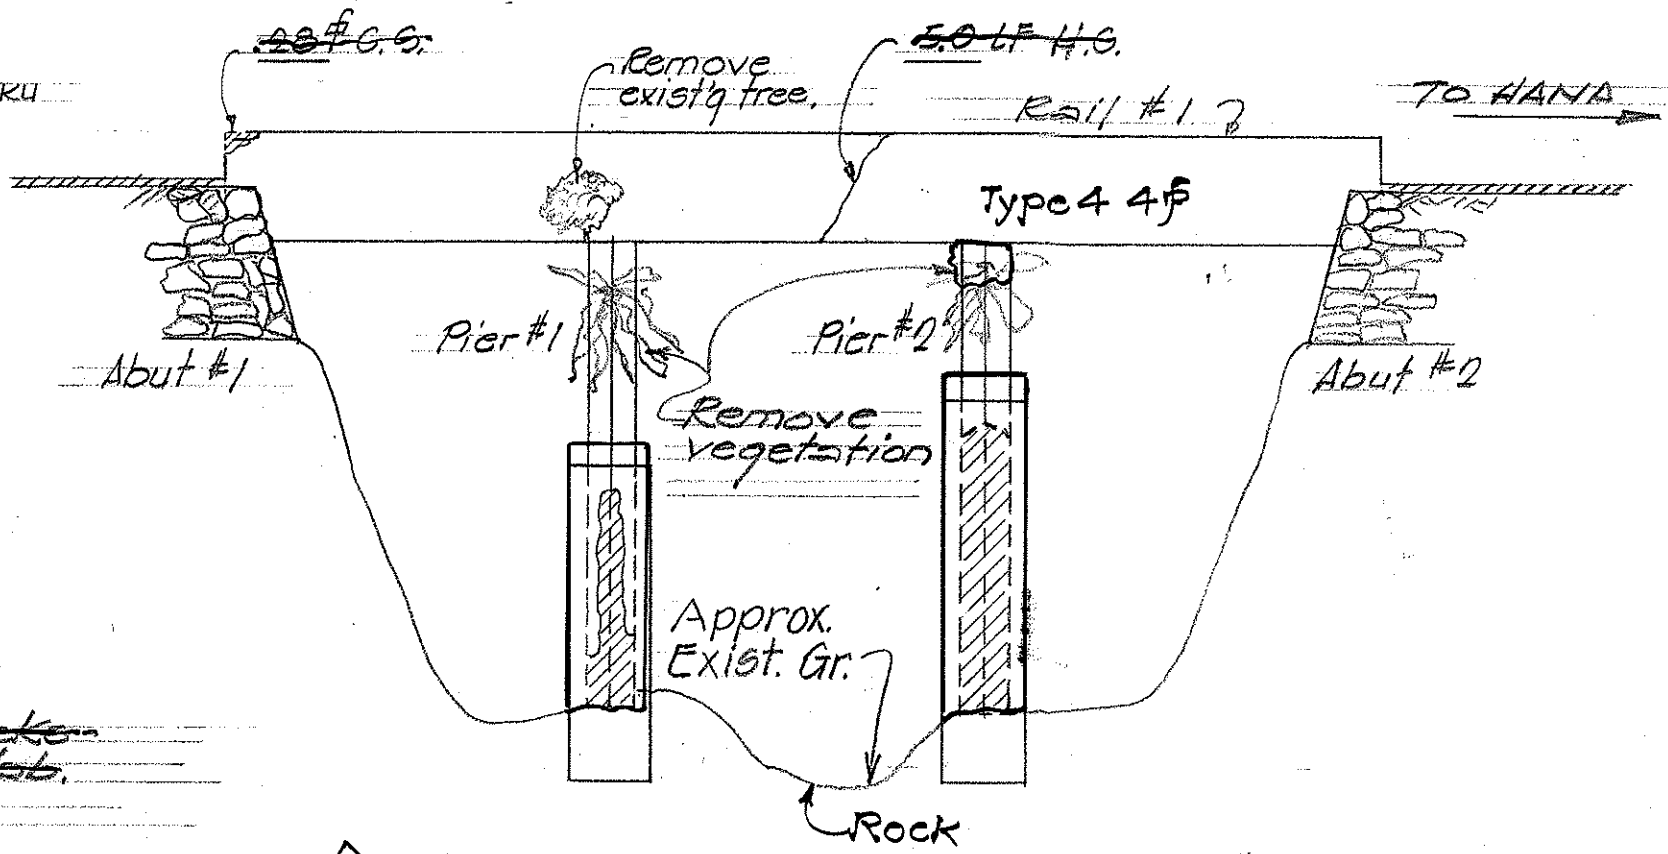

SECTION A
ELEVATION ~ CONCRETE RAILING #1
Scale: 1/8" = 1'-0"

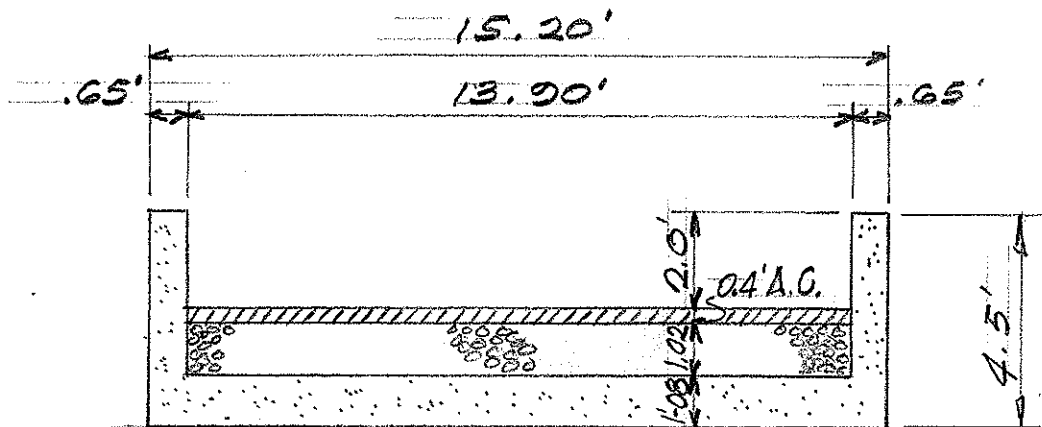

SECTION B
Scale: 1/4" = 1'-0"

Reference Note:
Refer to Sheets T-1 thru T-4
incl. for Typical Details.

DESIGNED BY	DATE
CHECKED BY	DATE
APPROVED BY	DATE
NOTES BOOK	


STATE OF HAWAII
DEPARTMENT OF TRANSPORTATION
HIGHWAYS DIVISION

**REHABILITATION & REPAIRS
TO MOKULEHUA BRIDGE**

Proj. No. HWY M-01-74 Nov. 1973

SHEET No. 1 OF 3 SHEETS

FED. ROAD DIST. NO.	STATE	FED. AID PROJ. NO.	FISCAL YEAR	SHEET NO.	TOTAL SHEETS
HAWAII	HAW.	HWY M-01-74	1974	48	50

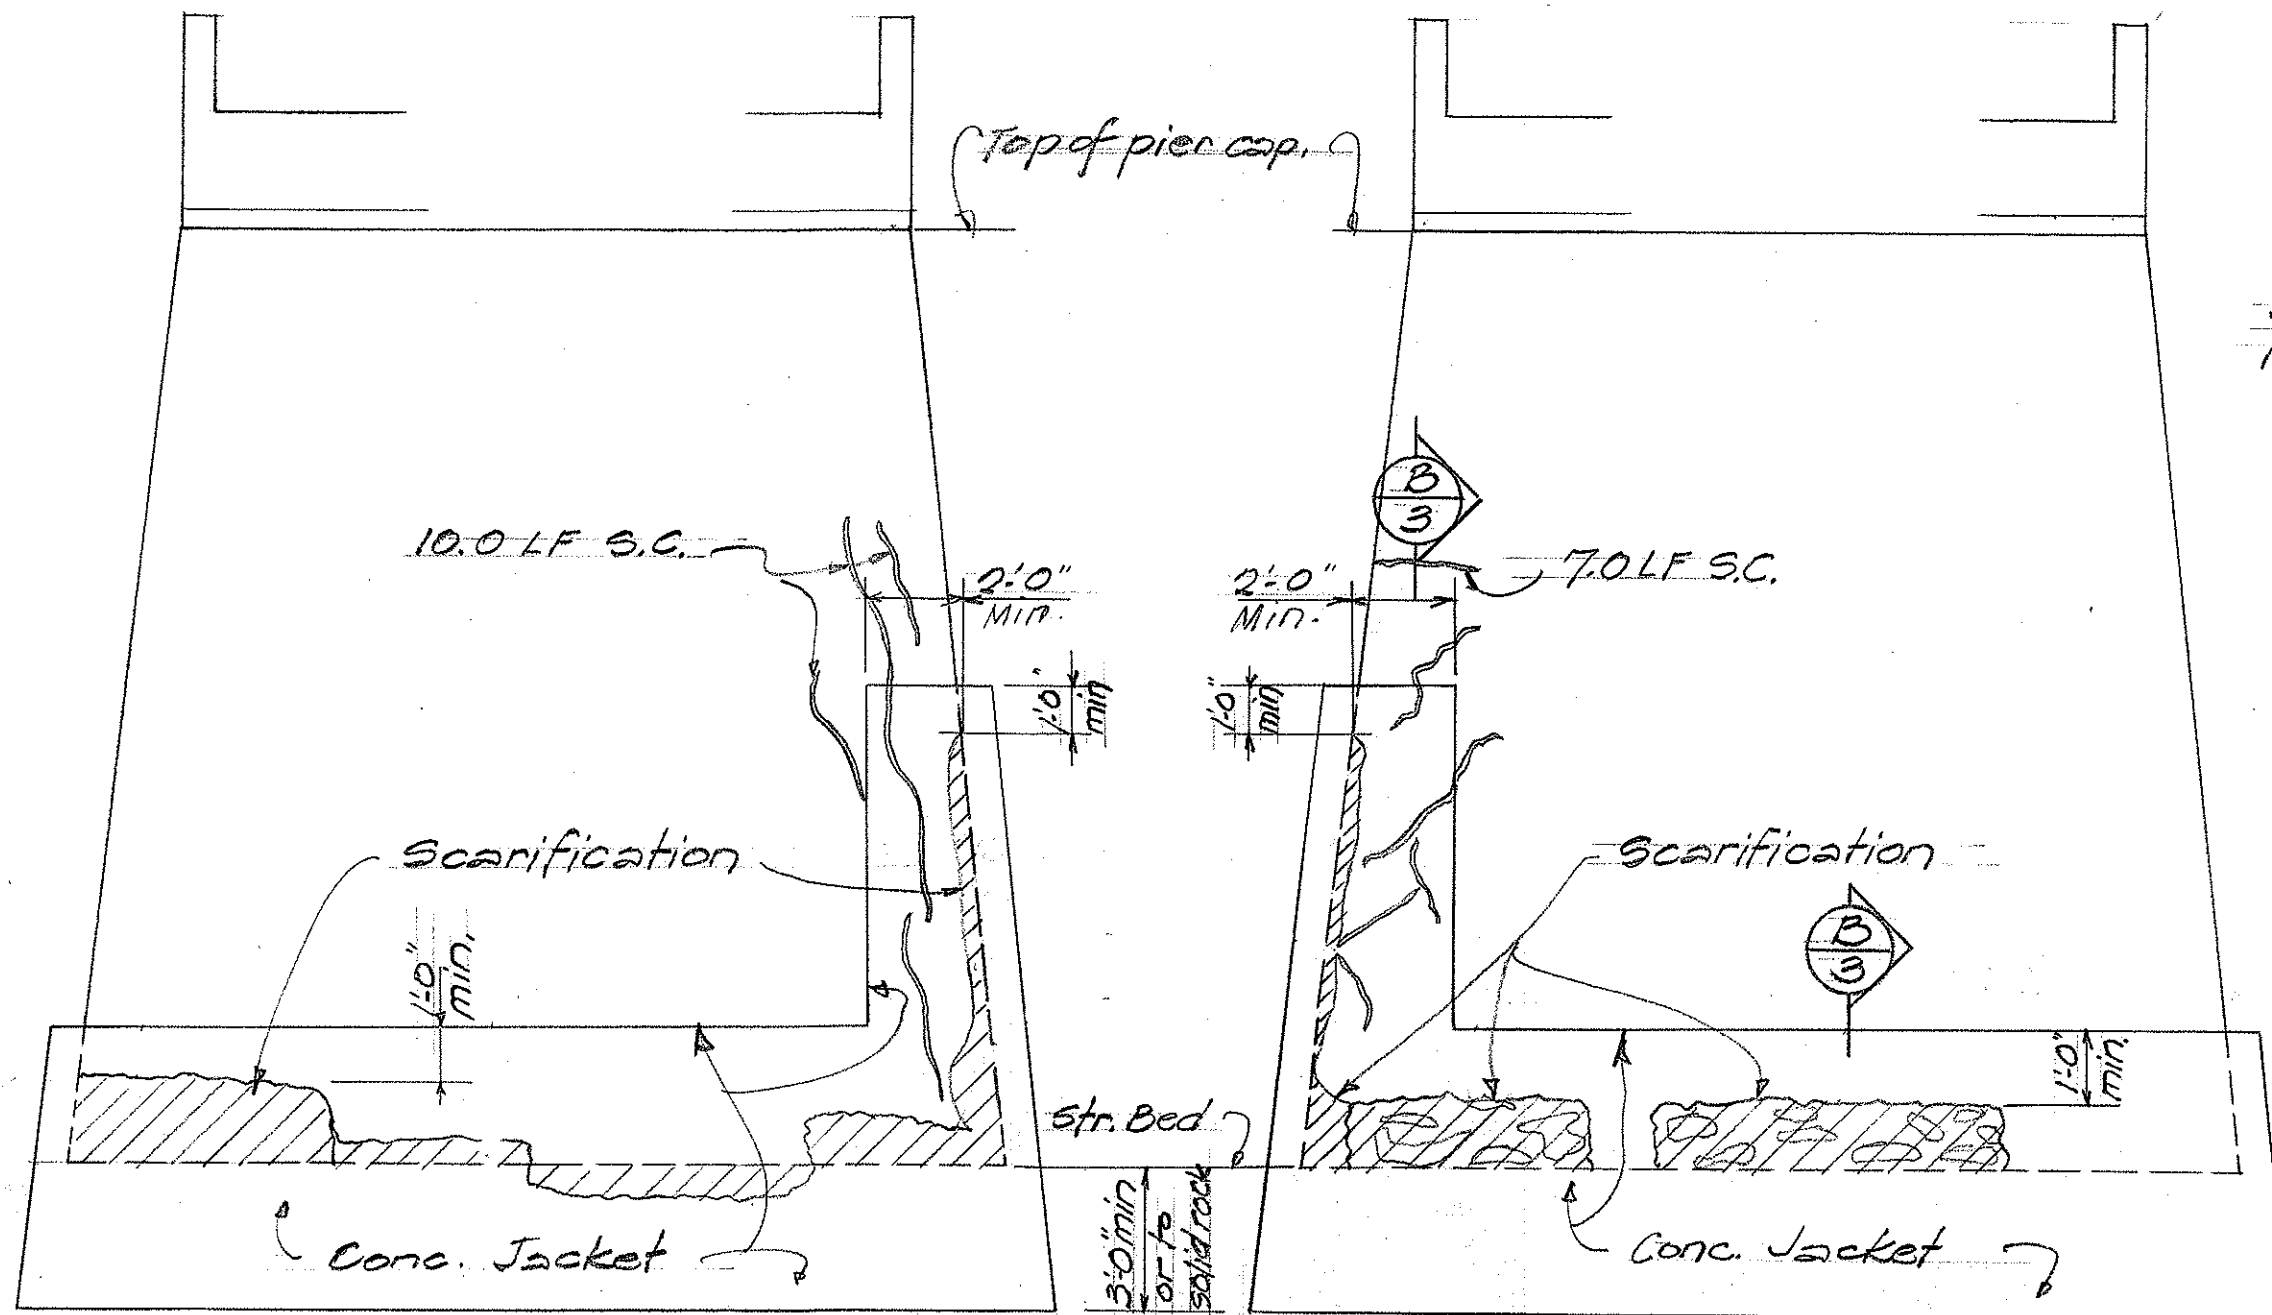


3 ELEV ~ PIER #1
Scale: 1/4" = 1'-0"

4 ELEV ~ PIER #1
Scale: 1/4" = 1'-0"

5 END ELEV **6 END ELEV**
PIER #1
Scale: 1/4" = 1'-0"

Note !!
Section **B** & **C** similar to corresponding sections as detailed for Honomanu Bridge, sheet no. 19.

Fin. gr. 7

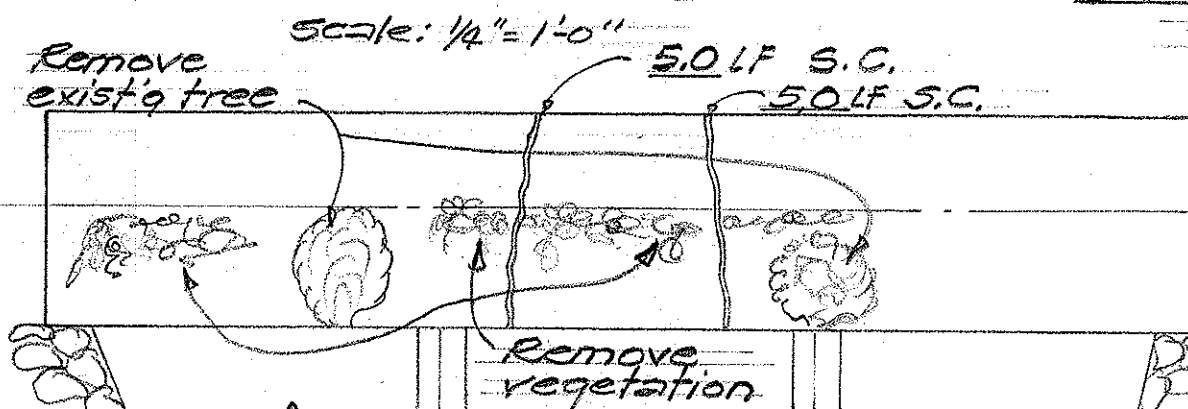

2 ELEV ~ CONG. RAILING #2
Scale: Horiz; 1/8" = 1'-0", Vert; 1/4" = 1'-0"

Abut. #1



STATE OF HAWAII
DEPARTMENT OF TRANSPORTATION
HIGHWAYS DIVISION

**REHABILITATION & REPAIRS
TO MOKULEHUA BRIDGE**

Proj. No. HWY-01-74 Nov. 1973
SHEET No. 2 OF 3 SHEETS

DESIGNED BY	DATE
DRAWN BY	11-73
CHECKED BY	
APPROVED BY	
ORIGINAL PLAN	
DATE BACK	
CHECKED BY	11-73

FED. ROAD DIST. NO.	STATE	FED-AID PROJ. NO.	FISCAL YEAR	SHEET NO.	TOTAL SHEETS
HAWAII	HAW.	HWY M-01-74	1974	49	50

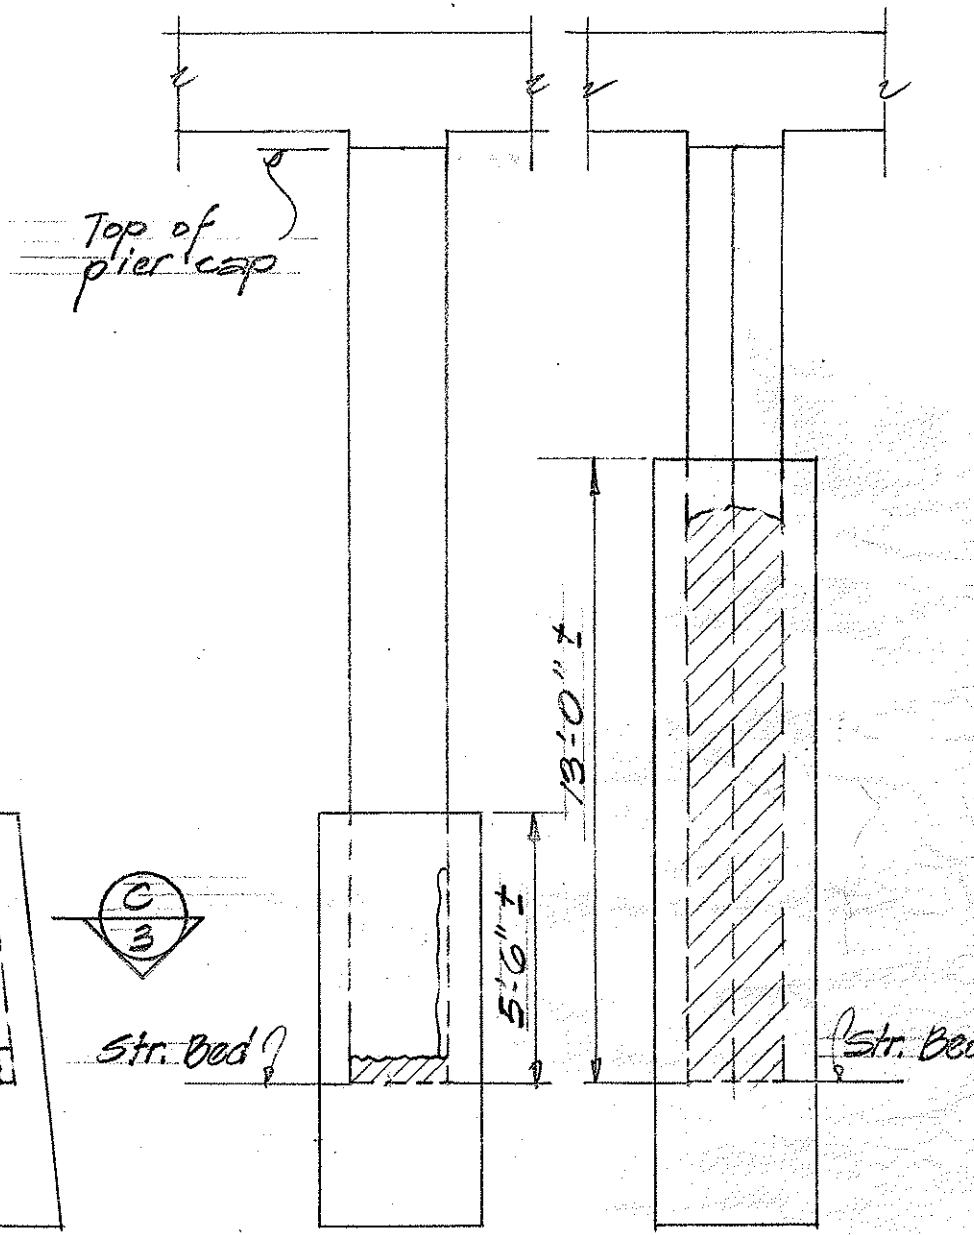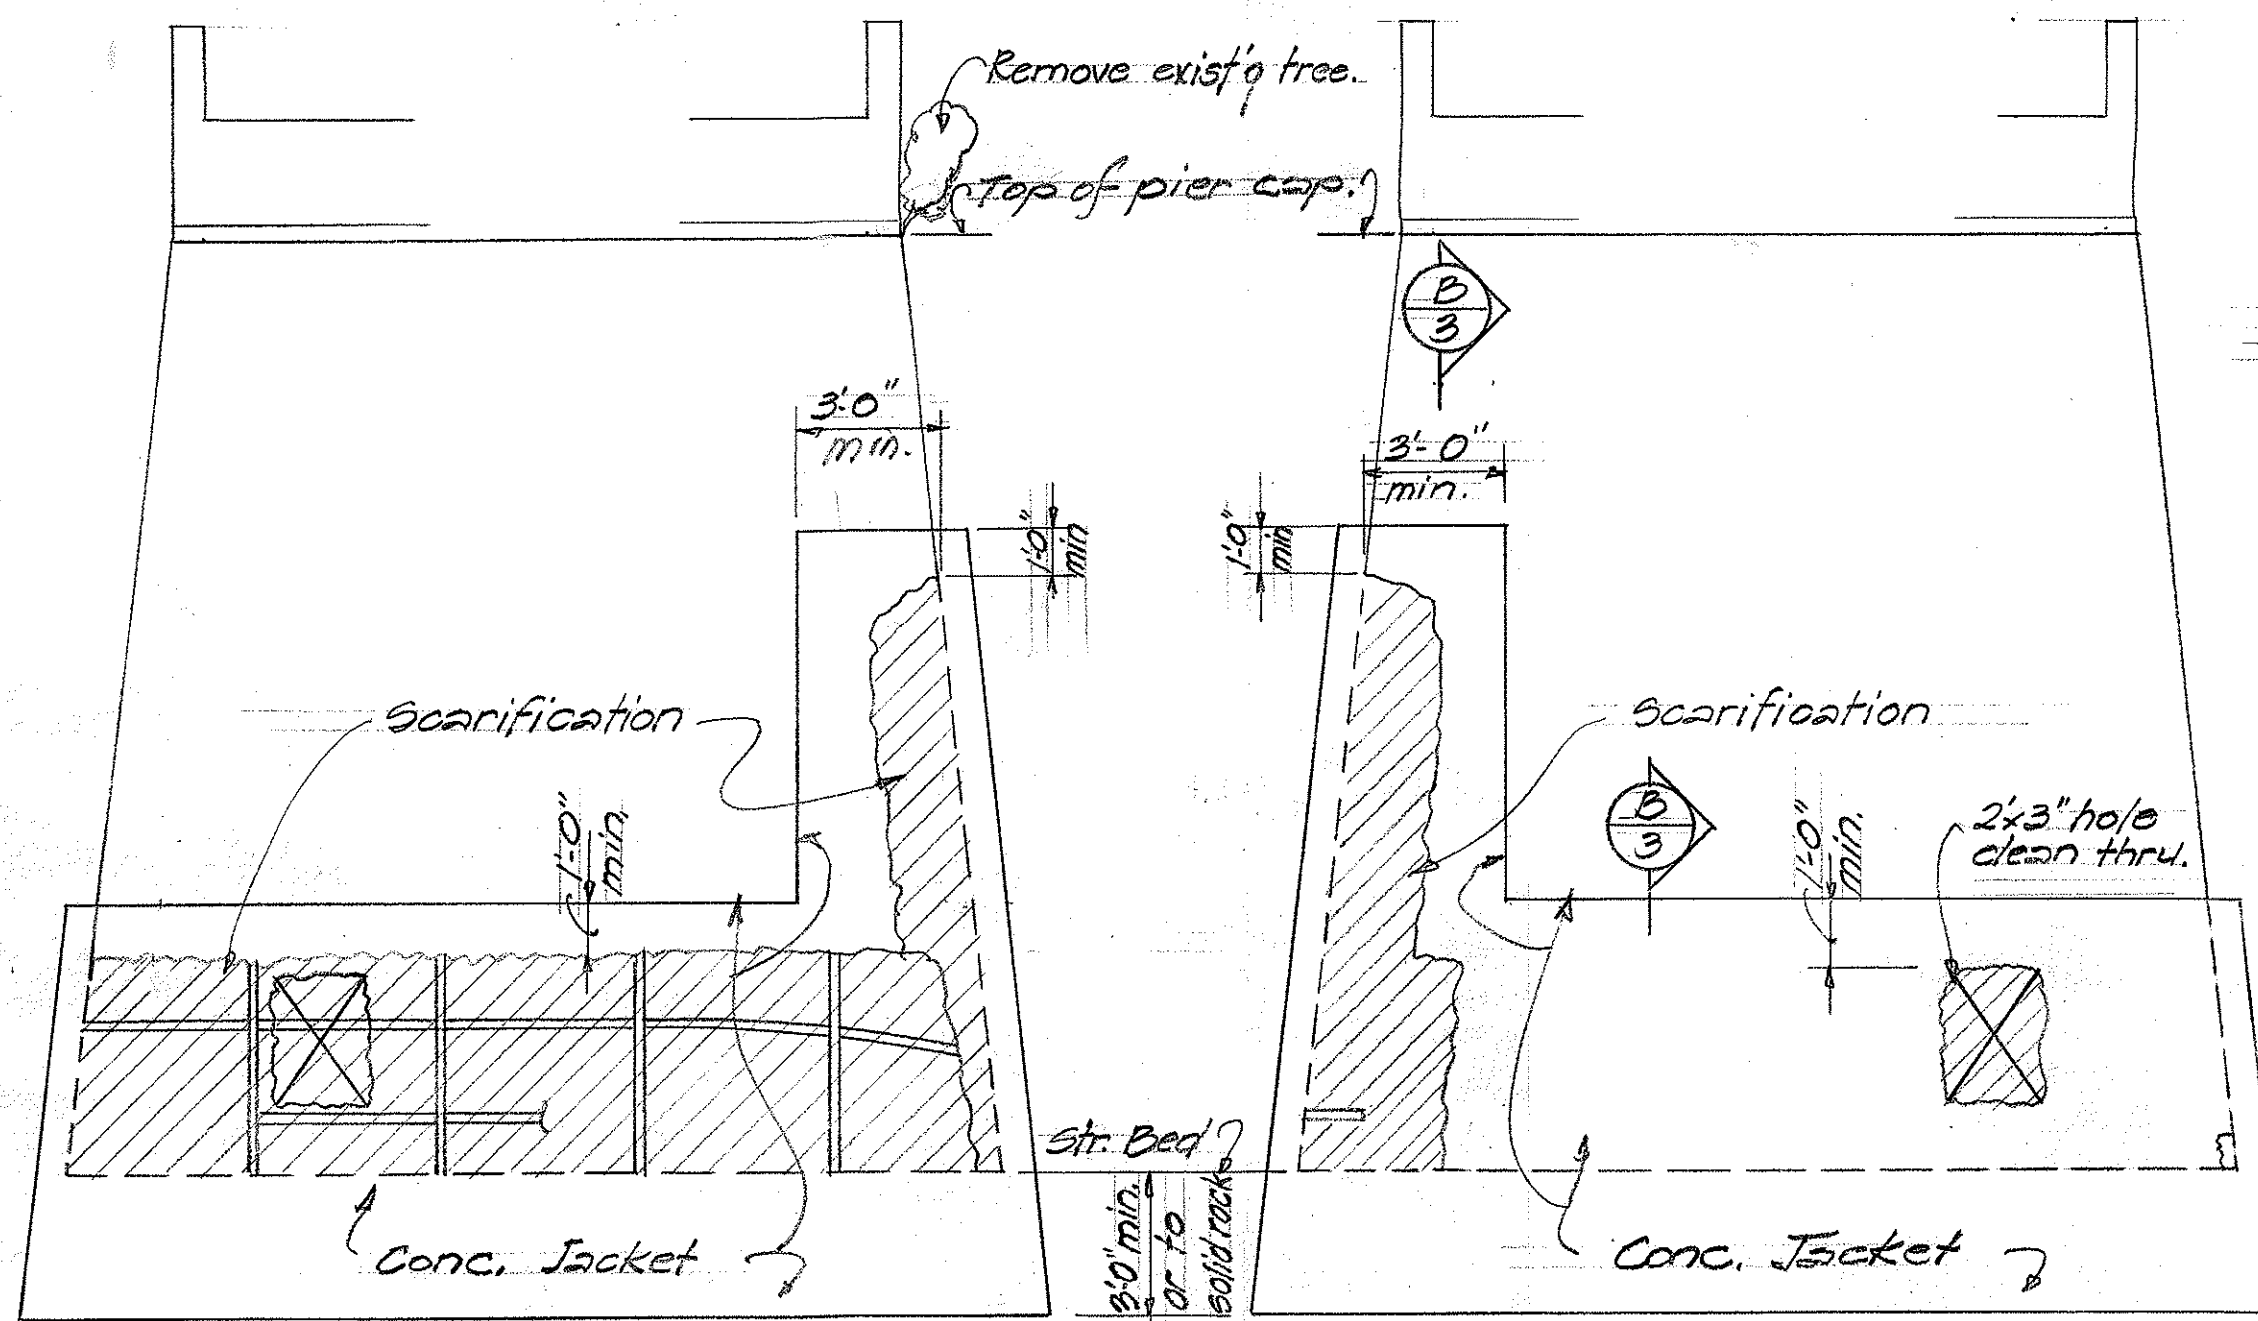

7 ELEV ~ PIER #2
Scale: 1/4" = 1'-0"

8 ELEV ~ PIER #2
Scale: 1/4" = 1'-0"

9 END ELEV ~ PIER #2
Scale: 1/4" = 1'-0"

Note !!
Section B/3 & C/3 similar to corresponding sections as detailed for Honomanu Bridge, sheet no. 19.

STATE OF HAWAII
DEPARTMENT OF TRANSPORTATION
HIGHWAYS DIVISION

REHABILITATION & REPAIRS
TO MOKULEHUA BRIDGE

Proj. No. HWY M-01-74 Nov. 1973

SHEET No. 3 OF 3 SHEETS

DESIGNED BY	DATE
DRAWN BY	7/7/73
CHECKED BY	
APPROVED BY	