
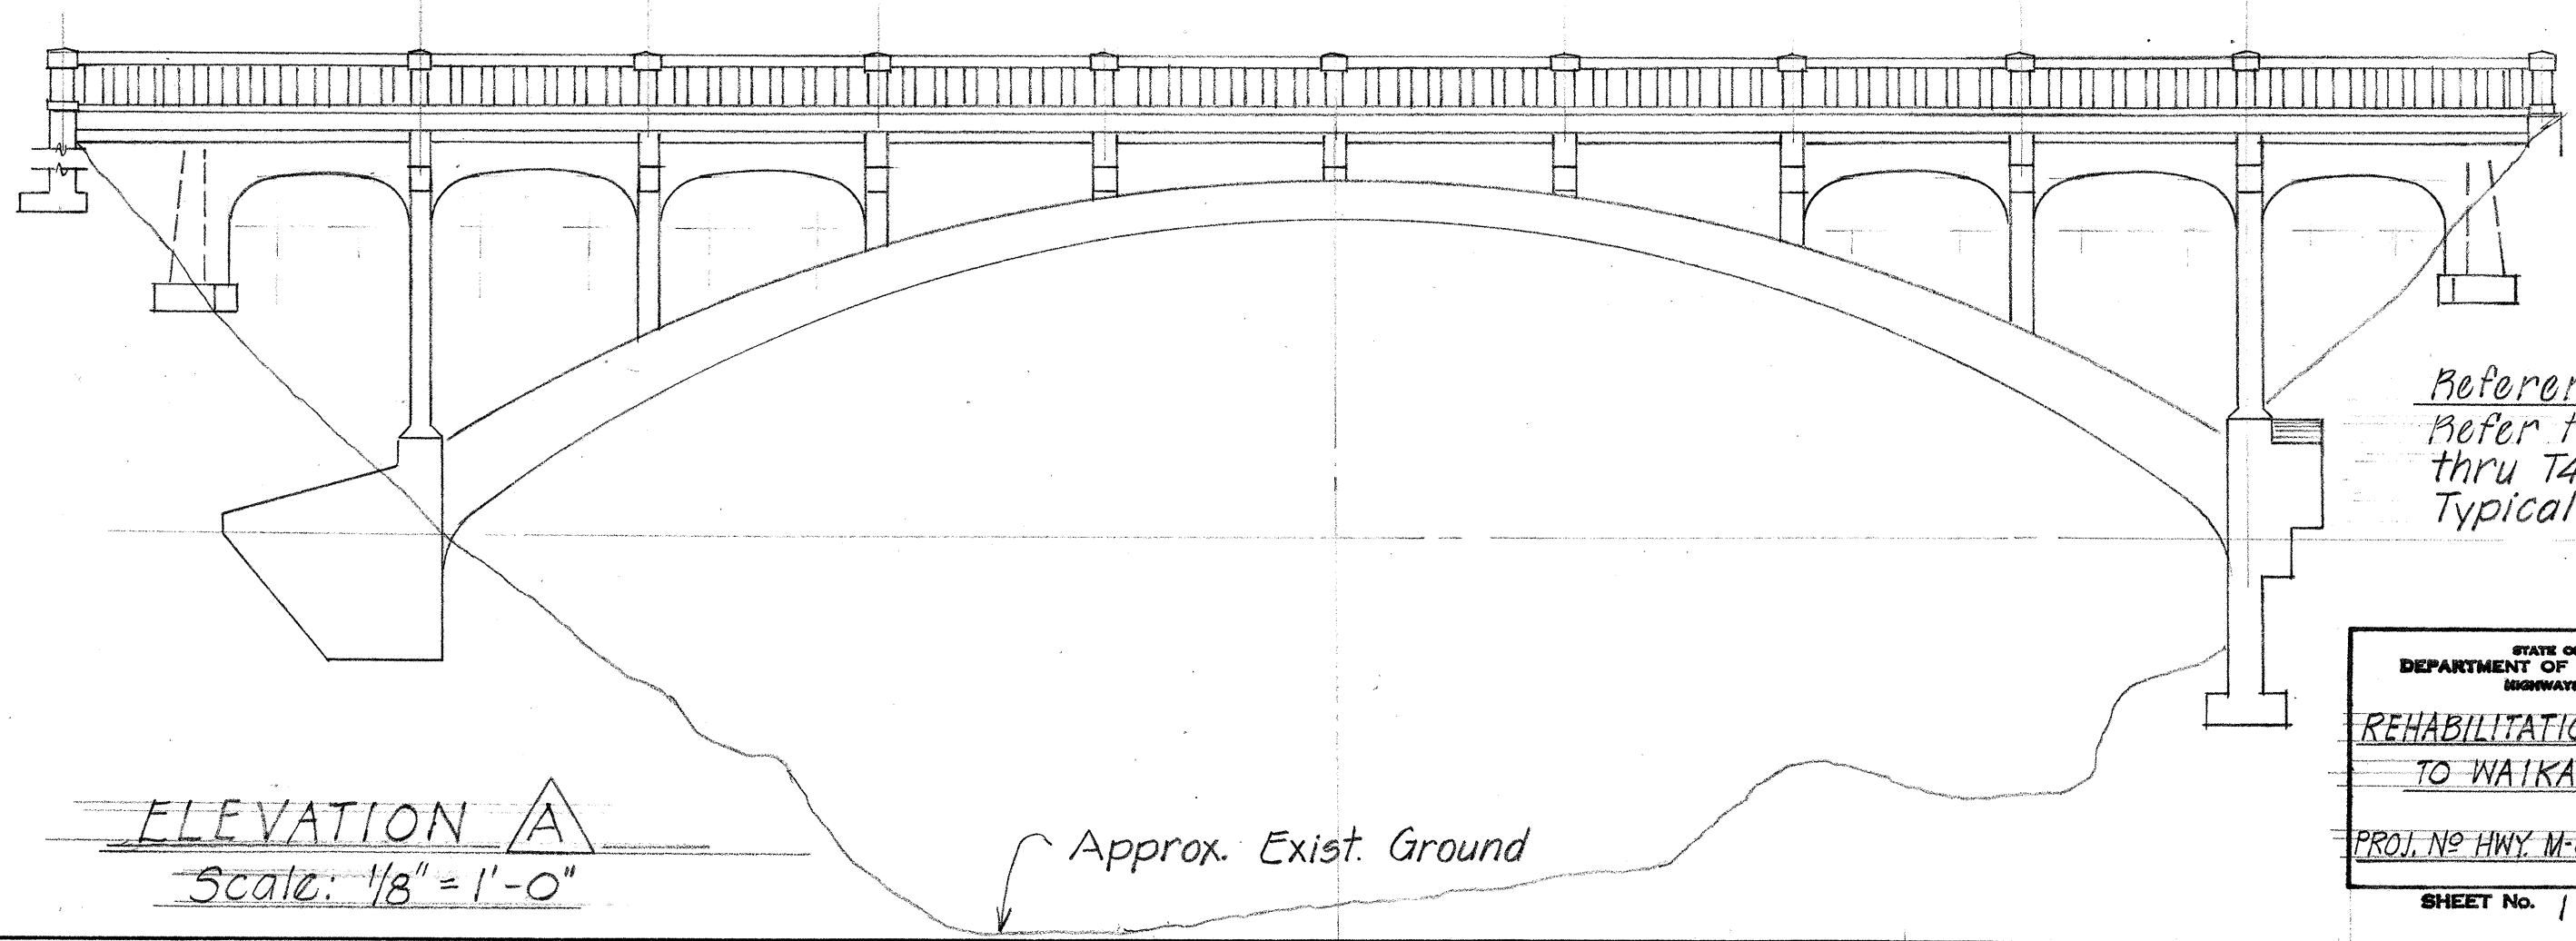


FED. ROAD DIST. NO.	STATE	FED-AID PROJ. NO.	FISCAL YEAR	SHEET NO.	TOTAL SHEETS
HAWAII	HAW.	HWY M-01-74	1974	22	50

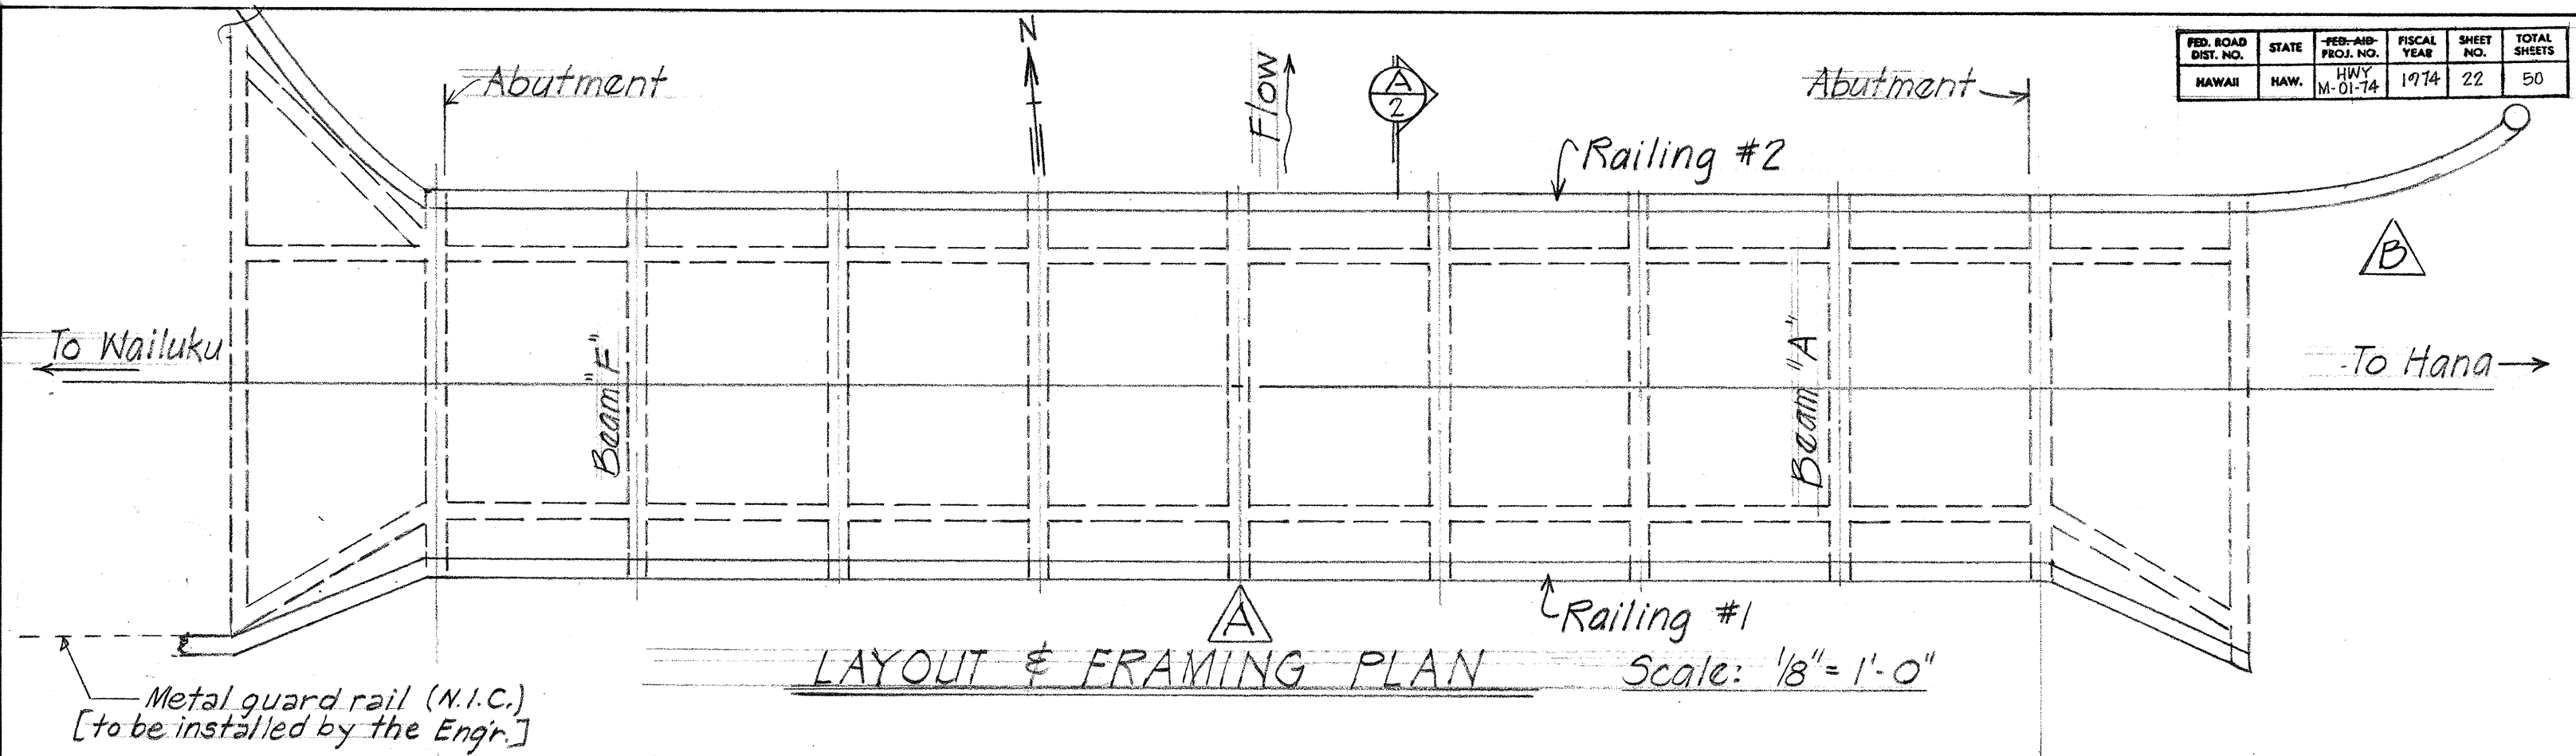

Reference Notes:
Refer to sheets T1
thru T4 incl. for
Typical Details.

STATE OF HAWAII
DEPARTMENT OF TRANSPORTATION
HIGHWAYS DIVISION


REHABILITATION & REPAIRS
TO WAIKANI BRIDGE

PROJ. NO HWY M-01-74 Nov. 1973


SHEET No. 1 OF 2 SHEETS

DESIGNED BY	DATE
DRAWN BY	11-13
CHECKED BY	
NOTED BY	
QUANTITIES BY	
CHECKED BY	11-13

FED. ROAD DIST. NO.	STATE	FED-AID PROJ. NO.	FISCAL YEAR	SHEET NO.	TOTAL SHEETS
HAWAII	HAW.	HWY M-01-74	1974	23	50

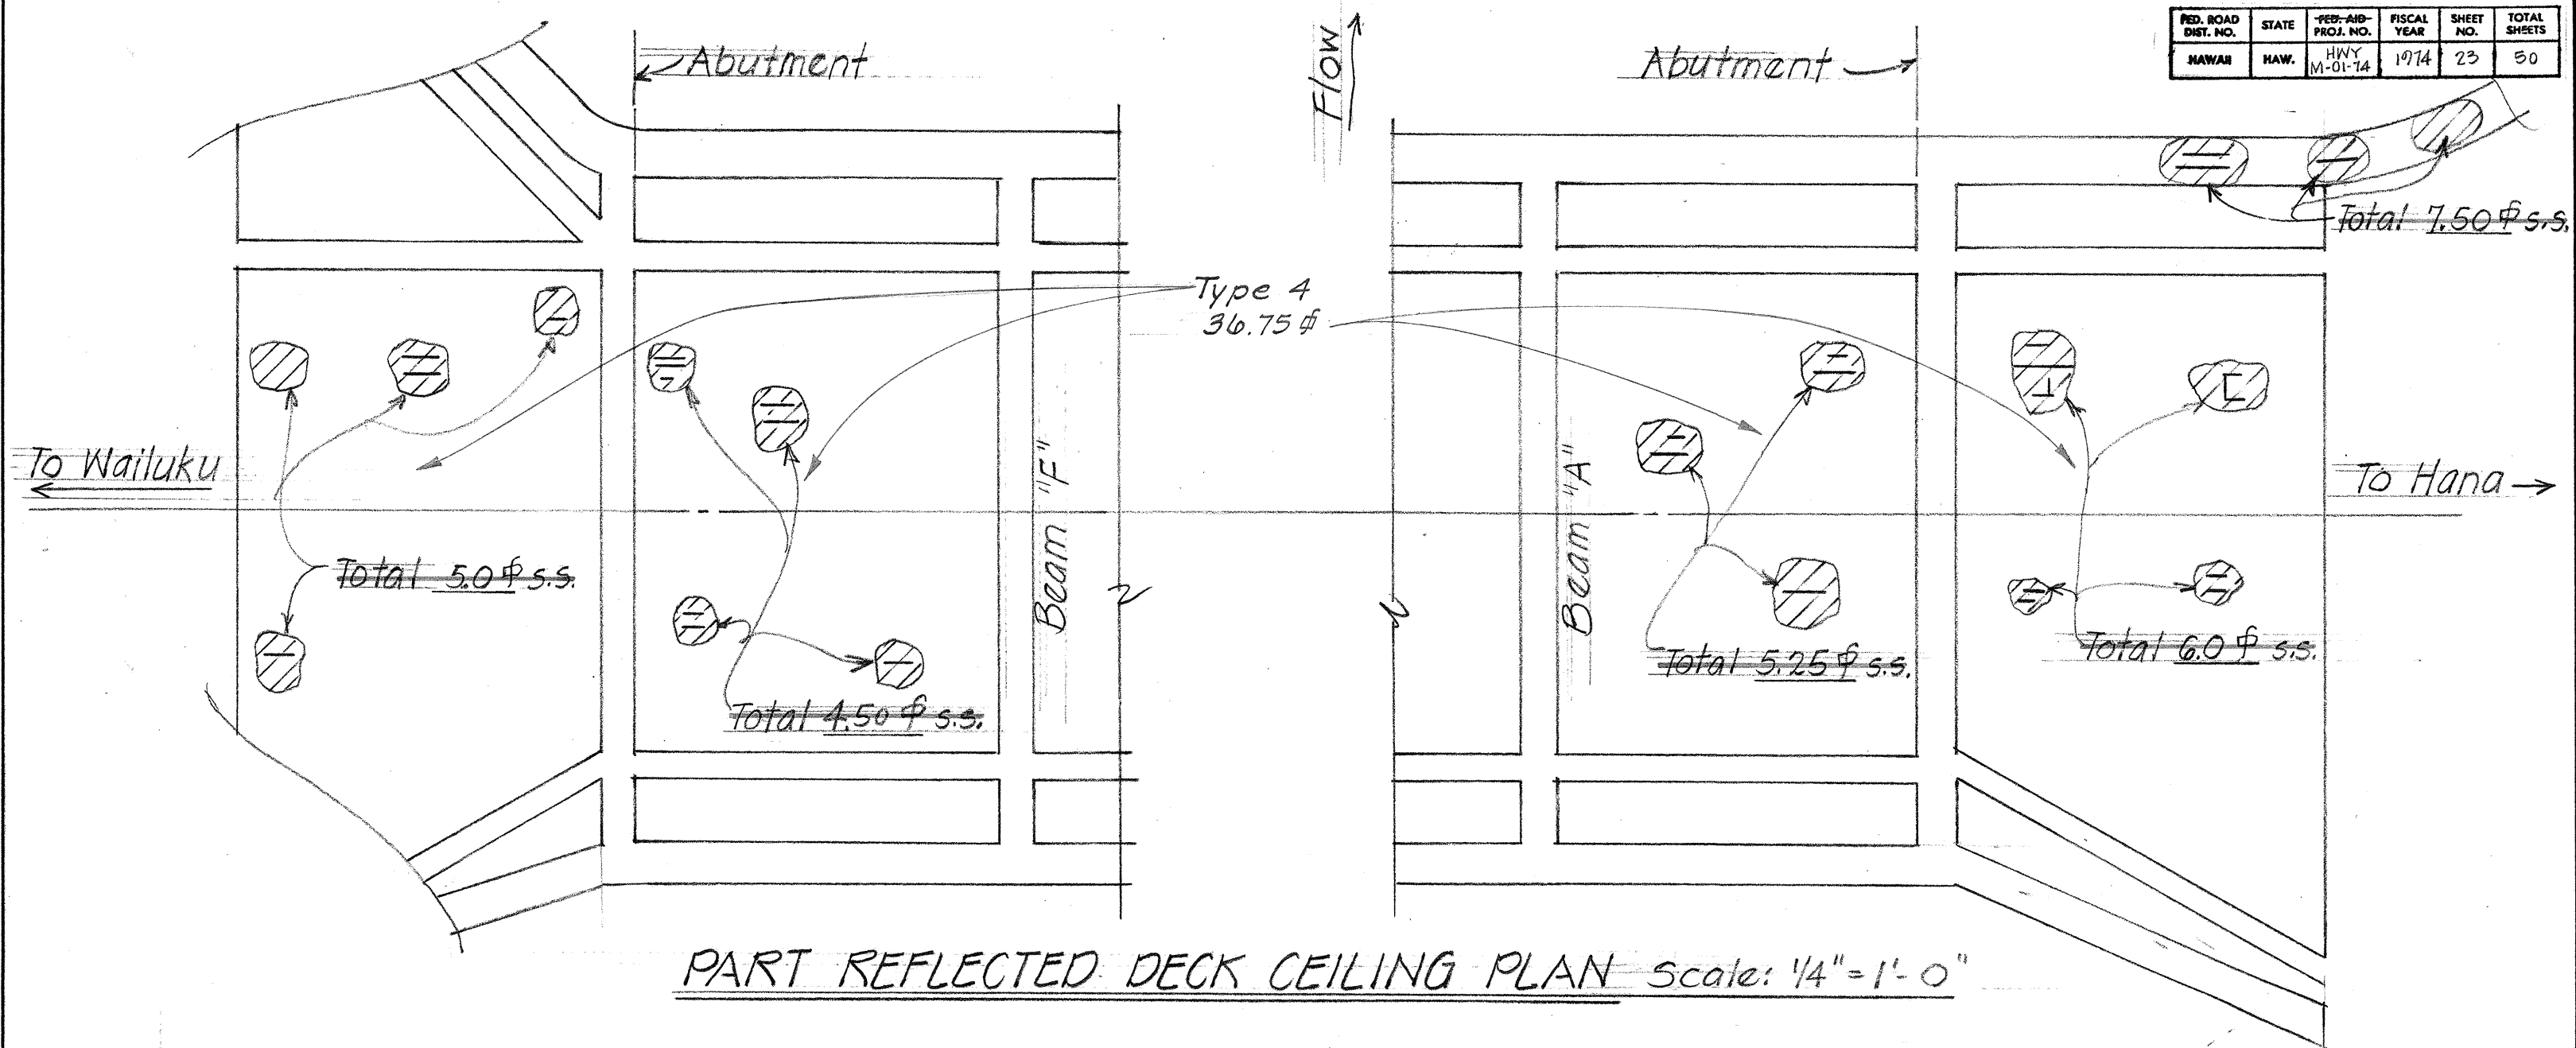

PART REFLECTED DECK CEILING PLAN Scale: 1/4"=1'-0"

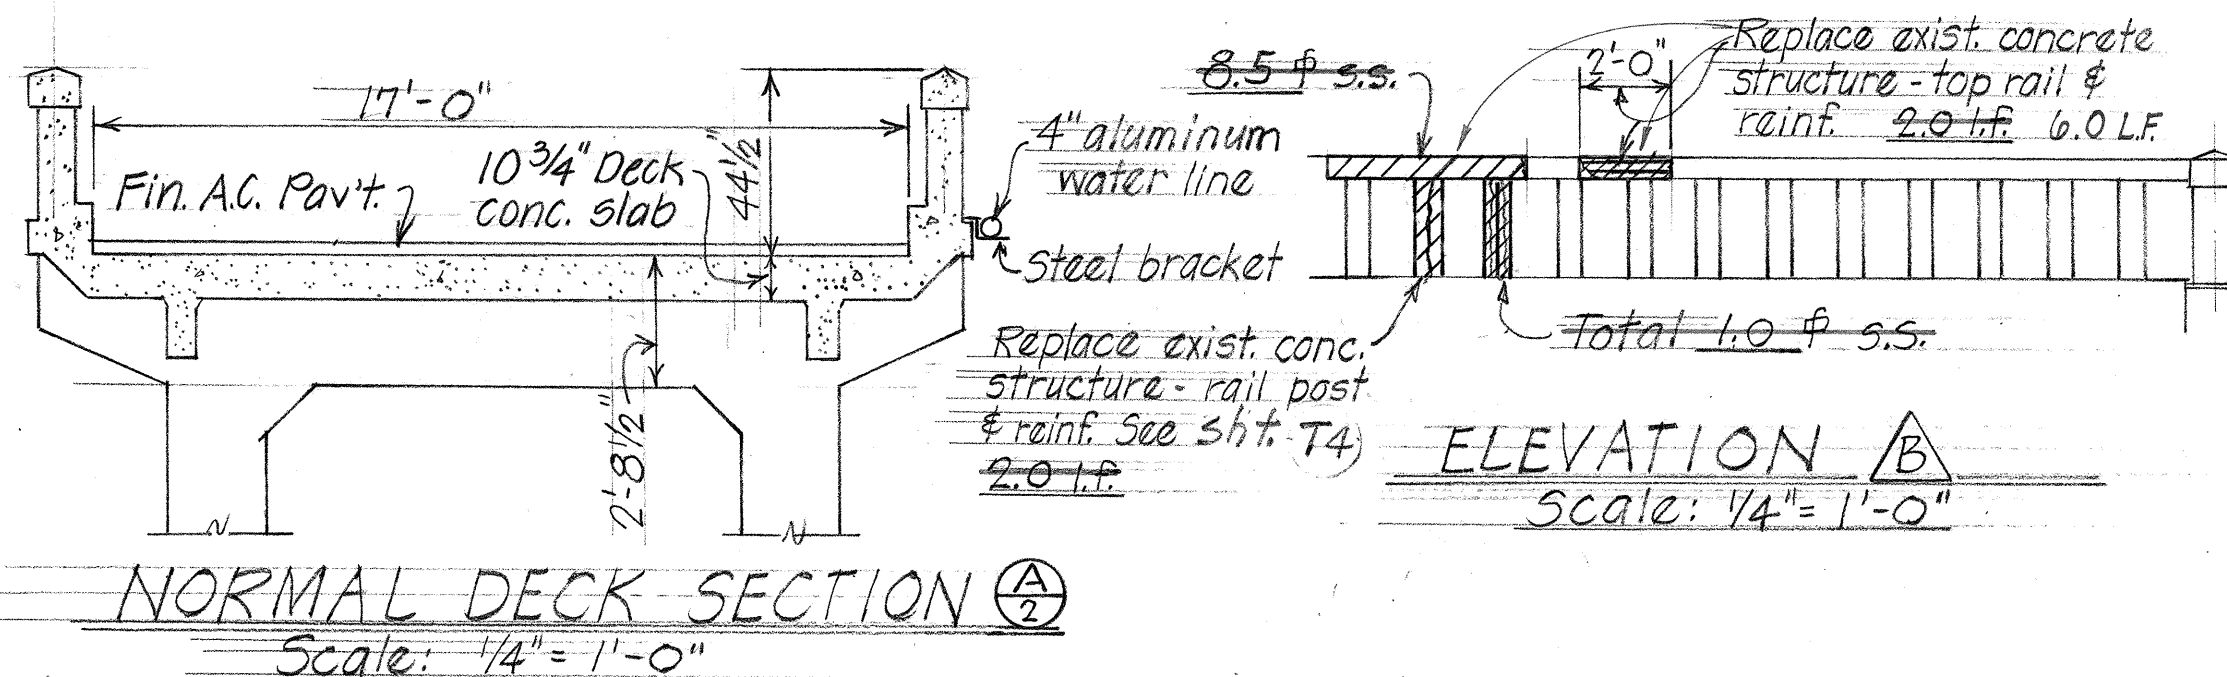

ELEVATION B
Scale: 1/4"=1'-0"

STATE OF HAWAII DEPARTMENT OF TRANSPORTATION HIGHWAYS DIVISION	
REHABILITATION & REPAIRS TO WAIKANI BRIDGE	
PROJ. NO HWY. M-01-74	Nov. 1973
SHEET No. 2 OF 2 SHEETS	